



REVISIONS	DATE	BY
1		
2		
3		
4		
5		
6		

DATE	BY	DATE	BY
10-13-47	E.J.P.	10-23-47	E.J.P.
10-13-47	E.J.P.	10-23-47	E.J.P.
10-13-47	E.J.P.	10-23-47	E.J.P.


DATE	BY	DATE	BY
10-13-47	E.J.P.	10-23-47	E.J.P.
10-13-47	E.J.P.	10-23-47	E.J.P.
10-13-47	E.J.P.	10-23-47	E.J.P.

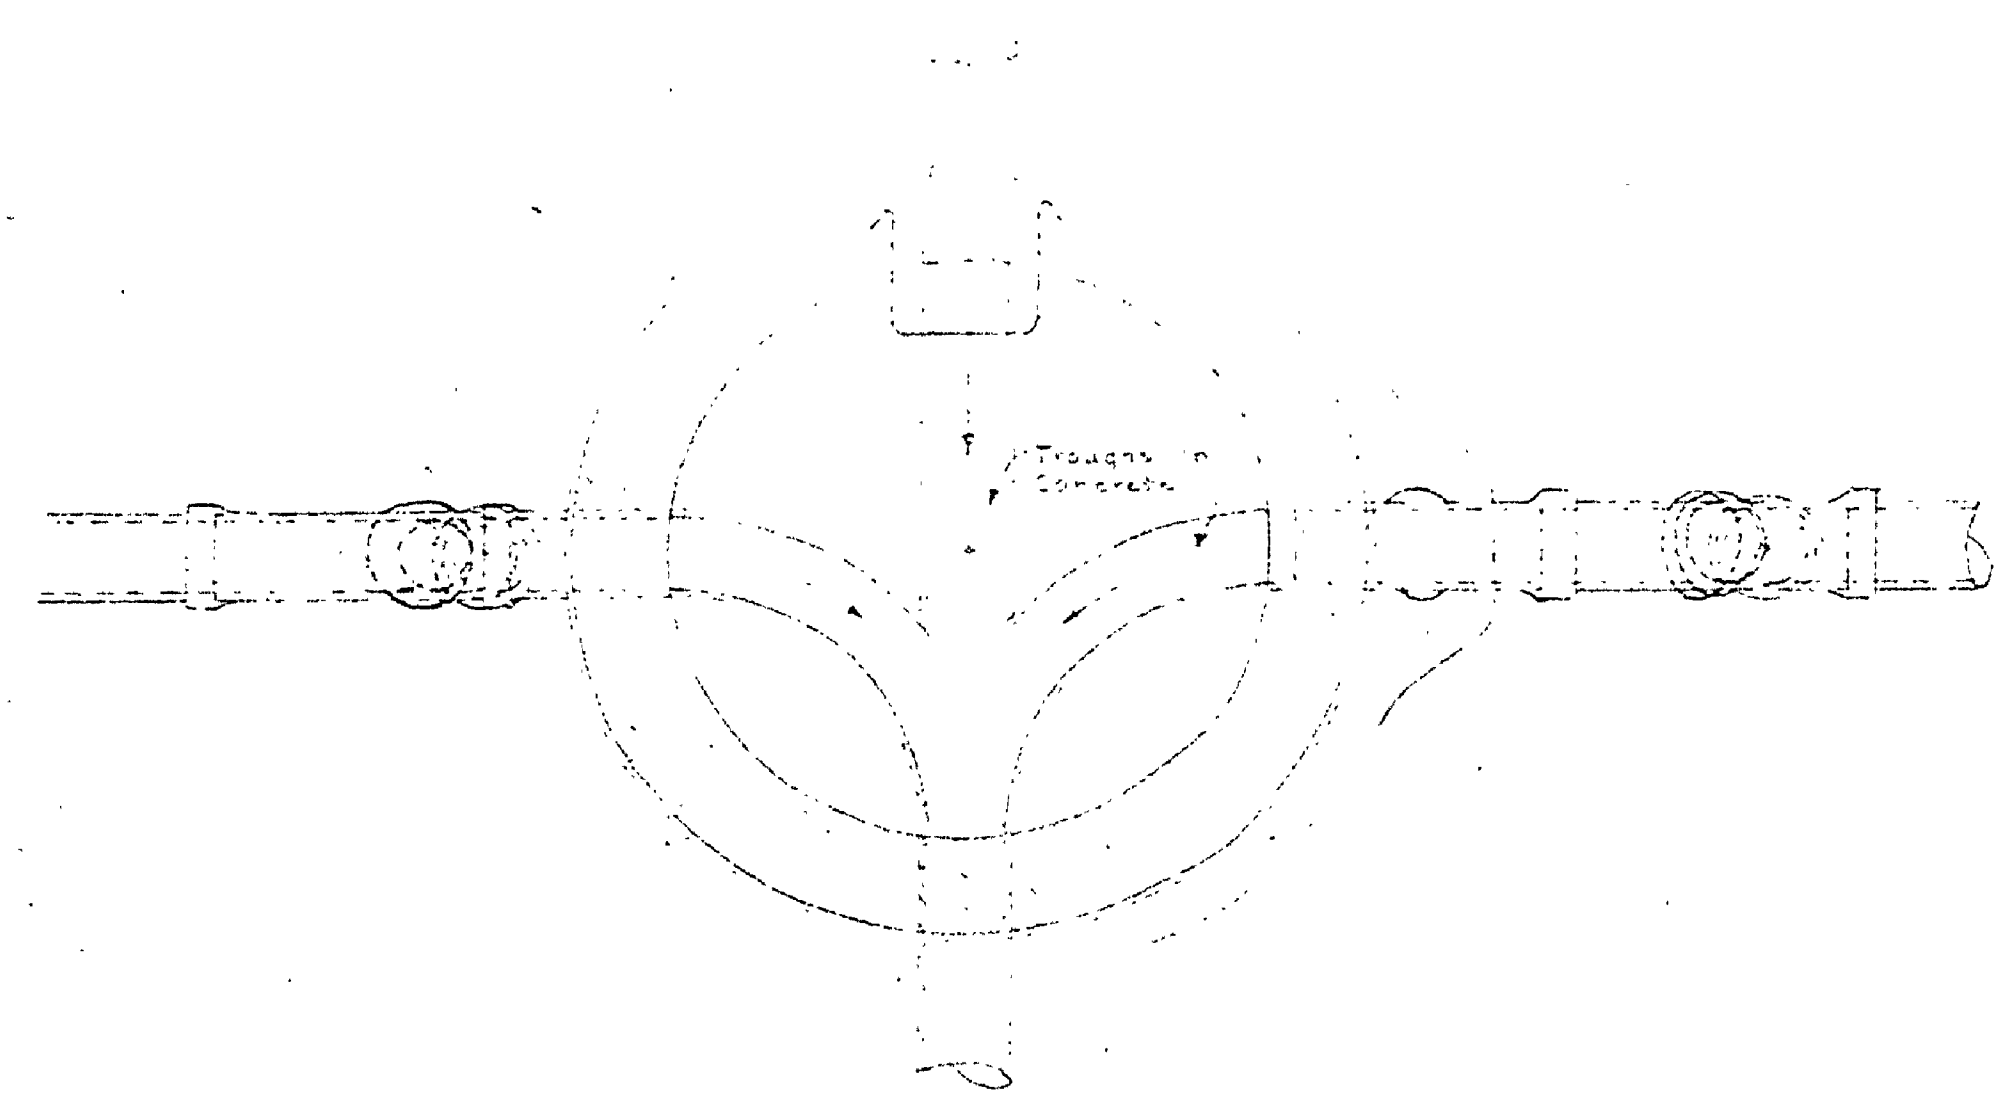


PLAN SECTION A-A

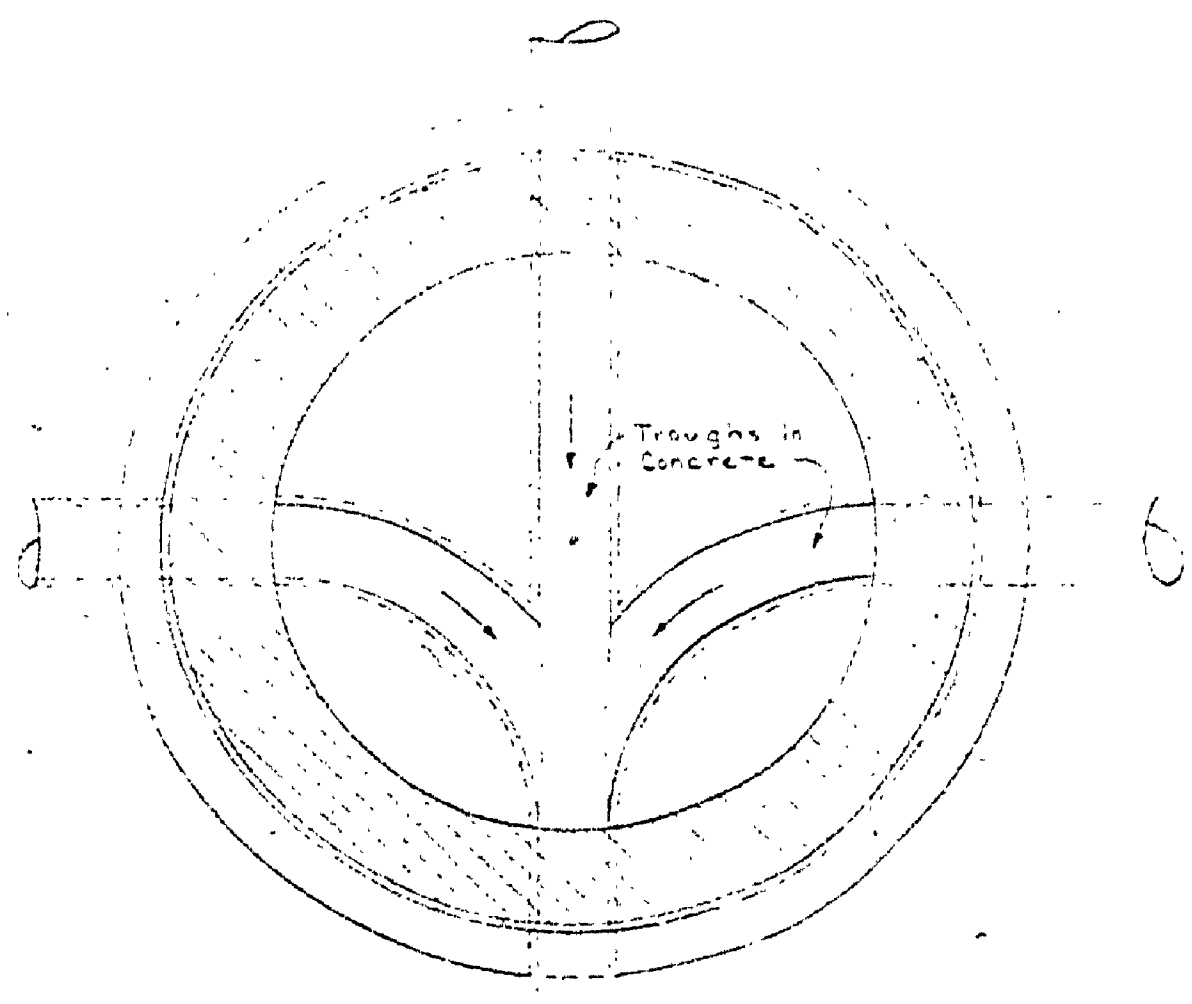


PLAN SECTION B-B

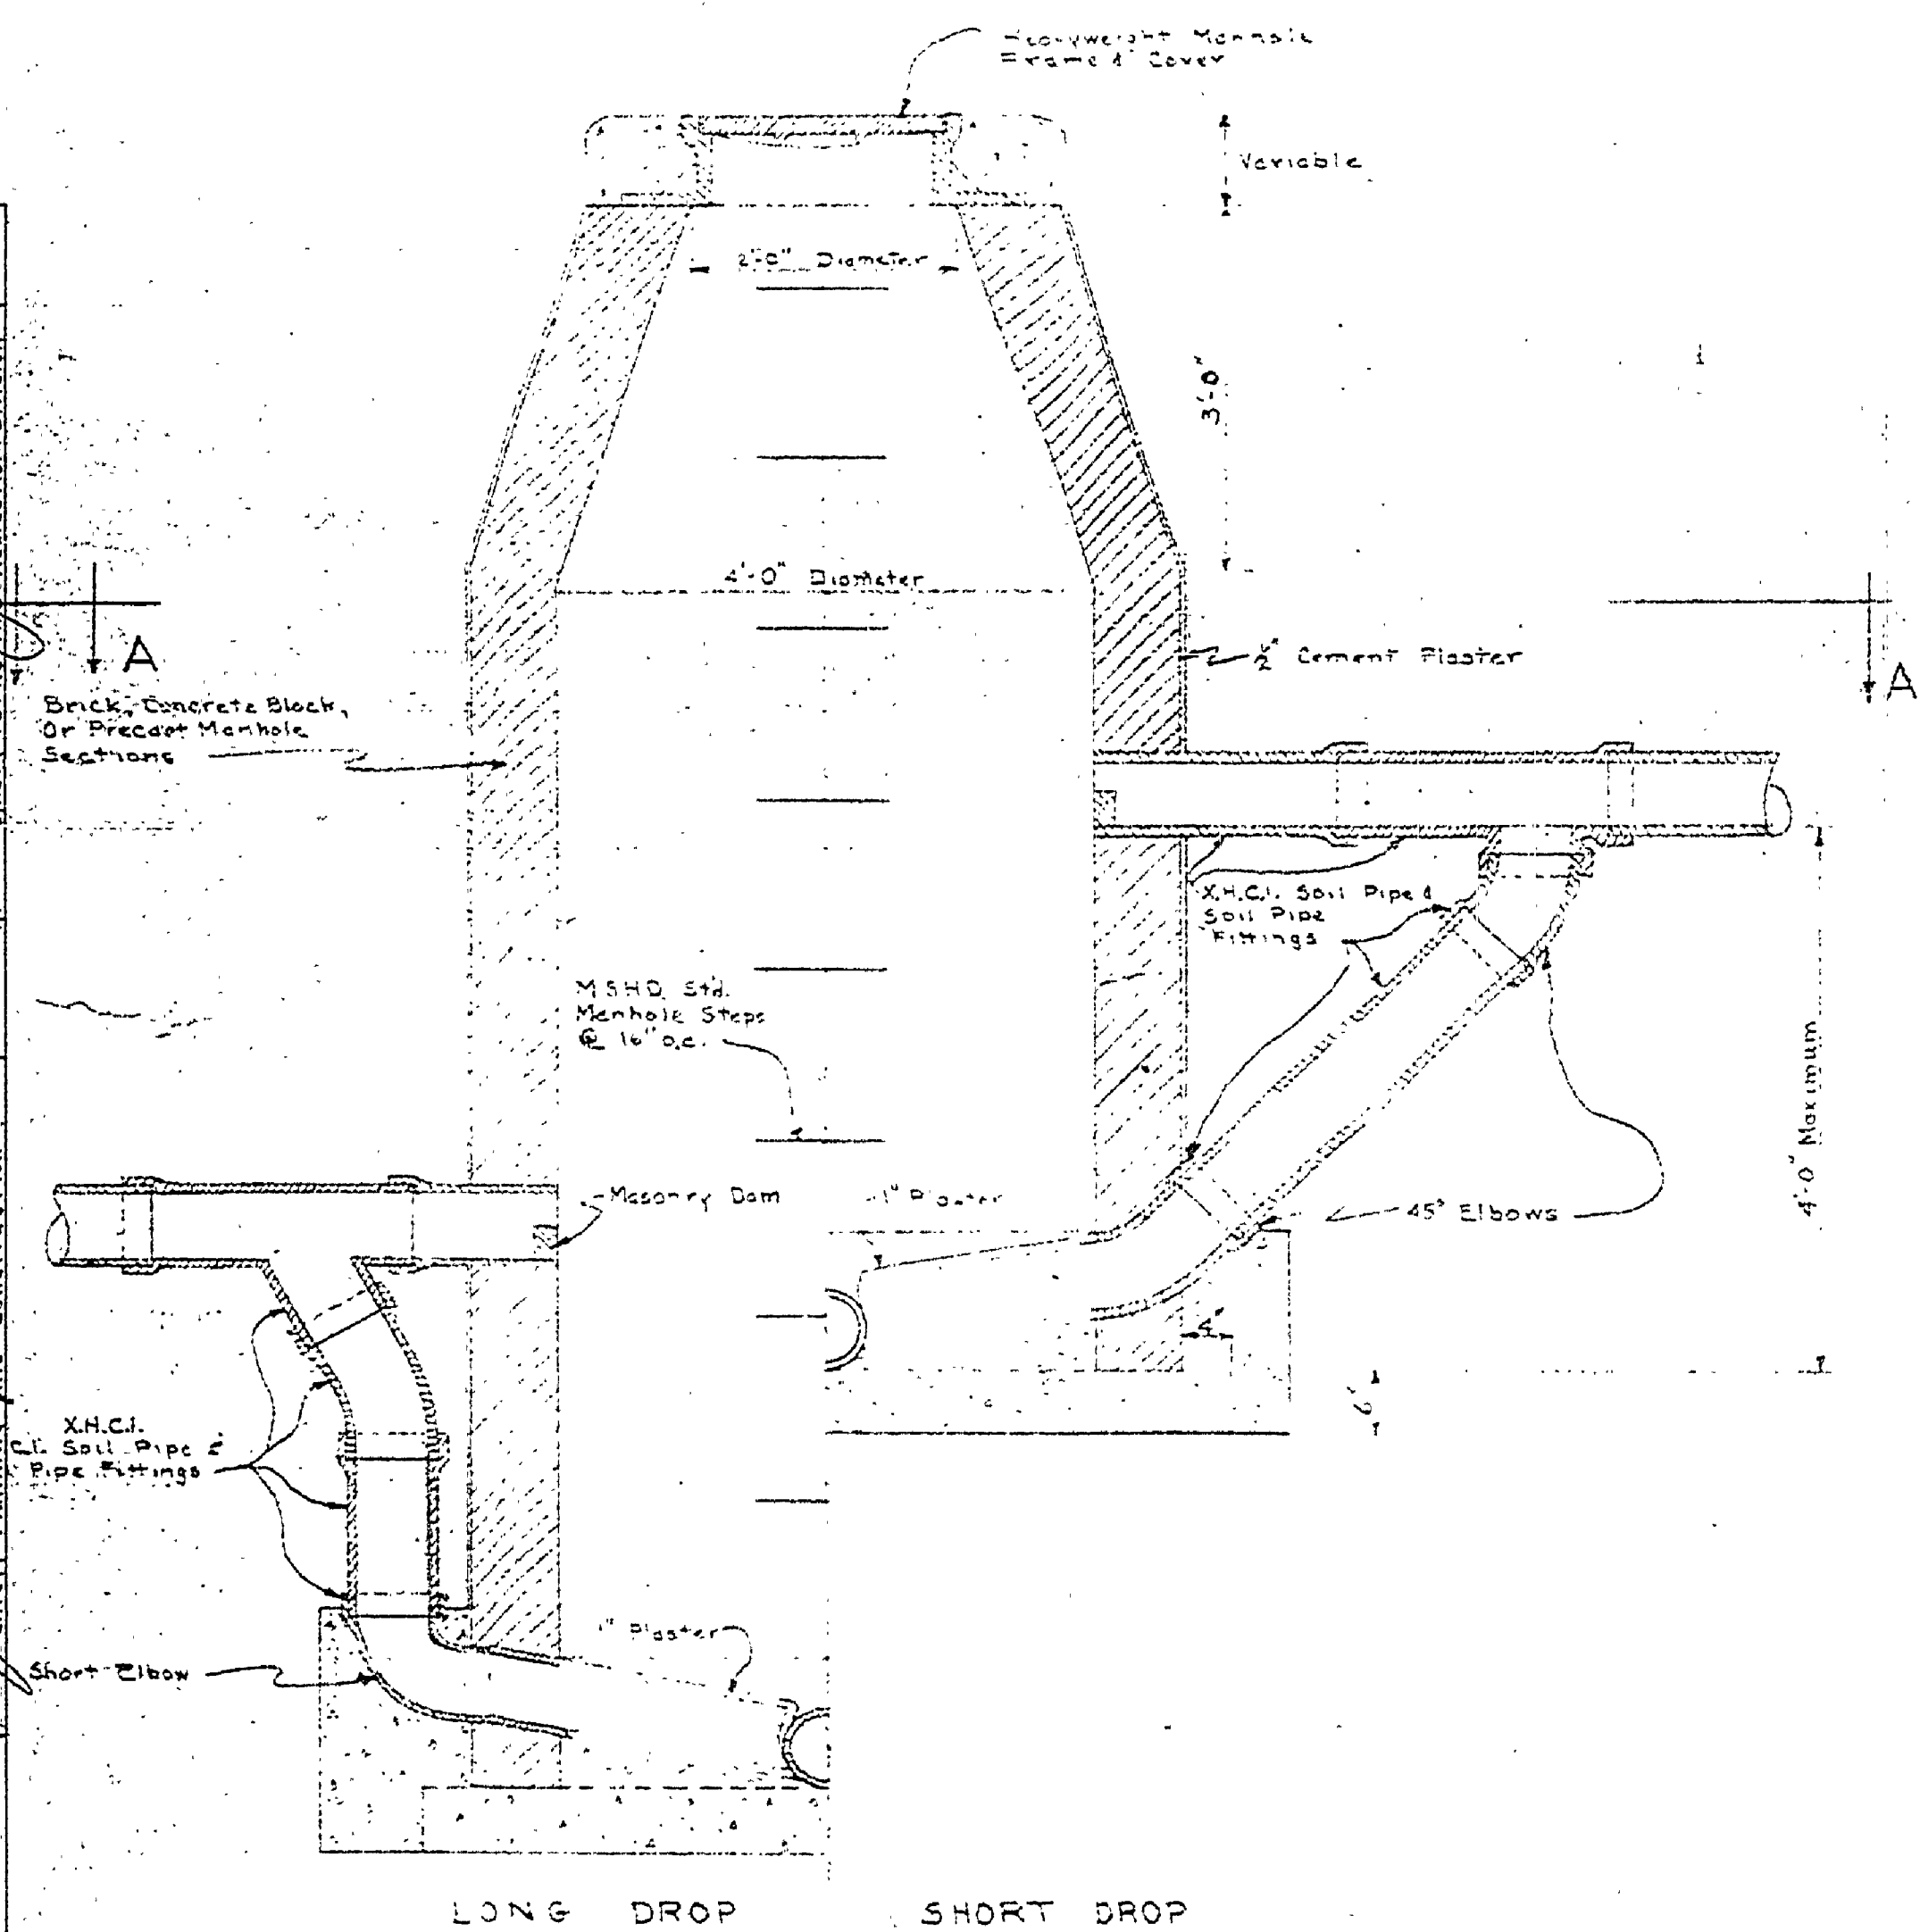

SECTION
DROP MANHOLE
Scale 3/4" = 1'-0"

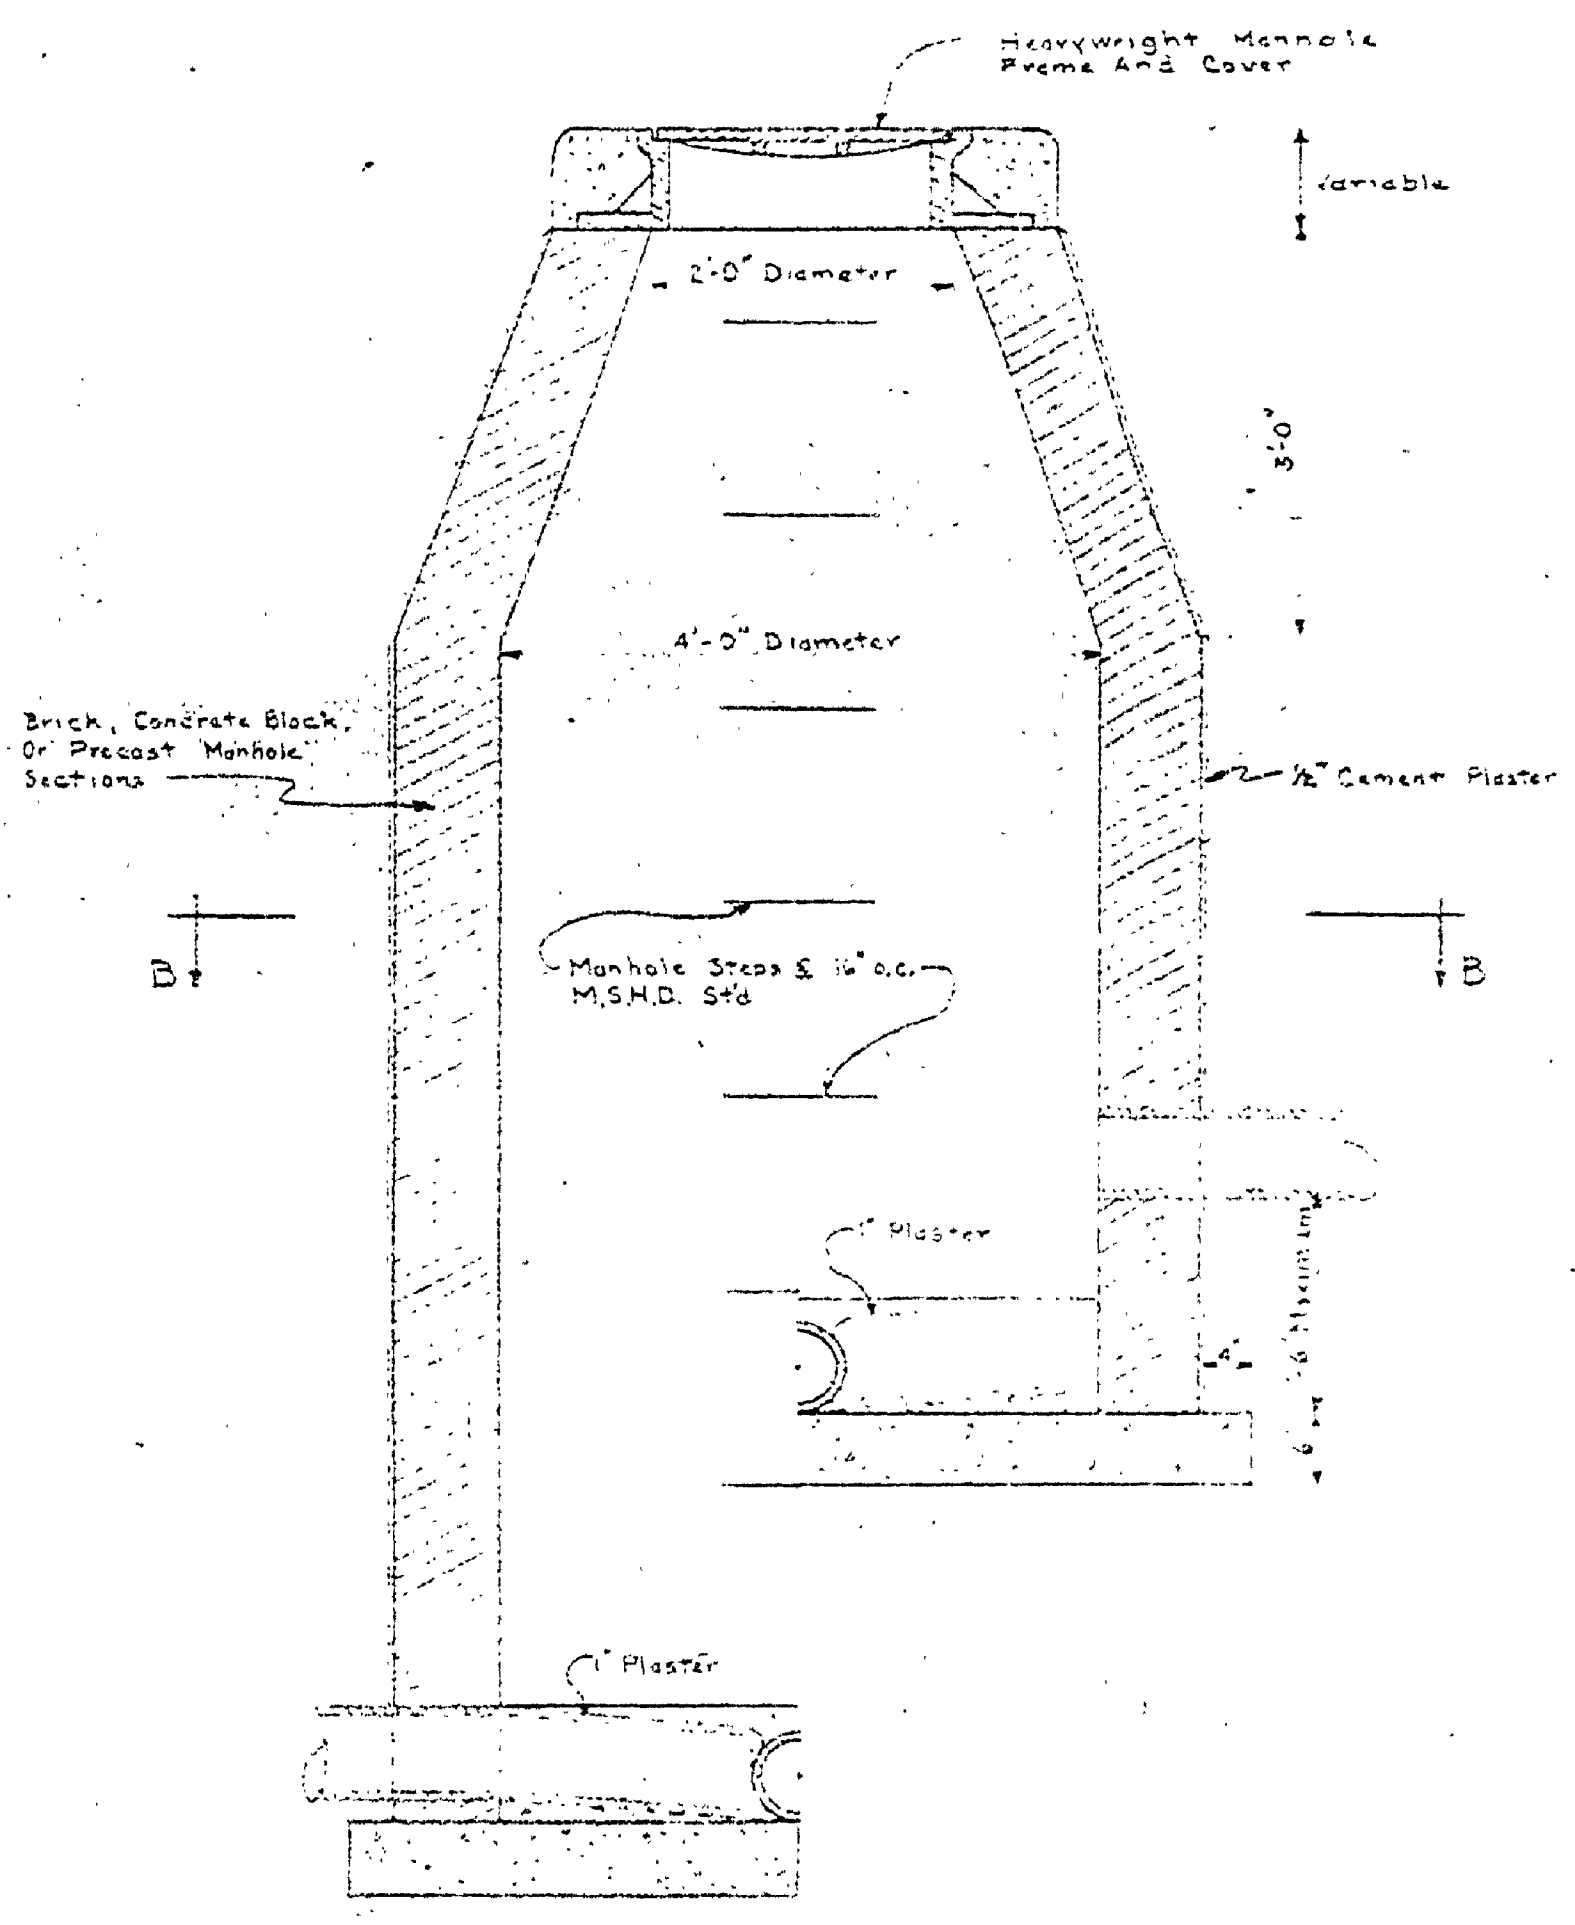

SECTION
REGULAR MANHOLE
Scale 3/4" = 1'-0"

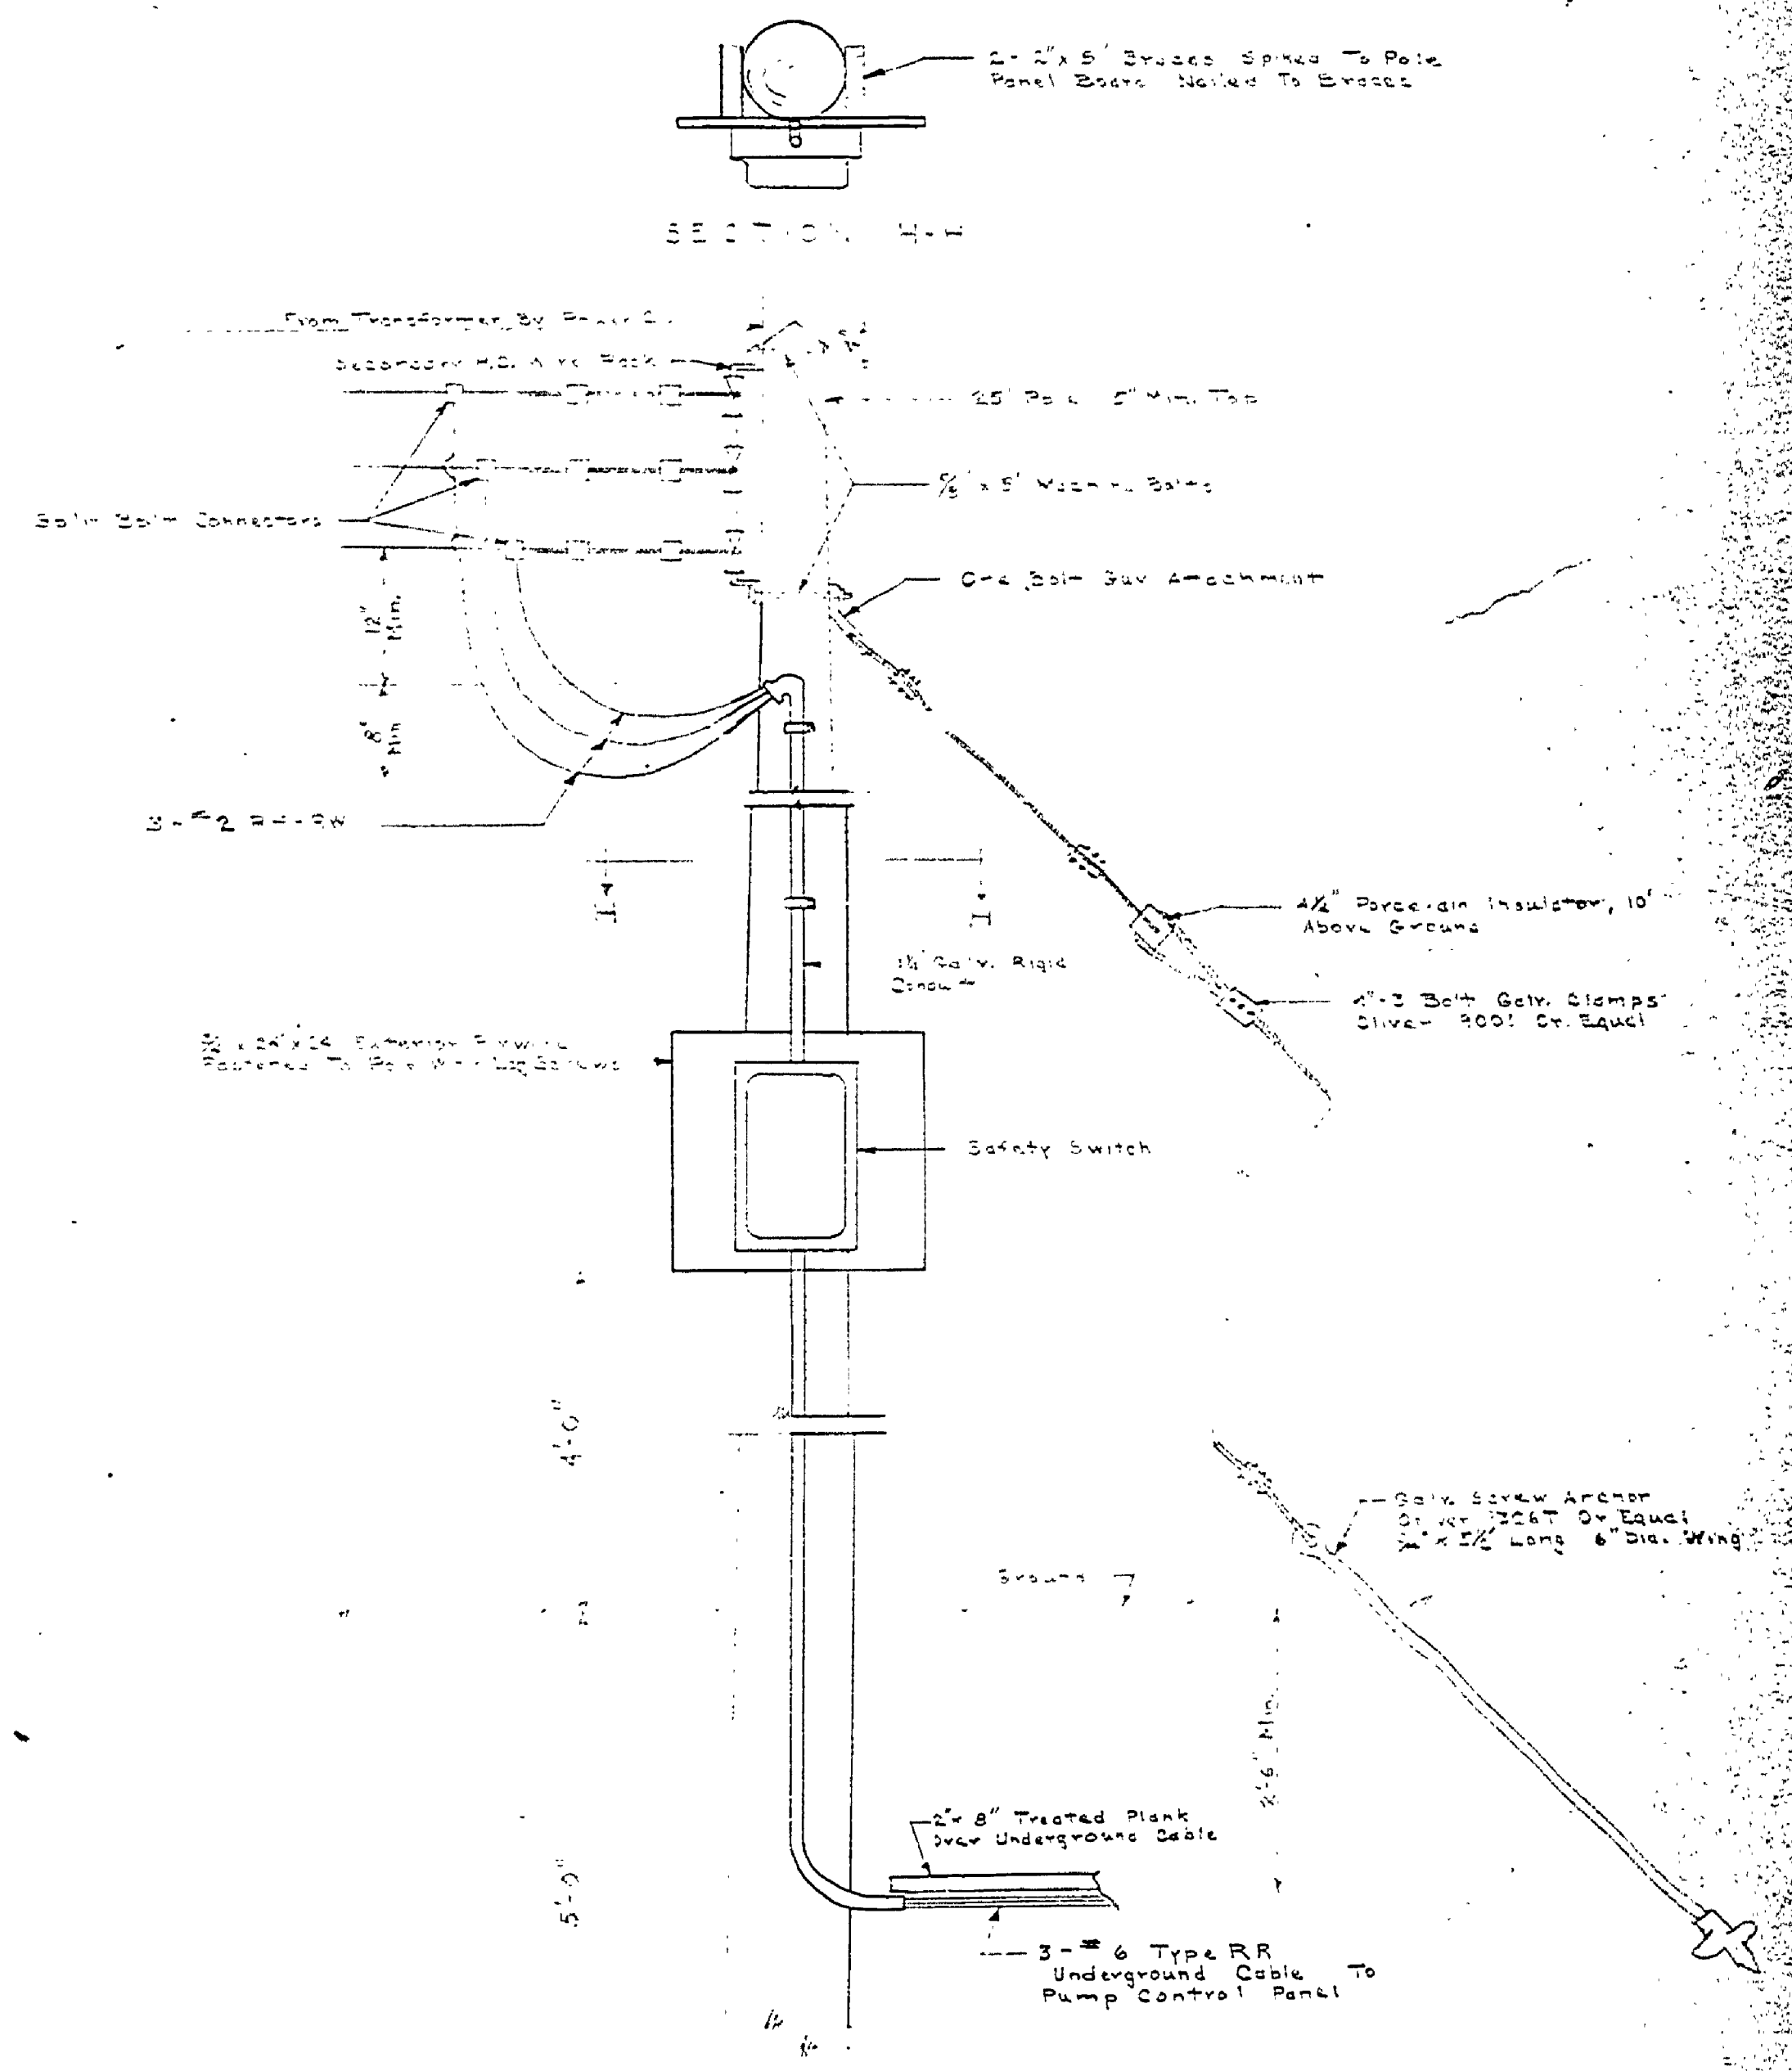

3 PHASE SWITCH & METER SERVICE
Not To Scale

MANHOLE, SWITCH & METER POLE AND MISC. DETAILS

MICHIGAN
DEPARTMENT OF CONSERVATION
PARKS AND RECREATION DIVISION

ALOHA STATE PARK
CENTRAL SEWAGE DISPOSAL SYSTEM
Scale As Shown

SHEET
NO. 6
OF 8
PLAN NO.
E-104