

MICHIGAN
 DEPARTMENT OF CONSERVATION
 PARKS AND RECREATION DIVISION

ALOHA STATE PARK



CONSTRUCTION PLANS
 FOR
 SEWER LINE REPAIR

PROJECT NO. PR66 - 258 - 300 - 002 - C6

REVISIONS	NO.	DATE	BY
1			
2			
3			
4			
5			
6			
7			

APPROVED	DATE

REVIEWED BY	SECTIONS	DATE	APPROVED	DATE
	ARCHITECTURAL			
	ENGINEERING			
	LANDSCAPE			

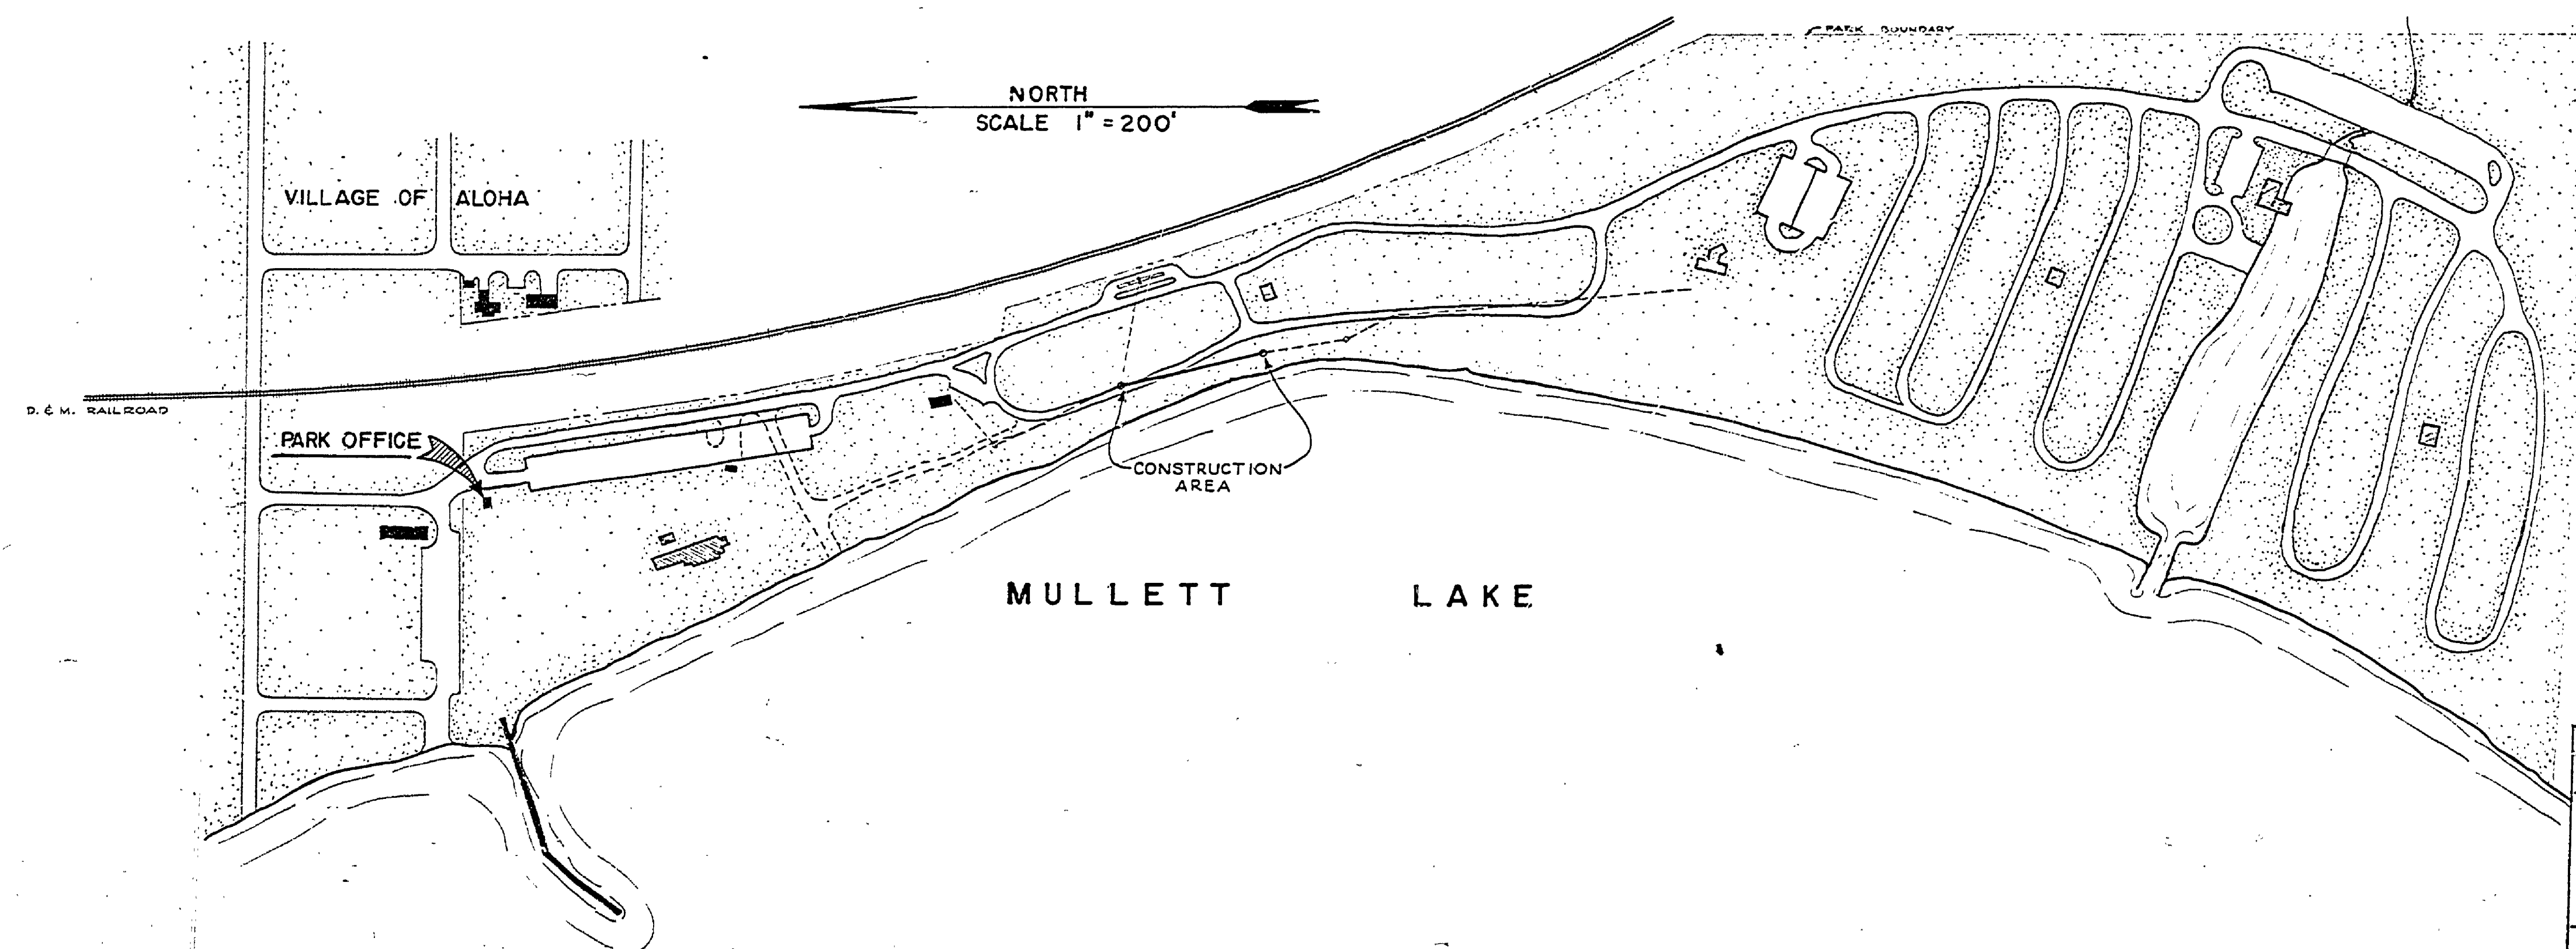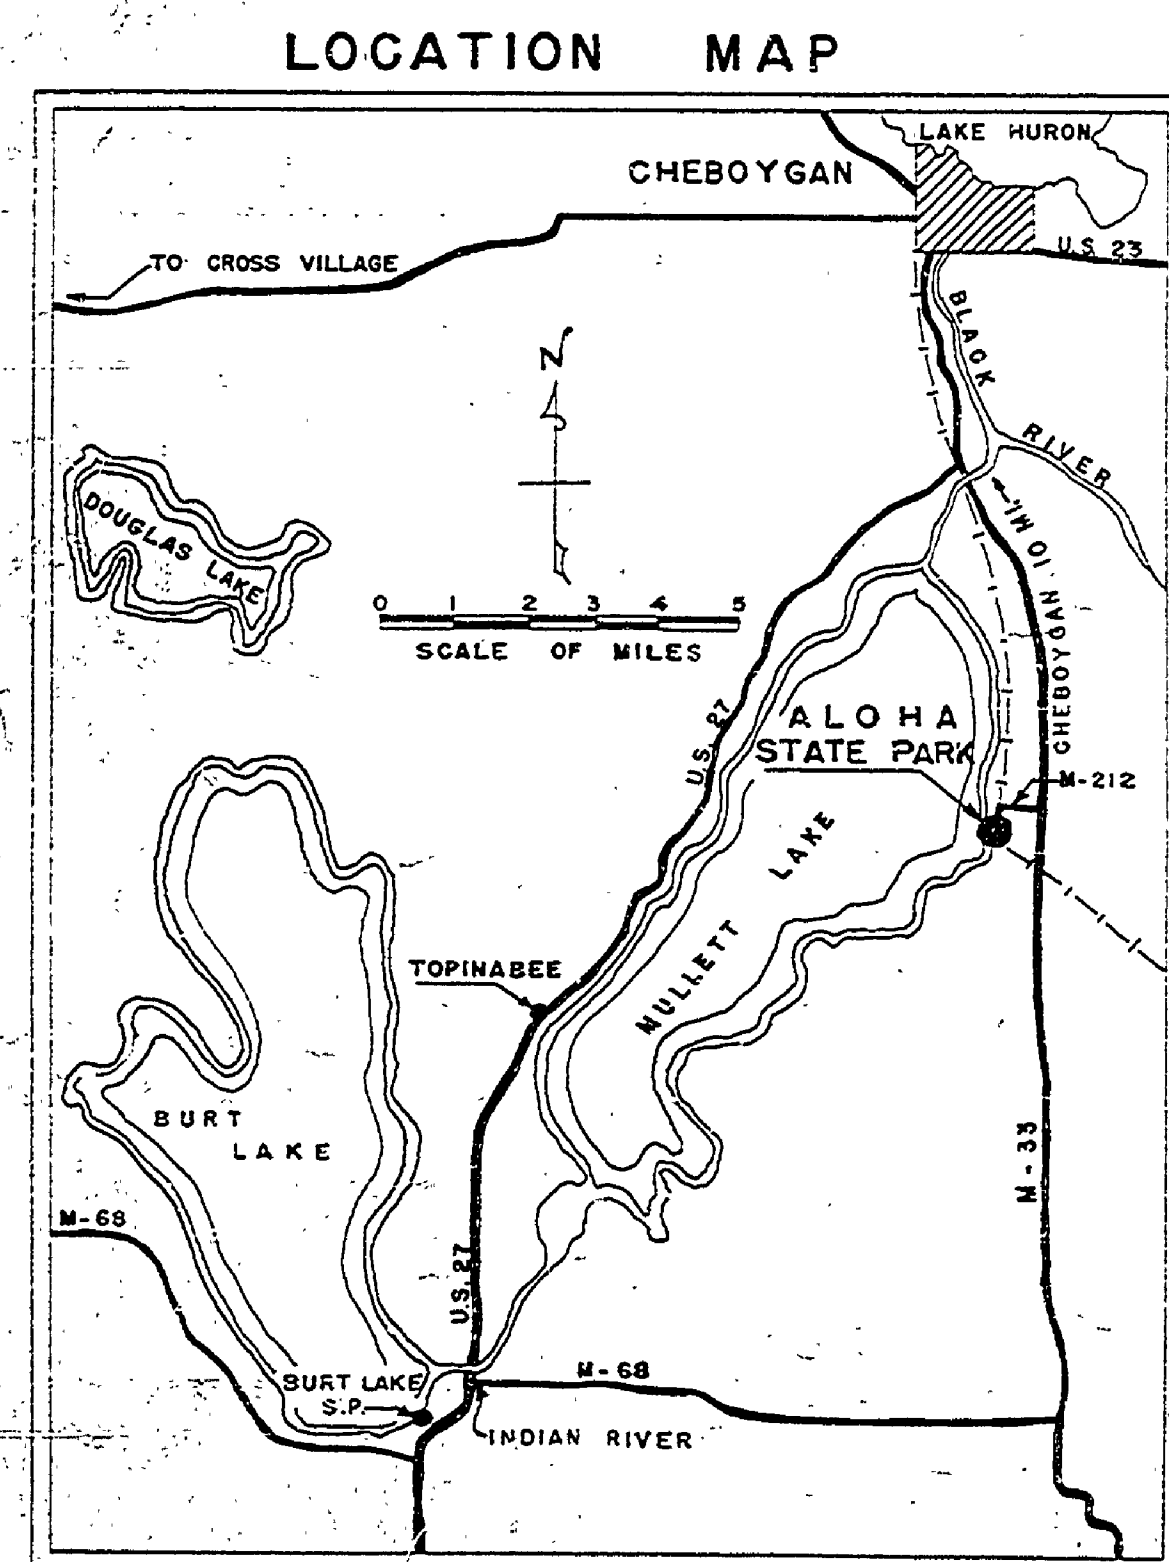

CONSERVATION COMMISSION APPROVAL	
BY:	DATE:
RECOMMENDED DESIGN	
FOR APPROVAL: <i>H. J. [Signature]</i> 7-27-65	DATE:
RECOMMENDED FOR APPROVAL: <i>E. J. [Signature]</i> 10-15-65	DATE:
IN CHARGE OF DESIGN	
SECTION APPROVAL: <i>[Signature]</i> 10/19/65	DATE:
SECTION CHIEF	
MICHIGAN DEPARTMENT OF CONSERVATION	
APPROVED: <i>[Signature]</i> 11-2-65	DATE:
CHIEF ENGINEER	
PLAN NO.	PROJECT NUMBER

MICHIGAN
 DEPARTMENT OF CONSERVATION
 PARKS AND RECREATION DIVISION

ALOHA STATE PARK
 SEWER LINE REPAIR

SHEET NO. 11 OF 12
 PLAN NO. E-1042