


LOCATION MAP

CONSTRUCT BREAKWATER - SEE SHEET 2

MULLETT LAKE
W.L. 593.73 (3-26-65)

PLAN OF CONSTRUCTION AREA
SCALE 1" = 50'

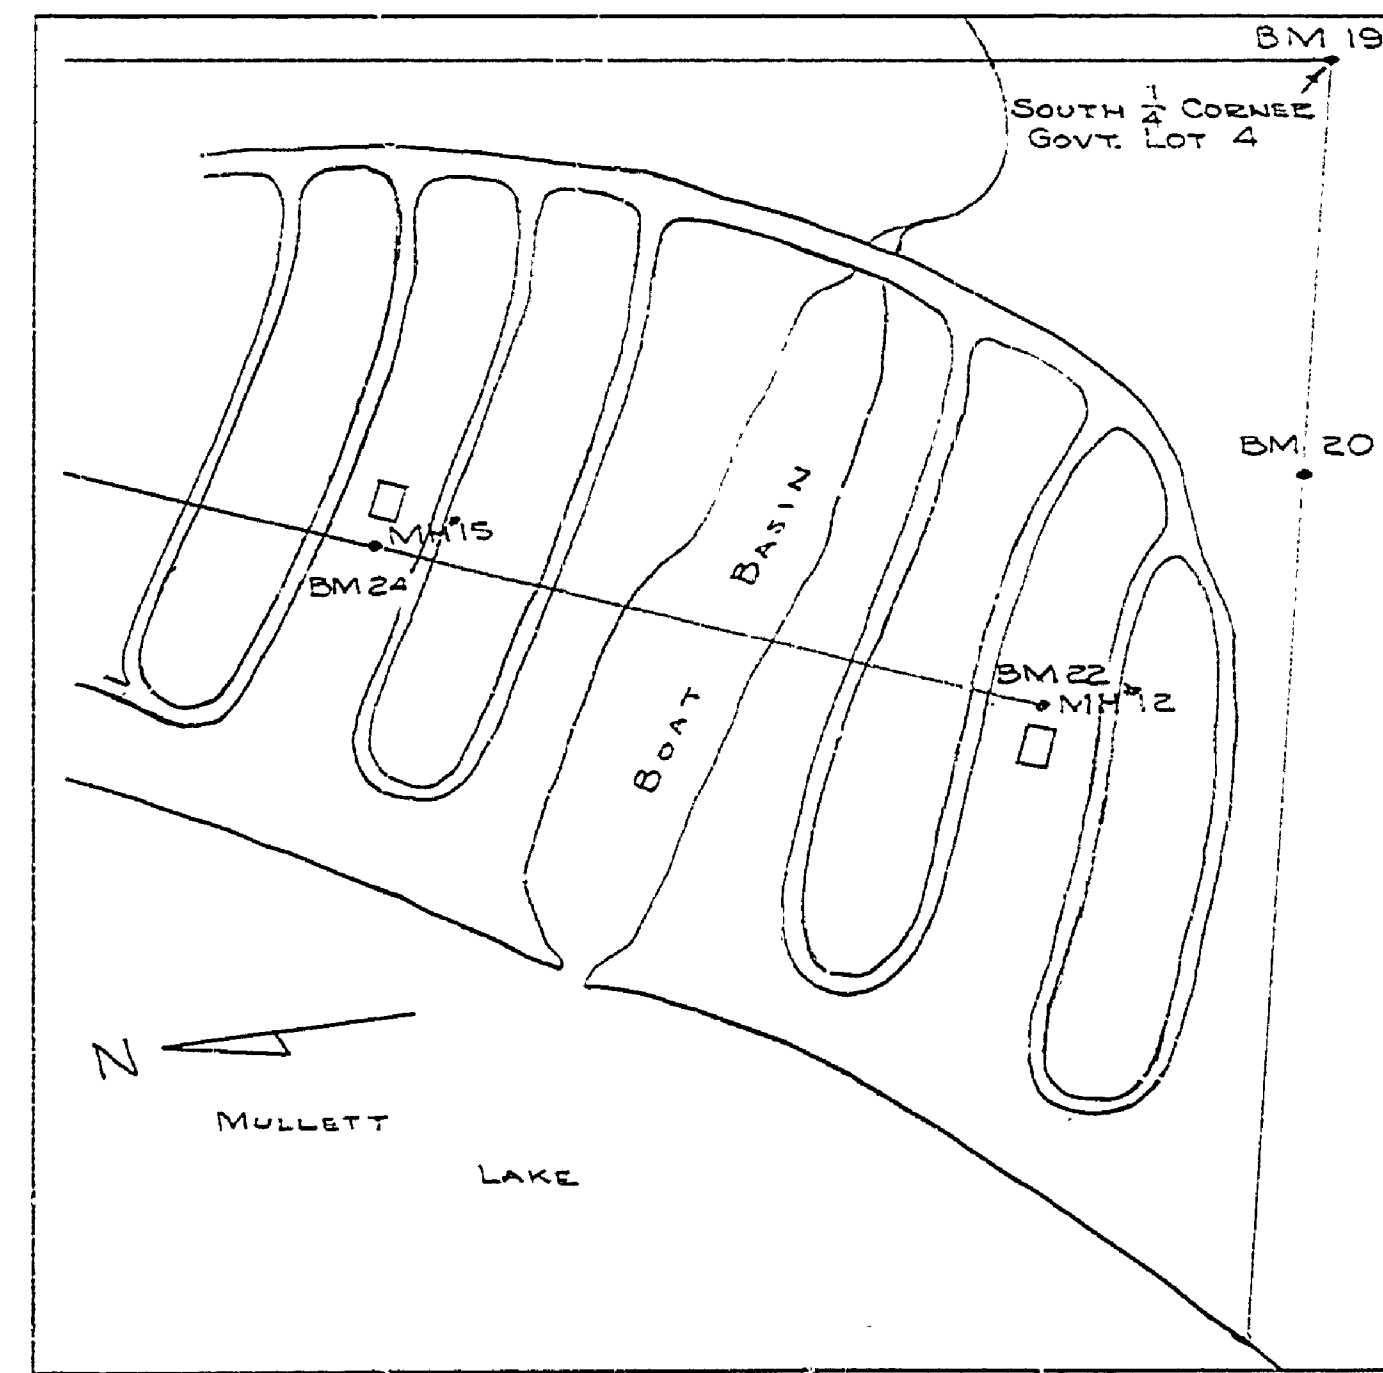

BENCH MARK LOCATIONS

- BENCH MARKS**
- BM 19 ELEV. 600.10
TOP OF BRASS DISK SET IN CONCRETE
LOCATED AT S 1/2 CORNER GOVT. LOT #4
 - BM 20 ELEV. 600.51
TOP OF 4" X 30" IRON PIPE LOCATED
432.86' W. OF 1/2 CORNER AT RP 2WY
 - BM 21 ELEV. 599.25
BOTTOM OF 10" ON E. SIDE OF CONCRETE
RING ON MANHOLE #15
 - BM 24 ELEV. 597.45
BOTTOM OF 10" ON E. SIDE OF CONCRETE
RING ON MANHOLE #12

EXCAVATE CHANNEL TO LAKE BOTTOM ELEV. 591.0. SLOPE CHANNEL FROM ELEV. 591.0 IN LAKE TO ELEV. 589.0 AT BOAT BASIN. REMOVE SOIL.

CLEAN OUT BOAT BASIN TO LIMITS OF ORIGINAL EXCAVATION. SEE CROSS SECTIONS, SHEETS 3 & 4. REMOVE ALL EXCAVATED MATERIAL FROM PARK PROPERTY. TOTAL EXCAVATION INCLUDING CHANNEL, 7500 CU. YDS.

SURVEYED BY	DATE	DRAWN BY	DATE	NO.	DATE	BY	REVISIONS	NO.	DATE	BY	REVISIONS
K. R. JANSMA	MAY 1965	J. YPMA	JUNE 1965	1.				3.			
W. H. EVANS	JUNE 1965			2.				4.			

MICHIGAN DEPARTMENT OF CONSERVATION
 BOATING FACILITIES AREA MAP
 PARKS SECTION - CHEBOYGAN COUNTY
 SHEET NO. 1 OF 4
 FOR PROJECT NO. 2225-258-300-017-C1
 PLAN NO. E-107/4

CONSERVATION COMMISSION APPROVAL

BY: _____ DATE: _____

RECOMMENDED FOR APPROVAL: *H. L. K... 7-7-65*

RECOMMENDED FOR APPROVAL: *E. J. P... 7-10-65*

SECTION APPROVAL

BY: _____ DATE: _____

ENGINEERING SECTION: _____

APPROVED: _____ DATE: _____

ALPHA STATE PARK