
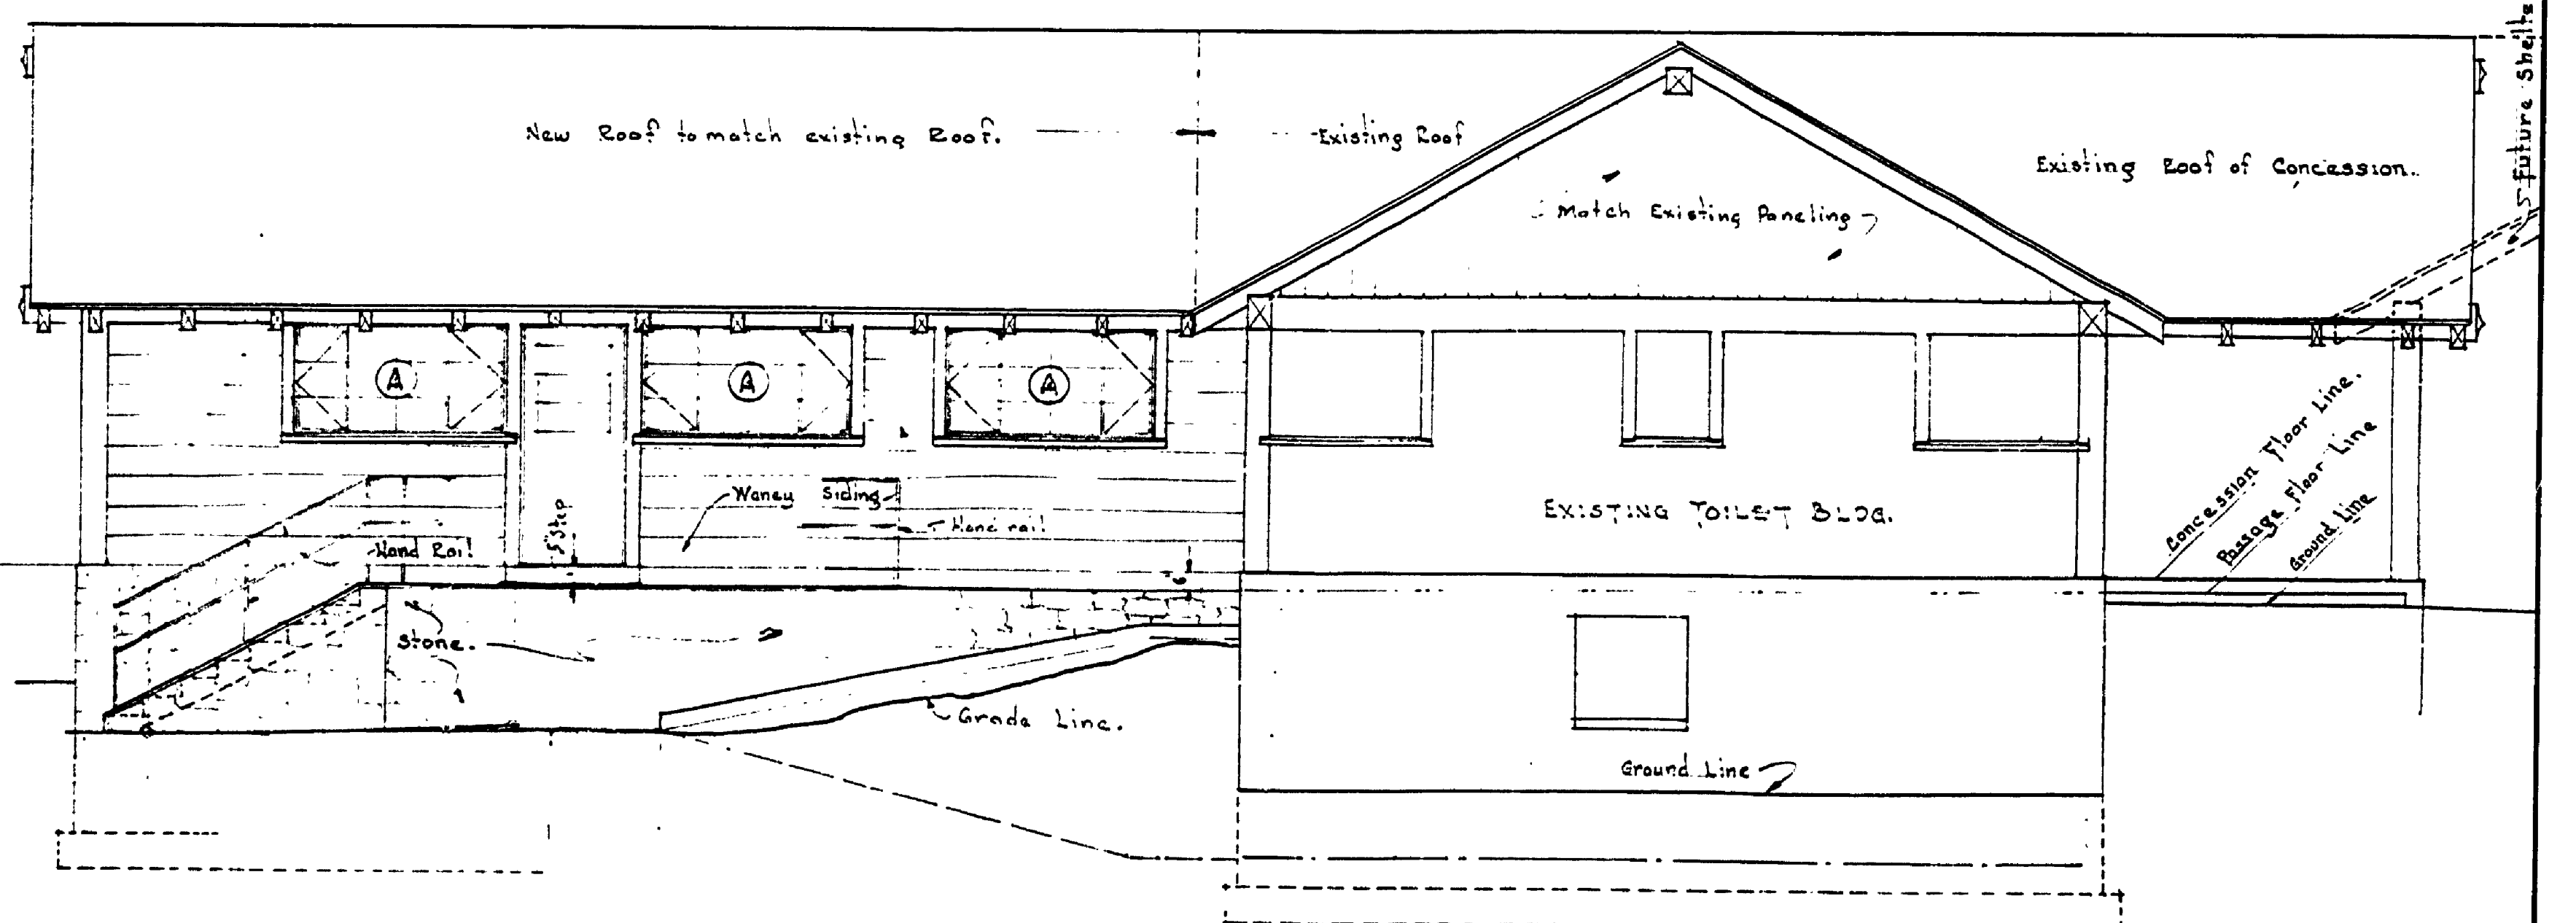
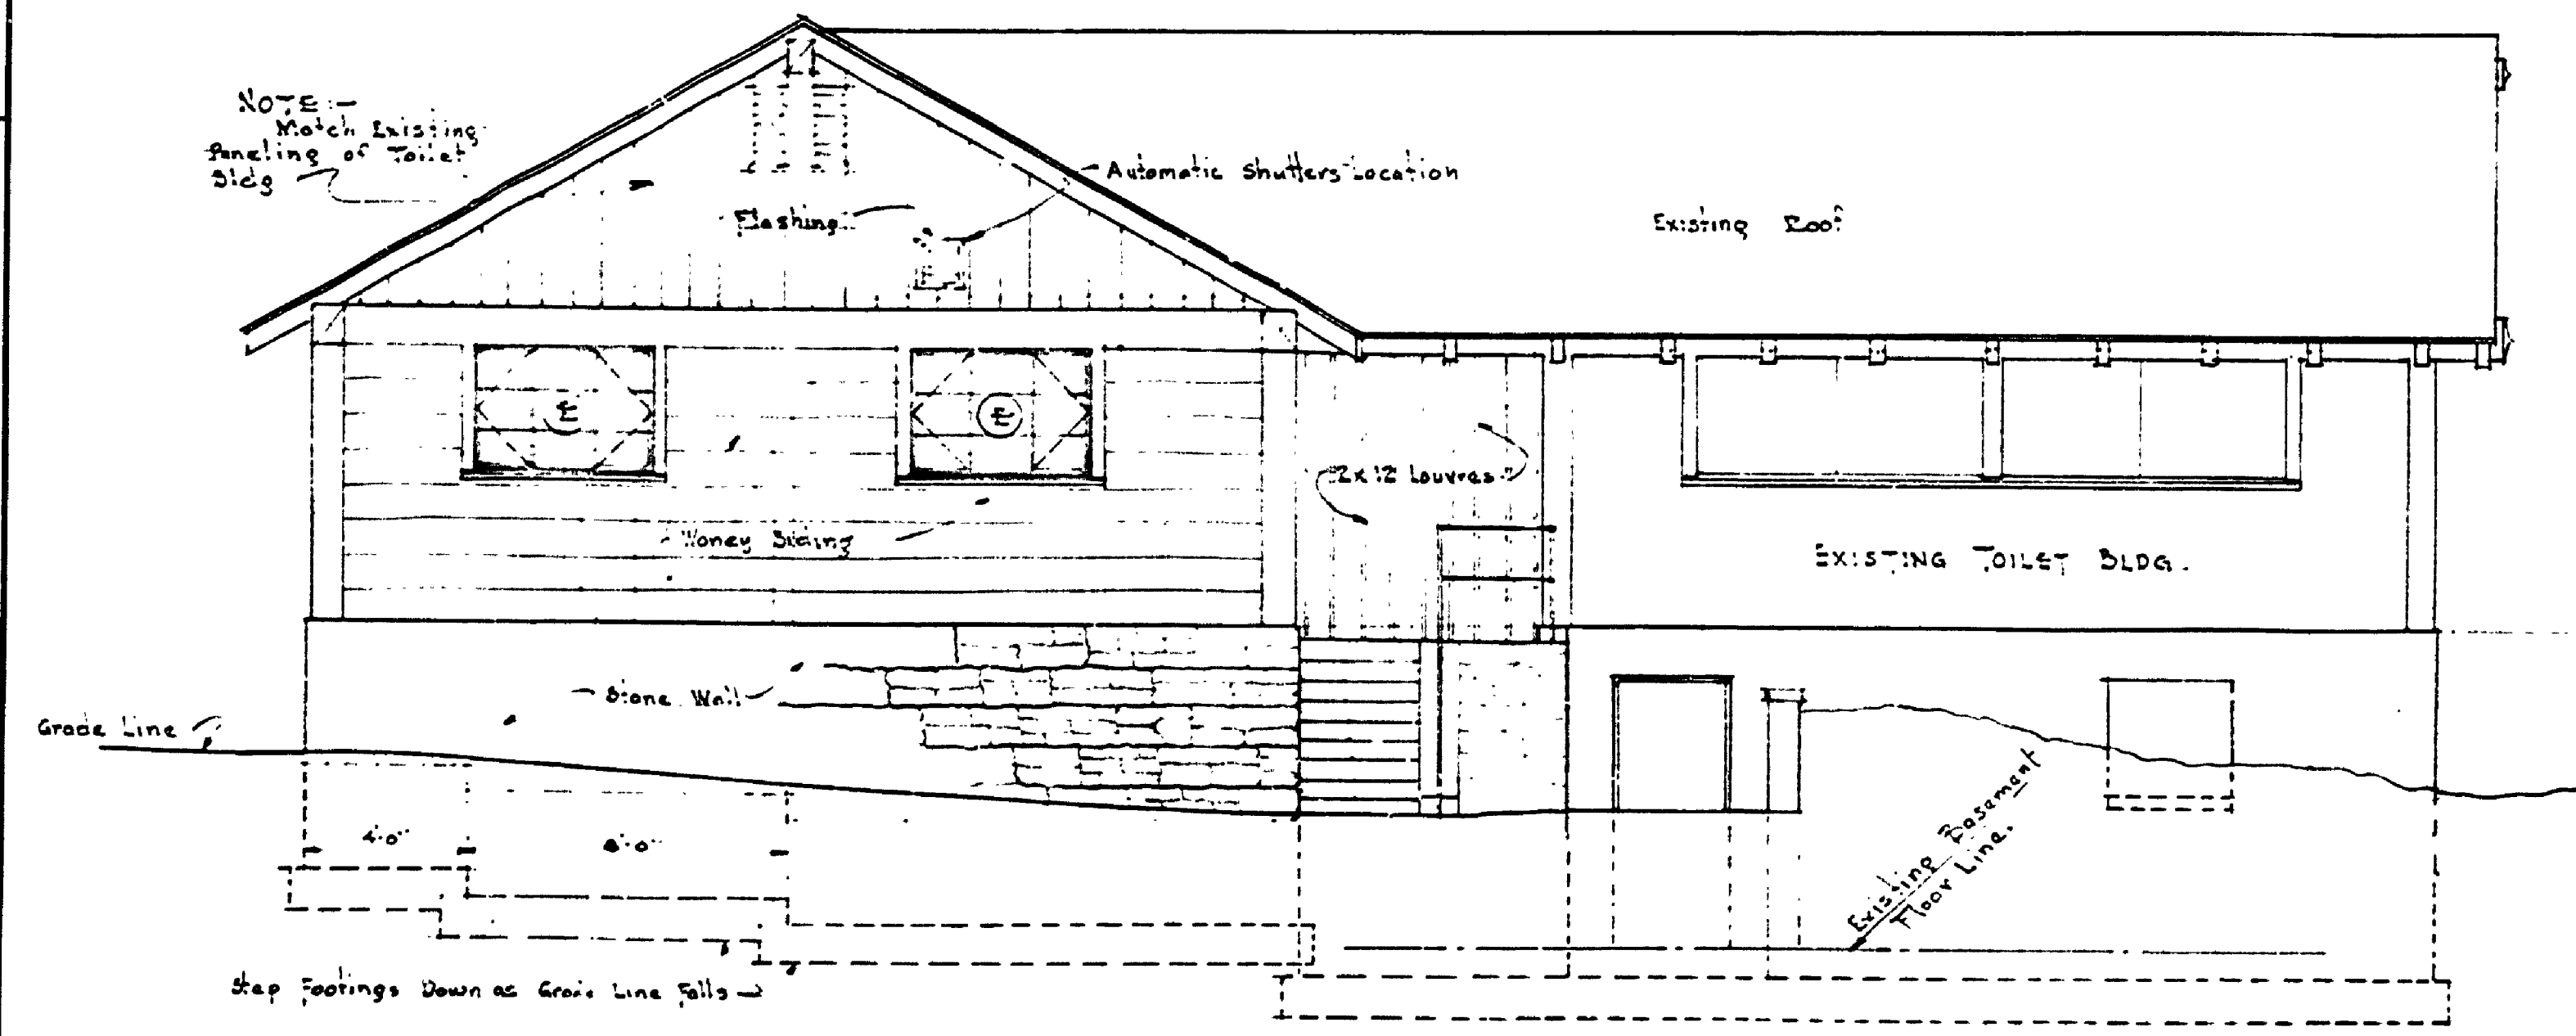
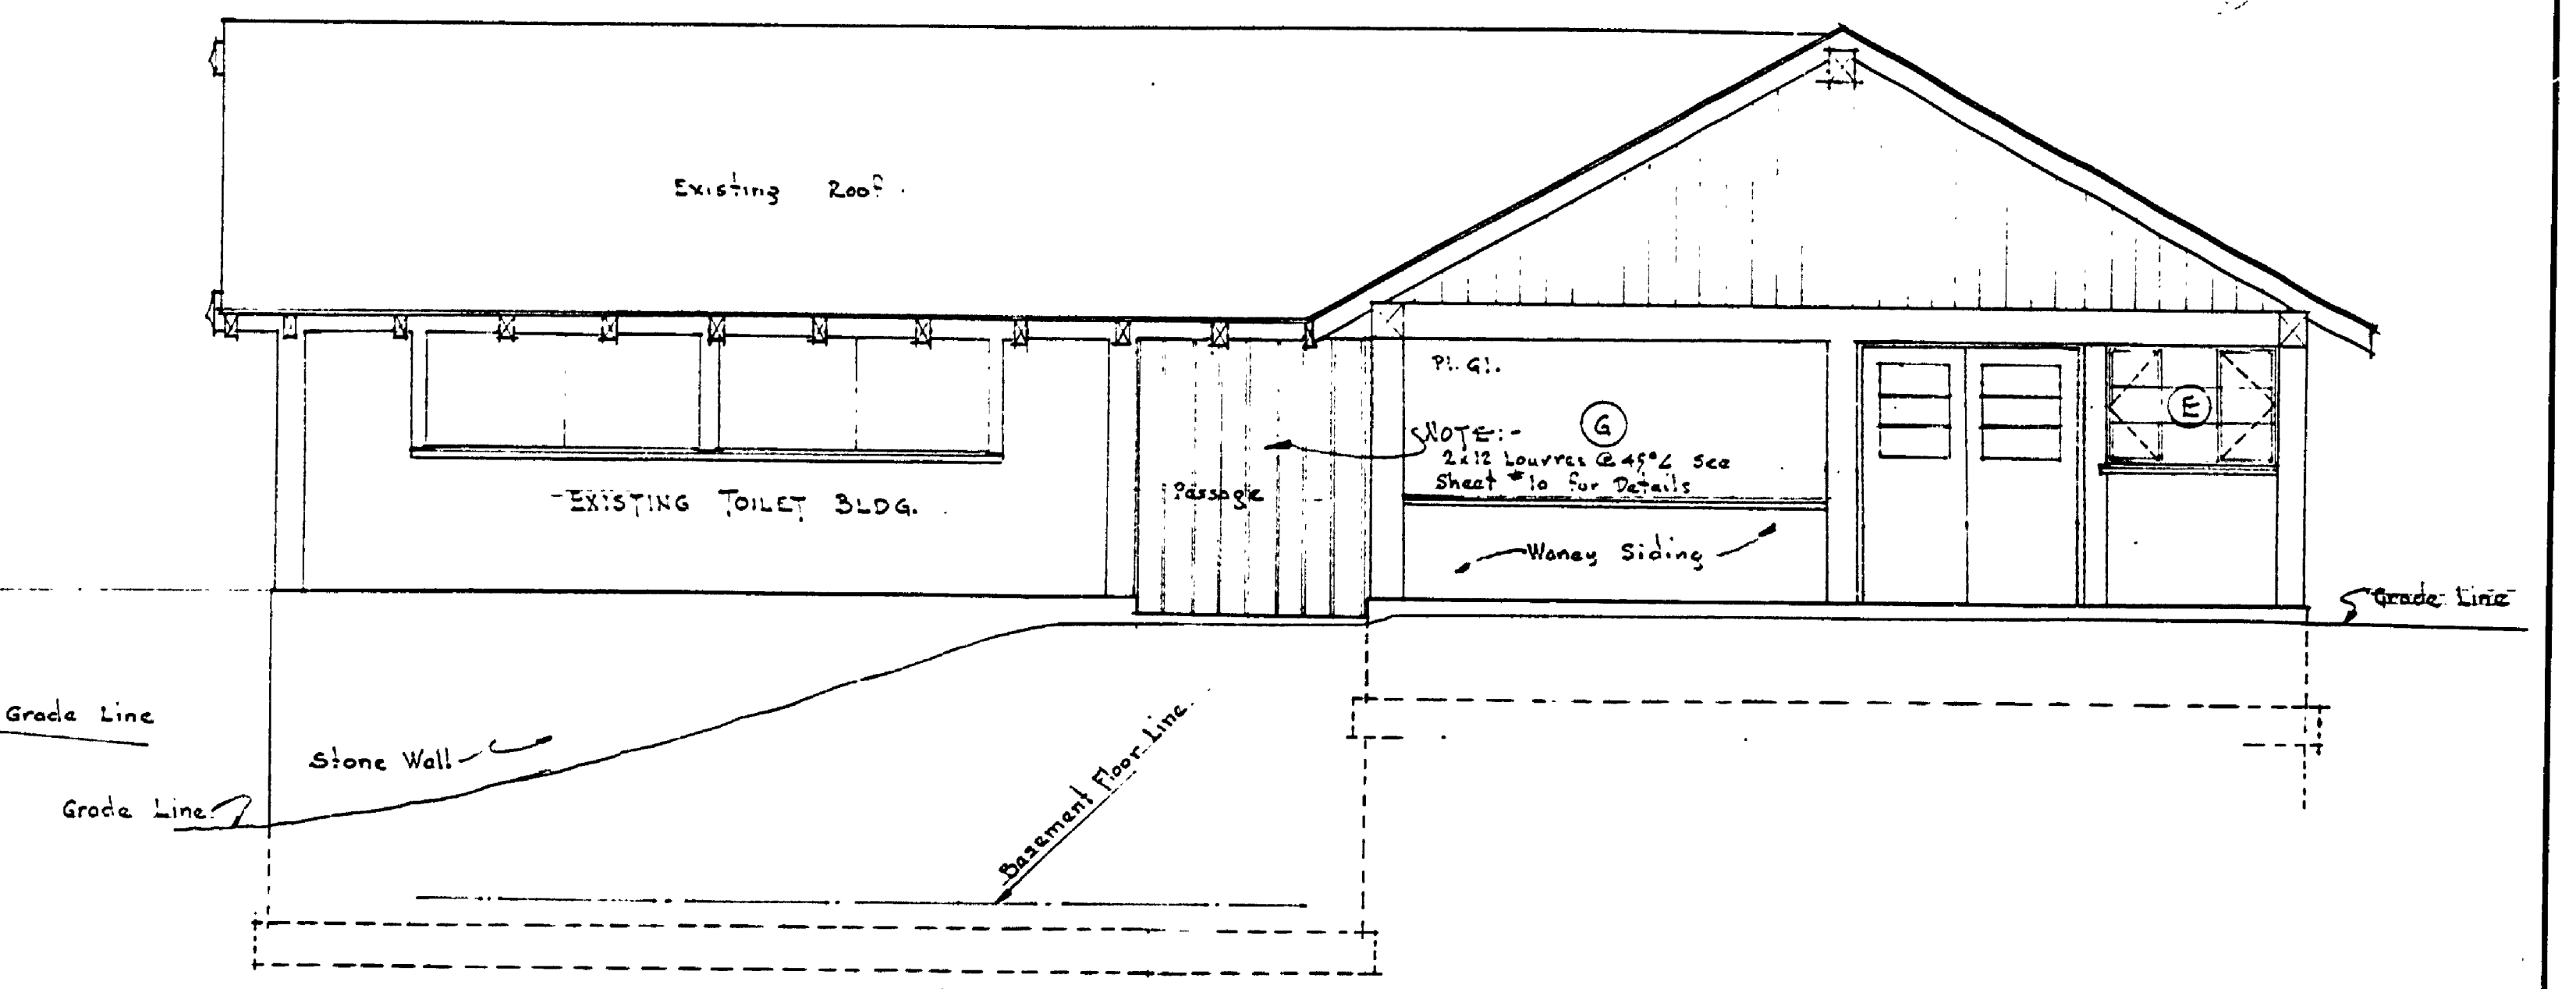
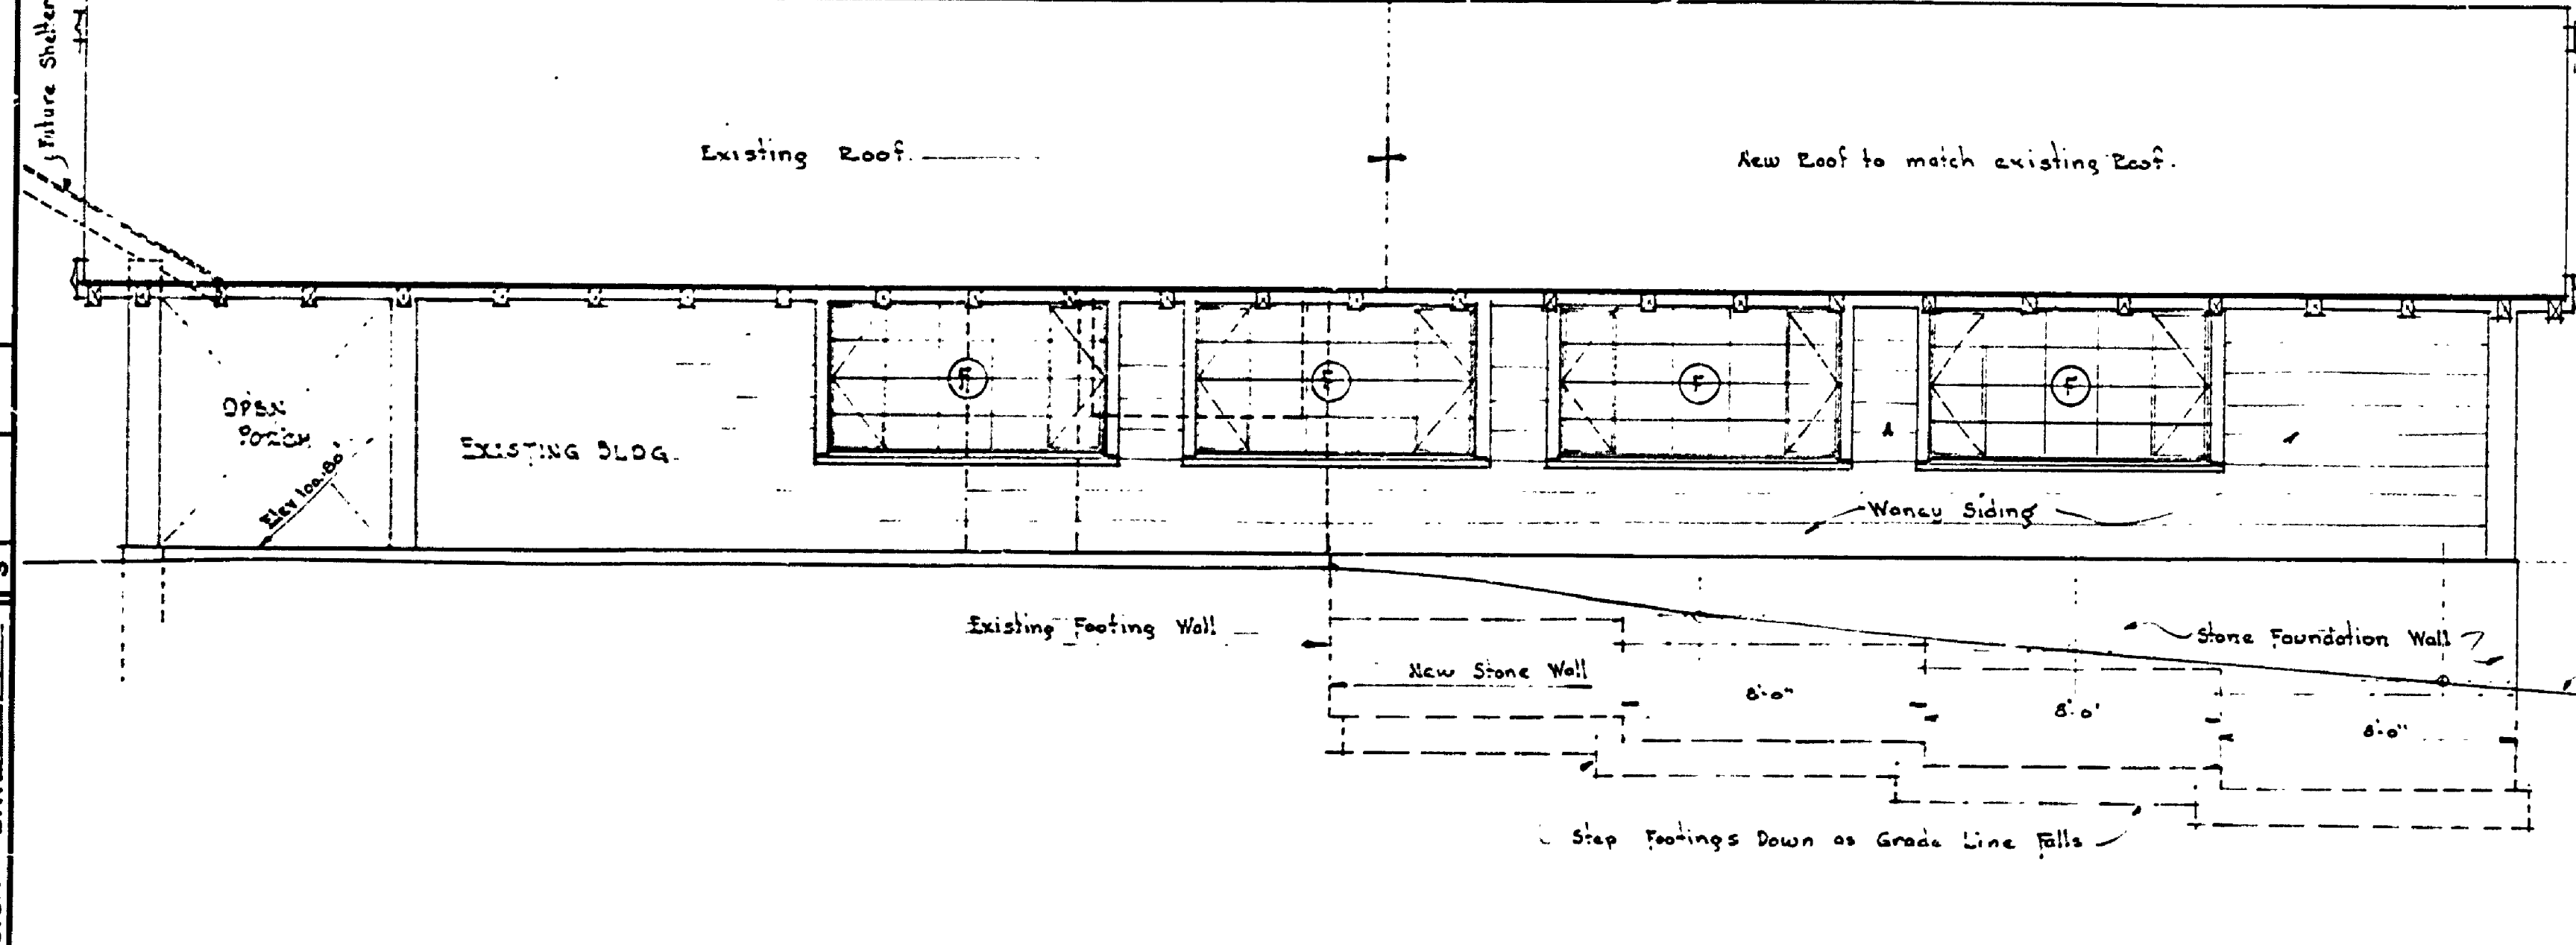


WINDOW SCHEDULE							
No. of OPENS	CATALOGUE No.	WIDTH	HEIGHT	MULLIONS	VENTED	SCREENS	REMARKS
3	4323	7'-4 1/2"	5'-2 1/2"	None	✓	✓	Salvaged from existing Bldg. In existing Bldg.
3	3325	4'-7/8"	5'-2 1/2"	None	✓	✓	New Sash.
4	4424	7'-7/8"	4'-2 1/2"	None	✓	✓	New Sash.
1	Fixed	11'-0"	2'-0"	None			Plate Glass Stopped in Place See Detail Sheet # 8

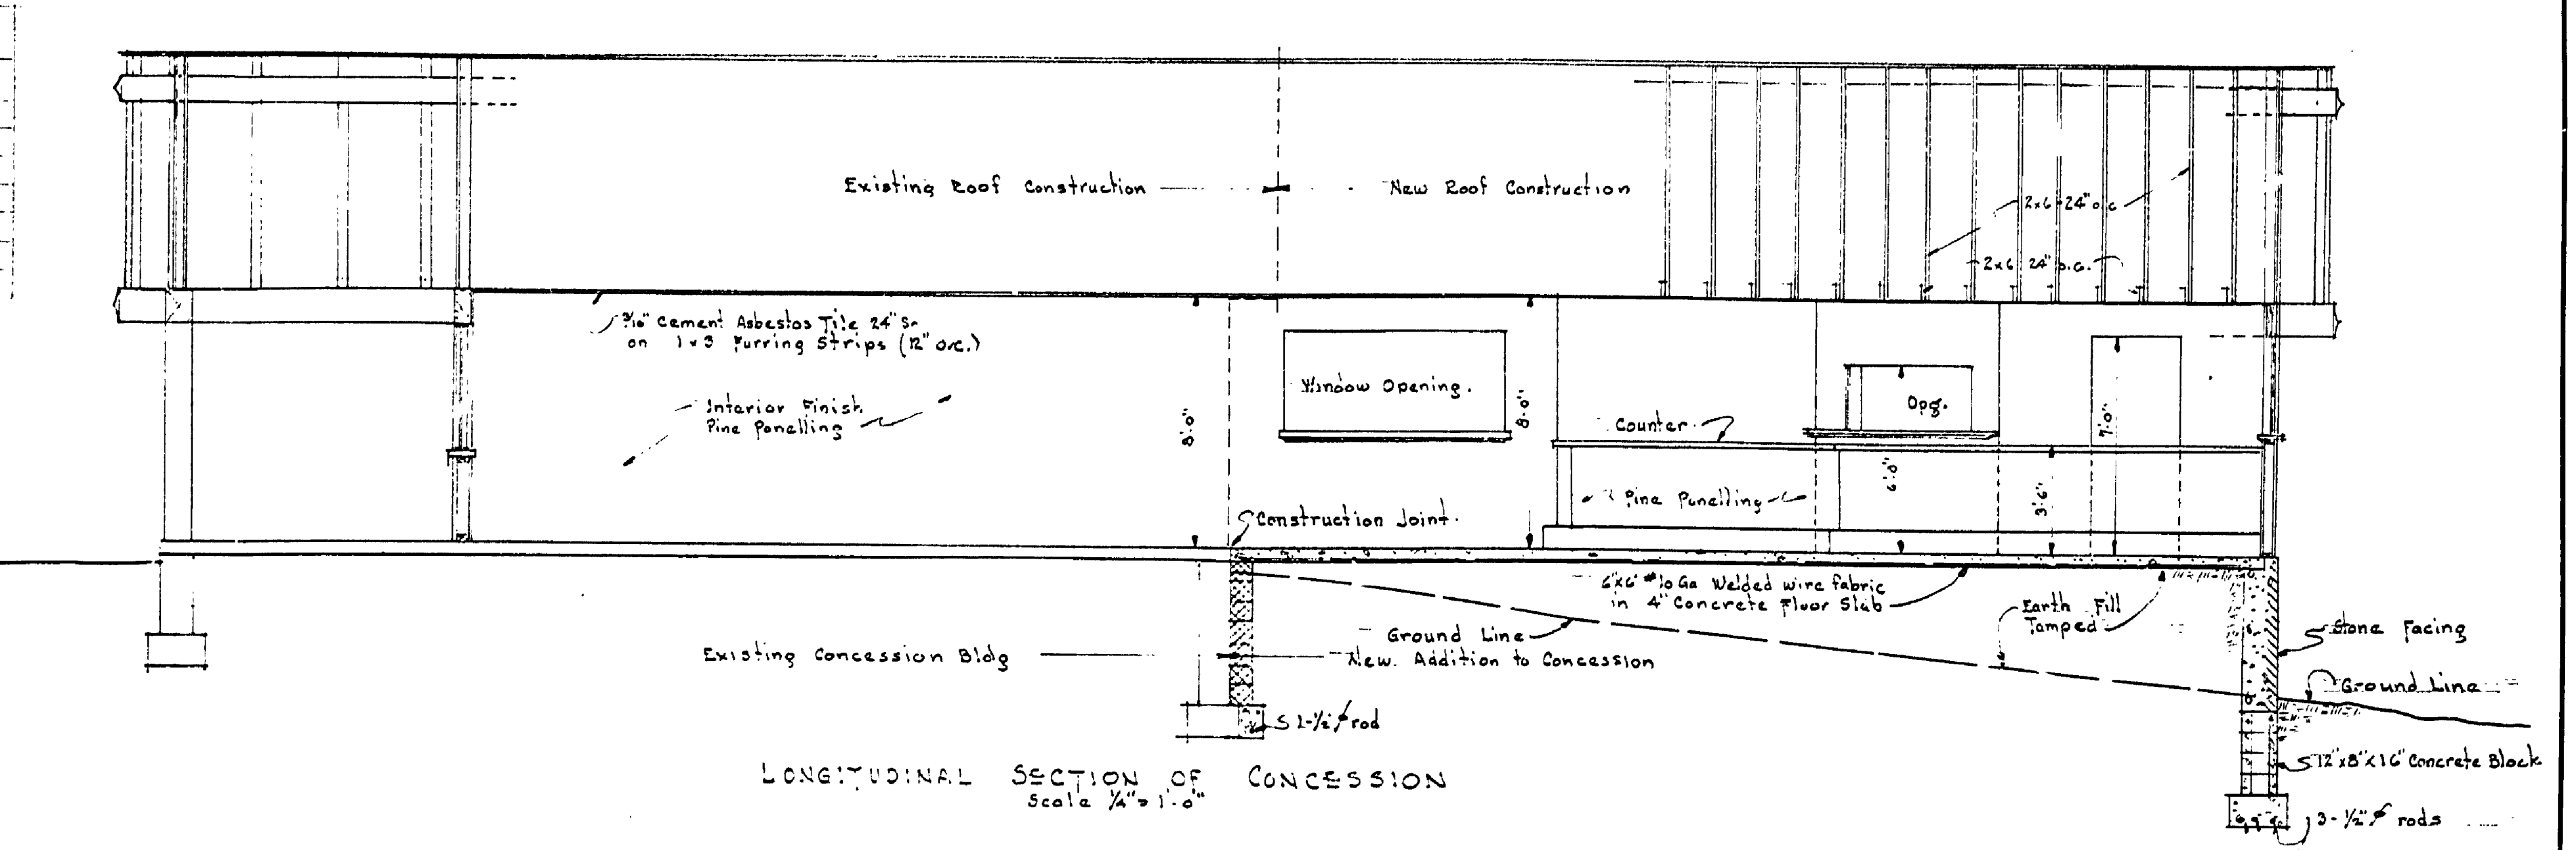

REVISIONS	DATE	BY	NO.	DATE	BY	APPROVED BY	DATE	REVIEWED BY SECTIONS	DATE	ARCHITECTURAL	ENGINEERING	LANDSCAPE	DRAWN BY	CHECKED BY	DATE
4			1												
5			2												
6			3												