




DRAWN BY J.W.F.	CHECKED BY J.W.F.	REVIEWED BY SECTIONS		DATE	APPROVED BY	NO.	DATE	BY	REVISIONS	DATE	BY
		ARCHITECTURAL	ENGINEERING	LANDSCAPE	J.W.F.	12-1-50	1	2-26-51	J.W.F.	4	
		H.C.M. / Dec 50		DATE 2-1-51		ASST. CHIEF IN CHARGE		NO. 8 & 9 attached for stairs and bath		5	
DATE		DATE		DATE		DATE		DATE		DATE	

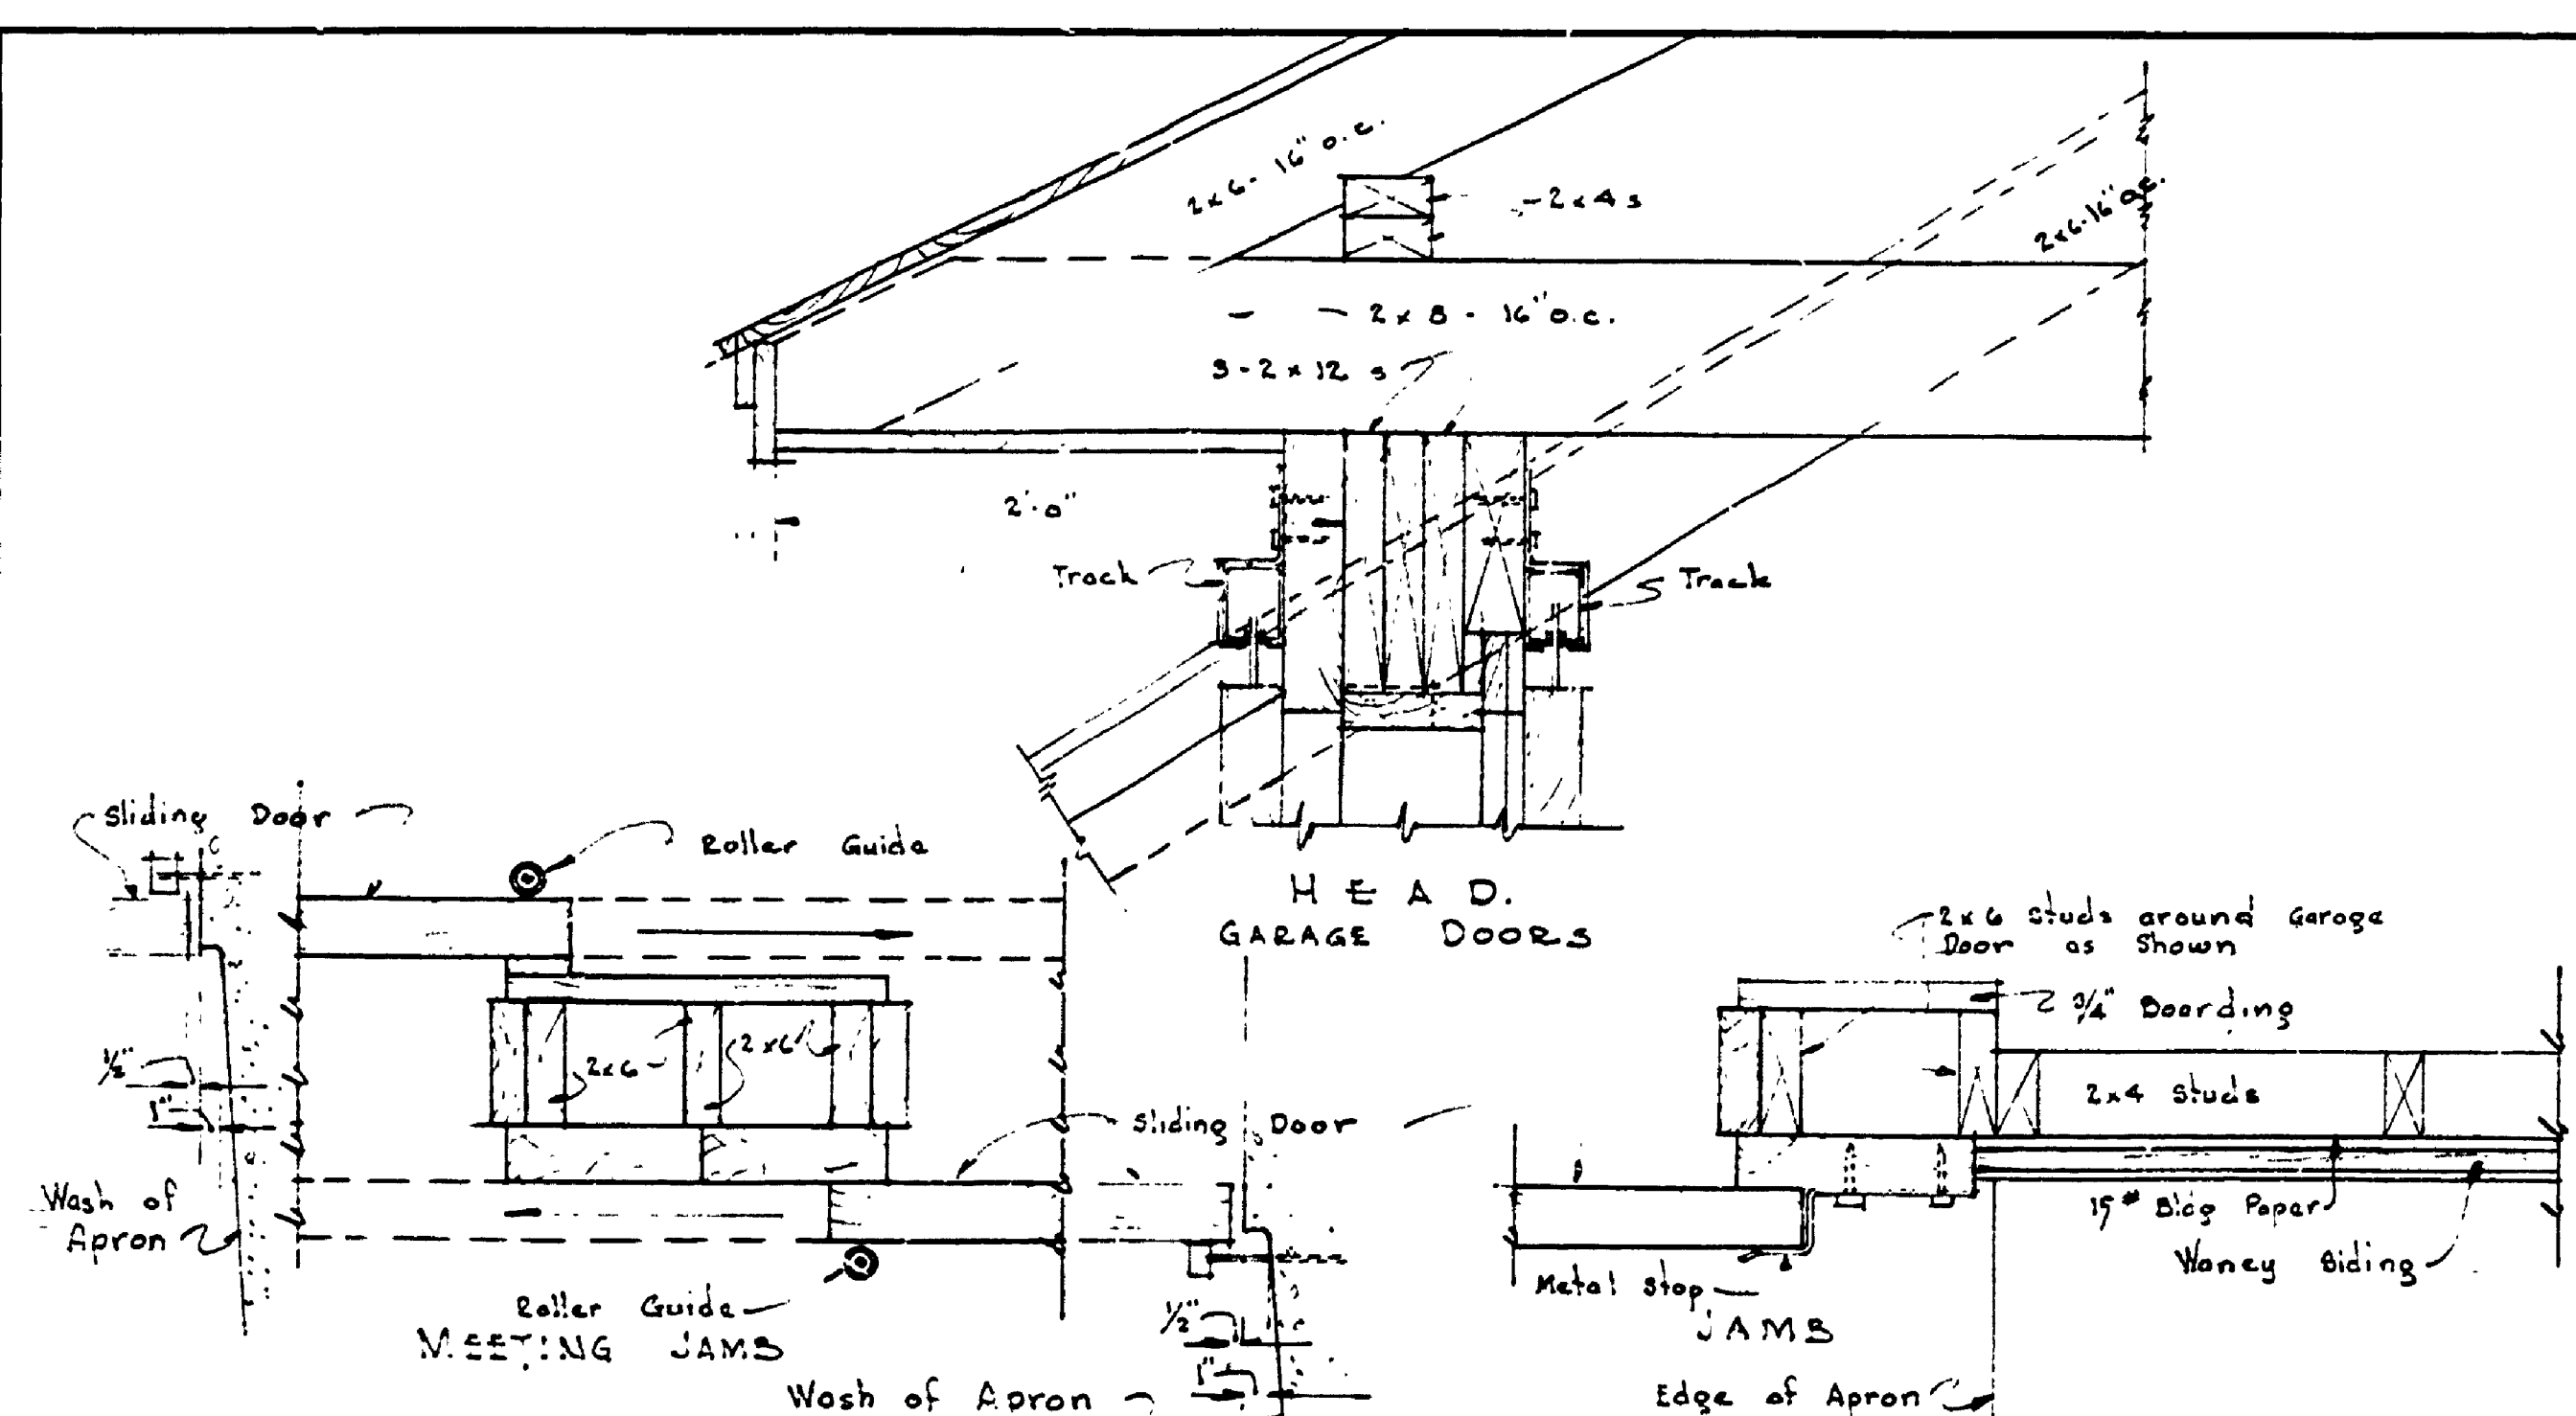


GARAGE DOOR DETAILS
Scale 1/4" = 1'-0"

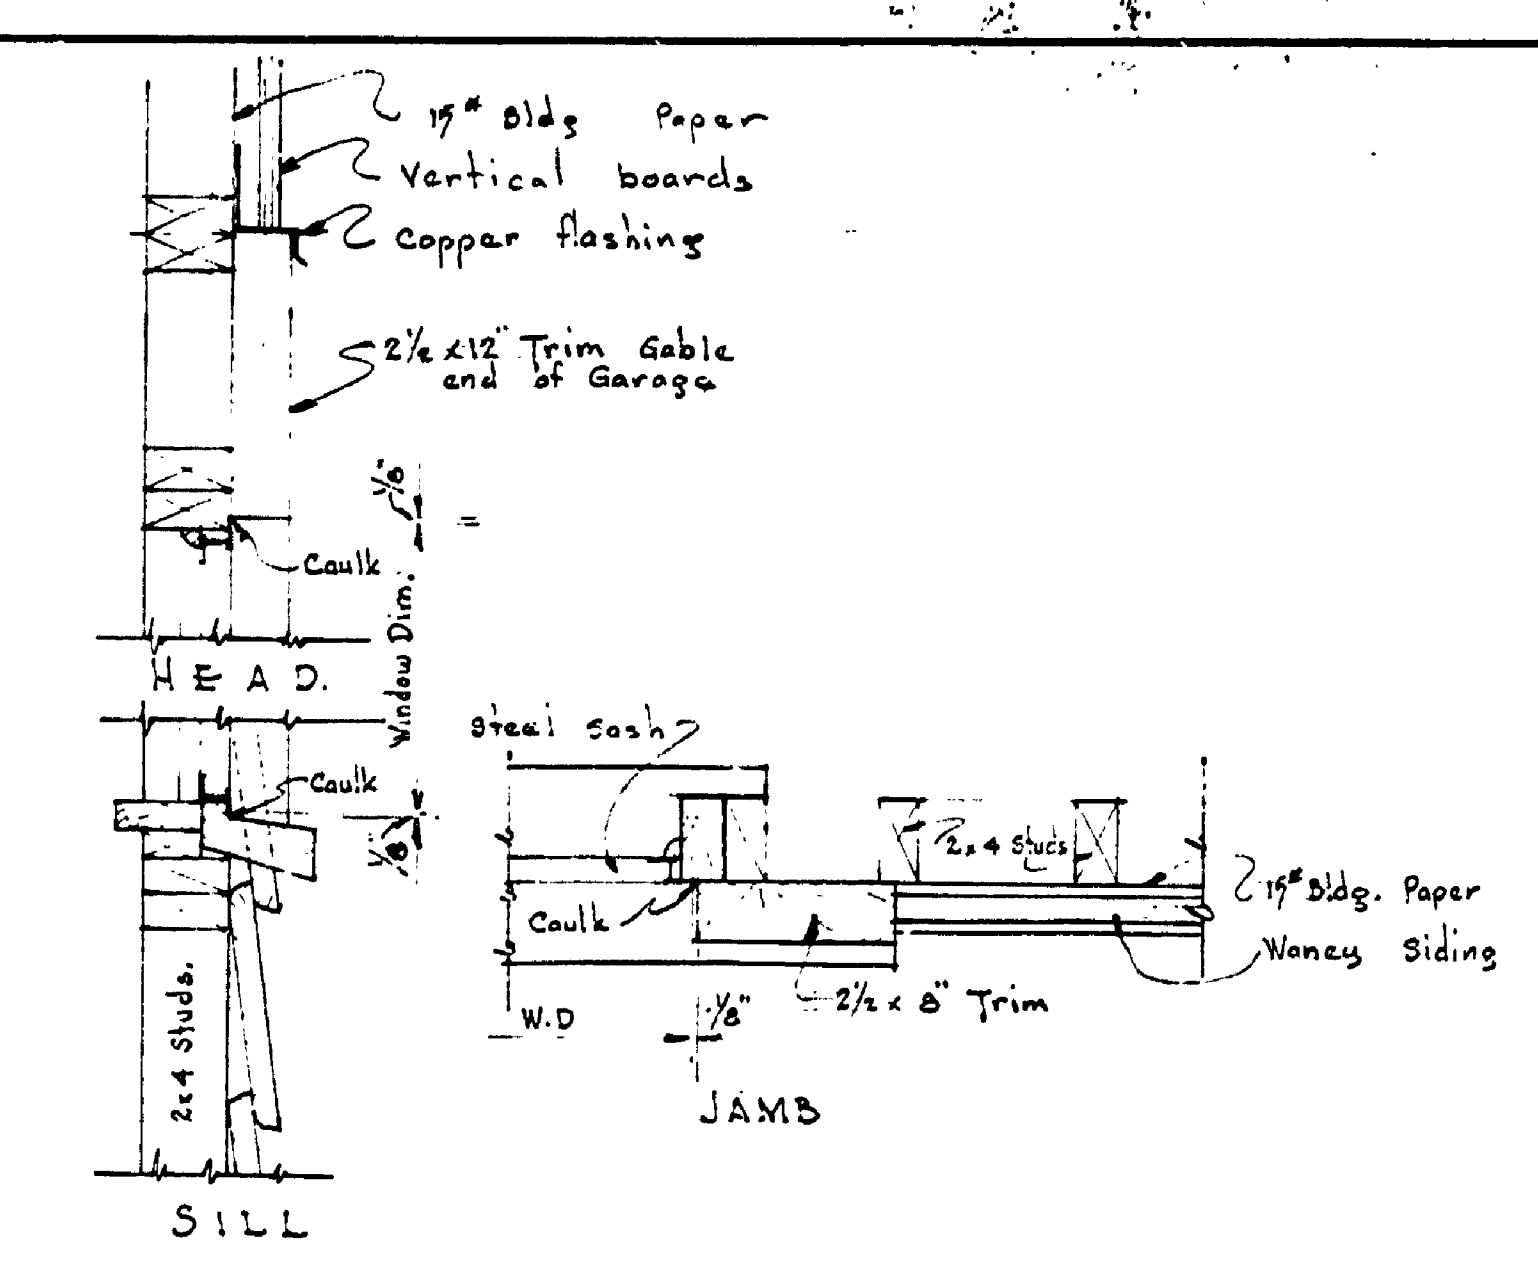


GARAGE WINDOW DETAILS
Scale 1/4" = 1'-0"

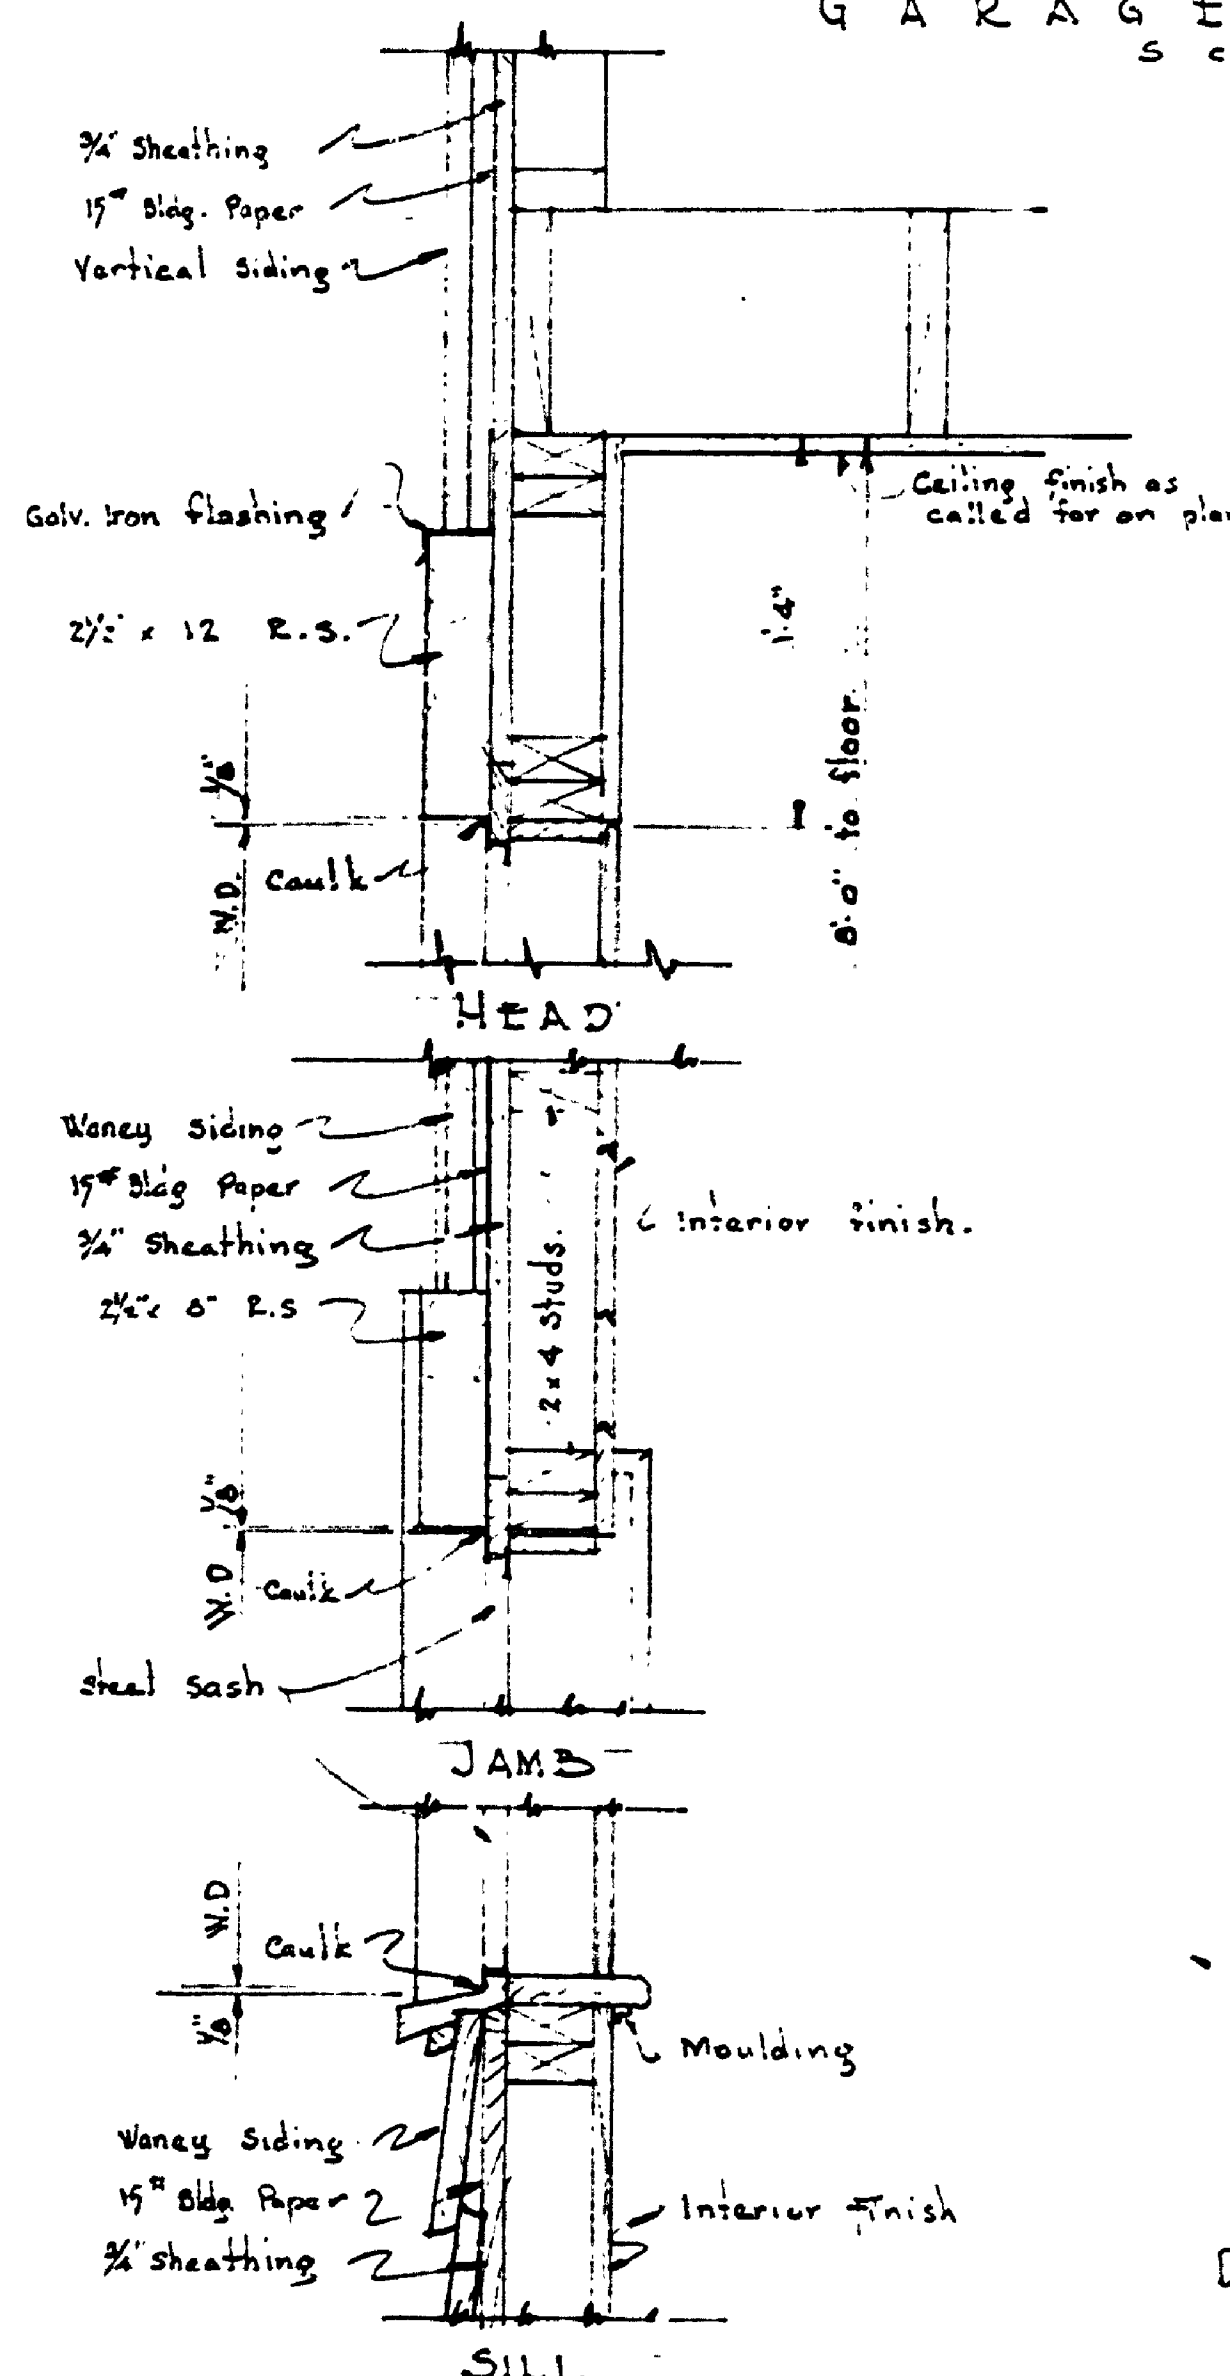


TYPICAL WINDOW DETAIL
Scale 1/4" = 1'-0"

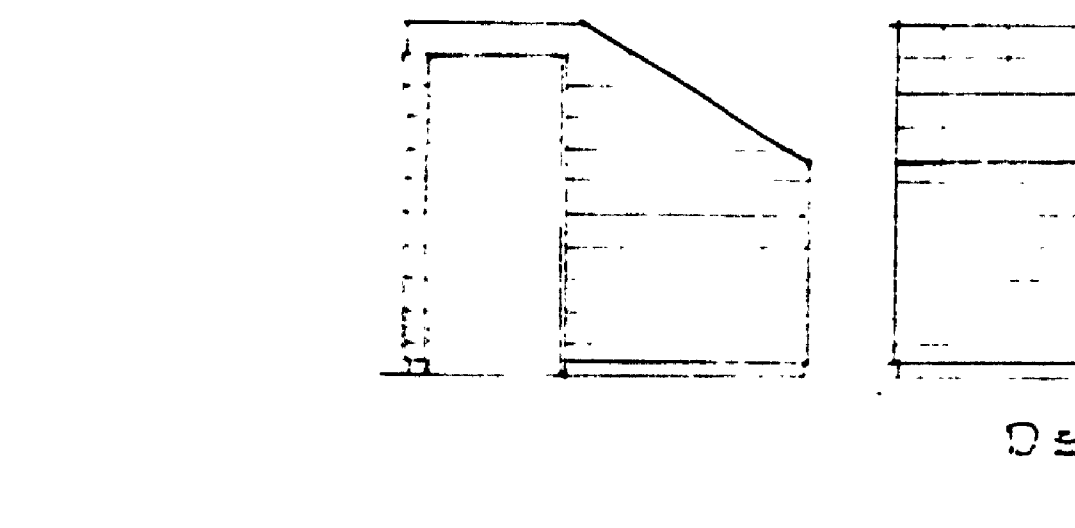


DETAIL OF HALL 24 PANEL
Scale 1/4" = 1'-0"

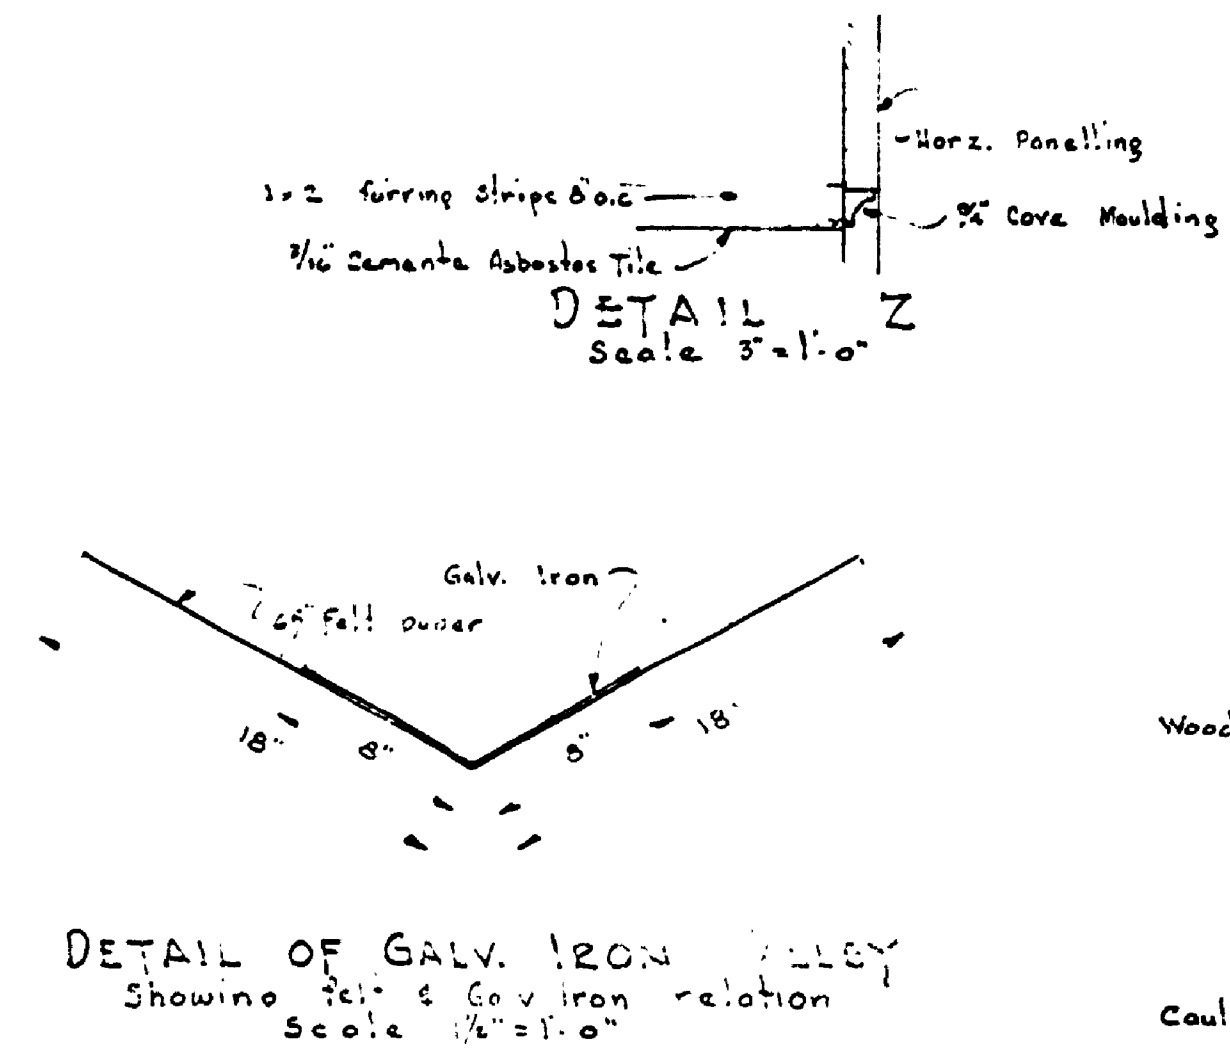

DETAIL OF GALV. IRON SILL
Showing 2\"/>

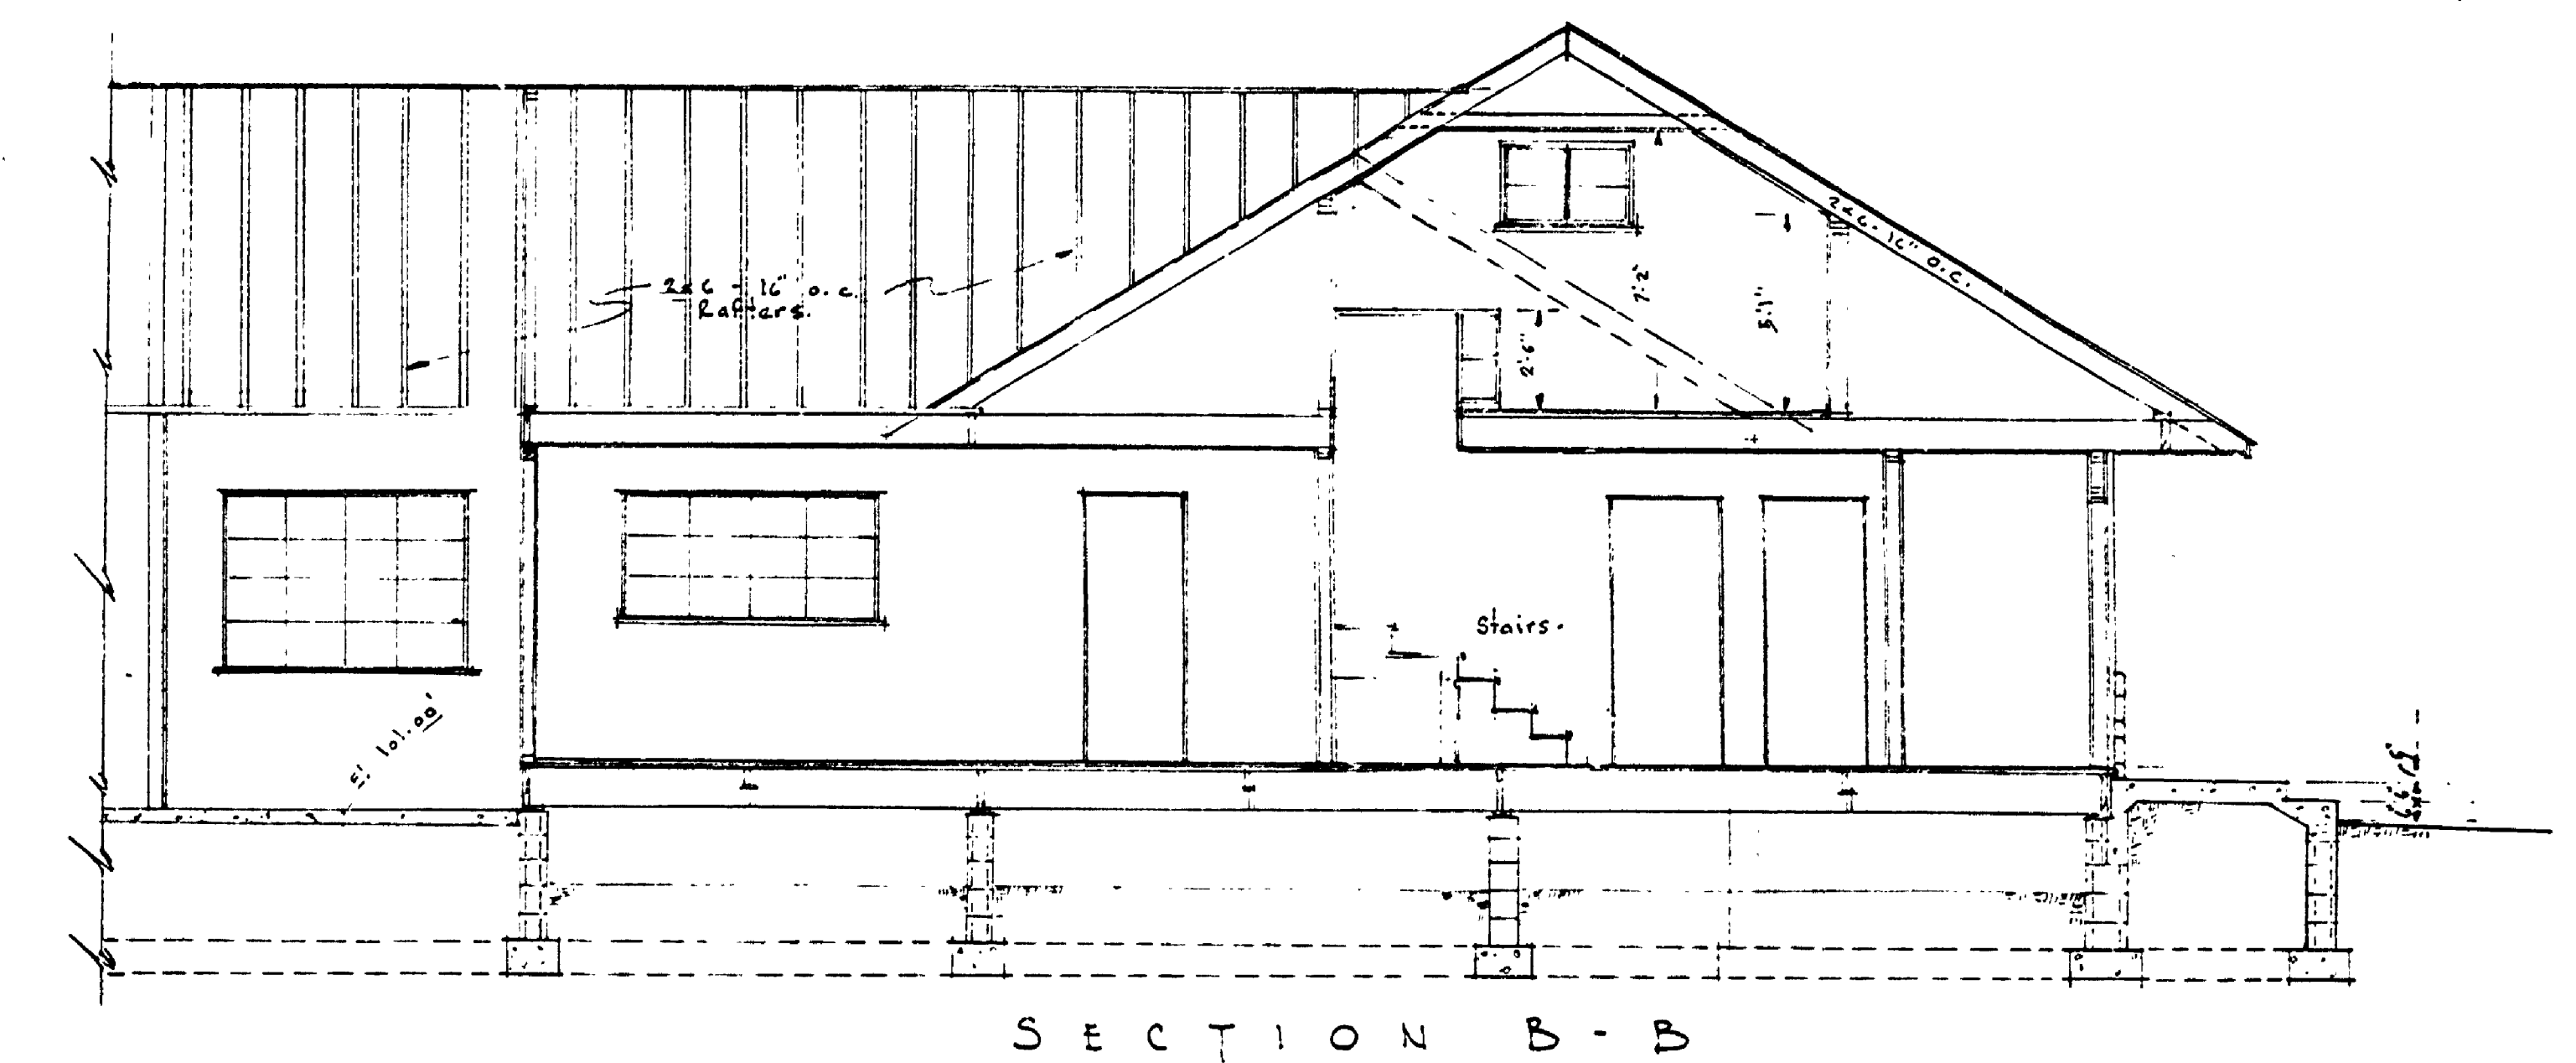

SECTION B-B

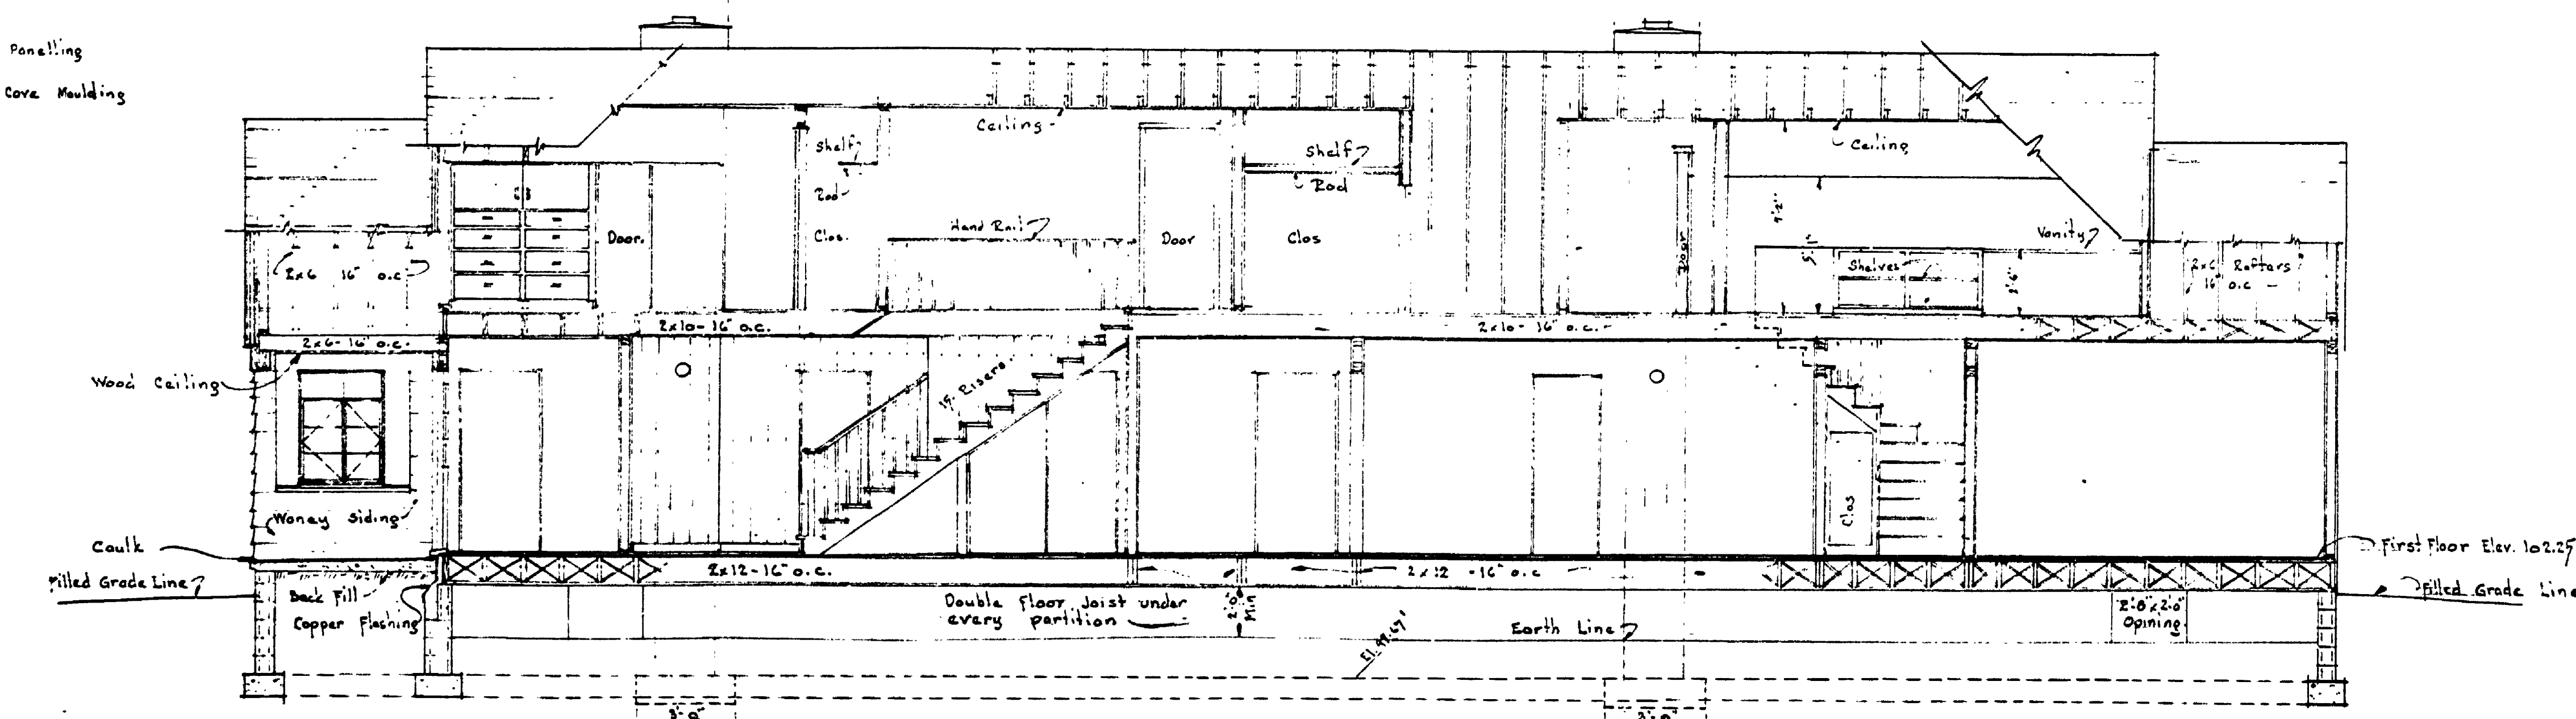

LONGITUDINAL SECTION C-C
Scale 1/4" = 1'-0"