
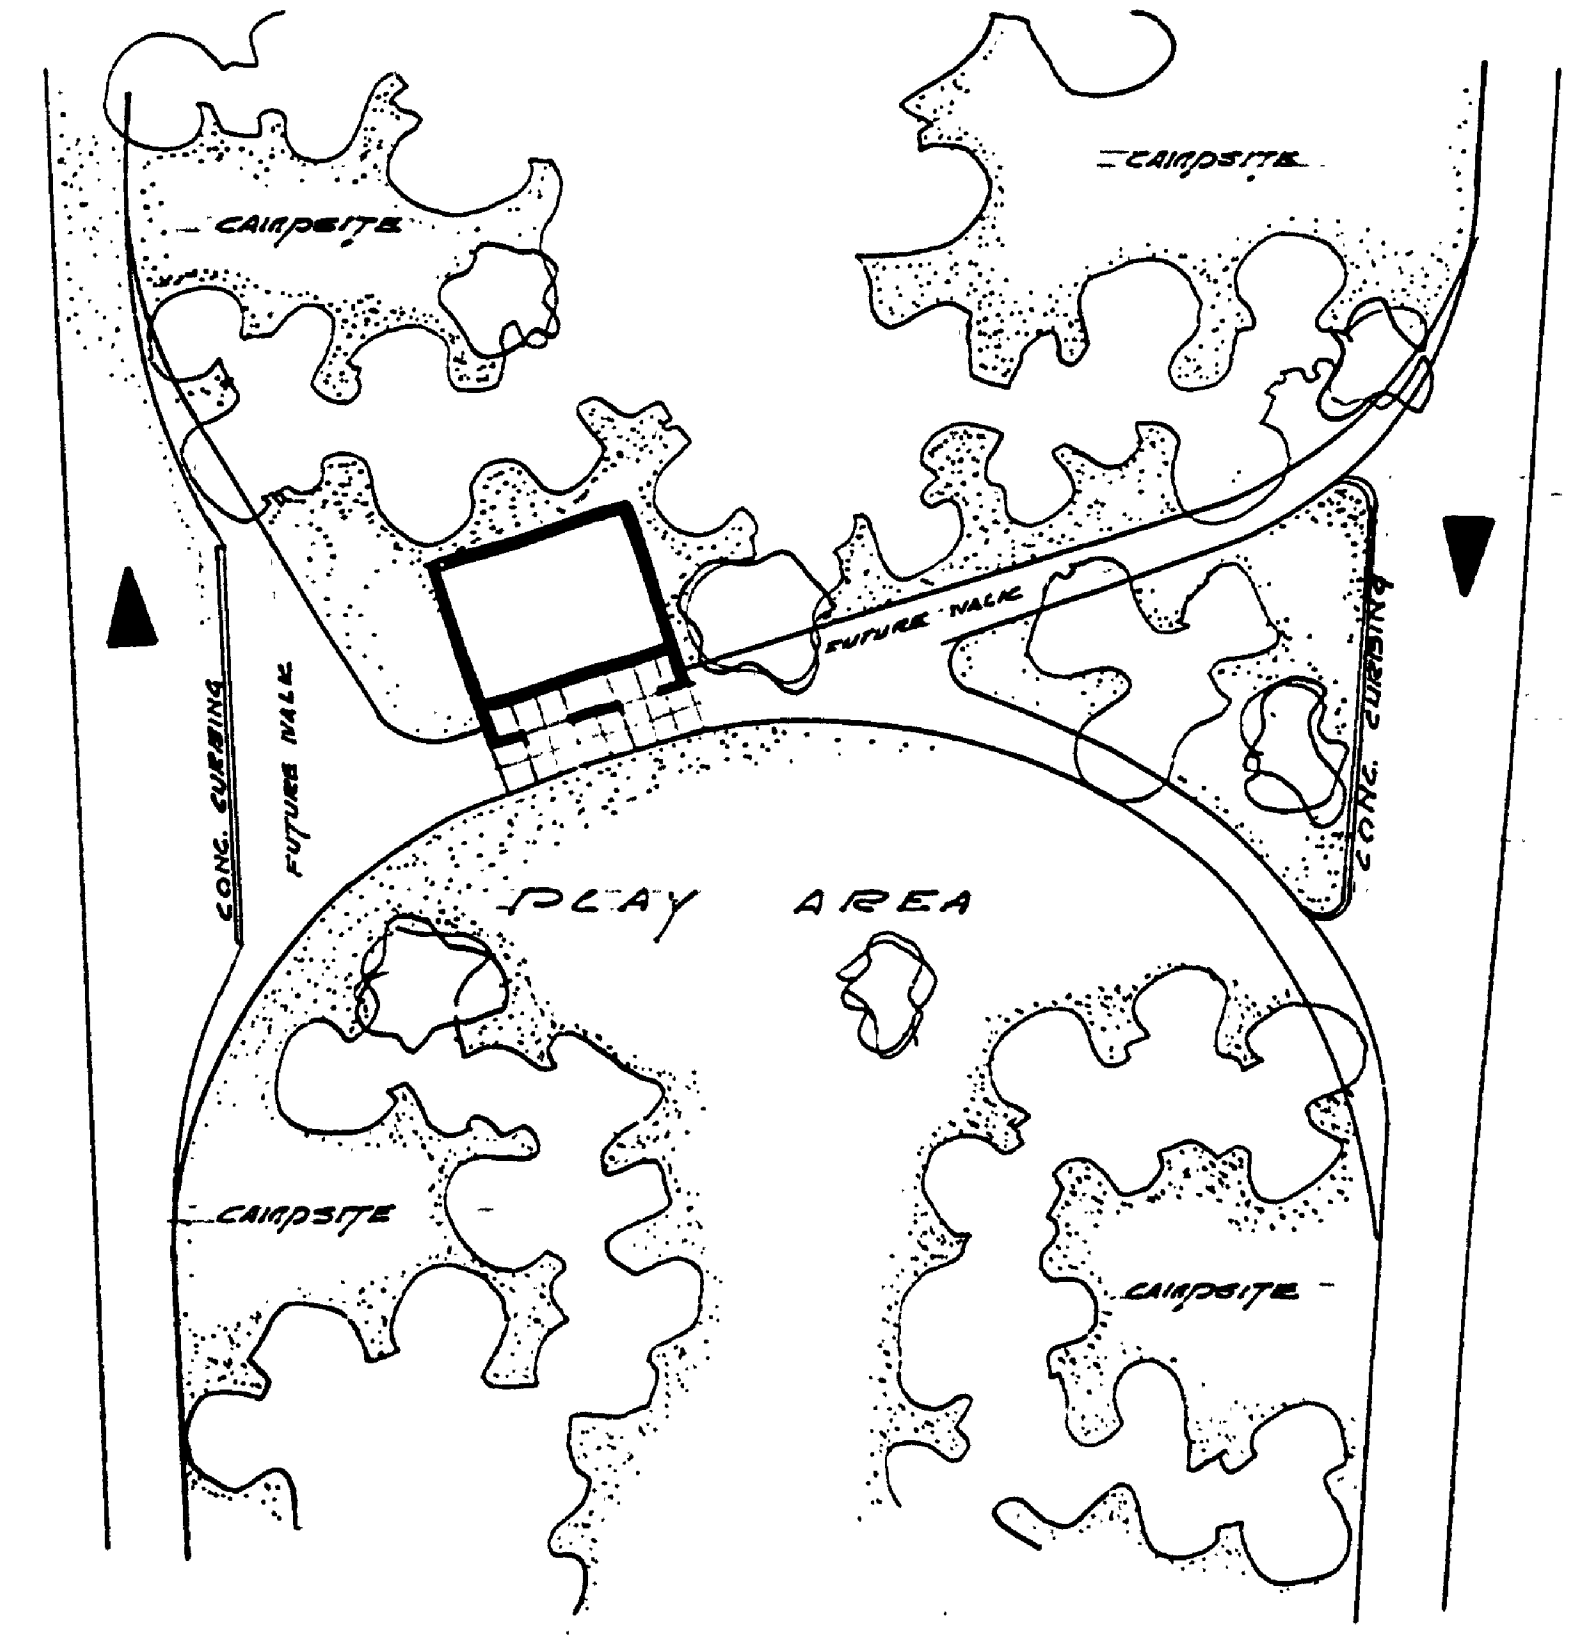
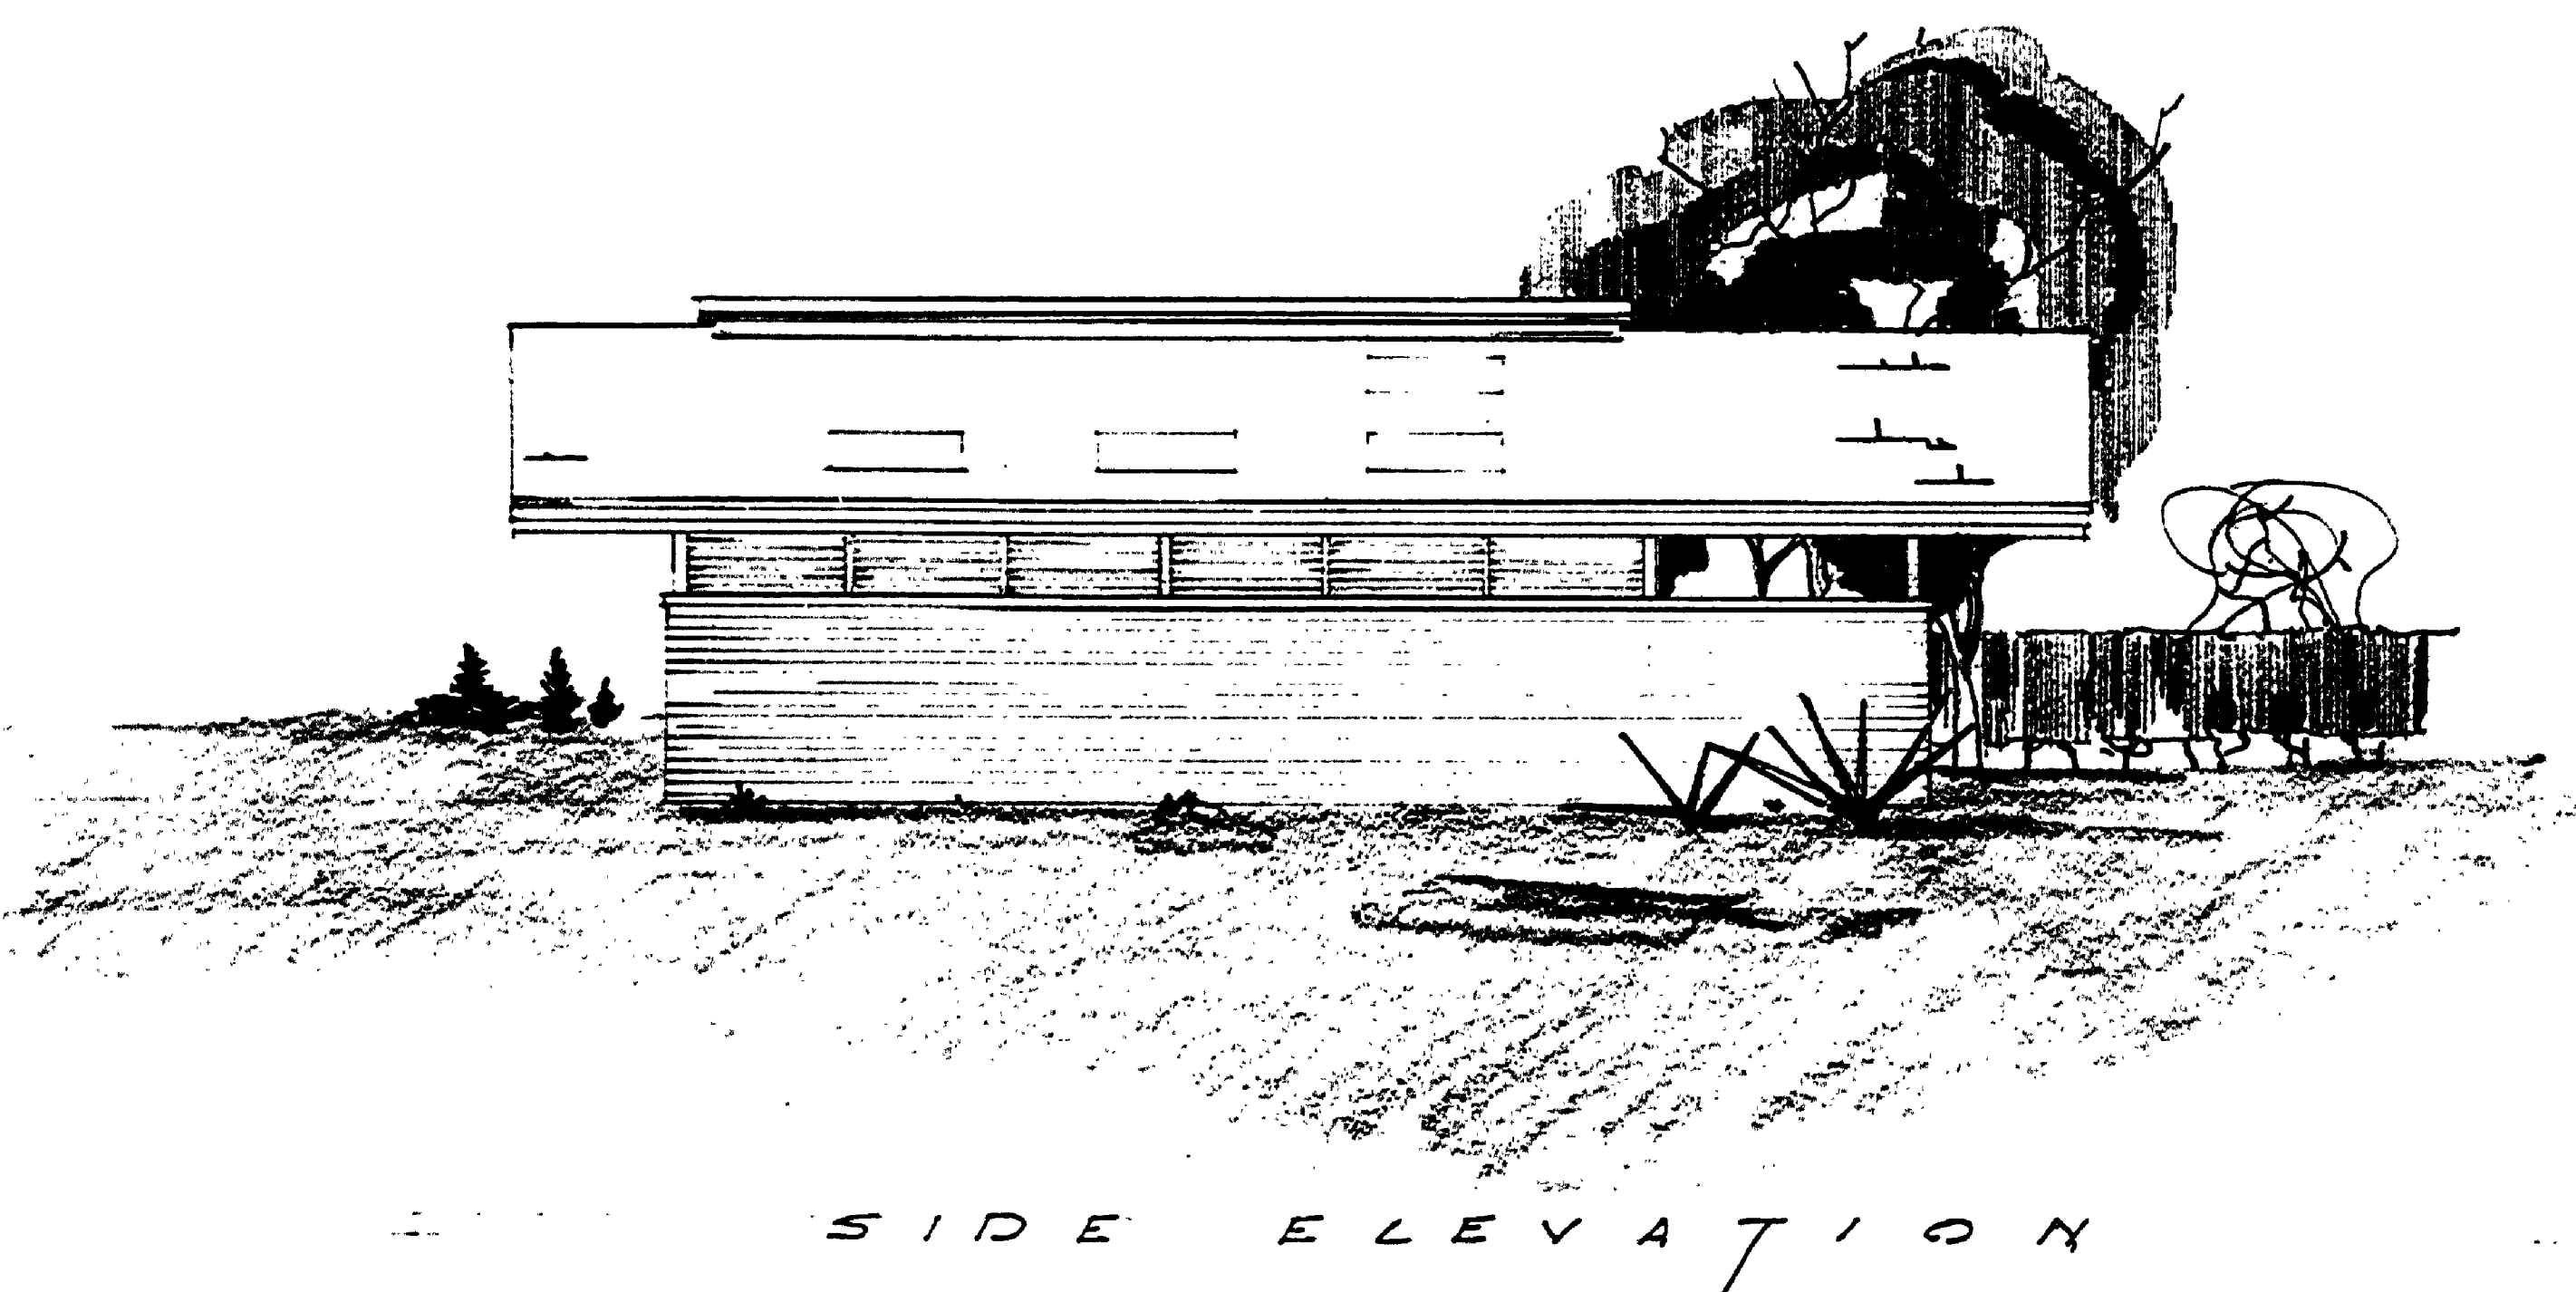
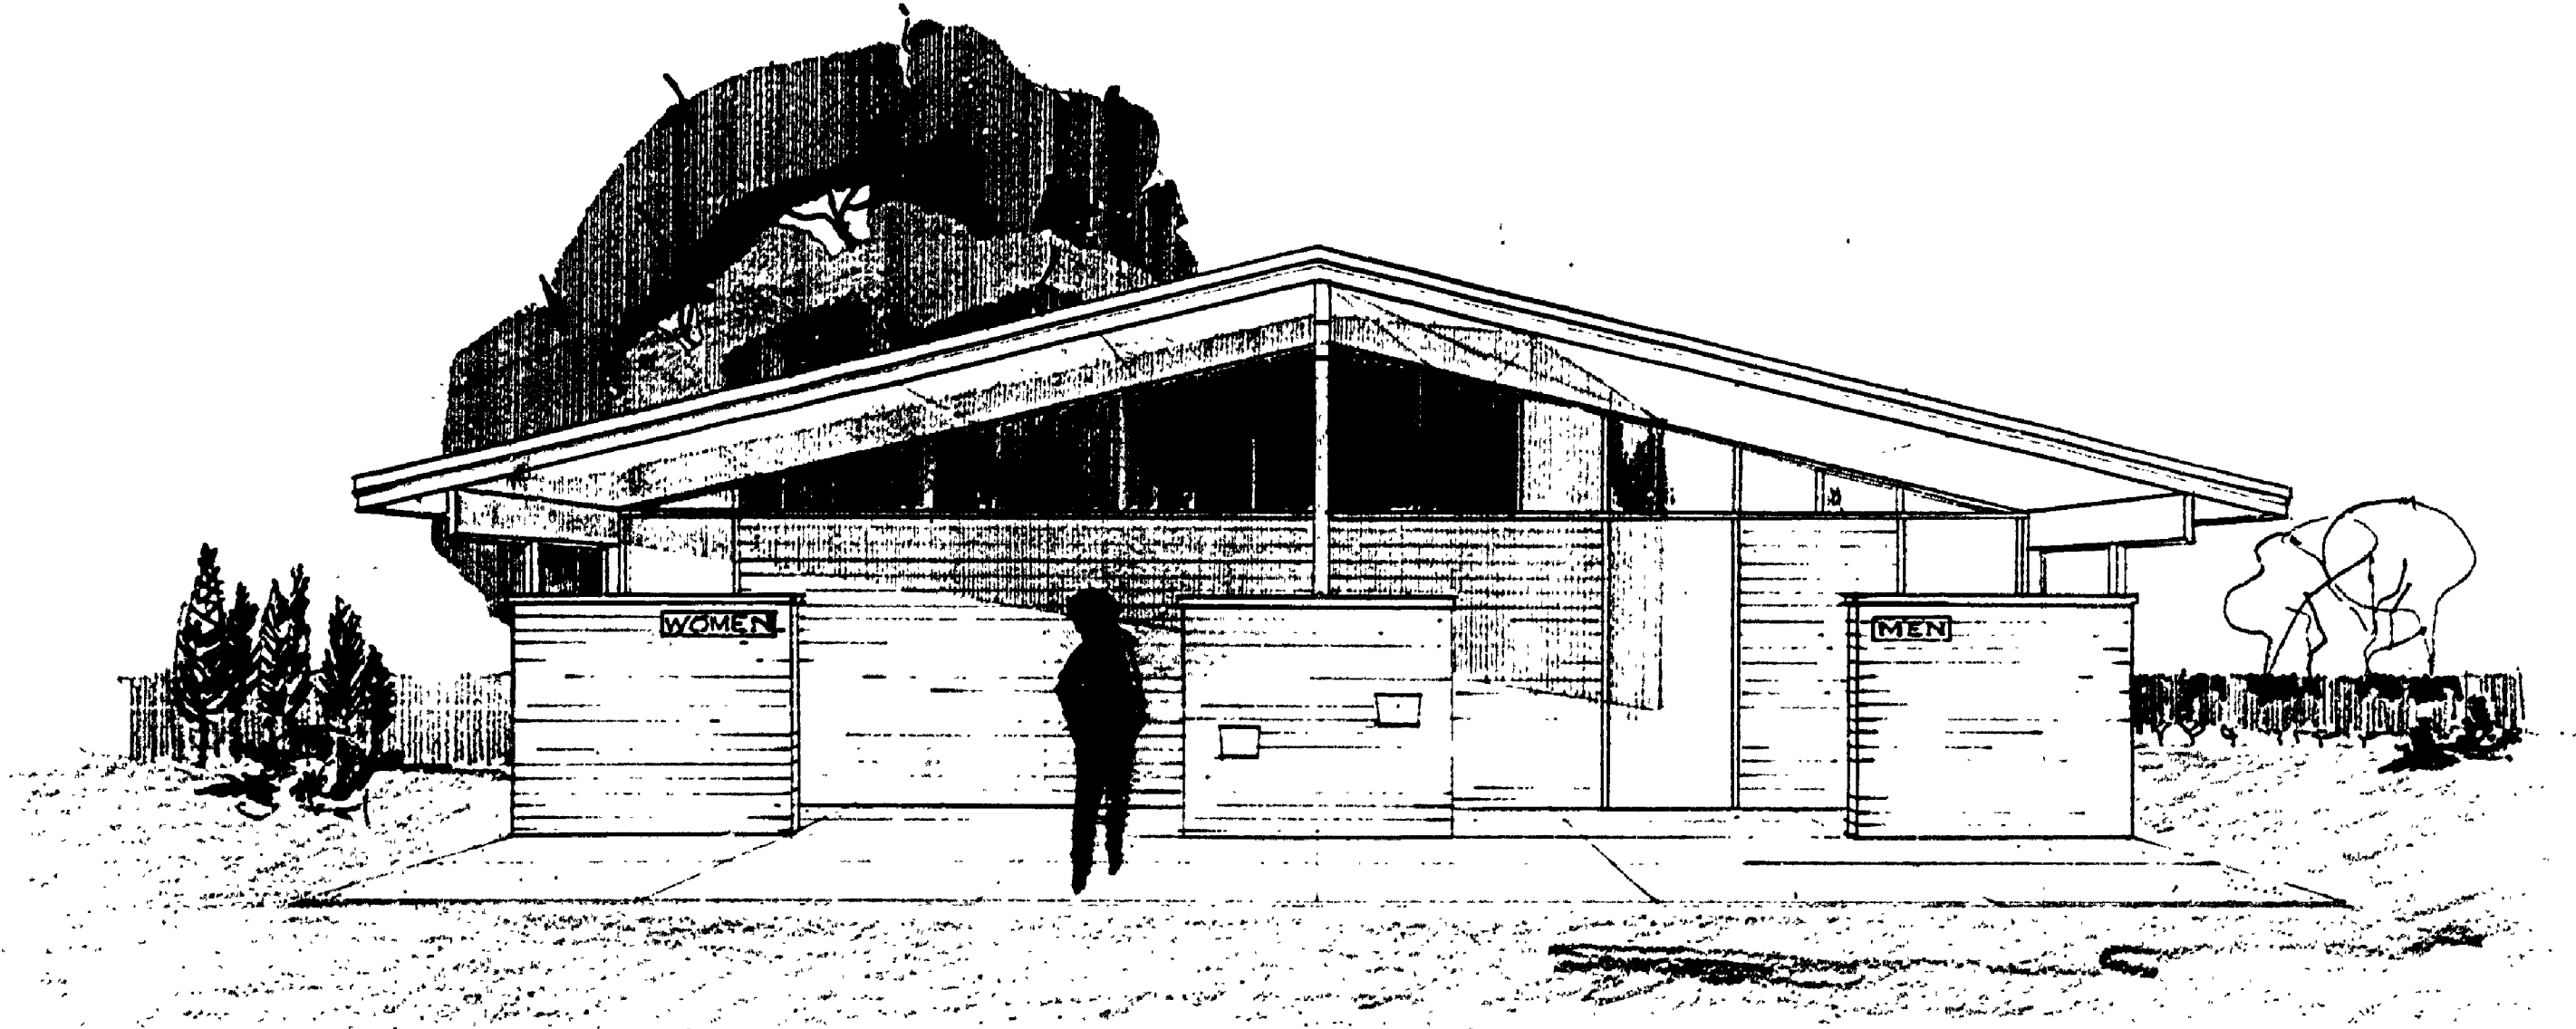


DESIGNED BY	DATE	REVIEWED	DATE	APPROVED	DATE	NO.	DATE	BY	REVISIONS	DATE	BY
DRAWN BY	1/21/63	ARCHITECTURAL				1			4		
CHECKED BY		ENGINEERING				2			5		
		LANDSCAPE				3			6		

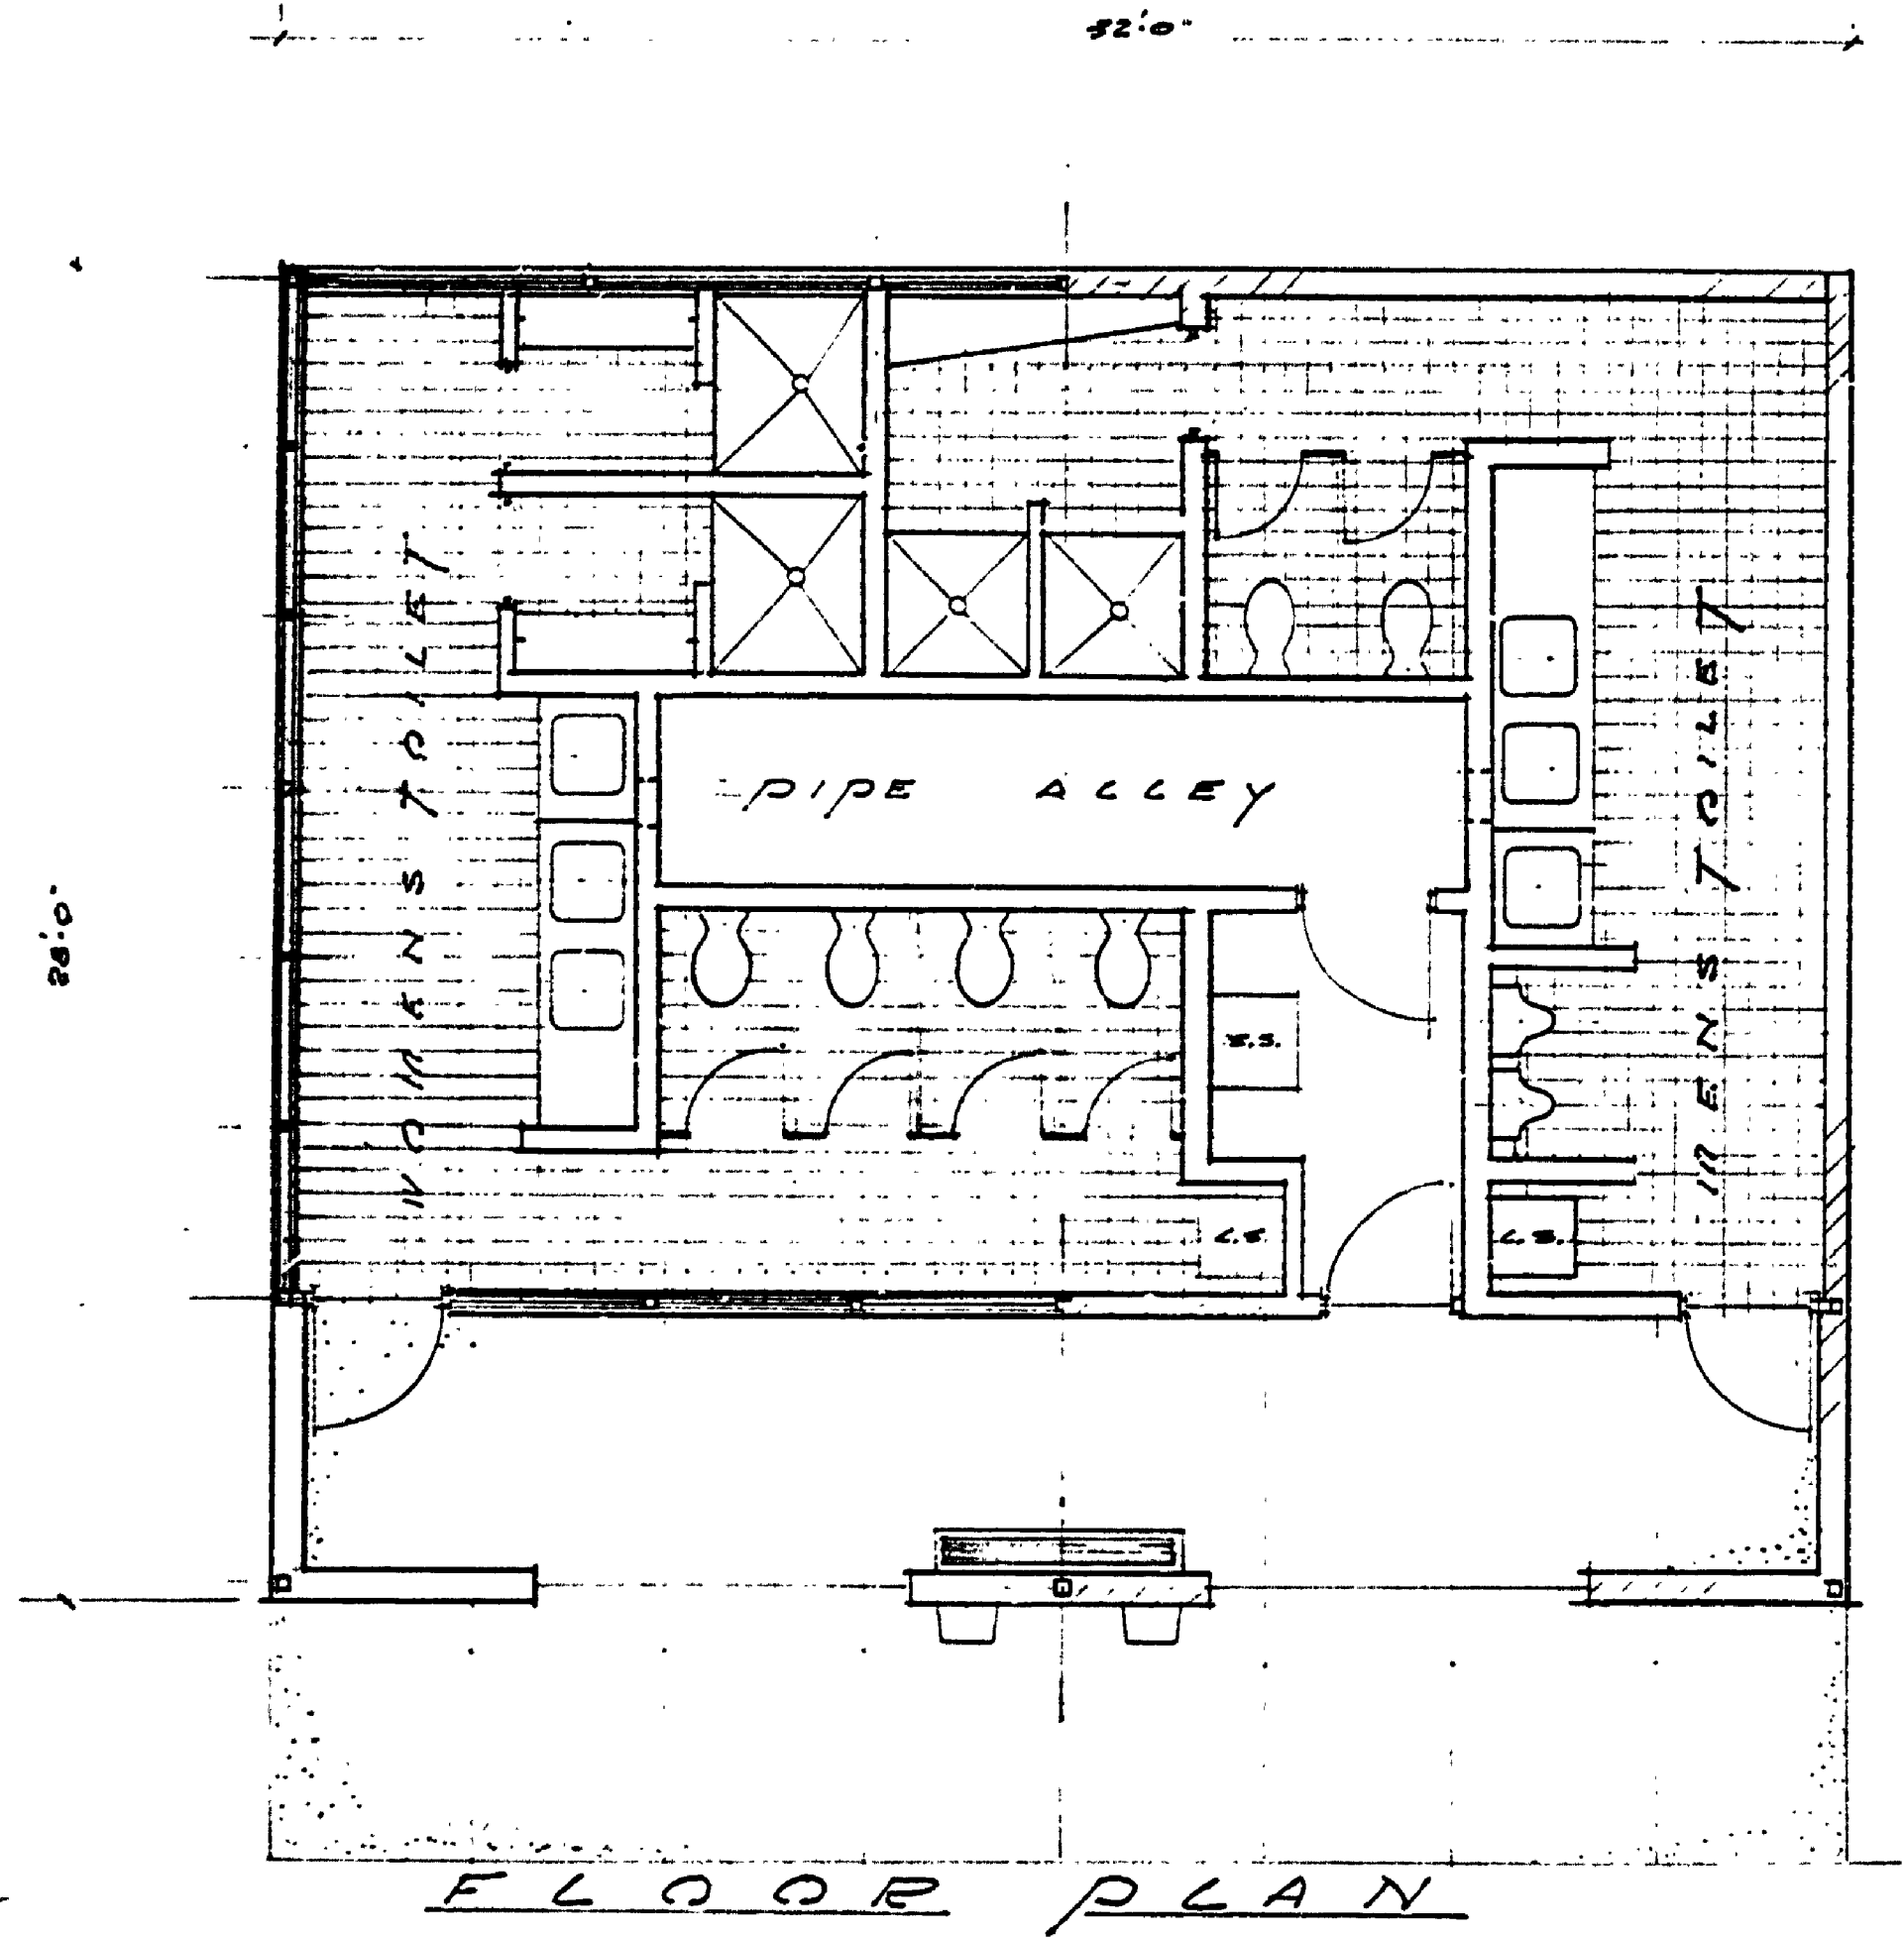

CONSTRUCTION OUTLINE  
 EXTERIOR WALLS - SPLIT FACE CAST STONE &  
 WOOD LOUVERS  
 ROOF - WOOD SHINGLES - WOOD SHEATHING  
 FLOOR - QUARTZ TILE OVER CONC. FILL  
 INTERIOR PARTITIONS - CERAMIC MOSAIC  
 BLOCK BRICK LUMPS  
 CEILING - WOOD PANELLING

MICHIGAN  
 DEPARTMENT OF CONSERVATION  
 PARKS AND RECREATION DIVISION

PROPOSED TOILET & SHOWER BLDG.  
 TANGUAMENON RIVER VALLEY CAMPGROUND

SHEET  
 NO. 1  
 OF 1

PLAN NO.  
 SKETCH  
 A-1072