



DRAWN BY S.D.S.	CHECKED BY E.J.P.	DATE 9 Oct 1958	REVIEWED BY SECTIONS		DATE	APPROVED BY H.C. MacArthur	NO.	DATE	BY	
			ARCHITECTURAL	J.I.R.						11-16-58
			ENGINEERING	J.I.R.						11-16-58
			LANDSCAPE	J.I.R.	11-16-58	OF DESIGN	DATE	11-17-58		
						ASSISTANT CHIEF IN CHARGE	1			
							2			
							3			
							4			
							5			
							6			

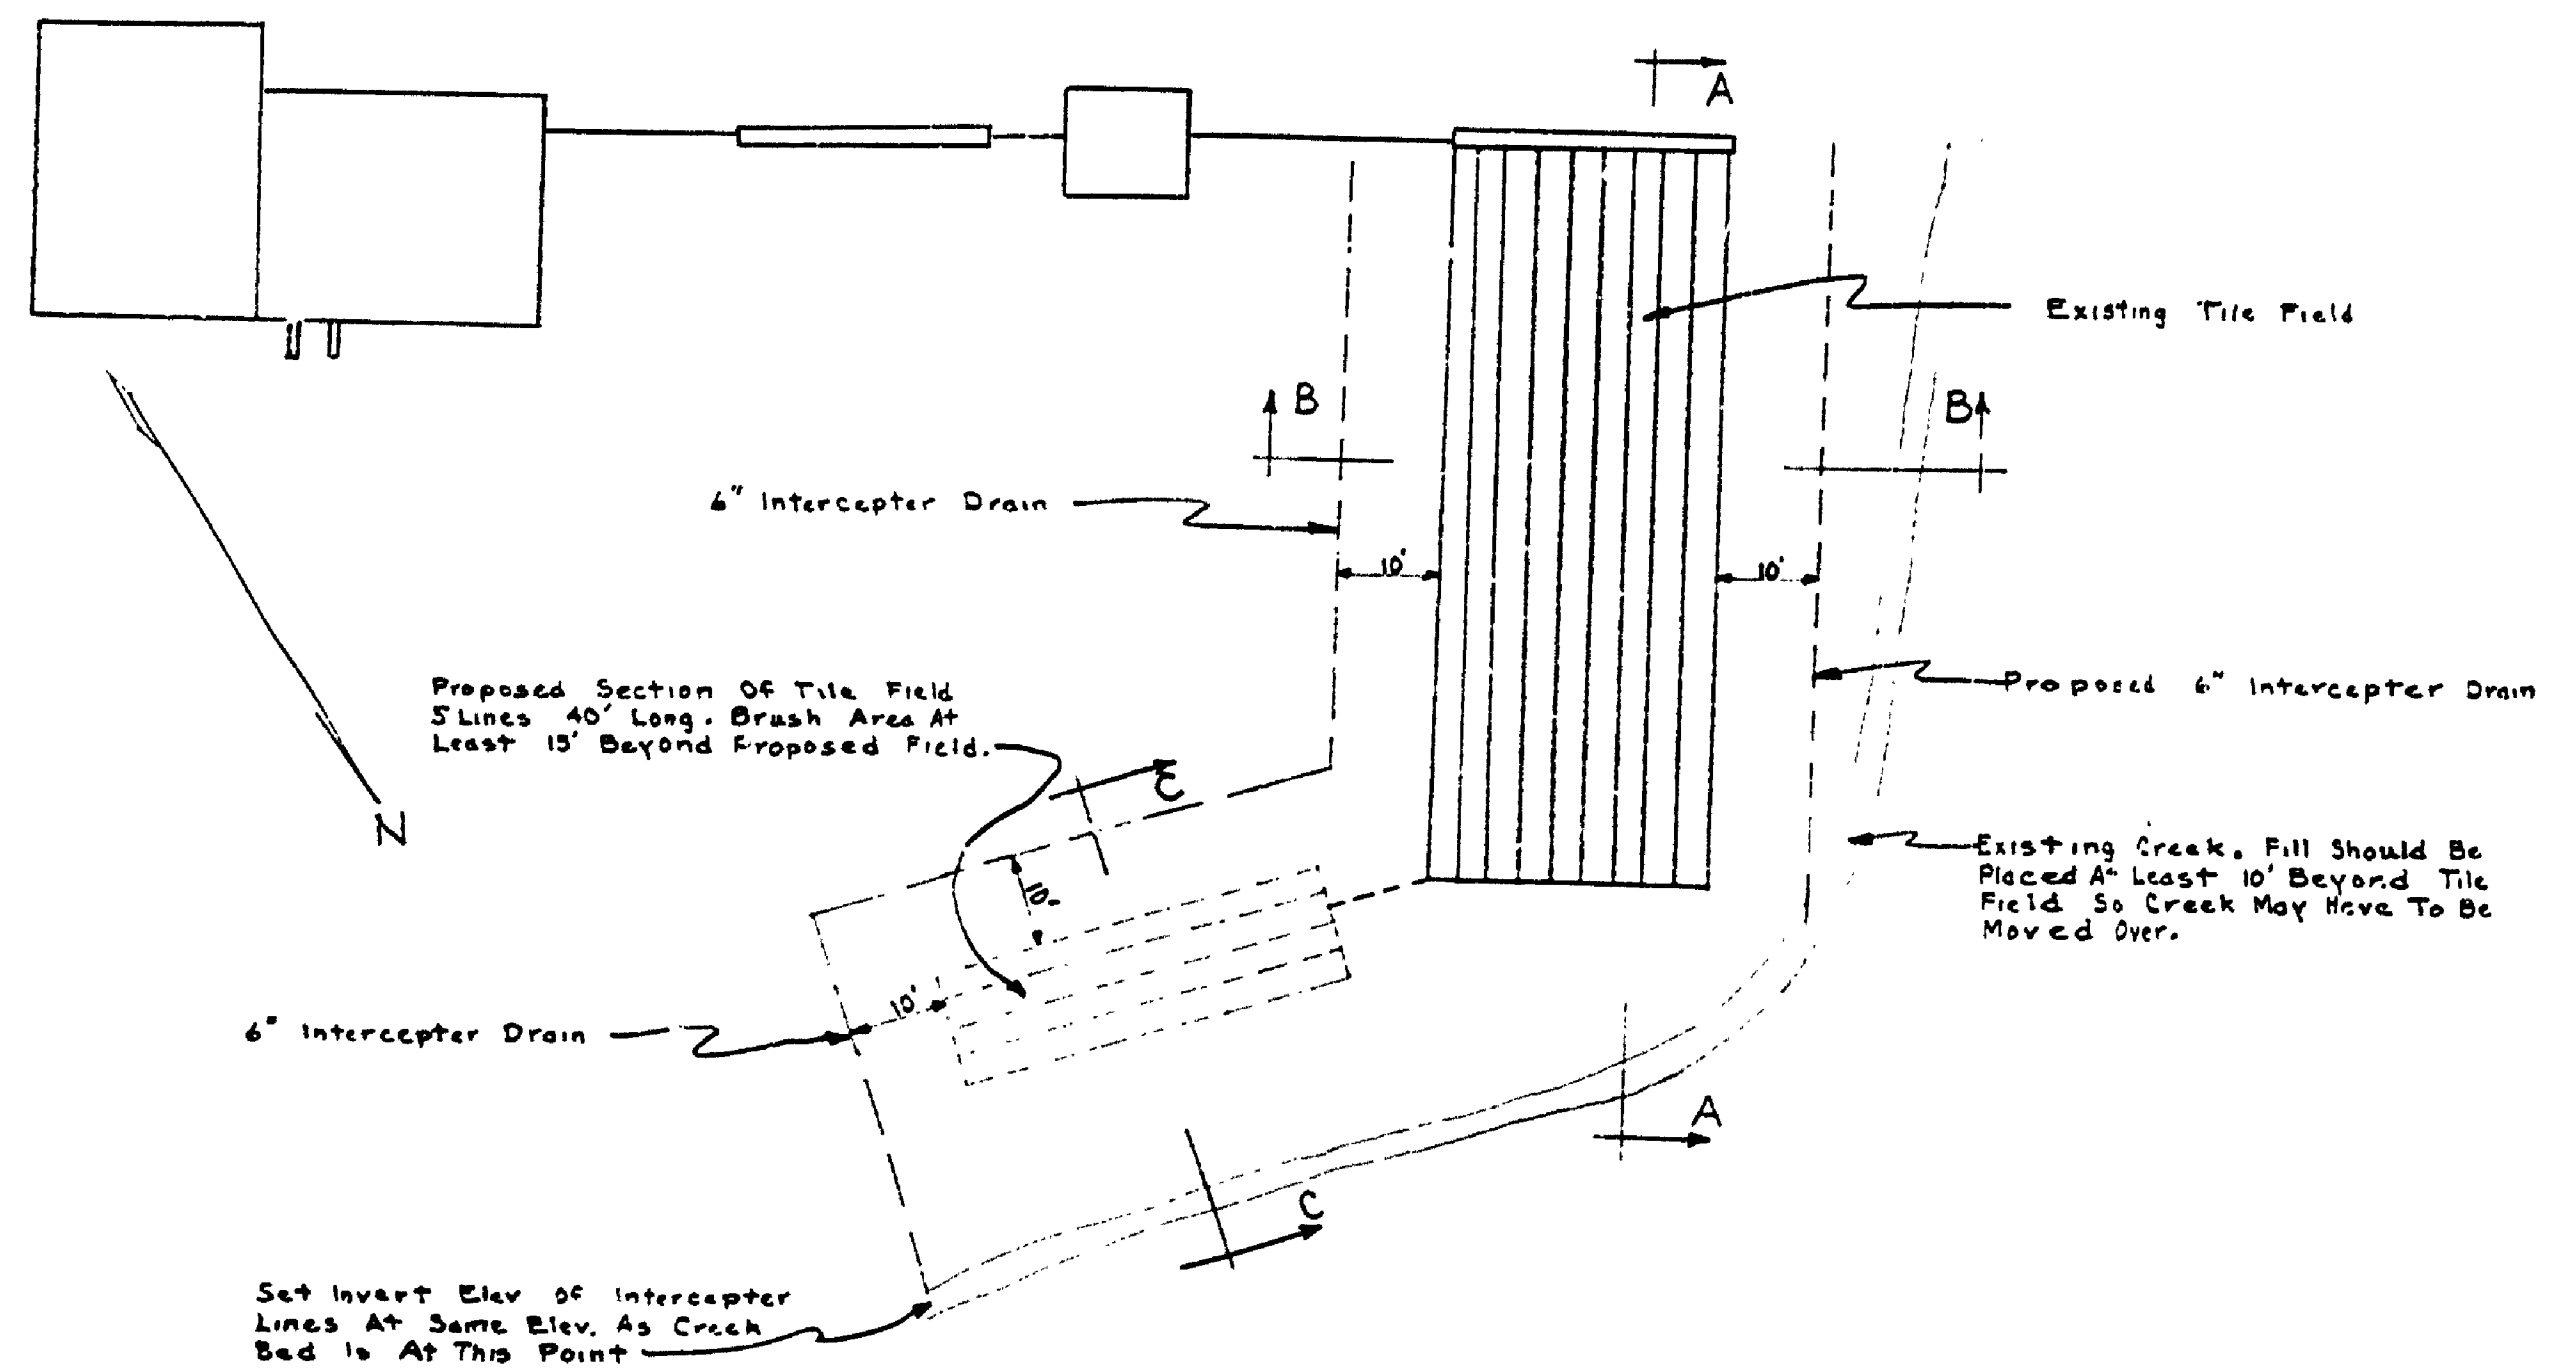


PLAN
Scale 1" = 20'


NOTES: Clear Brush Etc. from End of Existing Tile Field
Down to the Creek
Set Interceptor Drains All on a 0% Grade. Invert
Elev. To Be The Same As Elev. of Creek Bed At
Location Shown on Plan.

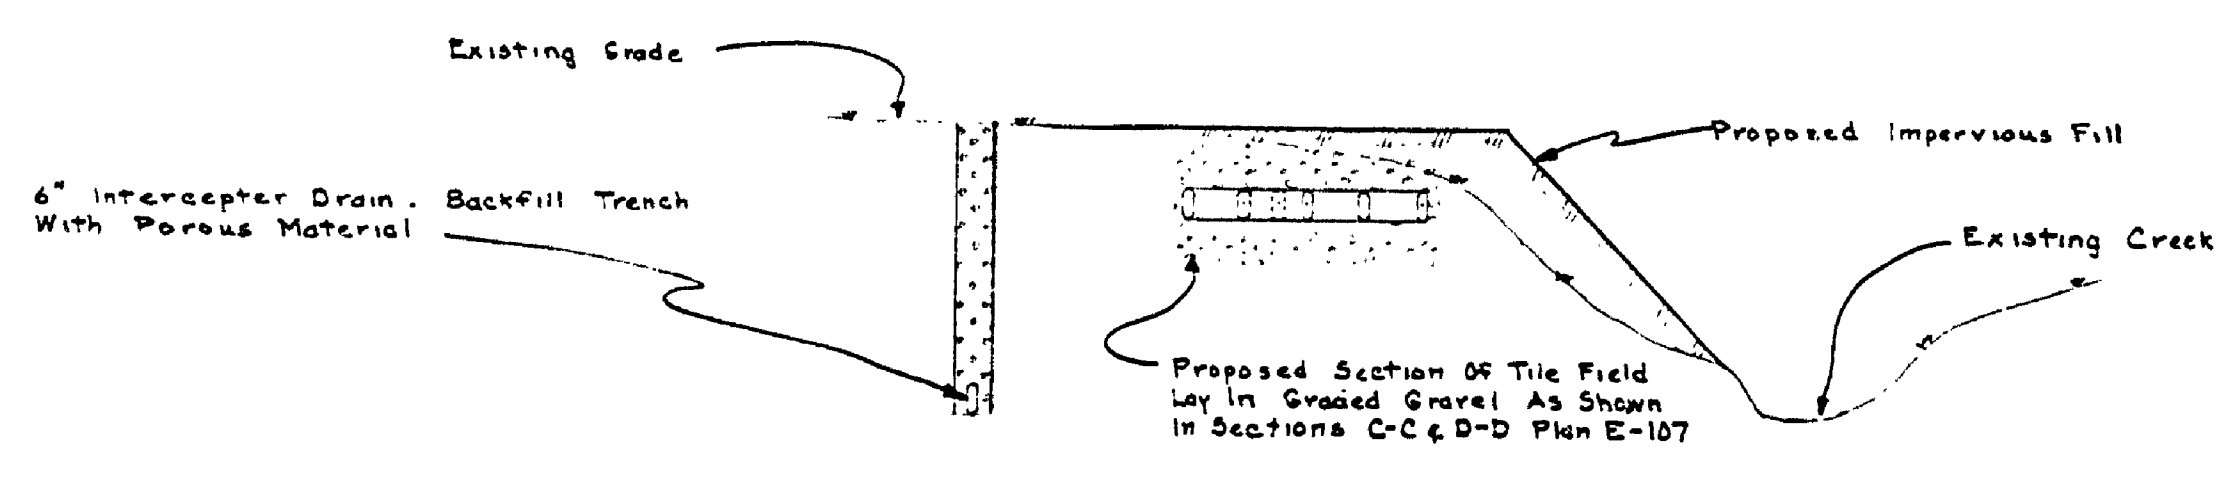

SECTION C-C
Scale Hor. 1" = 10'
Ver. 1" = 3'

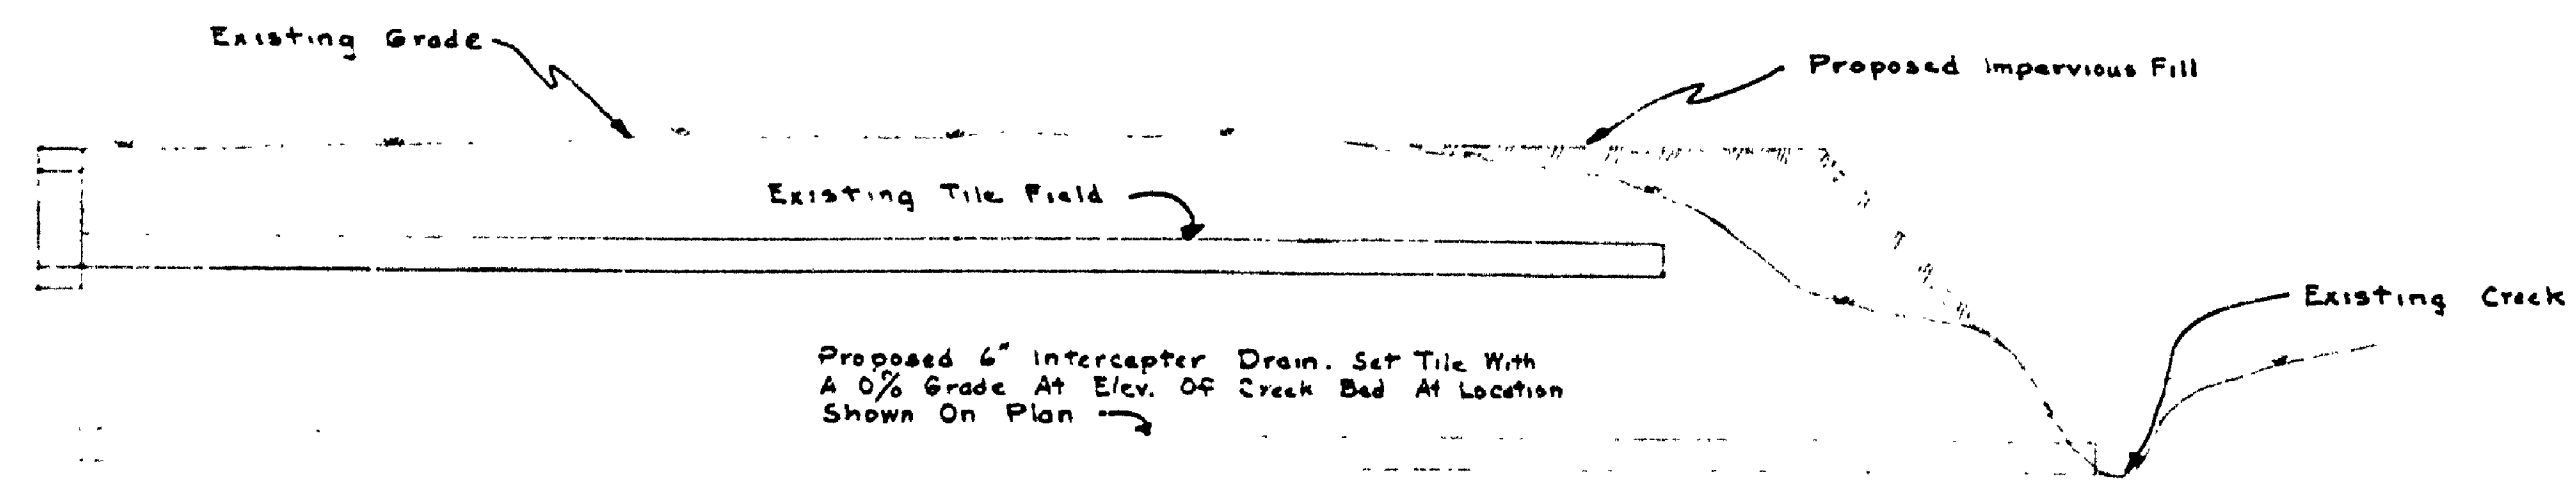

SECTION A-A
Scale Hor. 1" = 10'
Ver. 1" = 3'

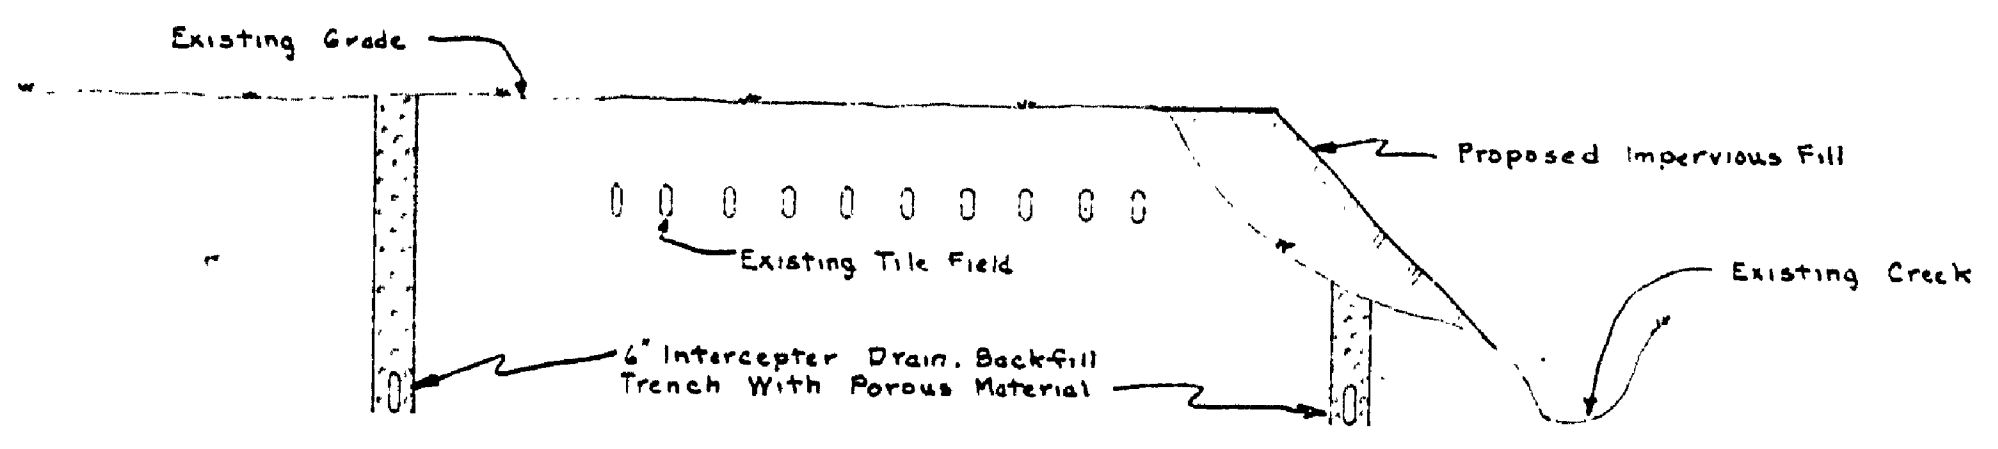

SECTION B-B
Scale Hor. 1" = 10'
Ver. 1" = 3'