
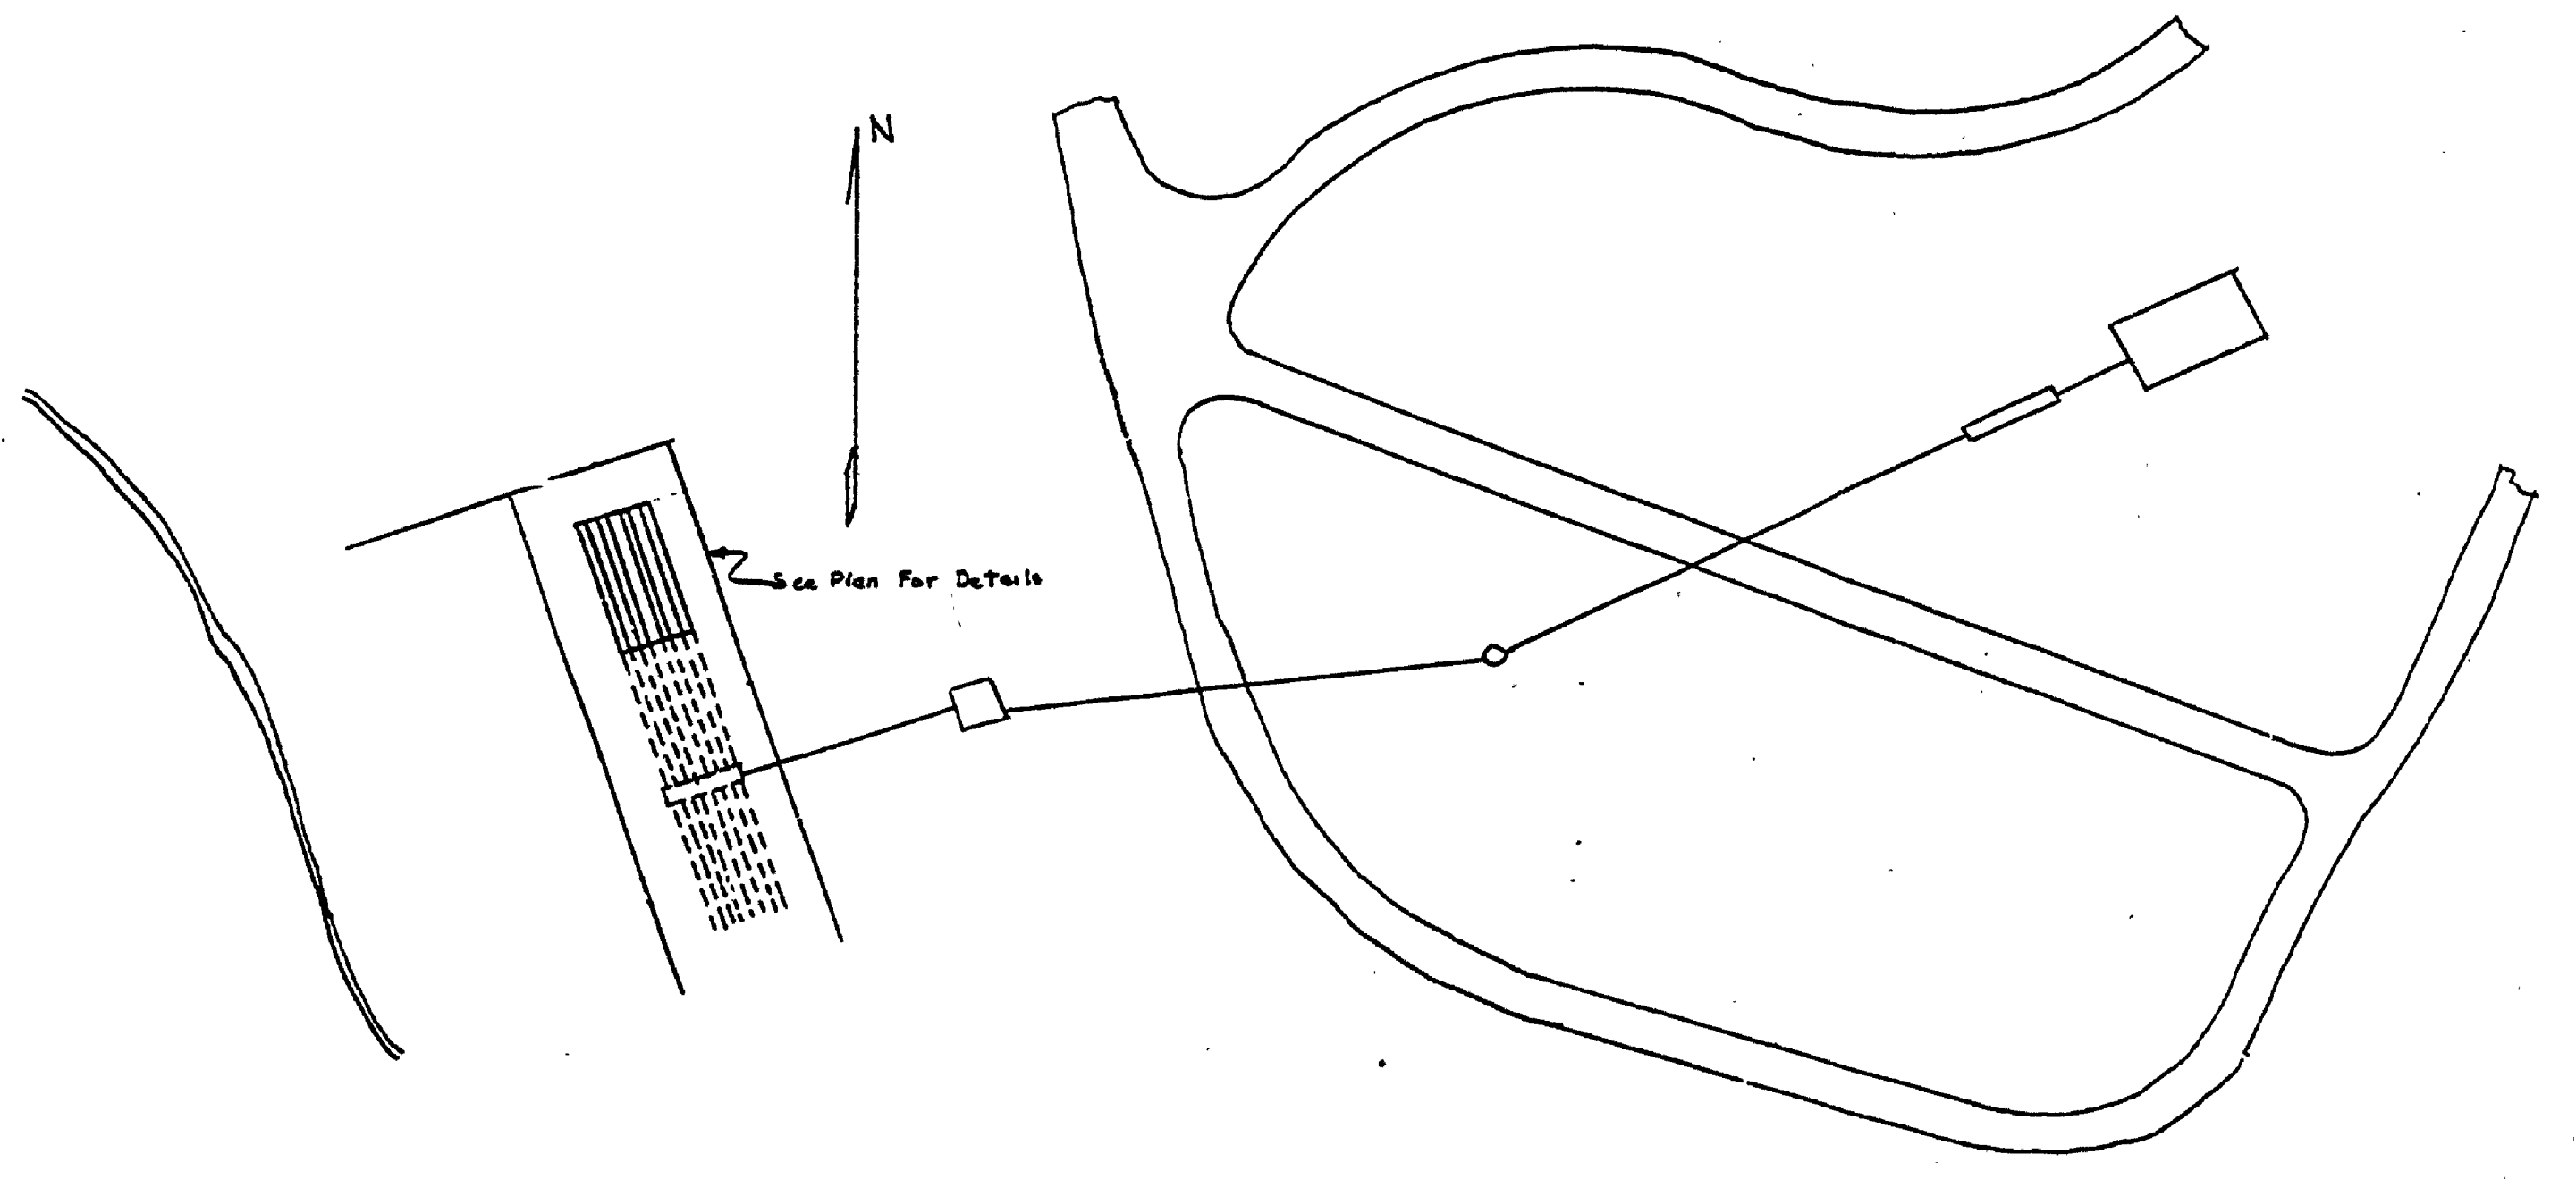
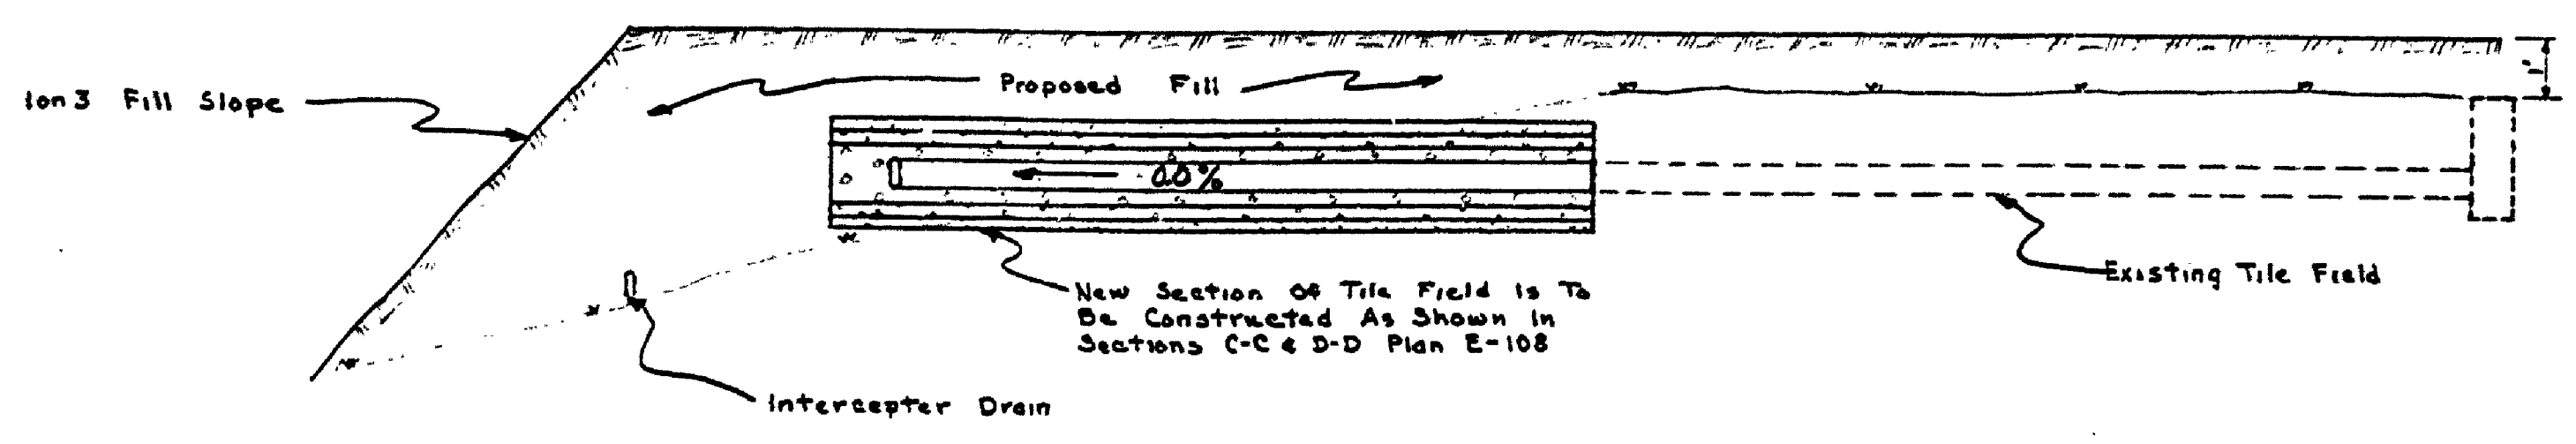
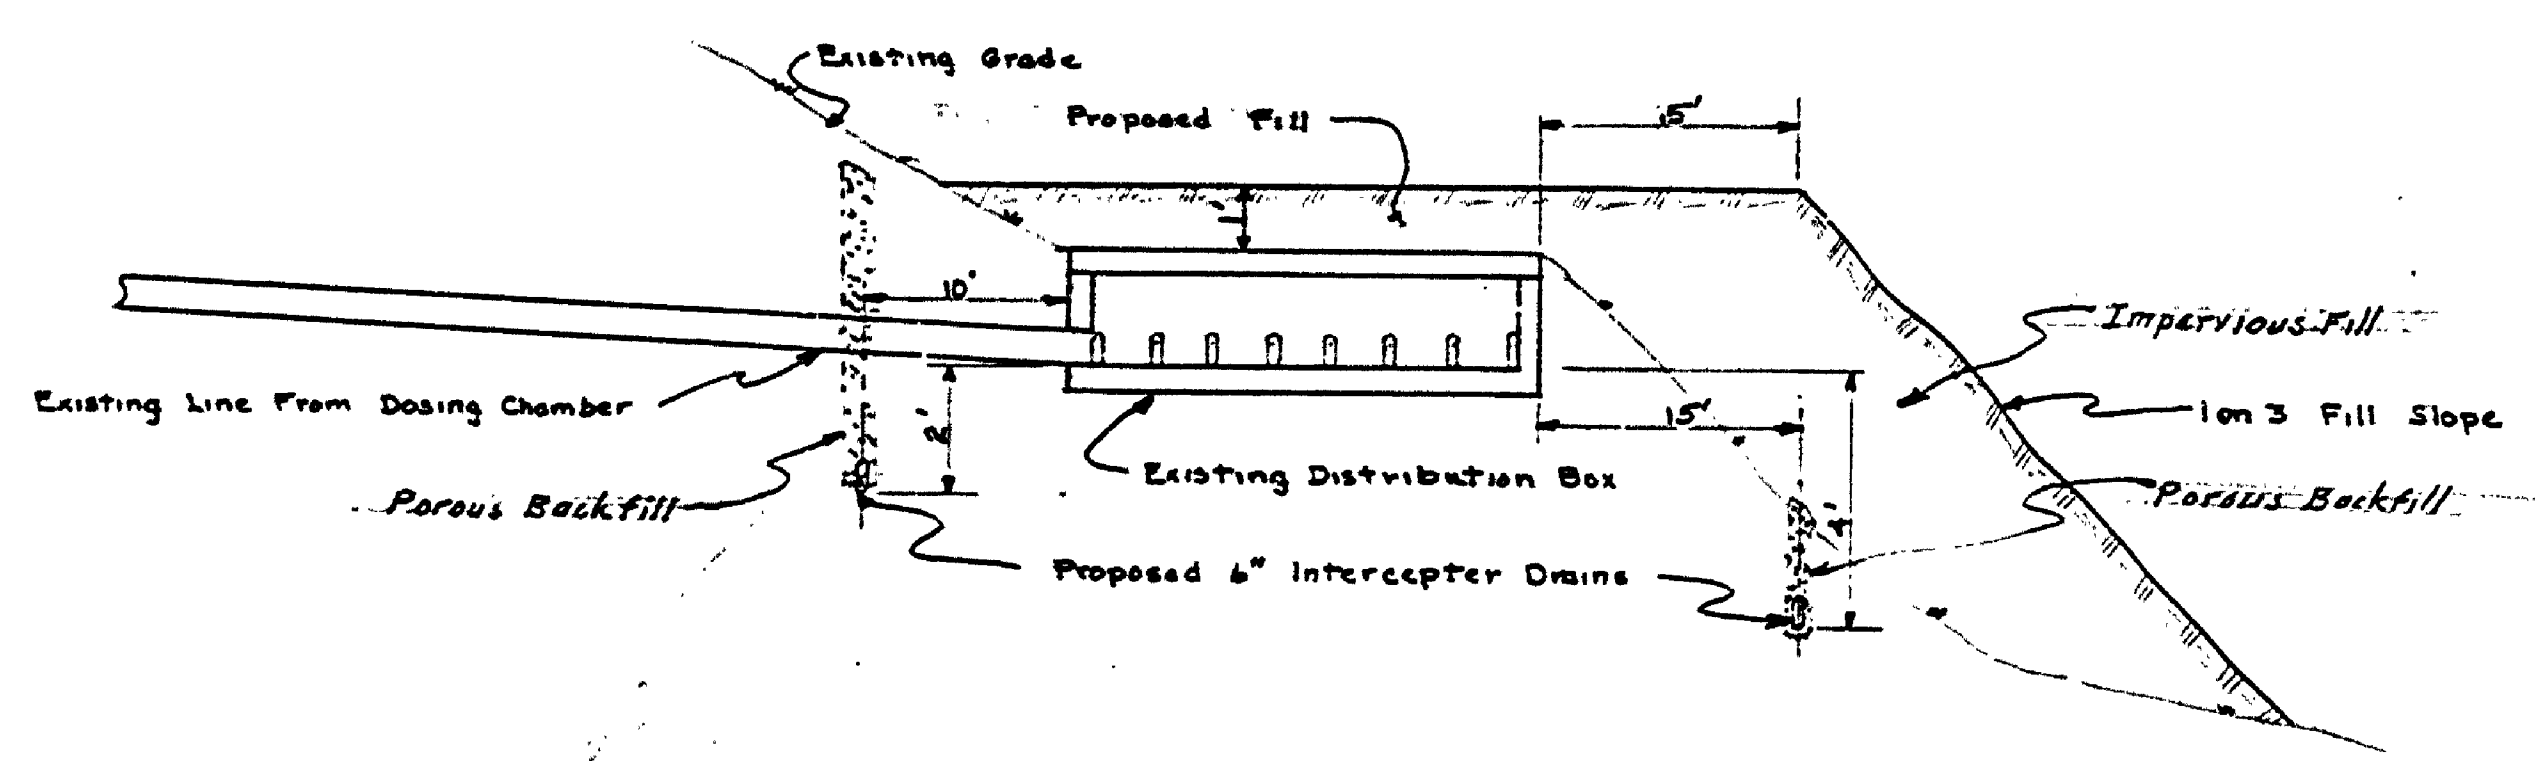


DRAWN BY B.H.G.	TRACED BY E.J.P.	CHECKED BY E.J.P.	DATE 7.21.58	REVIEWED BY SECTIONS		APPROVED BY H.C. [Signature]	NO.	DATE	BY
				ARCHITECTURAL	J.P.R.				
				ENGINEERING	J.P.R.		2		
				LANDSCAPE	J.P.R.		3		
				OF DESIGN			4		
				DATE			5		
				REVISIONS			6		

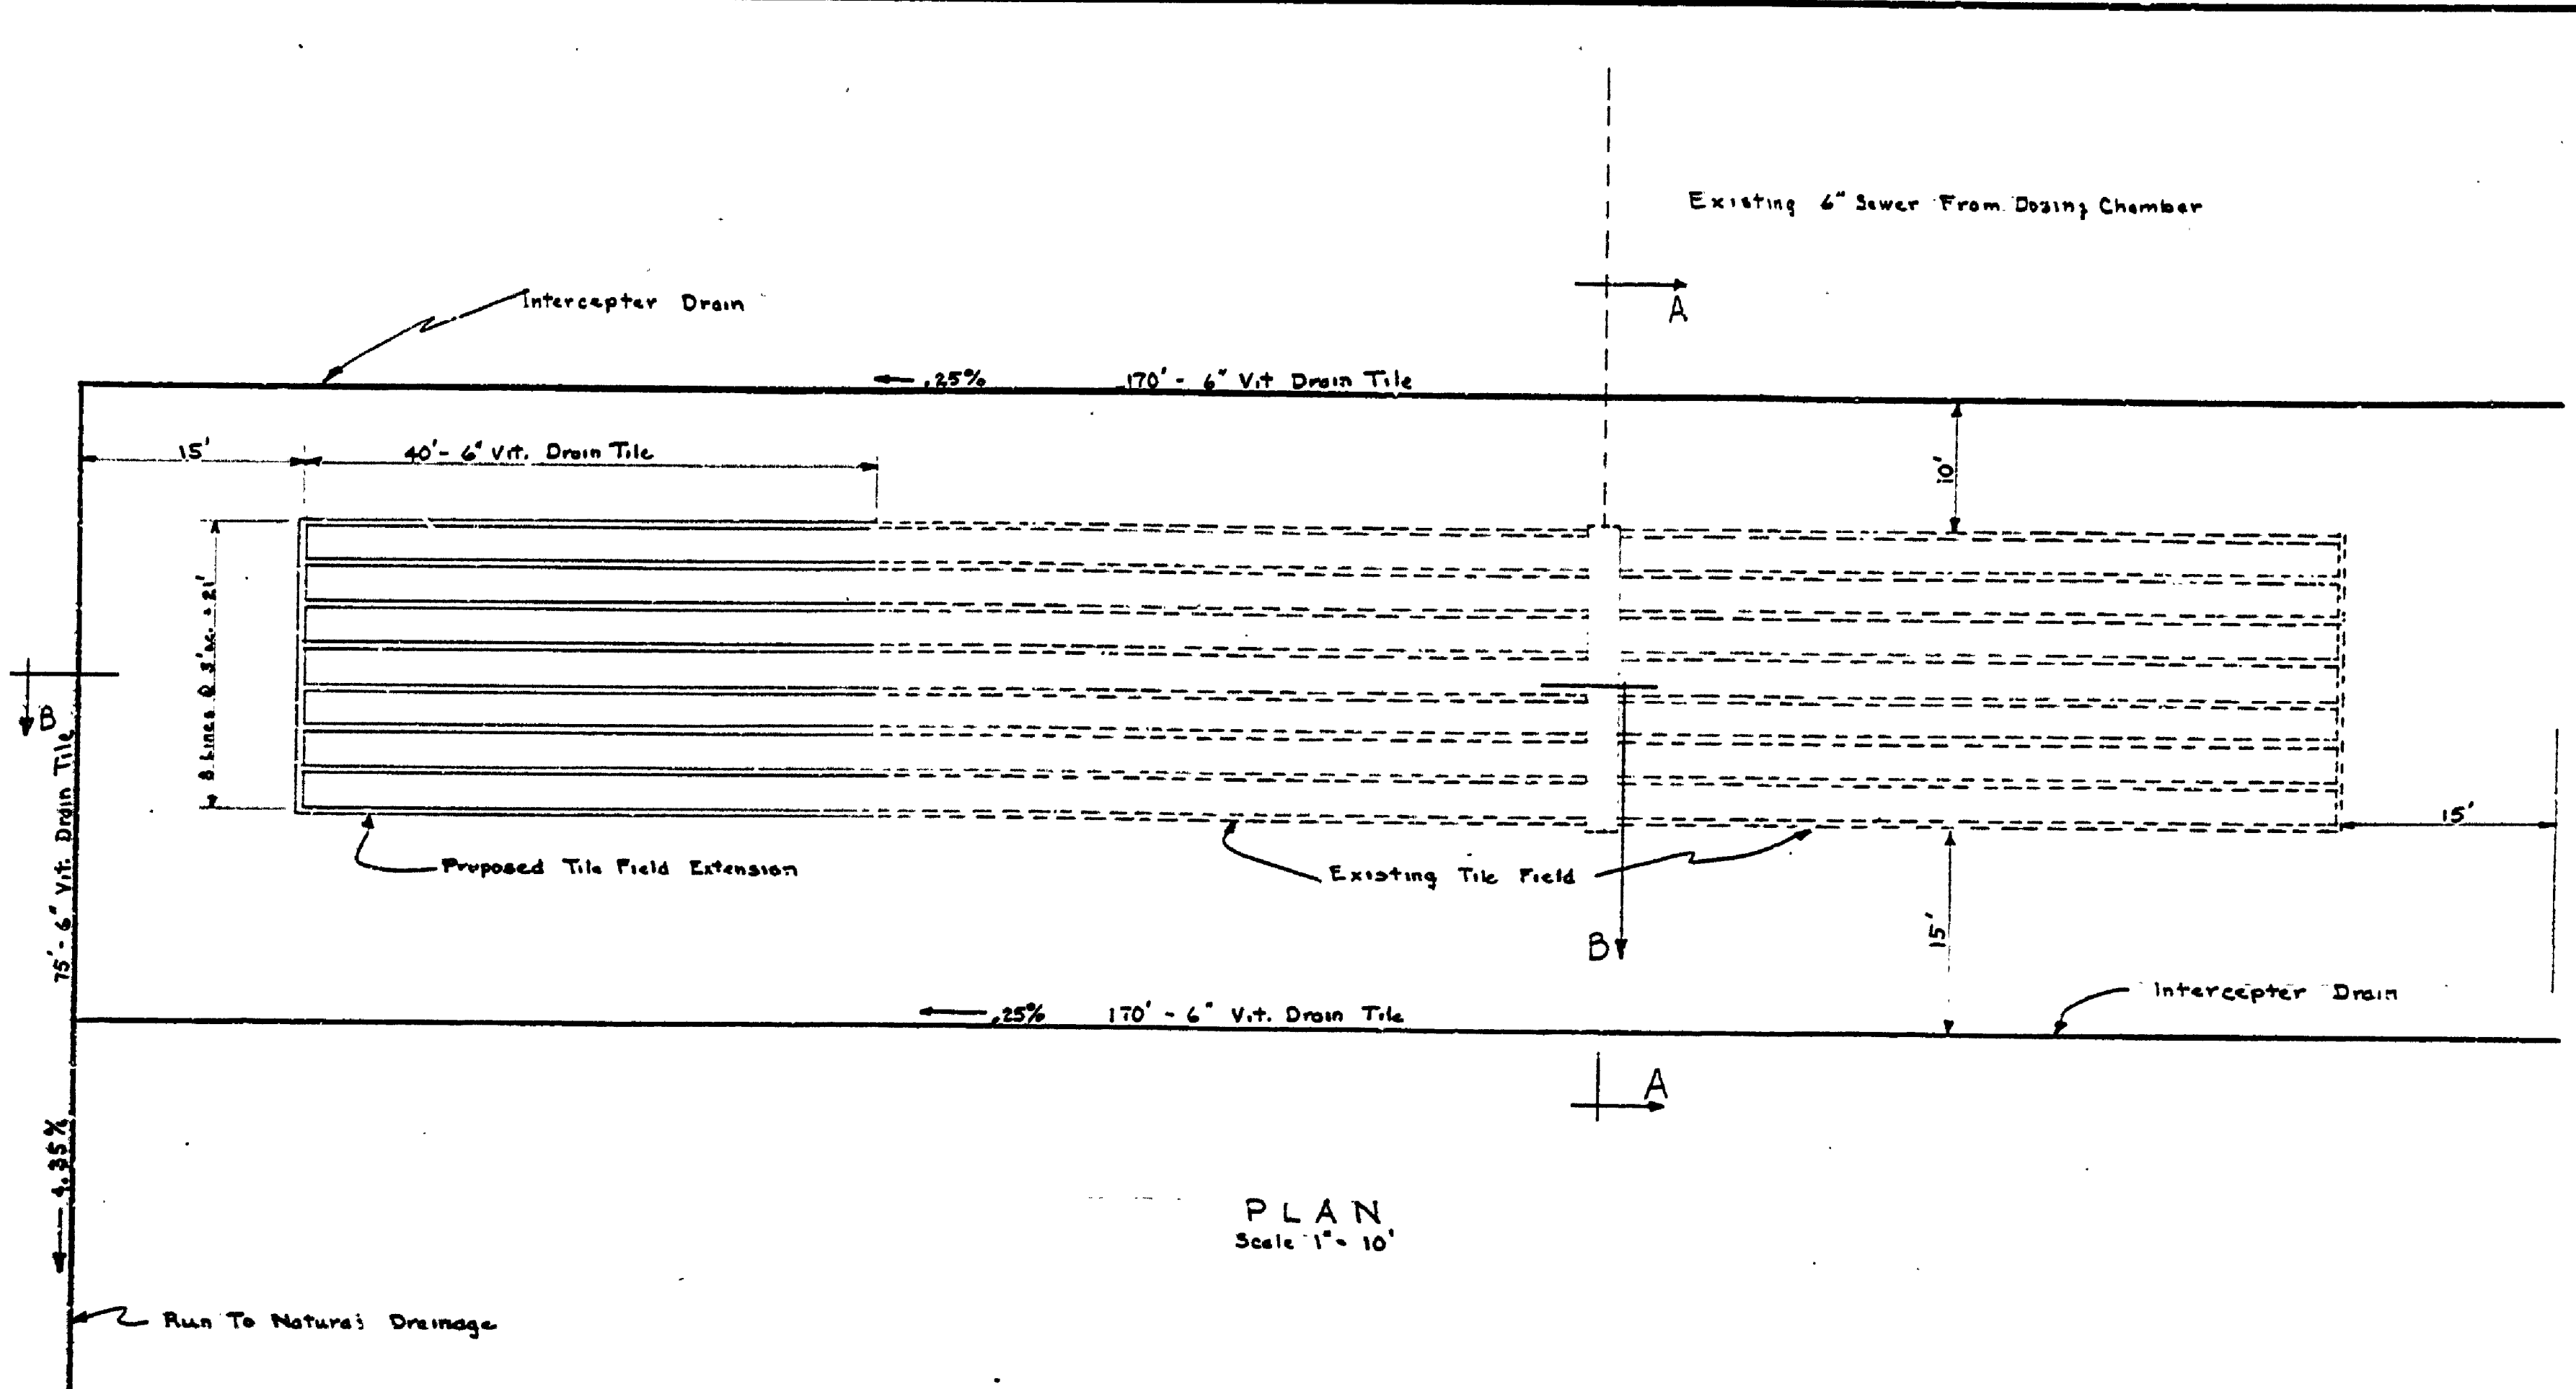

MICHIGAN
DEPARTMENT OF CONSERVATION
PARKS AND RECREATION DIVISION

TAHQUAMENON FALLS STATE PARK
REPAIRS TO CAMPGROUND DISPOSAL SYSTEM
Scale As Shown

SHEET NO. 1 OF 1

PLAN NO. E-108 A