


PLAN
 Scale: 1" = 50'

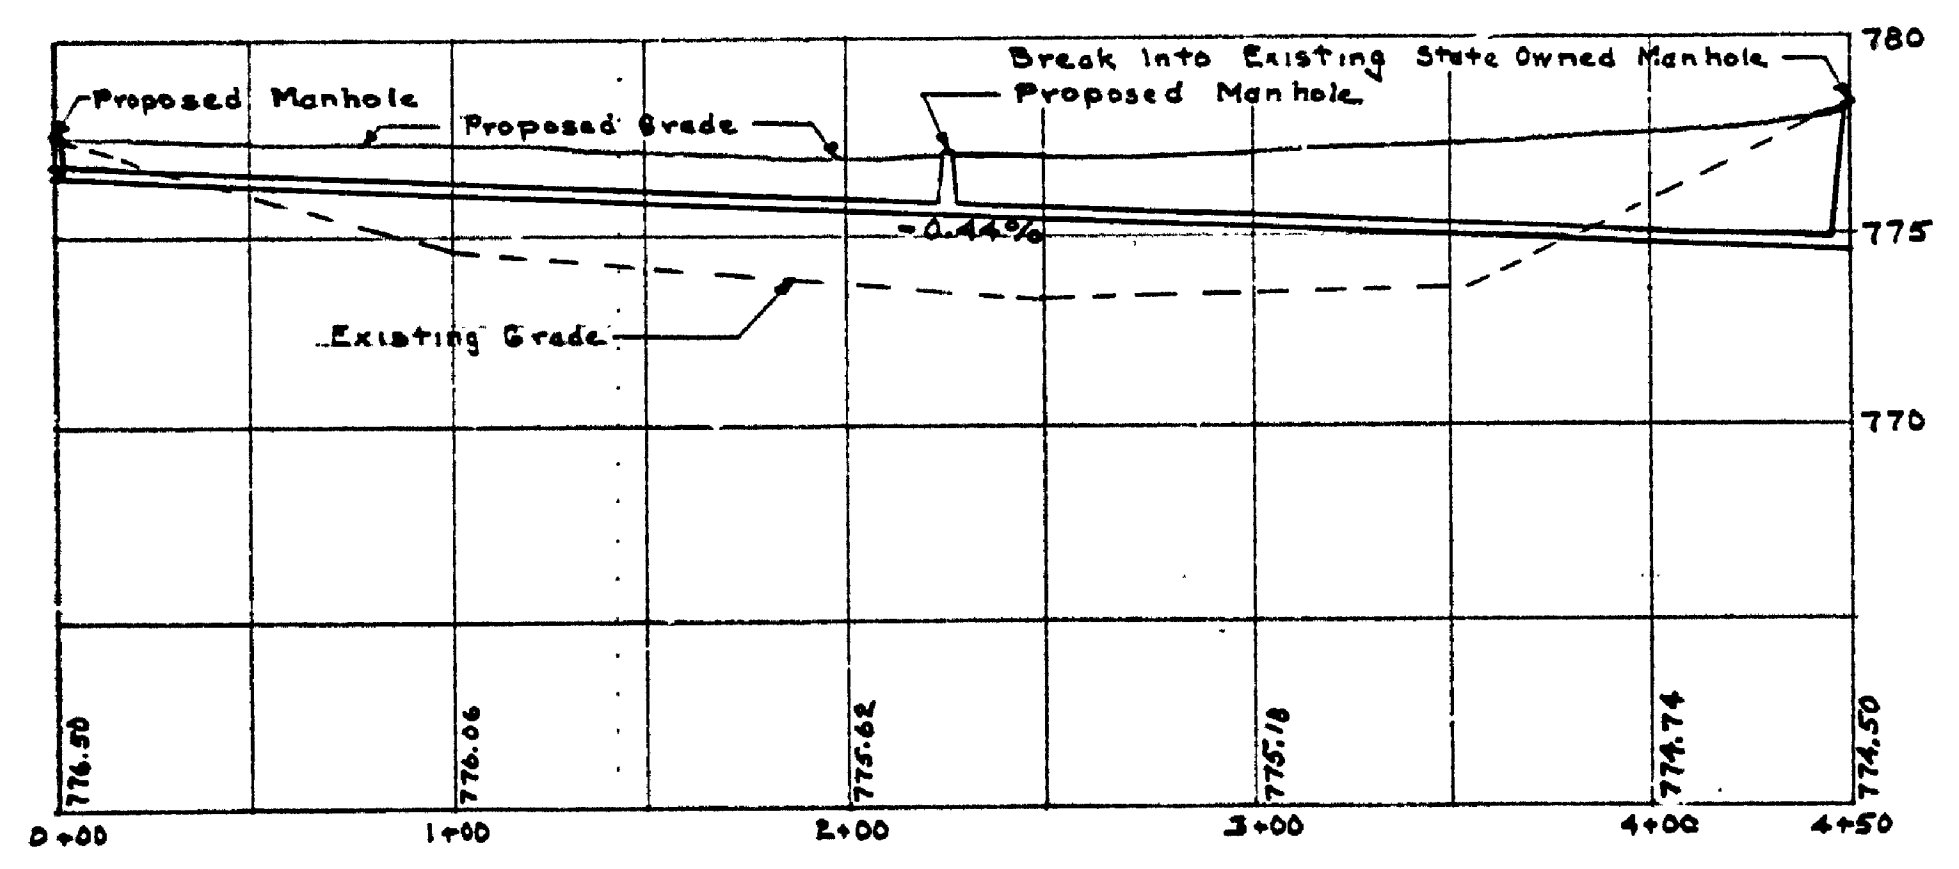

PROFILE
 Scale: Hor. 1" = 50'
 Ver. 1" = 5'

TAHQUAMENON FALLS
 SEWER LINE FROM
 BARRETT CONCESSION

E-109