
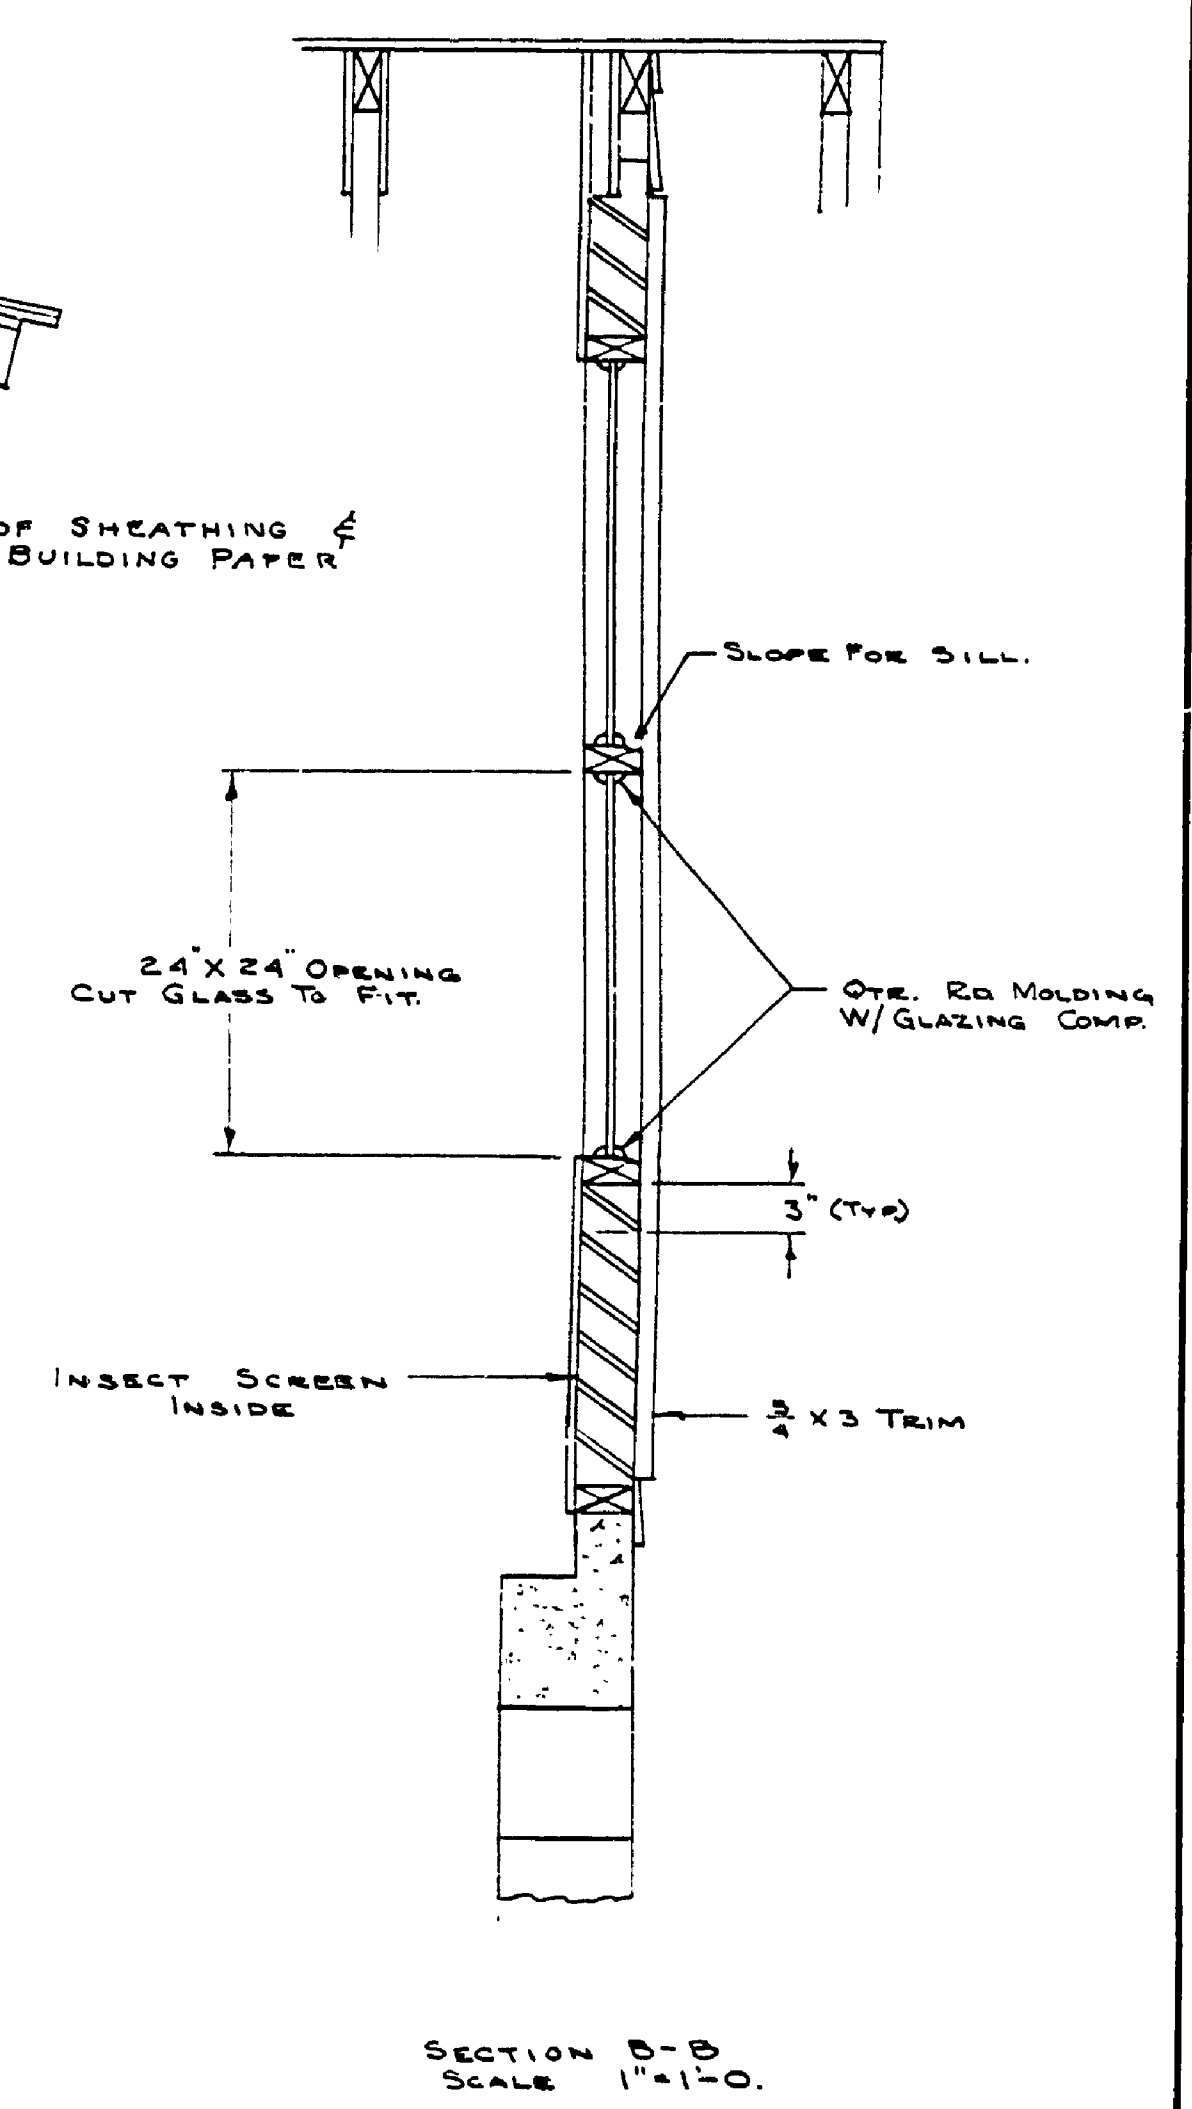
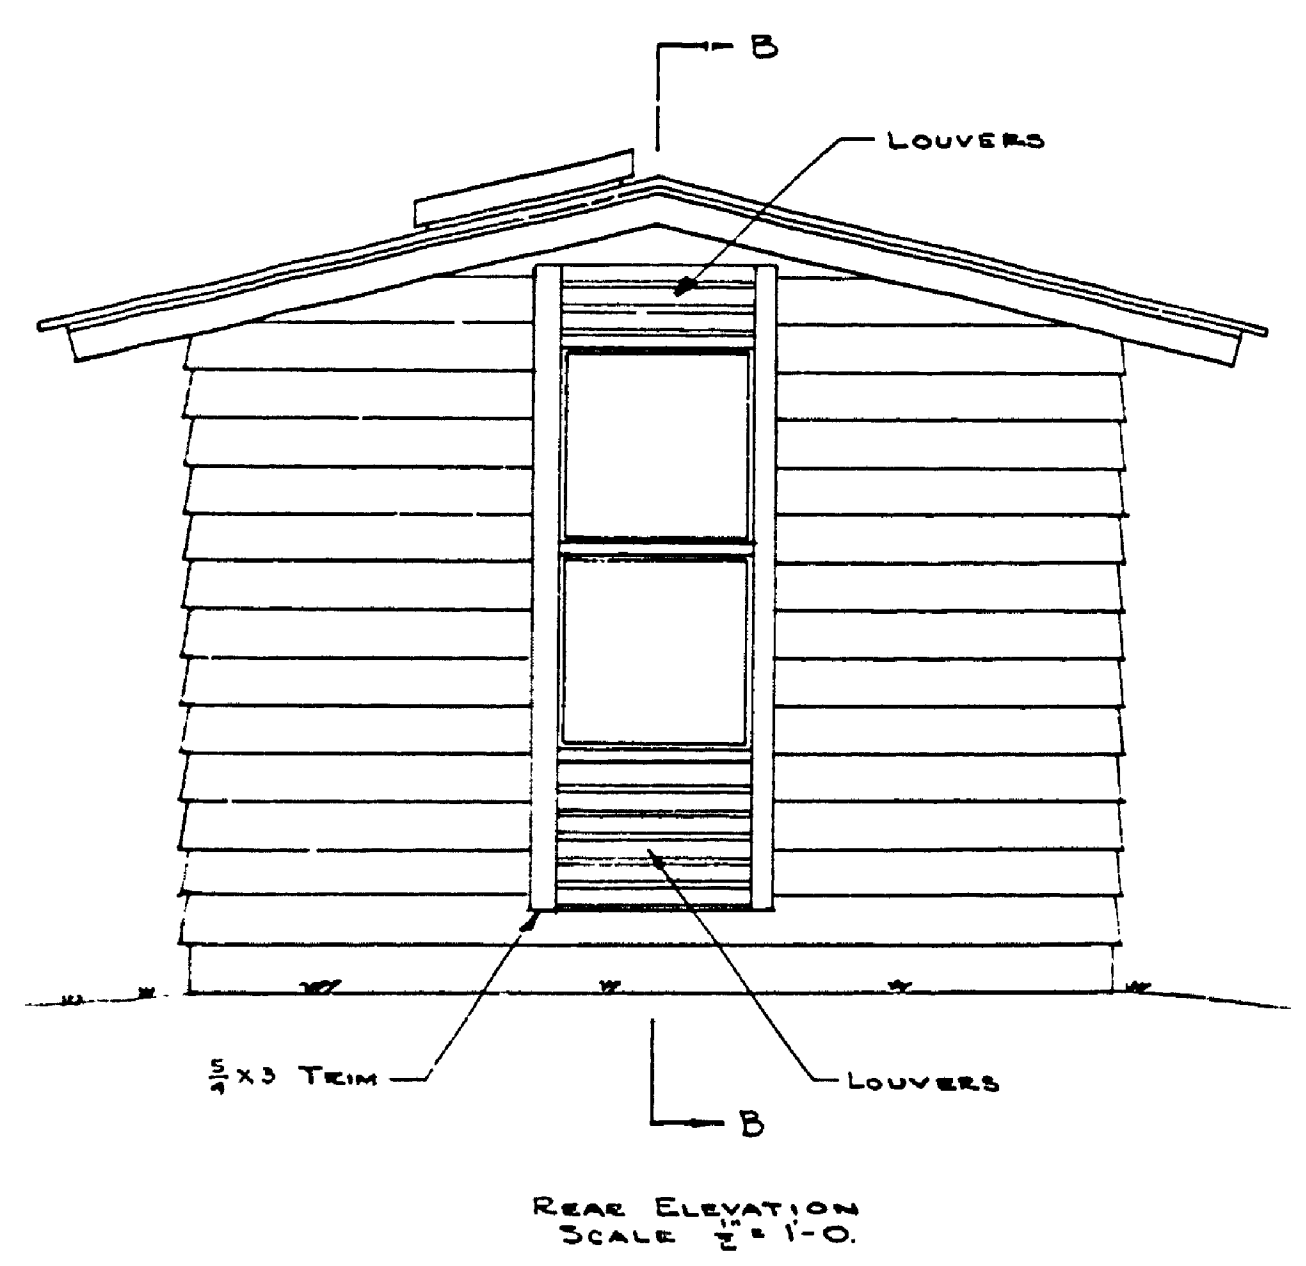
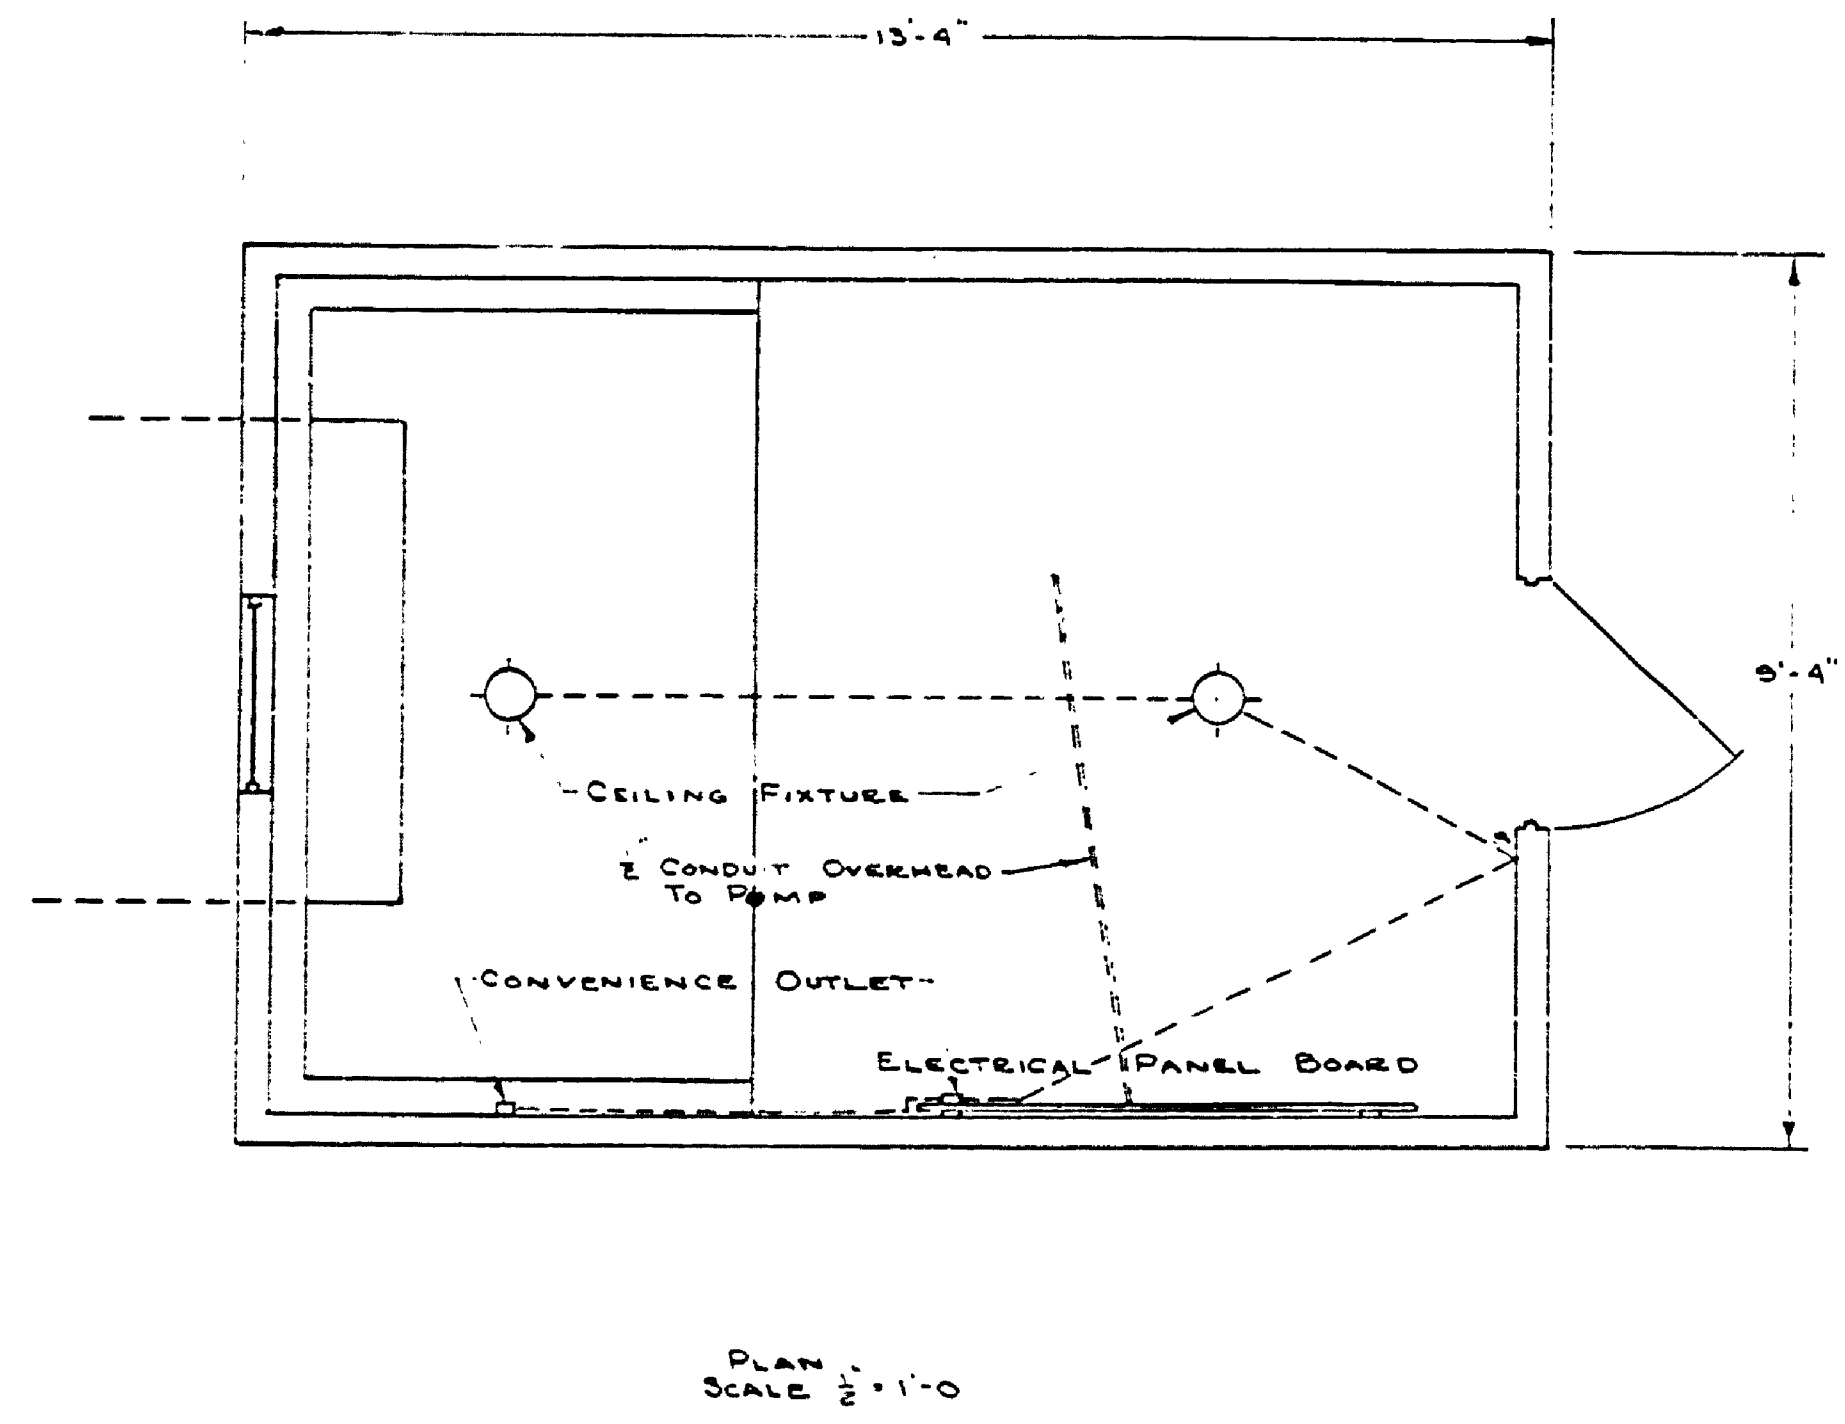
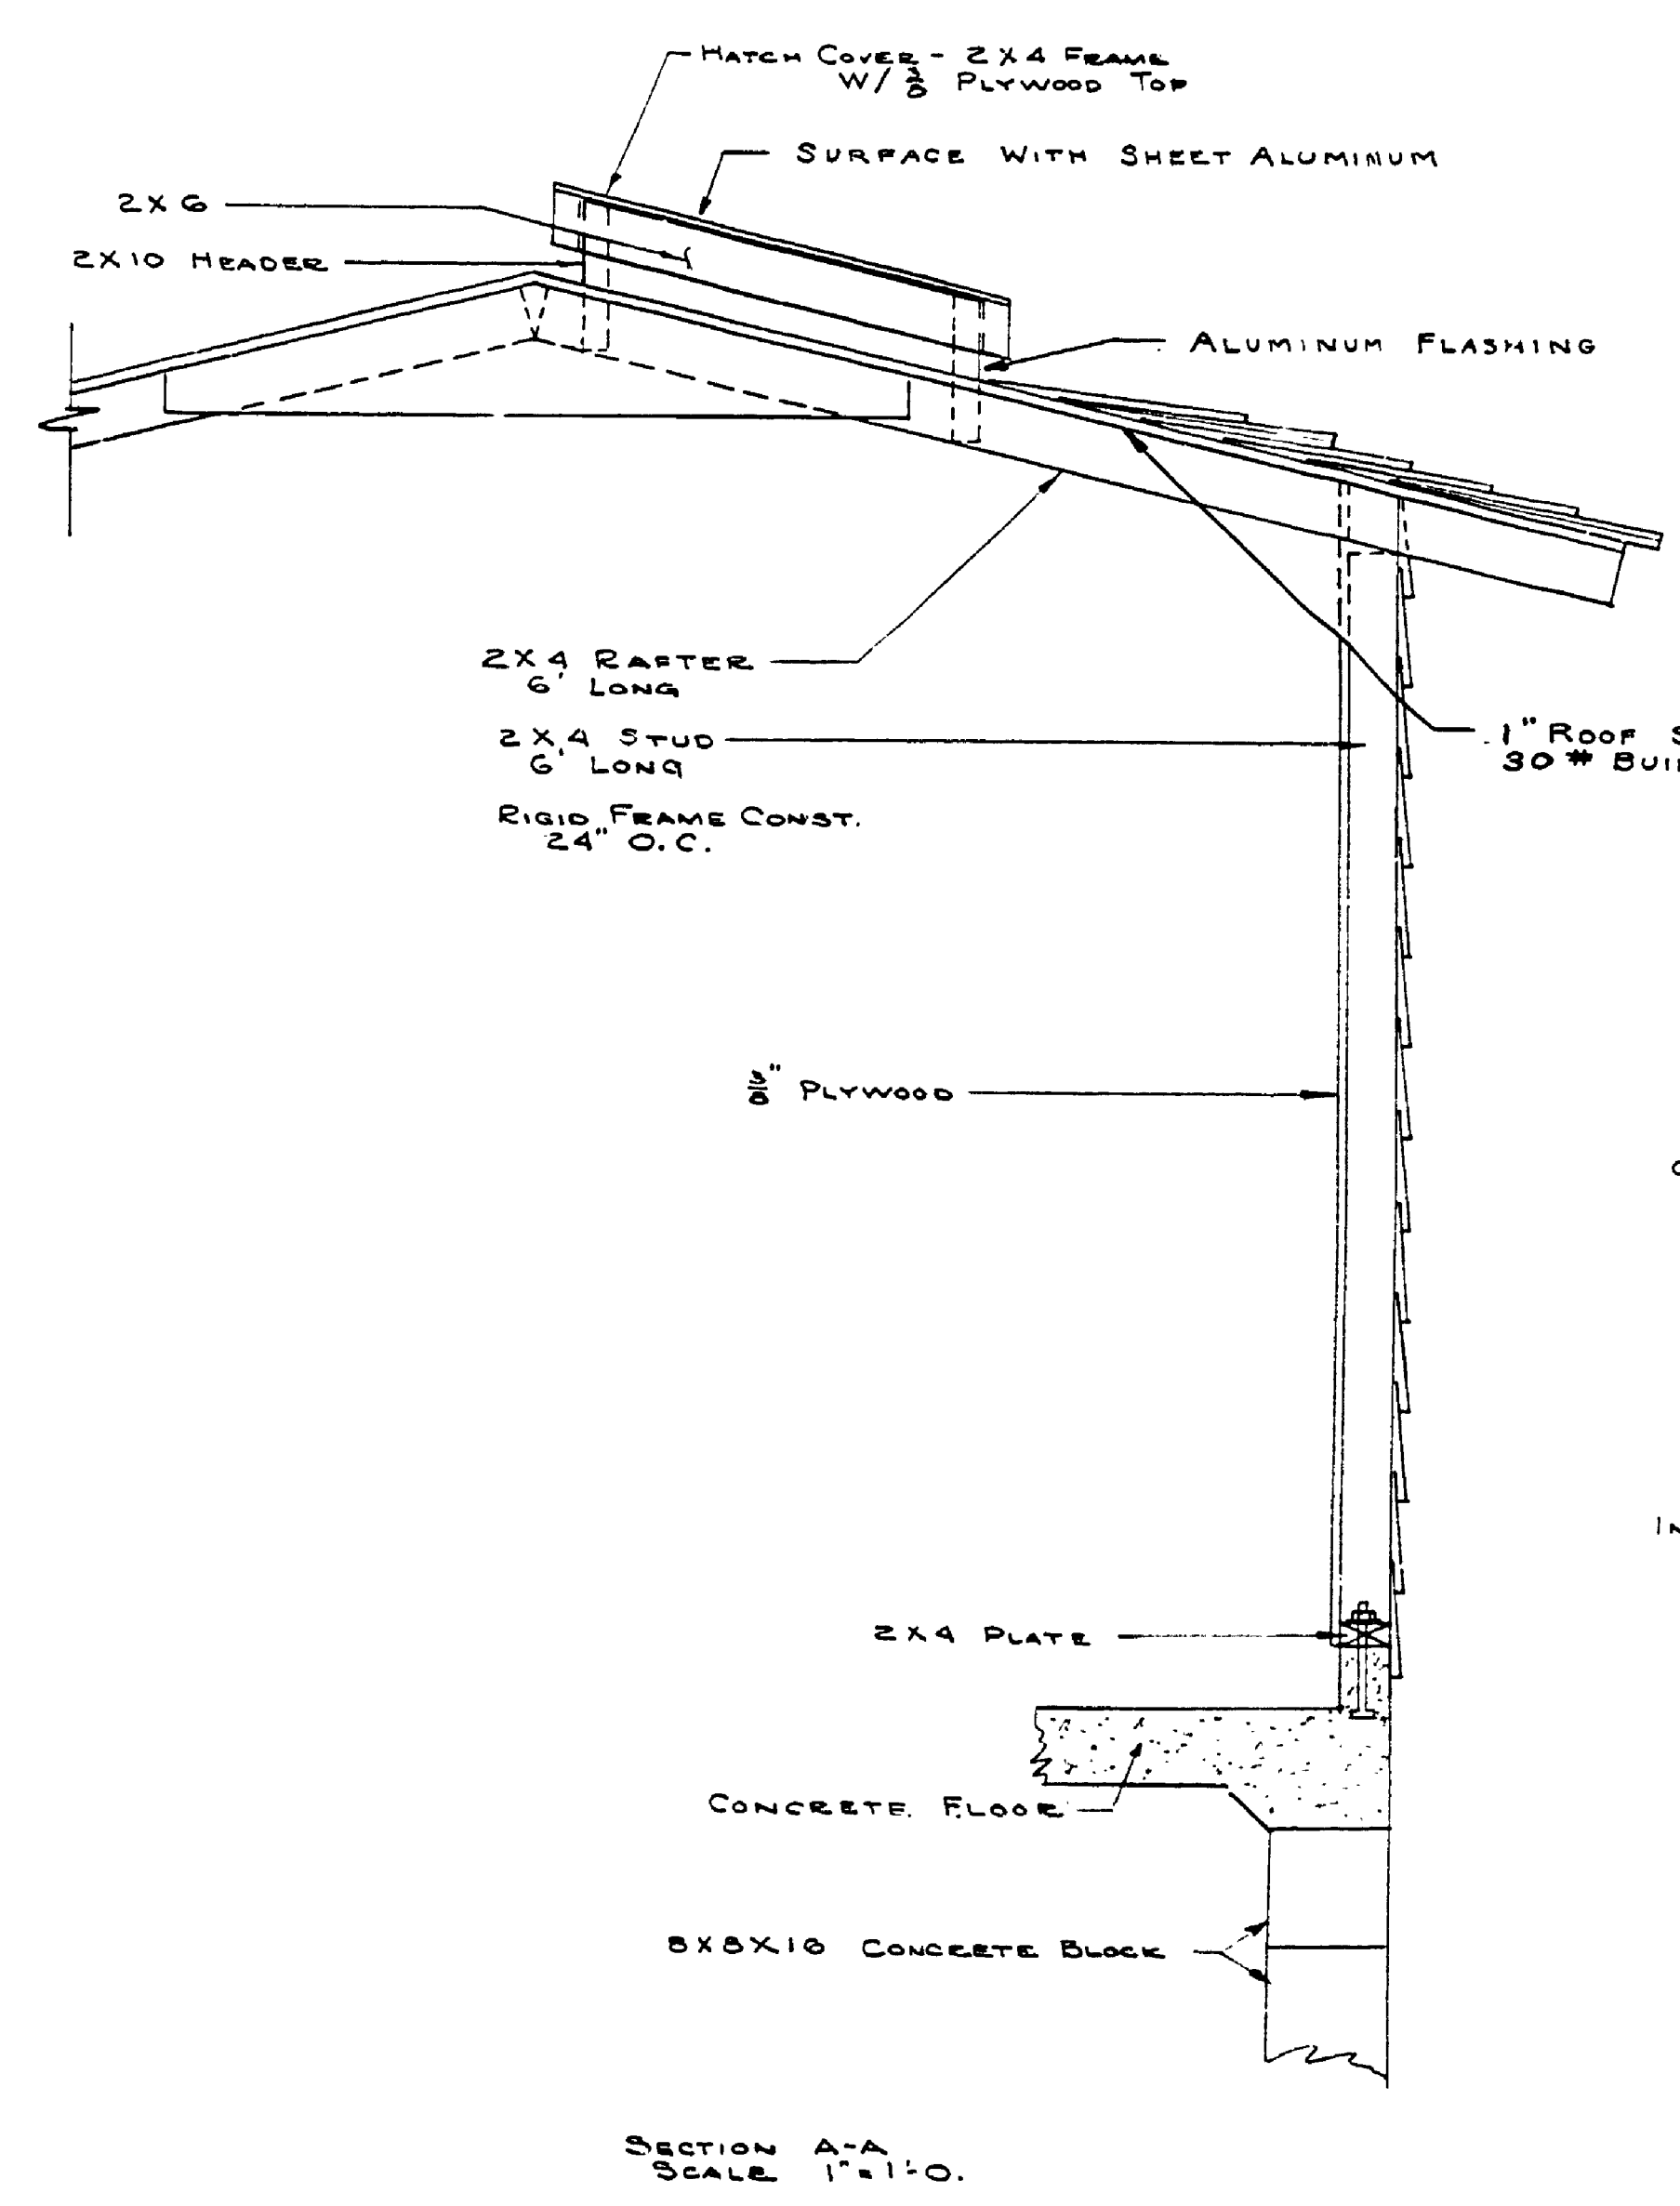
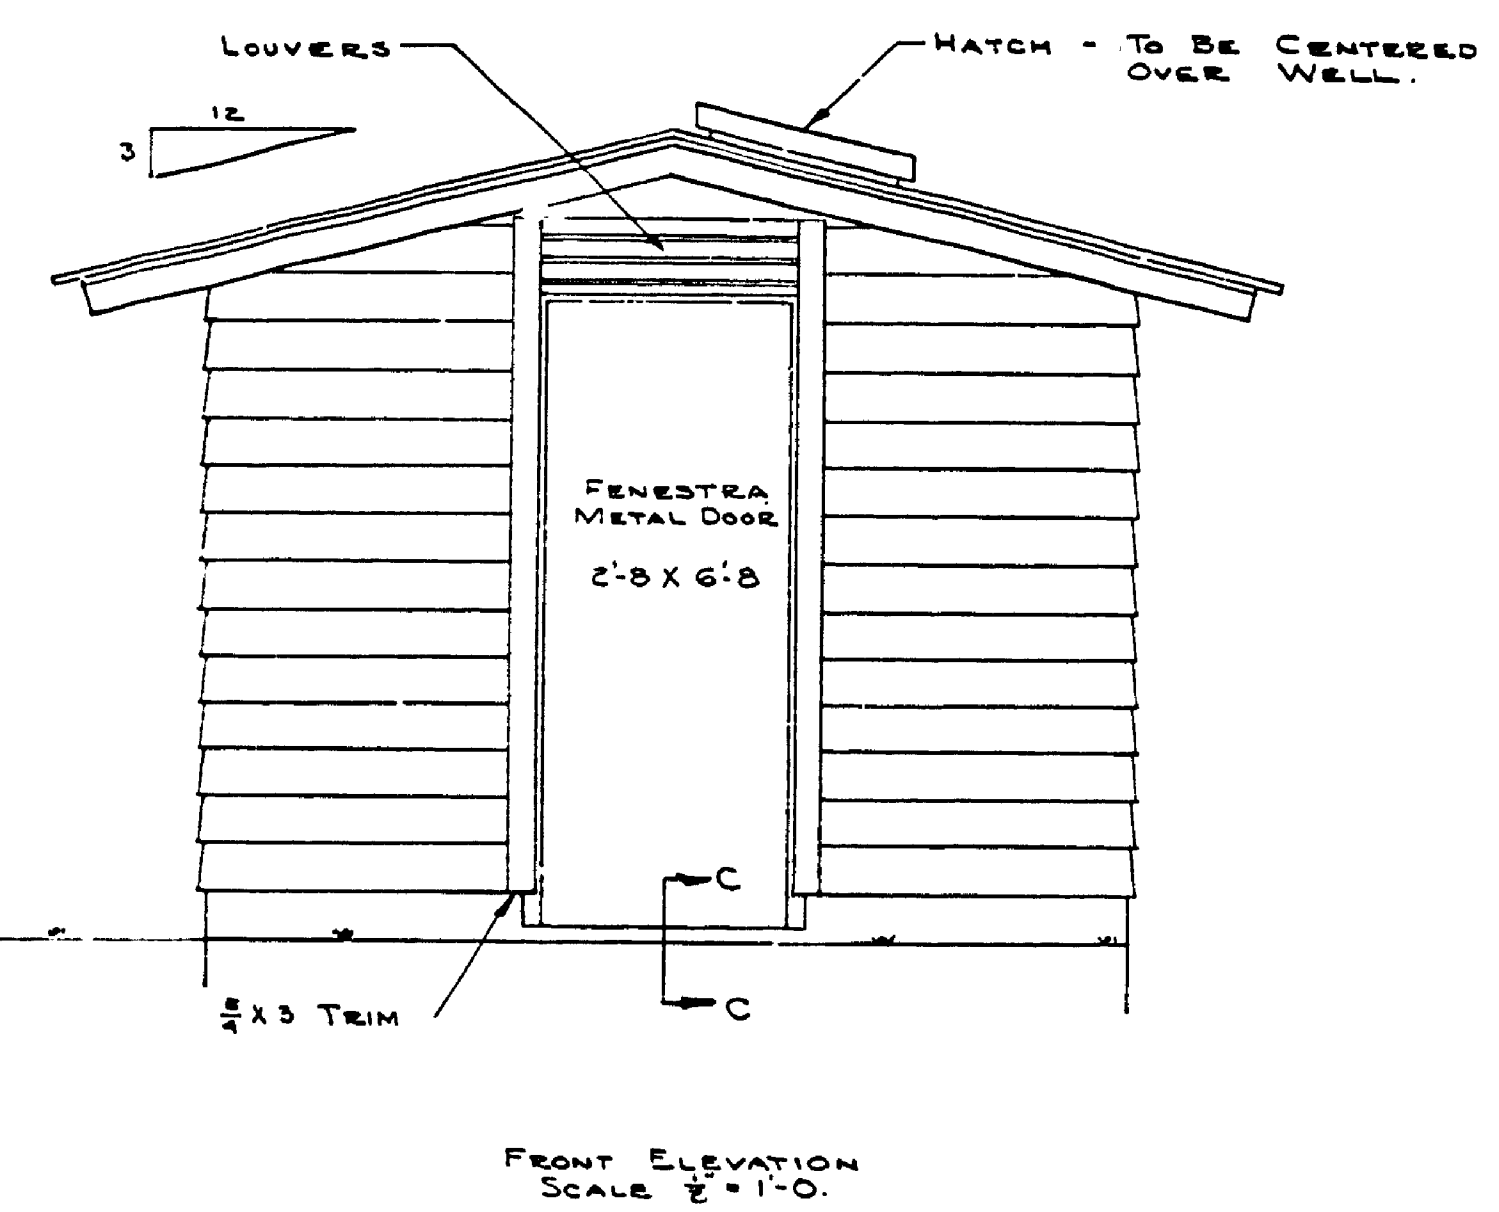
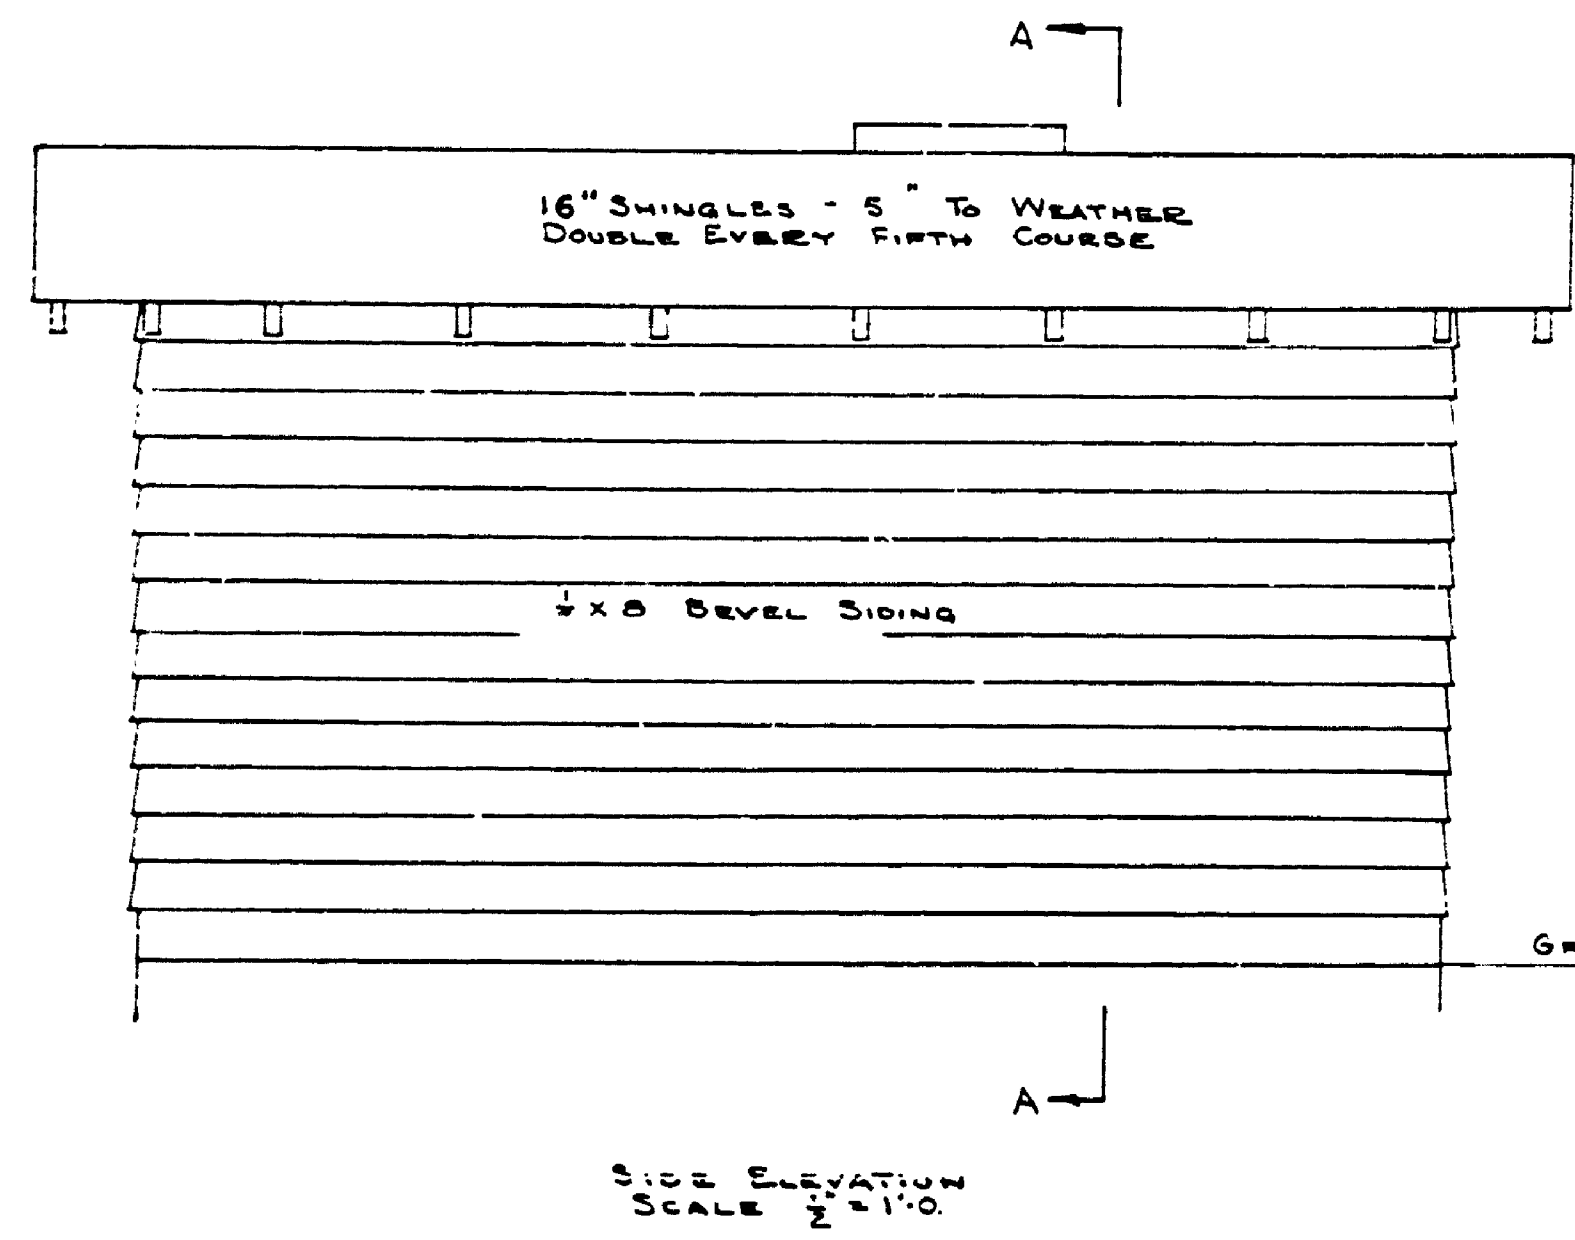
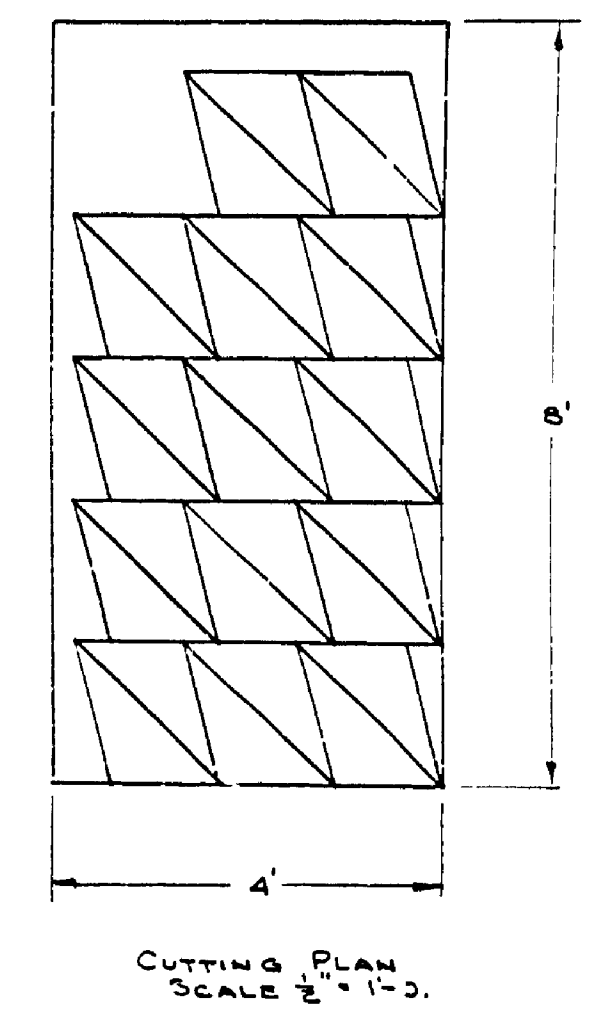
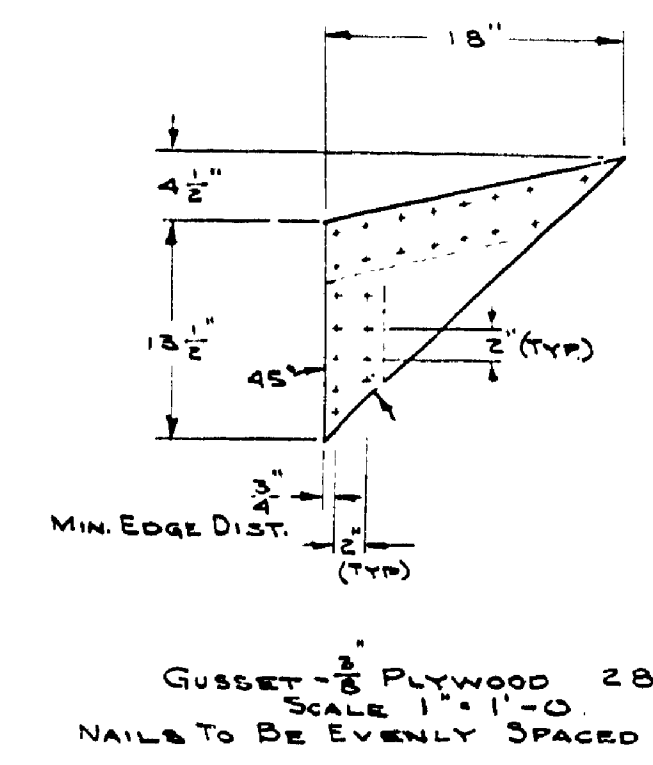
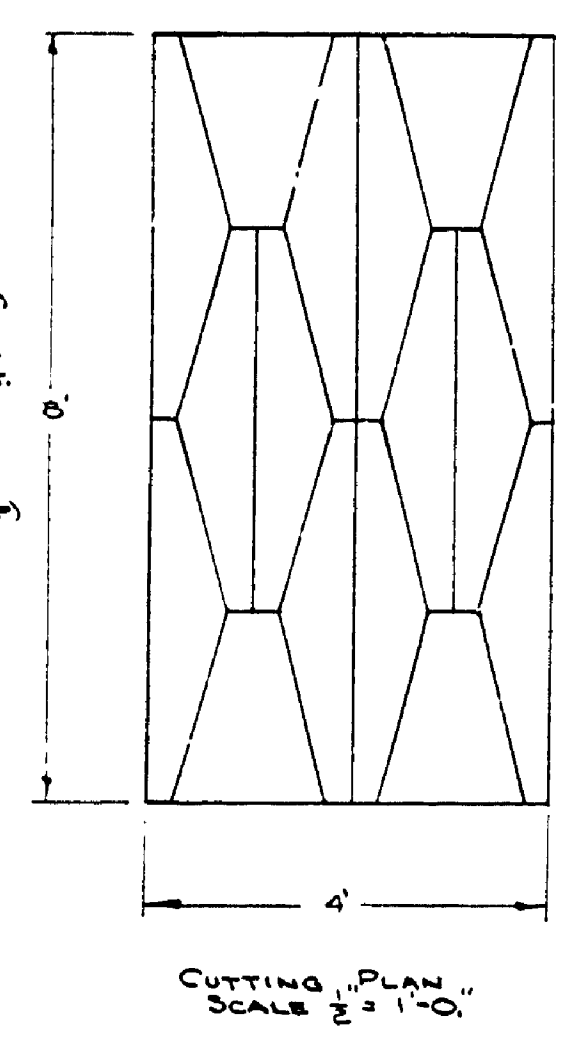
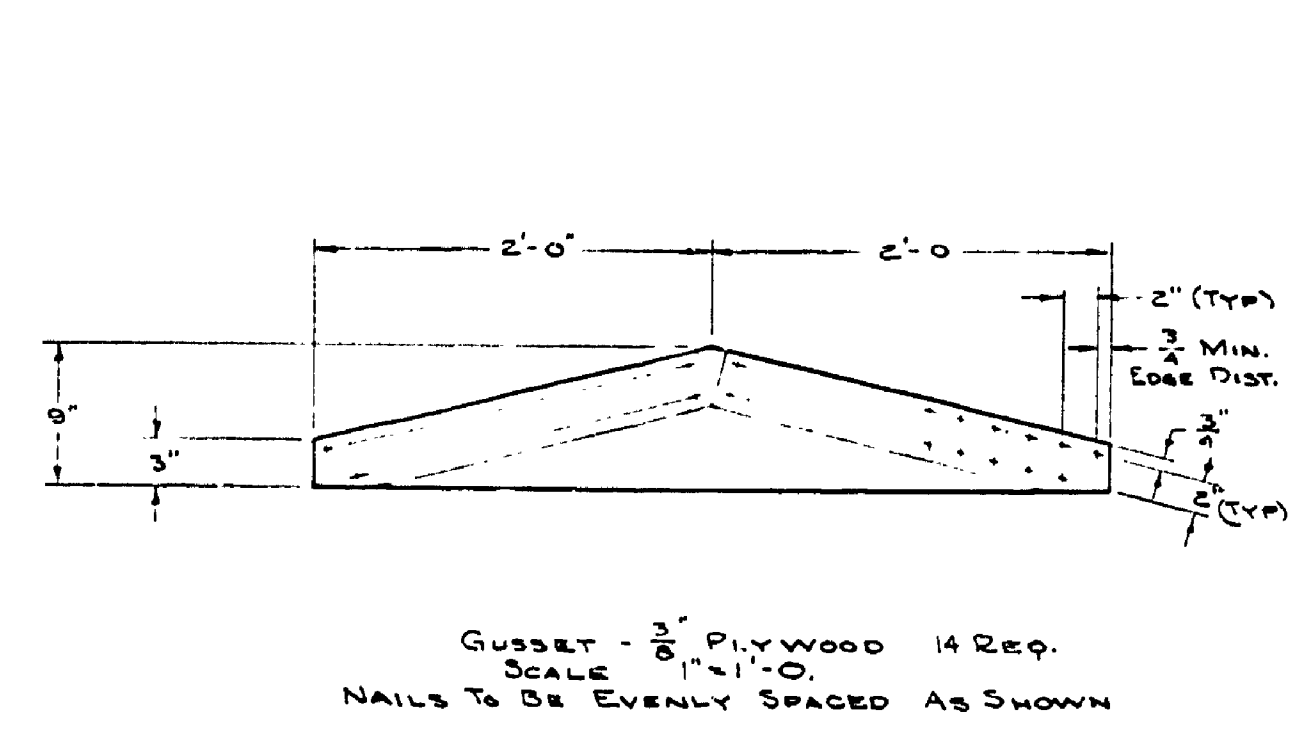


DESIGNED BY	DRAWN BY	CHECKED BY	DATE	REVIEWED	DATE	APPROVED	DATE	NO.	DATE	BY	REVISIONS	DATE
J. Y. P. H. A.	J. Y. P. H. A.	B. H. G.	2-13-68	ARCHITECTURAL	1-27-62	<i>[Signature]</i>	1-27-62	1	1-27-62		4	
				ENGINEERING	2-11-62	<i>[Signature]</i>	2-11-62	2			5	
				LANDSCAPE	2-13-62	<i>[Signature]</i>	2-13-62	3			6	

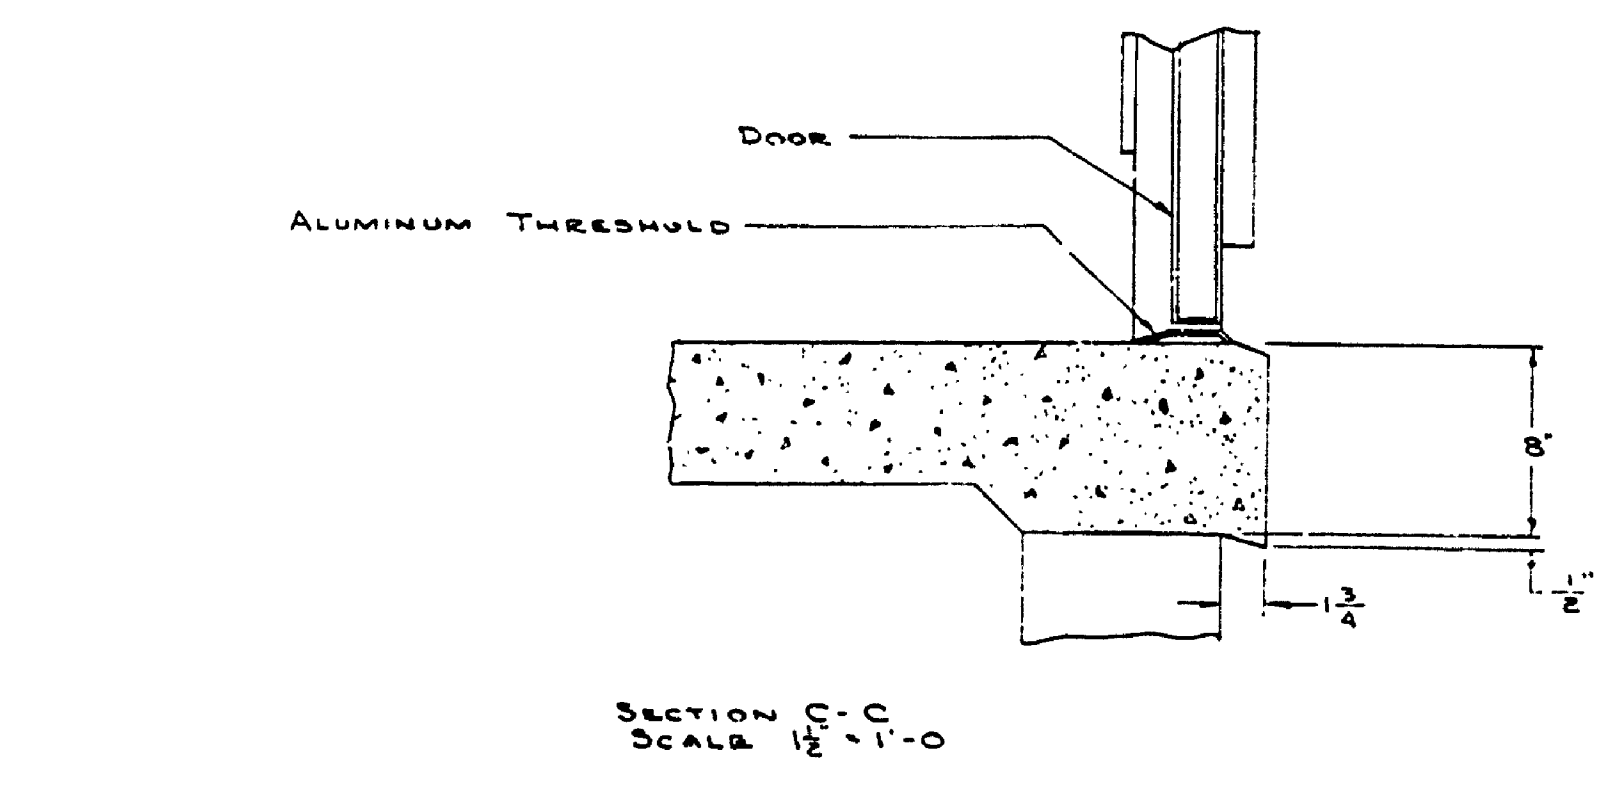

PUMP HOUSE

MICHIGAN
DEPARTMENT OF CONSERVATION
PARKS AND RECREATION DIVISION

TAHOQUAMENON FALLS STATE PARK
RIVERMOUTH CAMPGROUND
WATER DISTRIBUTION SYSTEM

SHEET
NO. 3
OF 4

PLAN NO.
E-113