

REVISIONS	NO.	DATE	BY
	4		
	5		
	6		


APPROVED BY:	DATE:	NO. DATE BY
11 Dec. 1963	11/12/63	1
	1/18/64	2
	3/18/63	3
	3/18/63	4
	3/18/63	5
	3/18/63	6


REVIEWED BY SECTIONS	DATE	APPROVED BY
ARCHITECTURAL	2/10/63	
ENGINEERING	3/18/63	
LANDSCAPE	3/18/63	


TRACED BY	DATE	APPROVED BY
11 Dec. 1963	11/12/63	



PLAN SECTION A-A

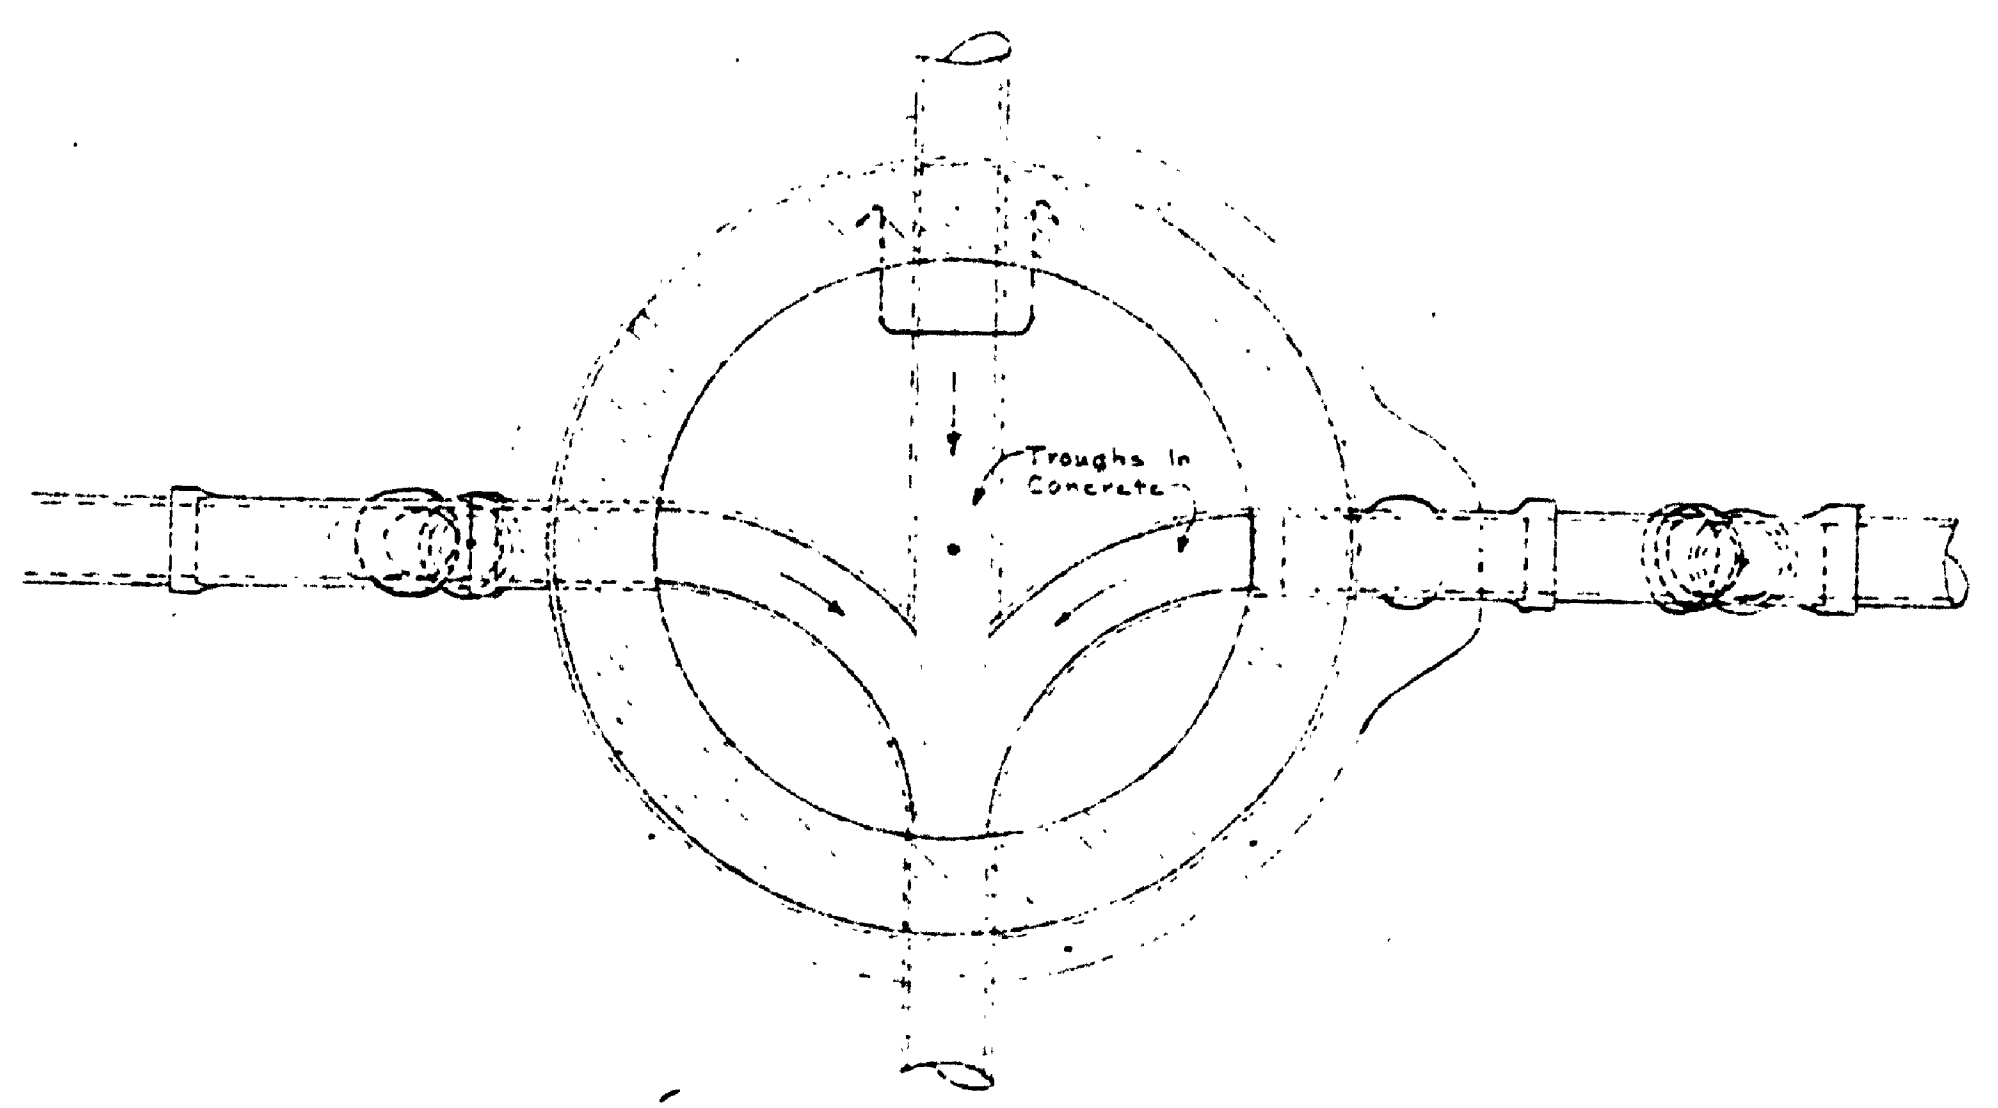


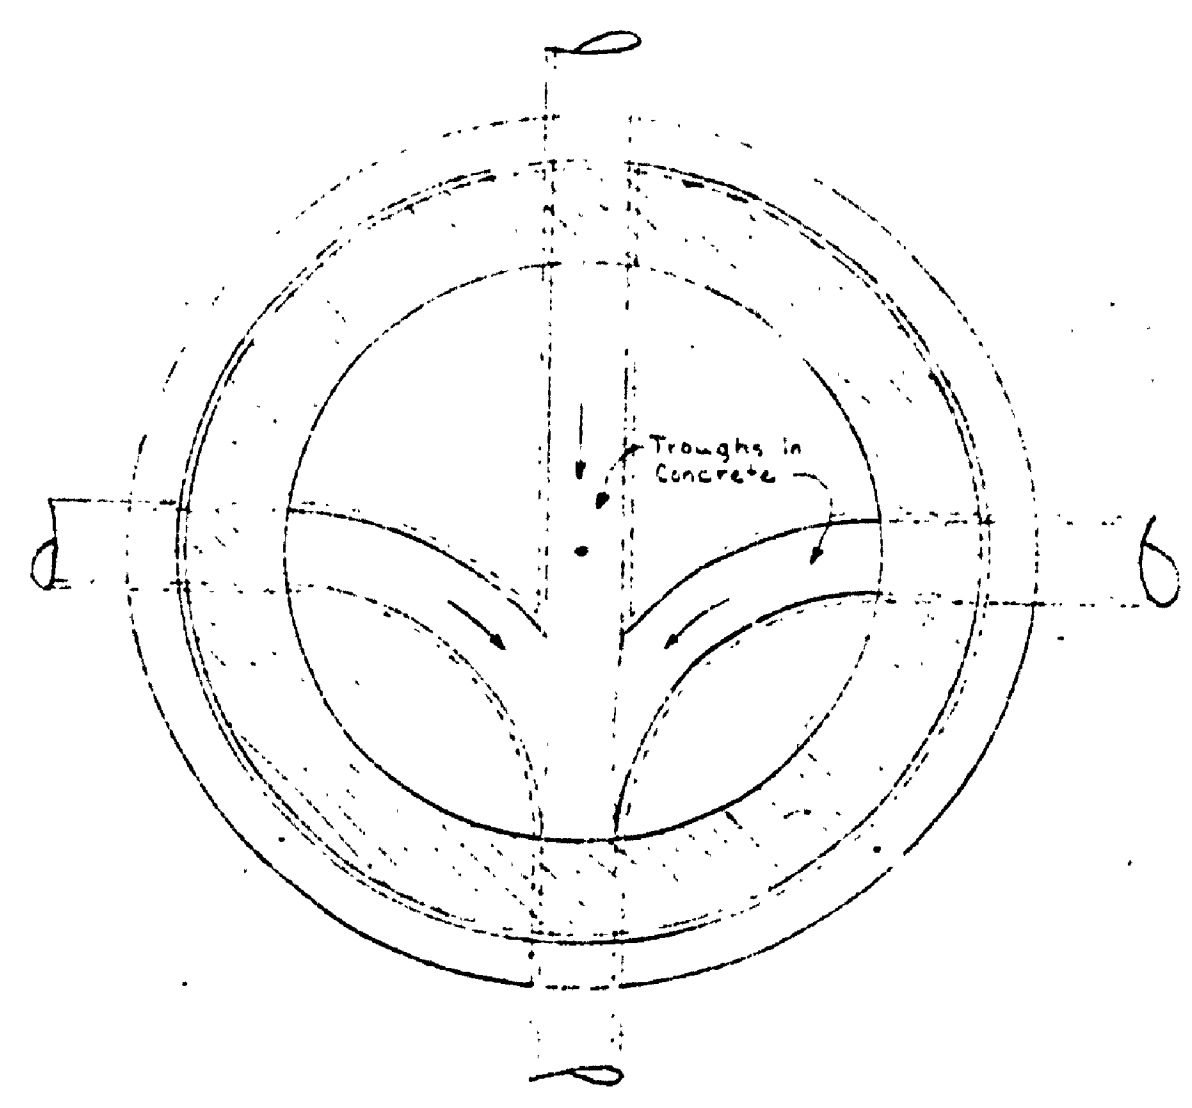PLAN SECTION B-B

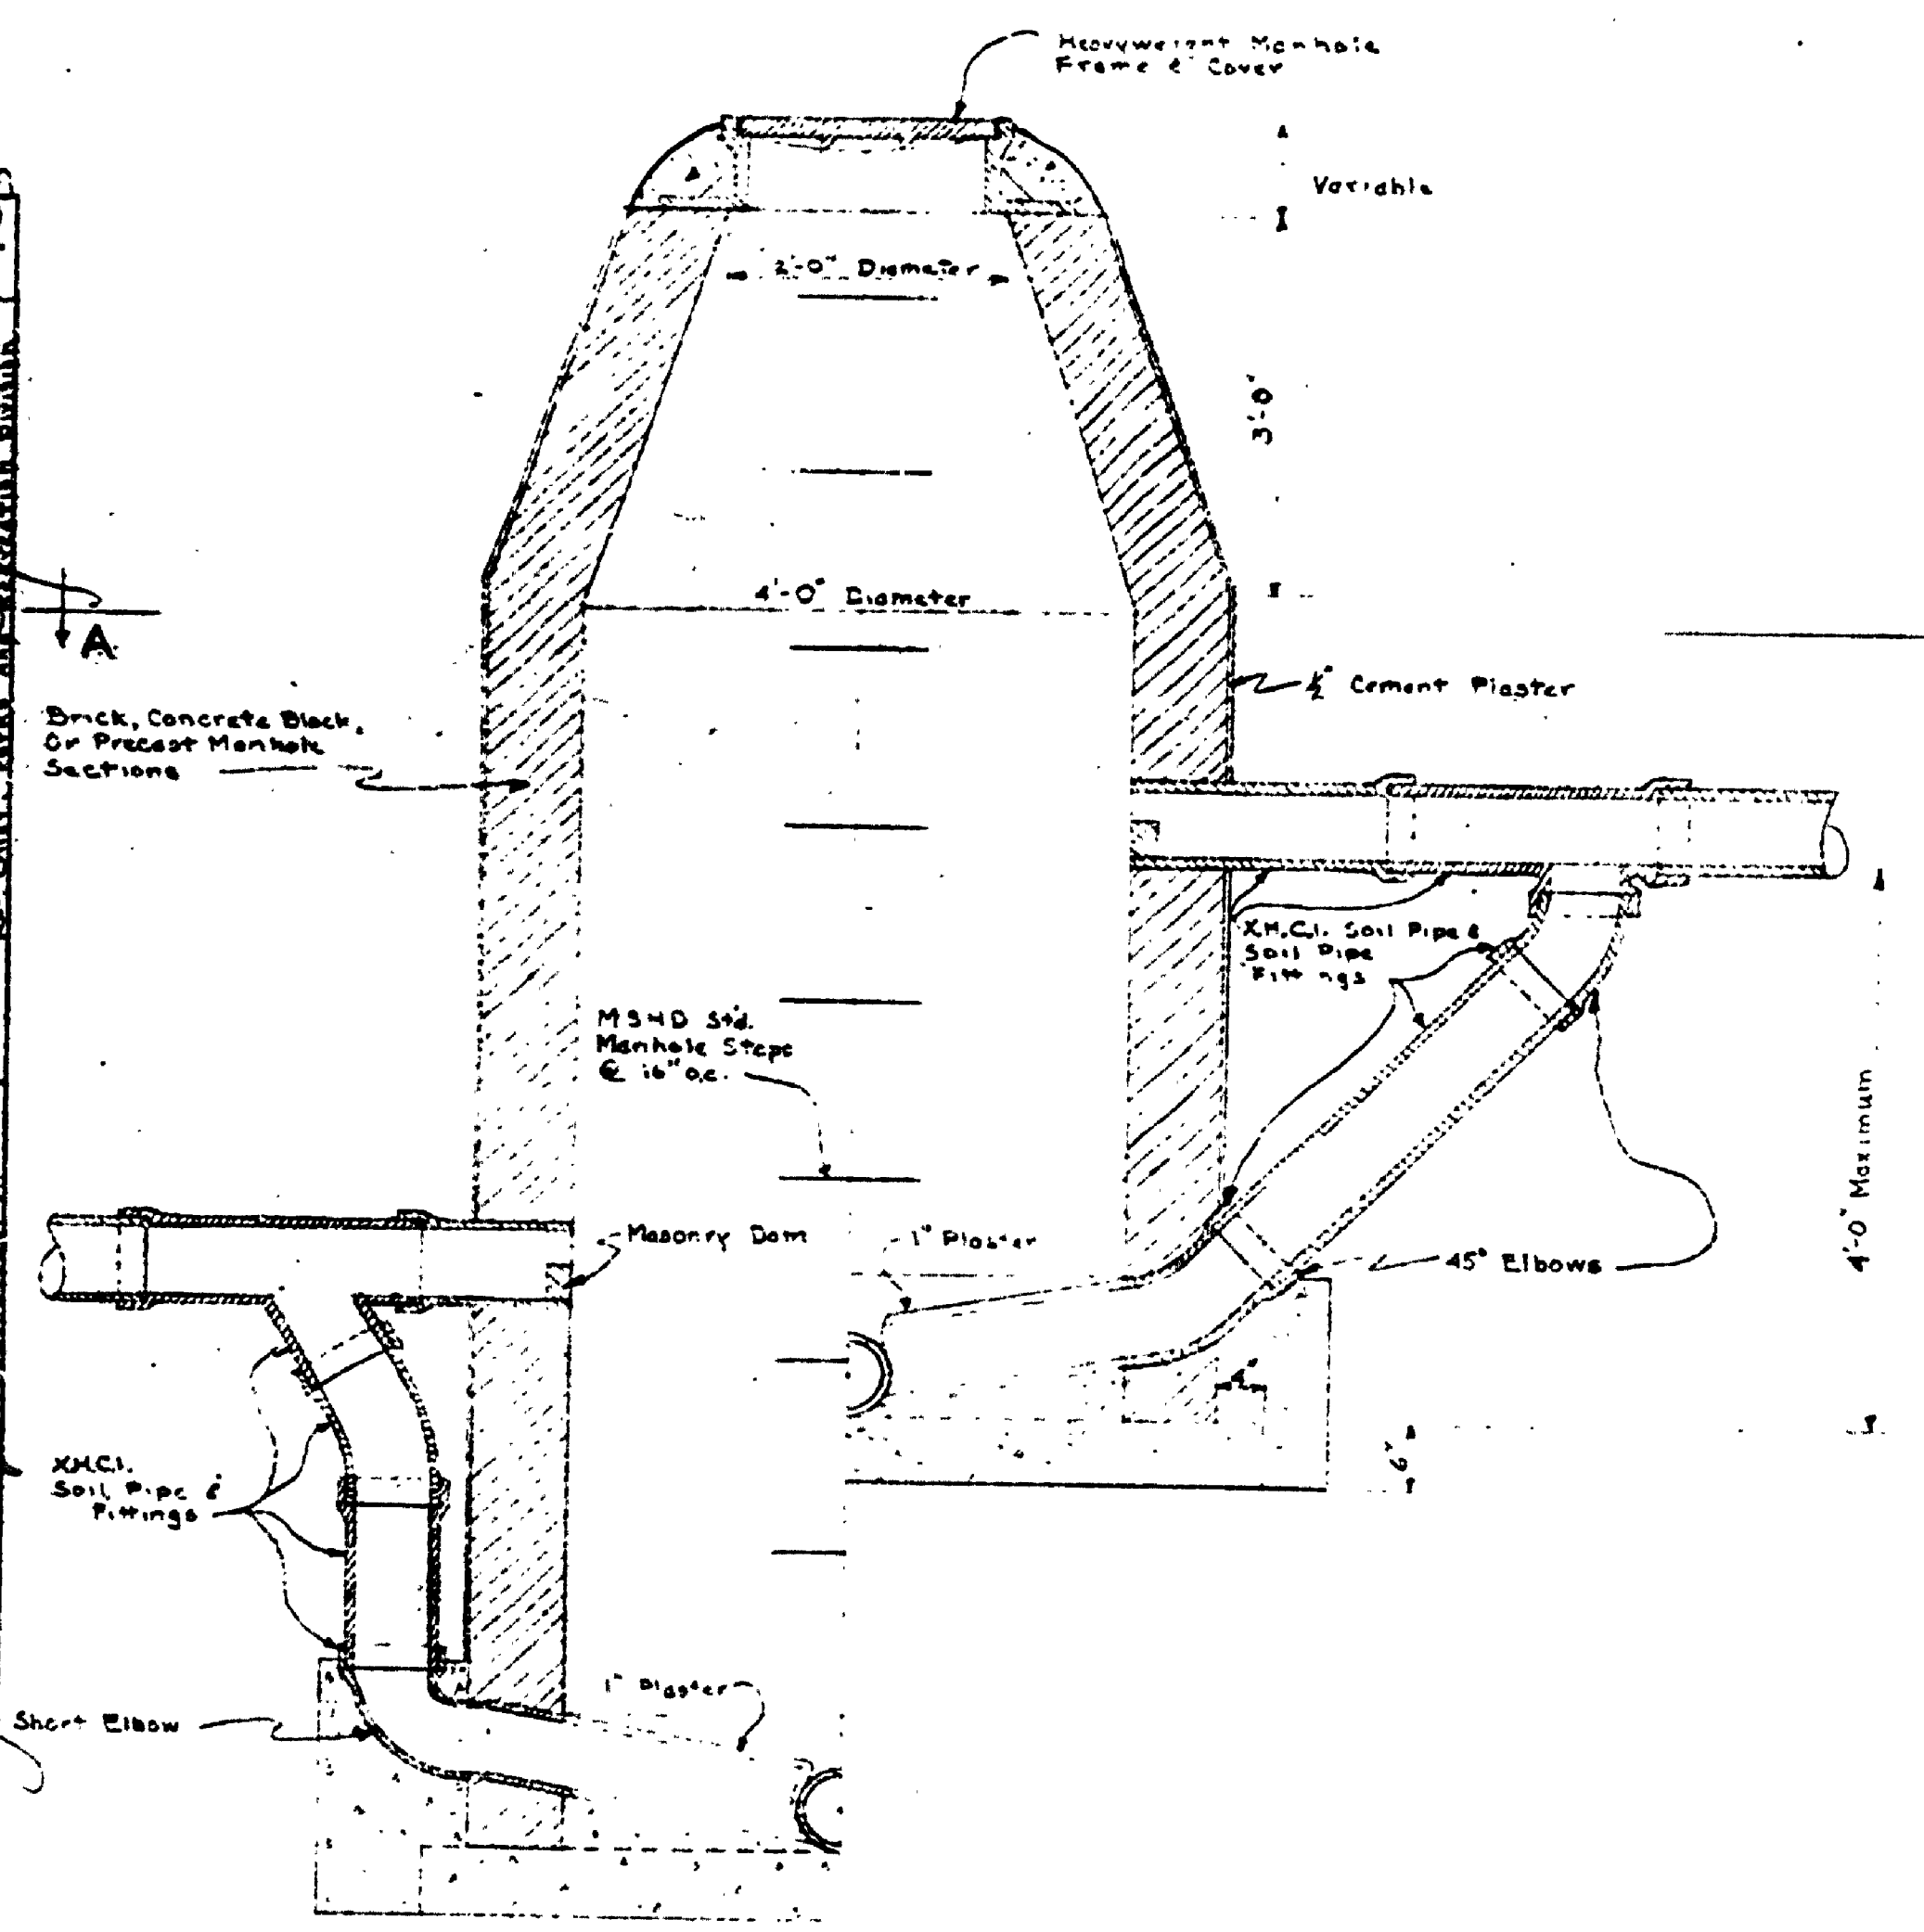

LONG DROP SECTION

DROP MANHOLE  
Scale 3/4" = 1'-0"

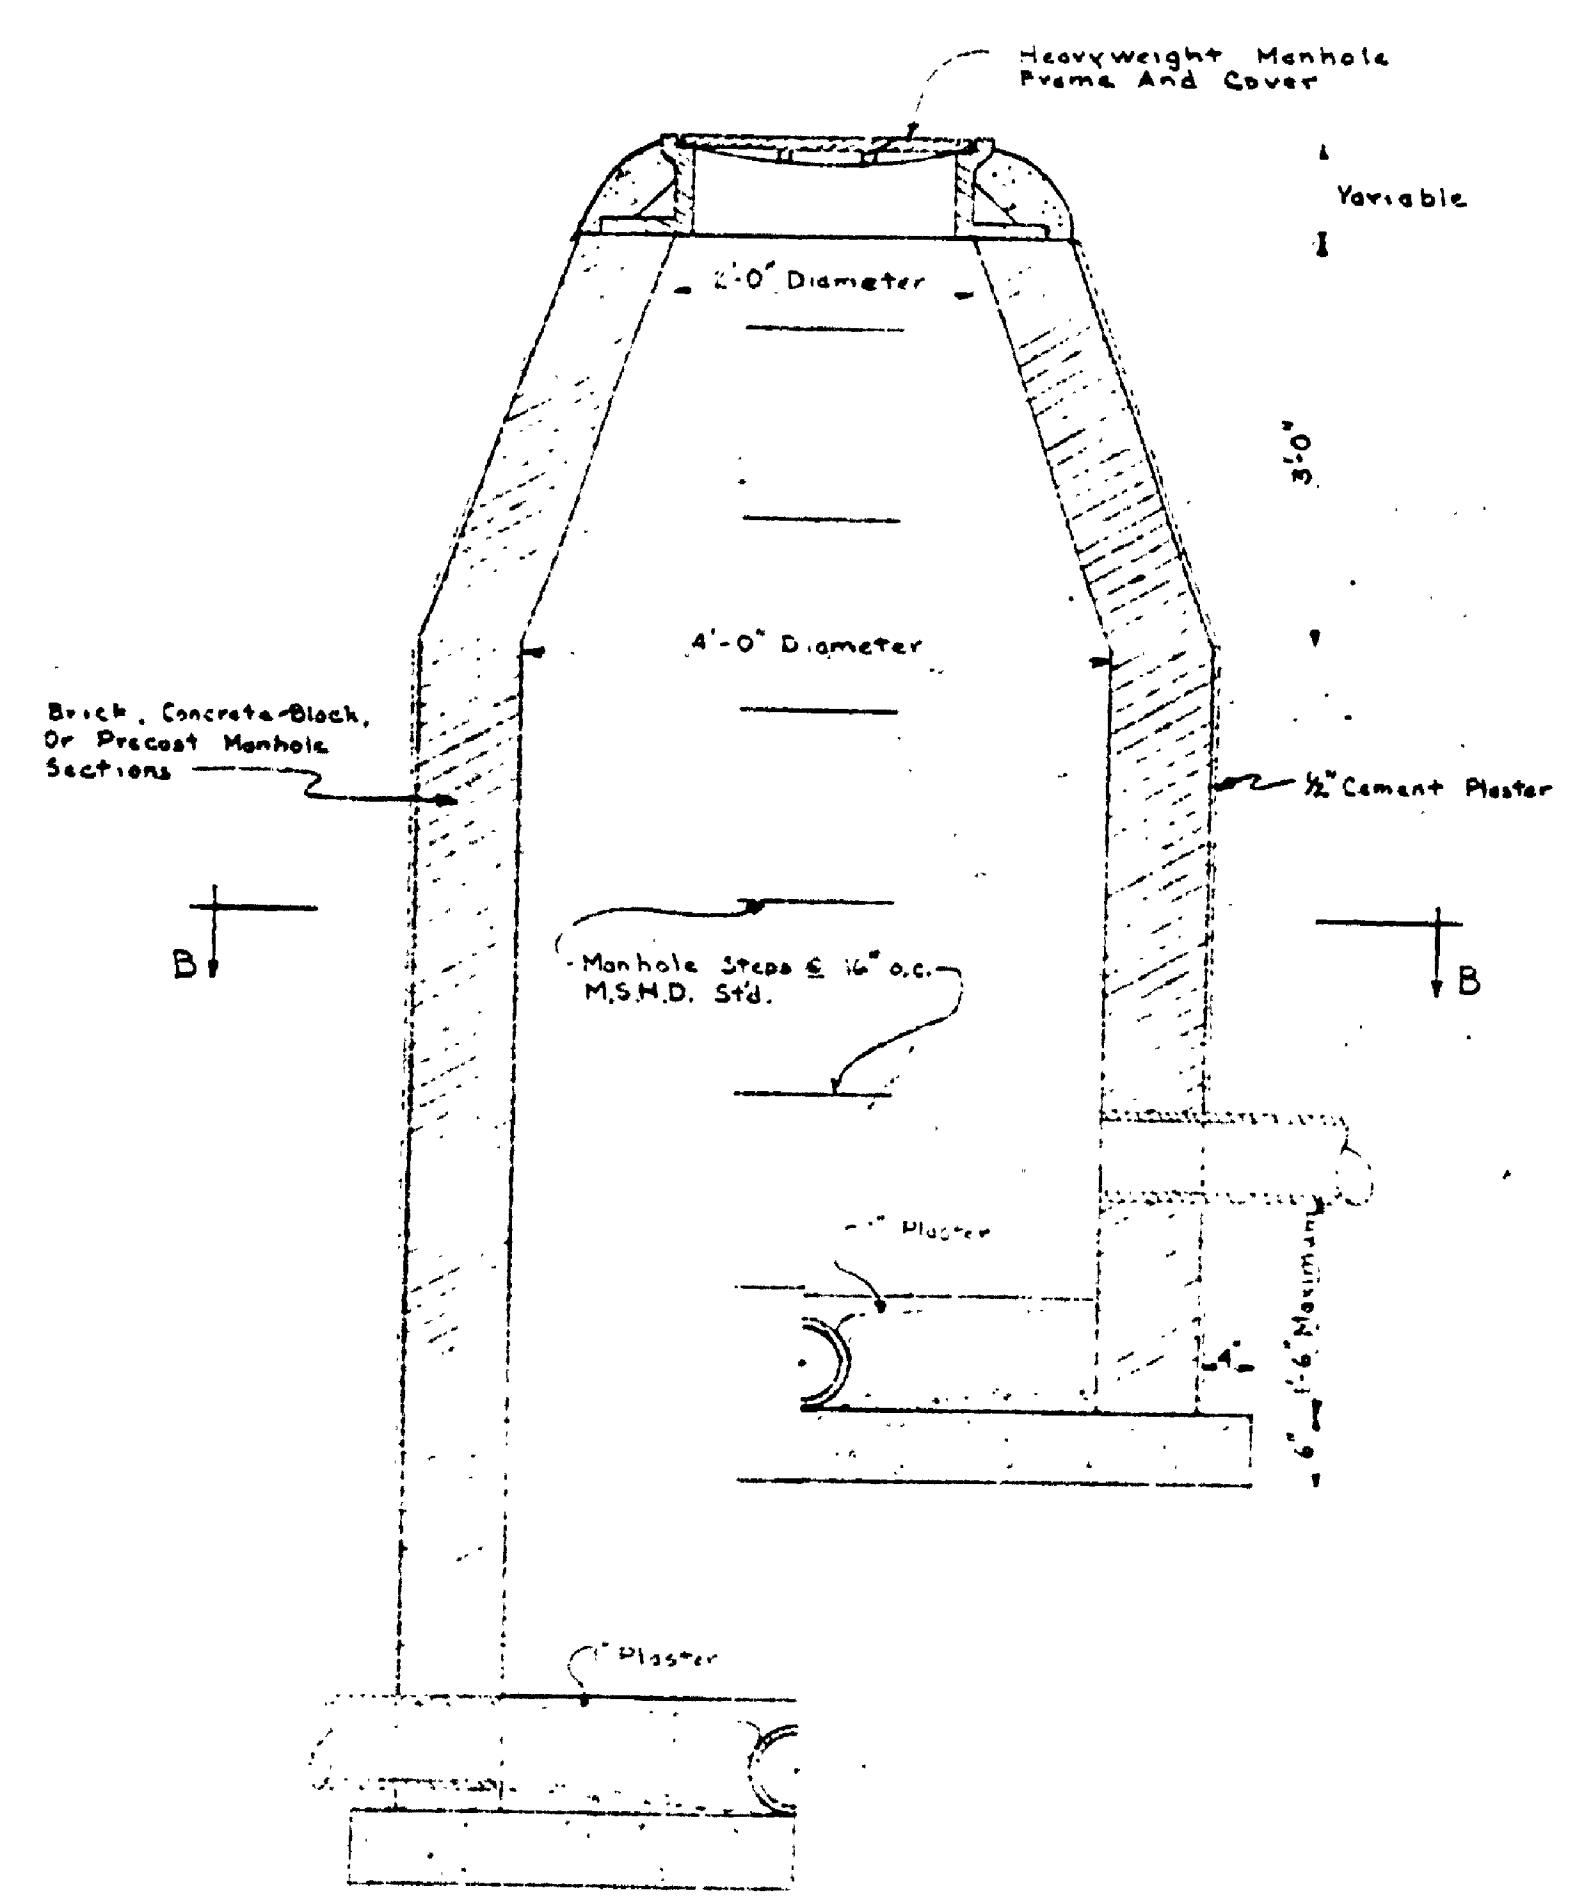

SECTION

REGULAR MANHOLE  
Scale 3/4" = 1'-0"

MICHIGAN  
DEPARTMENT OF CONSERVATION  
PARKS AND RECREATION DIVISION

TAQUAMENON FALLS STATE PARK  
RIVERMOUTH SECTION - SEWAGE DISPOSAL SYSTEM  
FOR NORTH CAMPGROUND

SHEET  
NO. 4  
OF 5

PLAN NO.  
E-115