



NOTE - CENTER 4' SQ. AREA TO BE SAND FILL TO BOTTOM OF SEWER PIPE 12" MIN. OF SAND UNDER REMAINING AREA OF SLAB.

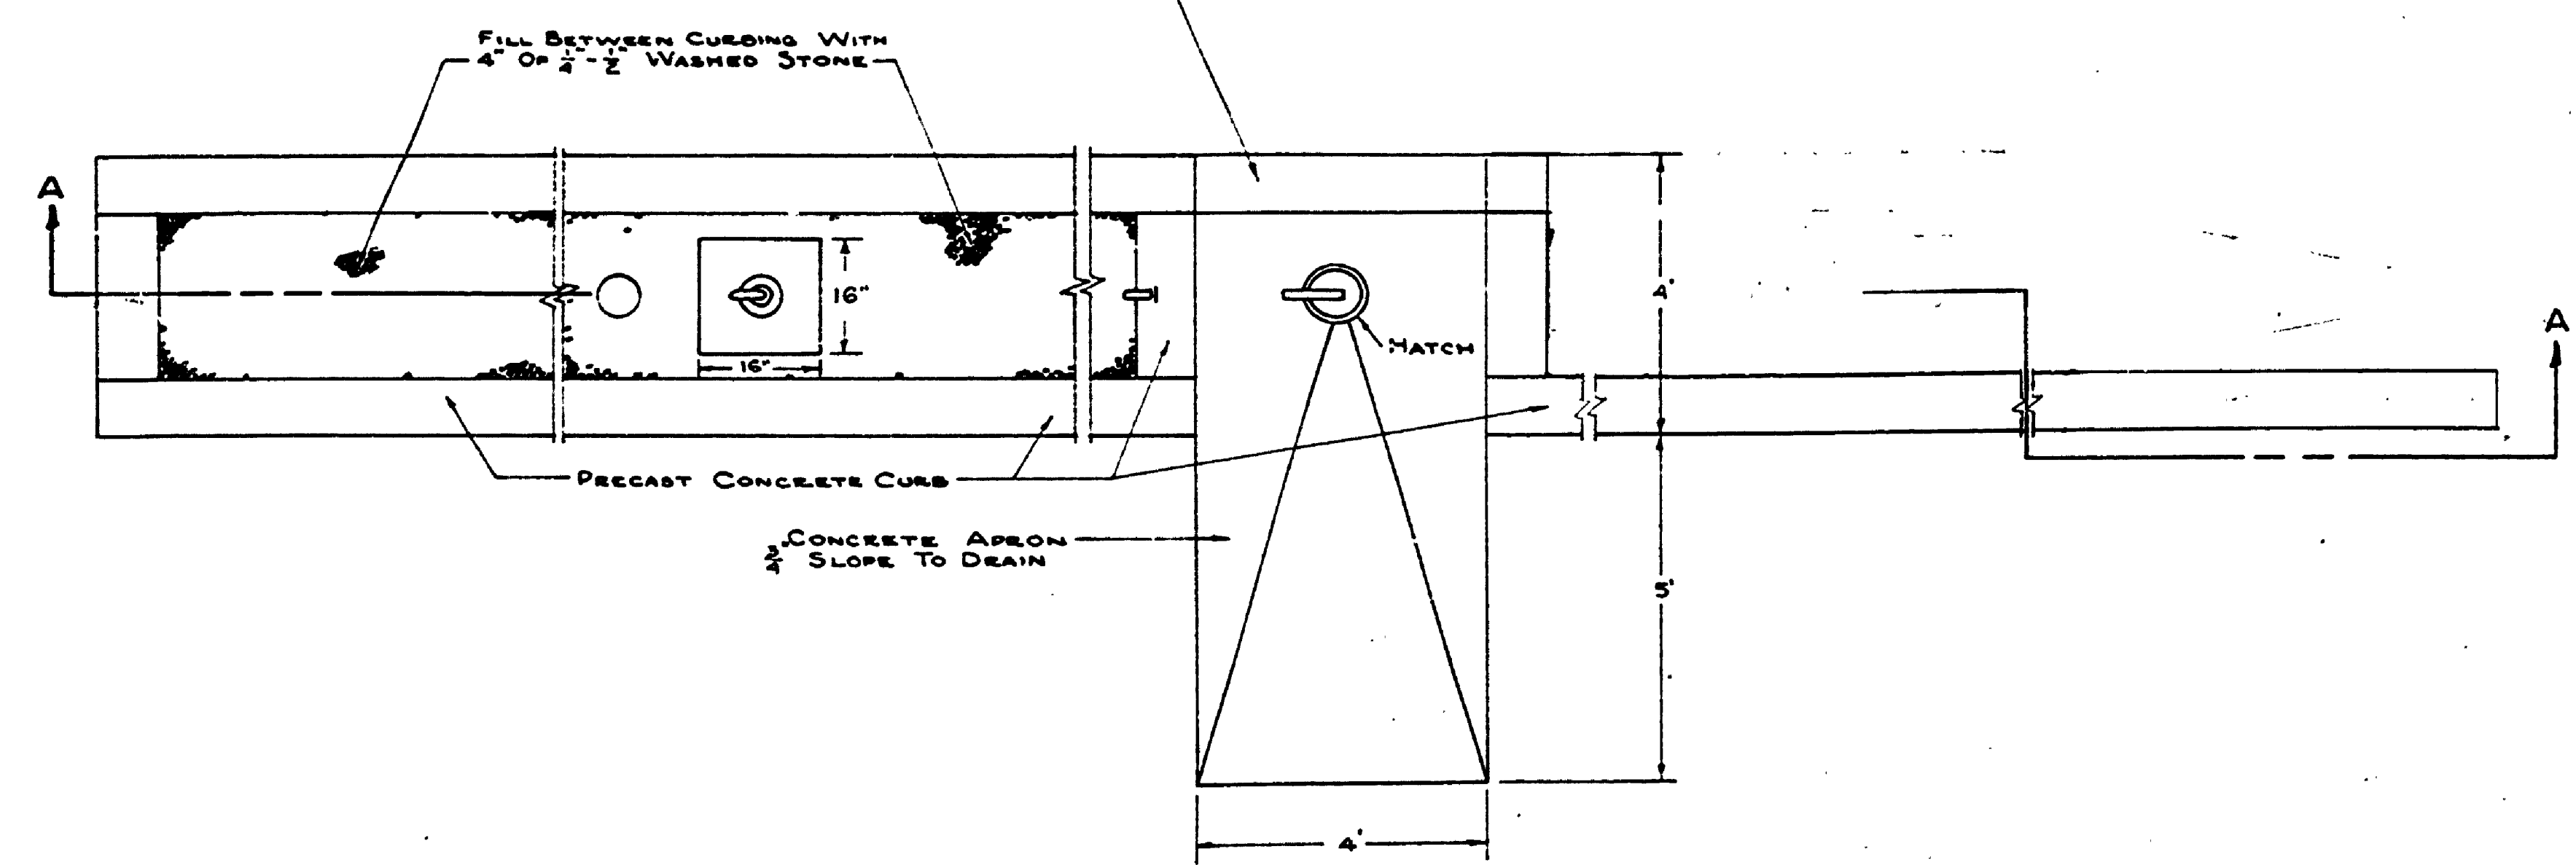

WATER SUPPLY AND SEWAGE DISPOSAL ISLAND
SCALE 1" = 2'

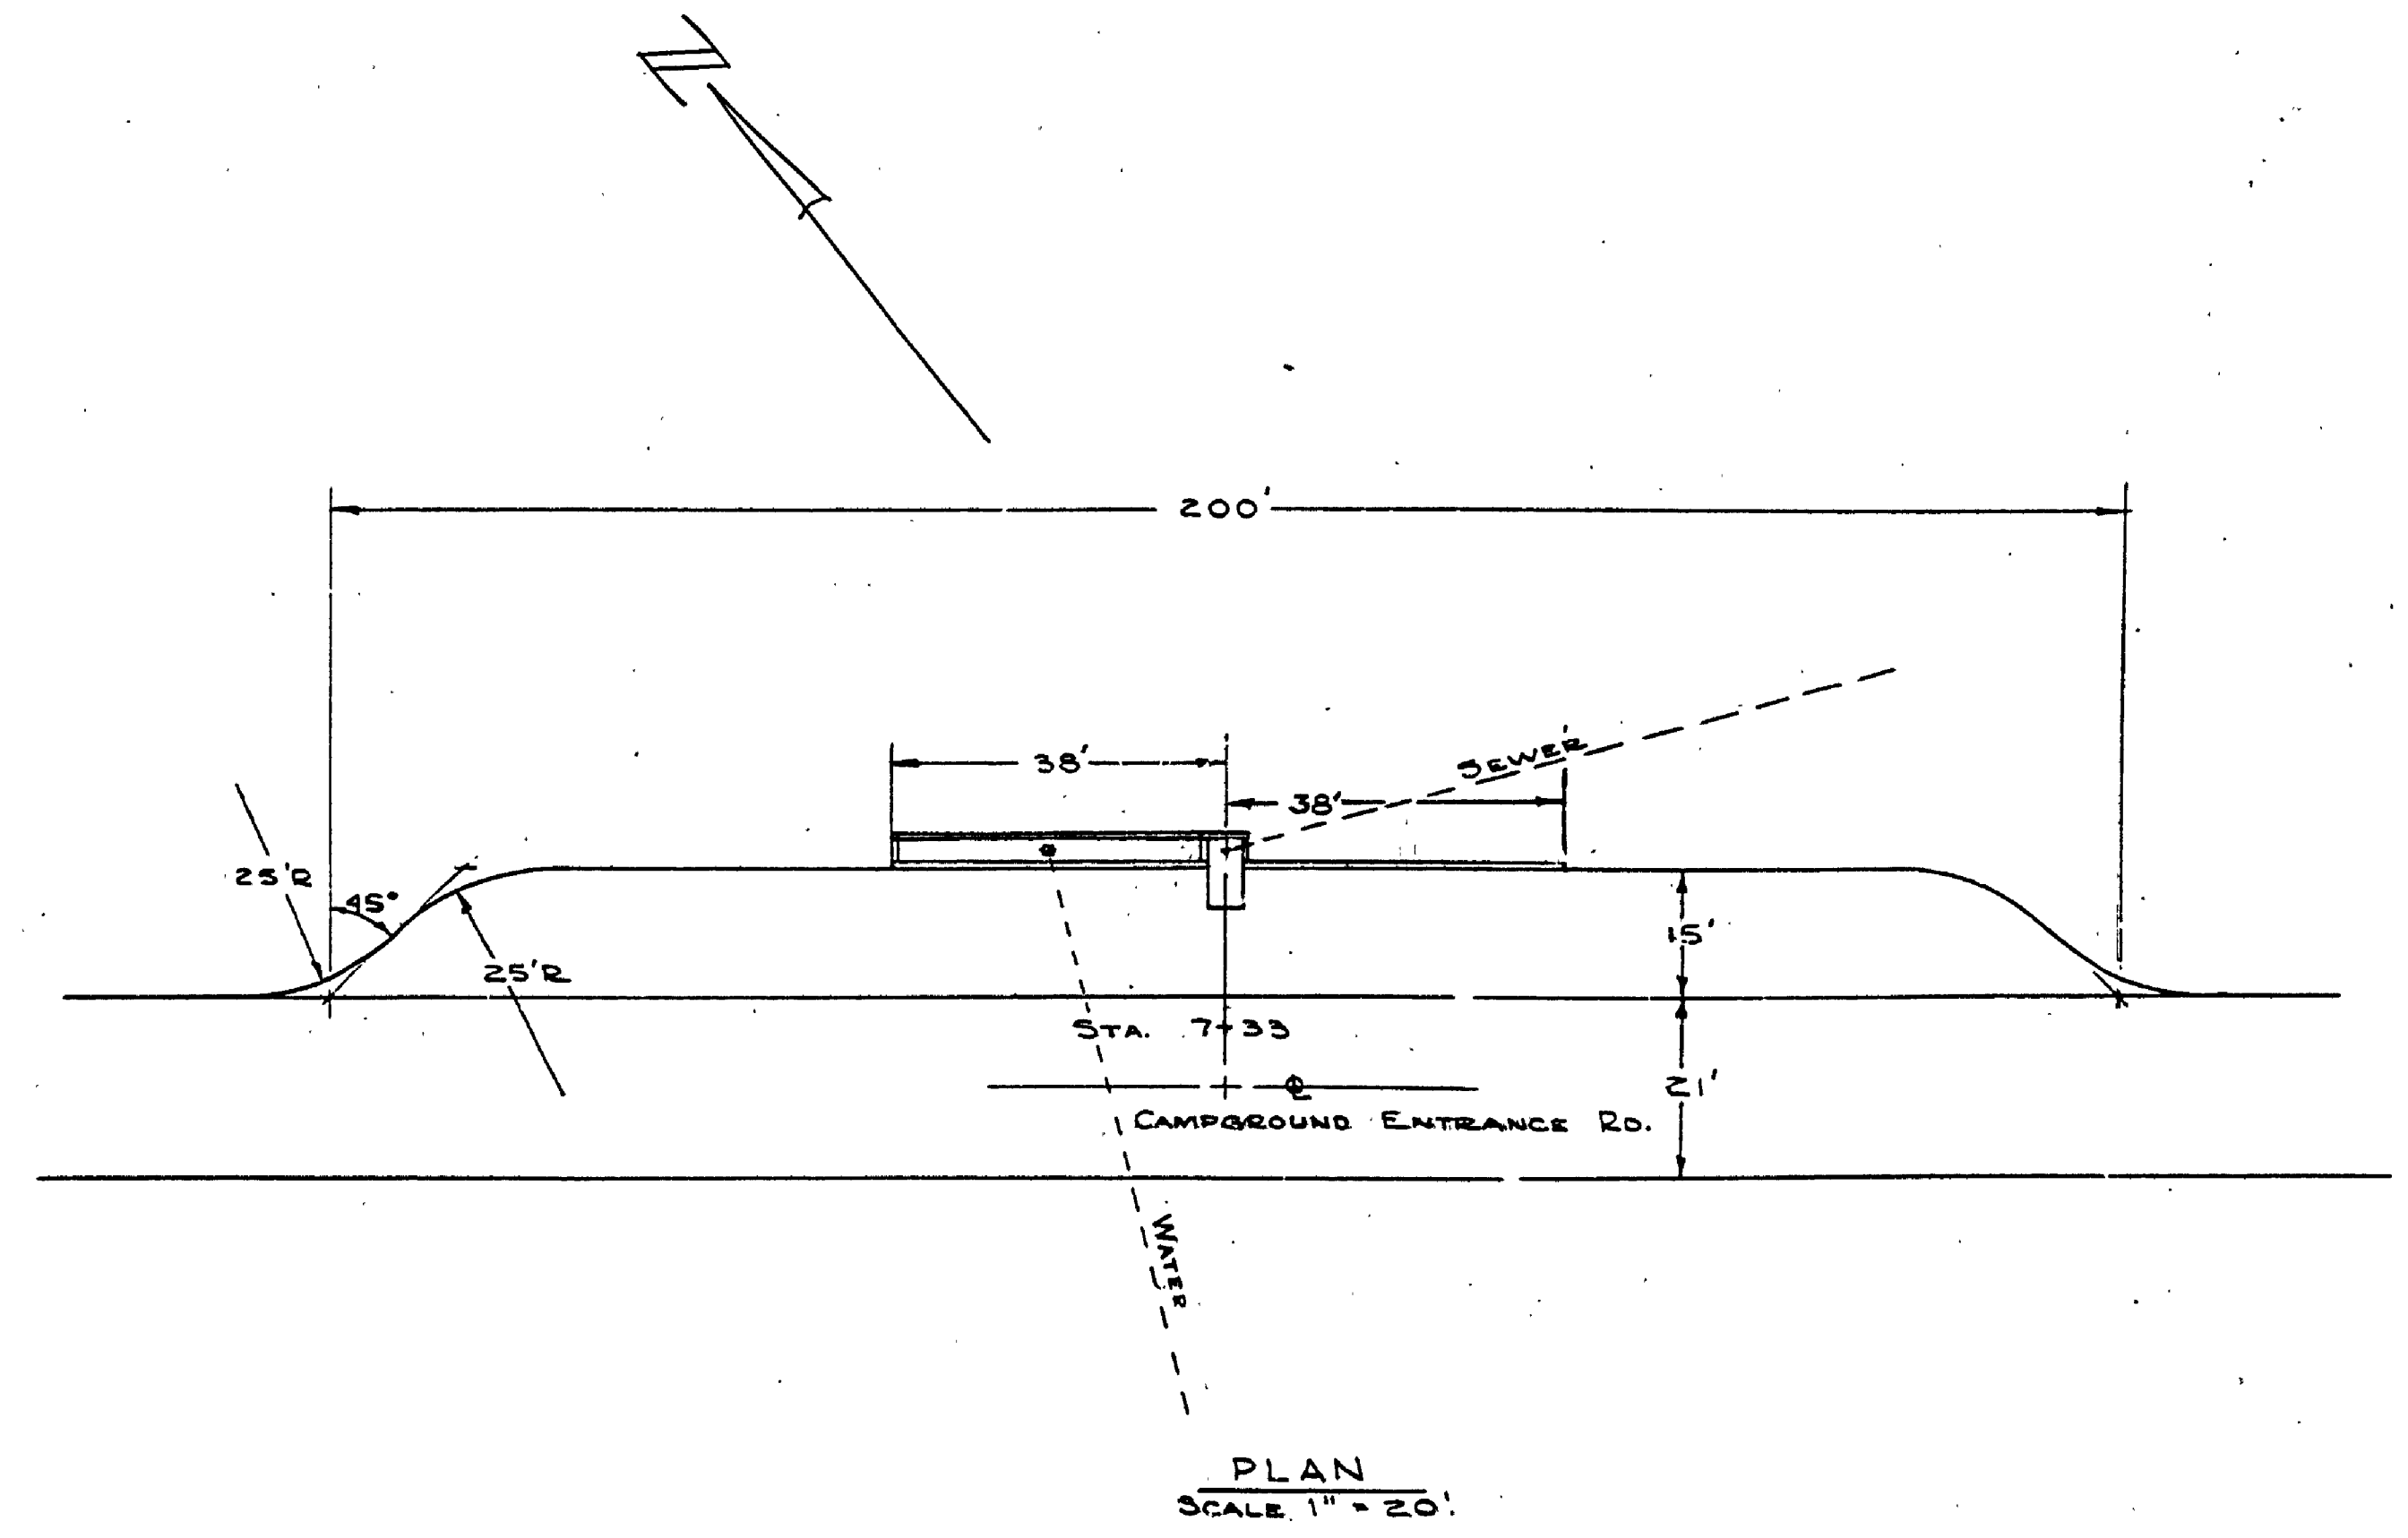

SURVEYED BY	DRAWN BY J.Y. & D.M.C.	DEC. '63	NO.	DATE	BY	REVISIONS	NO.	DATE	BY	REVISIONS
			1.	3-28-65	J.Y.	REVISED & REDRAWN	3.			
			2.				4.			

MICHIGAN
DEPARTMENT OF CONSERVATION

SANITATION STATION

SHEET NO. _____ OF _____
FOR PROJECT NO. _____

TAHOQUAMENON FALLS STATE PARK
LOWER FALLS CAMPGROUND
SHEET 8 OF 18 PLAN NO. E 117