

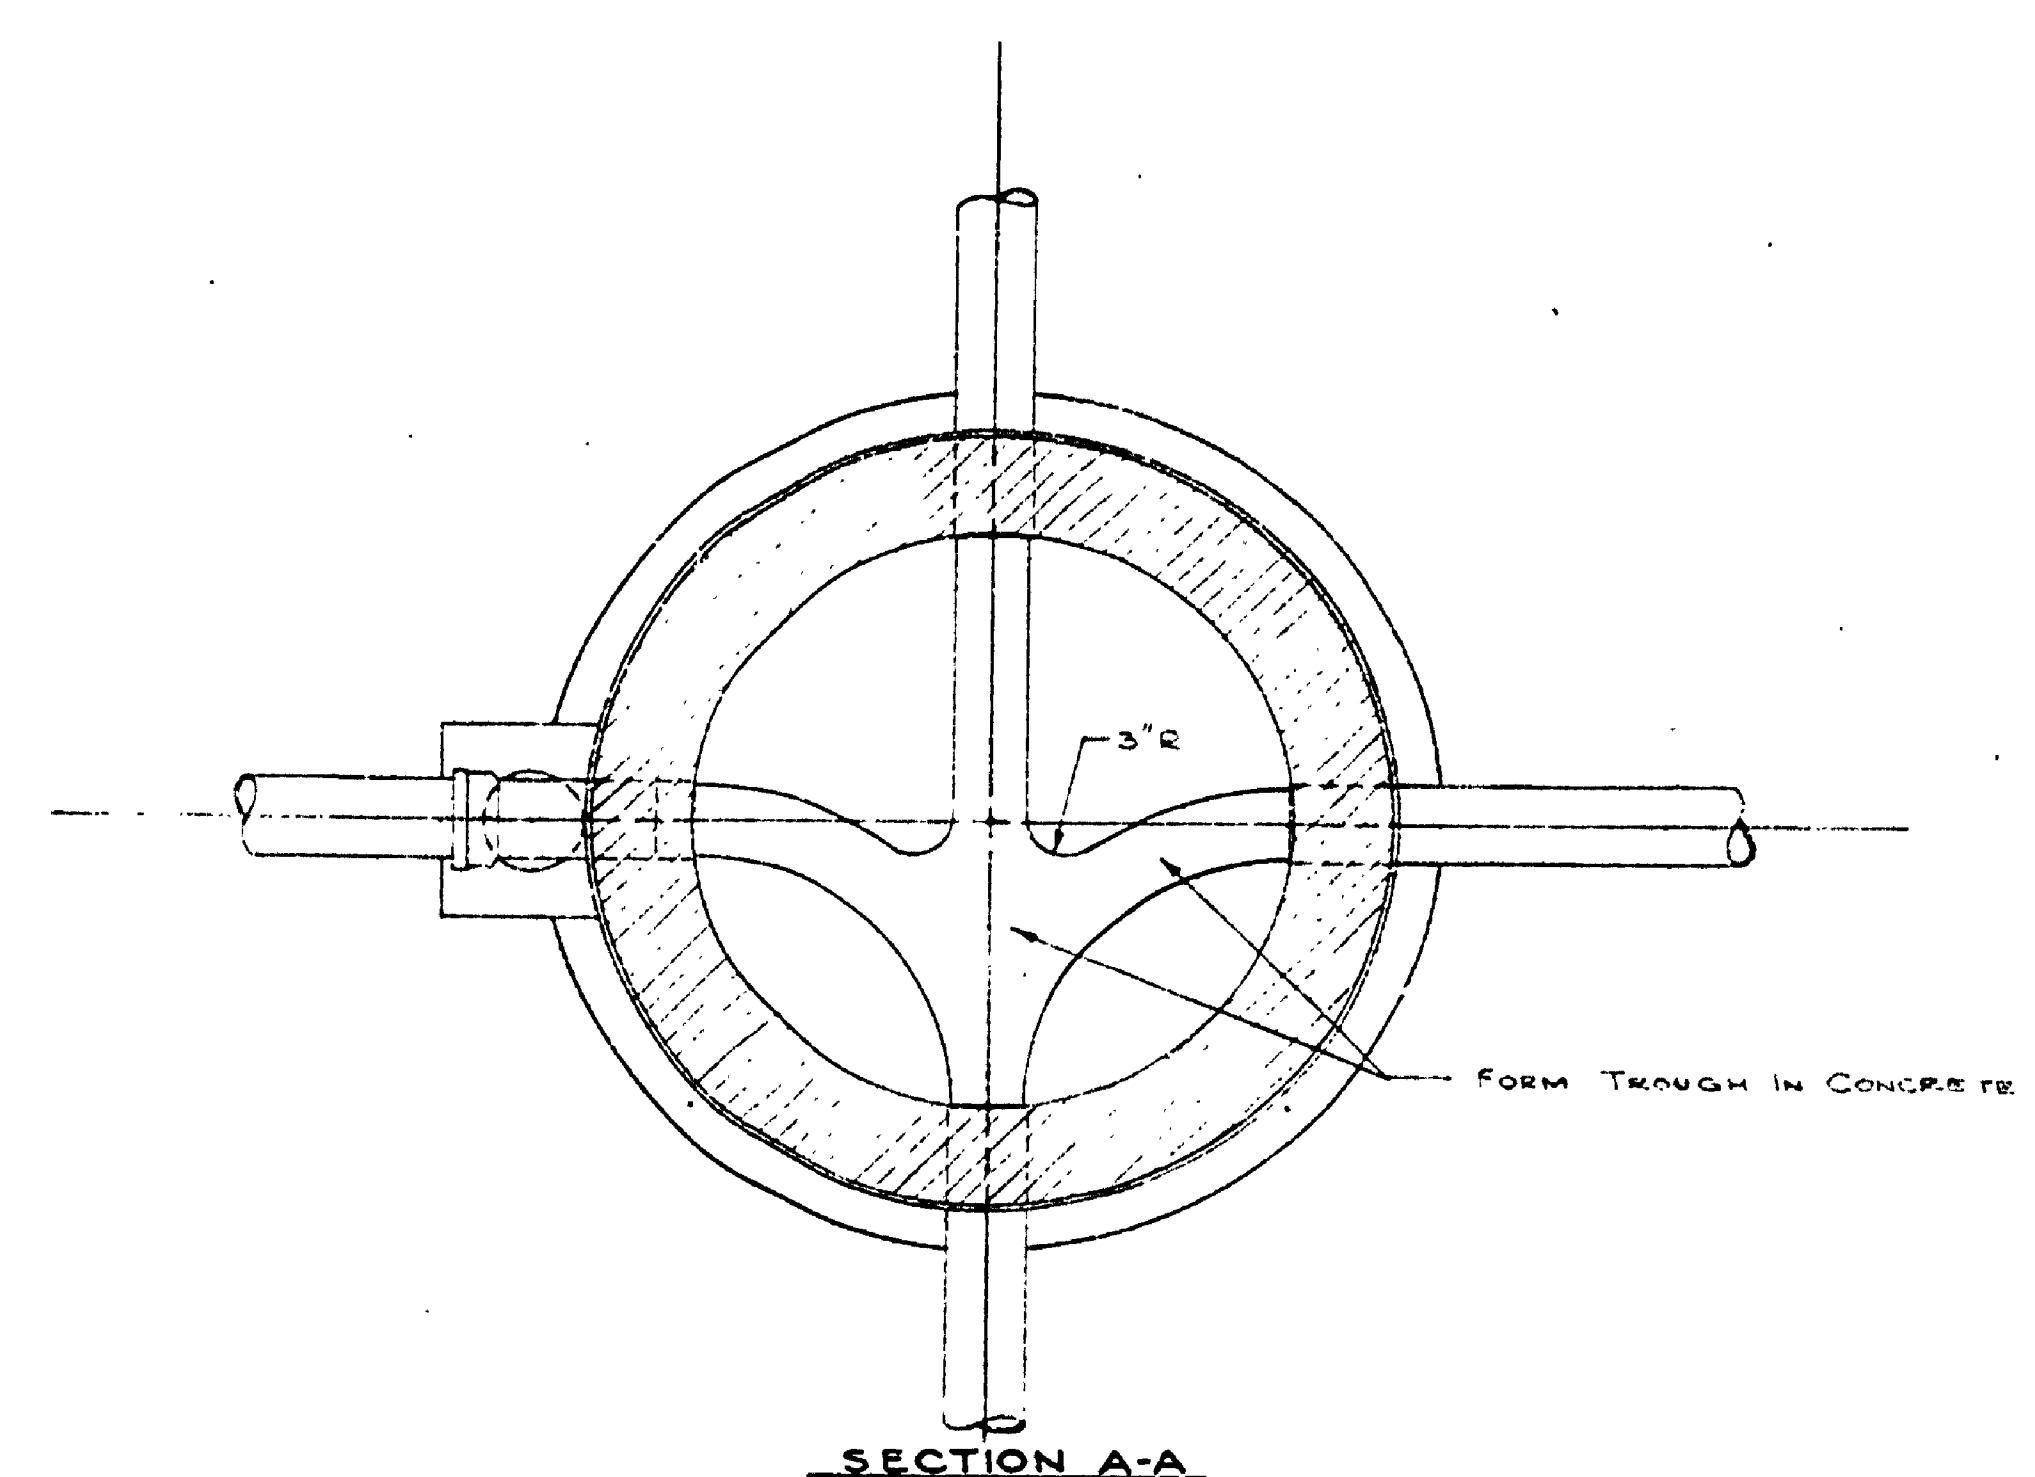
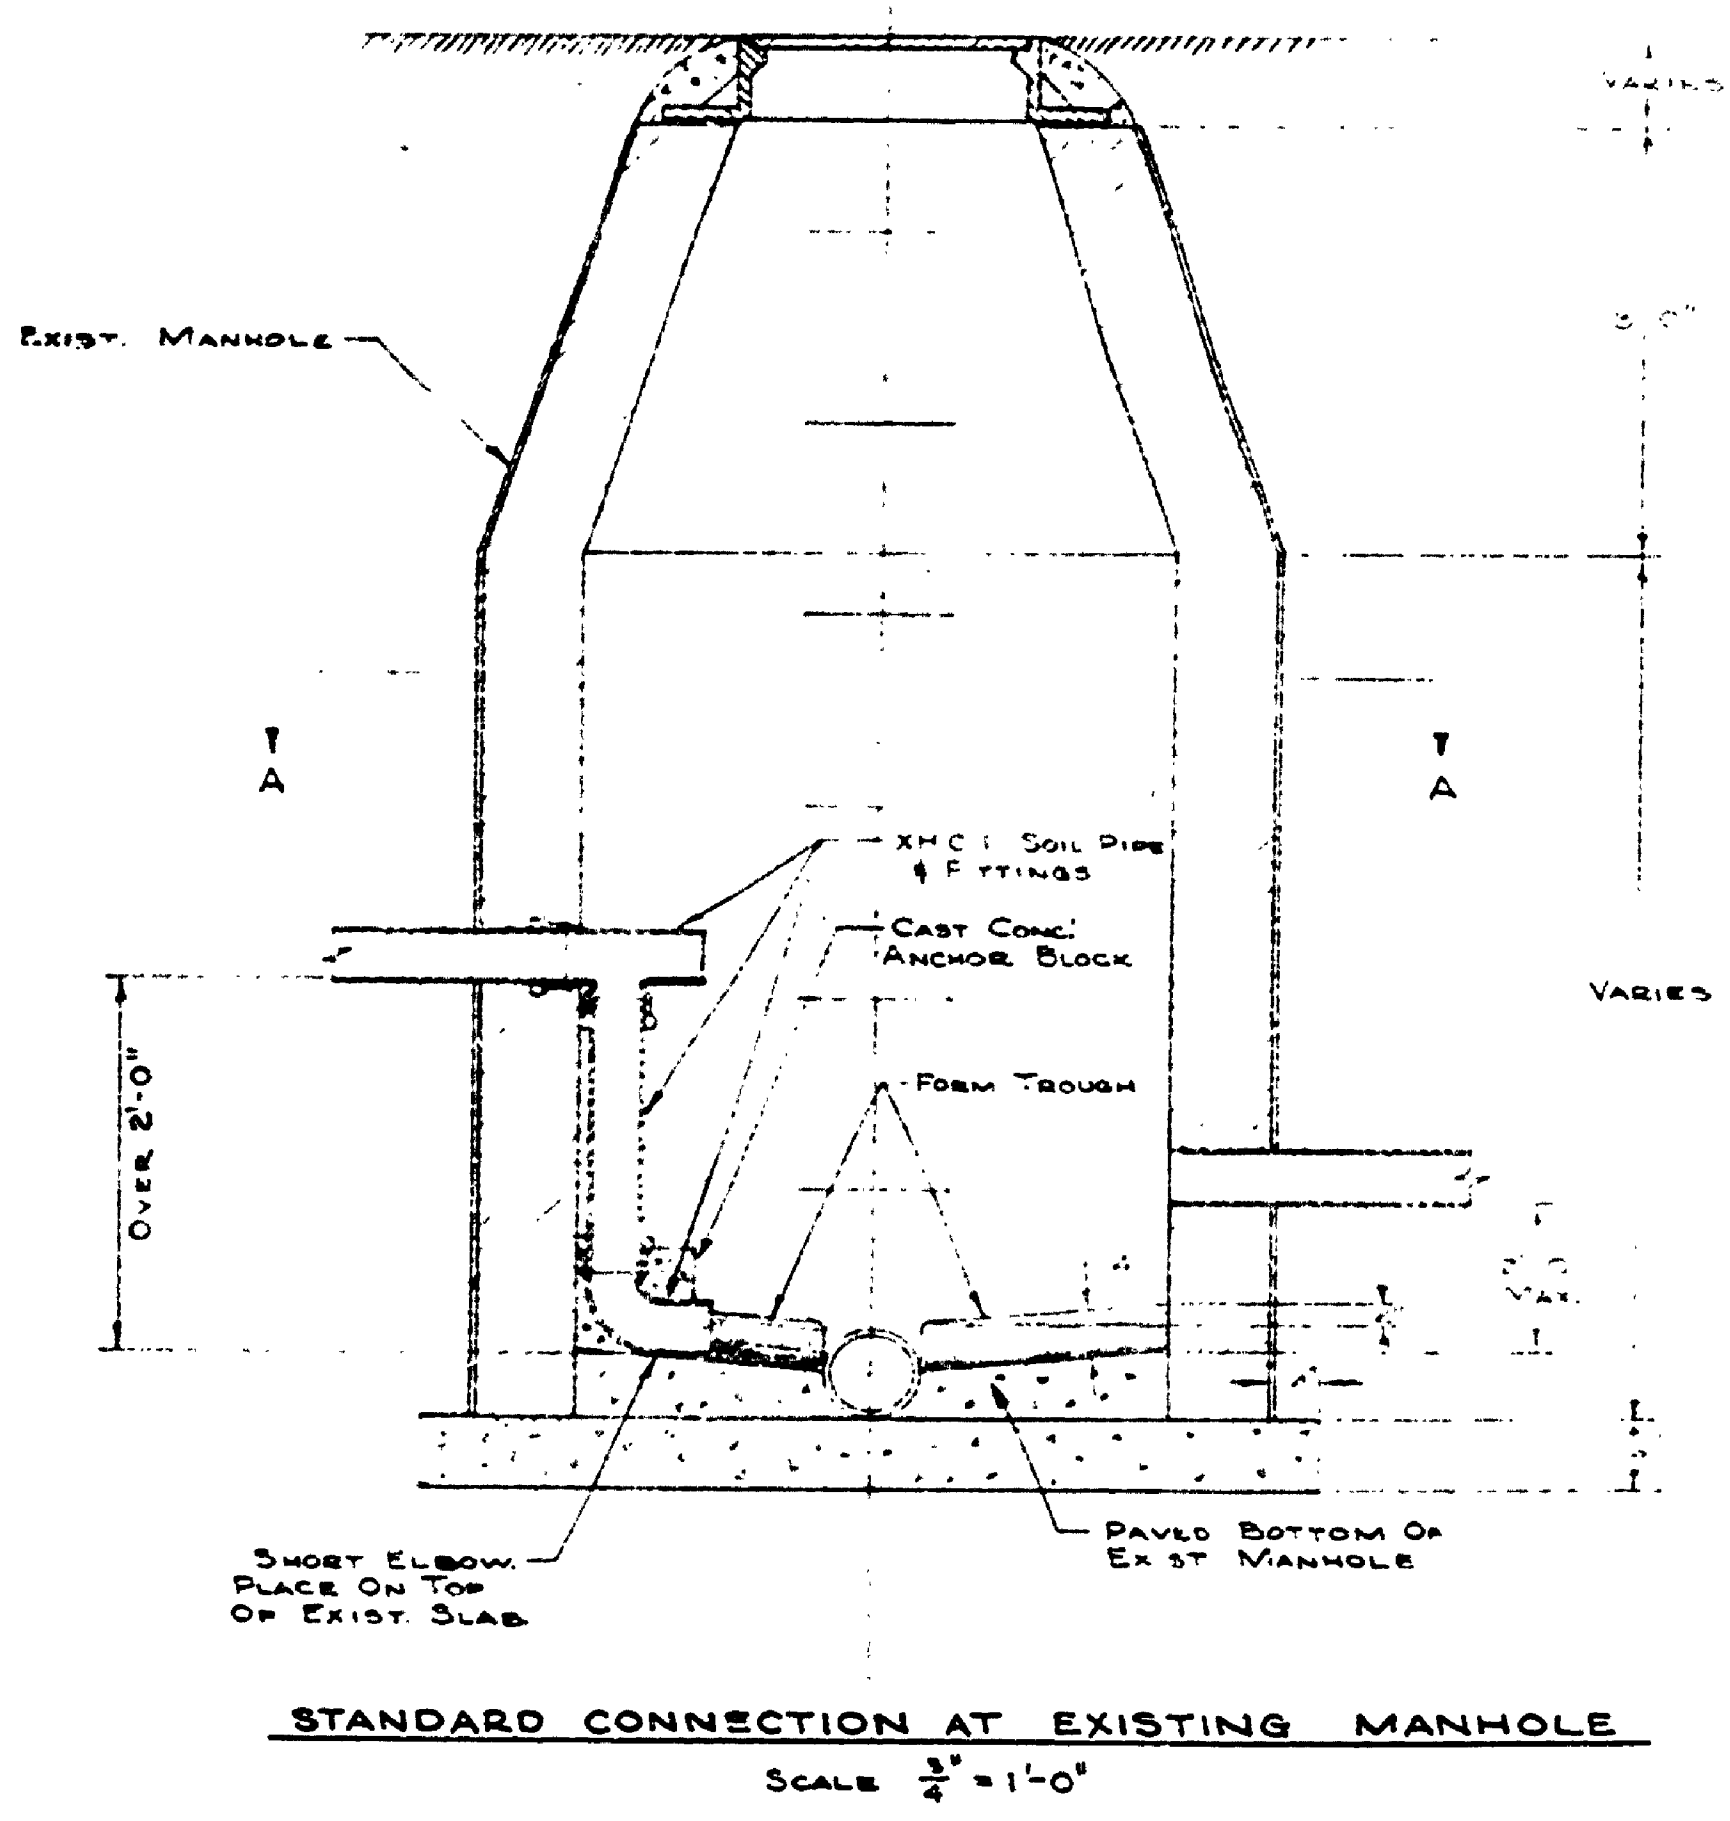


DESIGNED BY	DATE	REVIEWED	DATE	APPROVED	DATE	NO.	DATE	BY	REVISIONS	DATE
CHECKED BY		ARCHITECTURAL				1			4	
		ENGINEERING				2			5	
		LANDSCAPE				3			6	

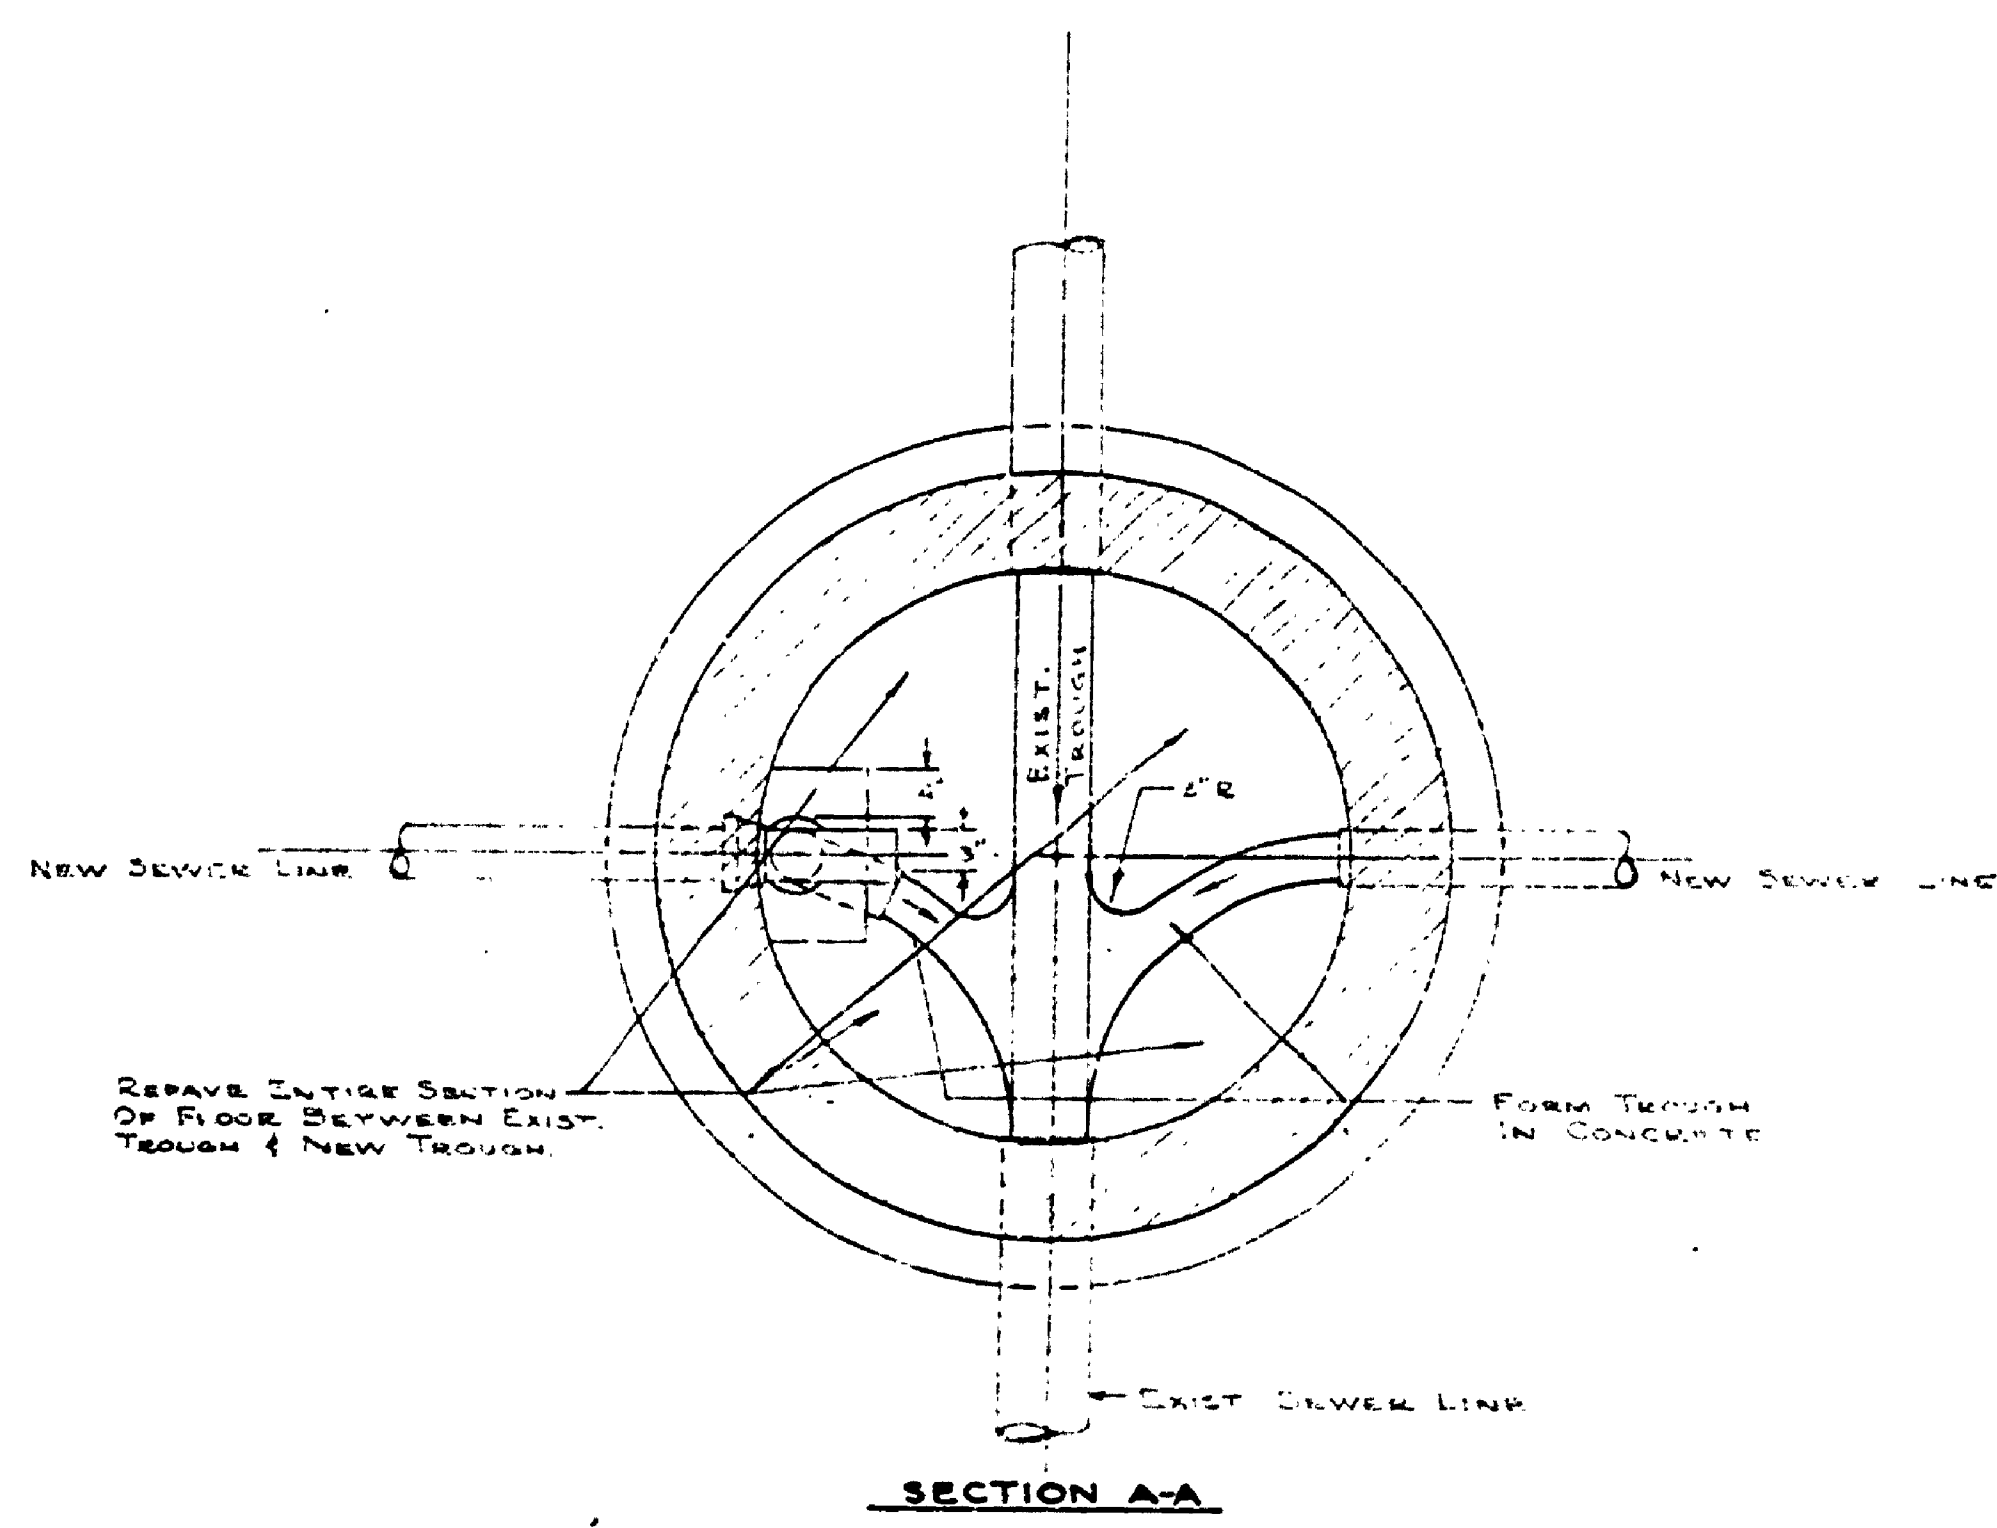

M. H. DEPTH	BRICK	CONC. BLOCK	PRECAST CONC.
0'-10"	8"	6"	6"
10'-15"	12"	8"	8"
15'-25"	16"	12"	12"

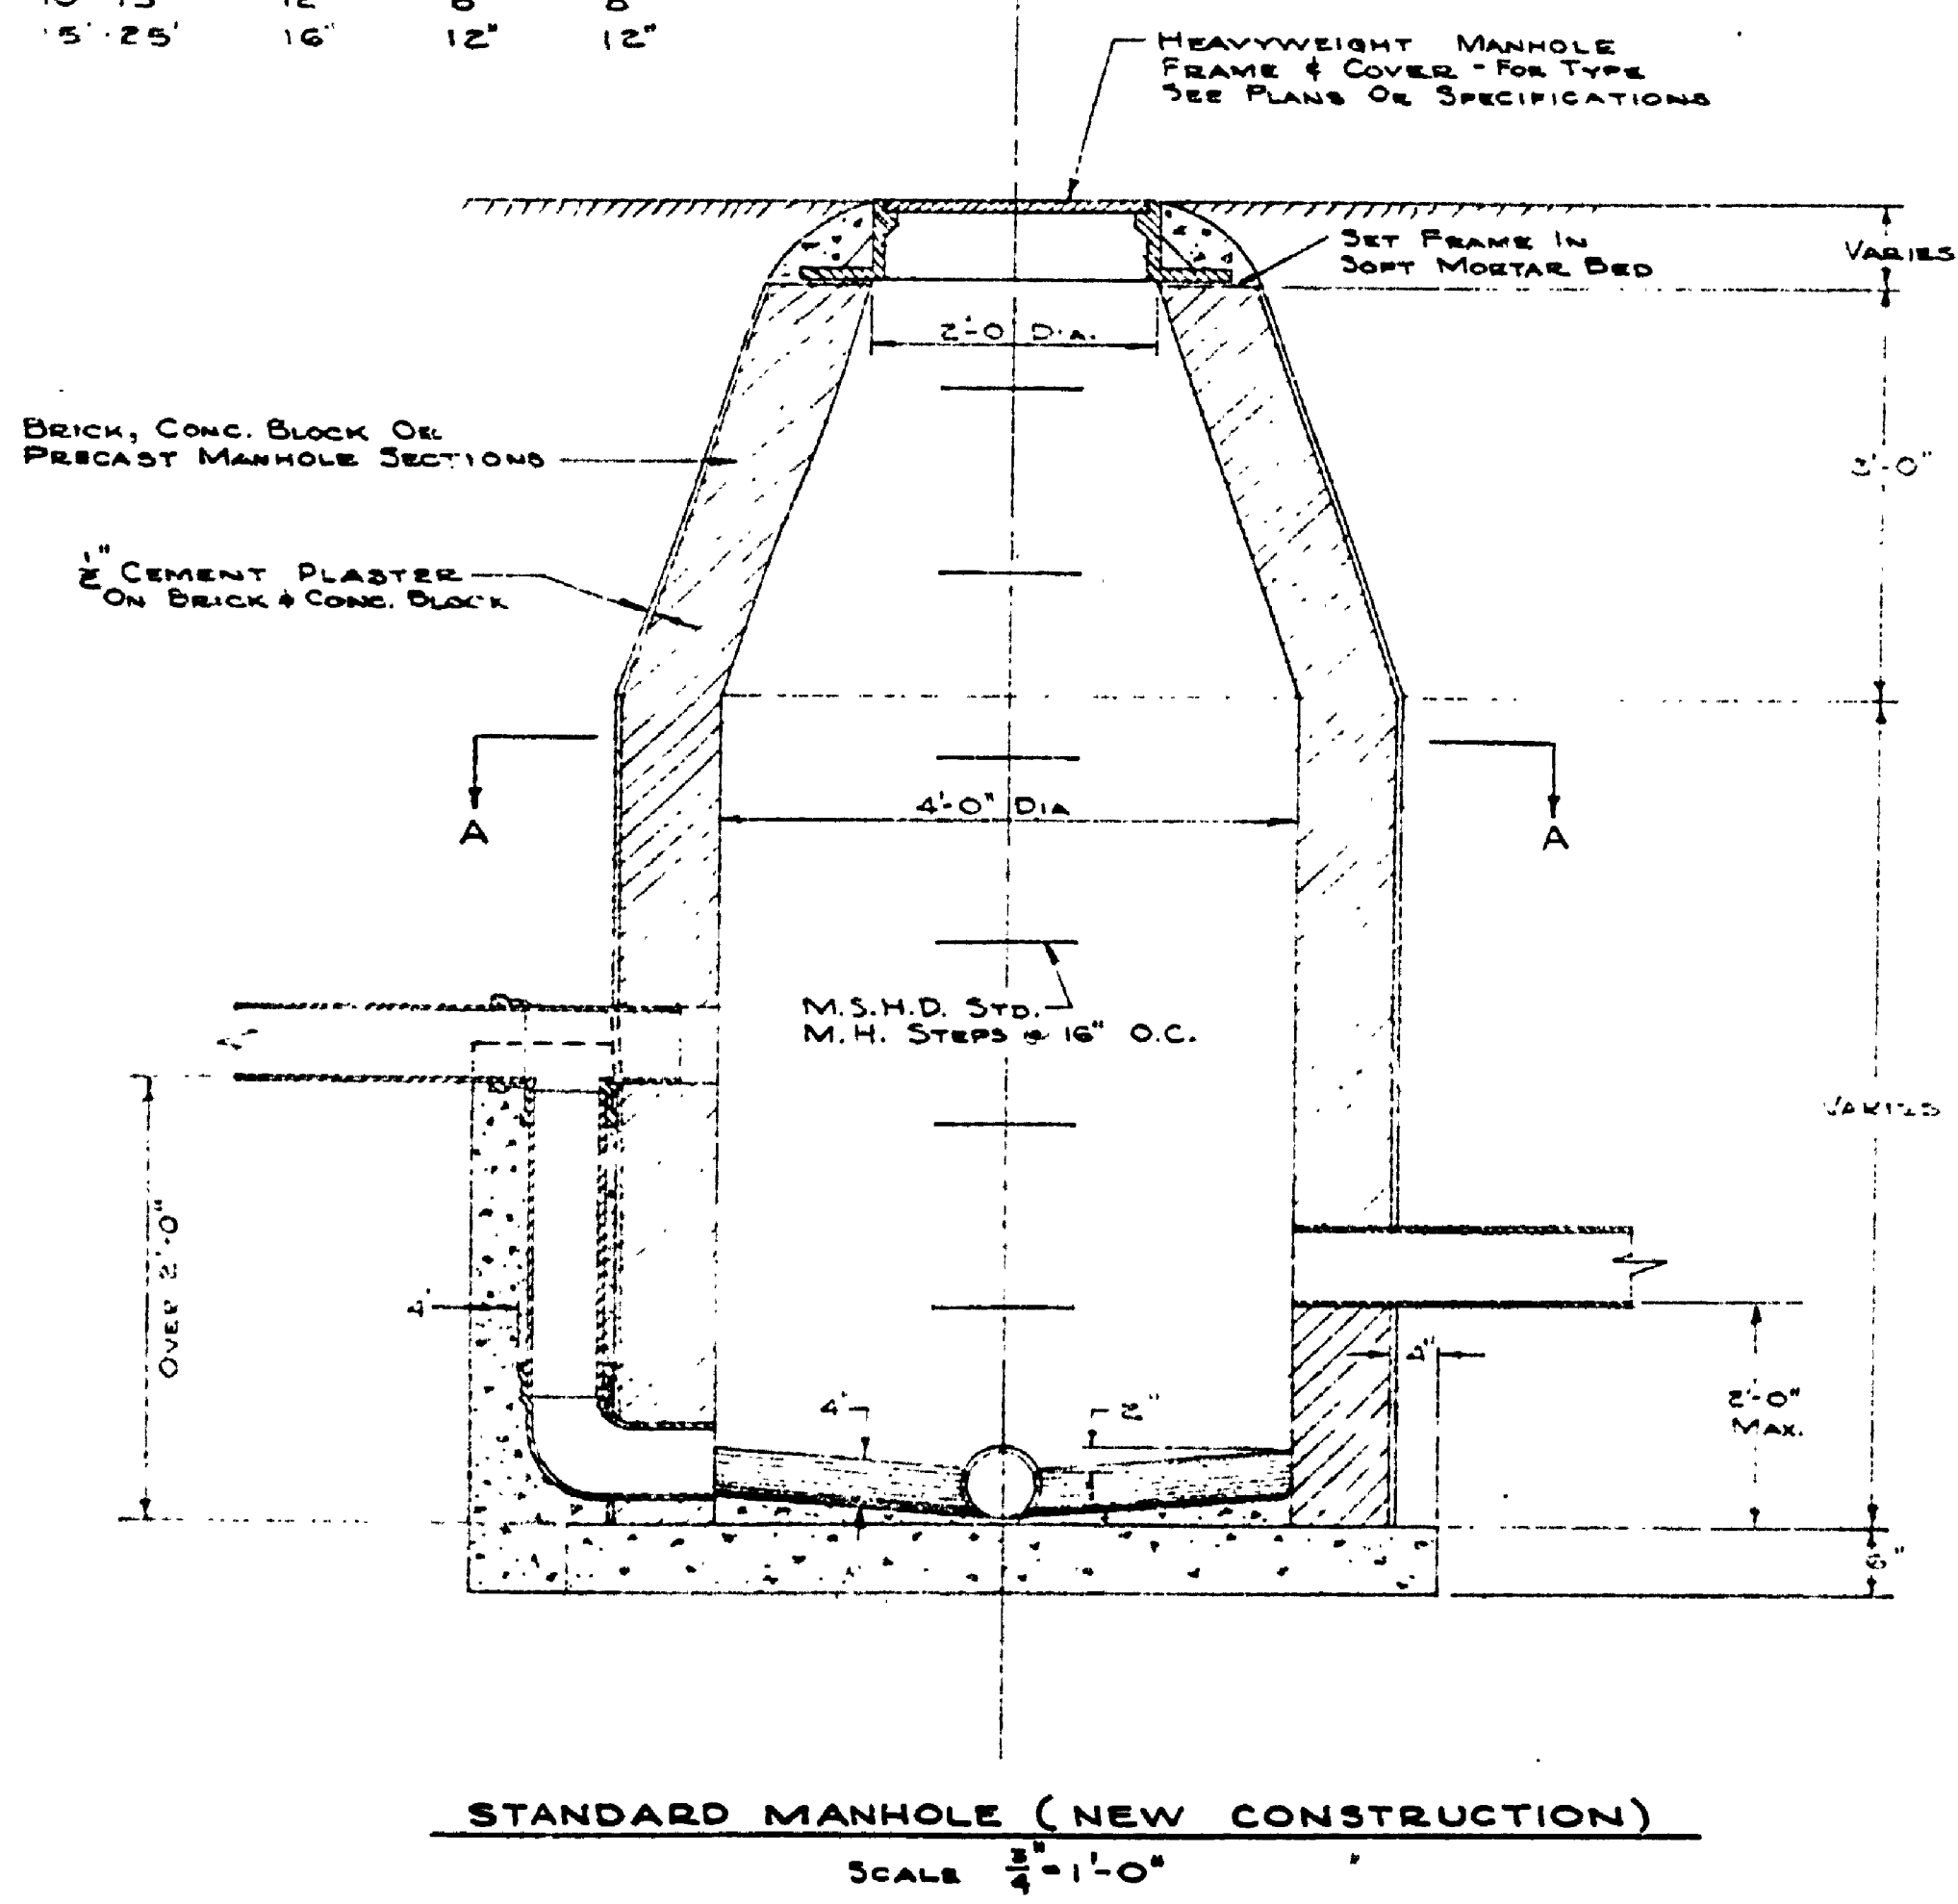

MICHIGAN
DEPARTMENT OF CONSERVATION
PARKS AND RECREATION DIVISION

TAQUAMENON FALLS STATE PARK
STANDARD MANHOLE

SHEET
NO. 17
OF 16

PLAN NO.
STANDARD
DETAIL

E-117