




PLAN

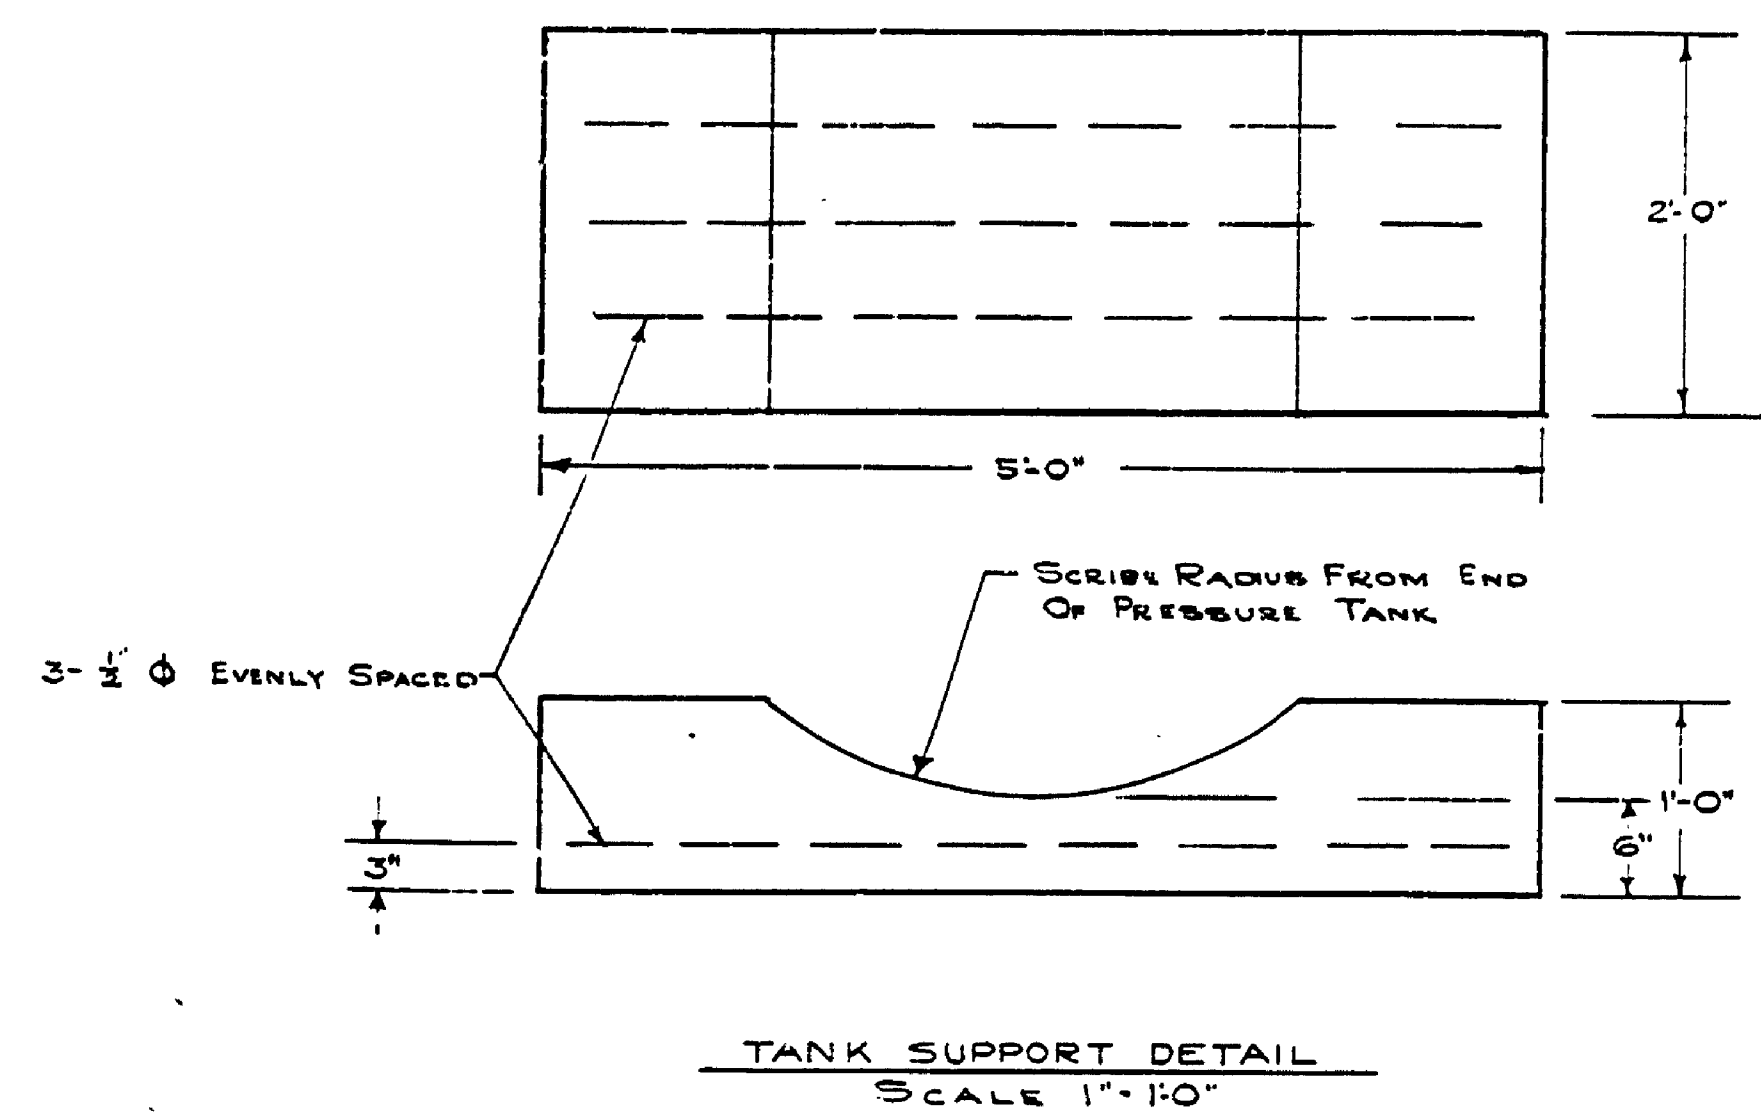


TANK SUPPORT DETAIL  
SCALE 1" = 1'-0"

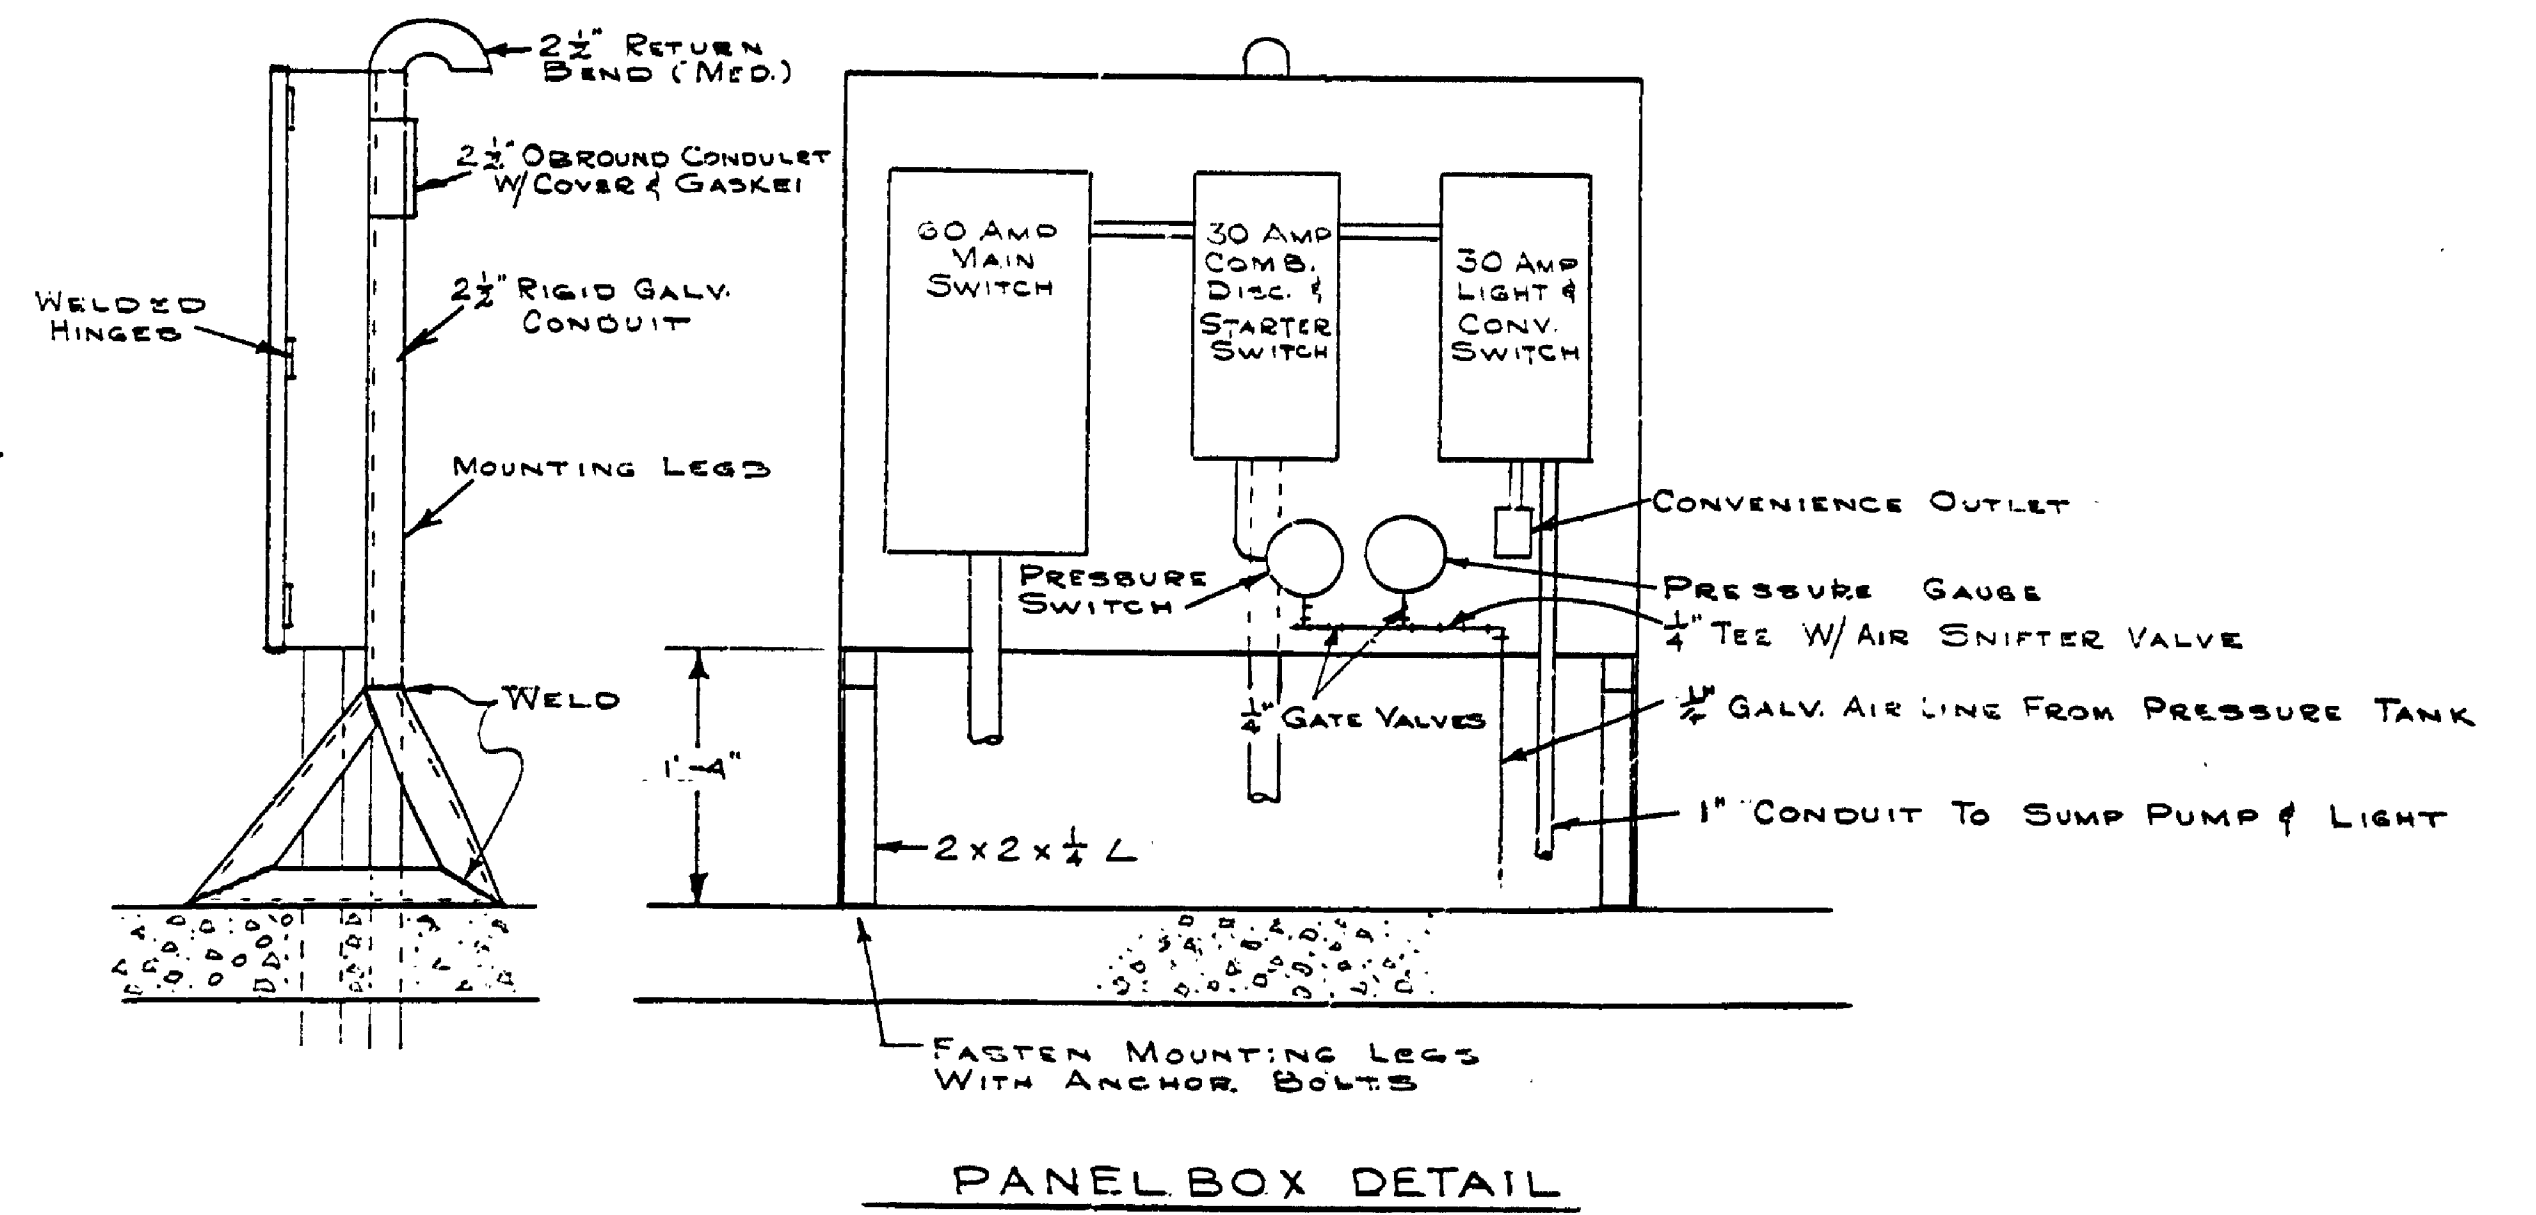

PANEL BOX DETAIL

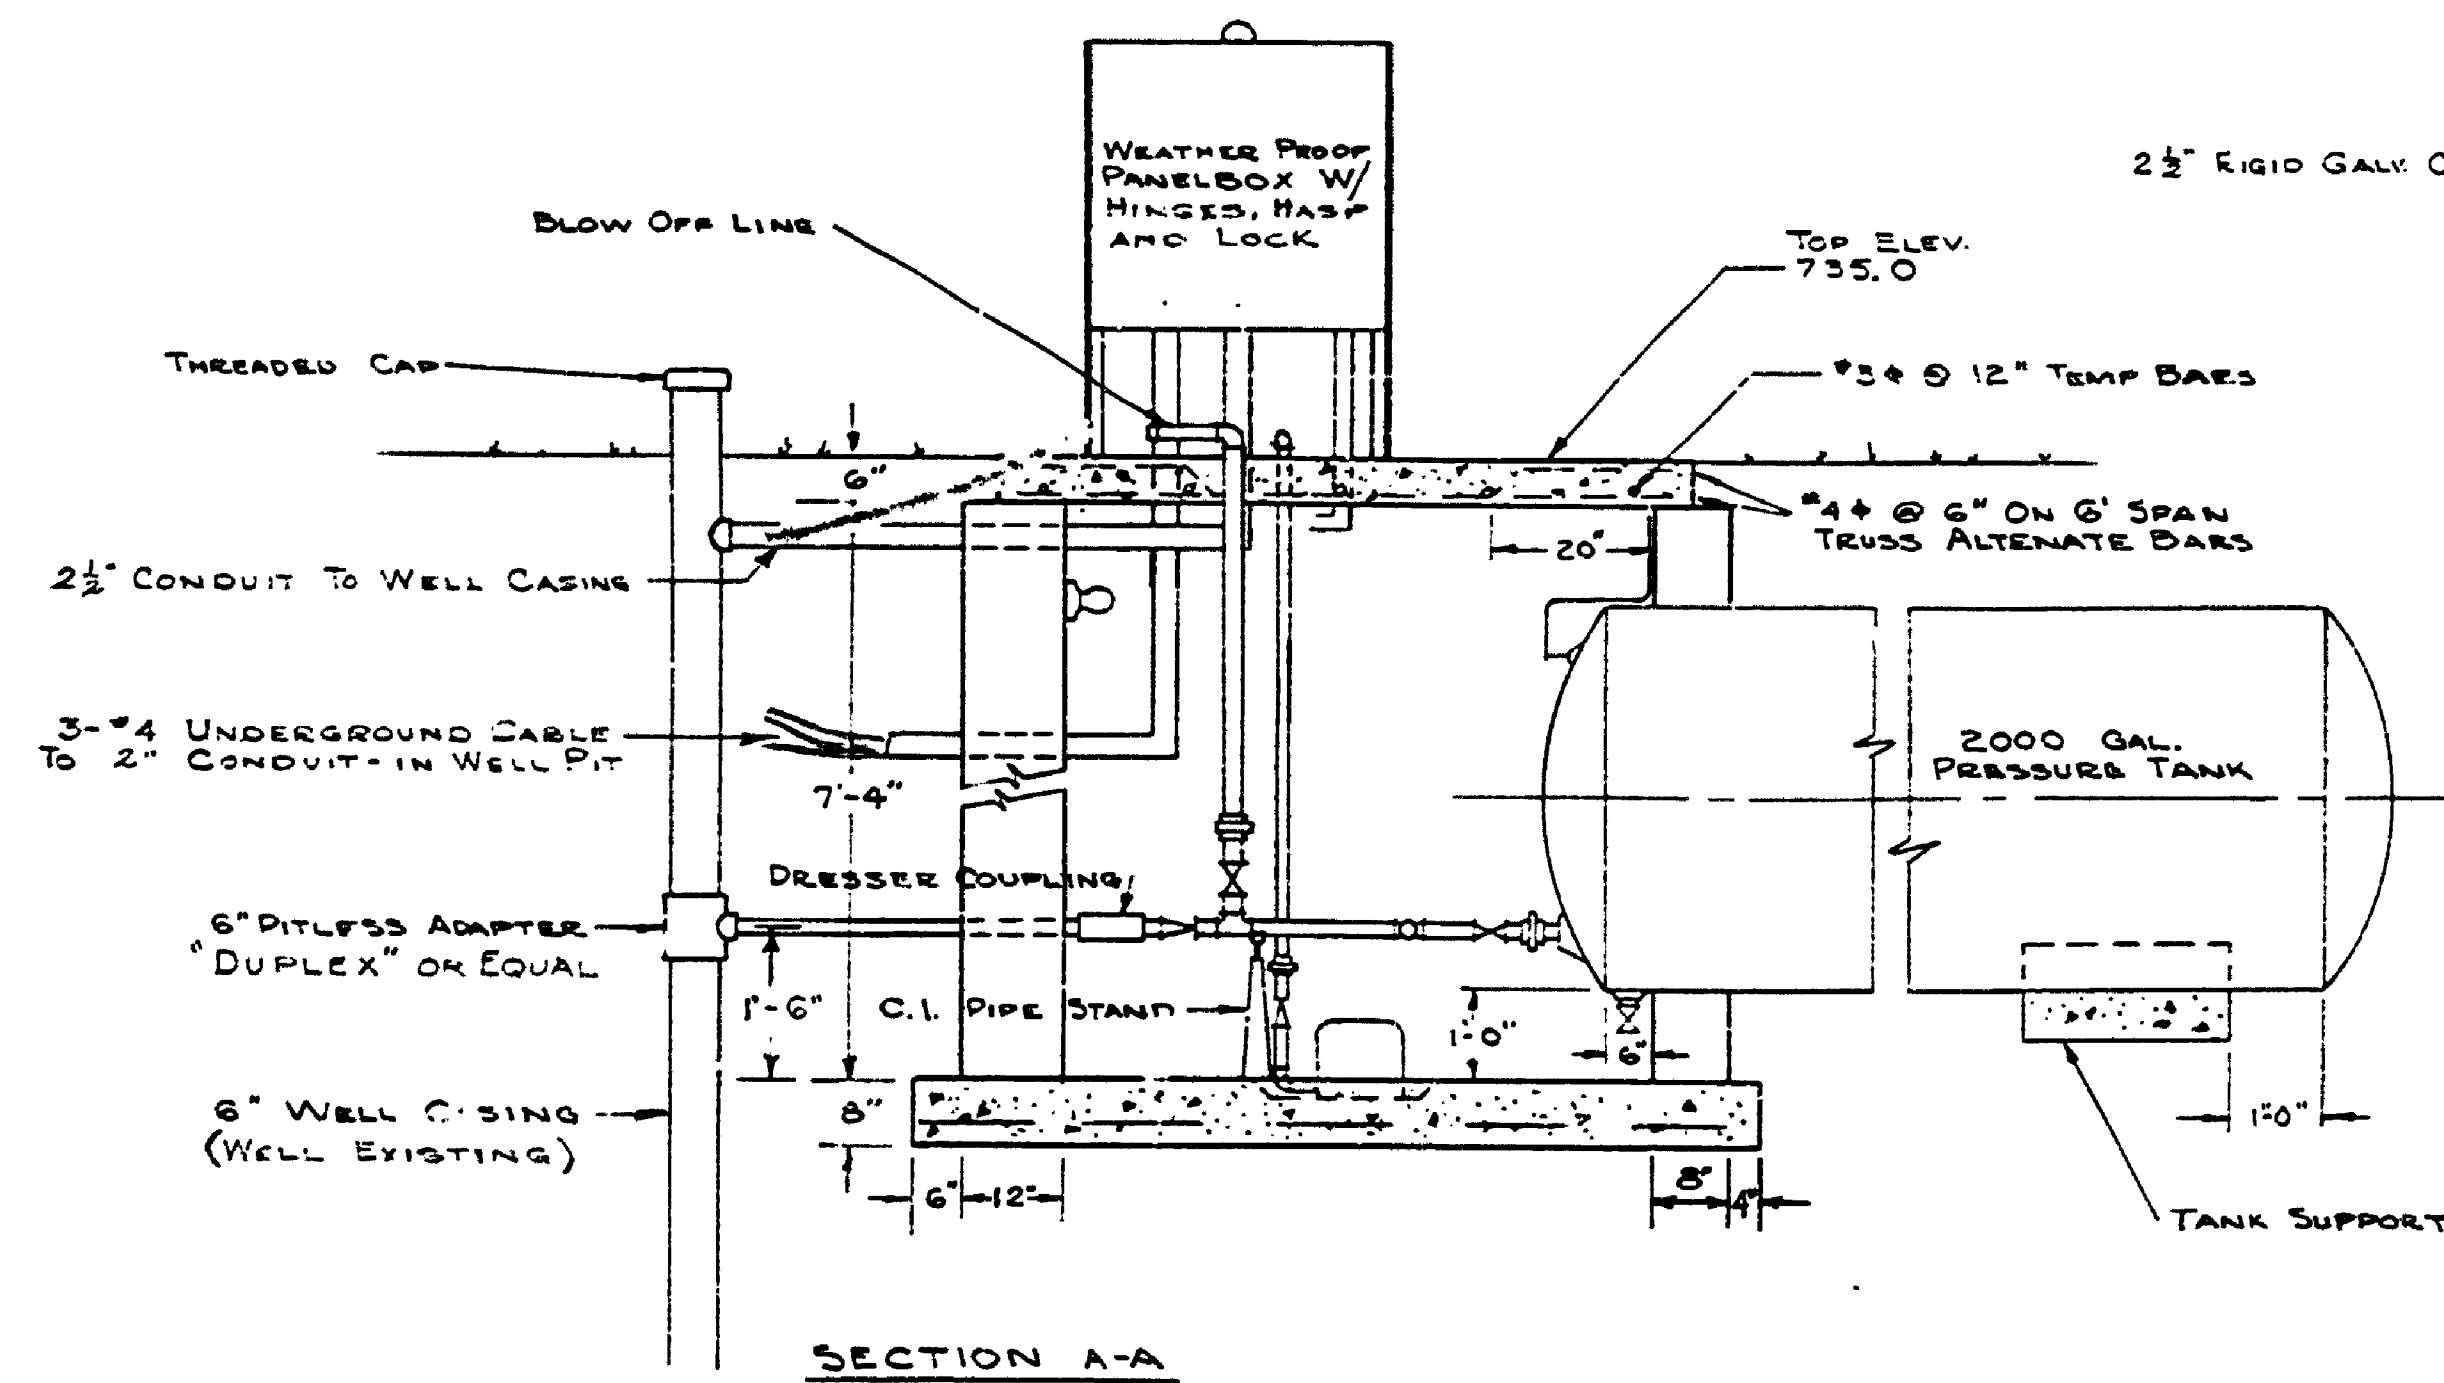

SECTION A-A

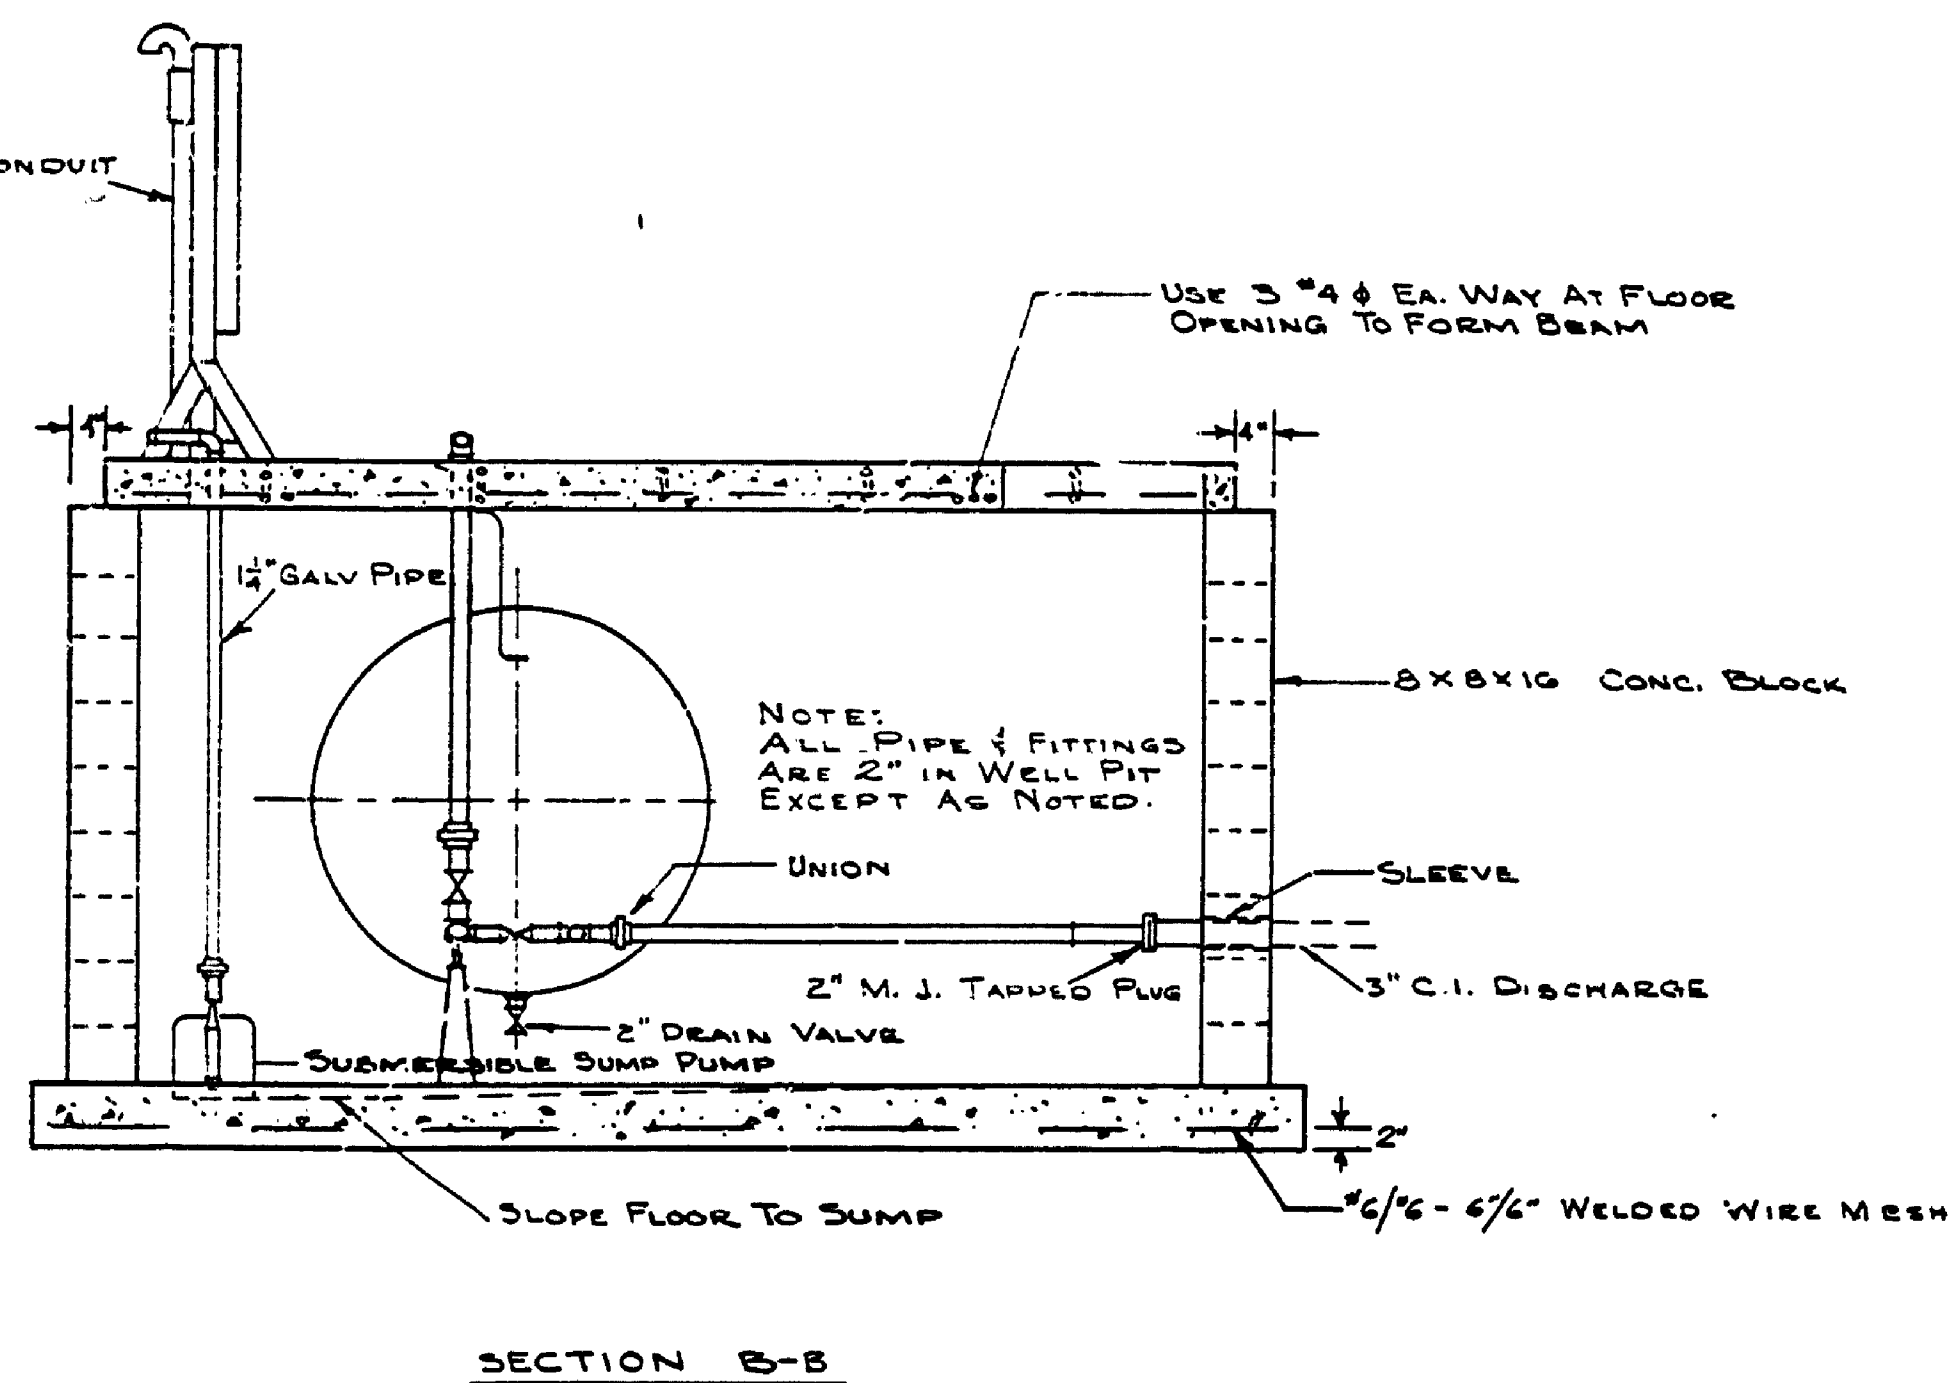

SECTION B-B

SURVEYED BY	DRAWN BY	NO.	DATE	BY	REVISIONS	NO.	DATE	BY	REVISIONS	MICHIGAN DEPARTMENT OF CONSERVATION	TAHOQUAMENON FALLS STATE PARK WATER DISTRIBUTION SYSTEM WELL PIT	SHEET NO. OF	TAHOQUAMENON FALLS STATE PARK LOWER FALLS CAMPGROUND
		1.	6-66	JY	REMOVE PUMP HOUSE AND IRON REMOVAL FILTERS	3.							
		2.		RWB	REVISES SHTS #12 & 14 OF E-117	4.							