



Scale 1" = 20'

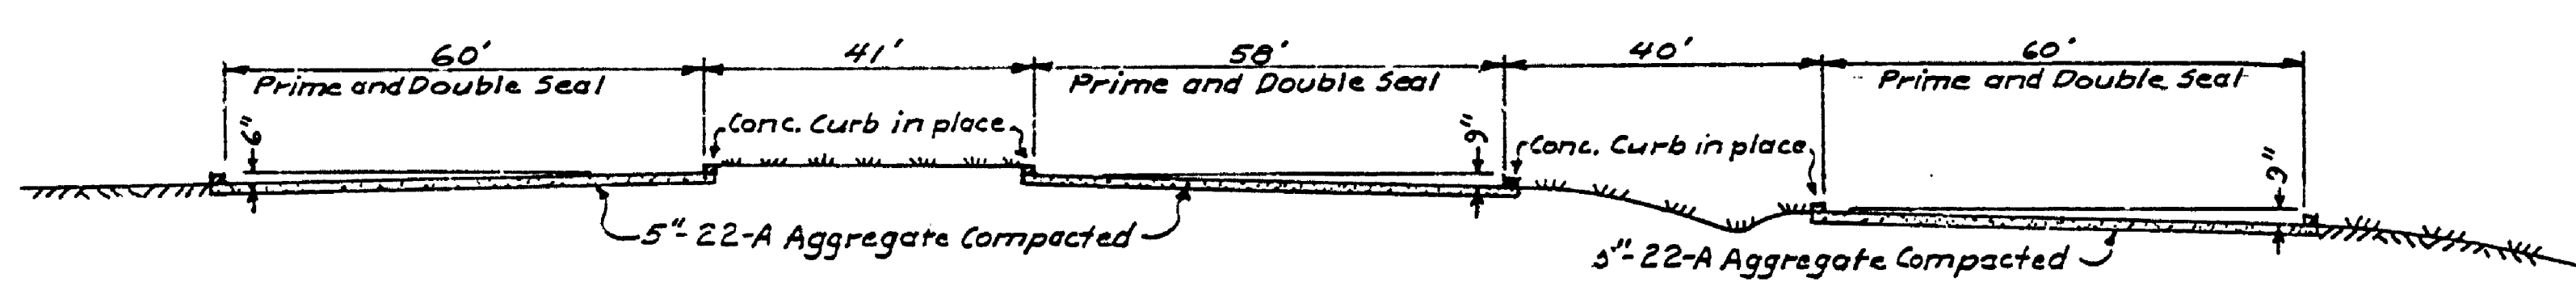

SECTION A-A

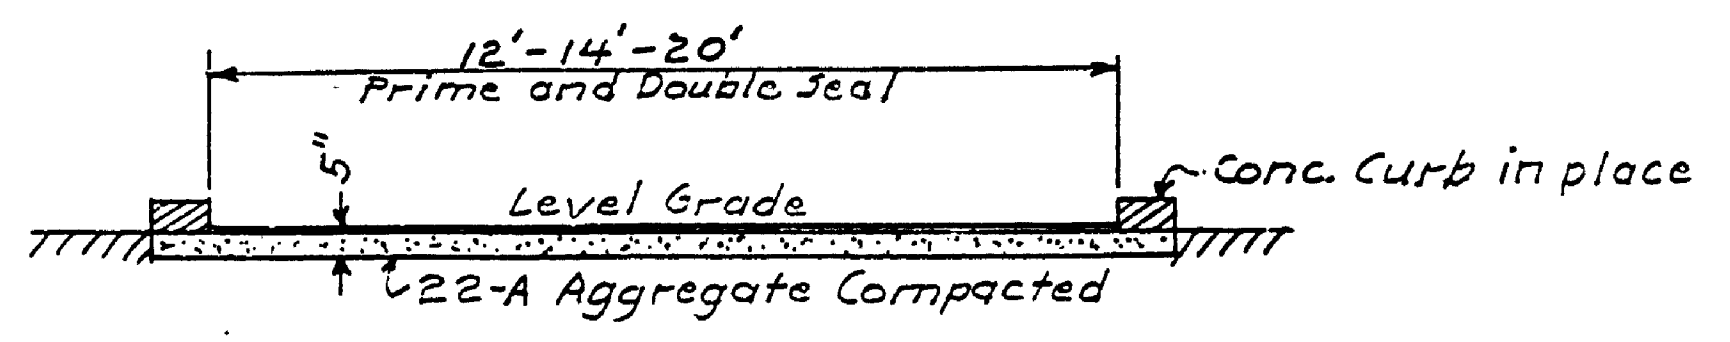

TYPICAL SECTION OF DRIVEWAYS

QUANTITIES	
Proposed Surfacing this Section	
Prime and Double Seal	3,000 Sq. Yds.
22-A Aggregate	850 Ton

BY: _____	DATE: _____
RECOMMENDED FOR APPROVAL: <i>[Signature]</i>	DATE: 6-5-67
RECOMMENDED FOR APPROVAL: <i>[Signature]</i>	DATE: 6-5-67
SECTION APPROVAL	
BY: _____	DATE: _____
ENGINEERING SECTION	
APPROVED: _____	DATE: _____

SURVEYED BY	DRAWN BY	NO.	DATE	BY	REVISIONS	NO.	DATE	BY	REVISIONS	MICHIGAN DEPARTMENT OF CONSERVATION	TAQUAMENON FALLS STATE PARK UPPER FALLS PARKING AREAS	SHEET NO. 3 OF 3	BITUMINOUS SURFACING
DESIGNED BY F.G.F. 5-19-67	CHECKED BY	1.				3.						FOR PROJECT NO. PA108-5124-300-001-04	
		2.				4.							SHEET 3 OF 3 PLAN NO. E-119