
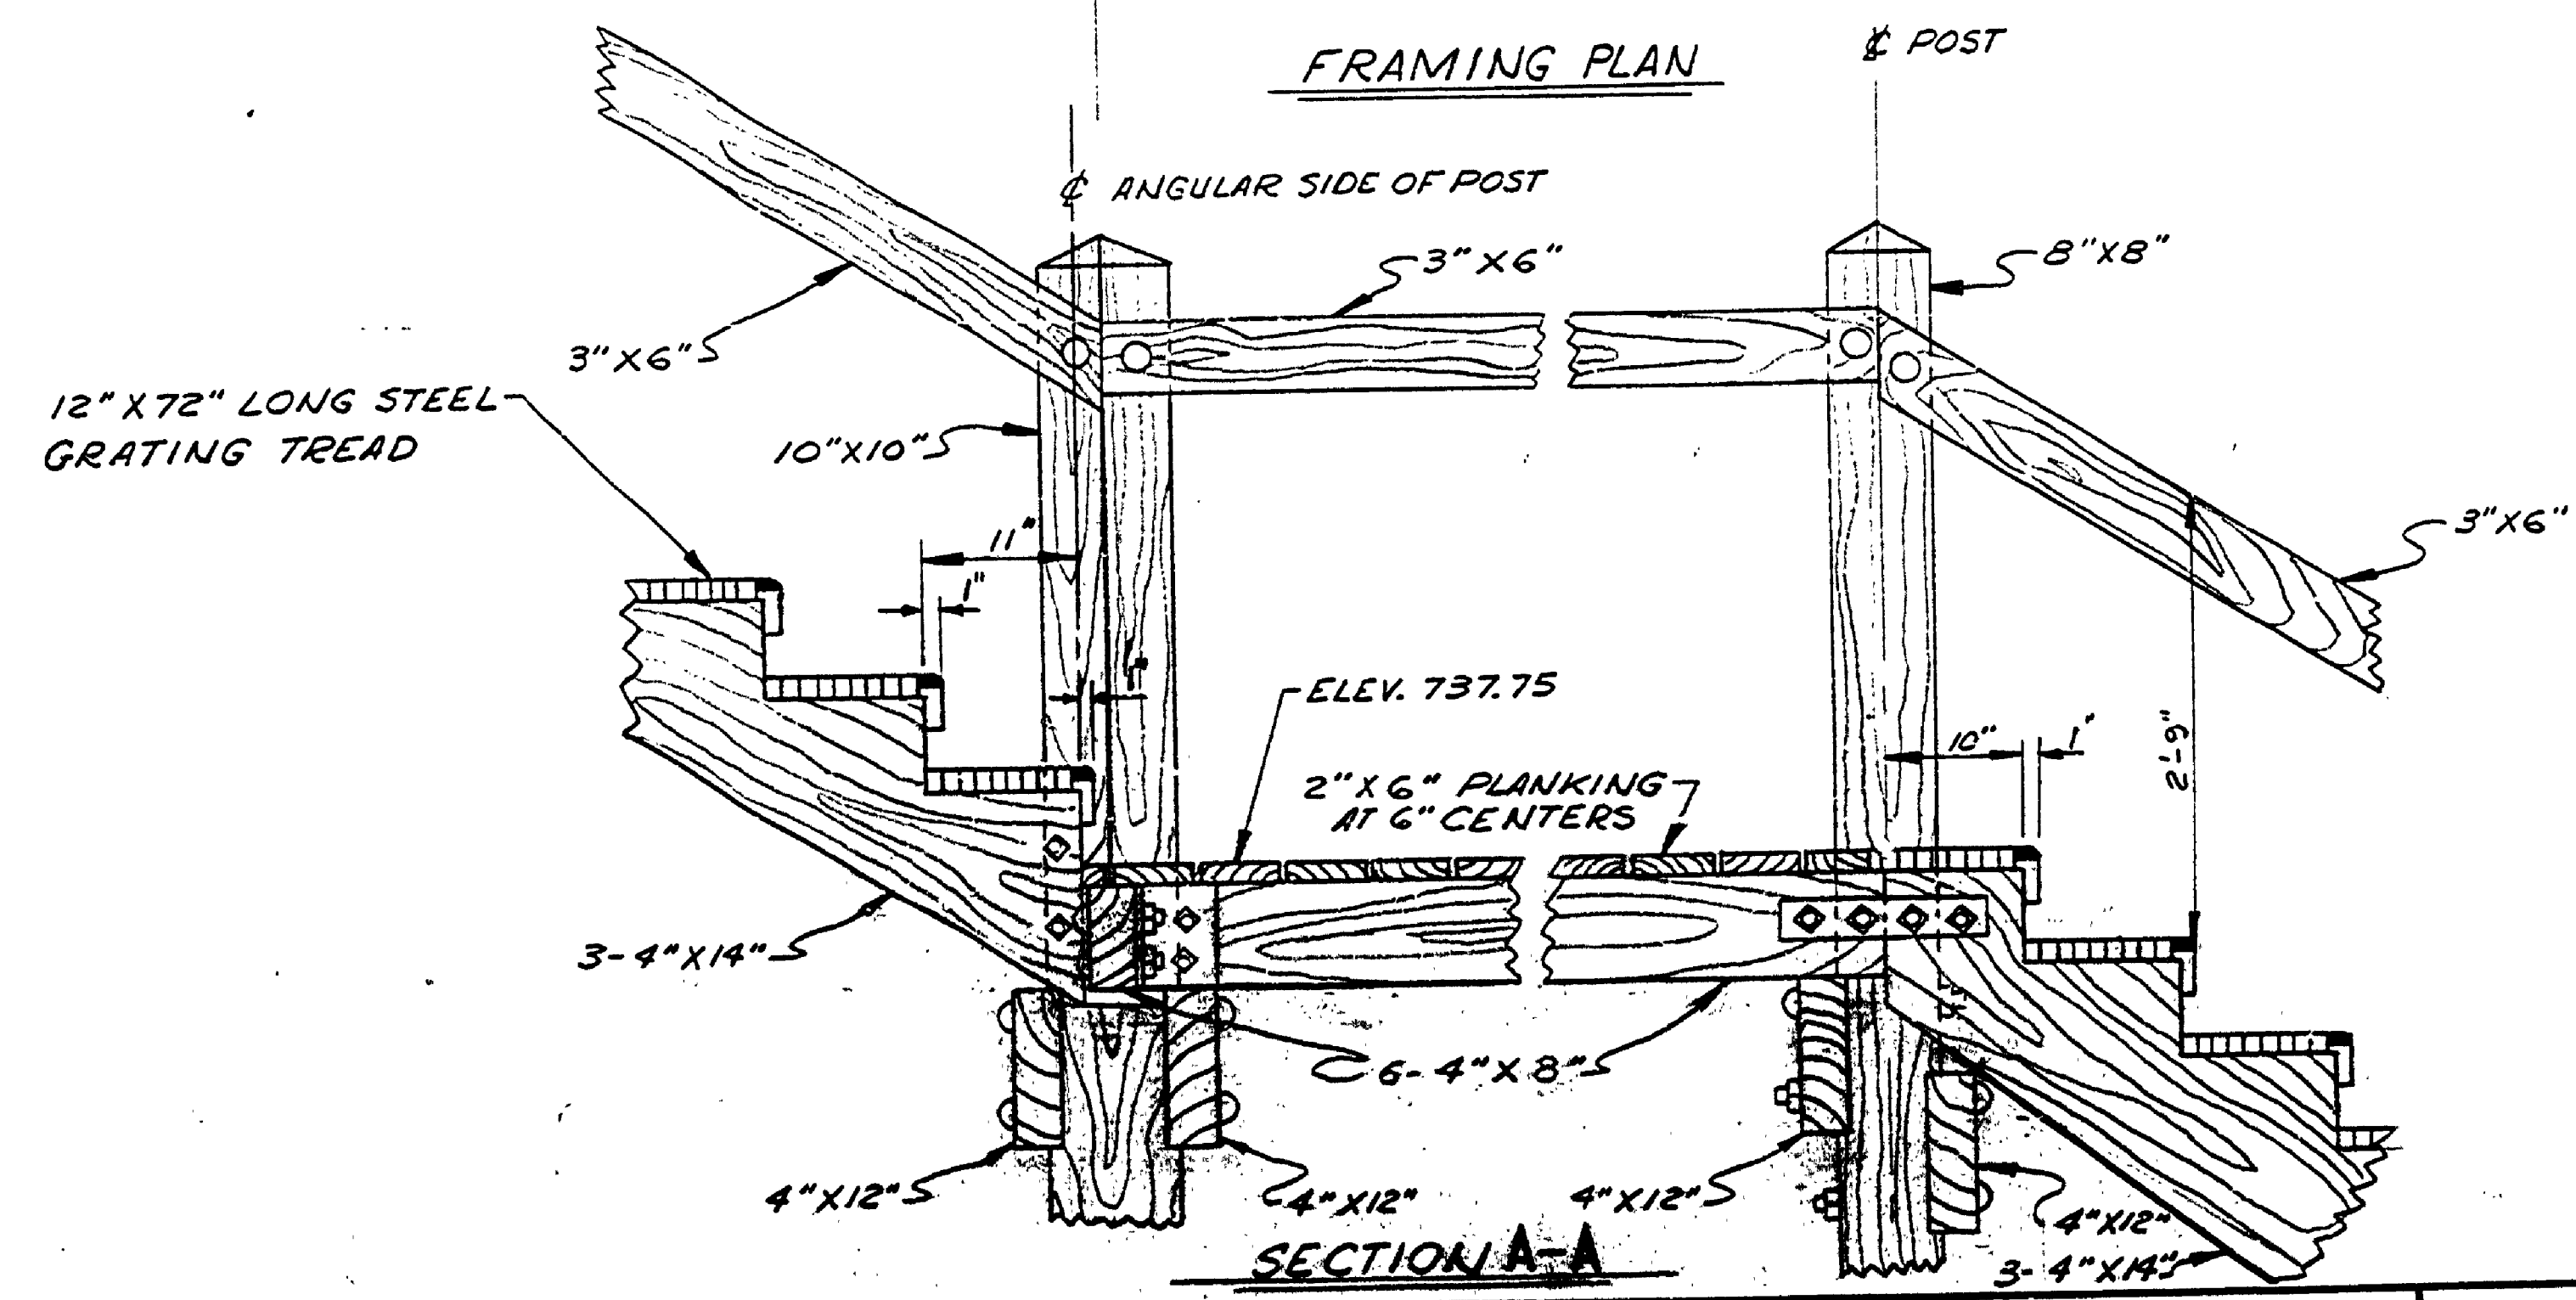


NOTE:  
FOR DETAIL OF LANDING NUMBERS 2, 4, 6 & 7  
SEE TYPICAL SECTION THRU INTERIOR  
LANDING SHEET NUMBER 2.

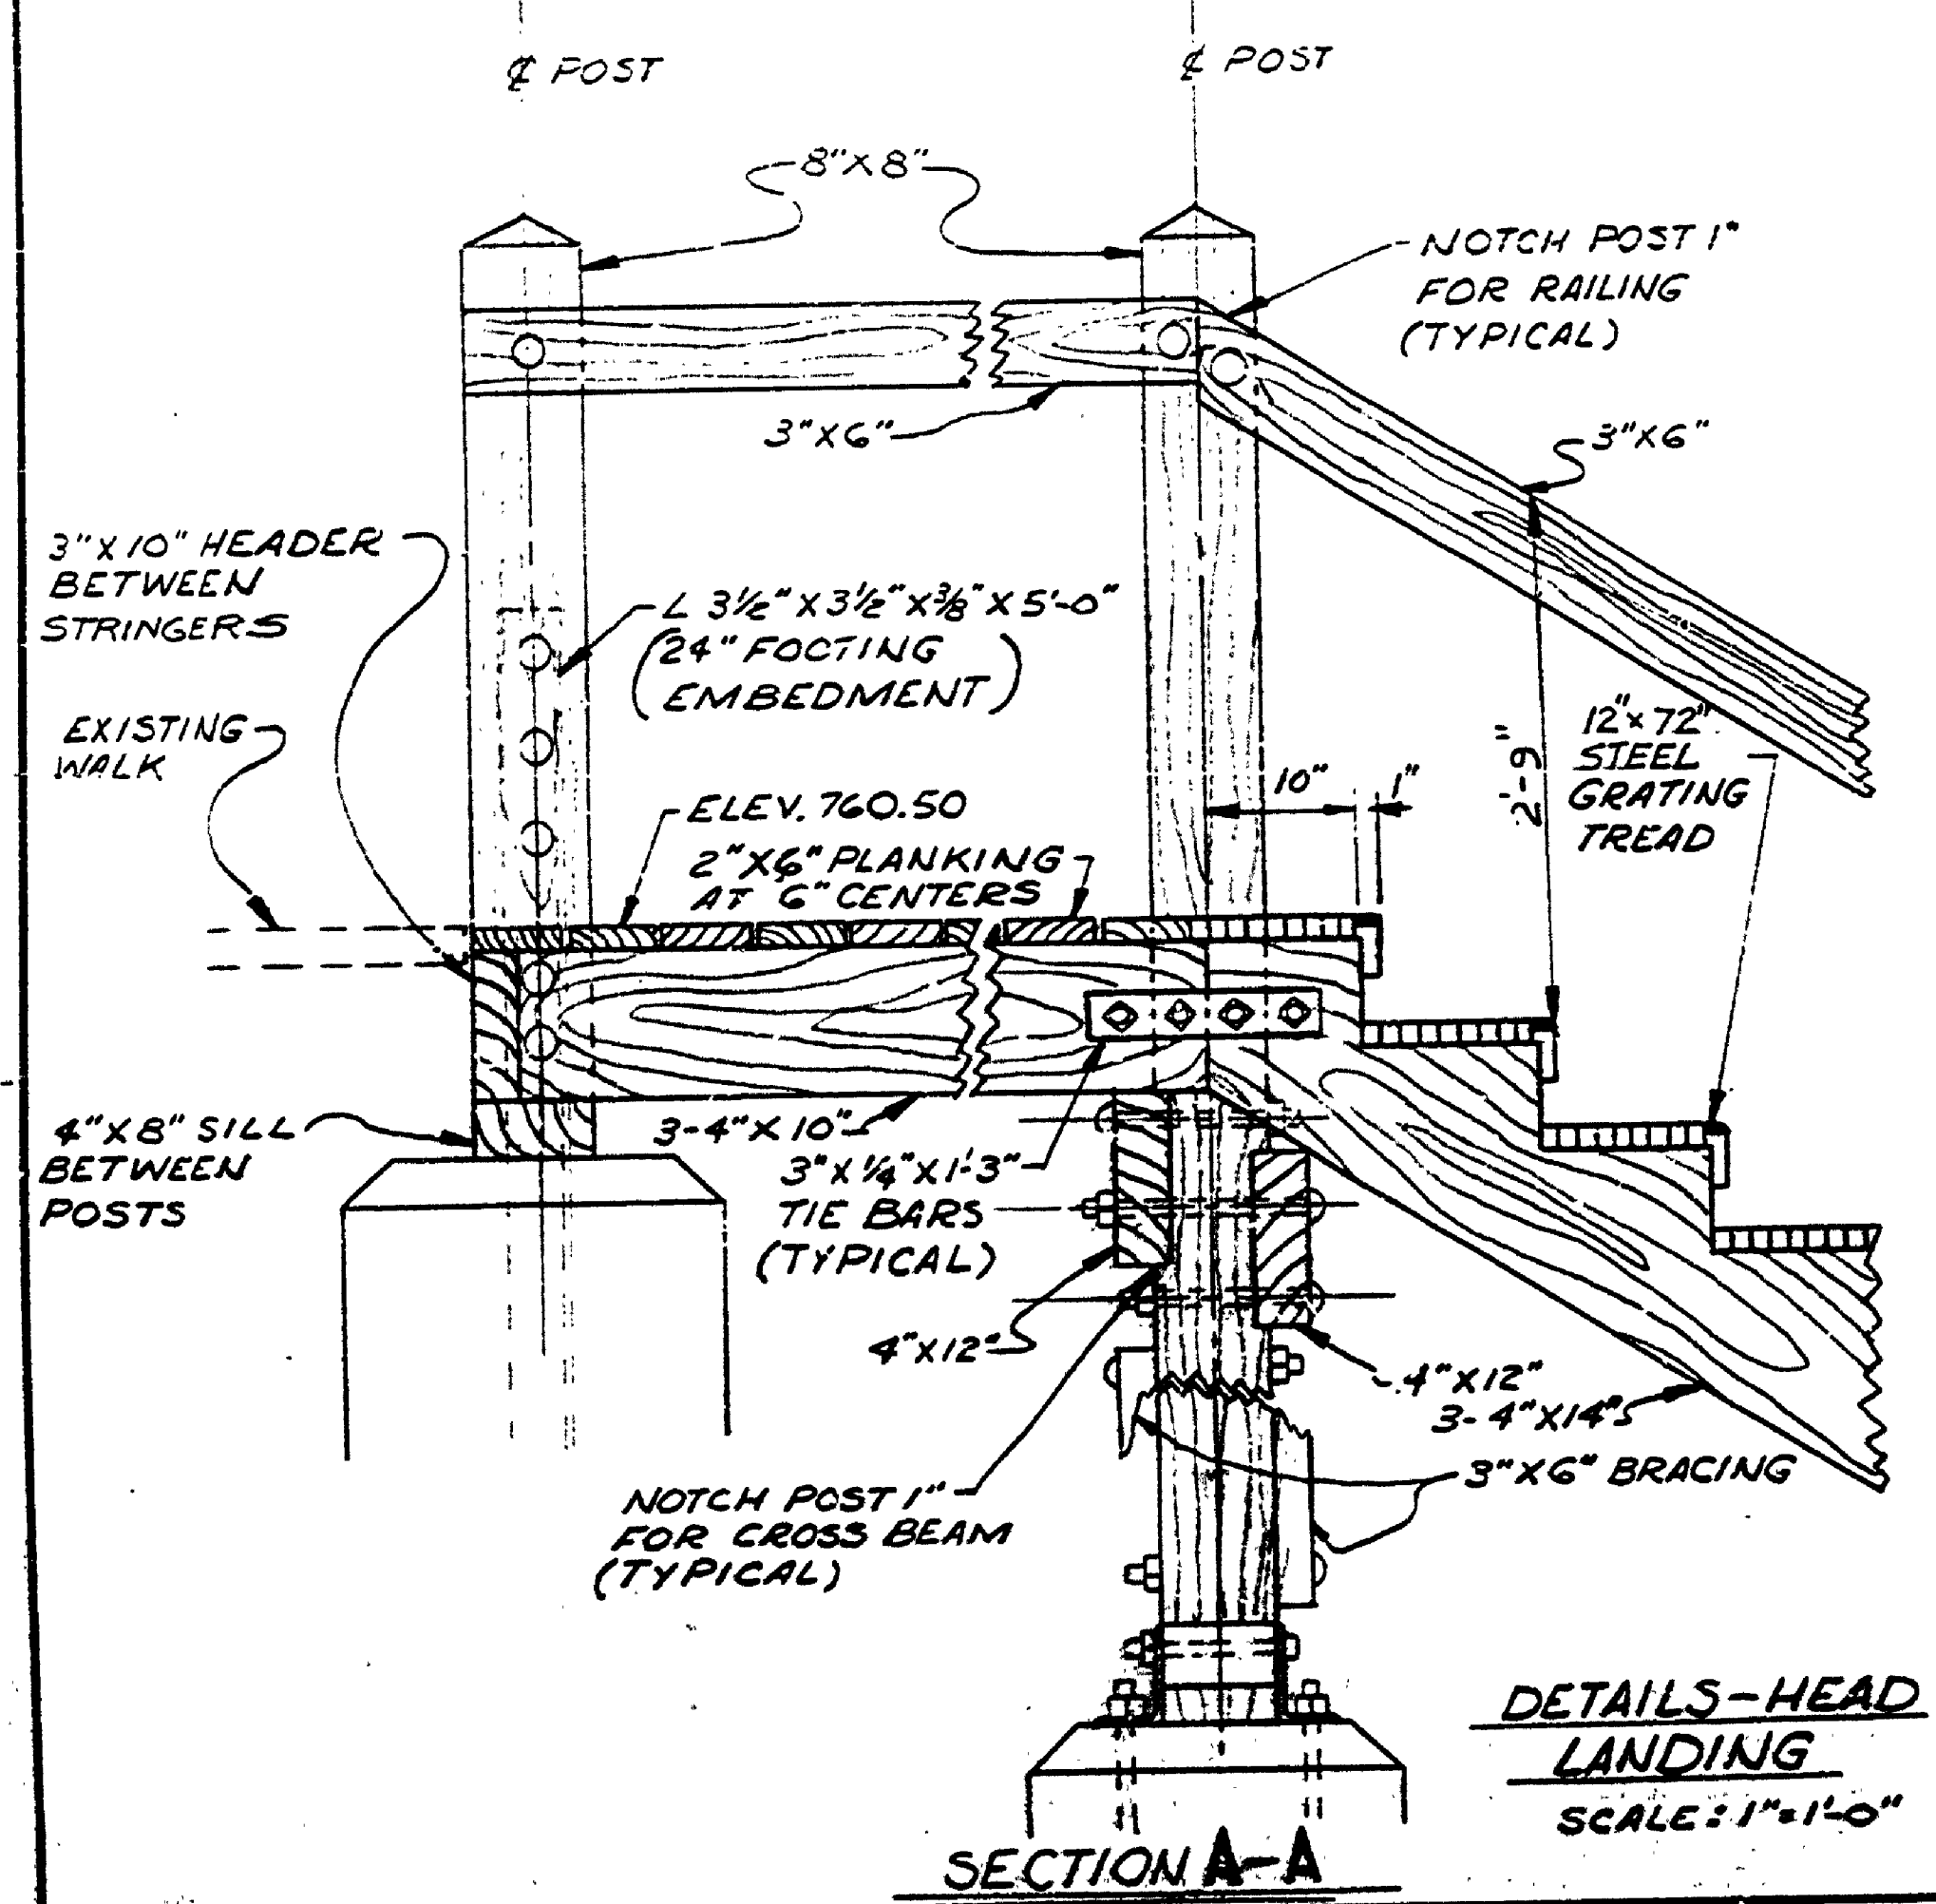

DETAILS - 3RD LANDING  
SCALE: 1" = 1'-0"

SURVEYED BY		DRAWN BY M. KUNISH		JAN 78		NO. DATE BY		REVISIONS		MICHIGAN DEPARTMENT OF NATURAL RESOURCES		TAHOQUAMENON FALLS STATE PARK		PROJECT NO. 24-1084	
DESIGNED BY D. CLEAK		NOV 79		NOV 79		NO. DATE BY		REVISIONS		DETAILS BRINK STAIRS		AREA OR PARK		SHEET 5 OF 6	
DATE		DATE		DATE		NO. DATE BY		REVISIONS		SHEET TITLE		STAIRWAYS		PLAN NO. E-123	