
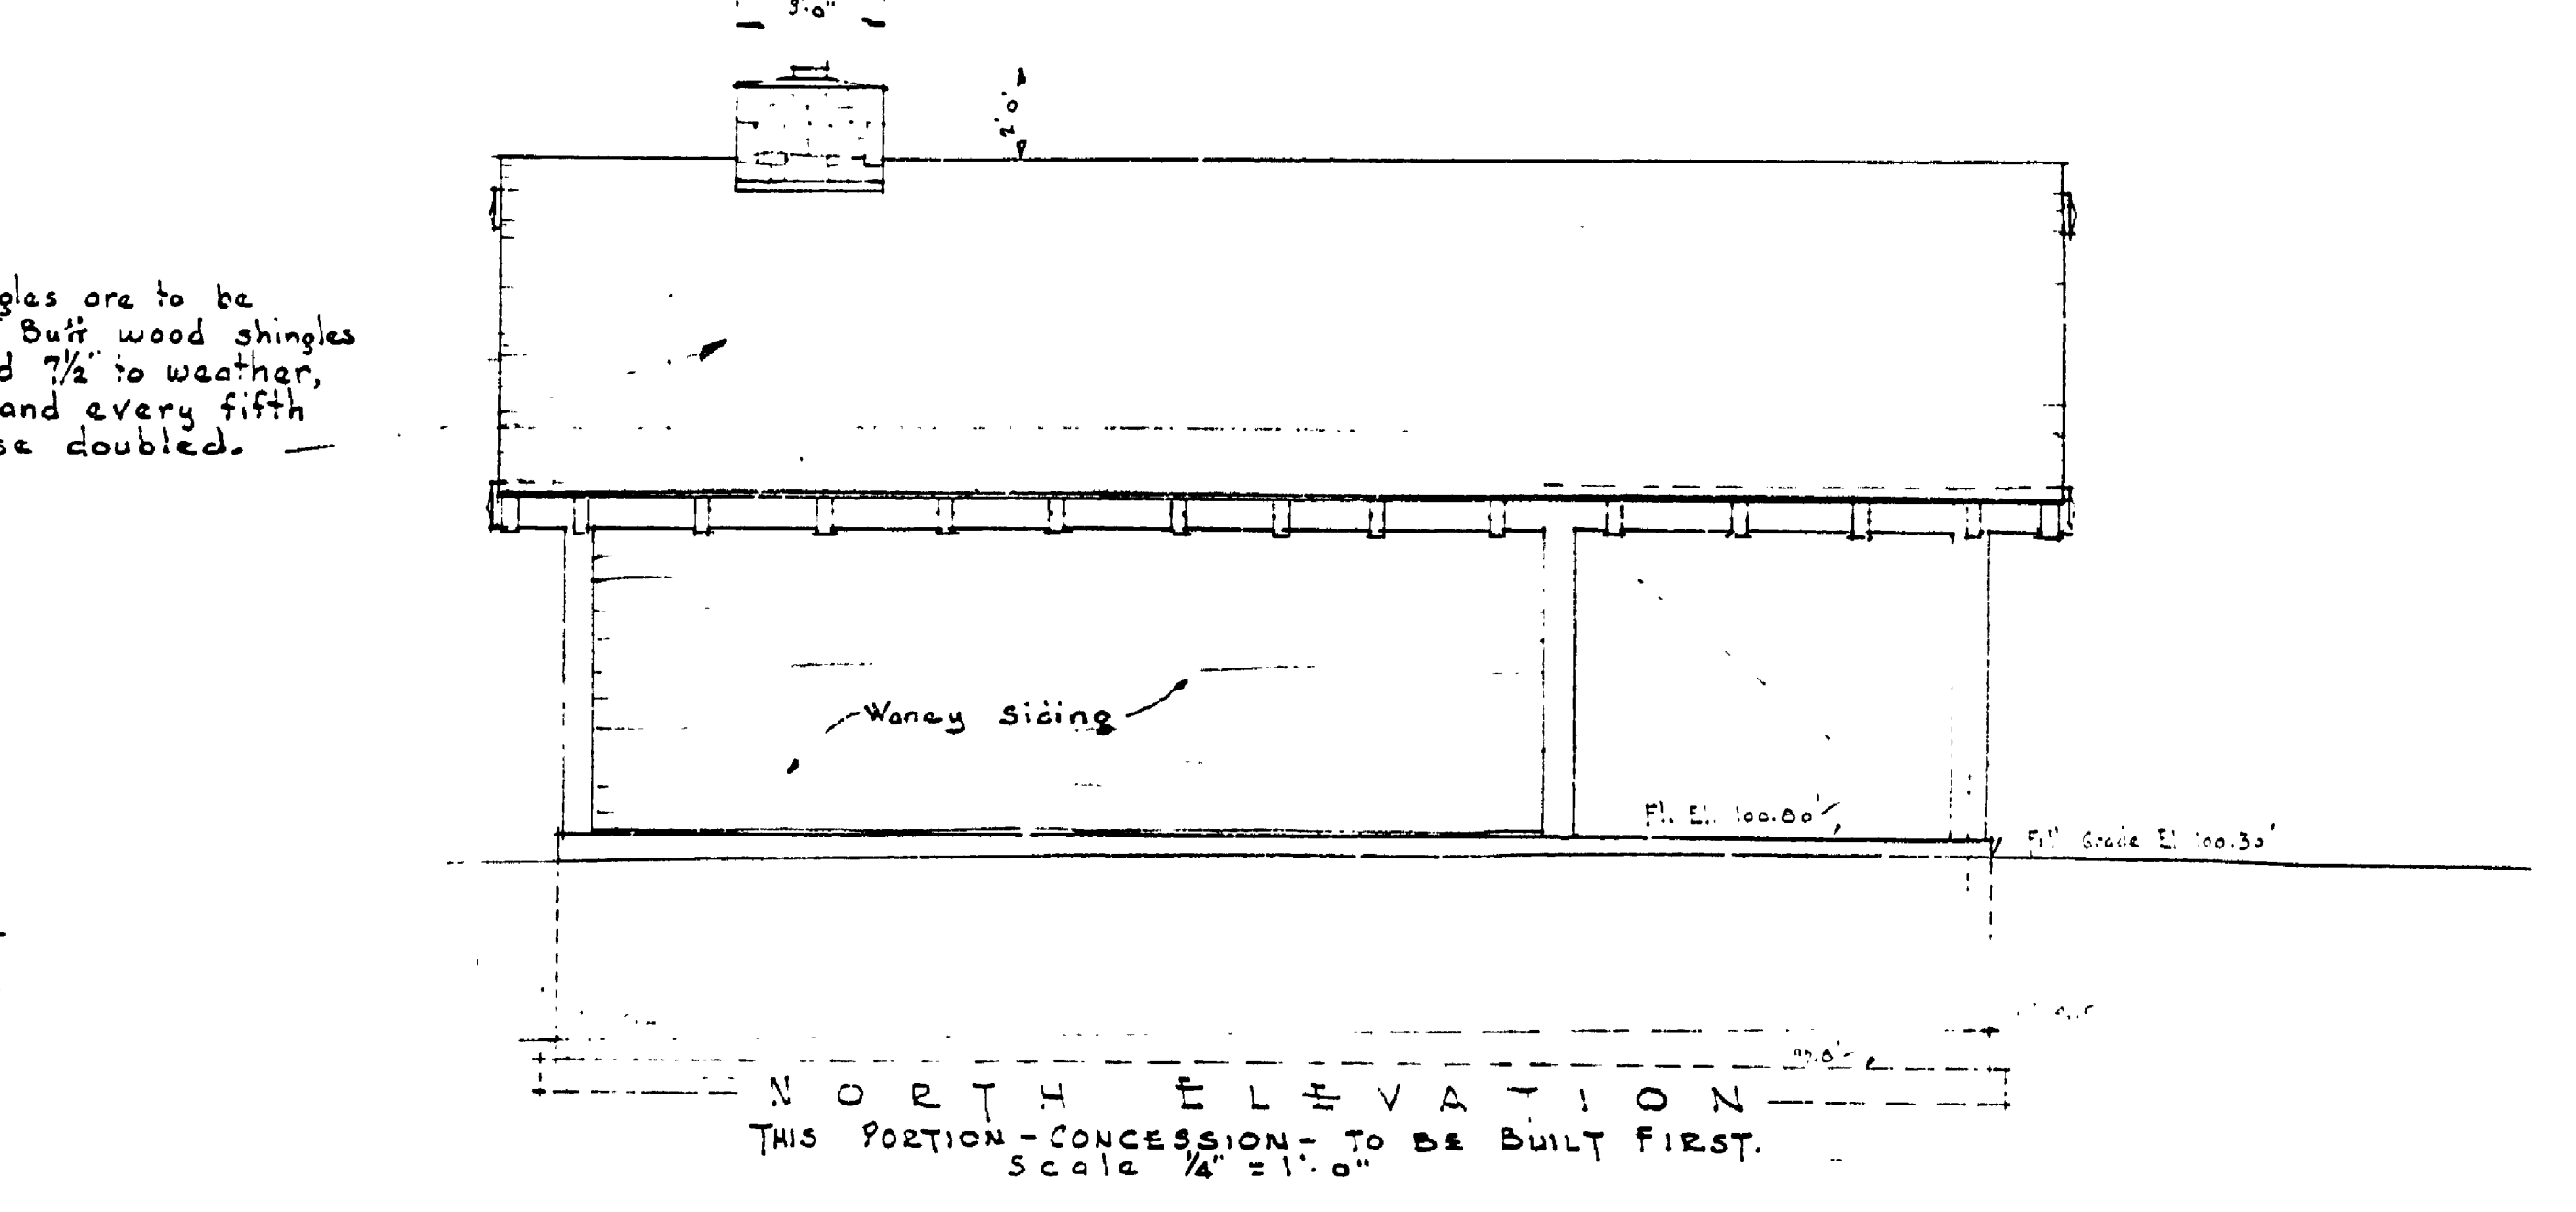
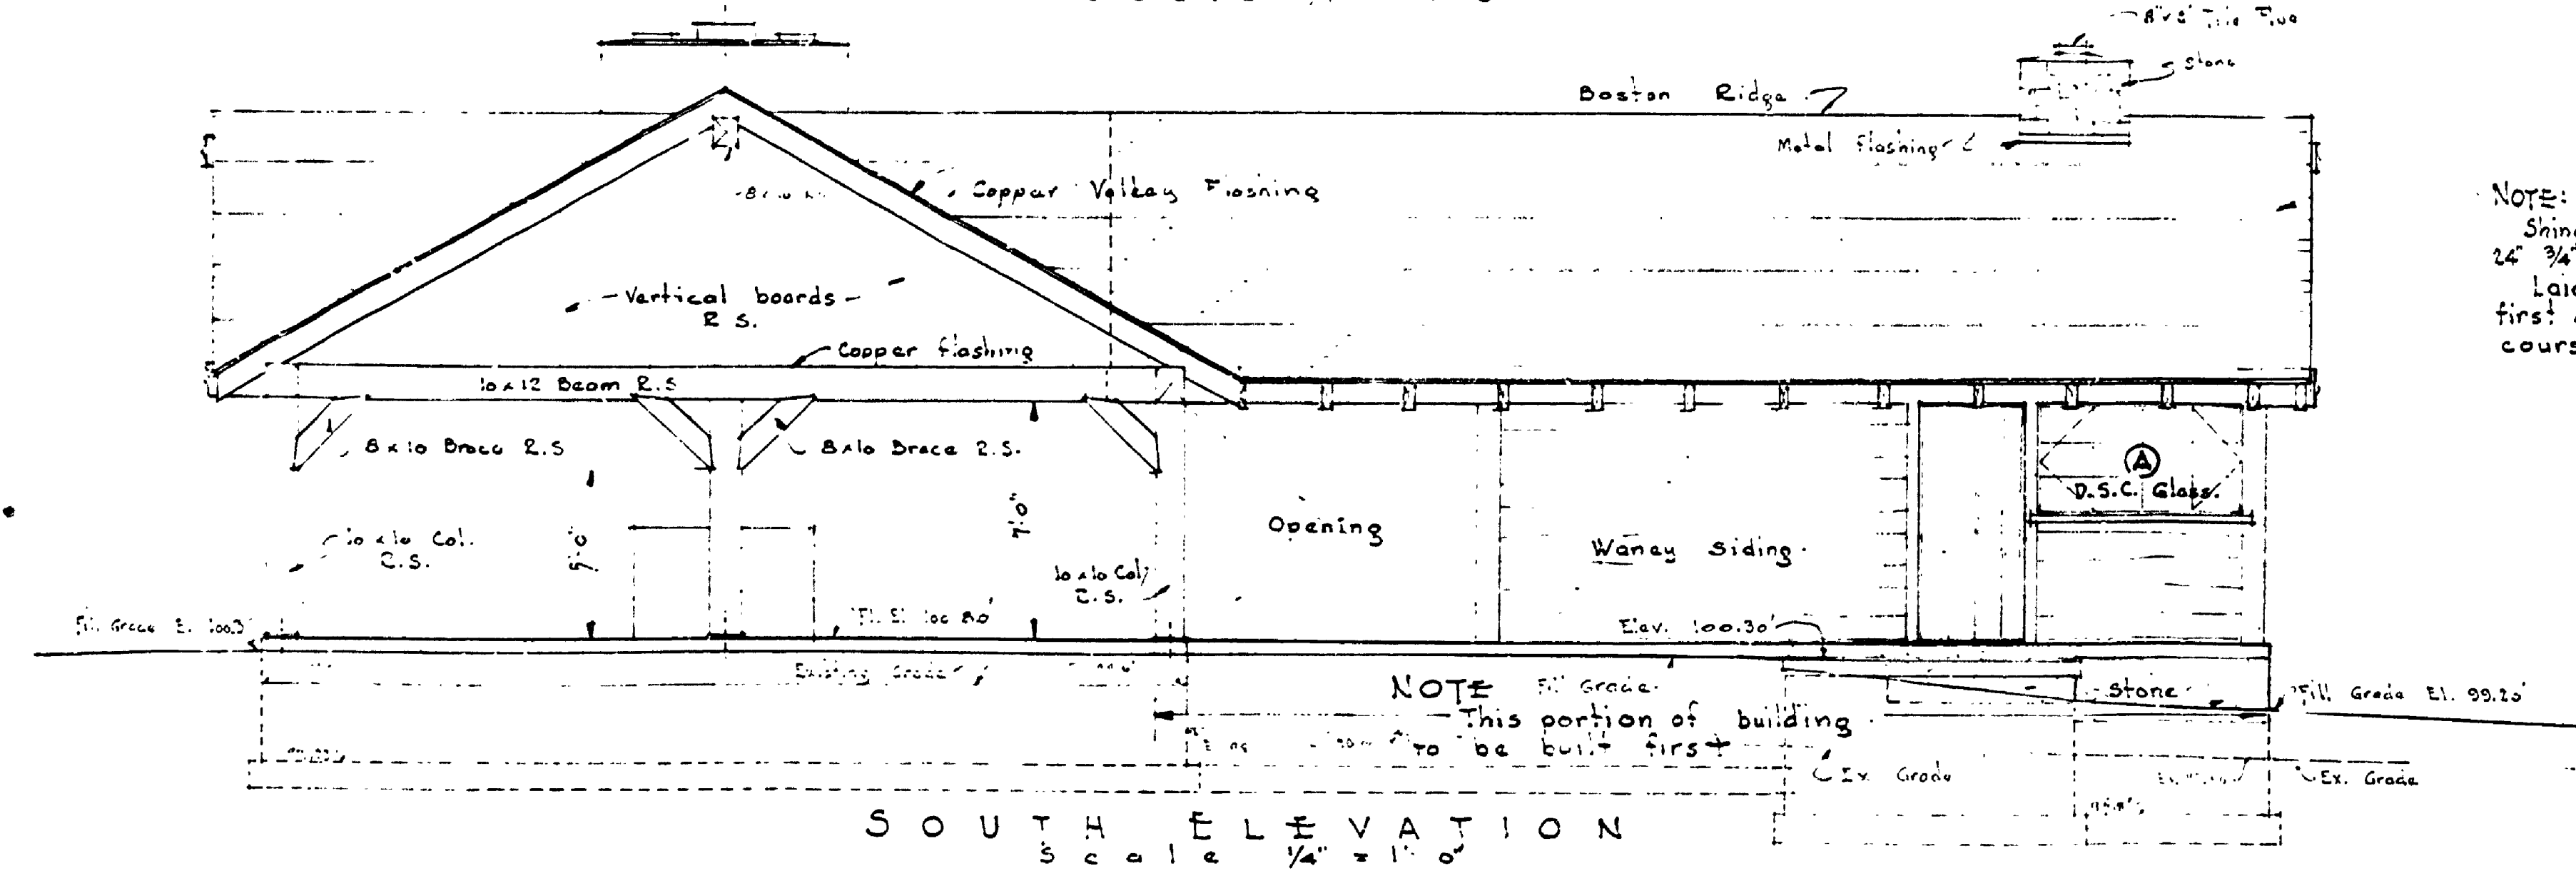
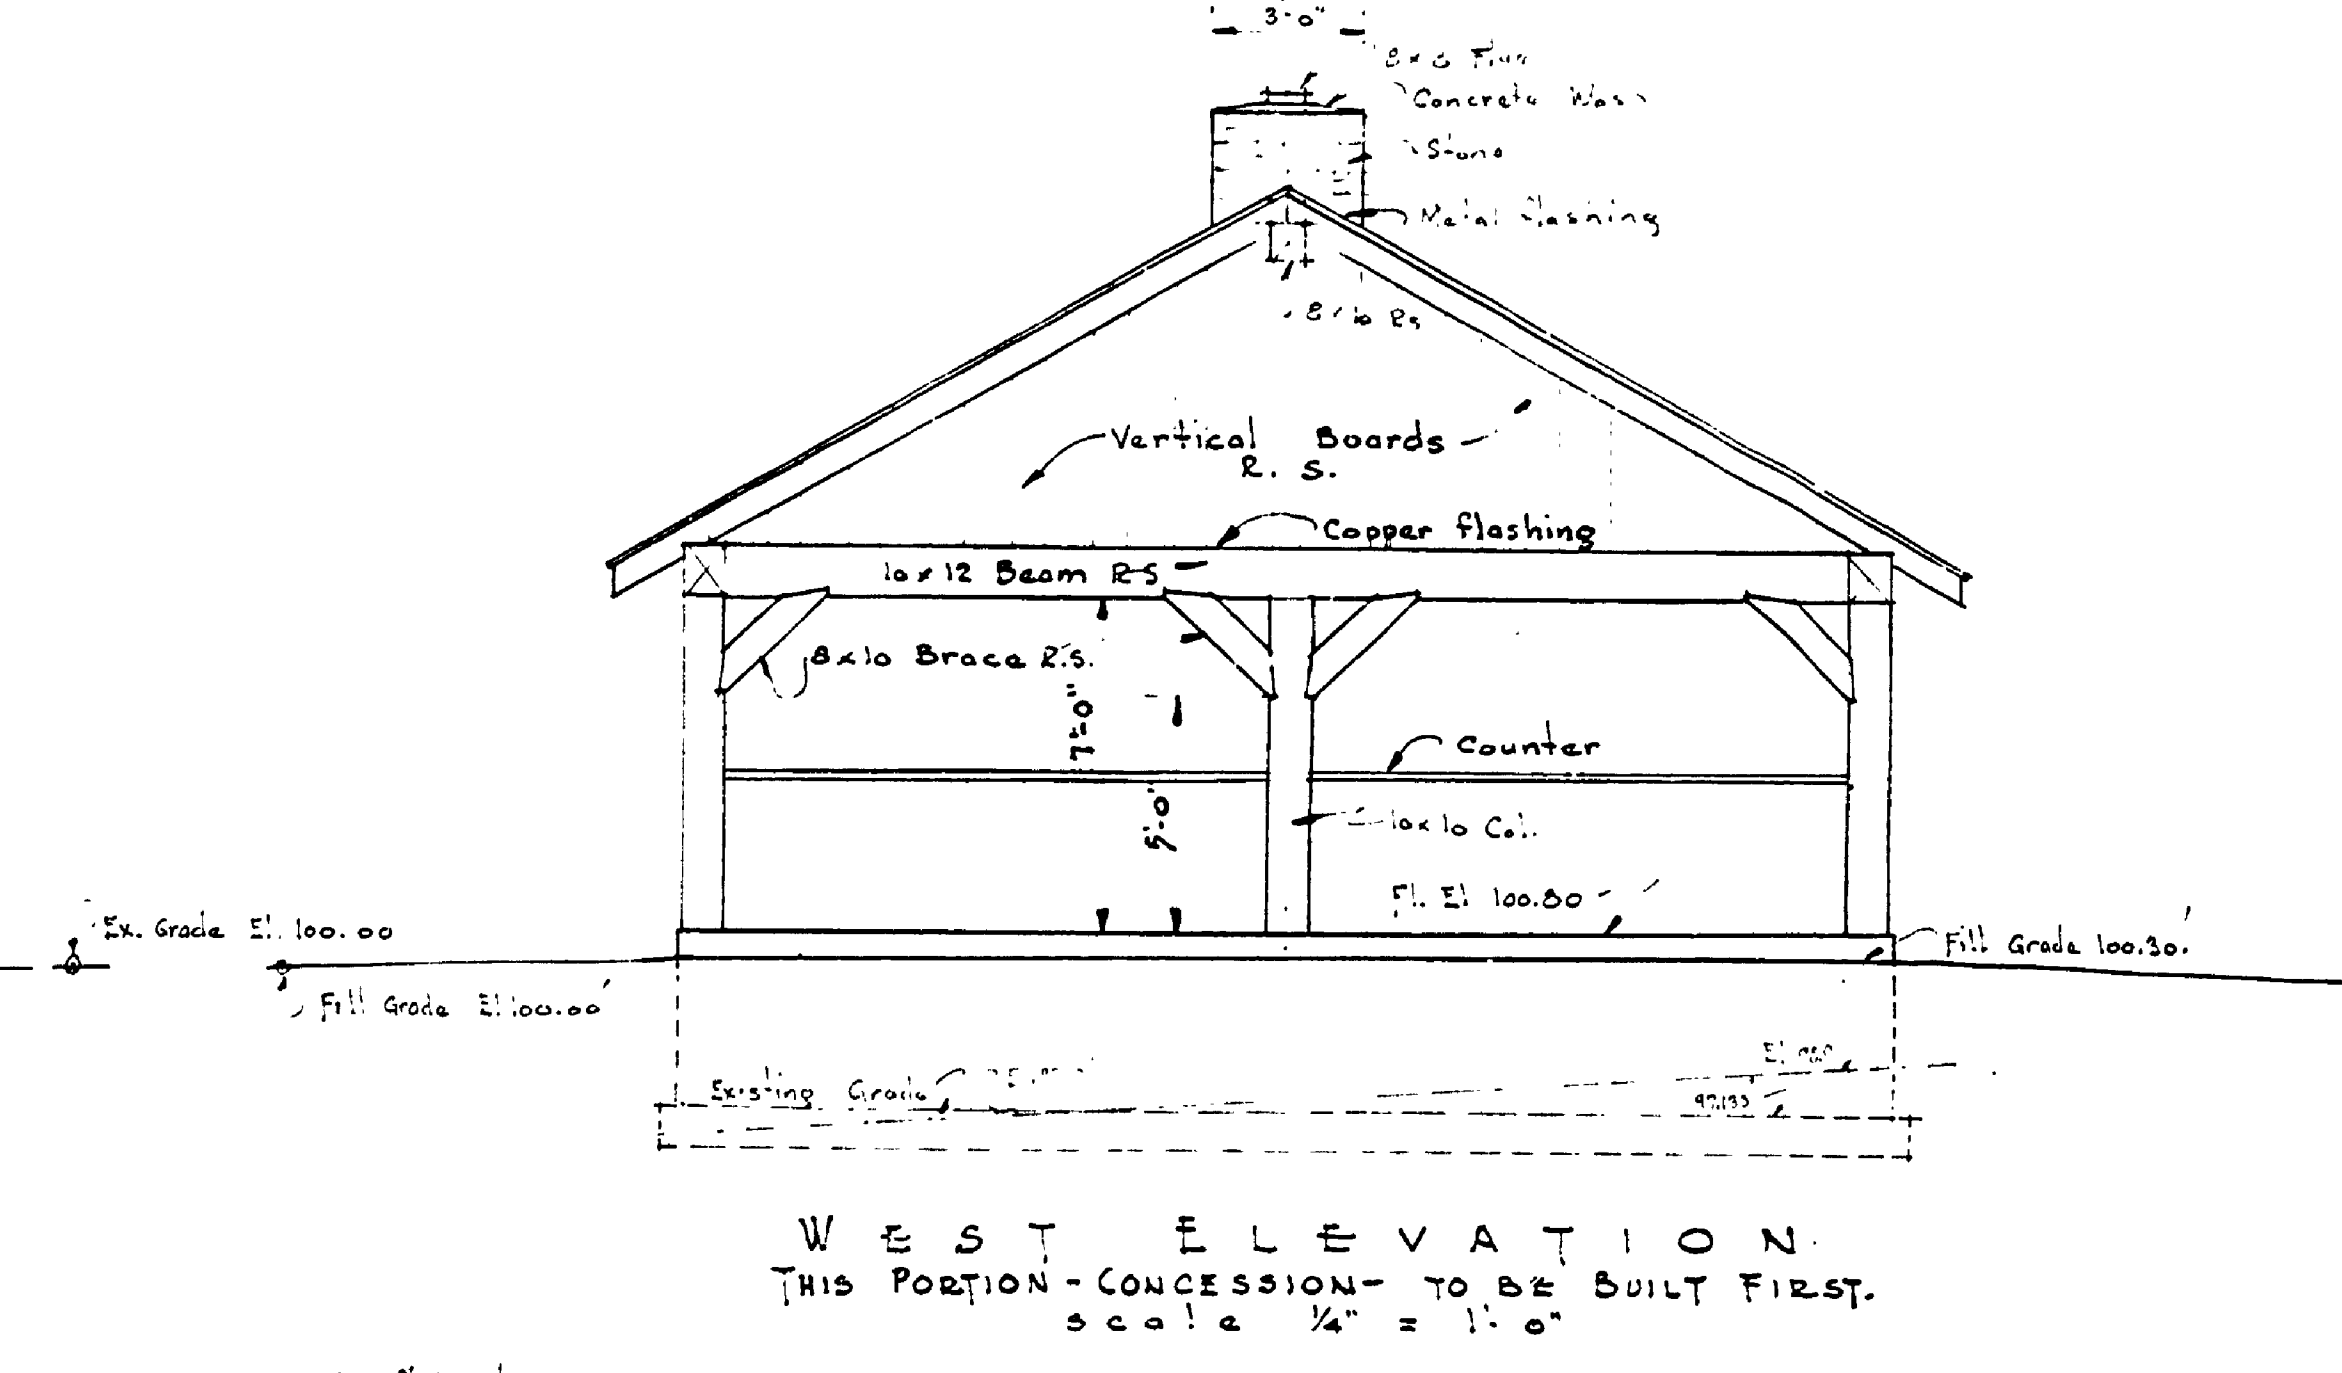
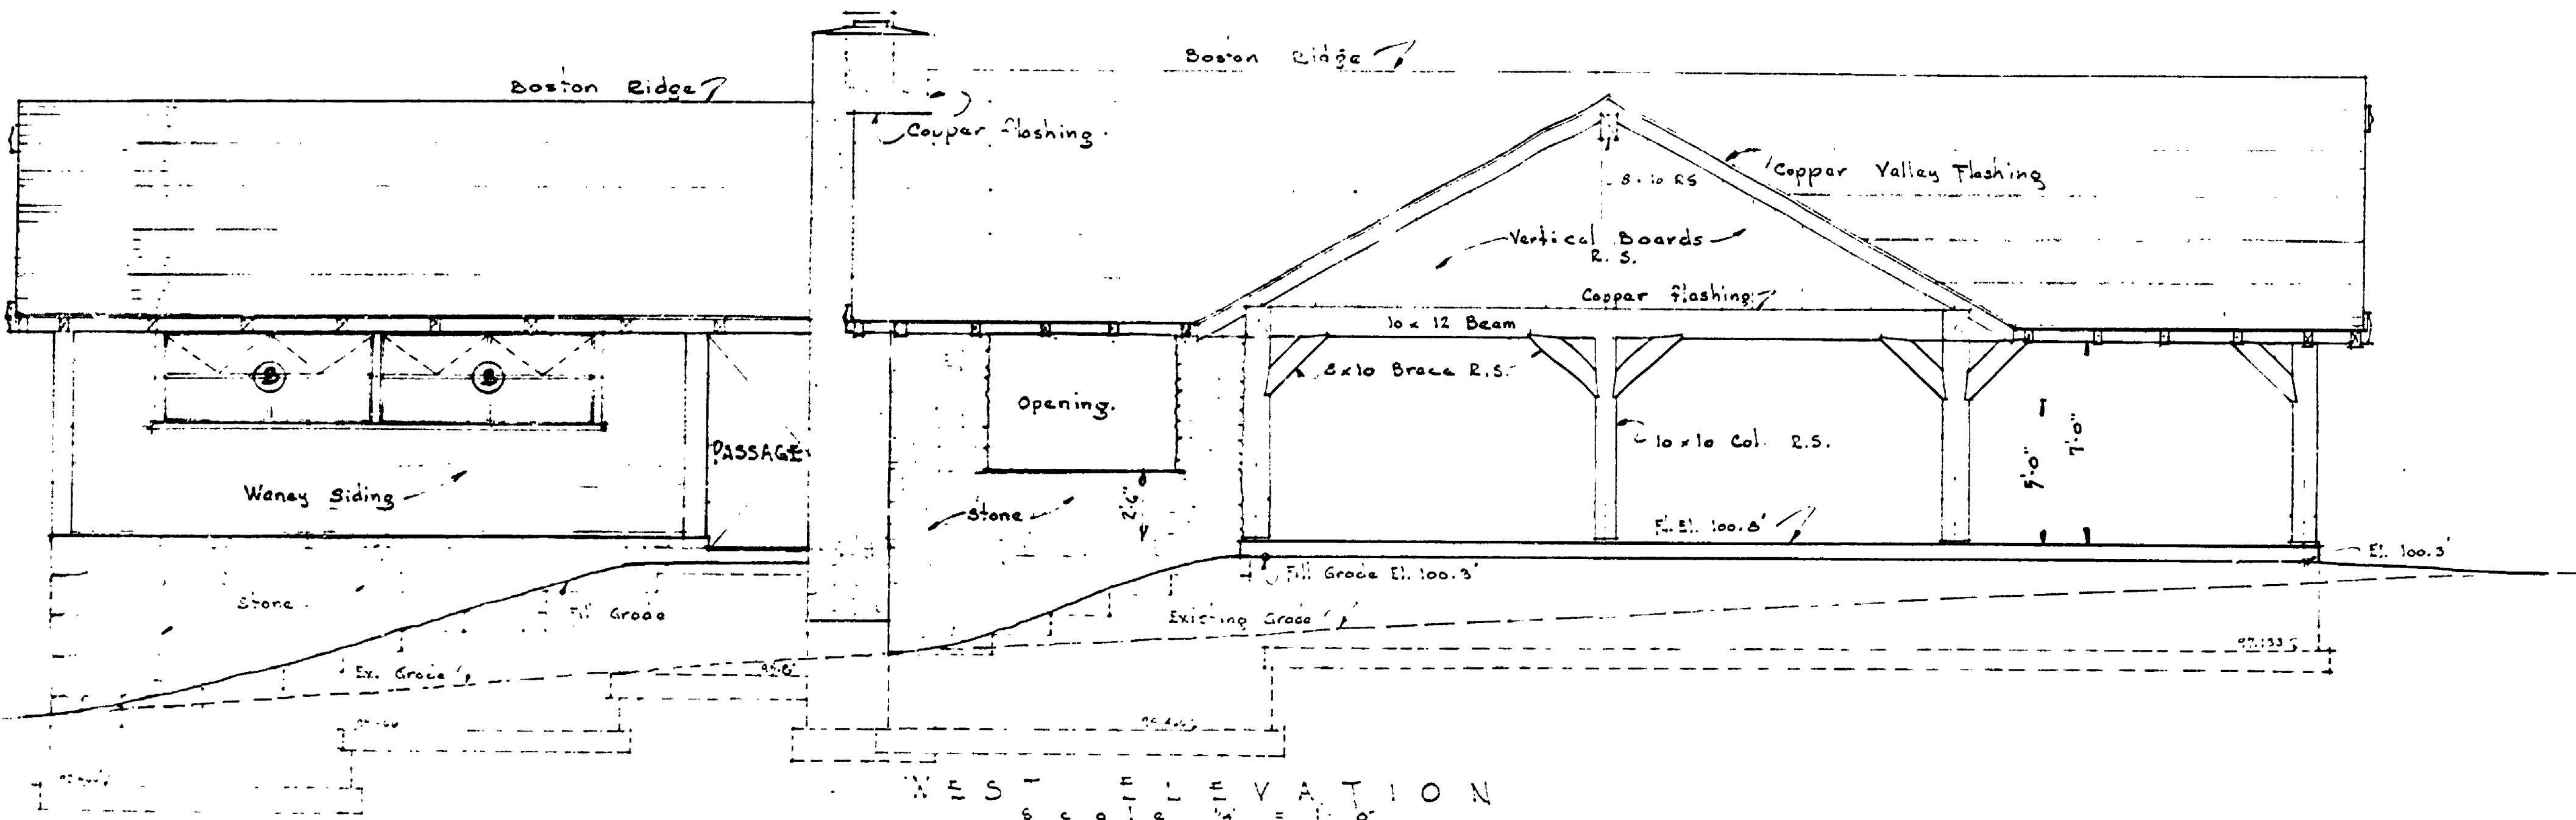
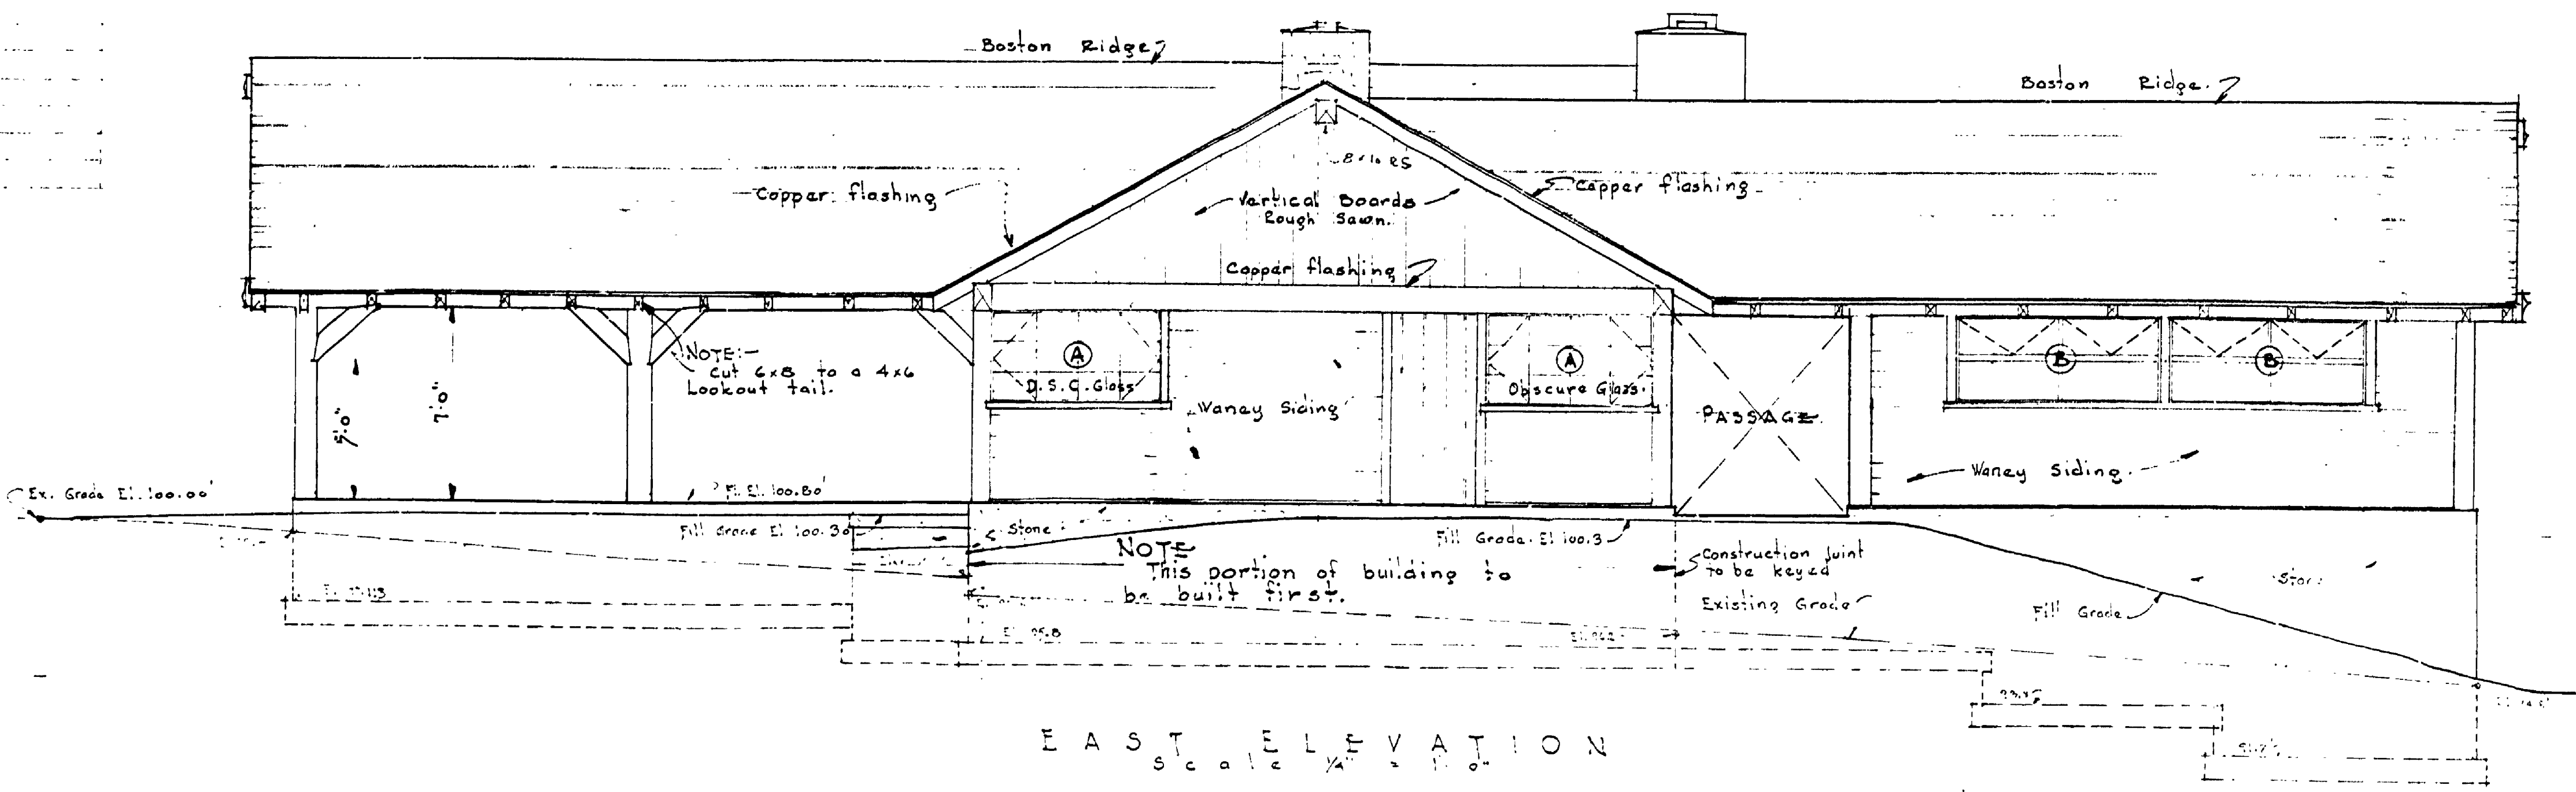


DESIGNED BY J. GREENWOOD	TRACED BY J. W. F.	CHECKED BY J. W. F.	DATE 3/8/50	REVIEWED BY SECTIONS		DATE	APPROVED BY [Signature]	NO. DATE	BY	REVISIONS
				ARCHITECTURAL J.I.R.	LANDSCAPE J.I.R.					
				ASSISTANT CHIEF IN CHARGE H.C.M.		DATE OF DESIGN 5/9/50				

WINDOW SCHEDULE

No.	QTY.	CATALOG No.	WIDTH	HEIGHT	VENT.	FIXED	SCREENS	REMARKS
A	3	4323	7'-0"	3'-2 1/2"	✓	✓	✓	See Elevations for kind of glass.
B	4	2-4410 Ass.	6'-11 1/2"	3'-0"	✓	✓	✓	Mullion Bar. Obscure Glass.
C	2	1-4418 Ass.	4'-0 1/2"	3'-0"	✓	✓	✓	
D	1	1-4416 Ass.	7'-0 1/2"	3'-0"	✓	✓	✓	

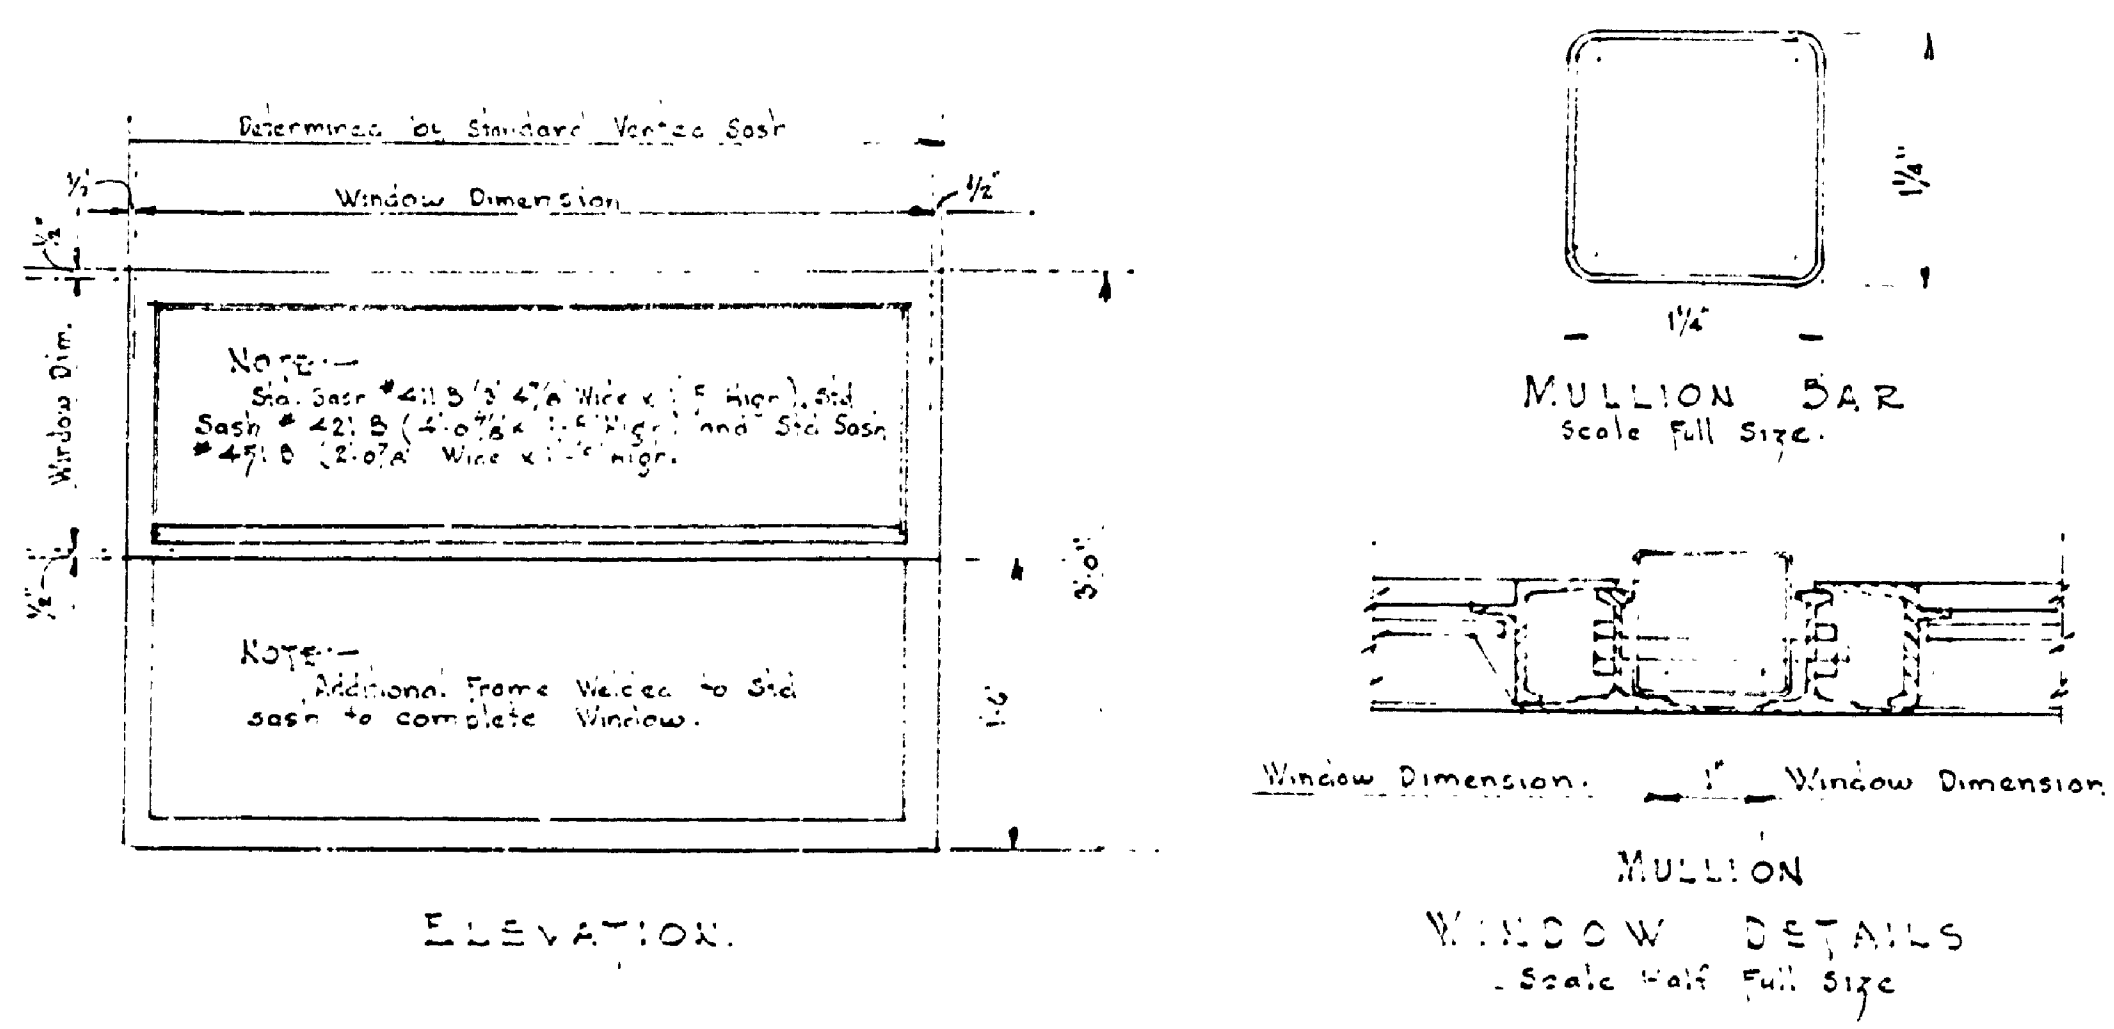

NOTE:
Shingles are to be 26 3/4" built wood shingles laid 1/2" to weather, first and every fifth course doubled.

NOTE:
This portion of building to be built first.