
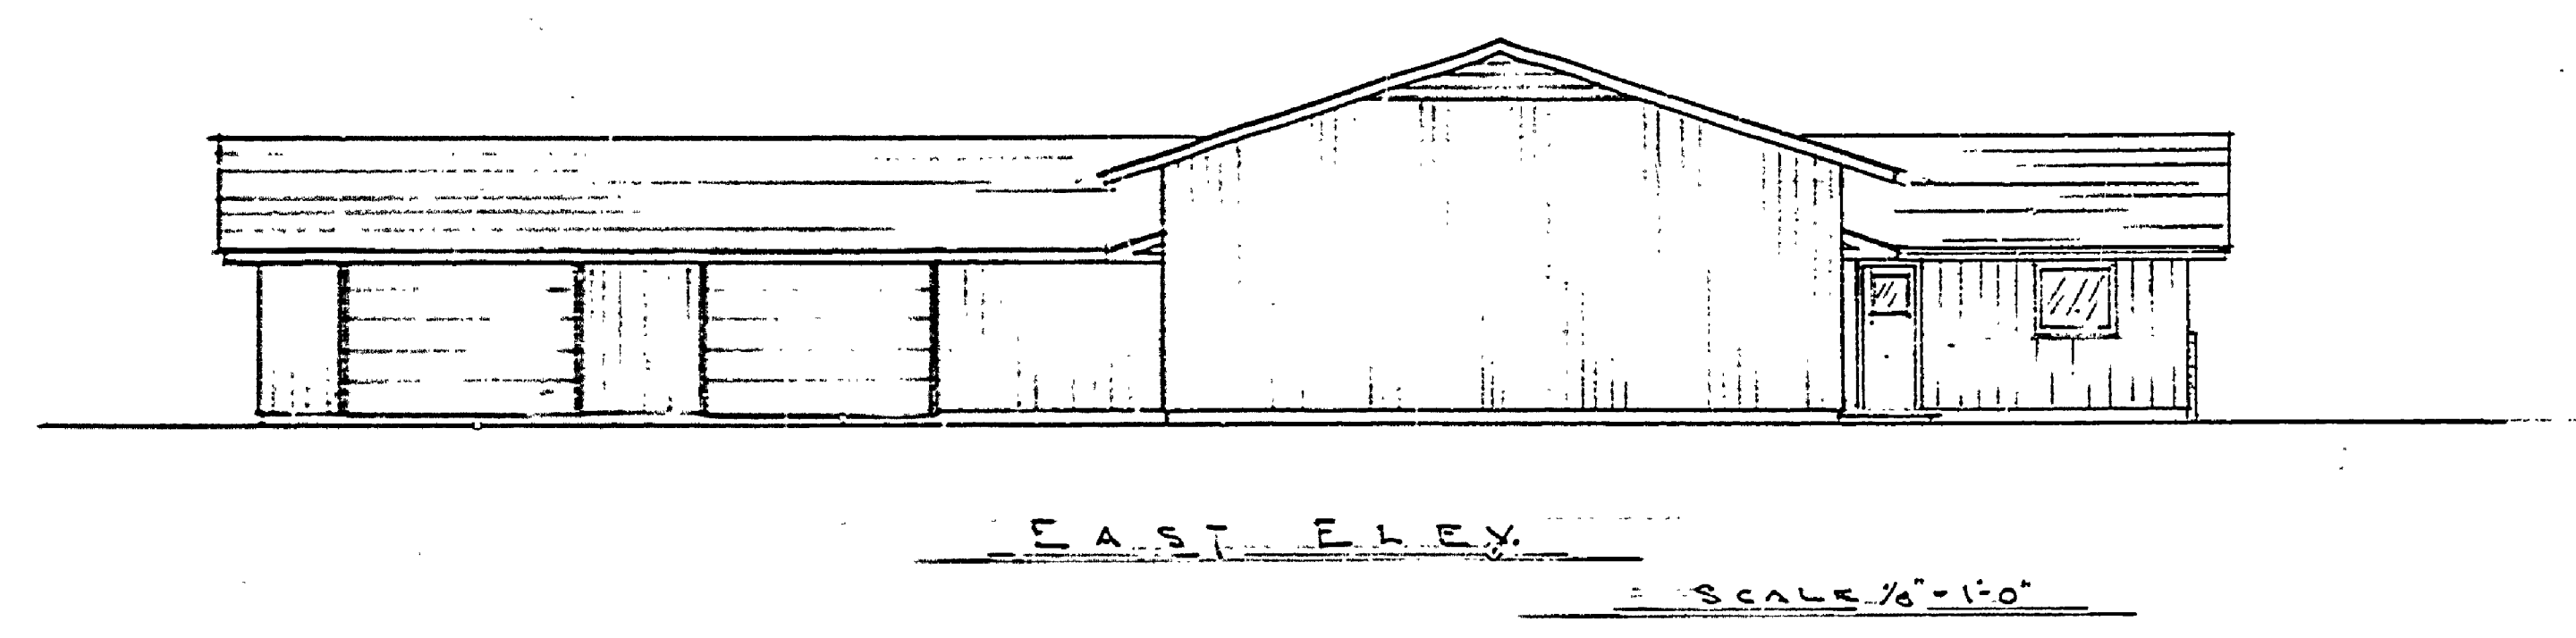
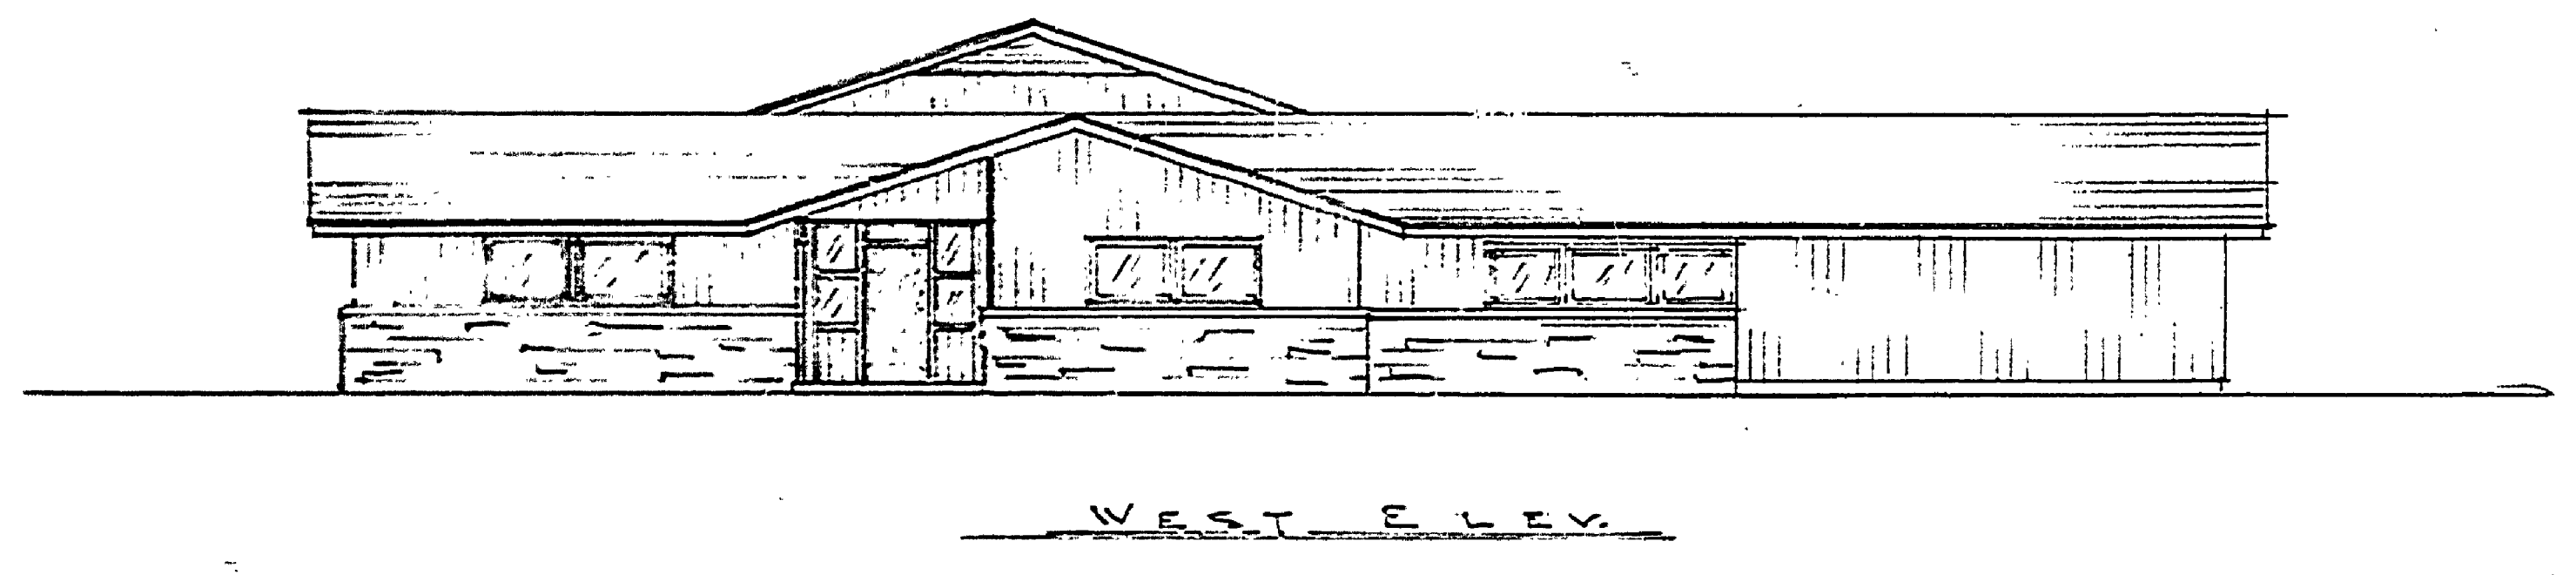
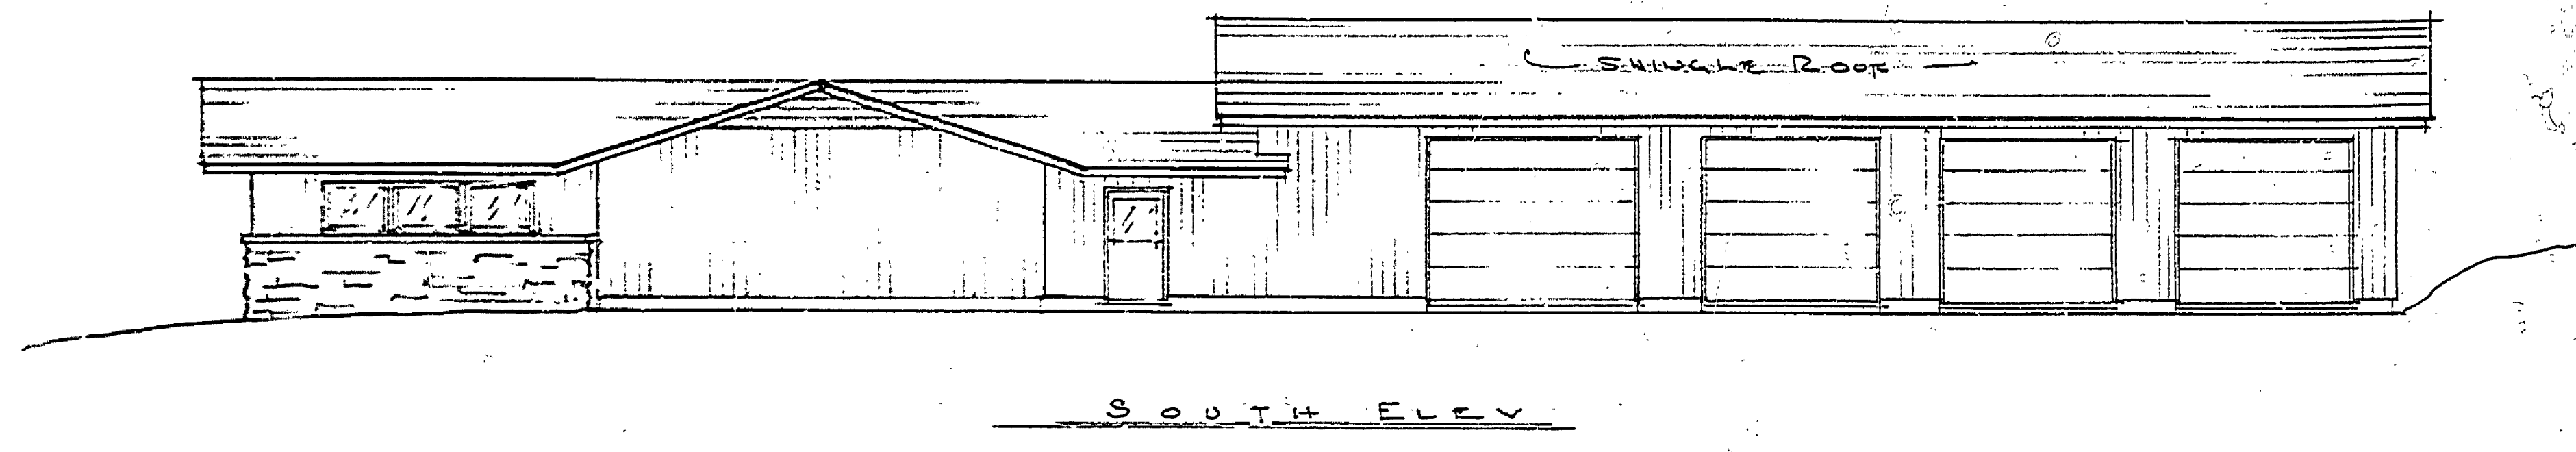
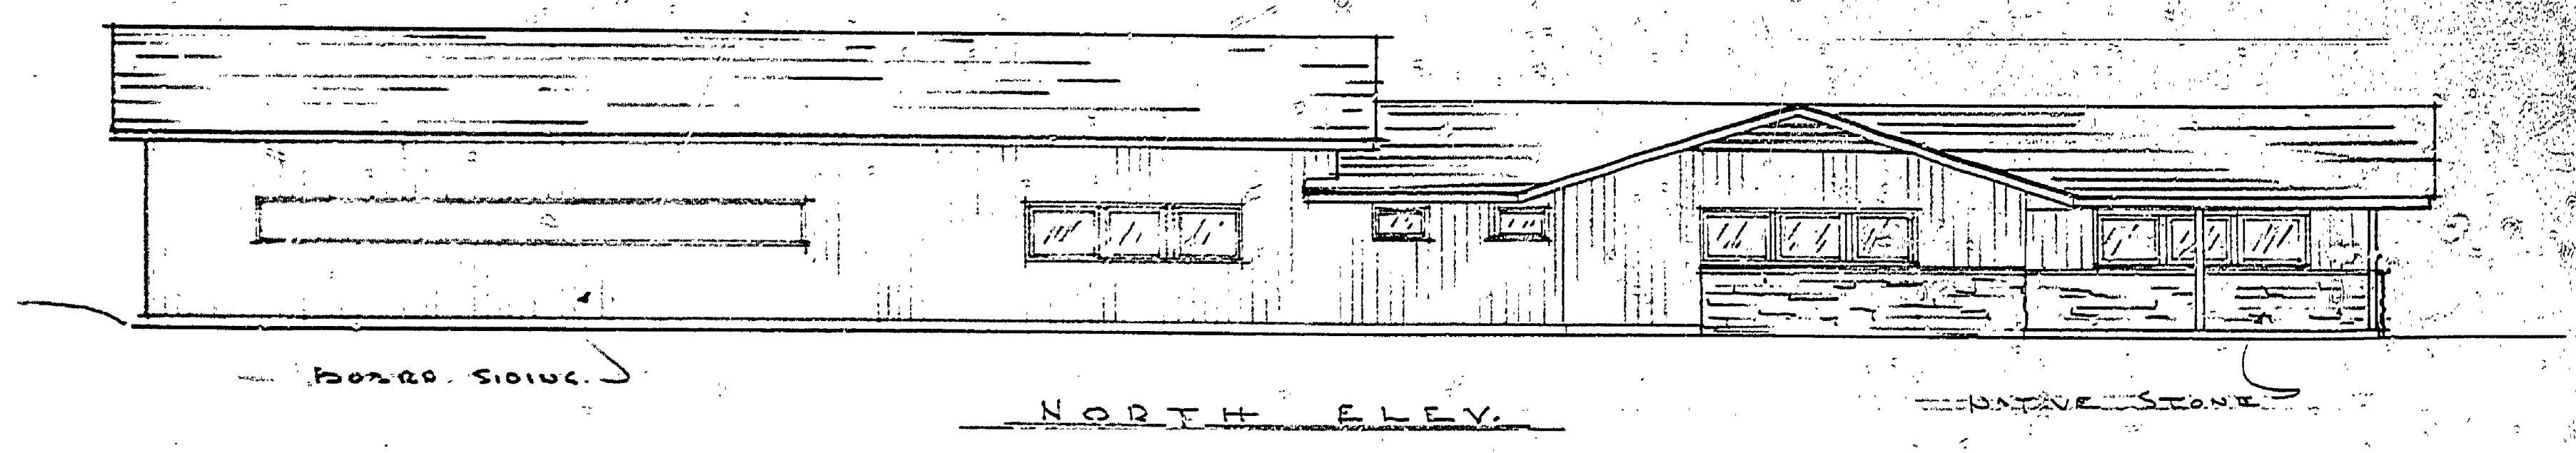
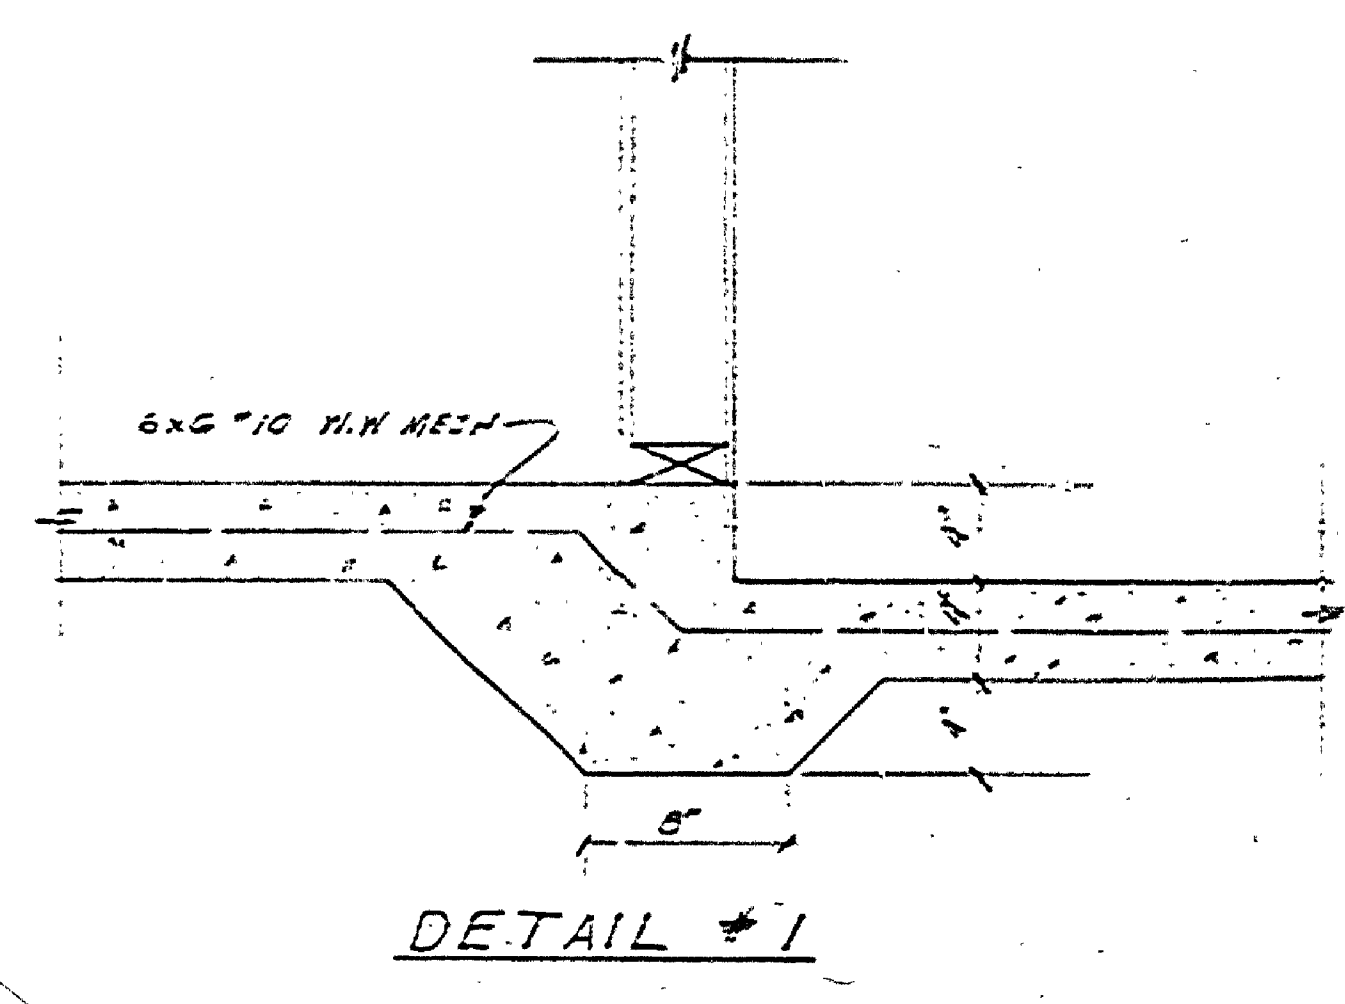
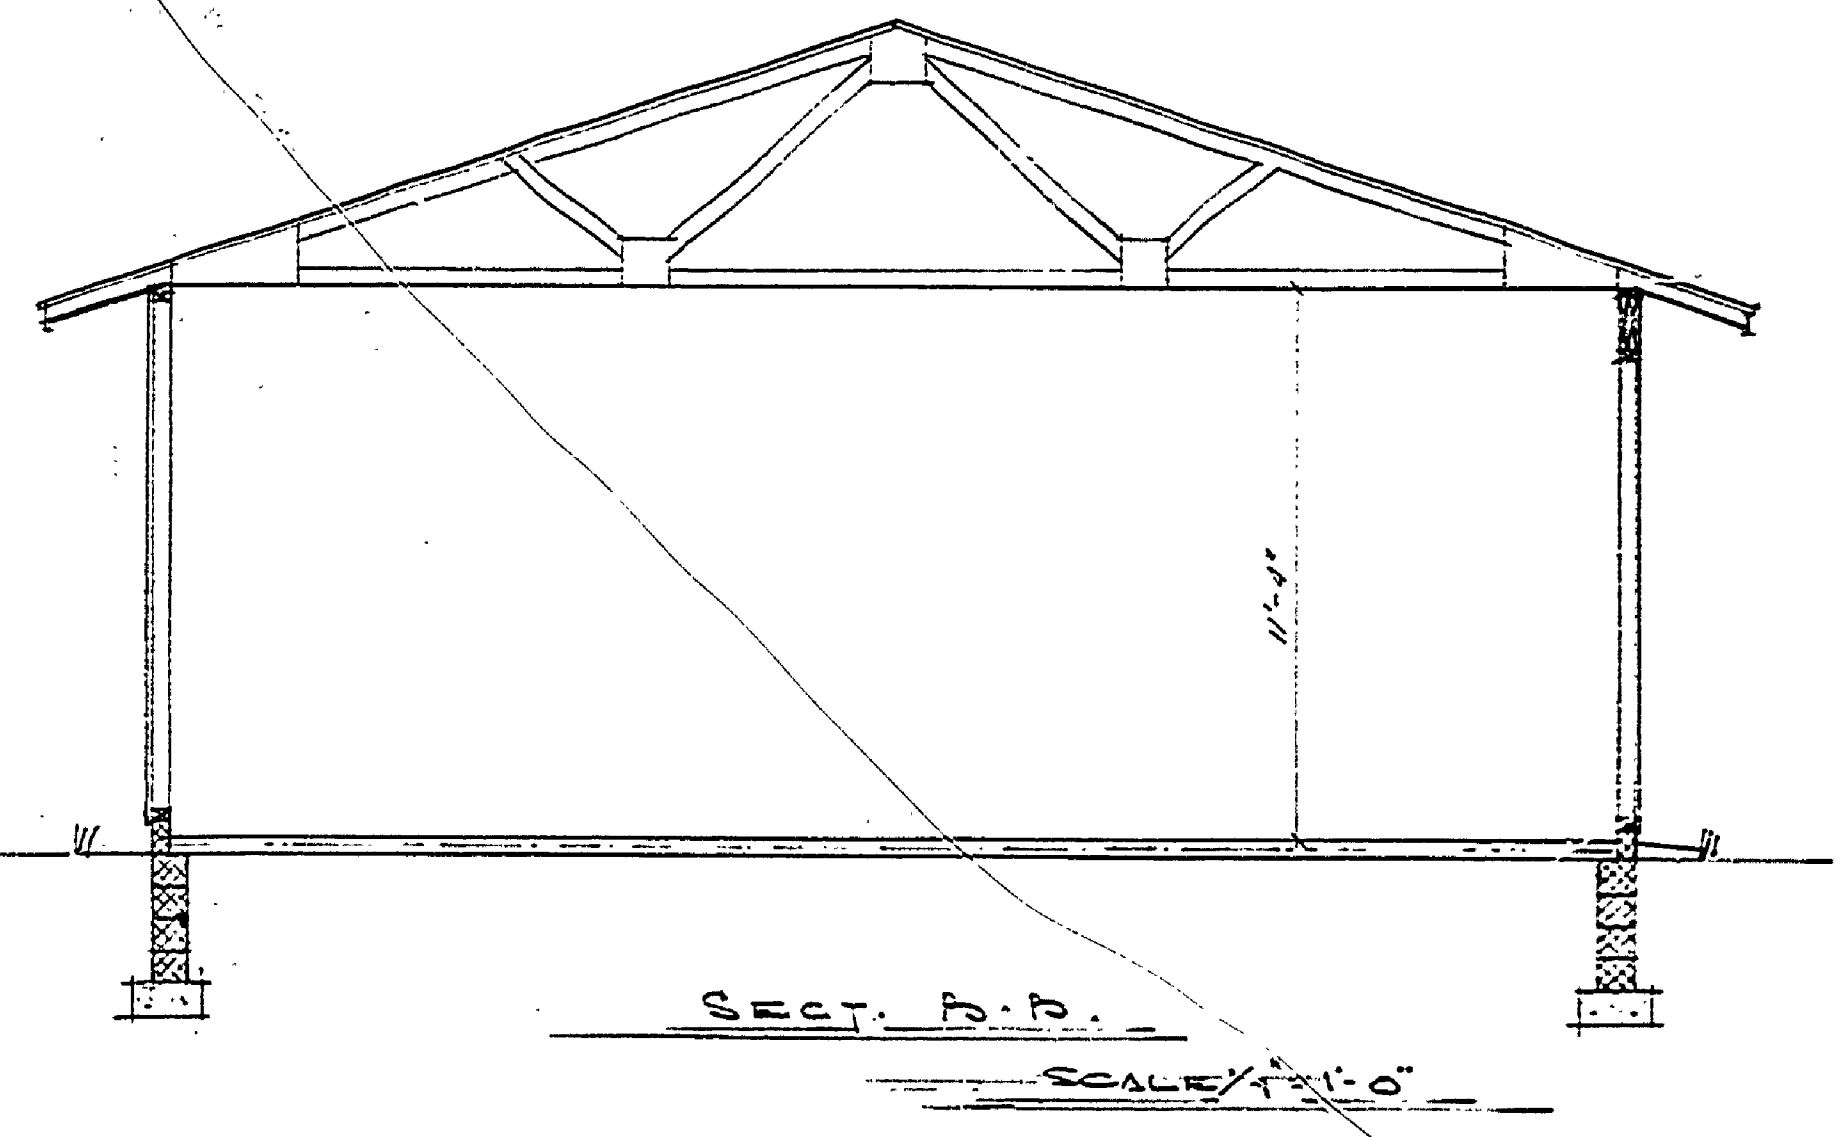
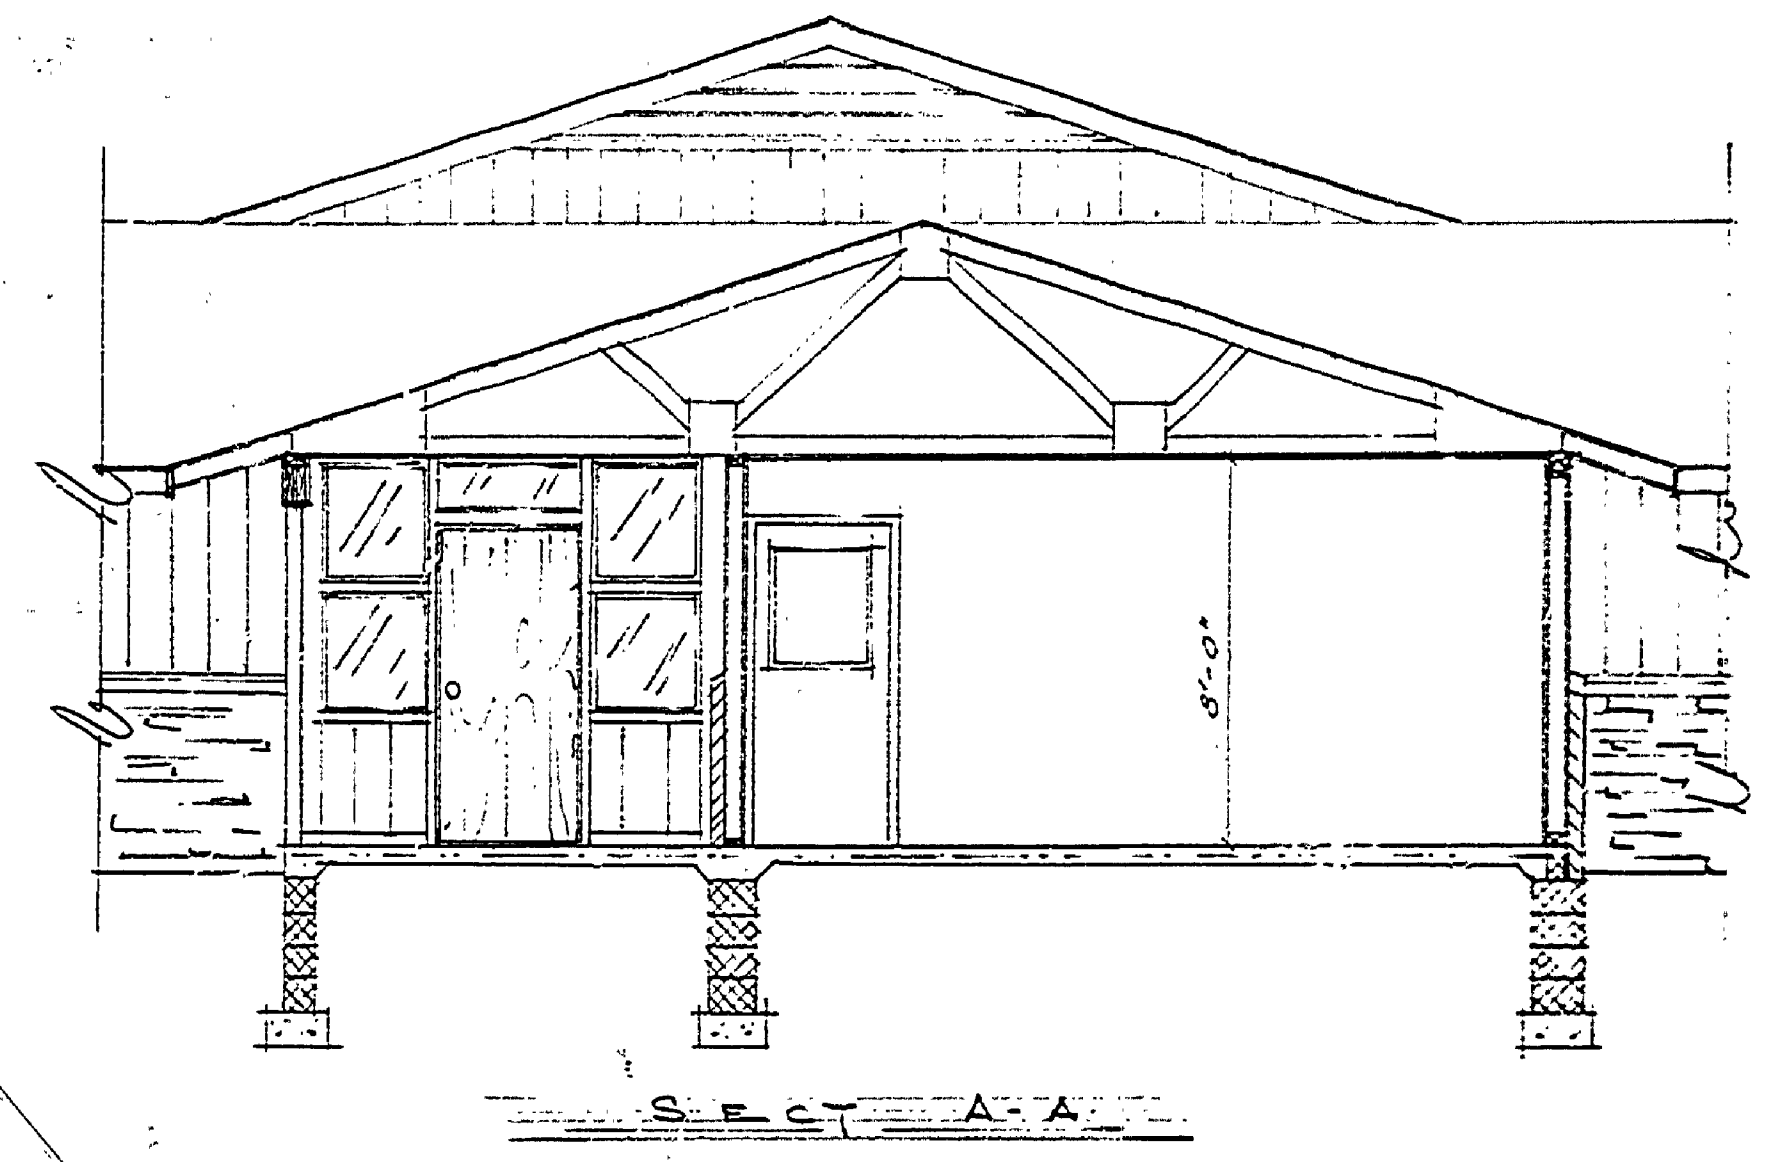


DESIGNED BY	W.S.C.	APPROVED		DATE		REVIEWED		DATE		DATE		NO.	DATE	BY	REVISIONS	DATE	BY
DRAWN BY	W.S.C.	ARCHITECTURAL				ARCHITECTURAL				1		1			4		
CHECKED BY	K.W.C.	ENGINEERING				ENGINEERING				2		2			5		
		LANDSCAPE				LANDSCAPE				3		3			6		

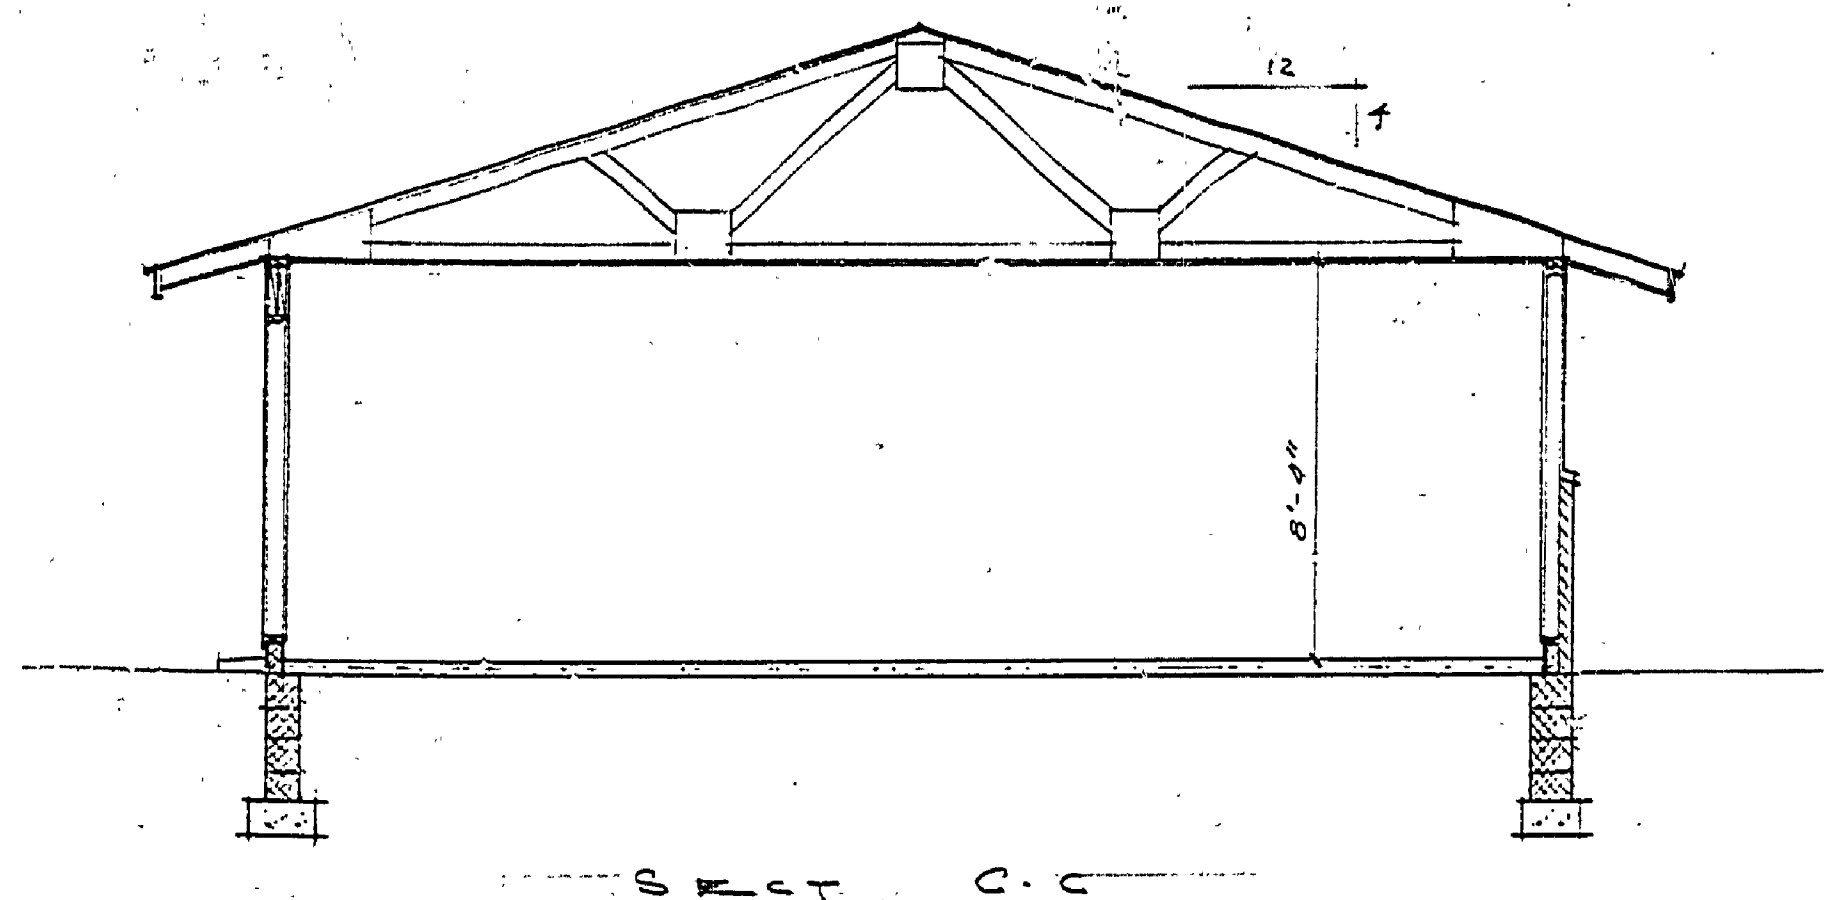

MICHIGAN
DEPARTMENT OF CONSERVATION
PARKS AND RECREATION DIVISION

FAYETTE STATE PARK
OFFICE-GARAGE & WORKSHOPS

SHEET
NO. 3
OF 4

PLAN NO.
A-201