
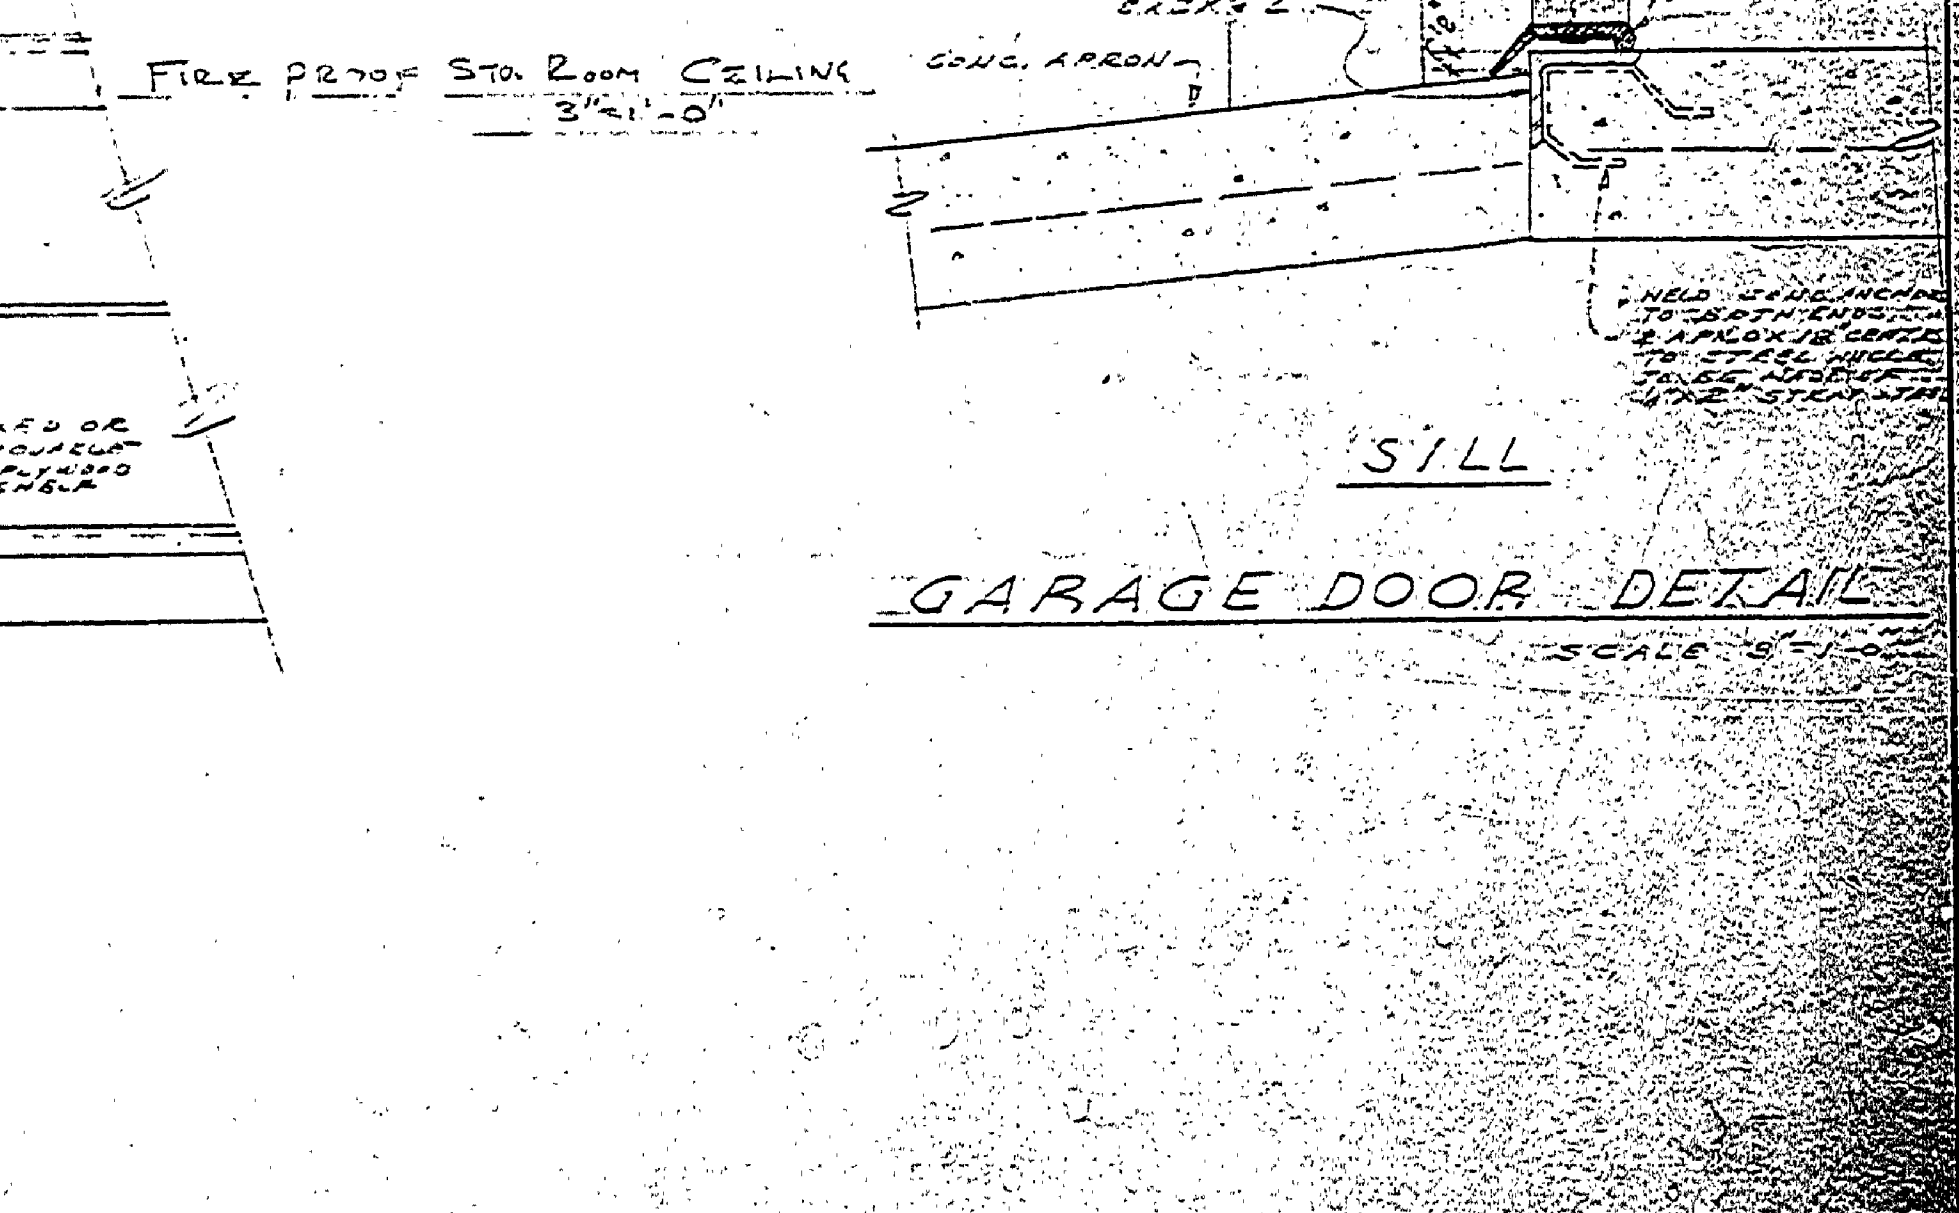
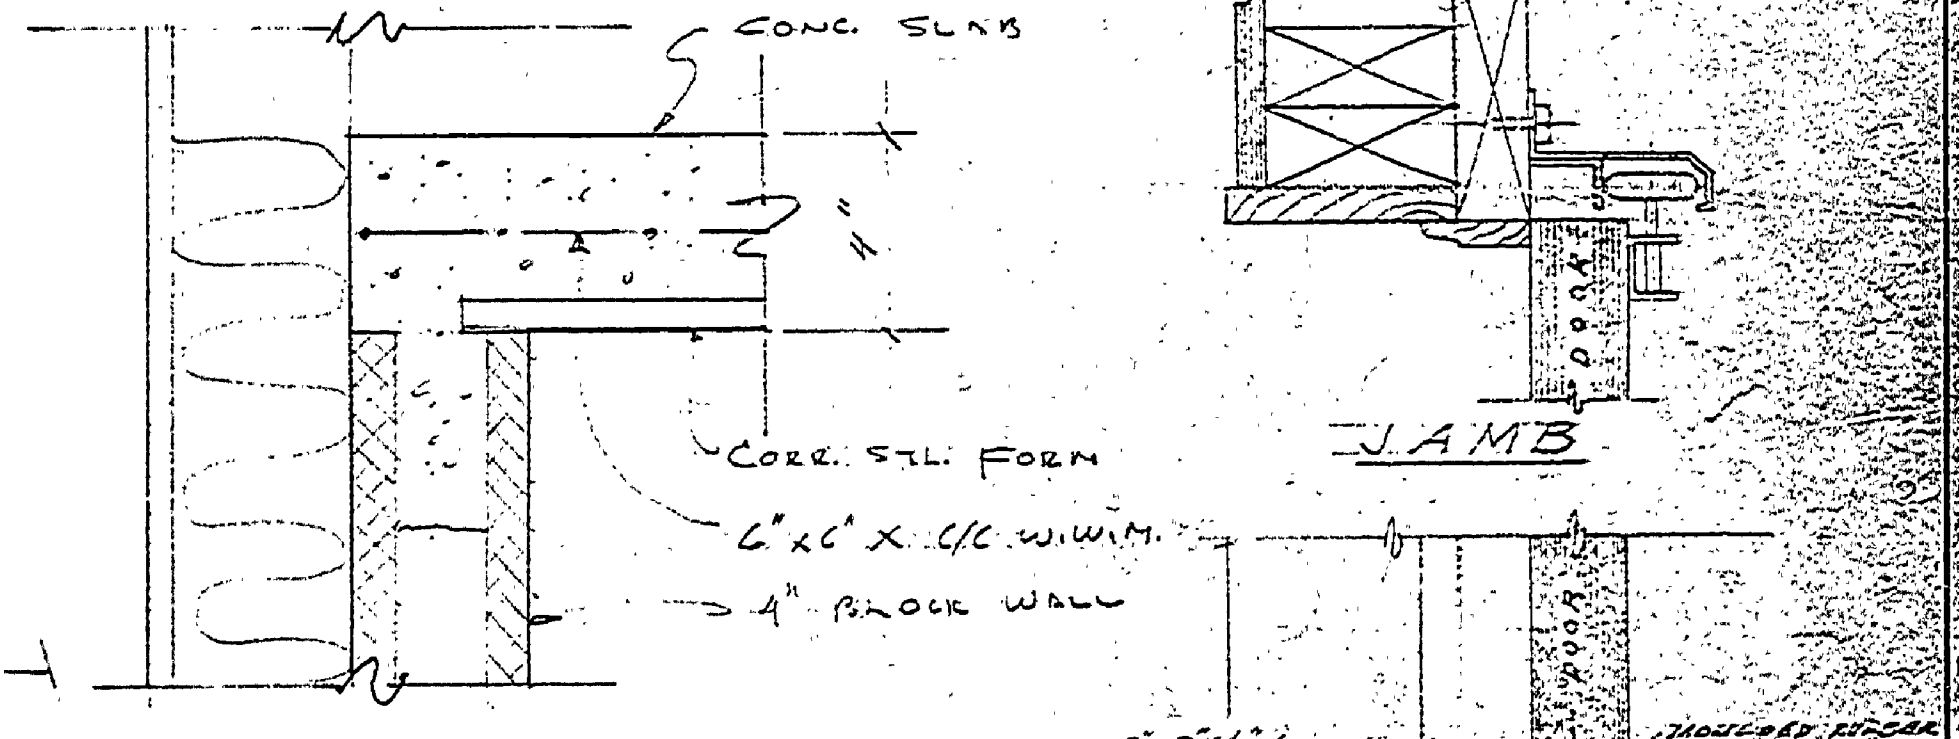
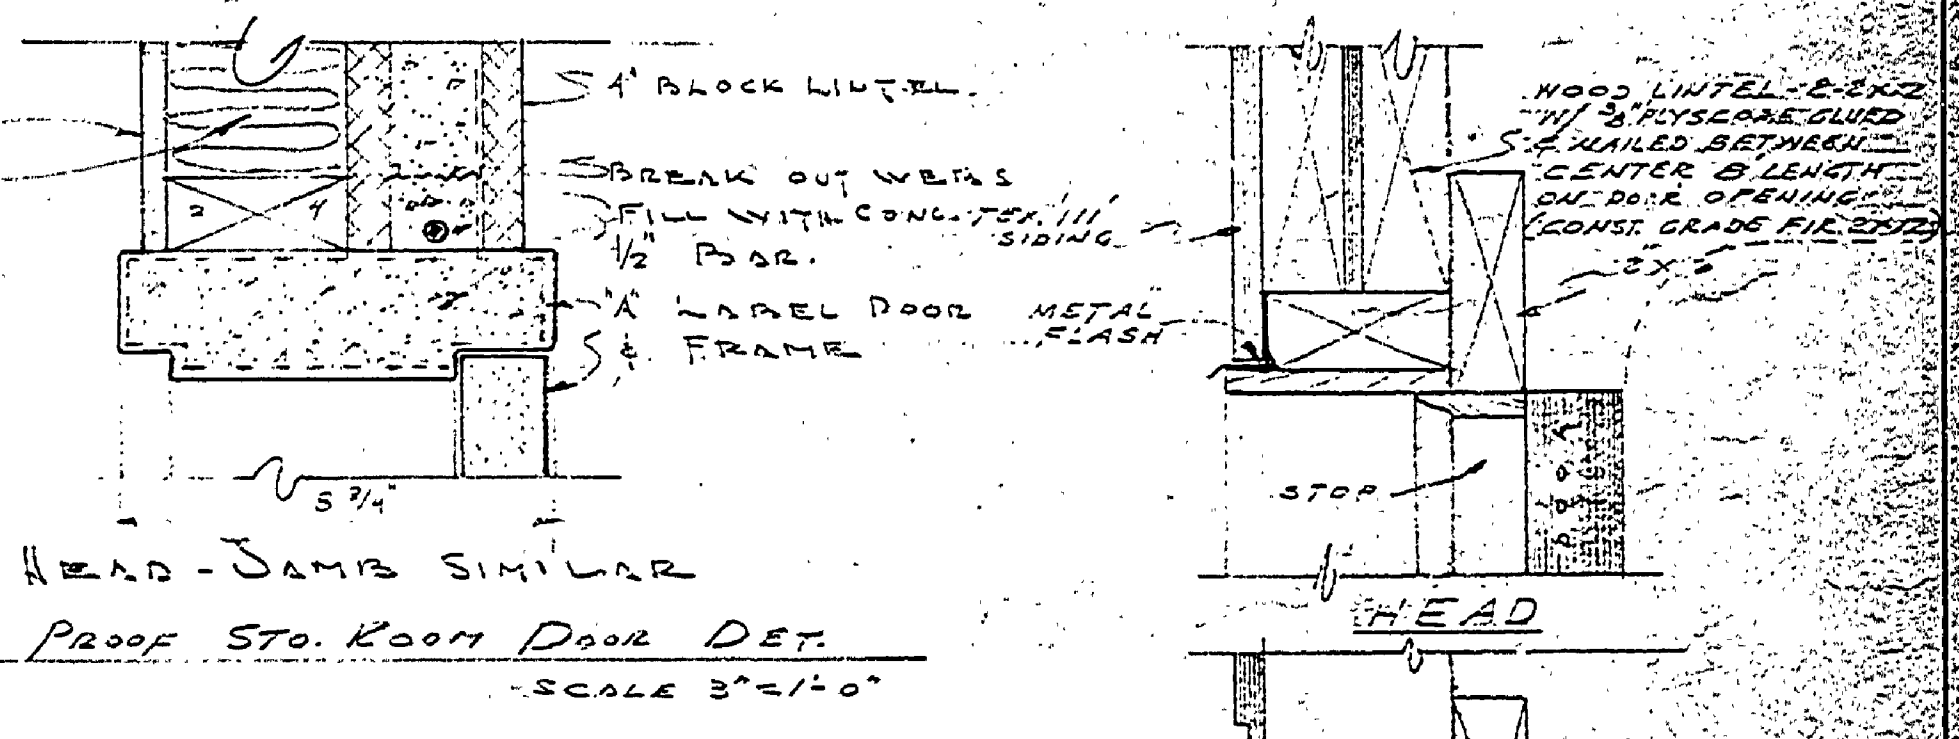
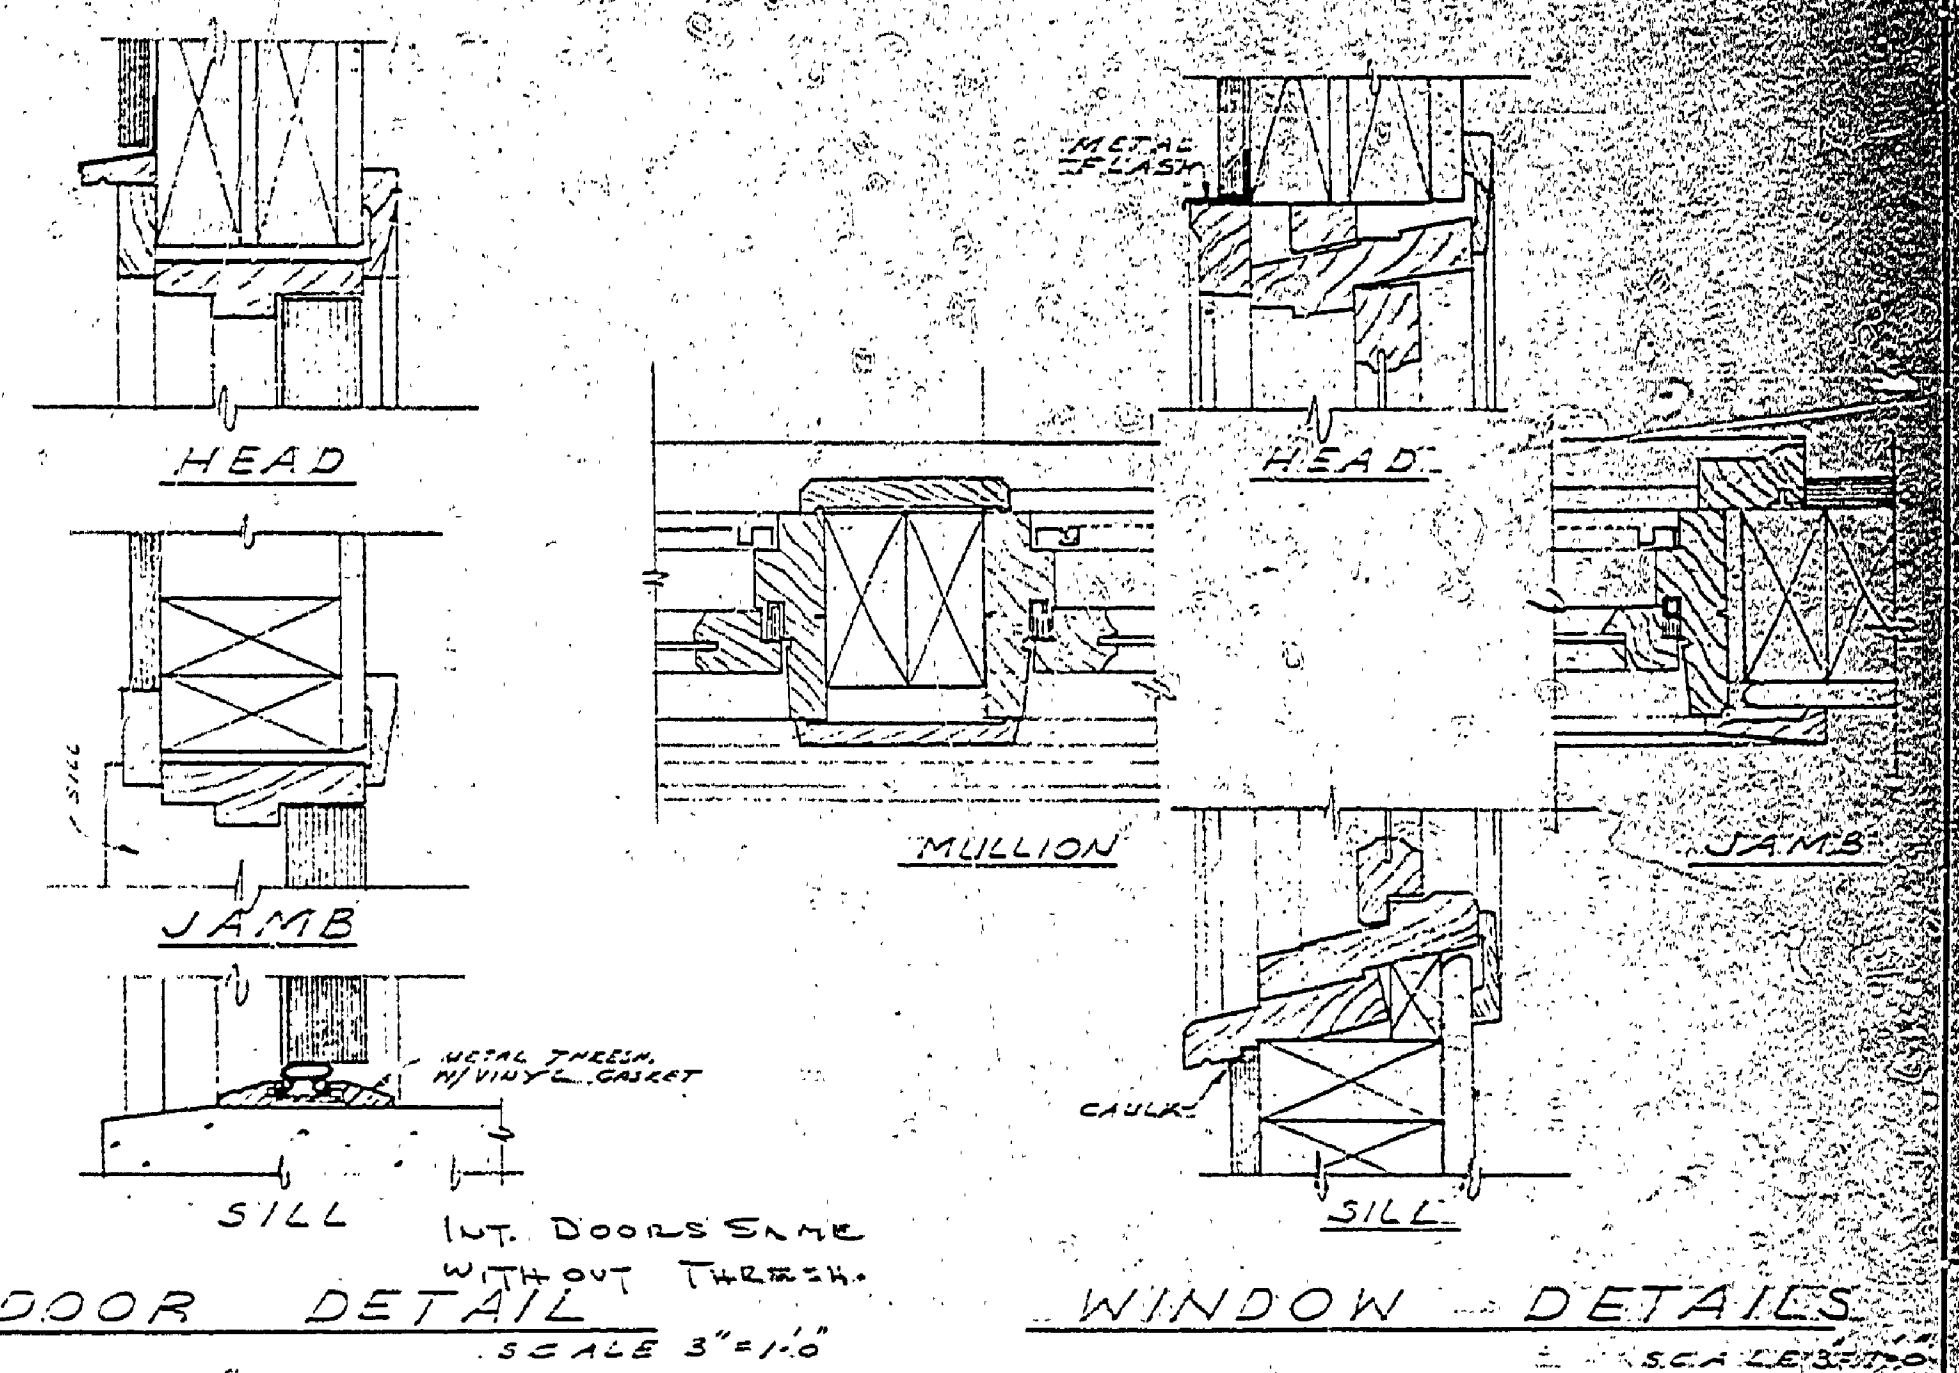
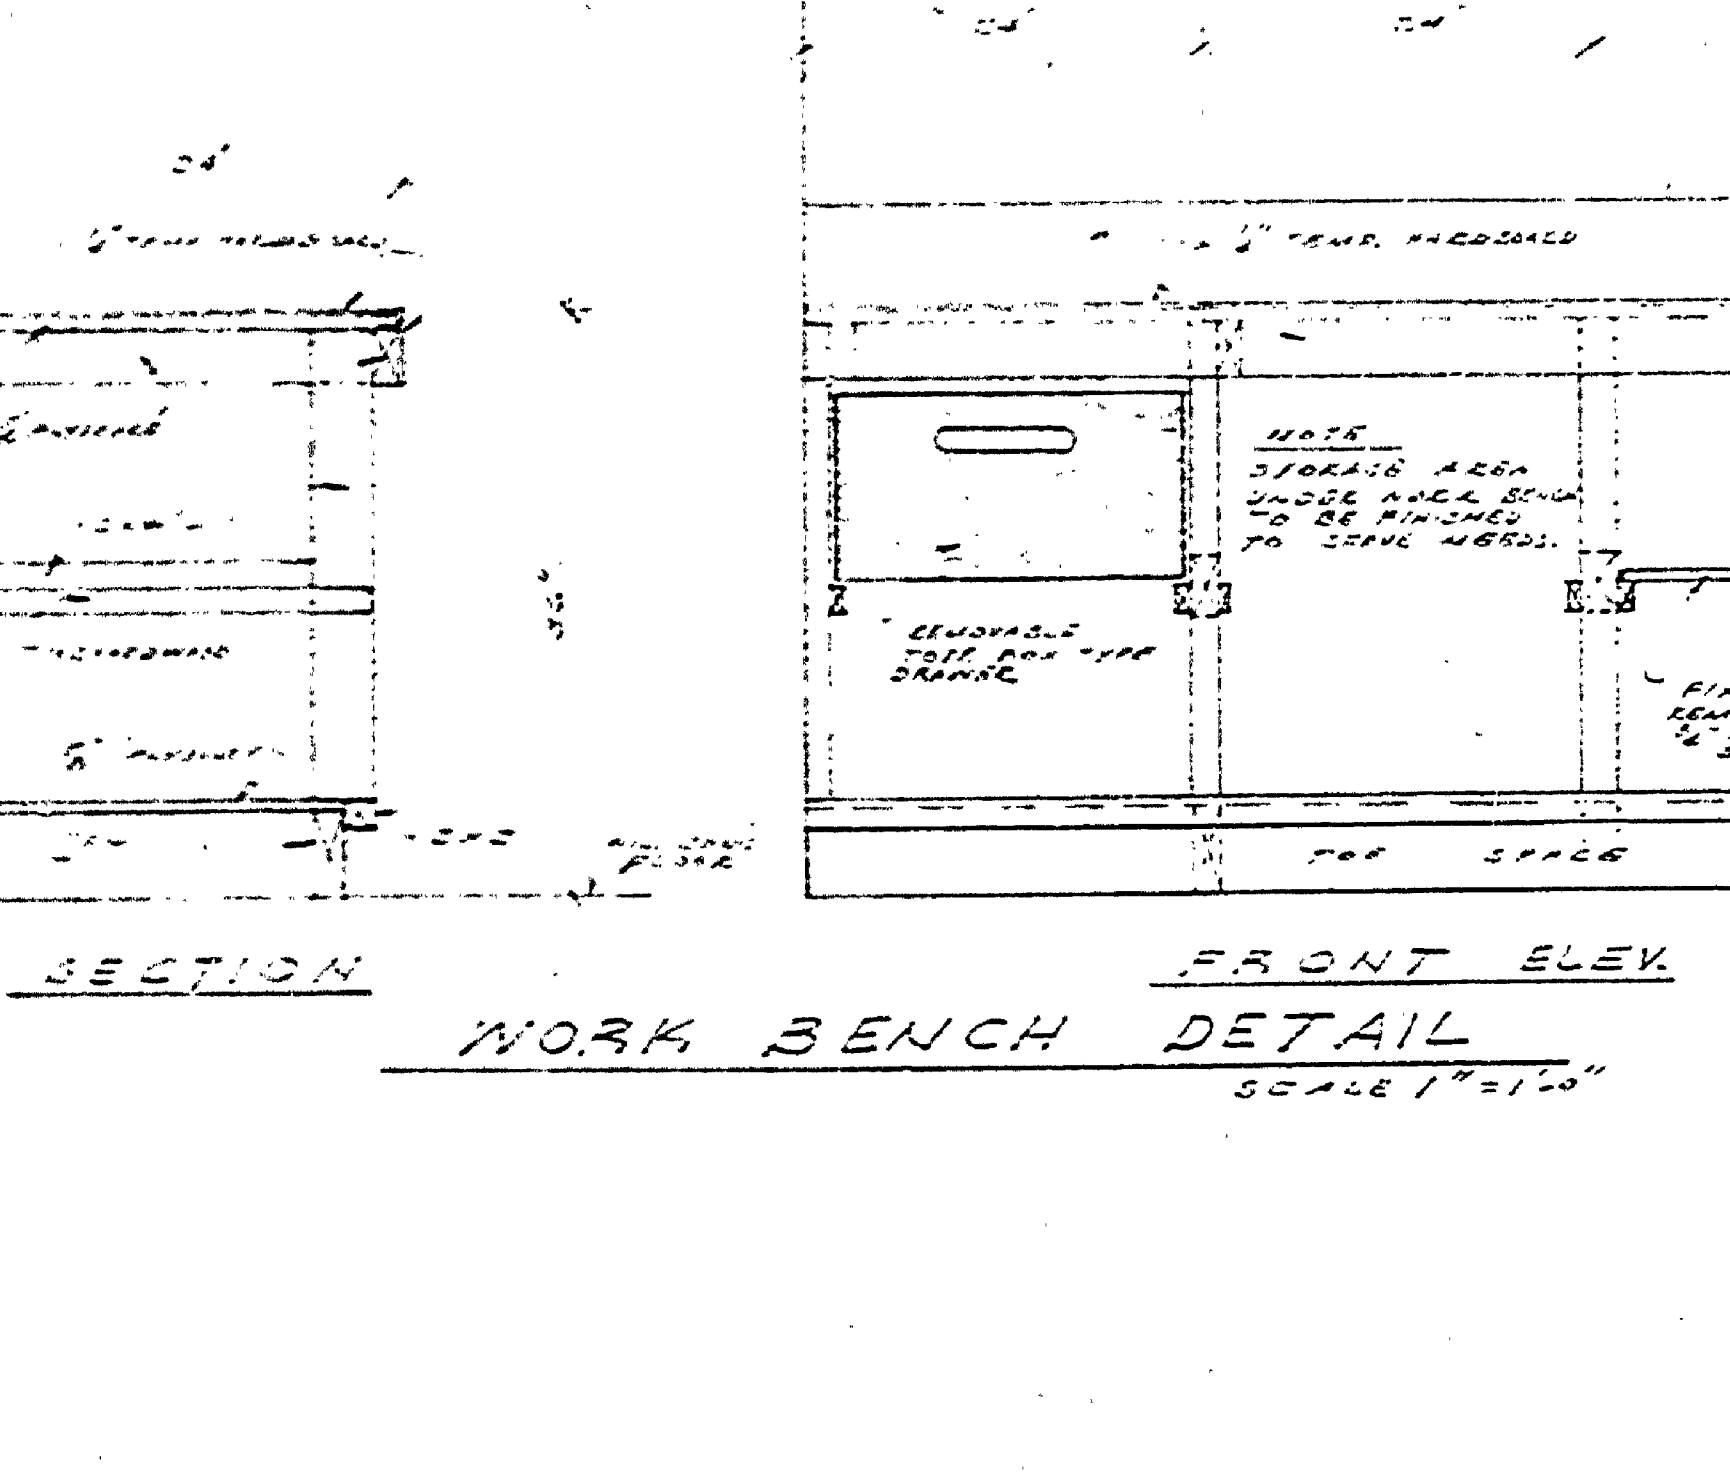
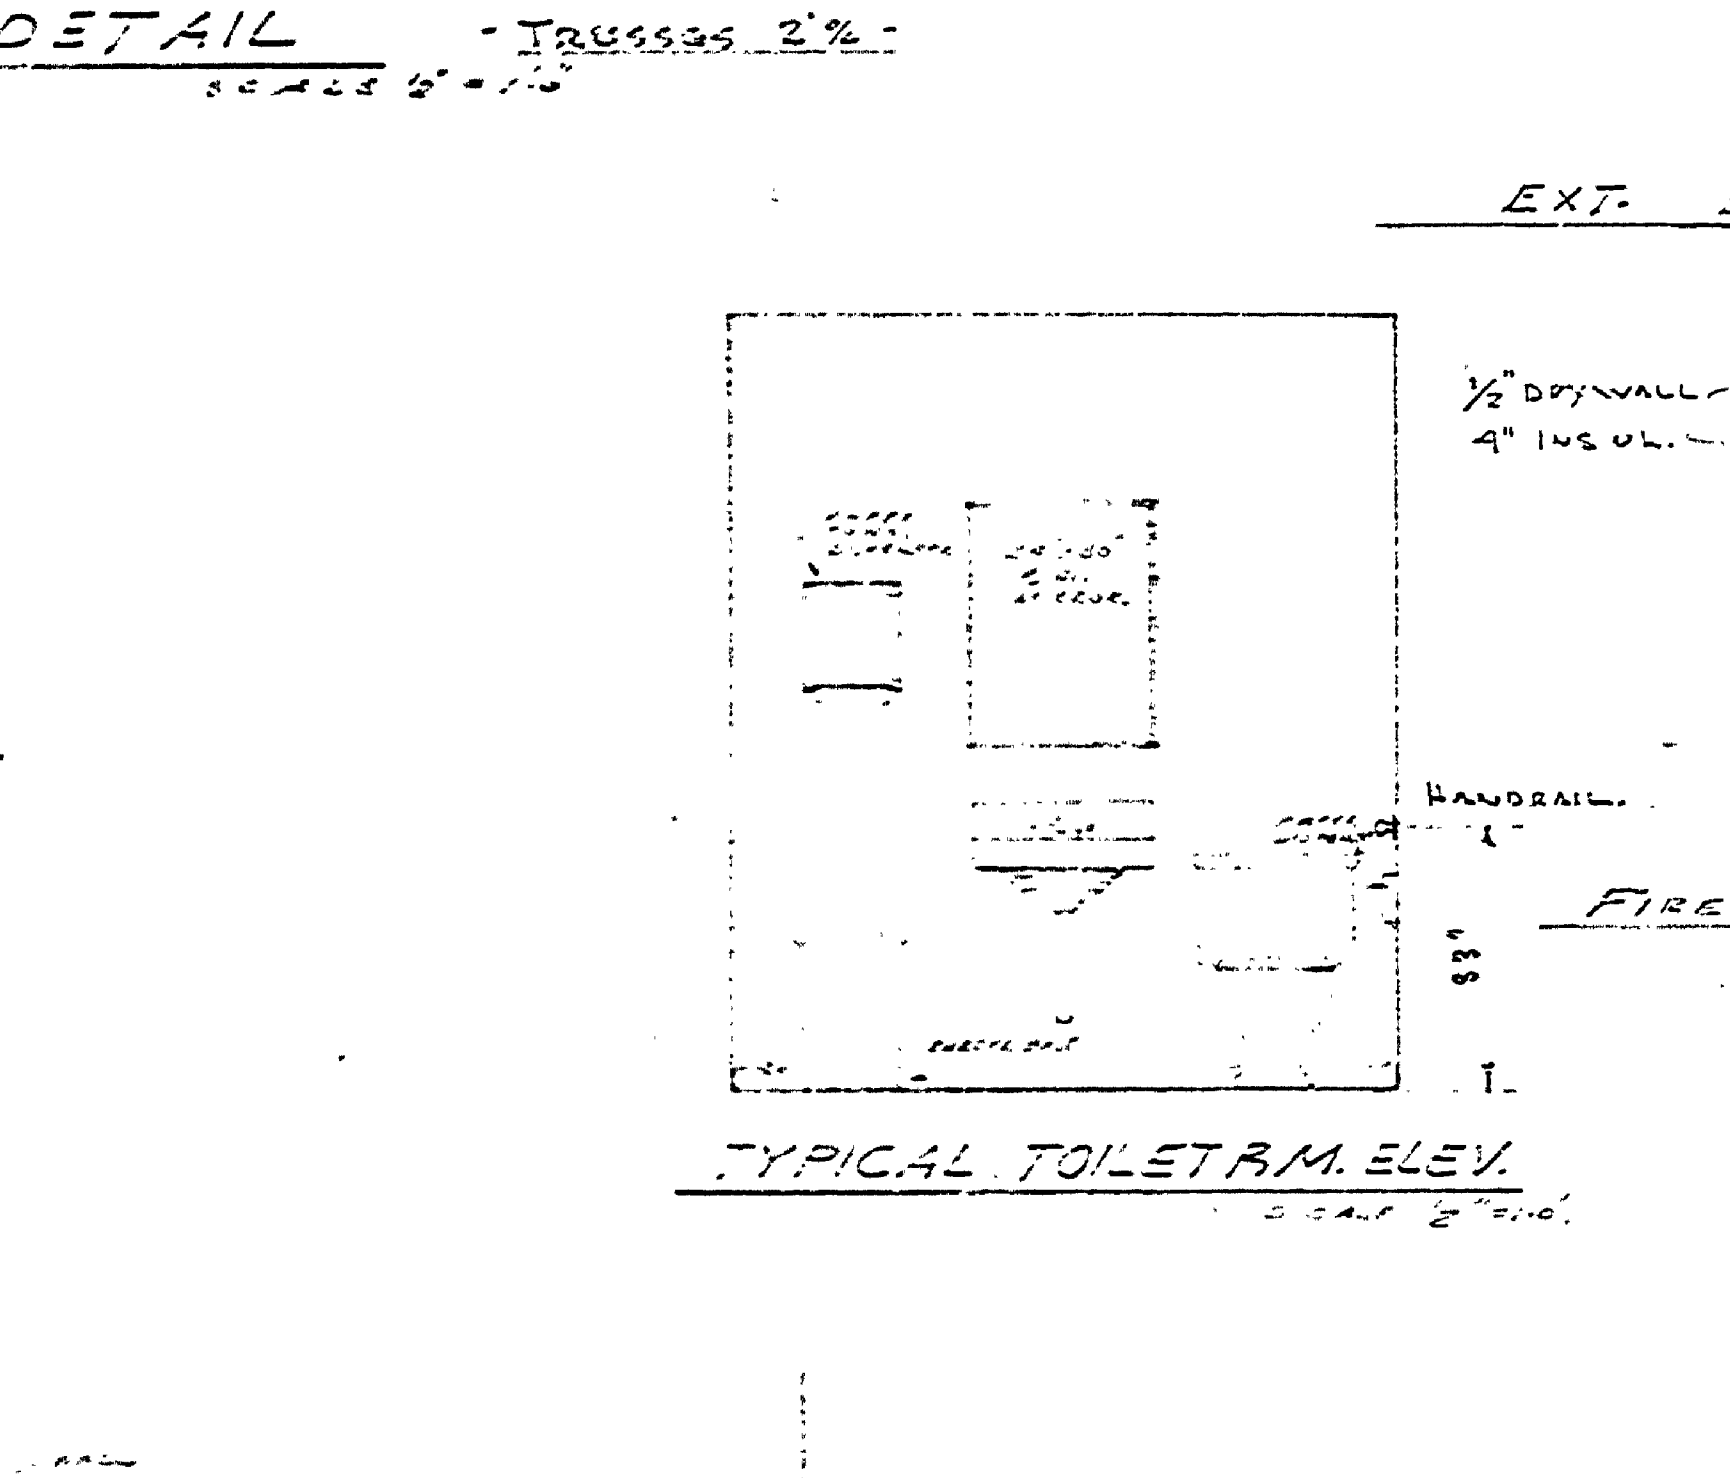
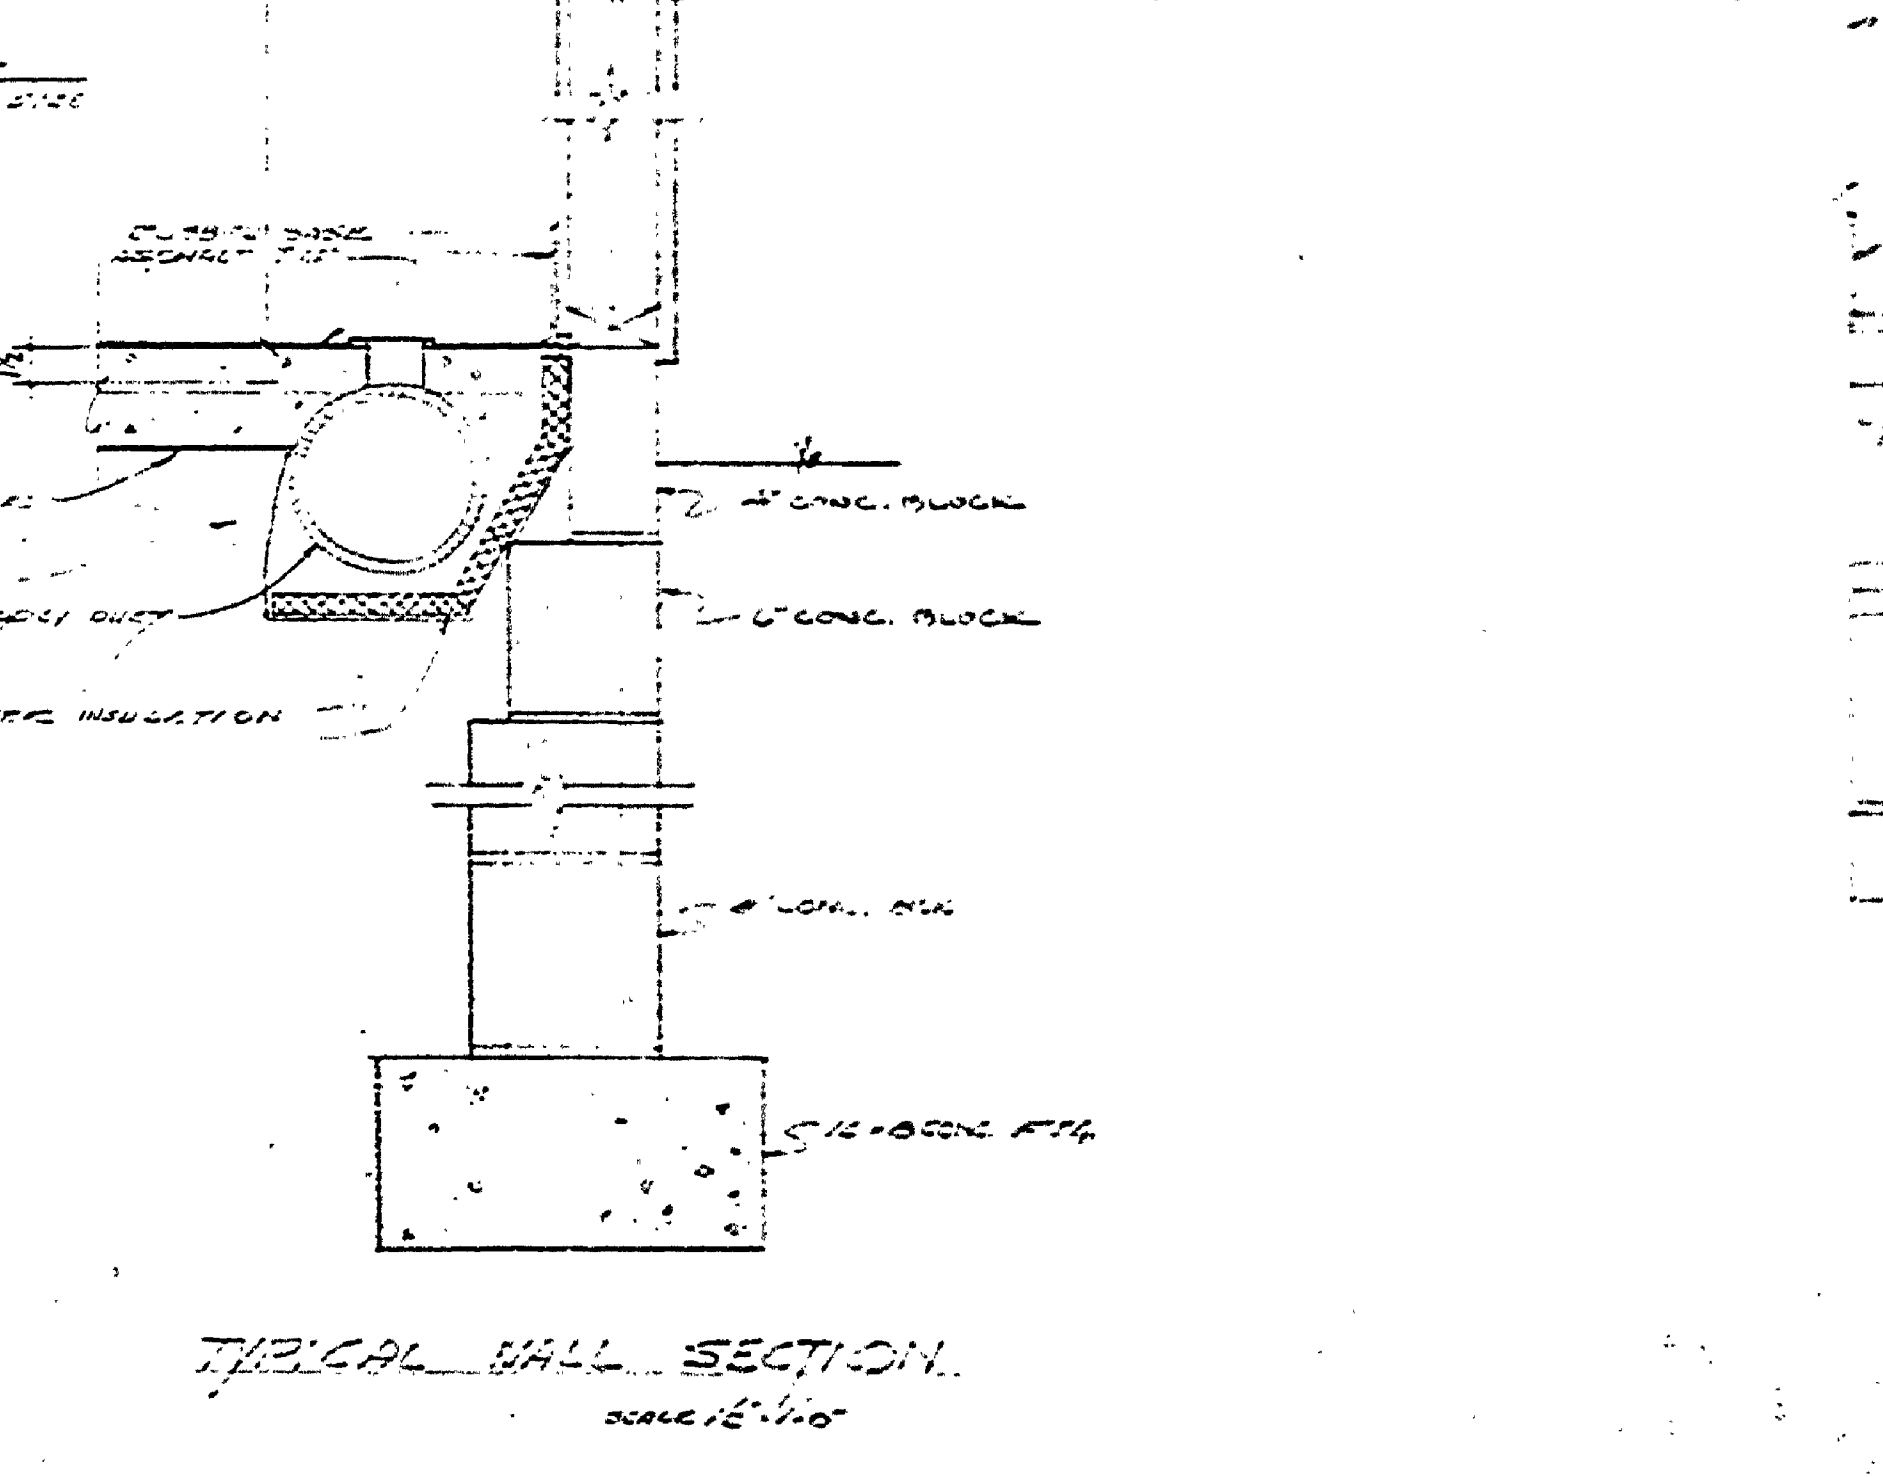
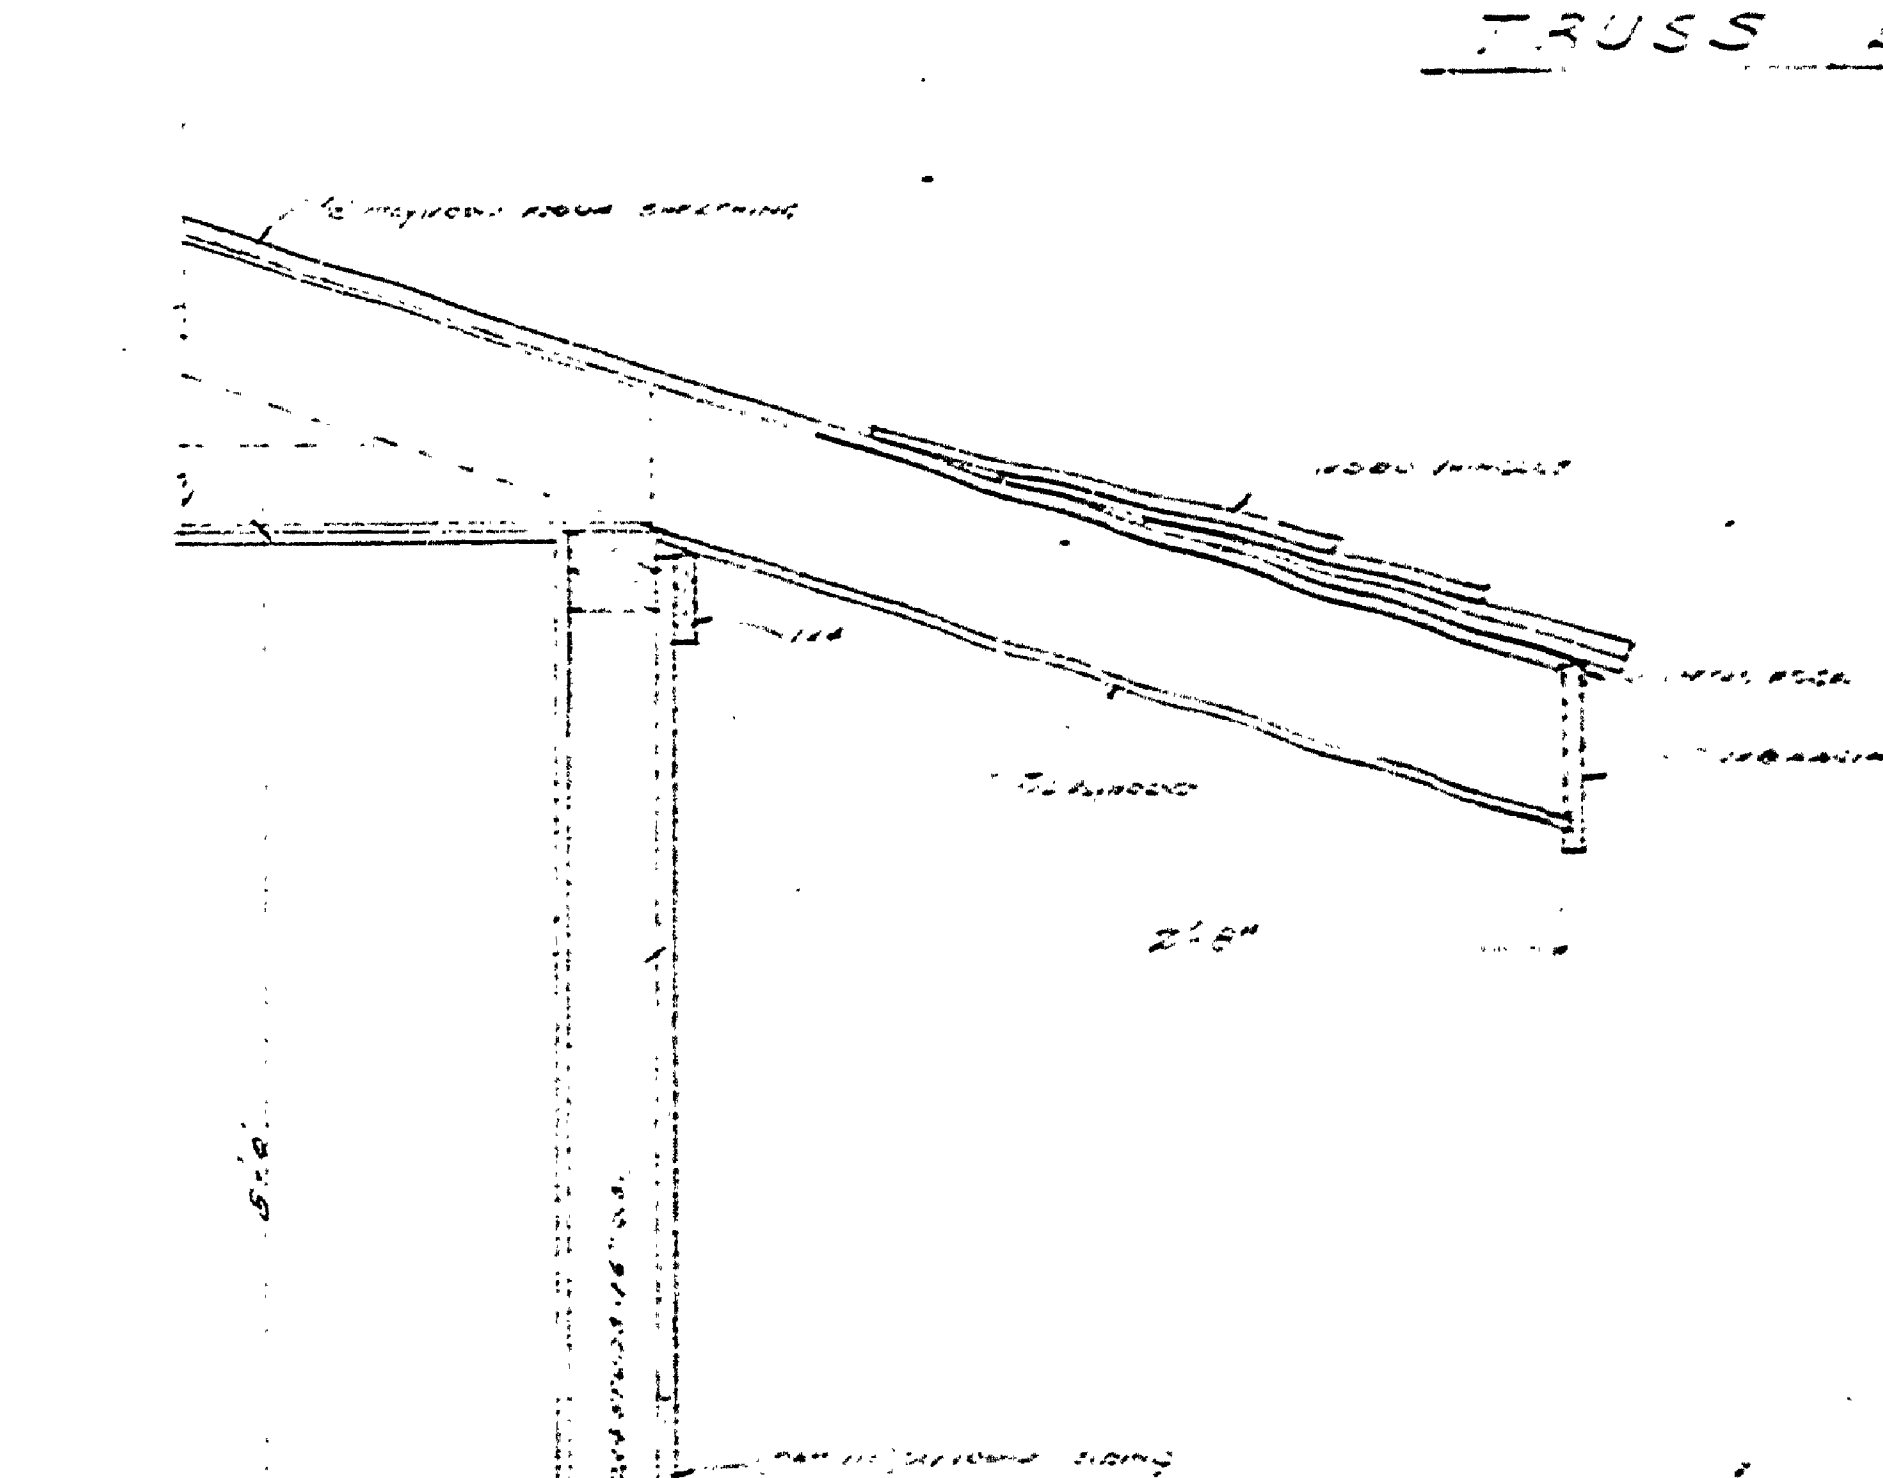
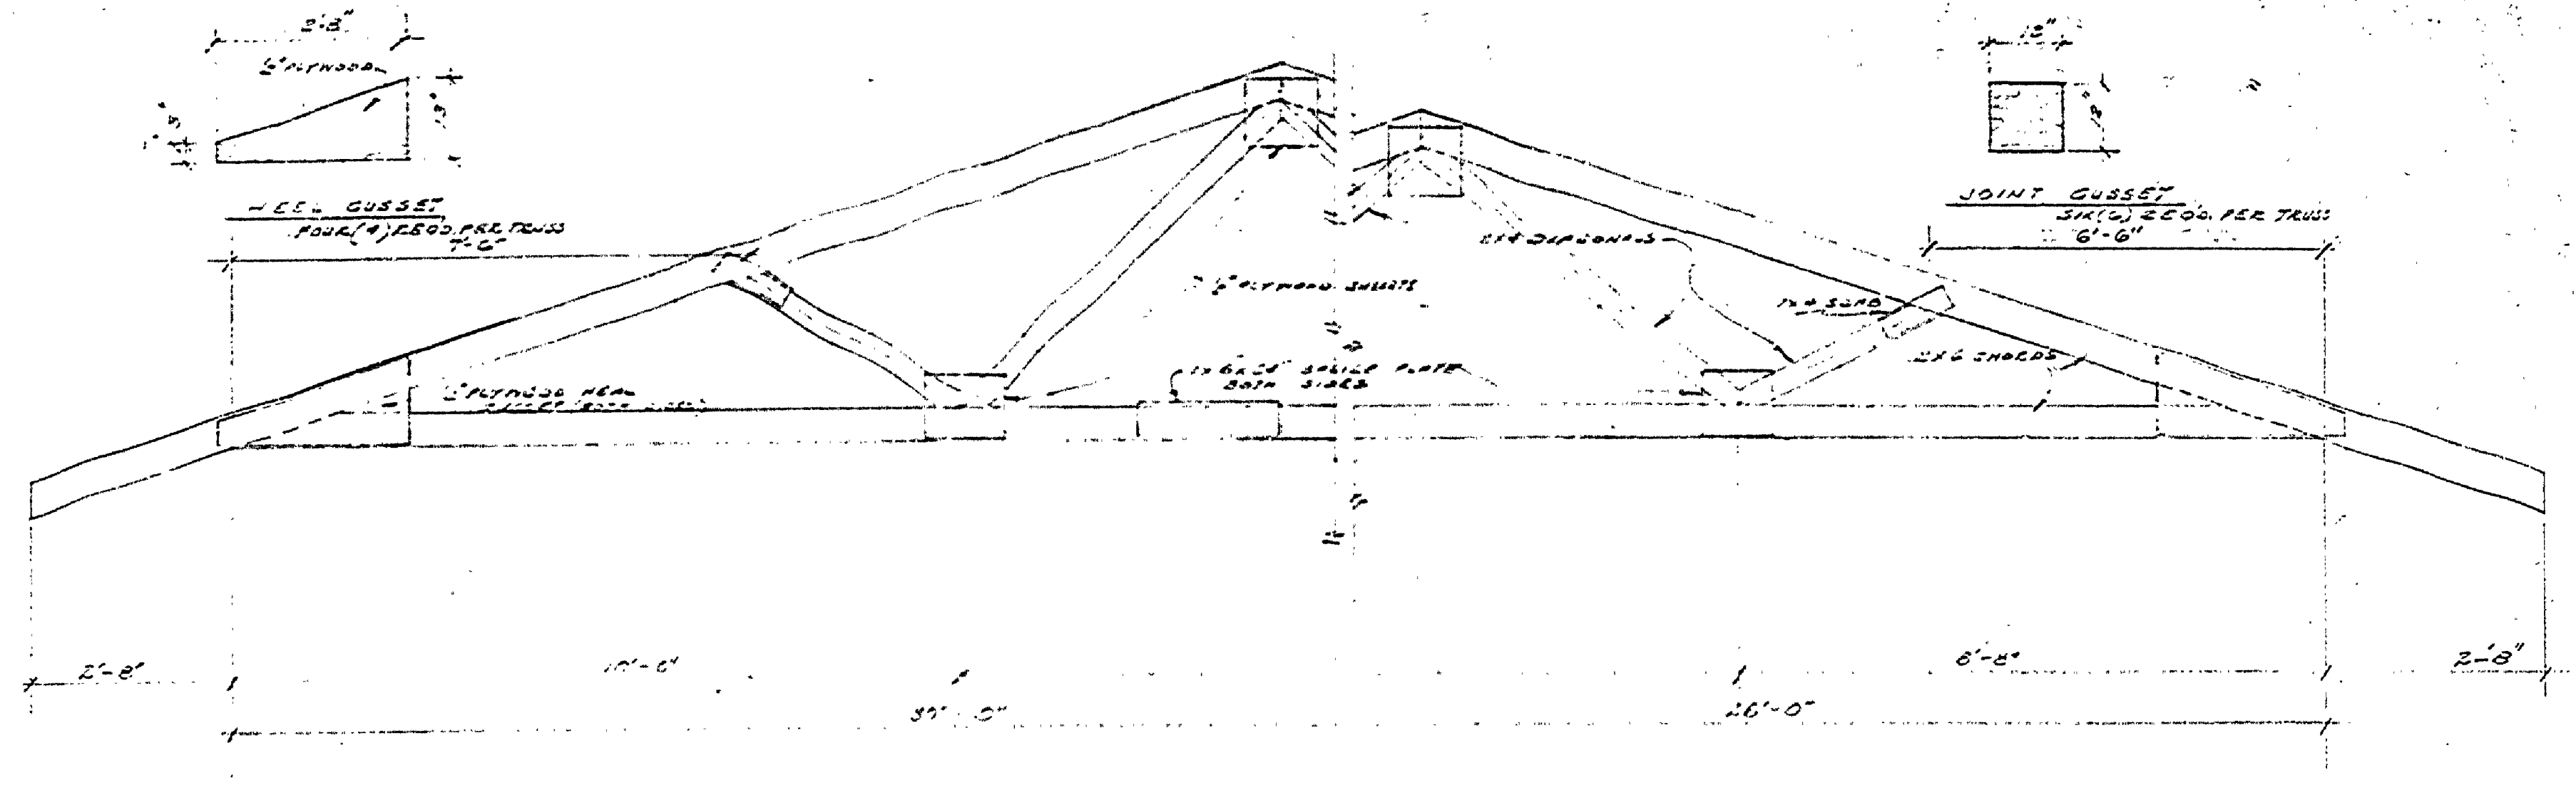
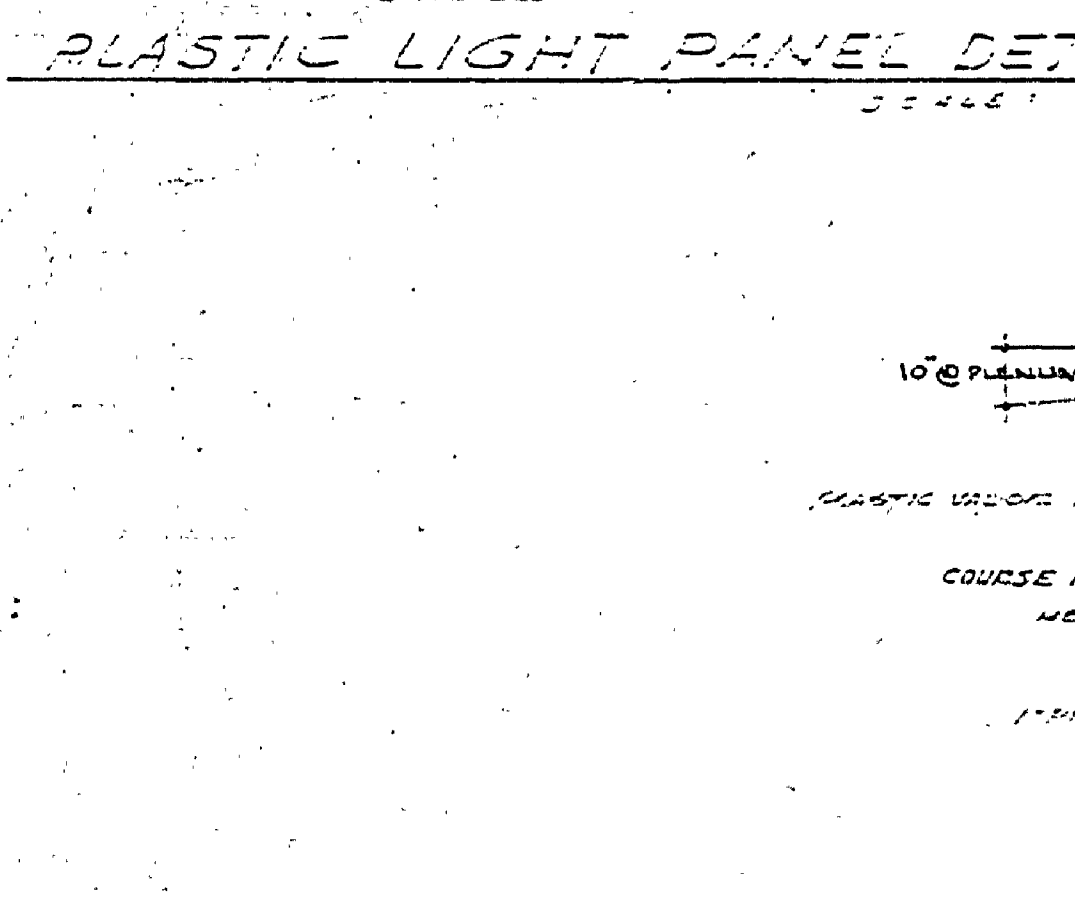
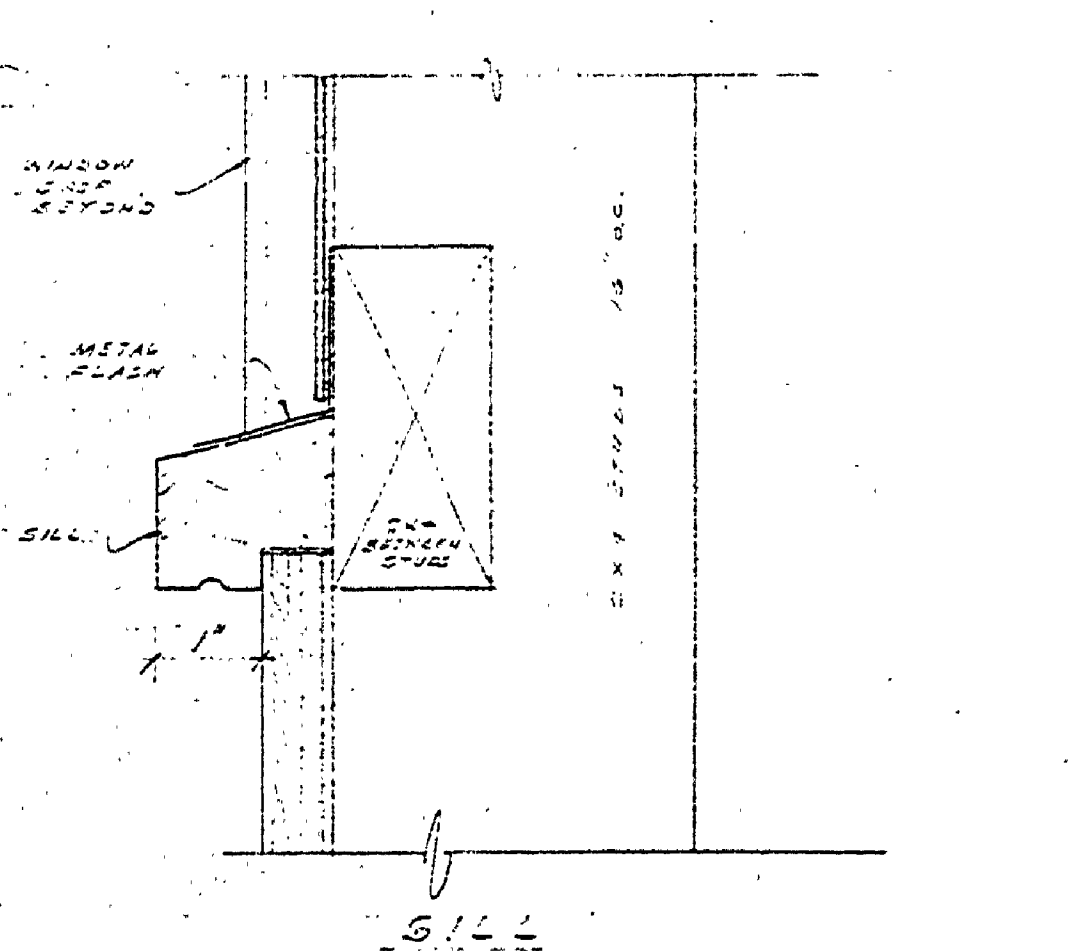
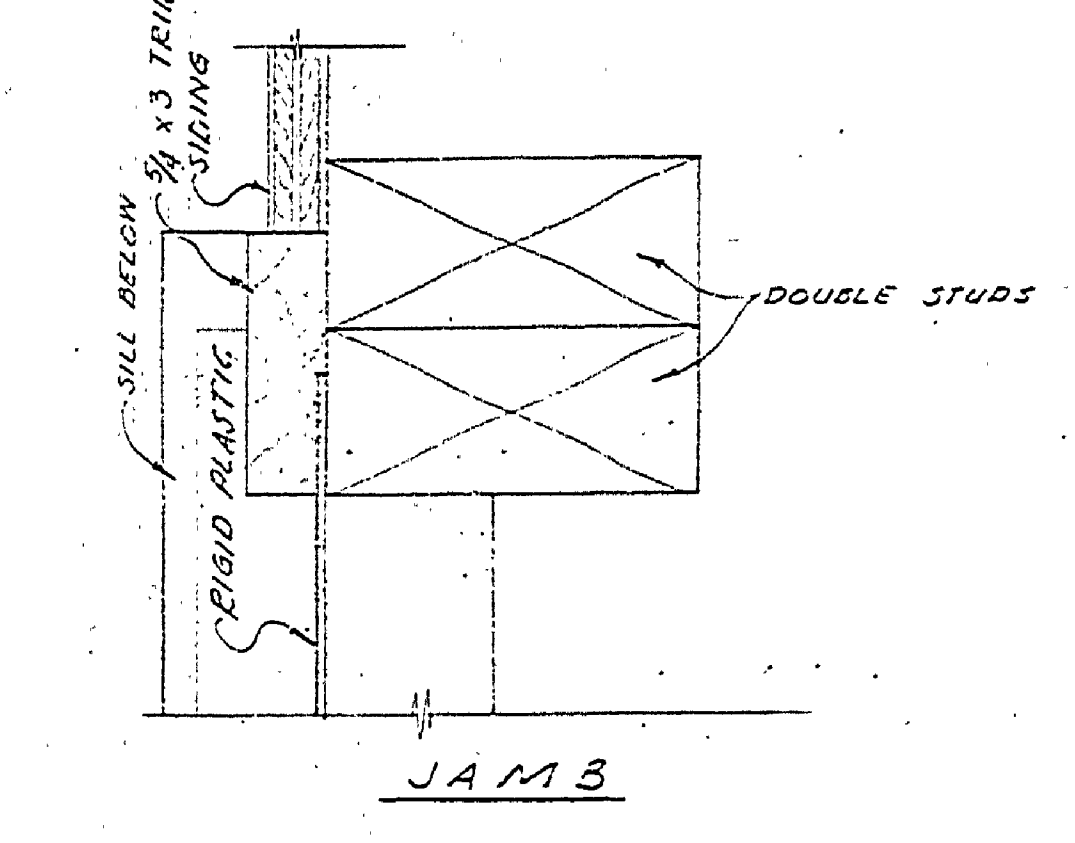


DESIGNED BY	DRAWN BY	CHECKED BY	DATE	REVIEWED	DATE	APPROVED	DATE	NO.	DATE	REVISIONS
ARCHITECTURAL	ENGINEERING	LANDSCAPE	7-27-64					1	3-17-64	1
			1-31-65					2	5-24-64	2
								3		3
								4		4
								5		5
								6		6

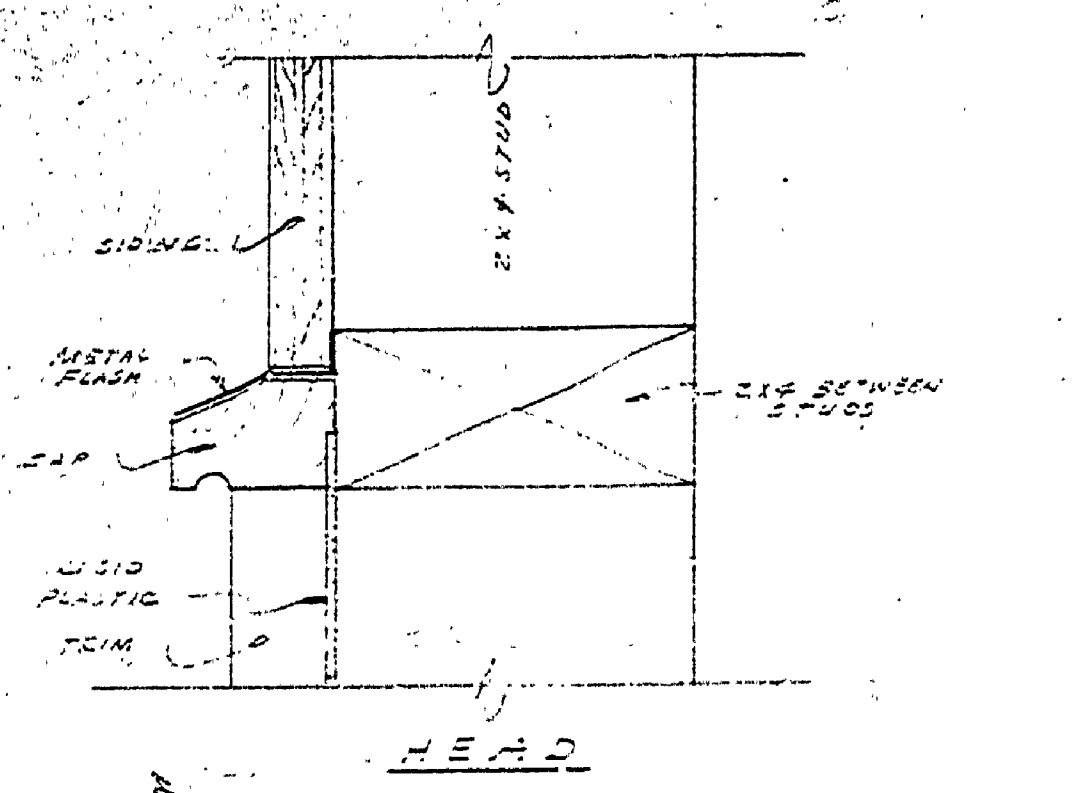

MICHIGAN  
DEPARTMENT OF CONSERVATION  
PARKS AND RECREATION DIVISION

FAYETTE STATE PARK  
OFFICE - GARAGE & WORKSHOPS

SHEET  
NO. 4  
OF 4  
PLAN NO.  
1-201