

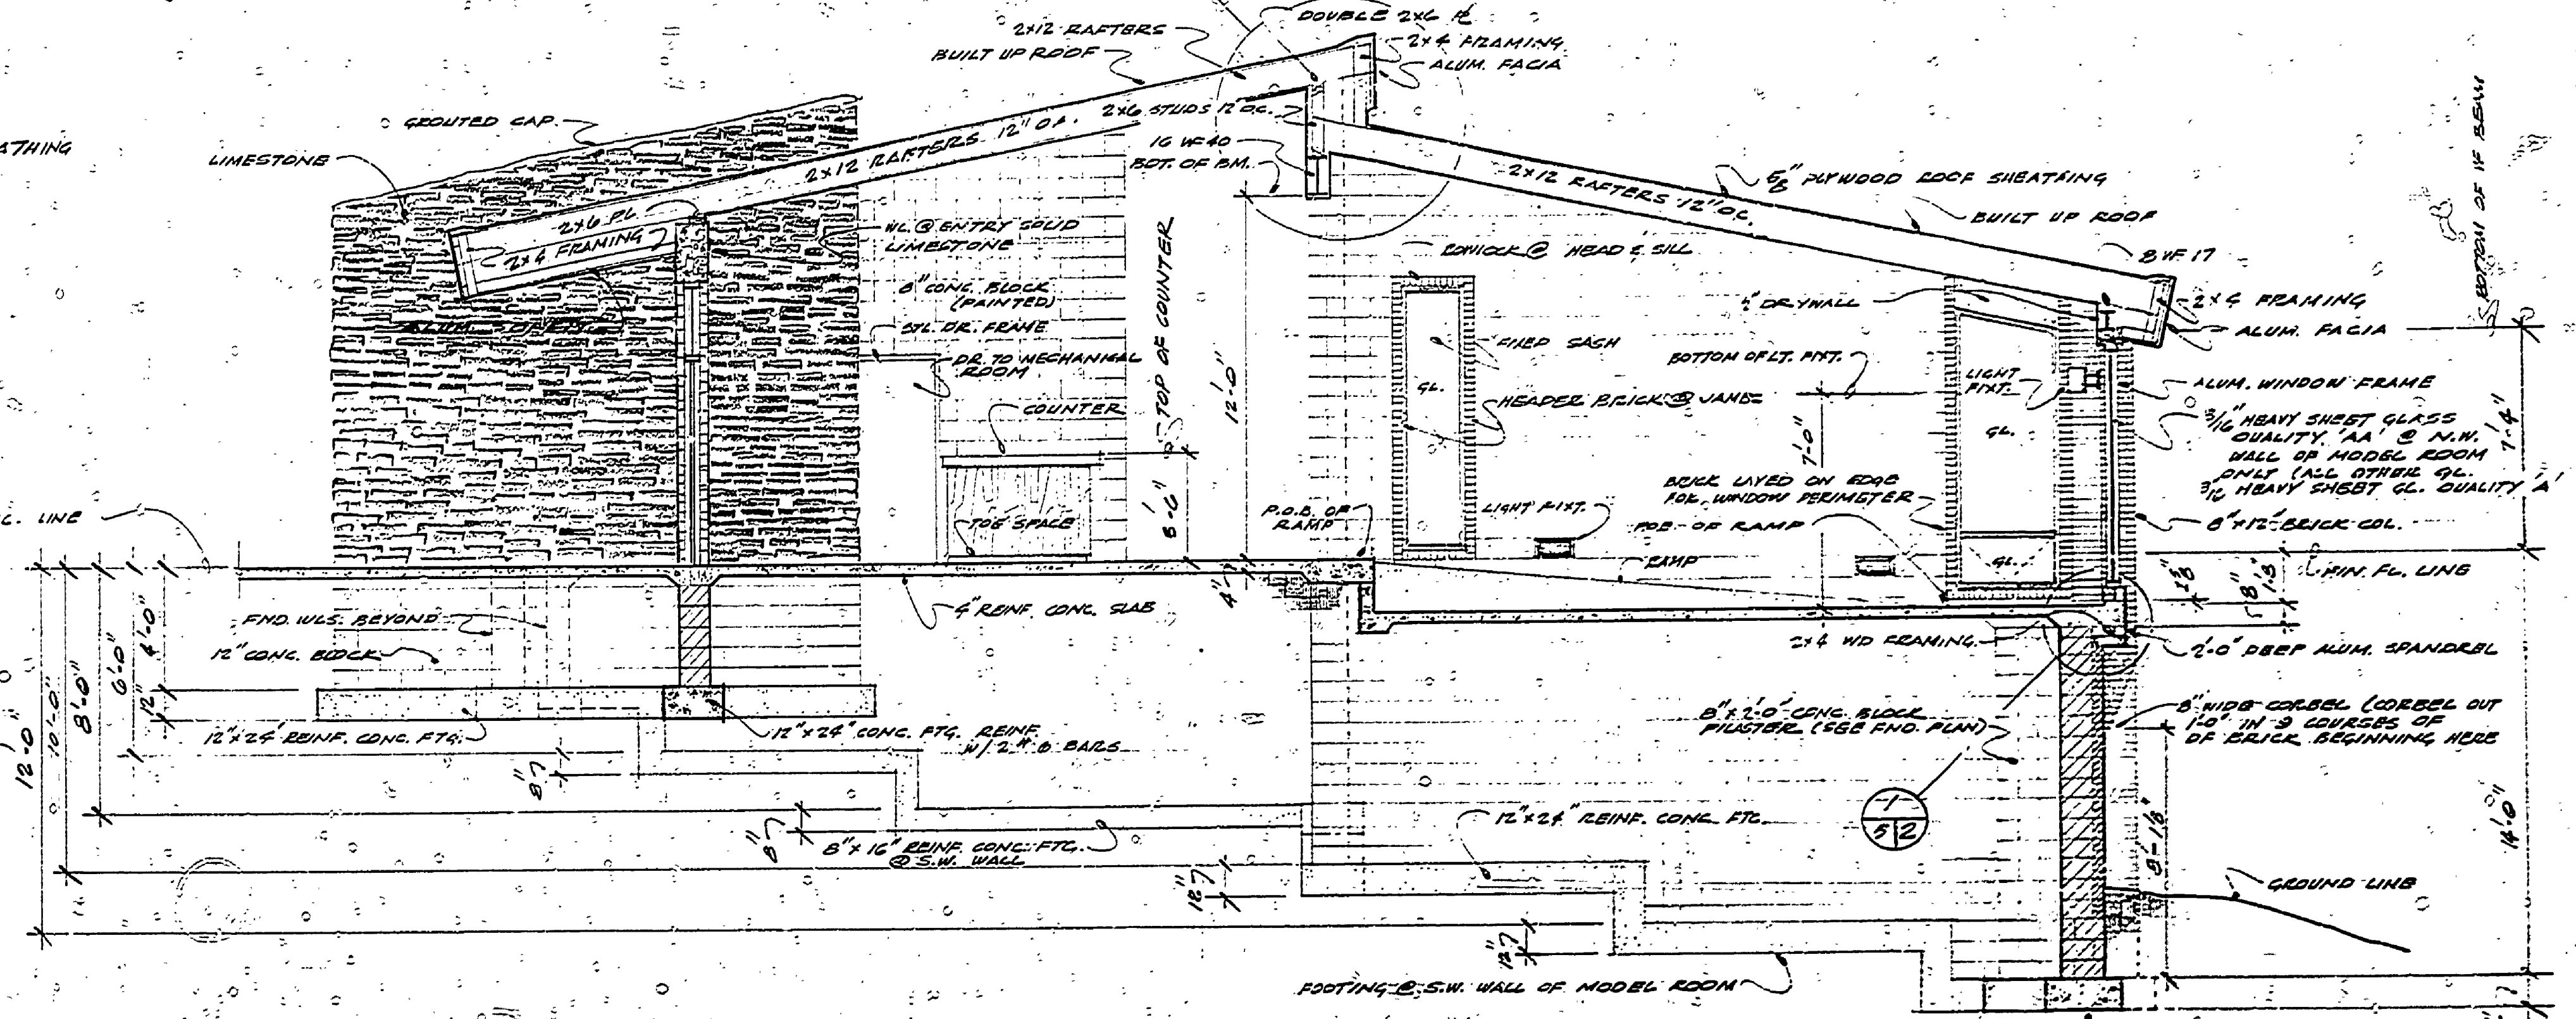
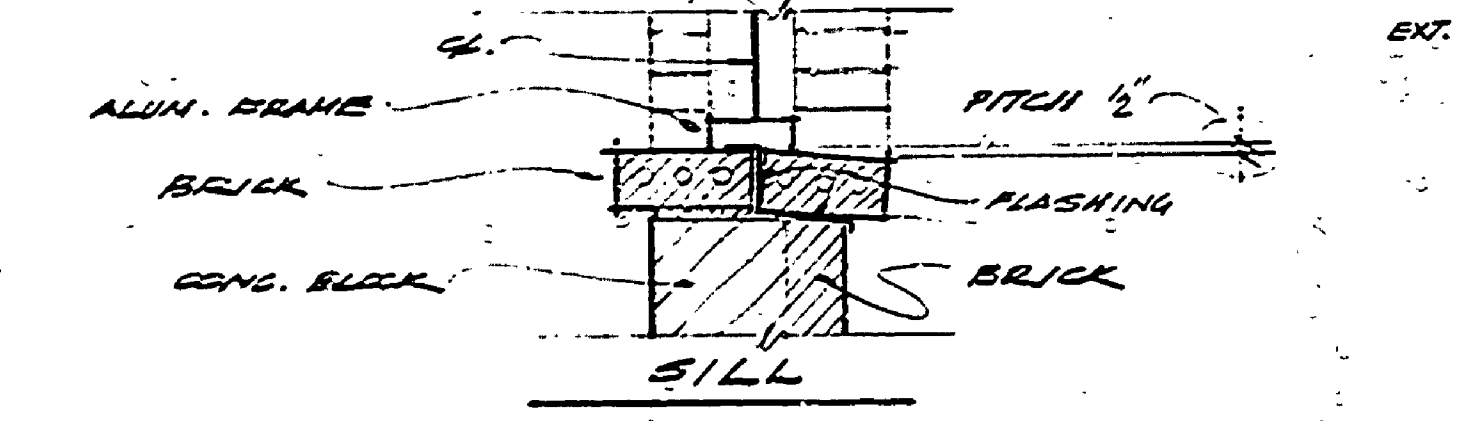
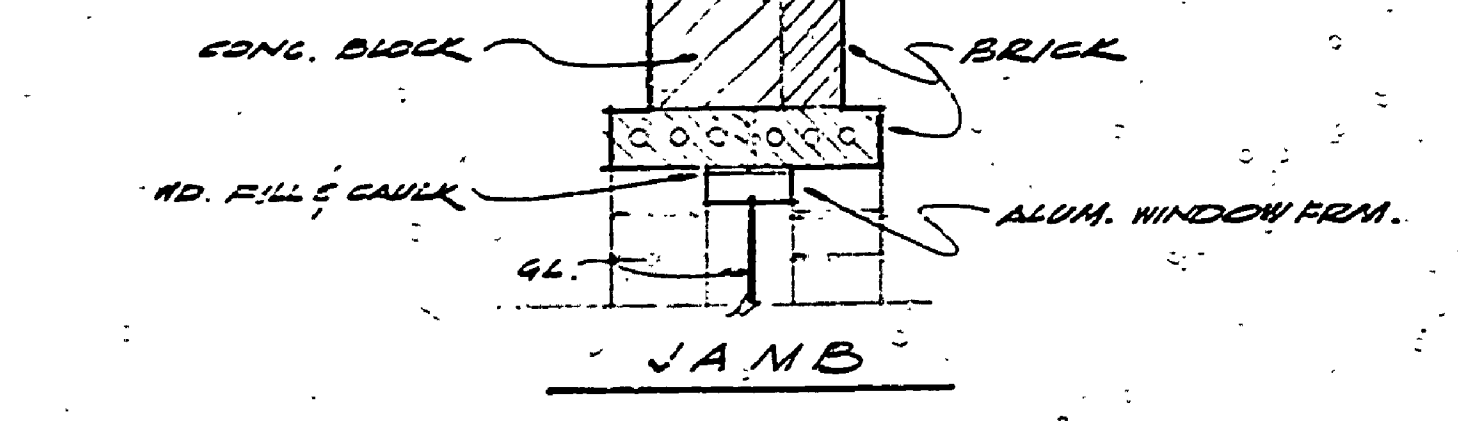
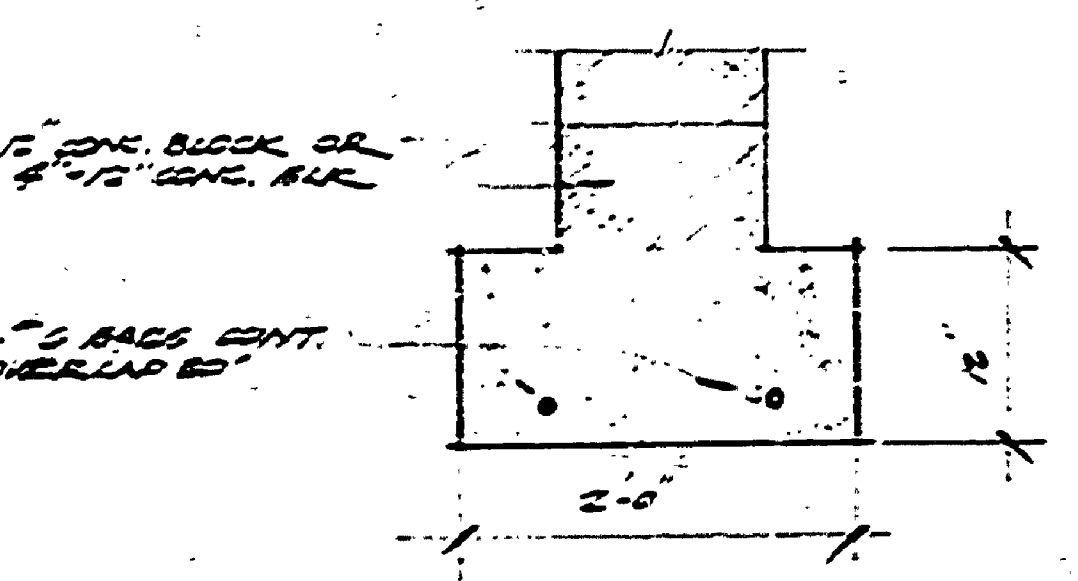



DET. OF LIGHT TROFFER @ EXHIBIT ROOM
8'-11/2"

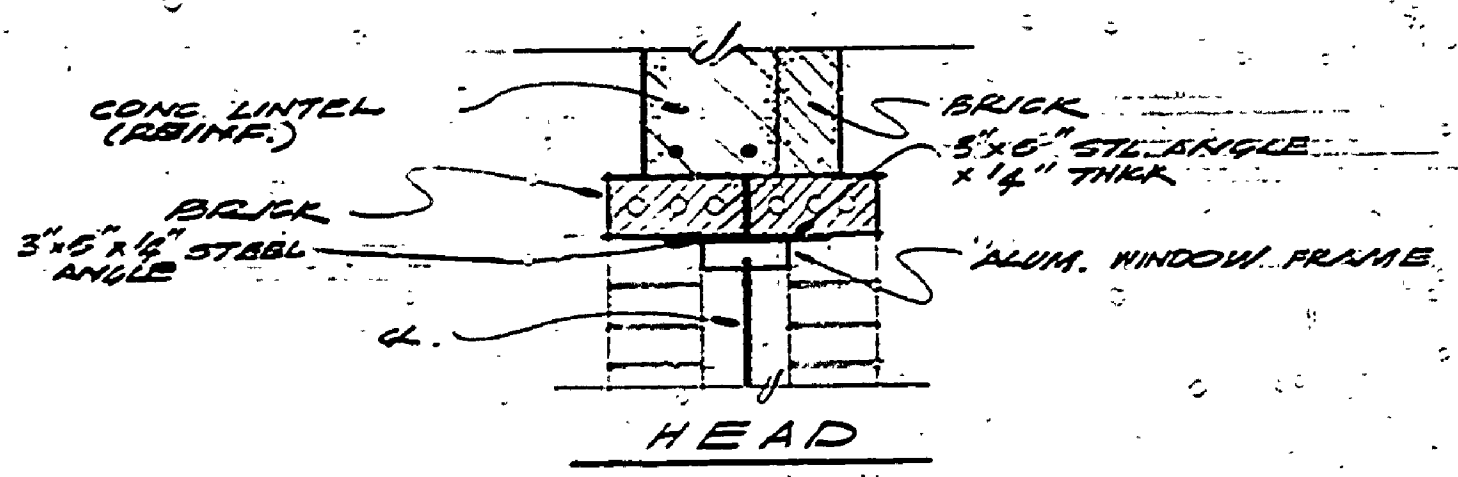

SECTION B-B

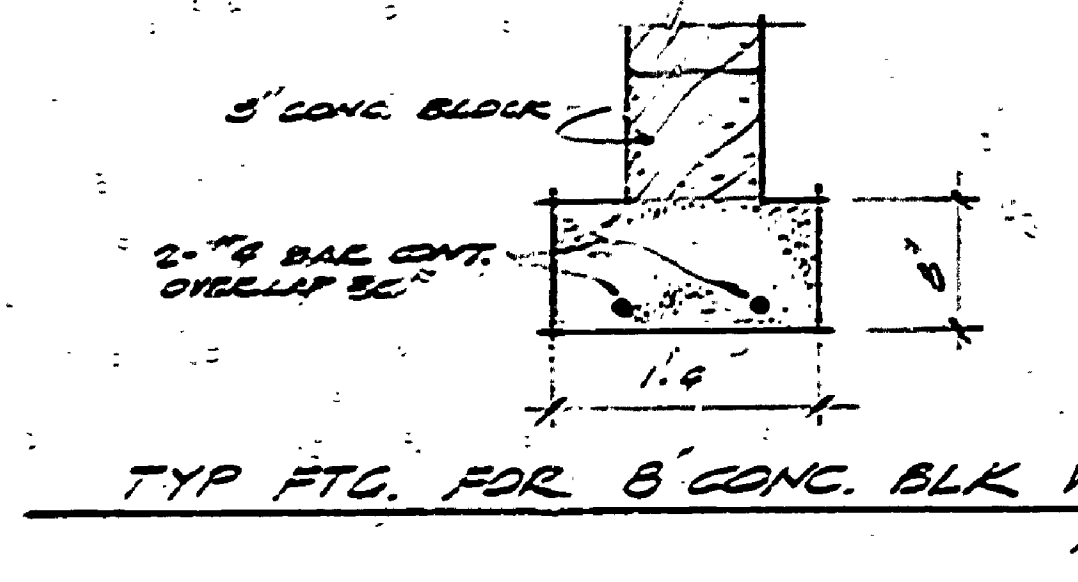

TYPICAL WINDOW DETAIL
1'-0"

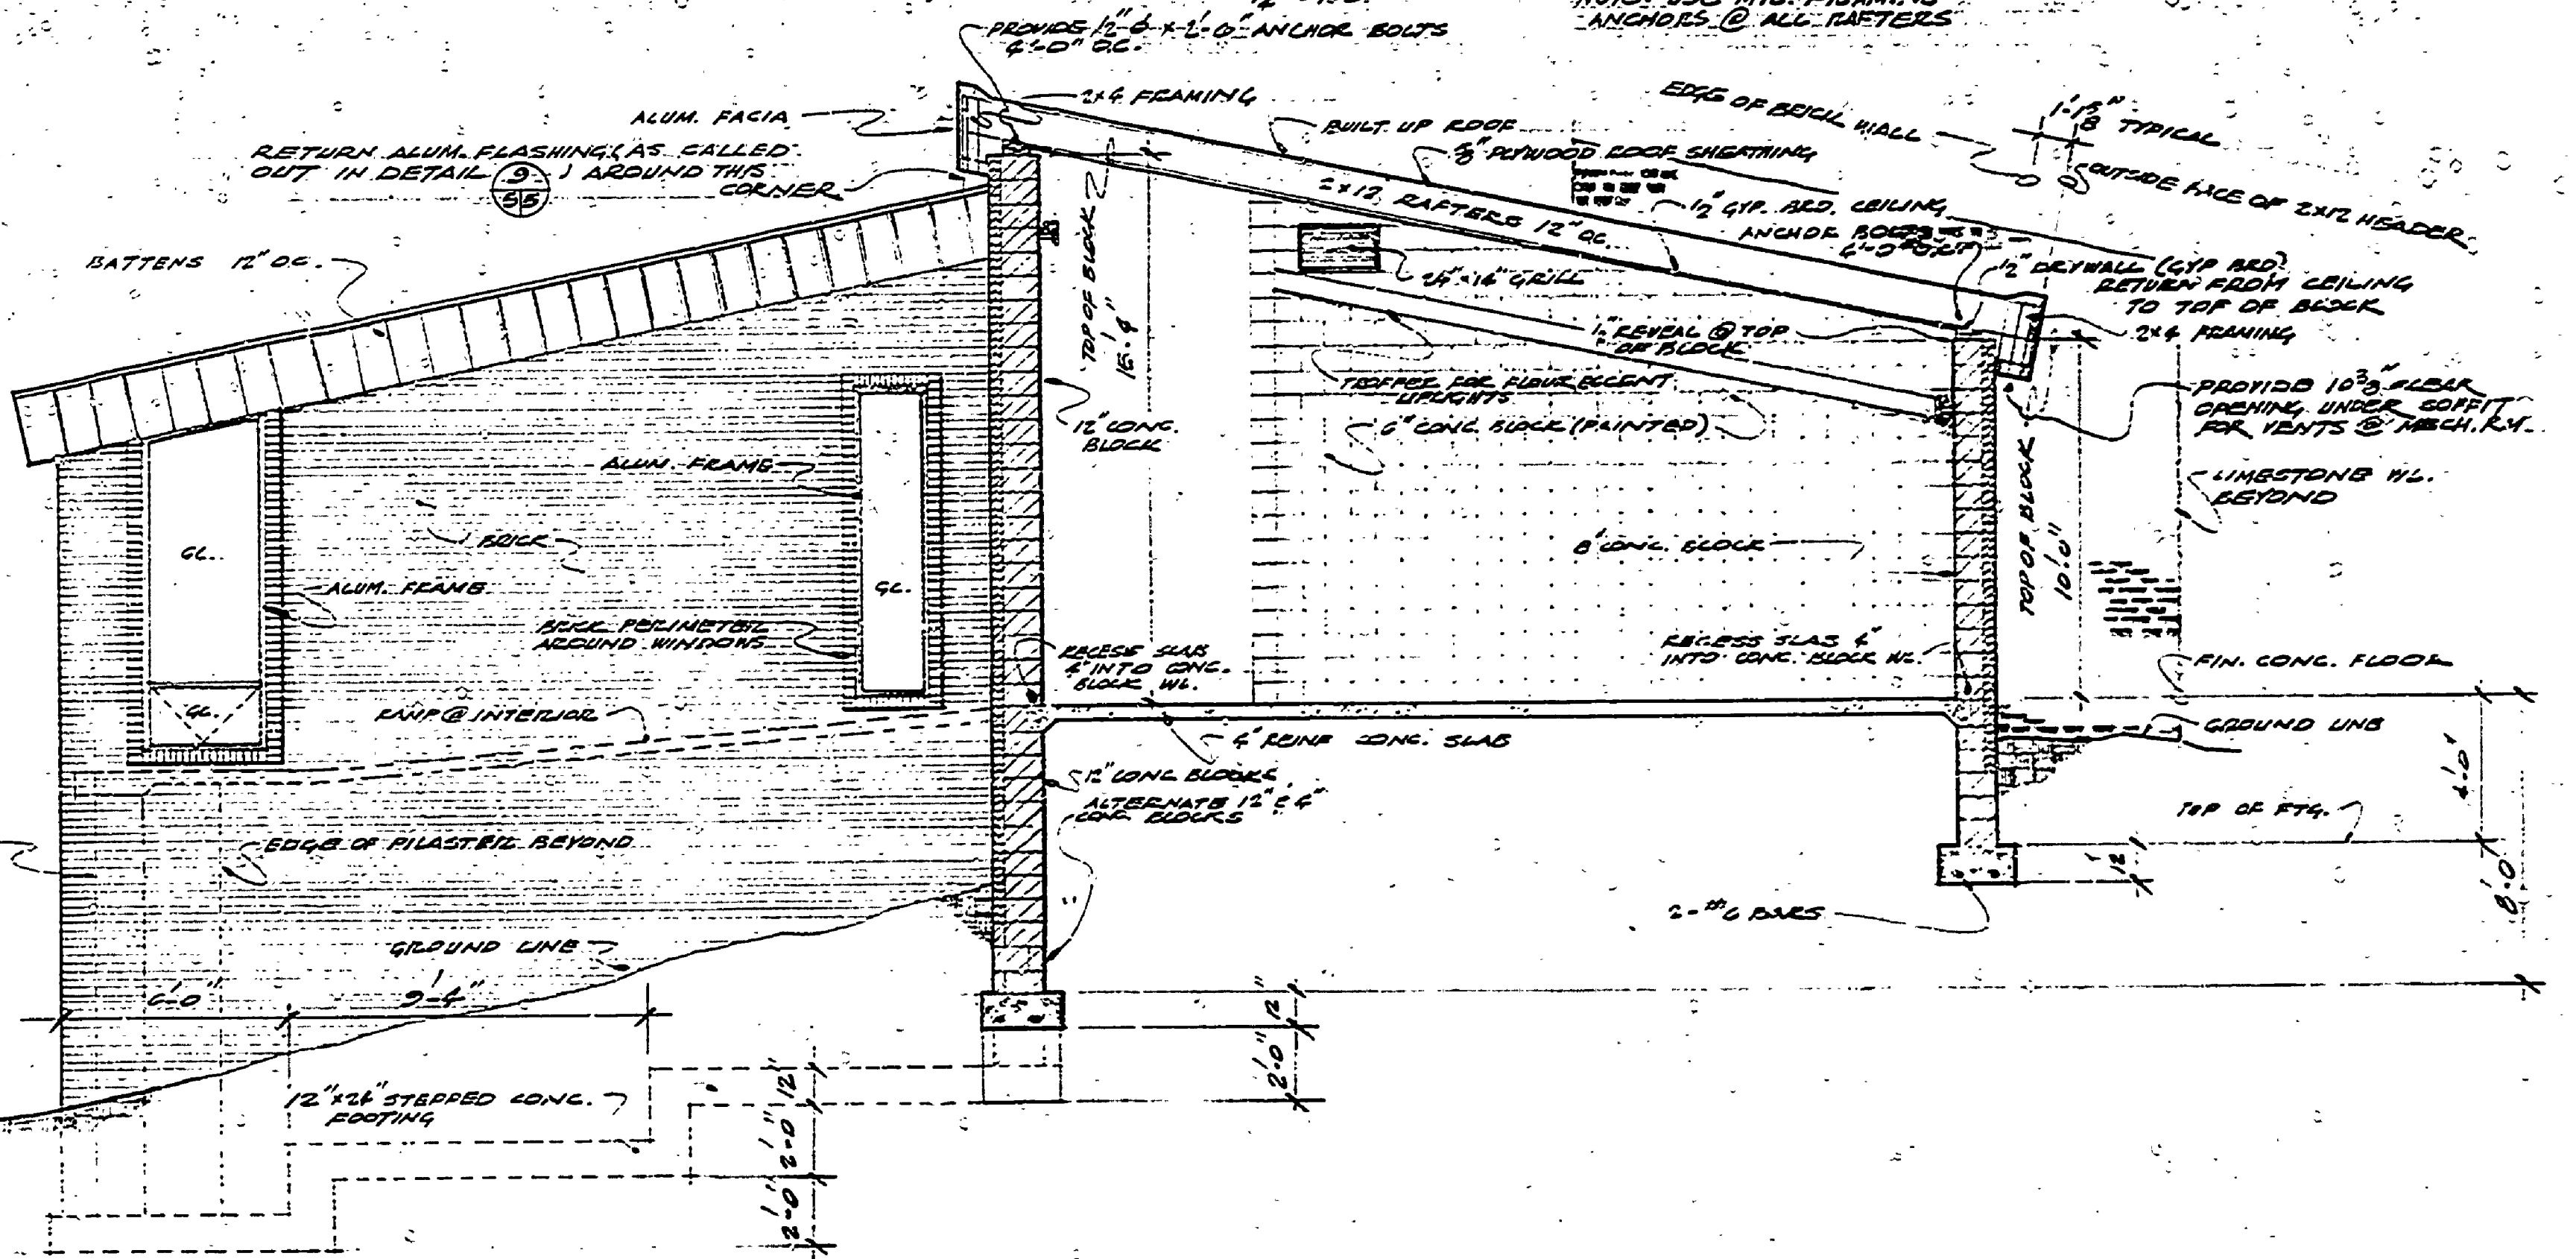

SECTION A-A

SURVEYED BY		DRAWN BY		NO. DATE BY		REVISIONS		NO. DATE BY		REVISIONS		MICHIGAN DEPARTMENT OF NATURAL RESOURCES		SECTIONS & DETAILS		AREA OR PARK		PROJECT NO.	
				1.				3.				FAYETTE STATE PARK		24-1068					
DESIGNED BY		CHECKED BY		2.				4.				VISITORS CENTER		SHEET 5 OF 7		PLAN NO. A-2024			
DATE		DATE		DATE		DATE		DATE		DATE									