




DESIGNED BY	DATE	REVIEWED	DATE	APPROVED	DATE	NO.	DATE	BY	DATE	BY
DRAWN BY	10-69	ARCHITECTURAL		GLAZIER		1				
CHECKED BY		ENGINEERING				2				
		LANDSCAPE				3				
						4				
						5				
						6				

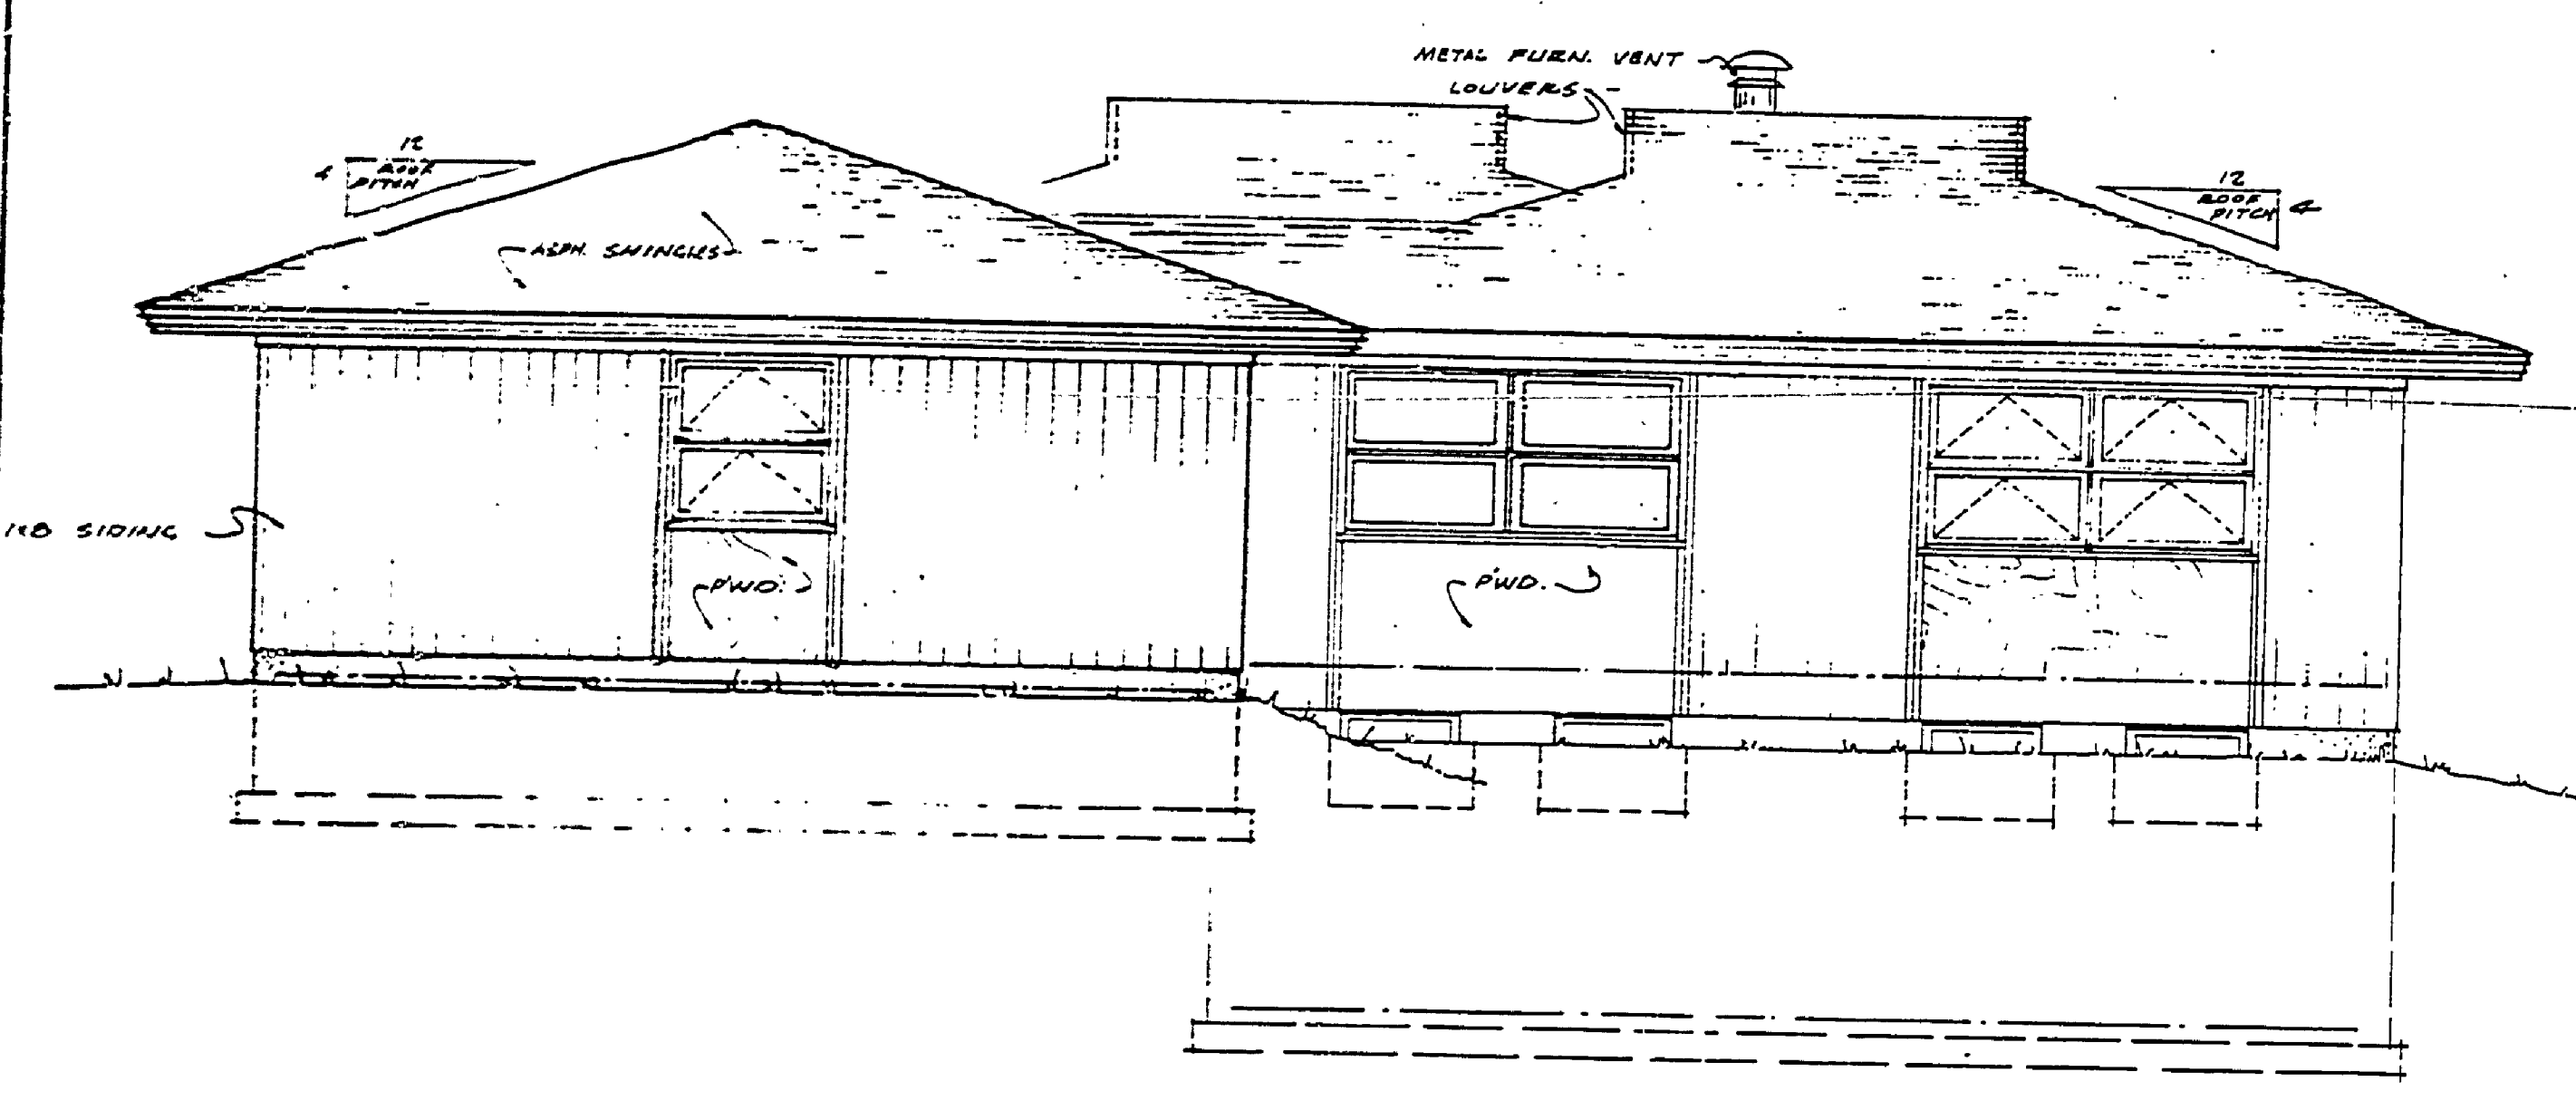


ELEVATION

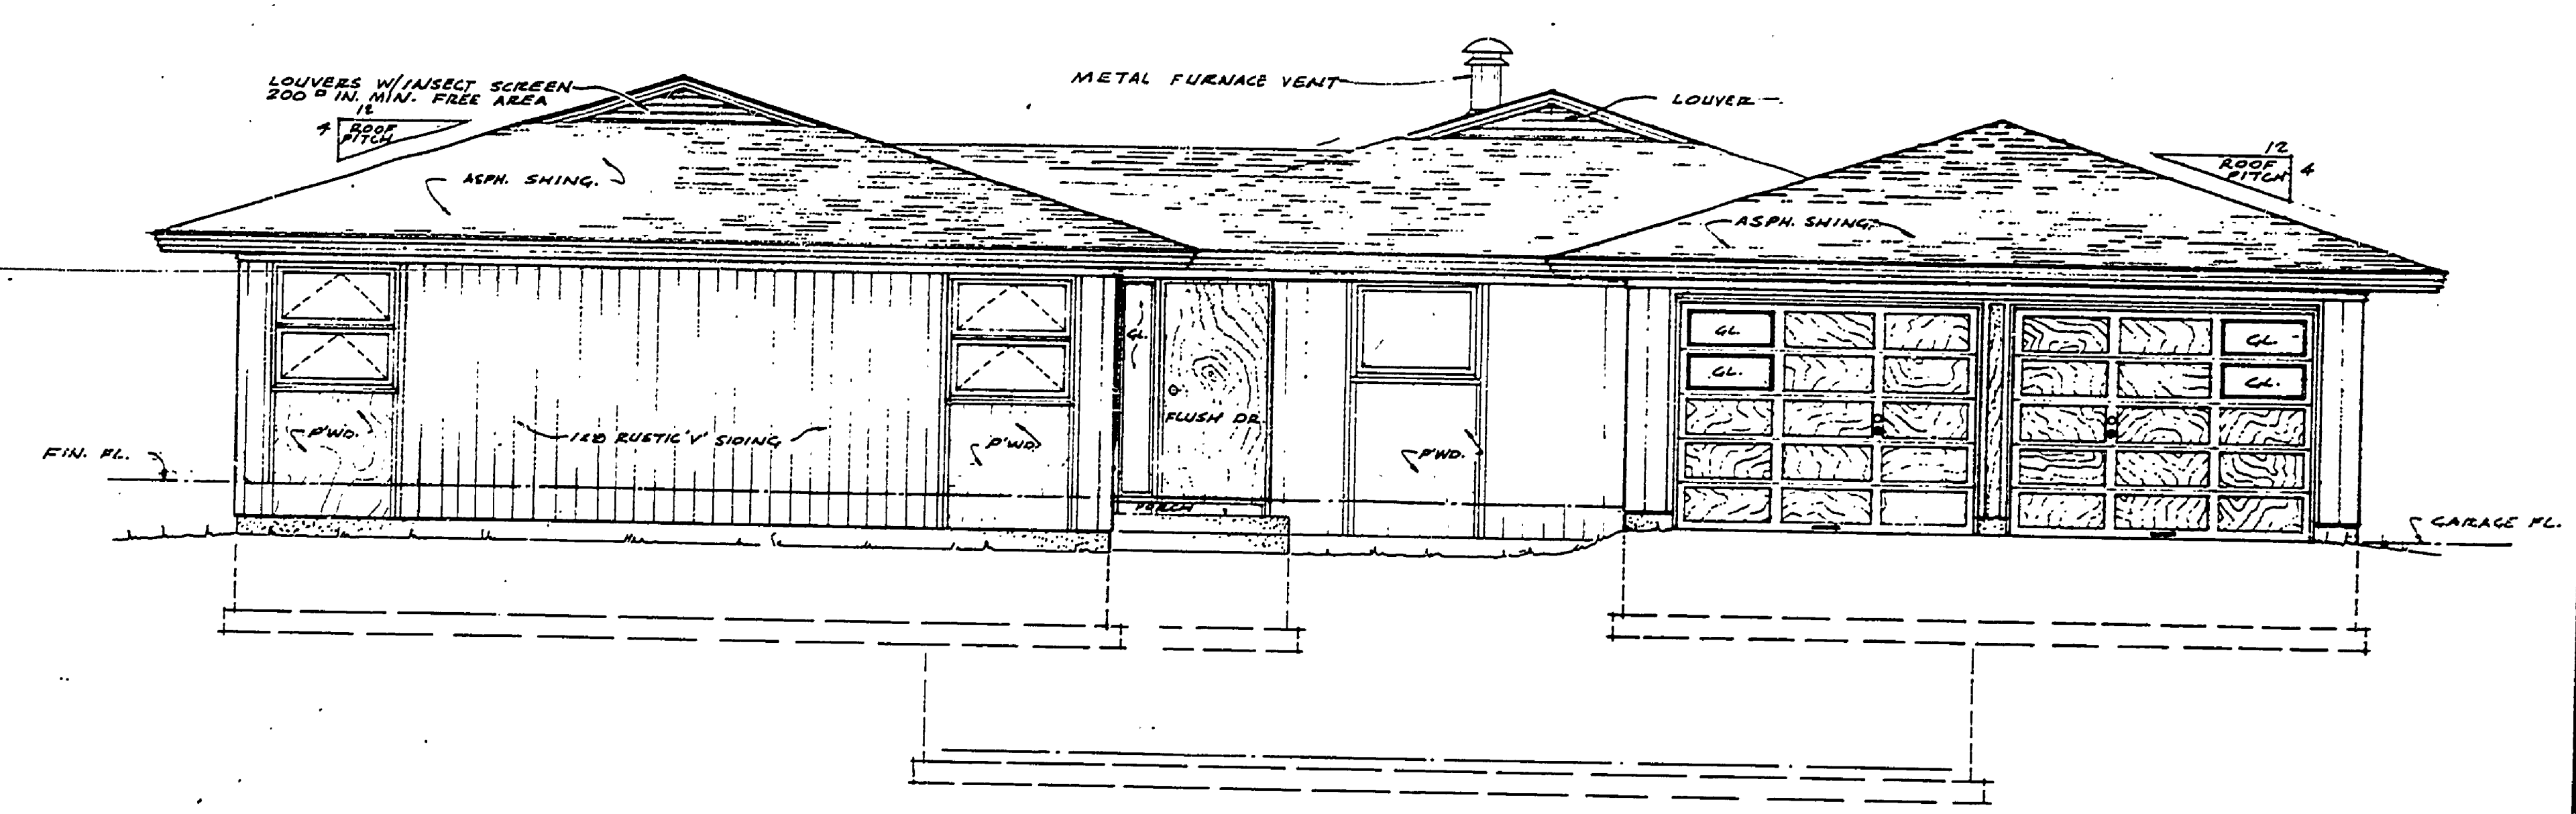

ELEVATION

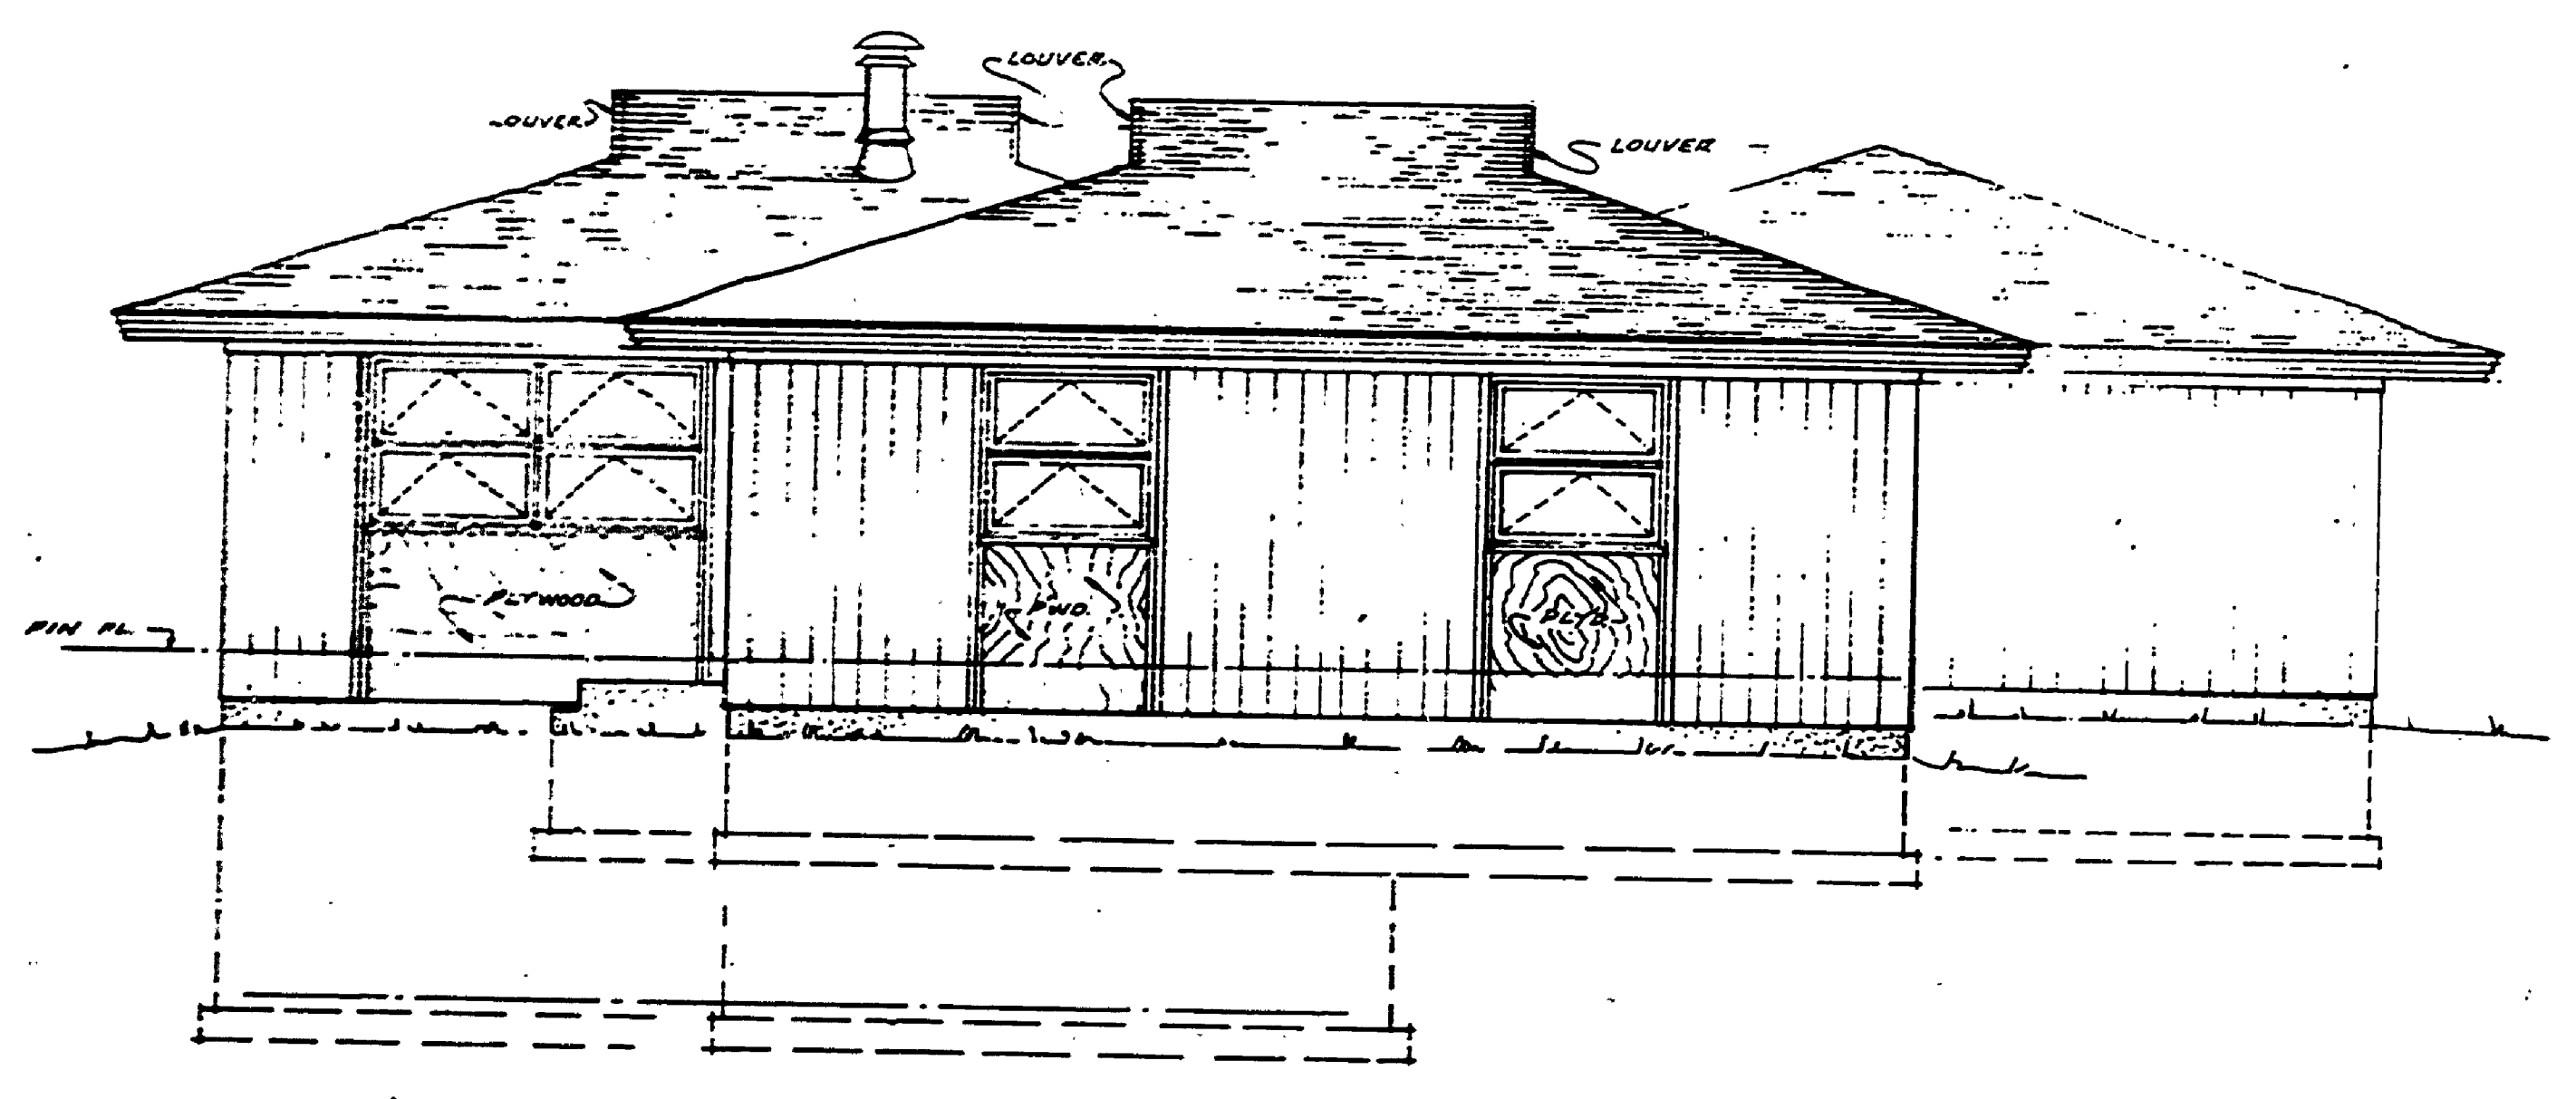

ELEVATION

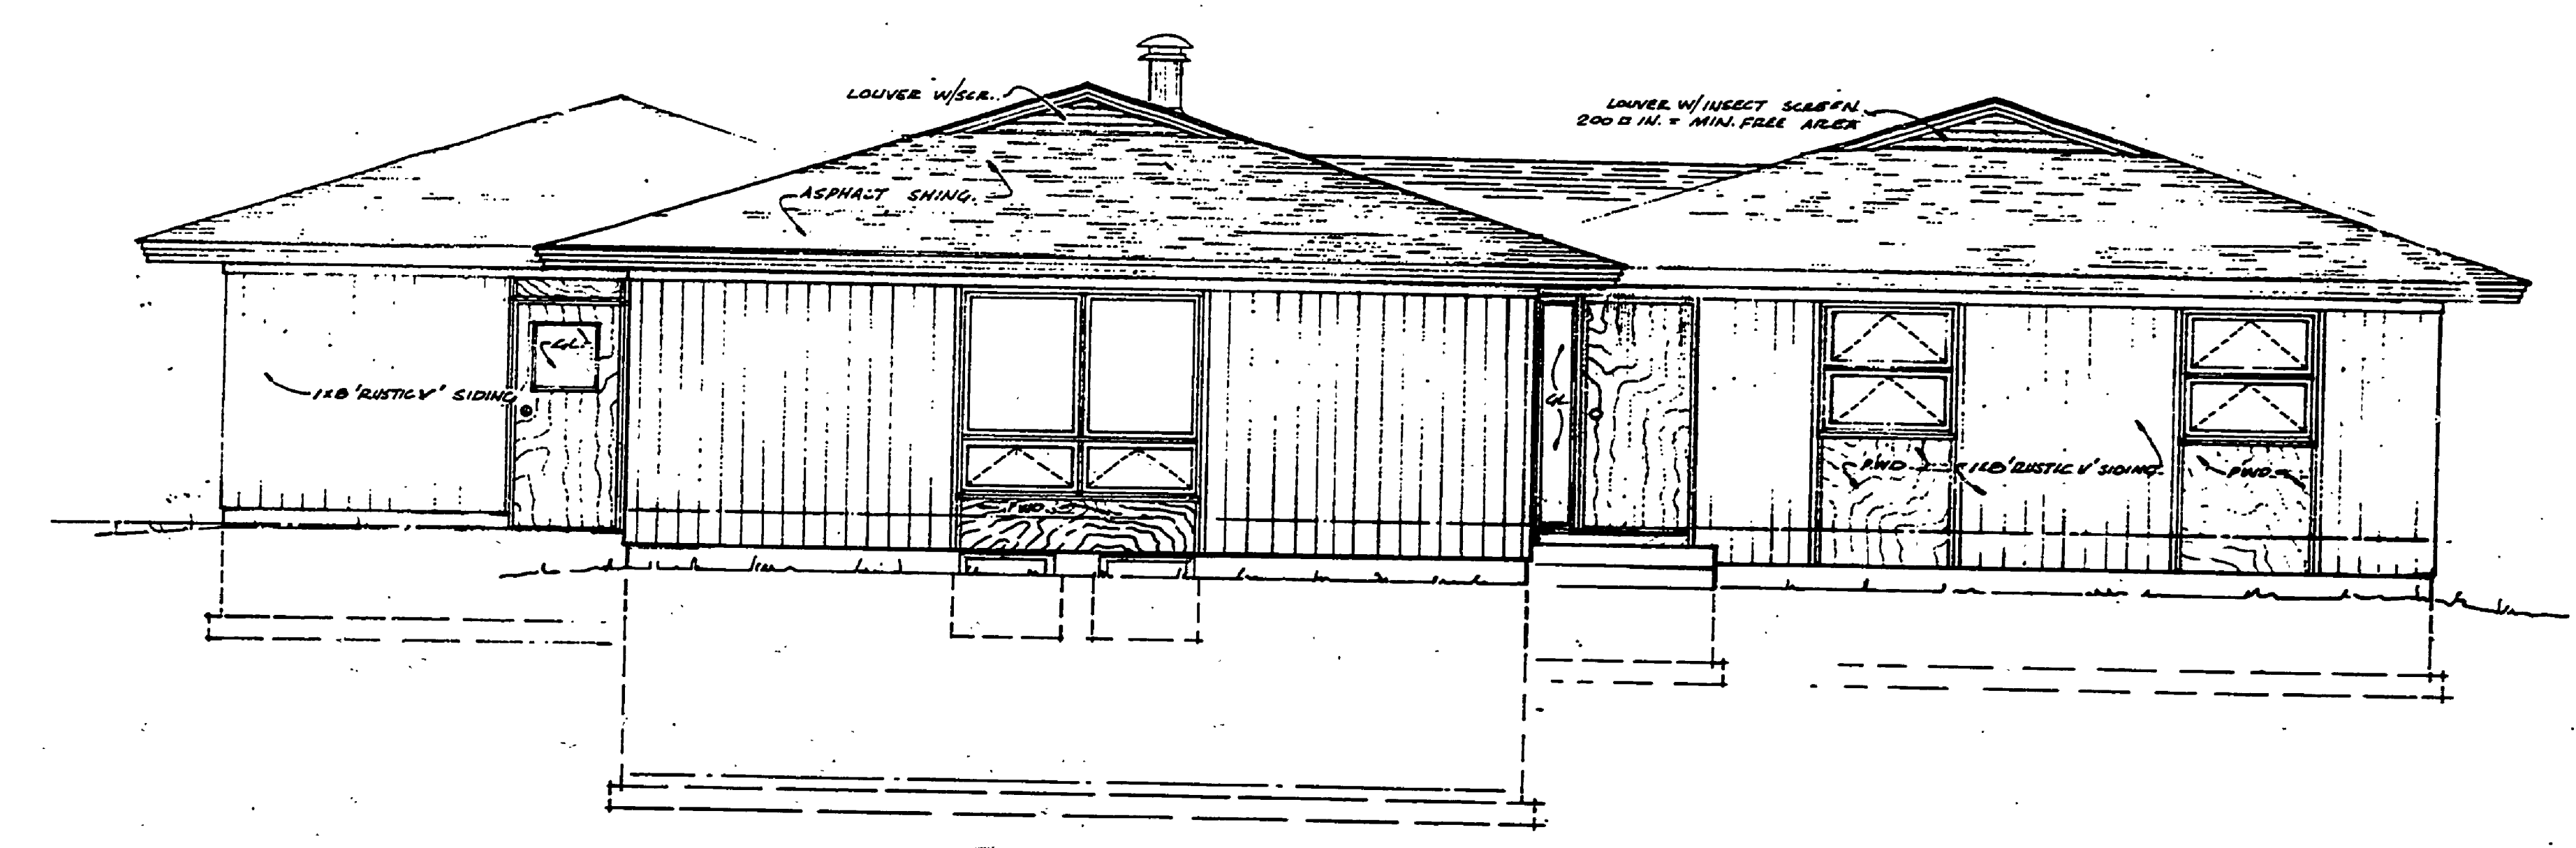

ELEVATION

MANAGED'S RESIDENCE
FAYETTE STATE PARK

PROJECT NO. 24-1070
SHEET THREE OF FIVE
PLAN NO. A-203

RH GAR