
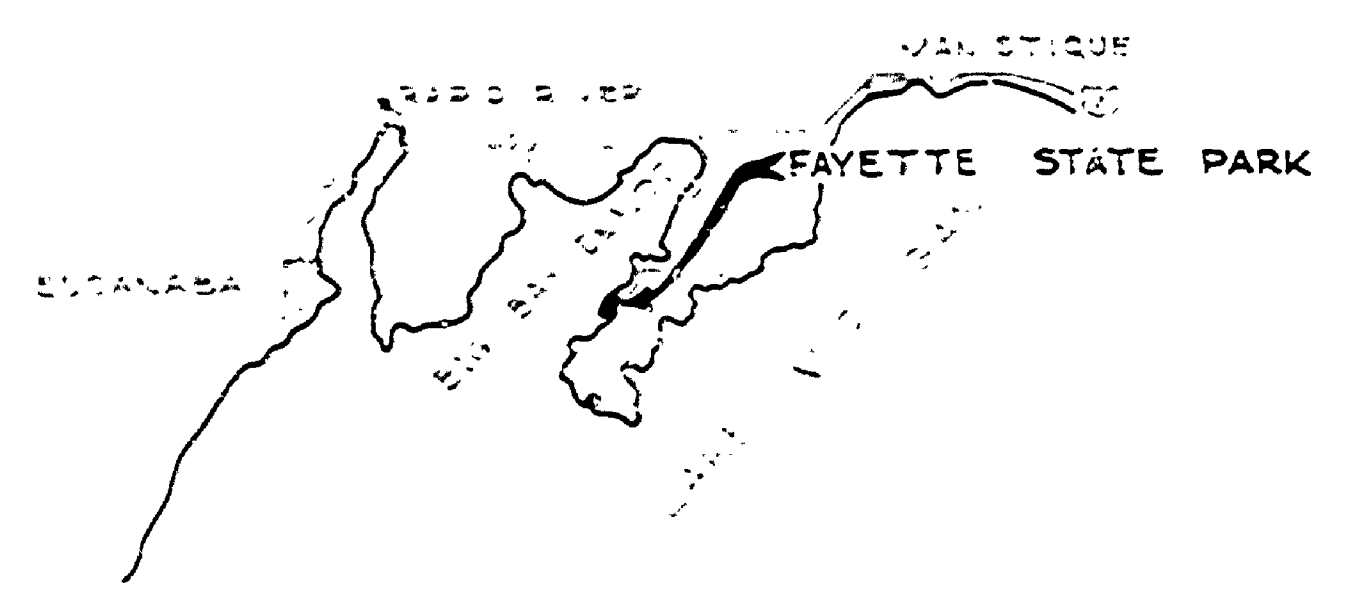


DESIGNED BY	DATE	REVIEWED	DATE	APPROVED	DATE	NO.	DATE	NO.	DATE	NO.	DATE
DRAWN BY		ARCHITECTURAL				1		2		3	
CHECKED BY		ENGINEERING									
		LANDSCAPE									

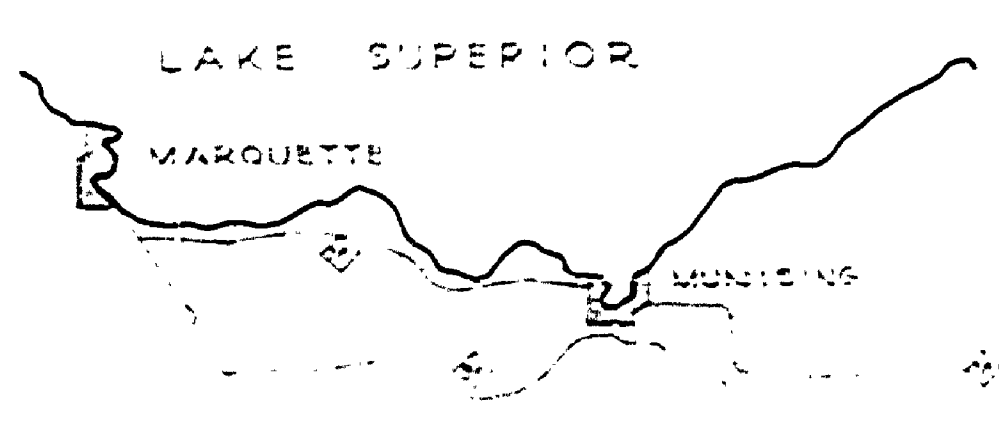

BIG BAY DE NOC


FAYETTE STATE PARK
 CONSTRUCTION PLANS FOR
 PROJECT NO.

8 5
9 4

32 33
5 4

33 34
4 3

T. 39 N.
T. 38 N.

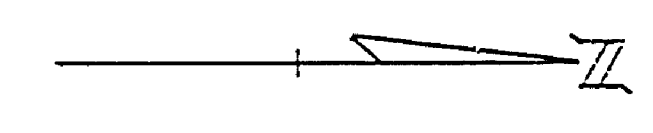

R19 W.

MICHIGAN
 DEPARTMENT OF CONSERVATION
 PARKS AND RECREATION DIVISION

FAYETTE STATE PARK
 SCALE 1" = 400'

SHEET
 NO. _____
 OF _____

PLAN NO.