
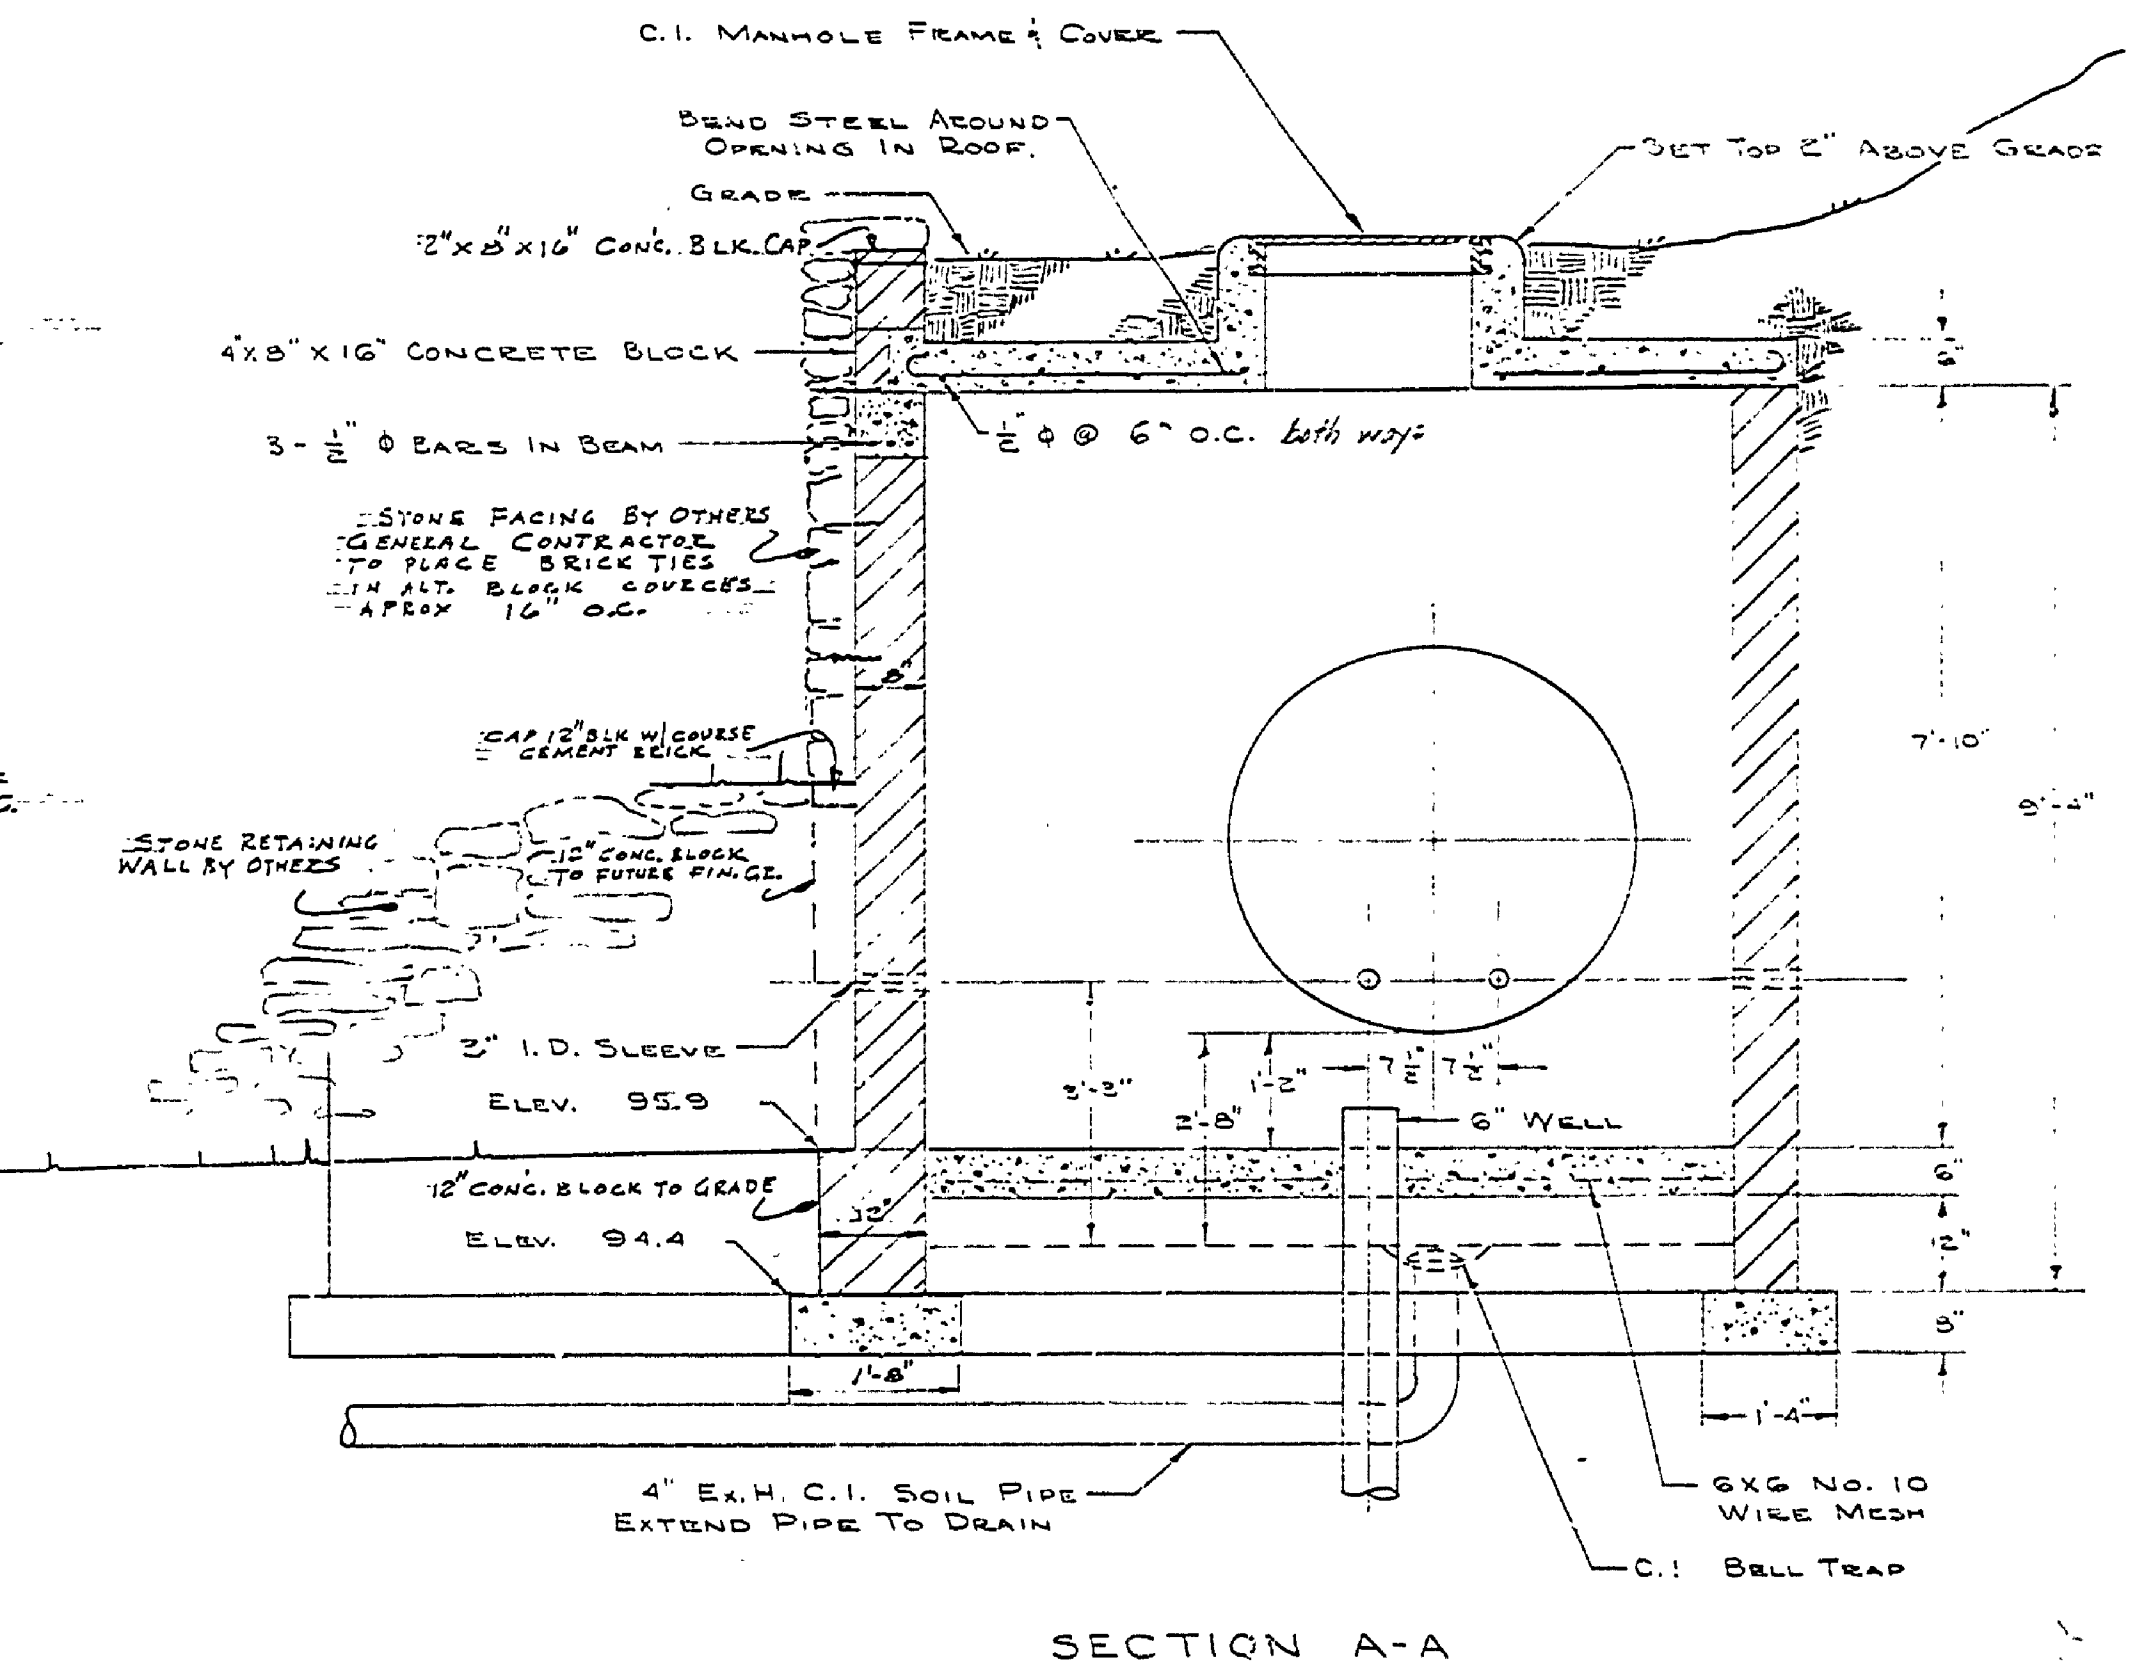
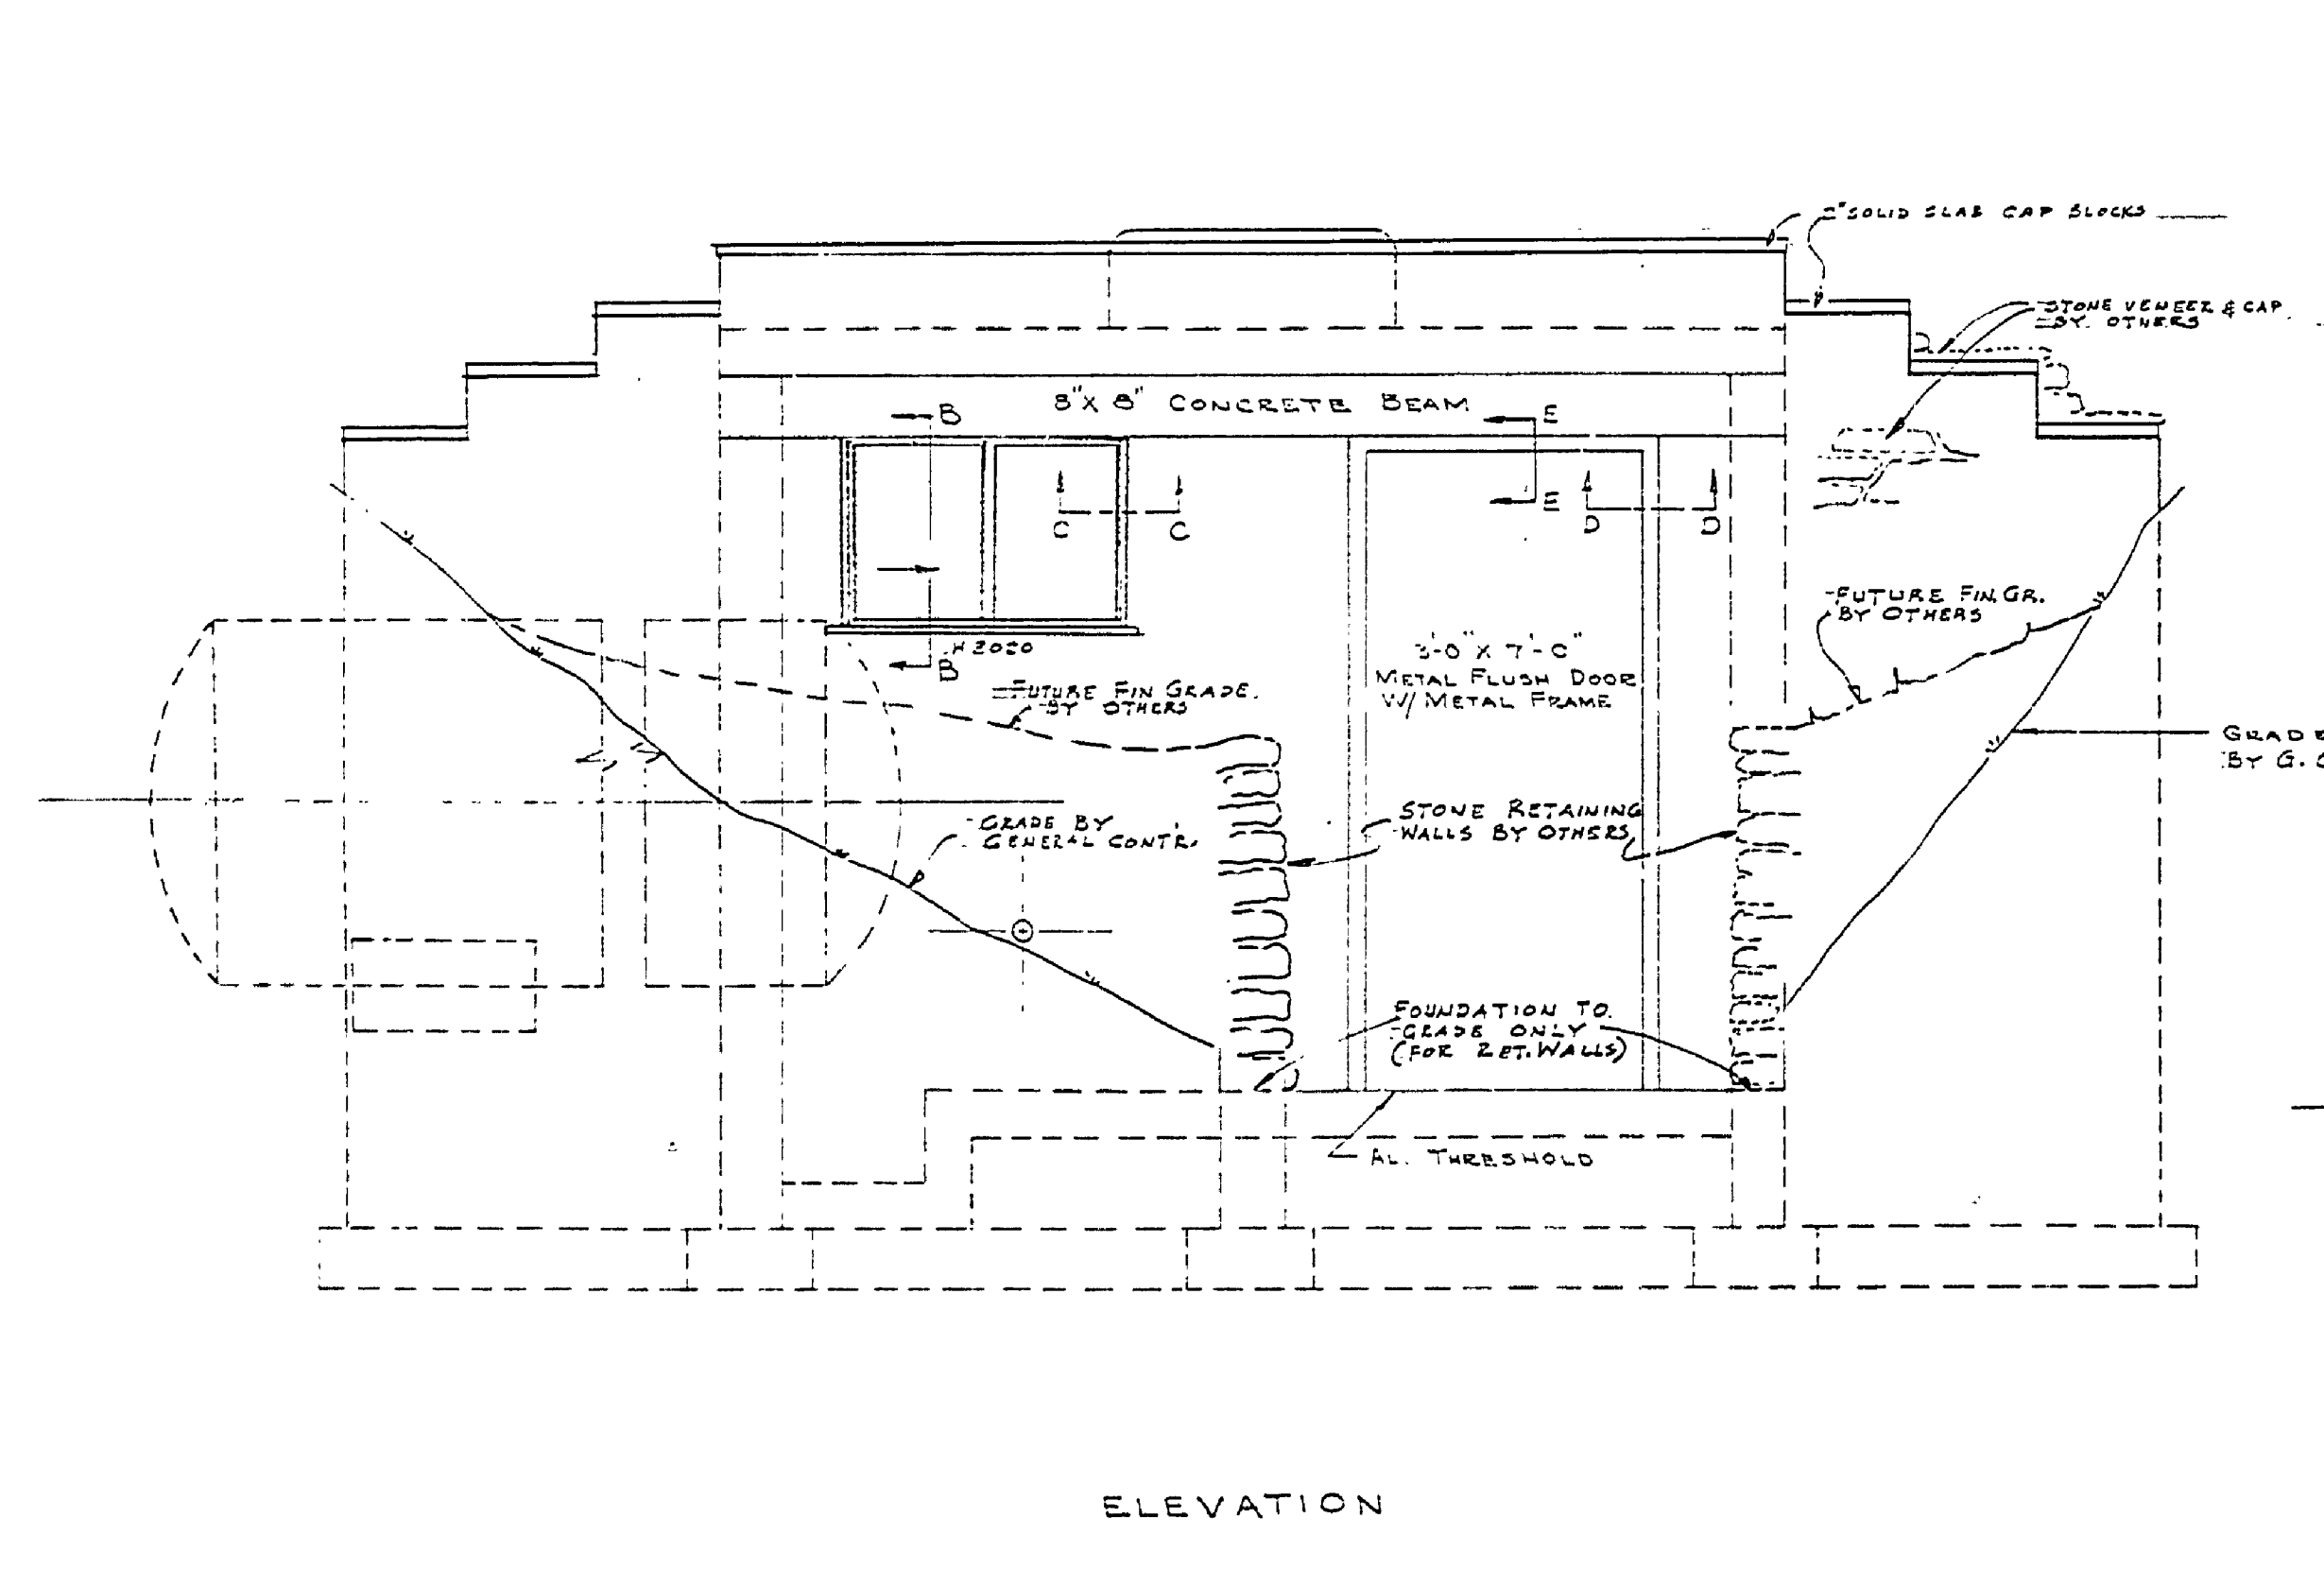
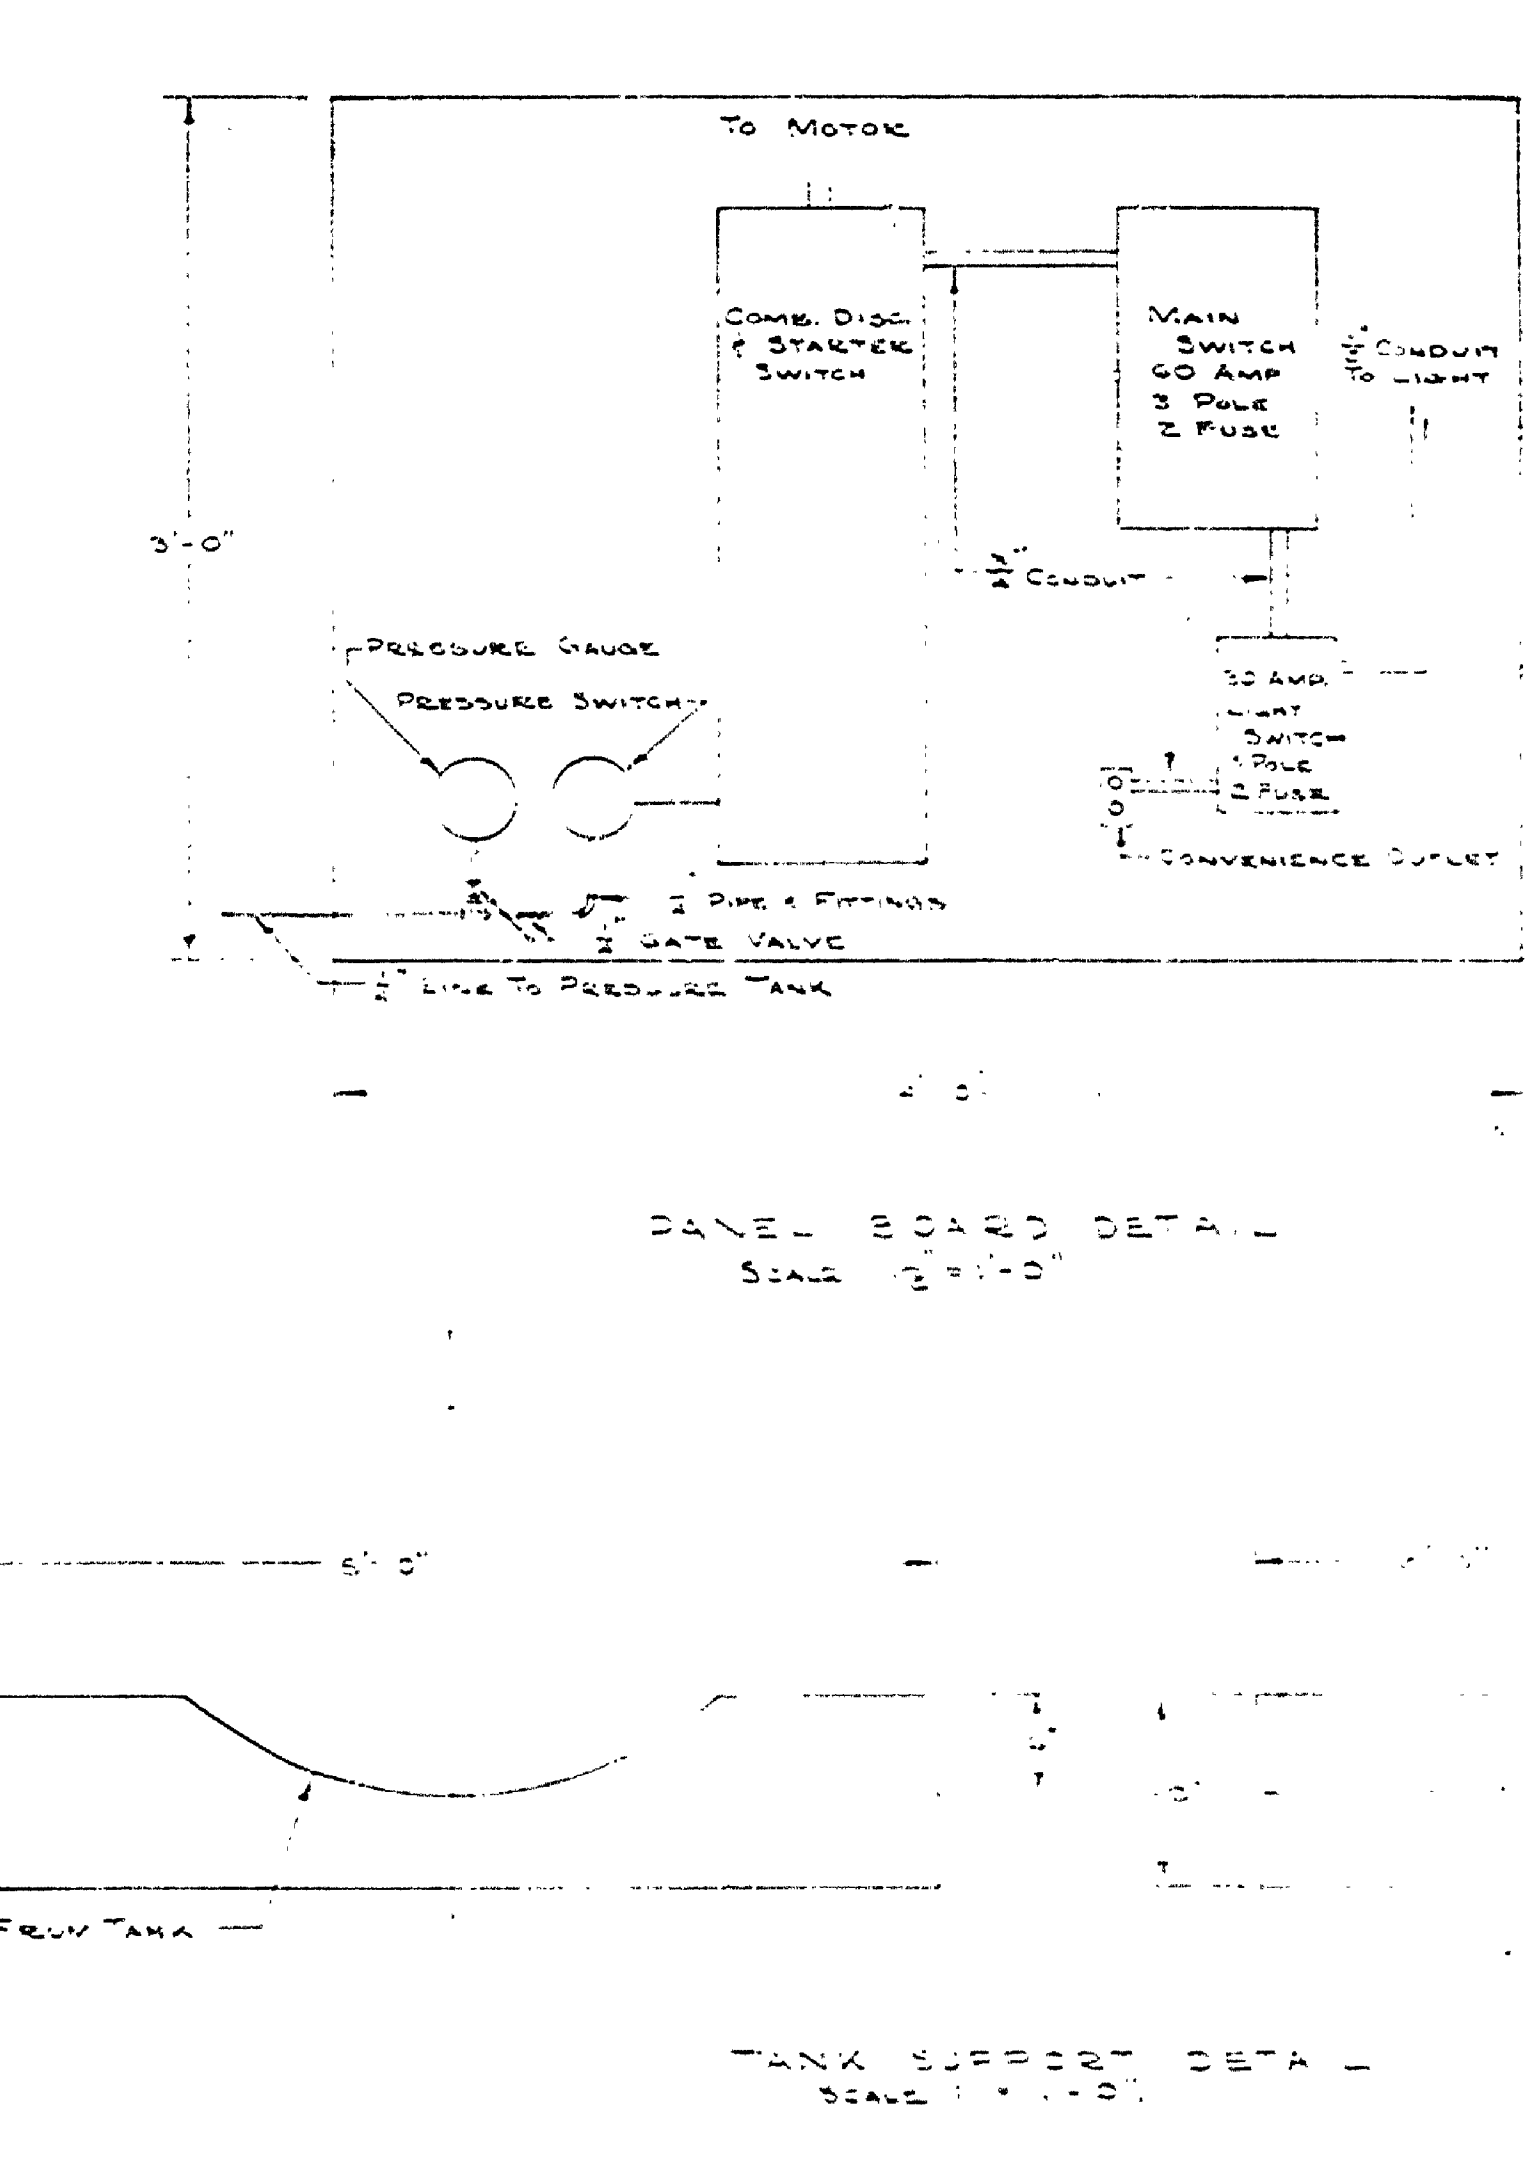
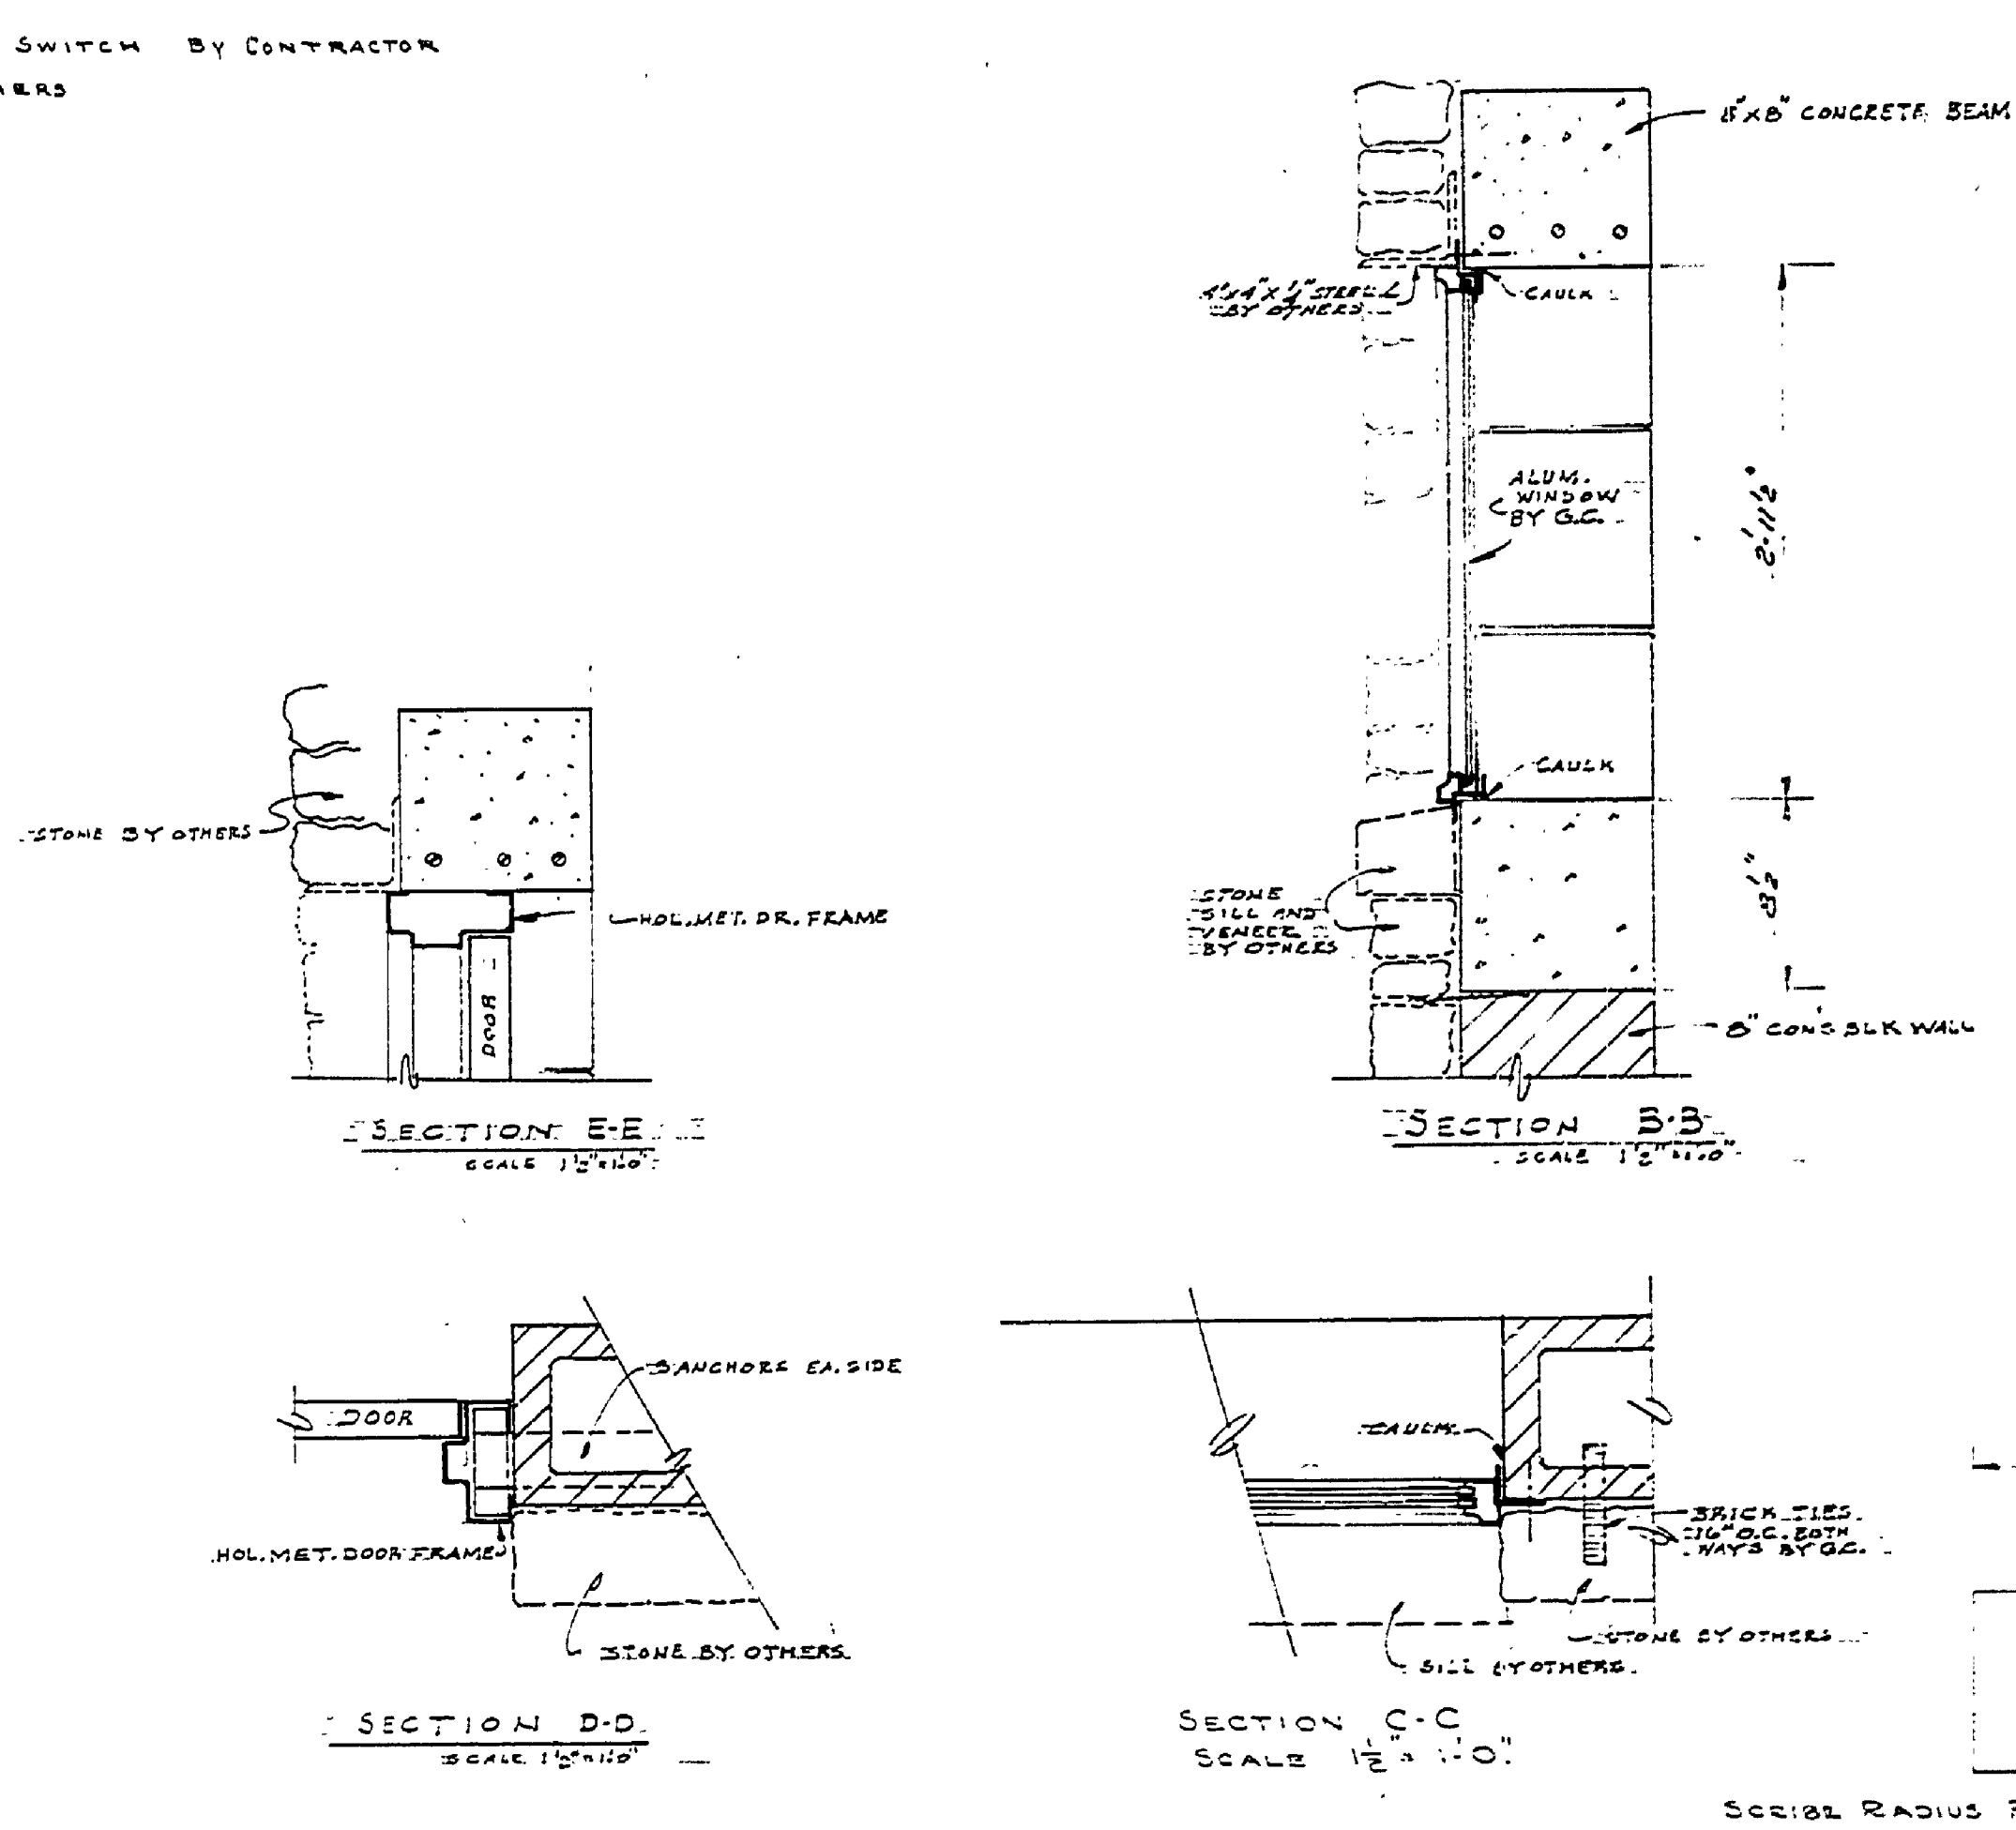


DESIGNED BY	D.M.G.	DATE	3-1-63	REVIEWED	DATE	APPROVED	DATE	NO.	DATE	BY	REVISIONS
DRAWN BY	J.V.	3-1-63	3-1-63	ARCHITECTURAL	3-1-63	<i>[Signature]</i>	3-1-63	1	3-1-63		4
CHECKED BY				ENGINEERING	3-1-63			2			5
				LANDSCAPE	3-1-63			3			6

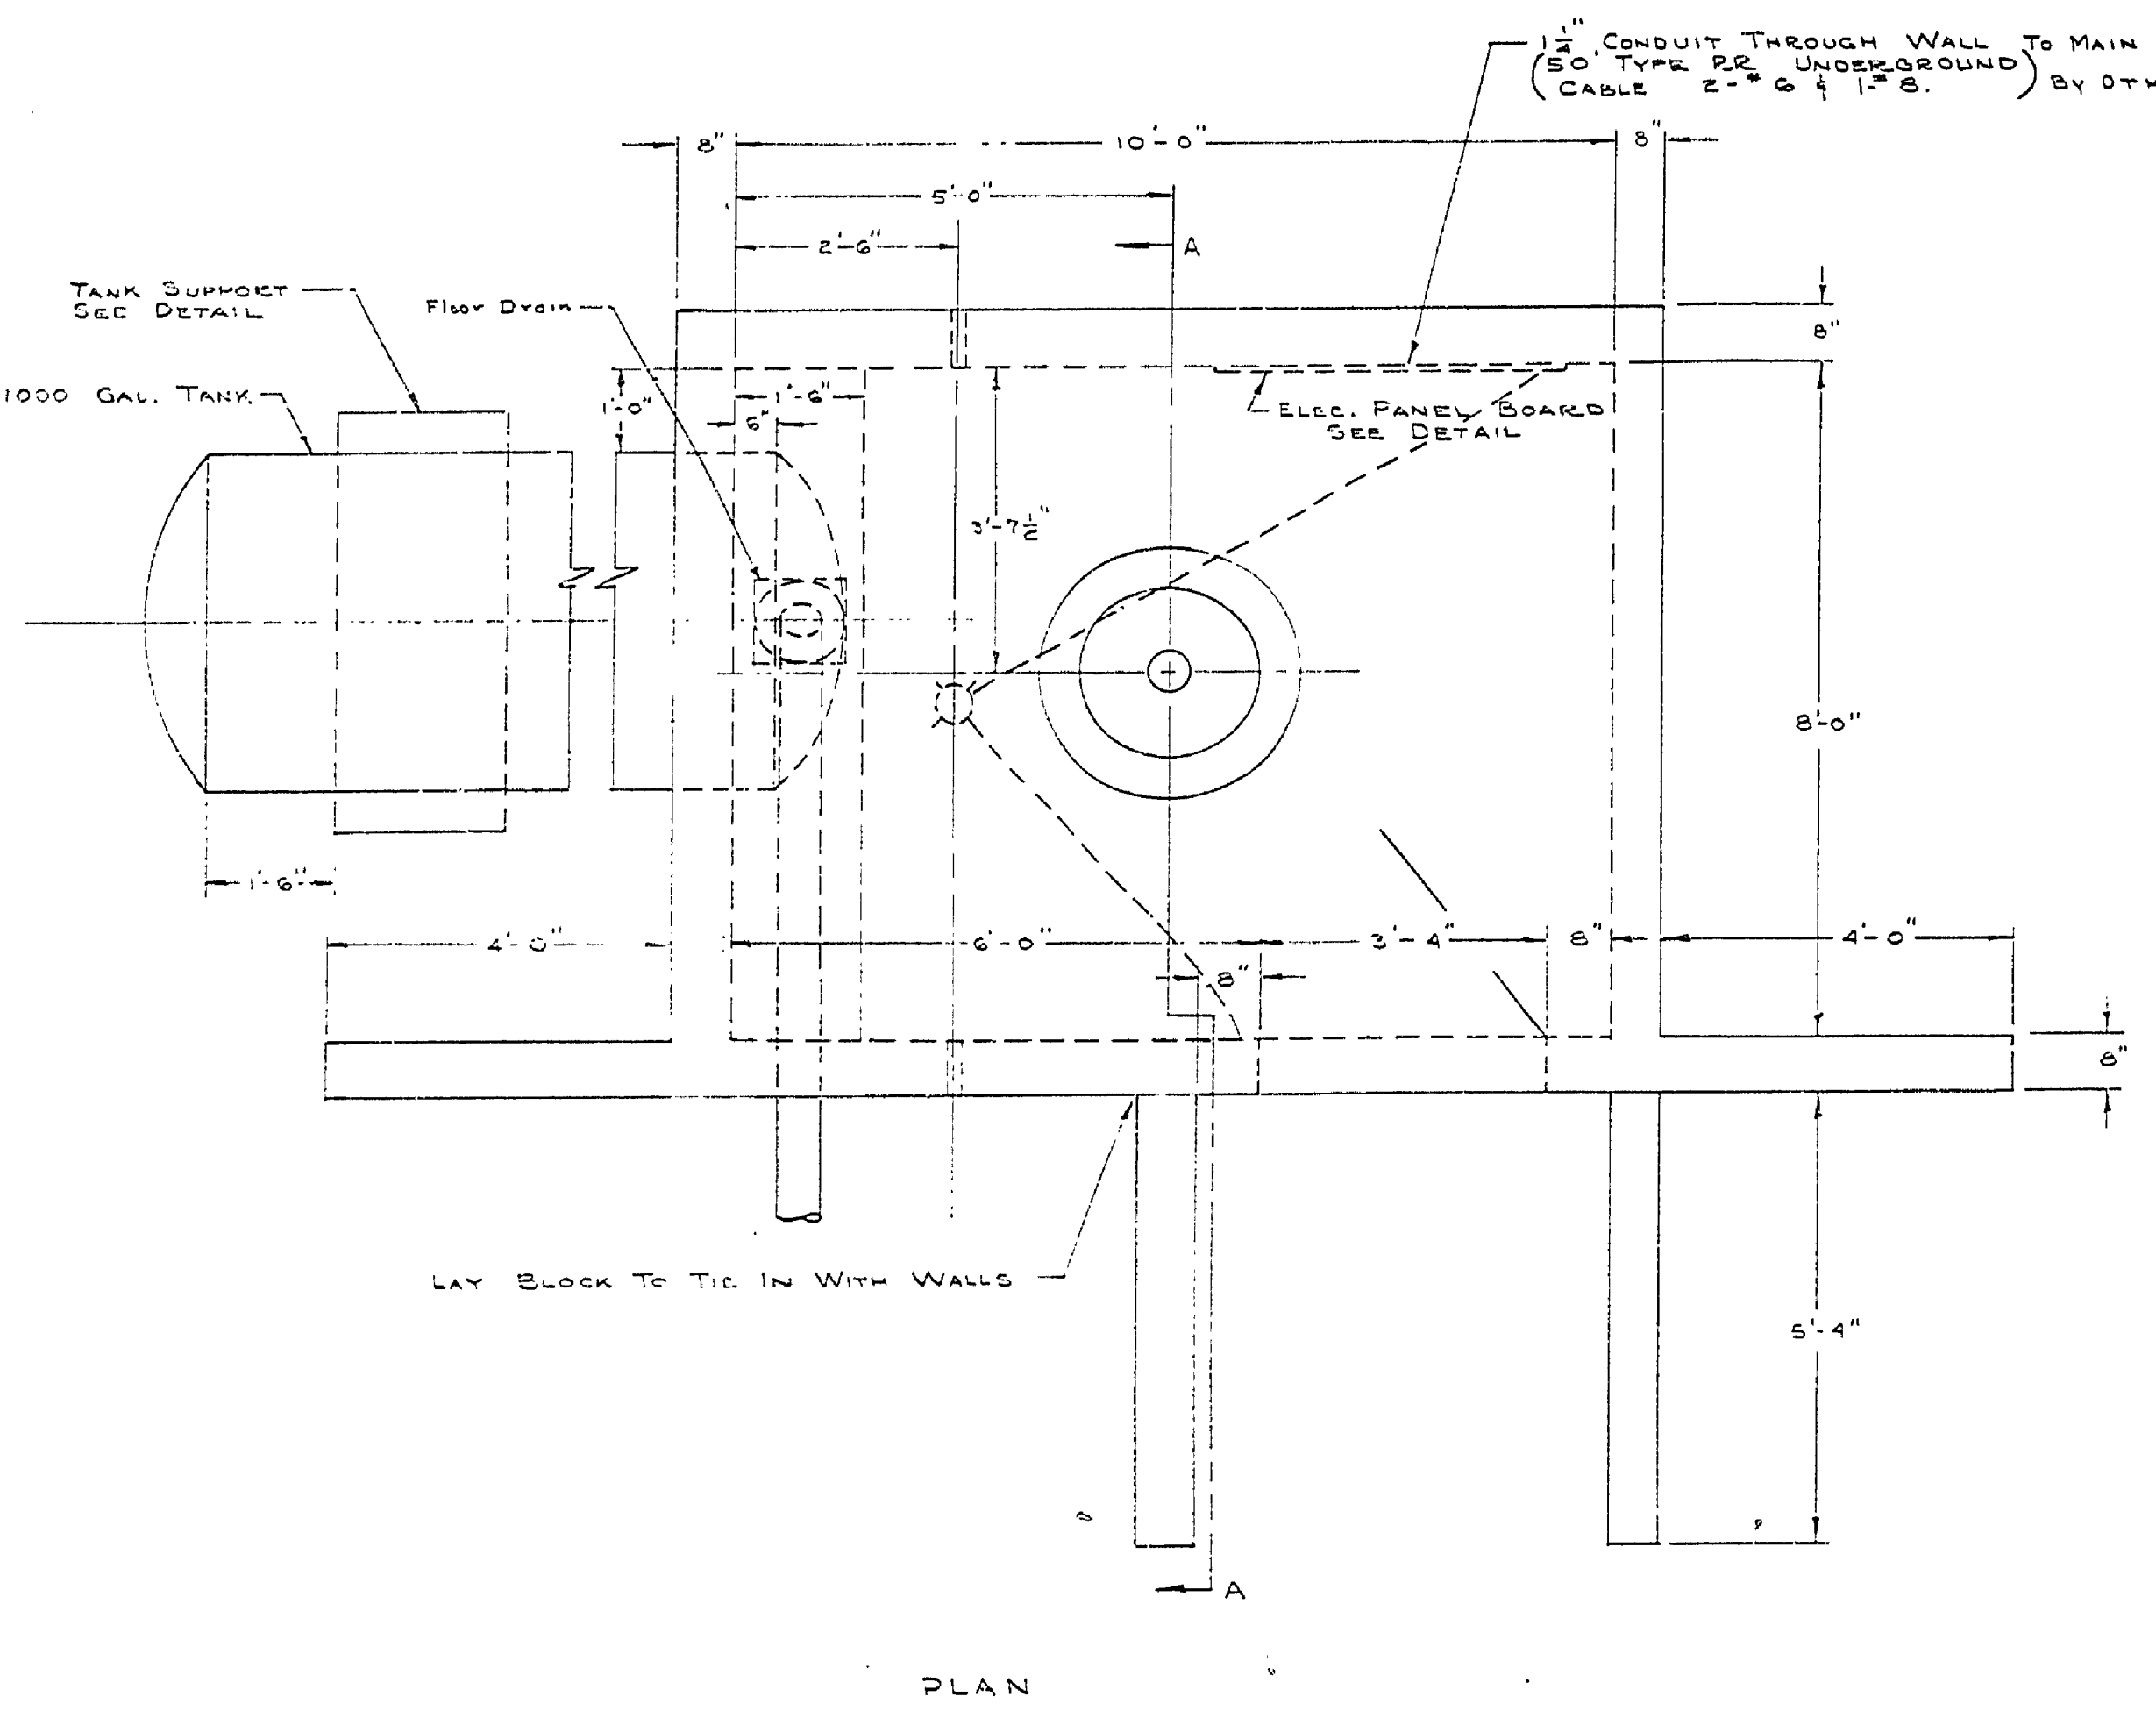

WALLS ARE CONSTRUCTED OF CONCRETE BLOCK.
 APPLY 3\"/>

PUMP HOUSE DETAILS
 SCALE 1/2\"/>

MICHIGAN
 DEPARTMENT OF CONSERVATION
 PARKS AND RECREATION DIVISION

FAYETTE STATE PARK
 WATER DISTRIBUTION SYSTEM

SHEET
 NO. 3
 OF 5

PLAN NO.
 E-100

101073