
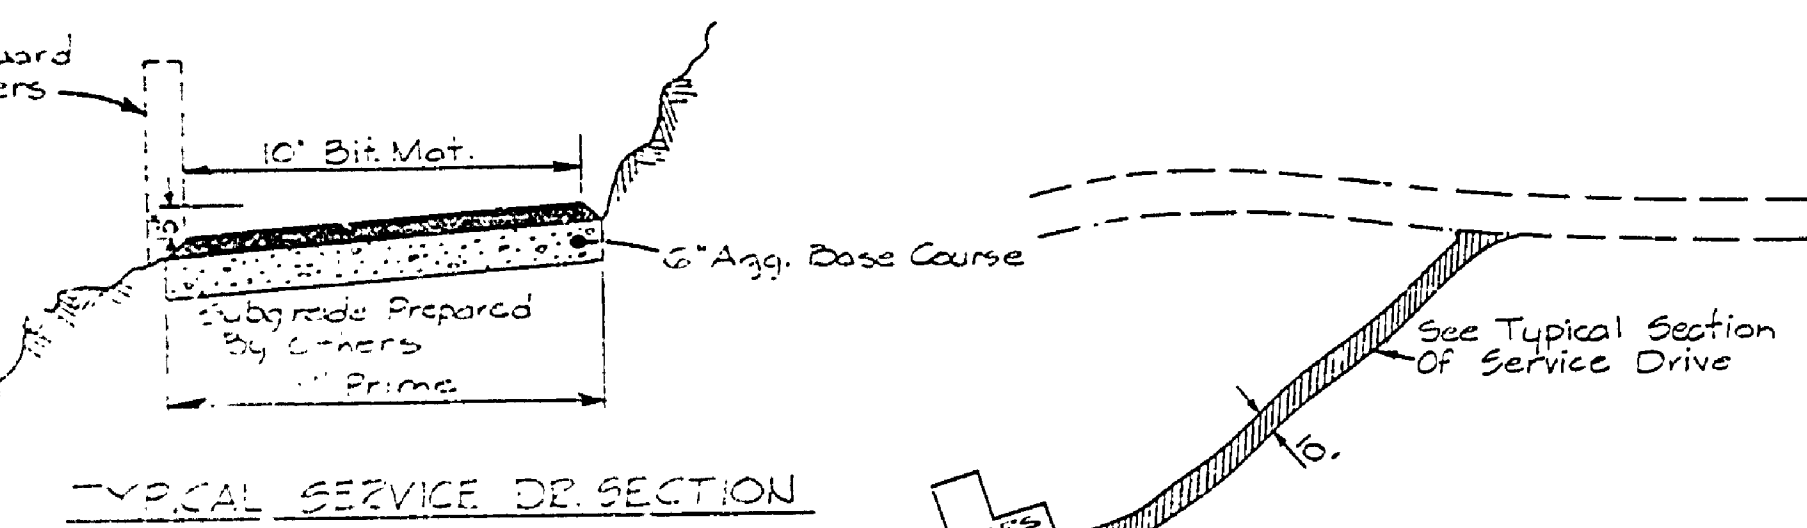


Note:
Cuts, Potholes And Failures In Existing Pavement Shall Be Repaired As Directed By The Engineer Before Paving. Repair Incidental To Total Project.




Wedge Surface Course To Meet Existing Pavement

FAYETTE STATE PARK CONSTRUCTION PLANS FOR BITUMINOUS SURFACING PROJECT NUMBER 24-1407


Scale: 1"=100'

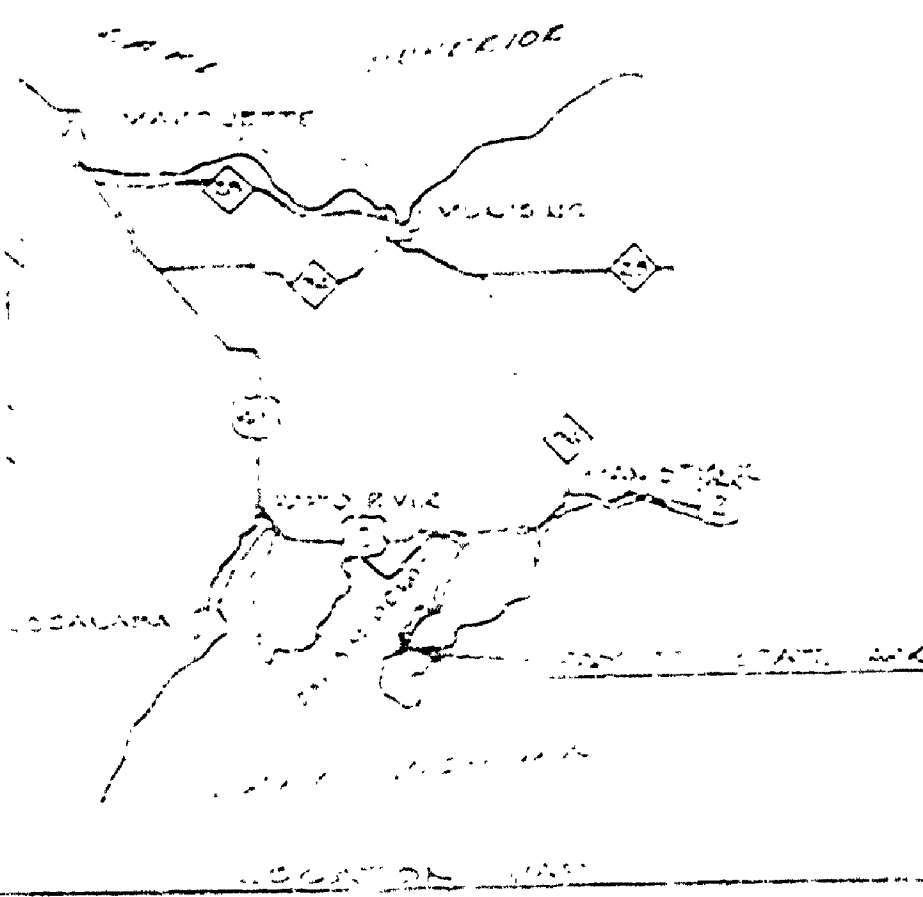

Adjust Exist. C.D. Cover Up 1 1/2"
Construct Catch Basin, See Detail

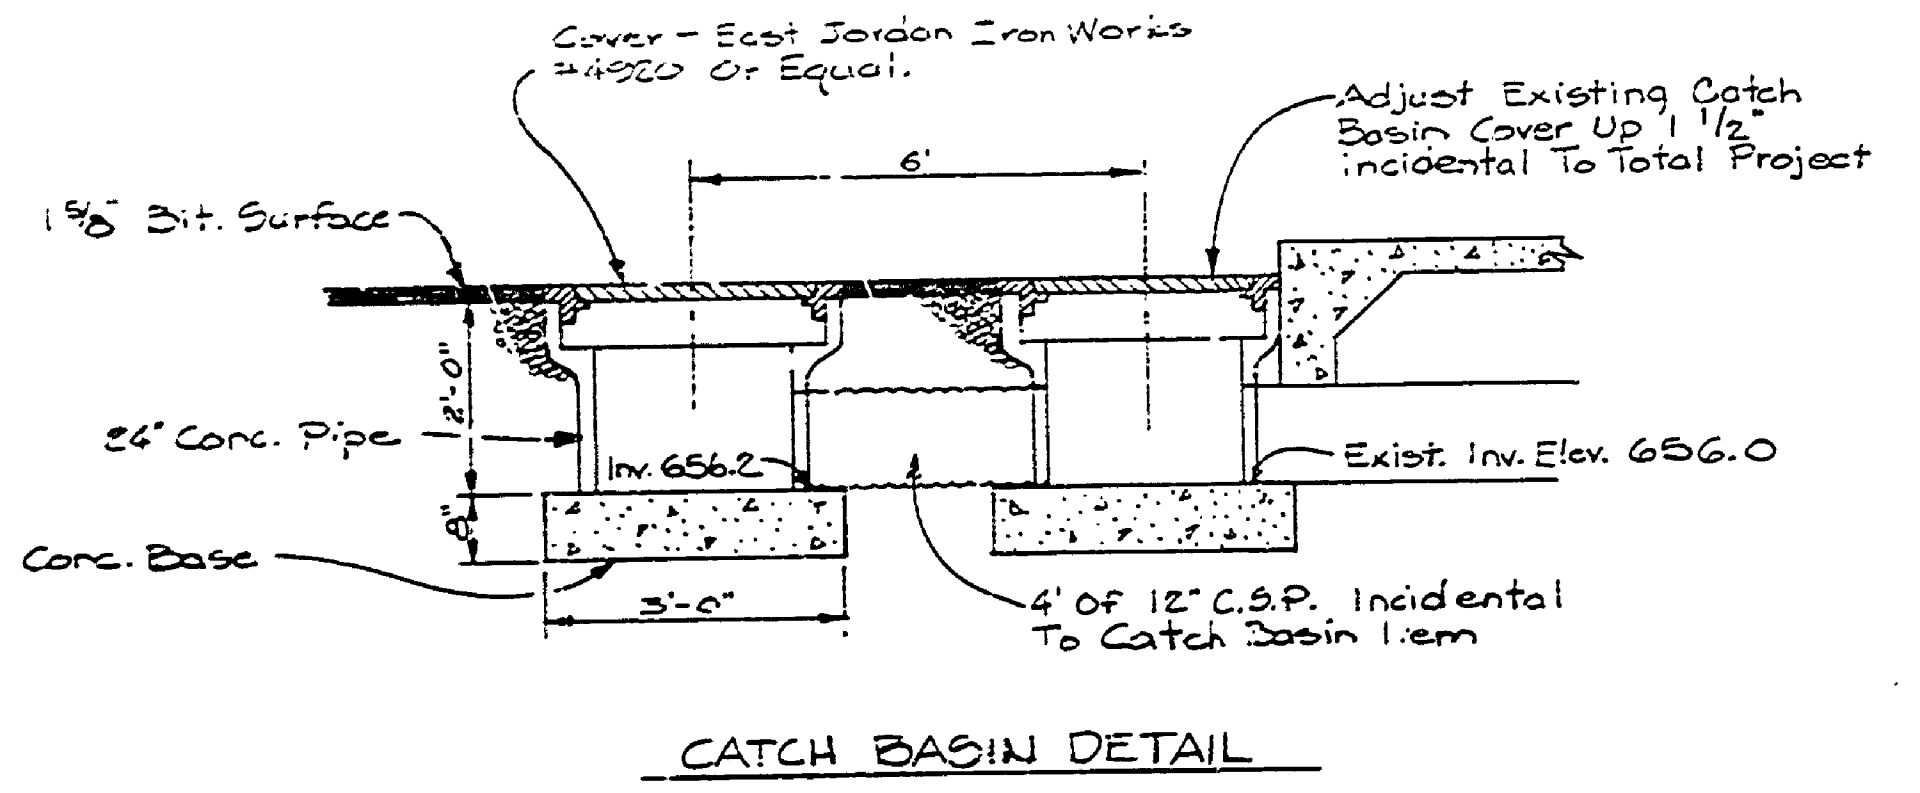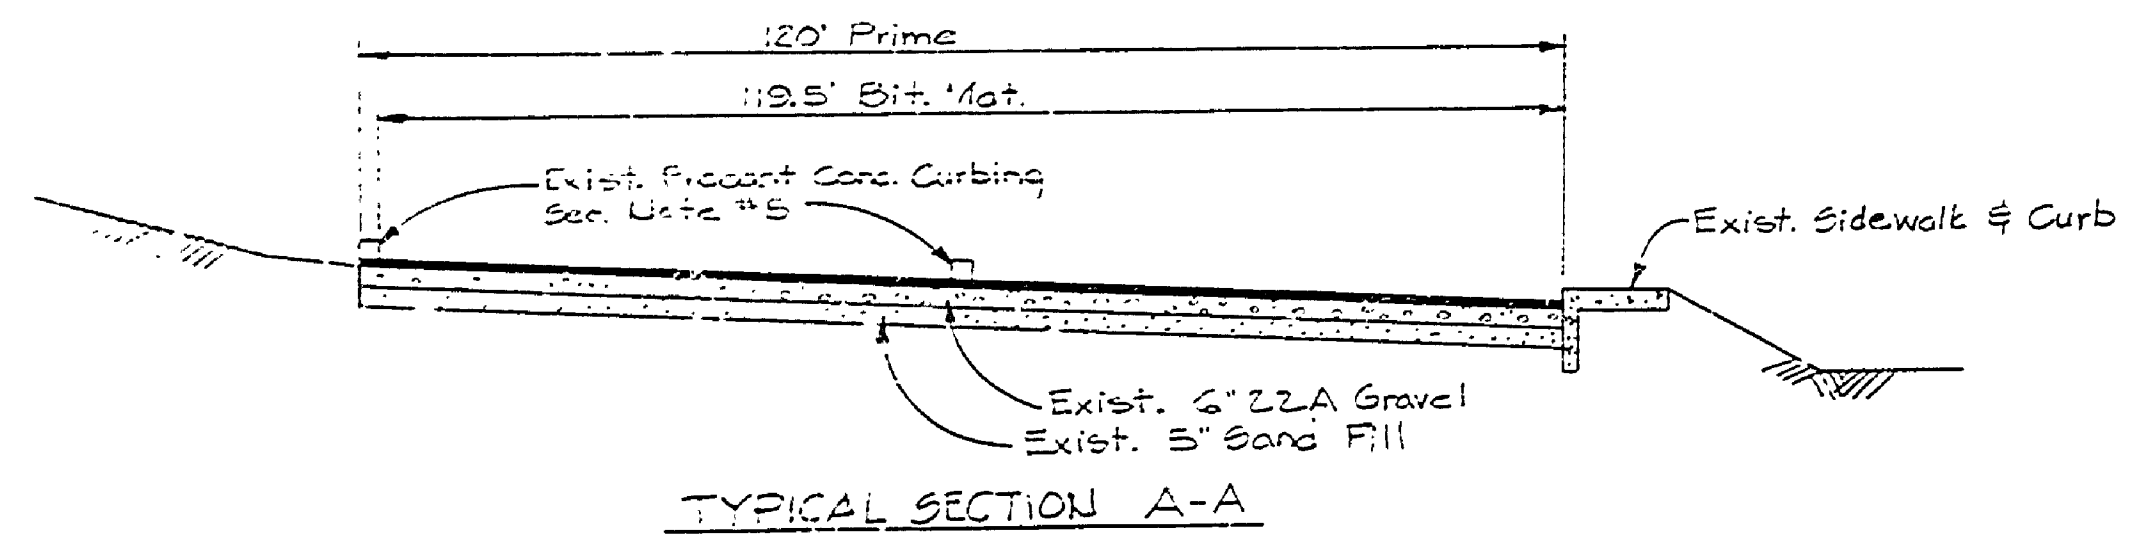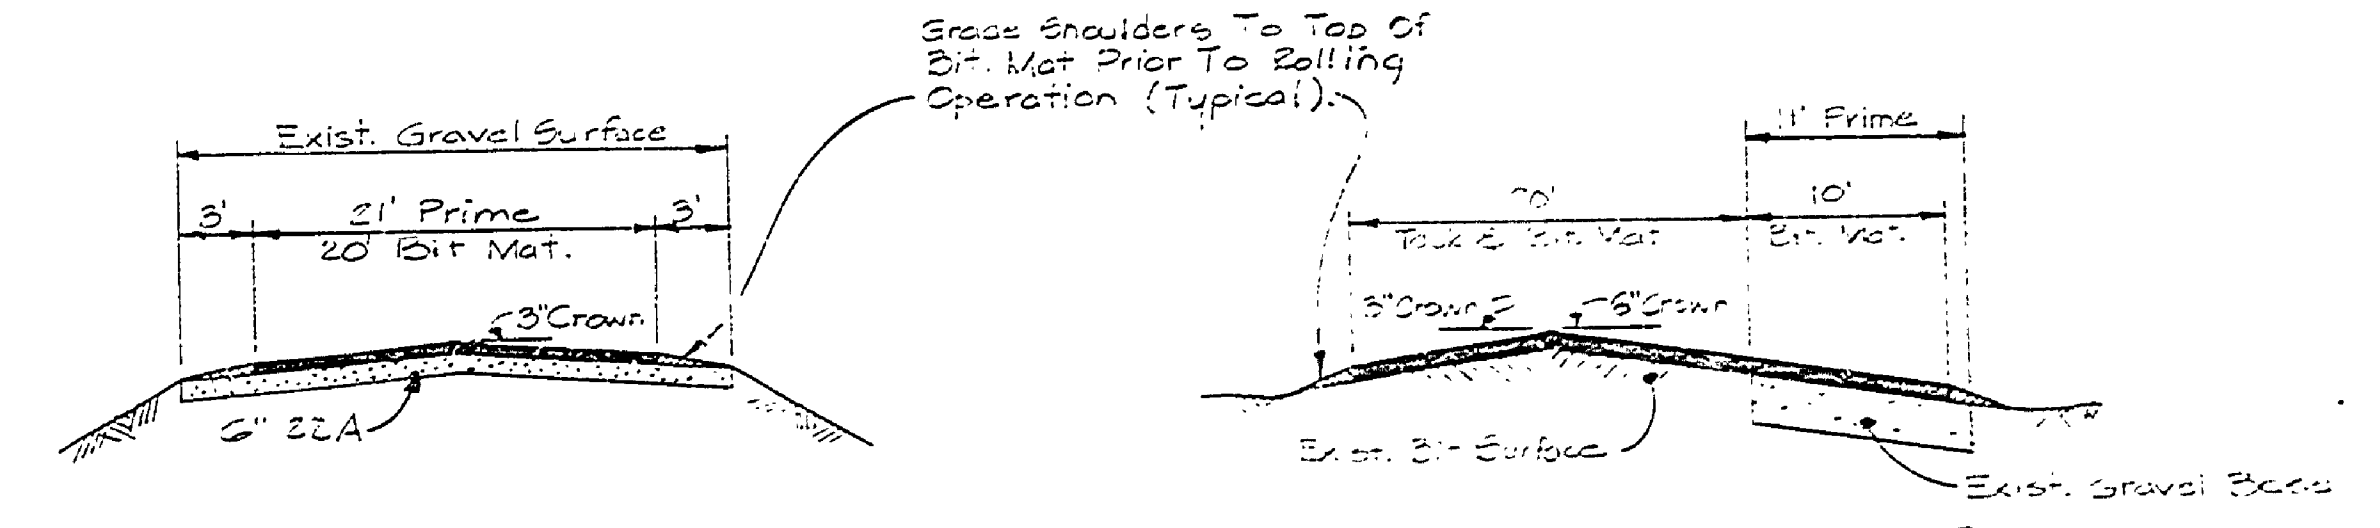

- ### CONSTRUCTION NOTES
- Bituminous Surface Course On Existing Gravel Roads And Parking Lots.
 - Conditioning Aggregate Surface - The existing gravel surface shall be shaped and compacted to the grade and section shown. Approximately 700 Tons of additional 22A Aggregate will be required as directed by the Engineer. Estimate 20,000 SY, Estimate \$1,100 Cal.
 - Bituminous Prime Coat - 1/2% rate of application, estimate 0.25 gal/SY.
 - Bituminous Aggregate Surface Course - V.D.B.H. Specification #11, applied at 175 lbs/SY. Asphalt penetration 120-150. Estimate 2,200 SY.
 - Bituminous Surface Course On Existing Bituminous Road.
 - Bituminous Bond Coat - 2% rate of application, estimate 0.1 gal/SY.
 - Bituminous Aggregate Surface Course - (See Note 1c, estimate included).
 - Aggregate Base And Bituminous Int On Prepared Subgrade.
 - Aggregate Base Course - 6 inches of 22A Aggregate, compacted in place shall be placed to section shown on subgrade prepared by others. Estimate 870 SY, Estimate 50 Cal.
 - Bituminous Prime Coat - (See Note 1b).
 - Bituminous Aggregate Surface Course - (See Note 1c).
 - Painting - See Specifications - Road Centerline Only.
 - All paint stripes shall be 4 inches wide. Estimate 5,000 LF.
 - Existing Precast Concrete Curbing to be salvaged prior to grading and replaced after paving as directed by the Engineer. Inventory of curbing shall be taken by the Engineer and Contractor prior to salvaging. All curbing damaged during salvaging and replacement shall be replaced by the Contractor at his expense. Estimate 1,000 LF.

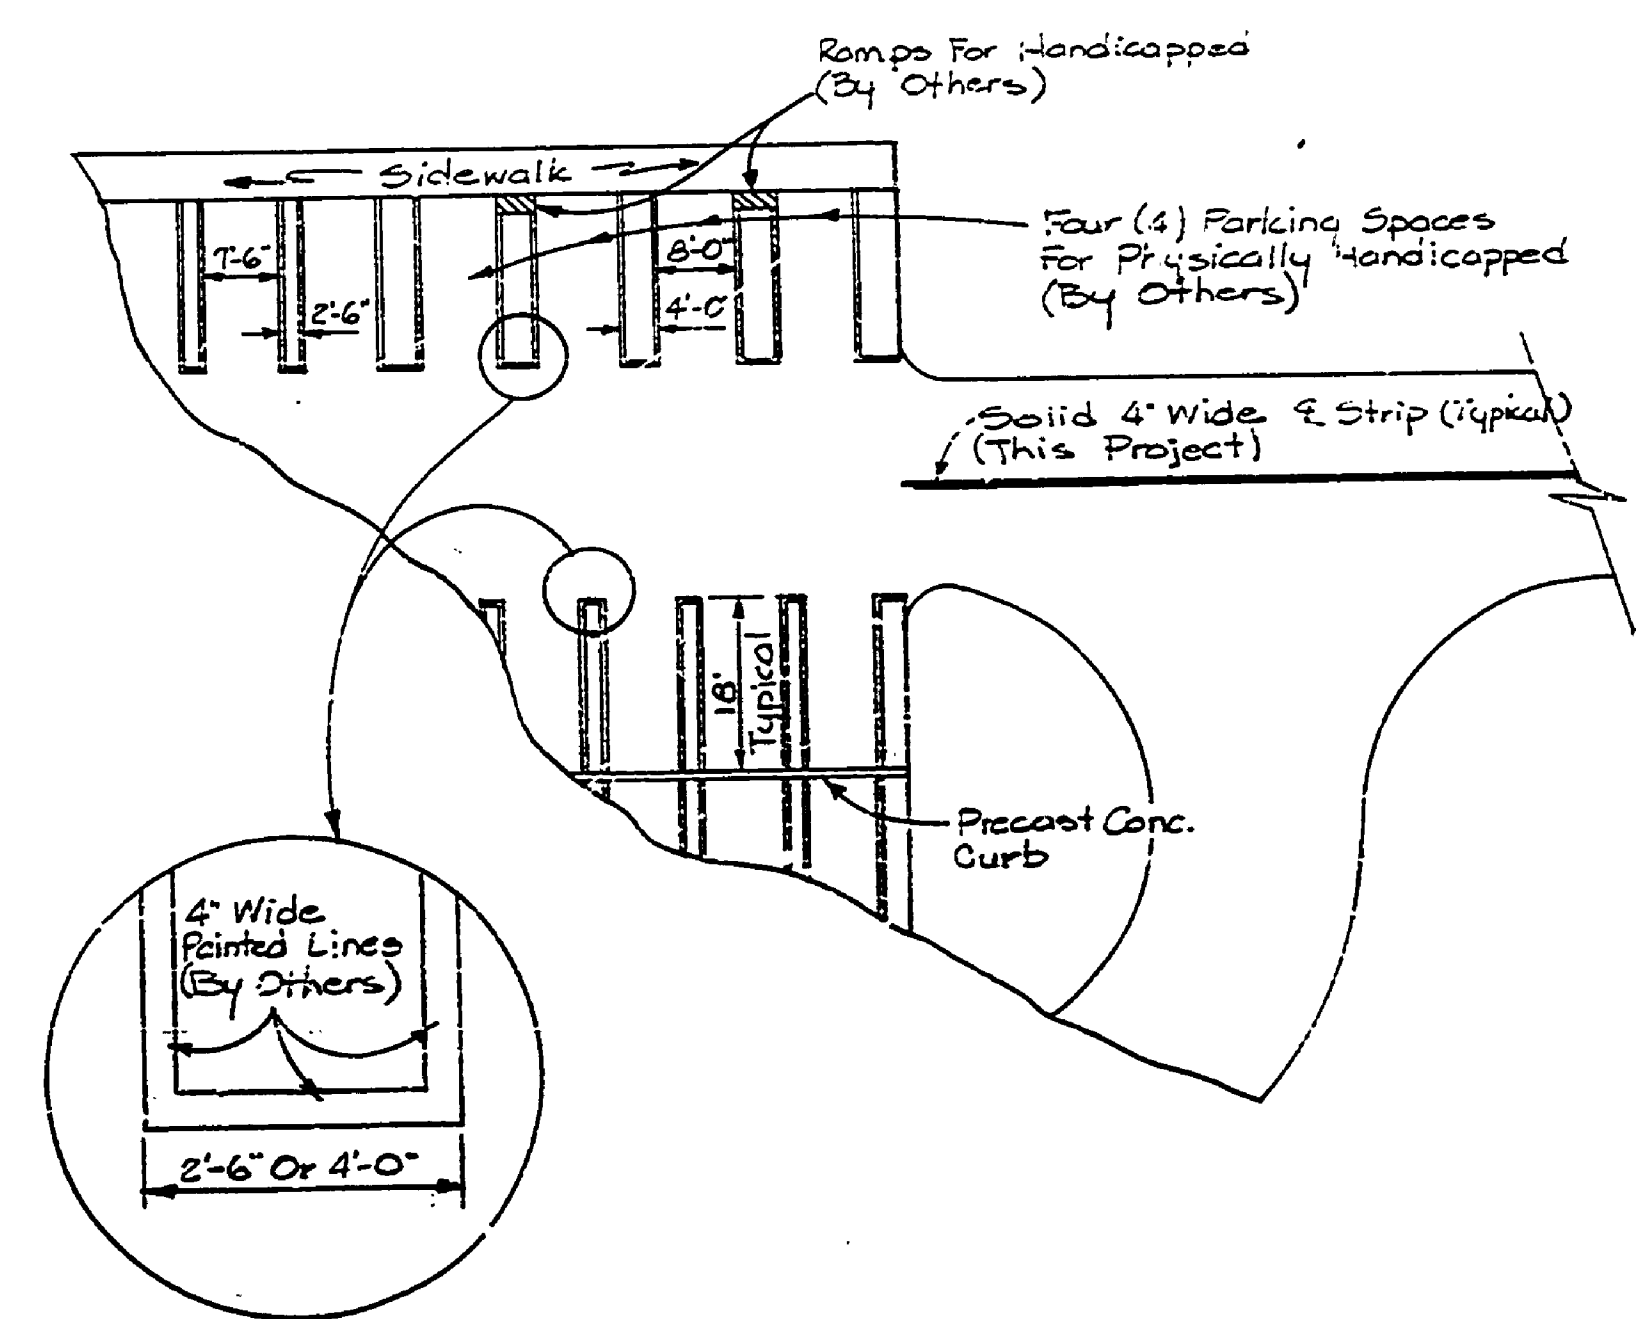

- ### LEGEND
- Existing Pavement To Be Paved This Contract
 - Gravel Roads And Parking Lots To Be Paved This Contract
 - Aggregate Base & Bit. Mat. On Subgrade Prepared By Others

SURVEYED BY	11-72	DRAWN BY	12-72	NO.	DATE	BY	REVISIONS	NO.	DATE	BY	REVISIONS
Morgan		Rice		1.				3.			
Morgan				2.				4.			

MICHIGAN
DEPARTMENT OF NATURAL RESOURCES

AREA MAP
SHEET TITLE

FAYETTE STATE PARK
AREA GR PARK
BITUMINOUS SURFACING
PROJECT

BUILDING COMMITTEE APPROVAL	
BY: _____	DATE: _____
RECOMMENDED FOR APPROVAL: <i>Russell P. ...</i>	
RECOMMENDED FOR APPROVAL: <i>J. P. ...</i>	
BY: <i>J. P. ...</i>	
APPROVED: <i>H. C. ...</i>	
PROJECT NO. 24-1407	PLAN NO. E-107