

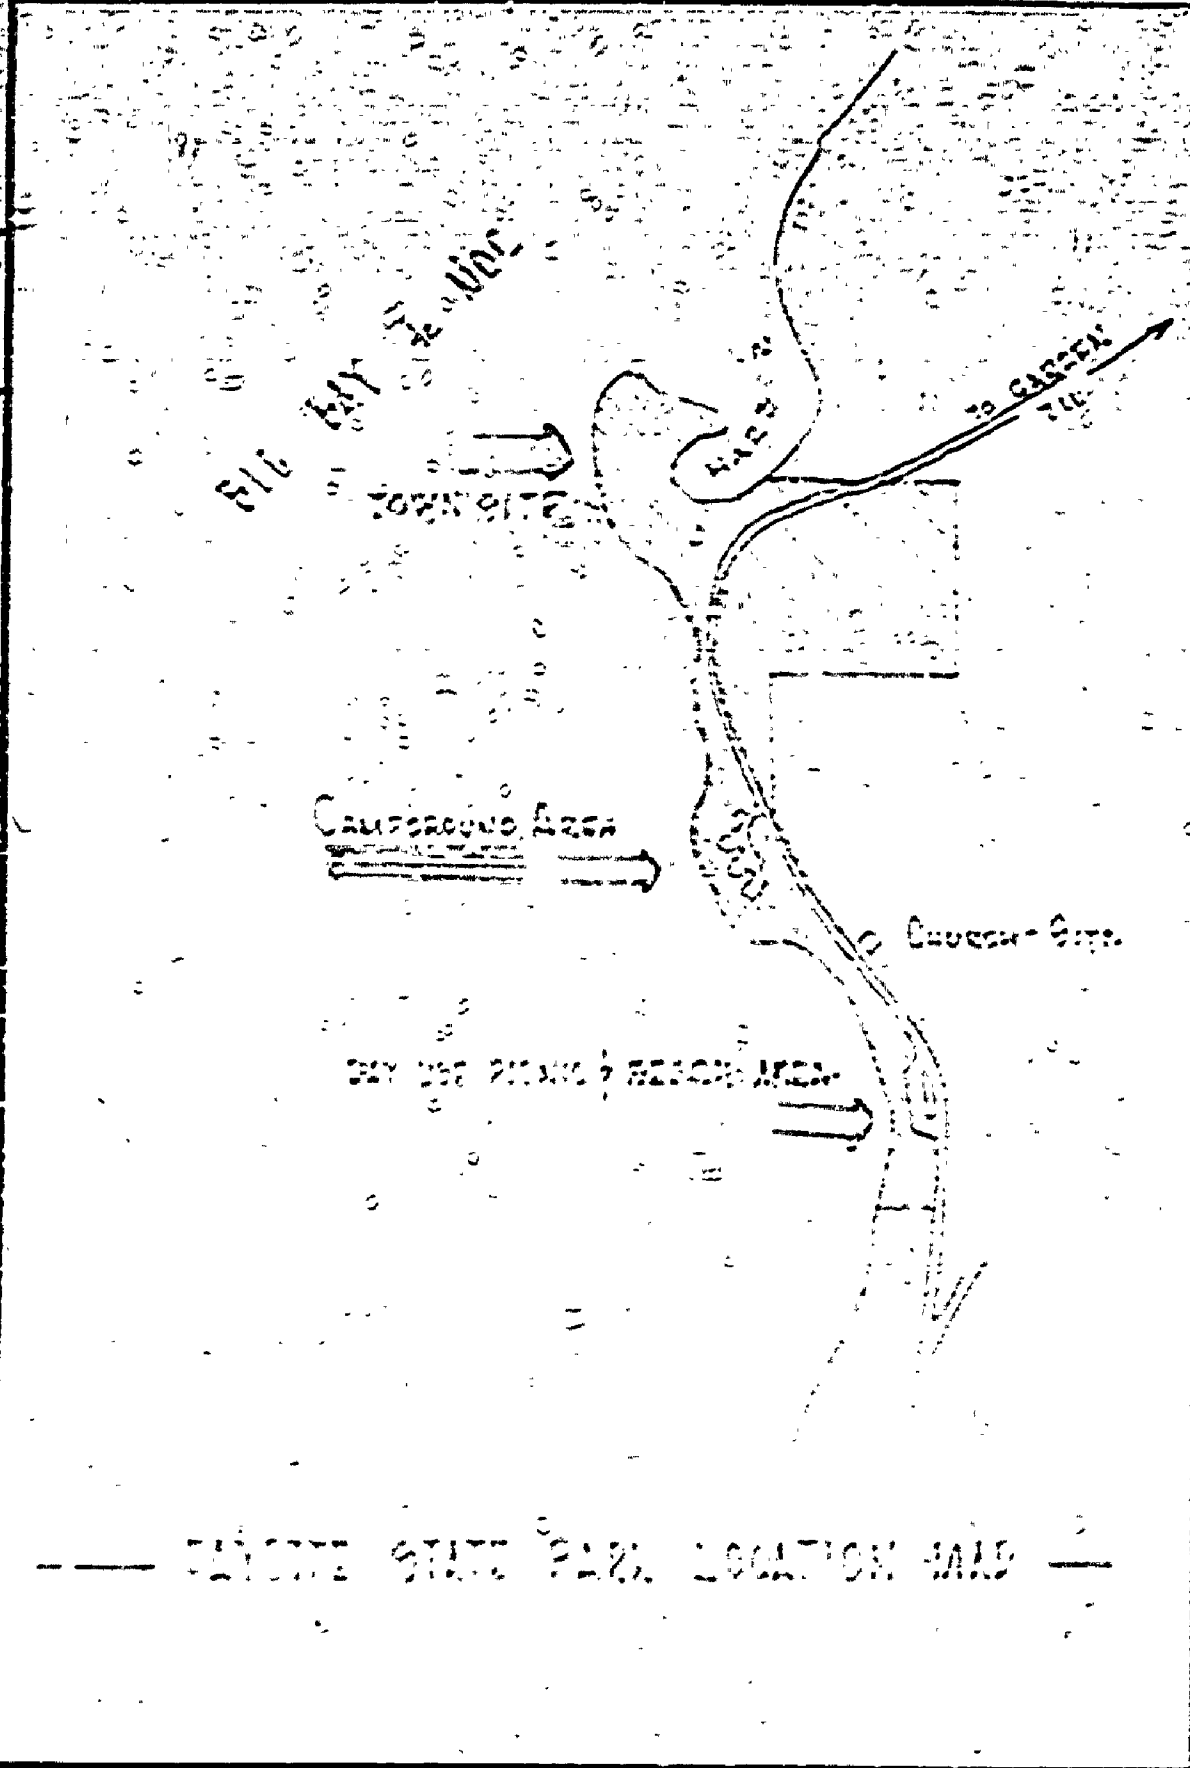


DRAWN BY	TRACED BY	CHECKED BY	DATE	REVIEWED BY SECTIONS	DATE	APPROVED BY	NO. DATE	REVISIONS	DATE BY
				ARCHITECTURAL	1-18-66	<i>A.C. Williams</i>	1	4	
				ENGINEERING	1-18-66	ASSISTANT CHIEF IN CHARGE	2	5	
				LANDSCAPE	1-19-66	OF DESIGN	3	6	

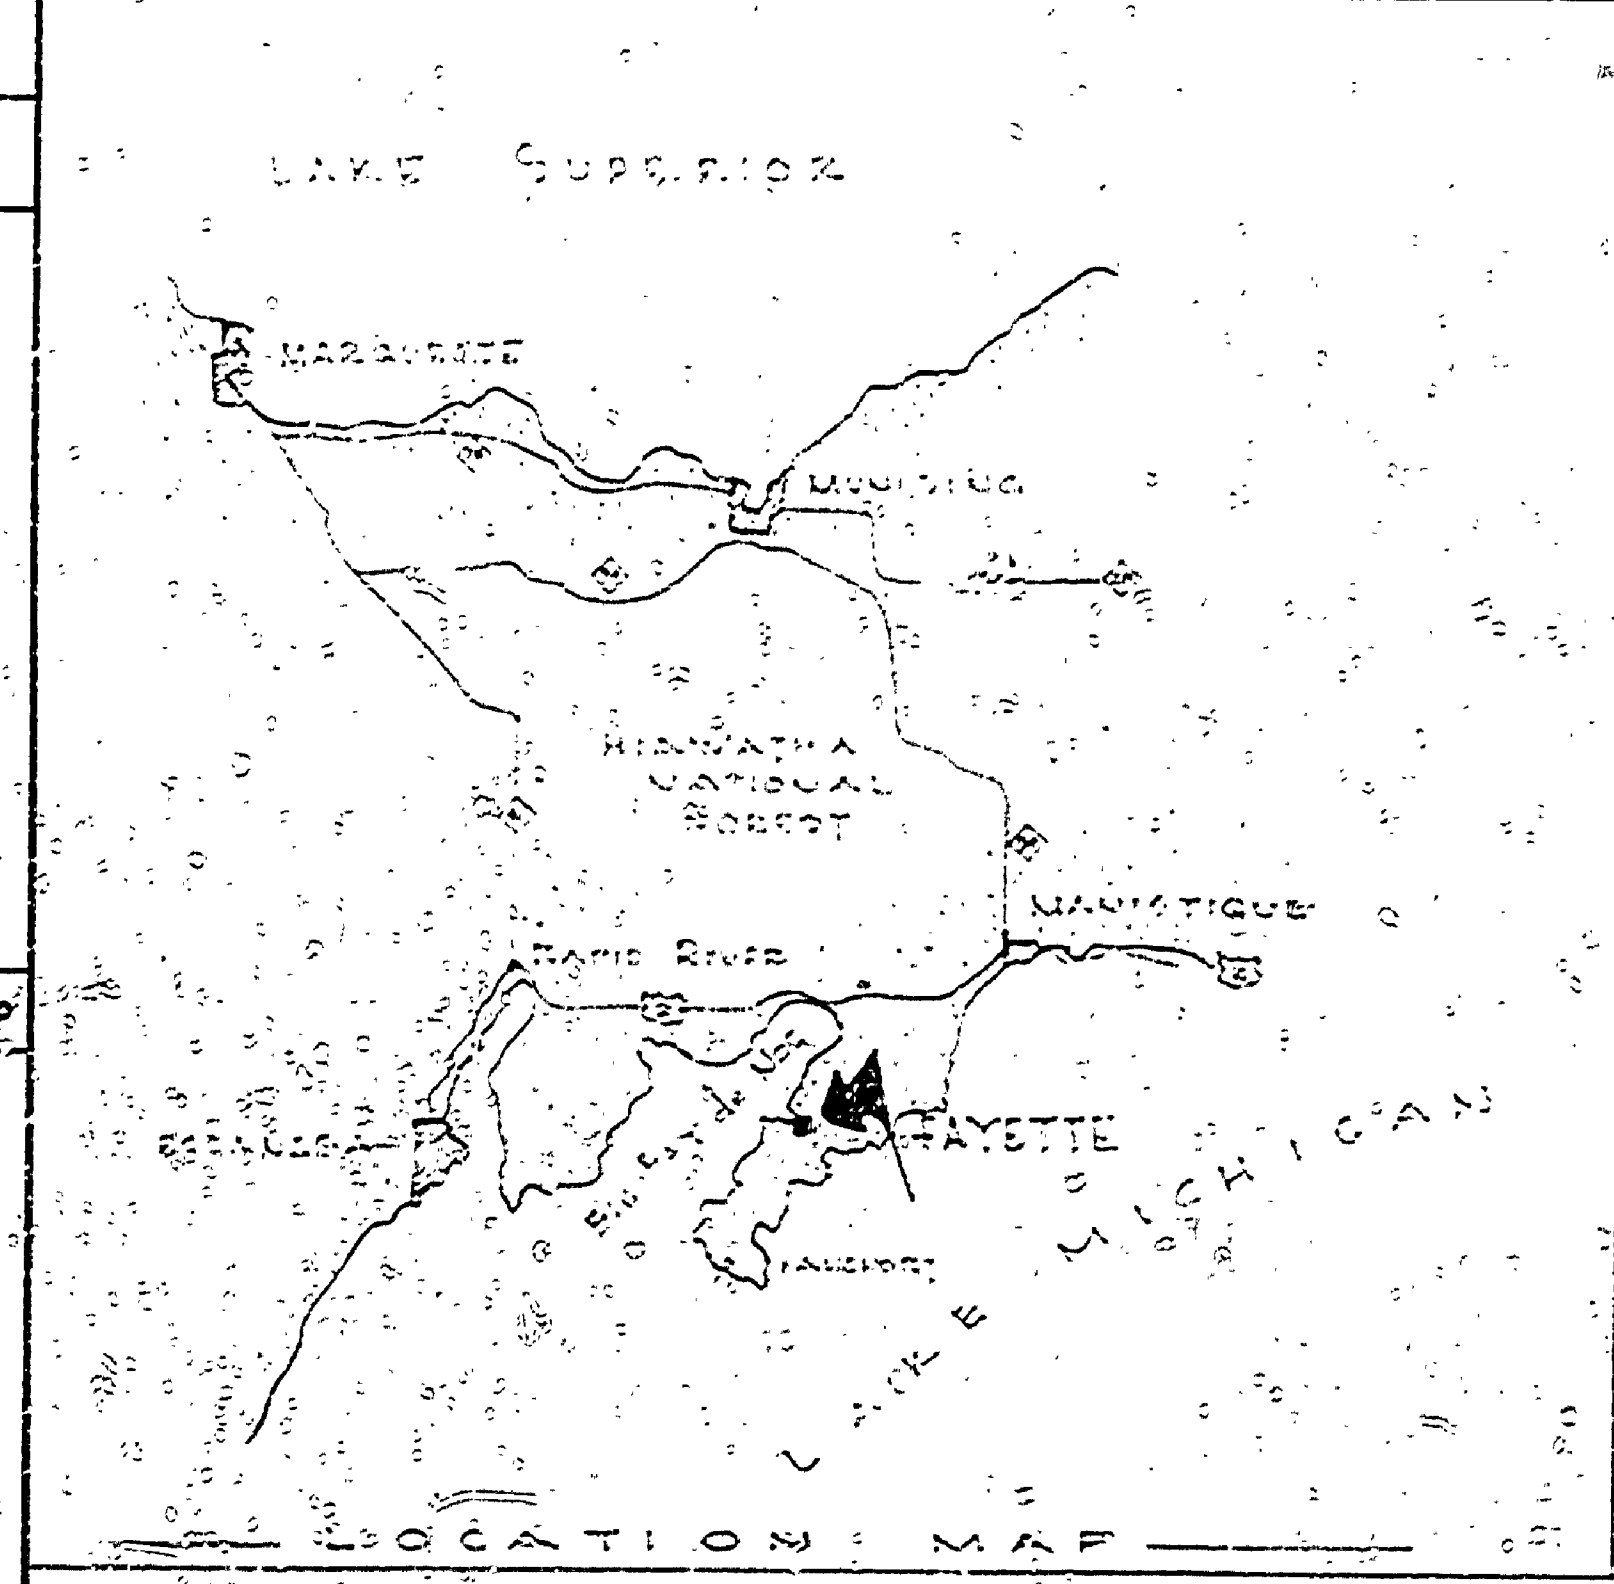

BIG BAY de NOC

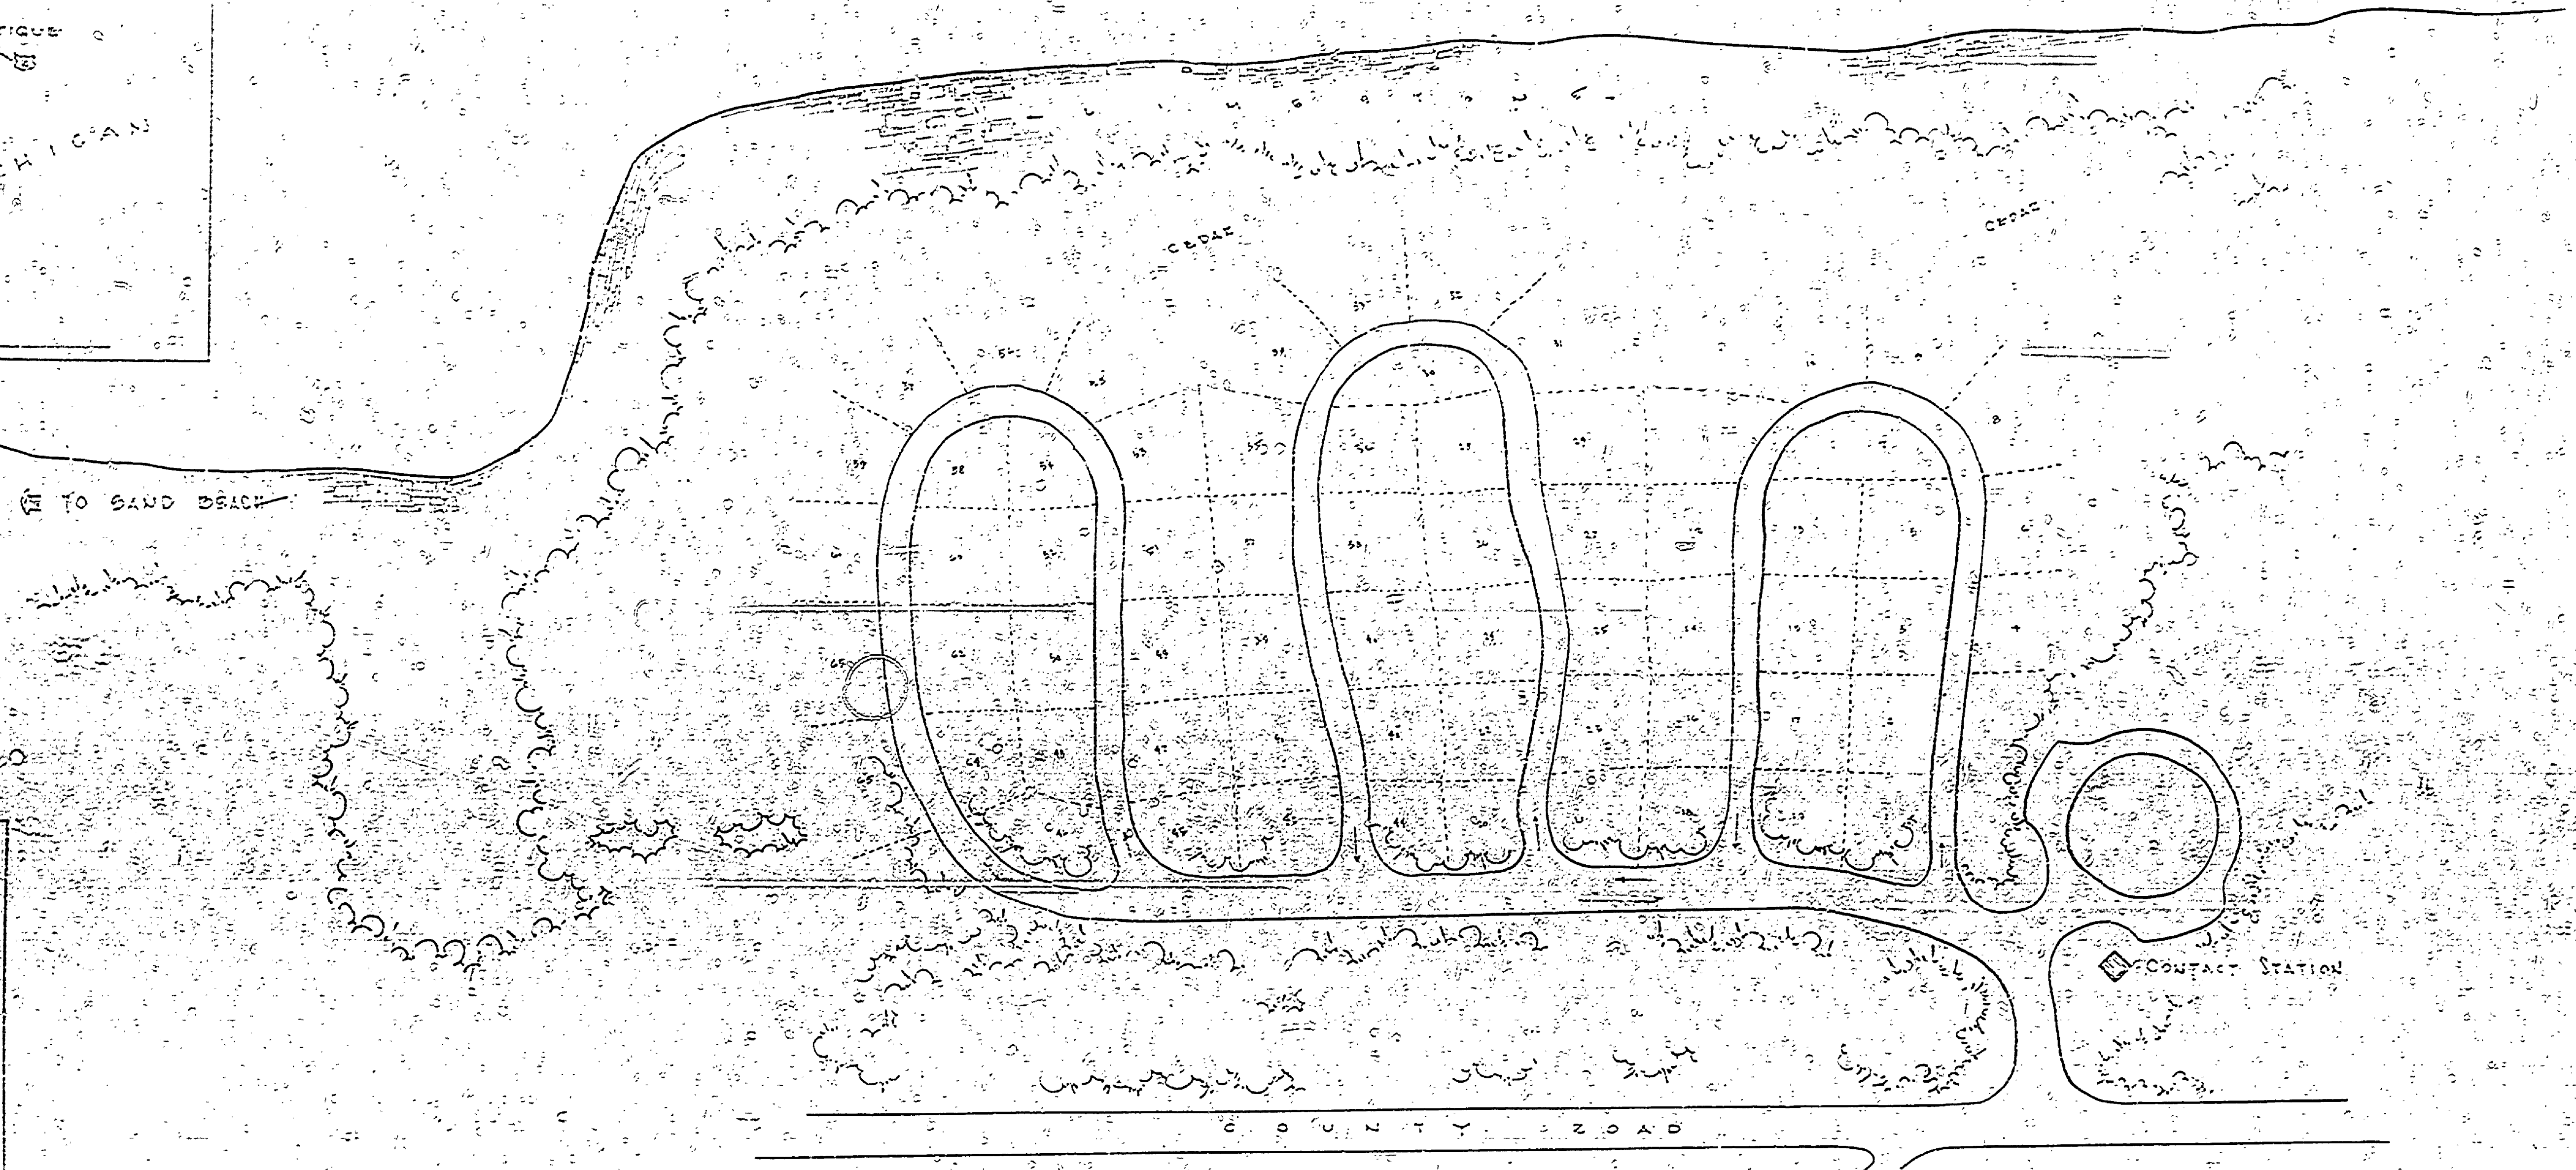

USE AREA - APPROX. 5 ACRES

