
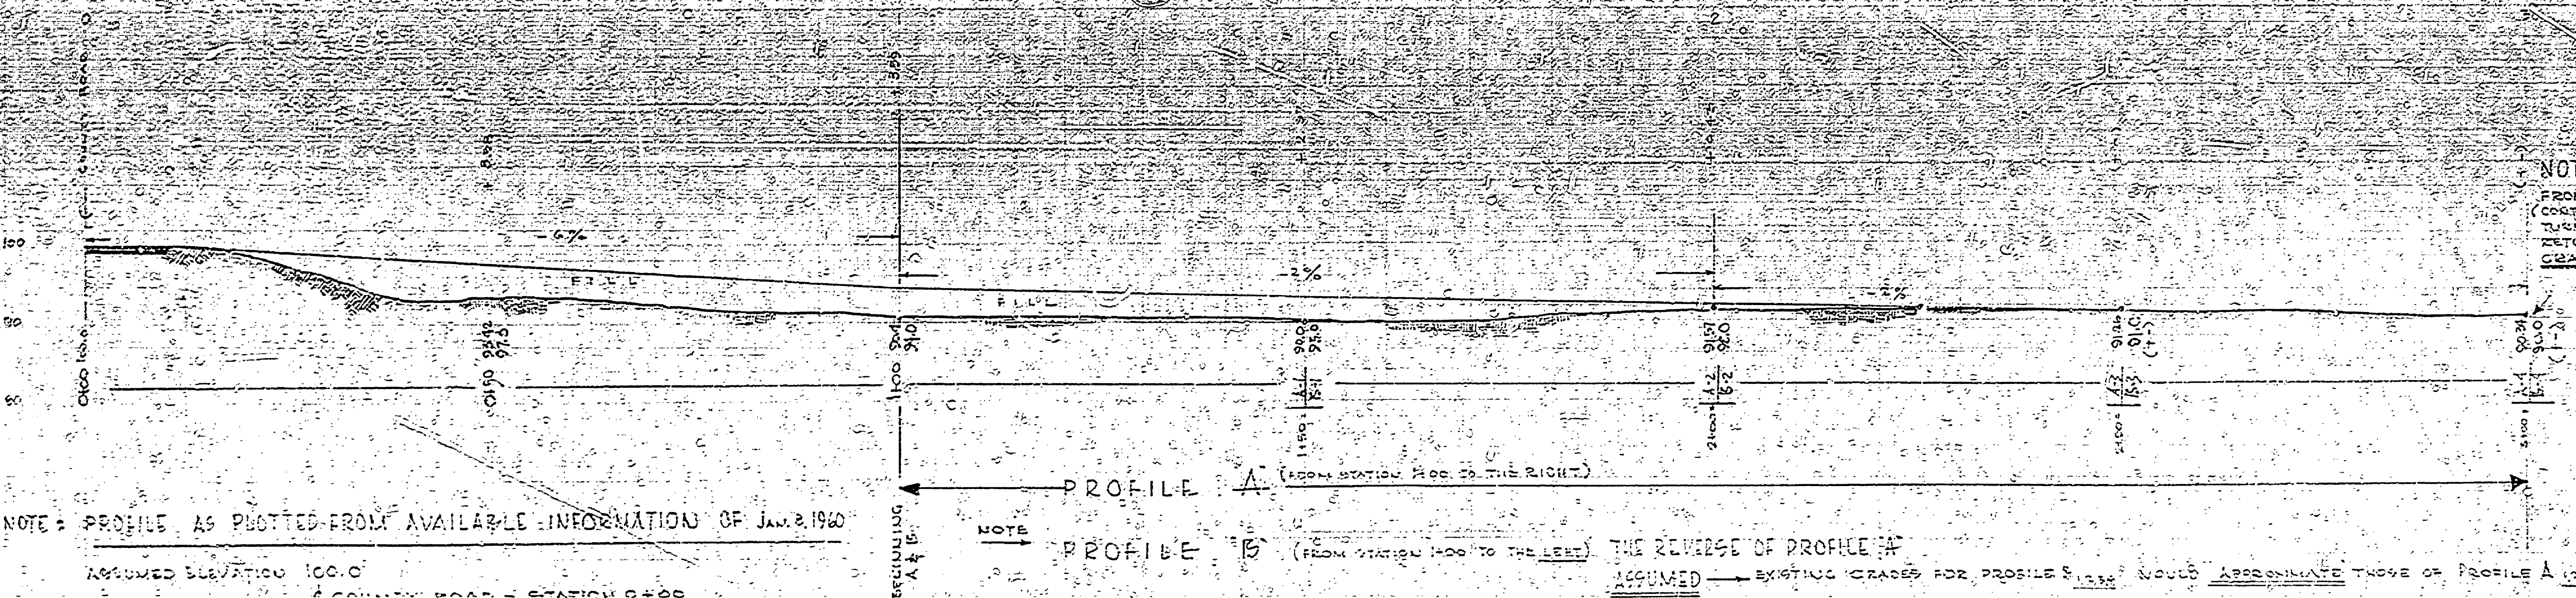
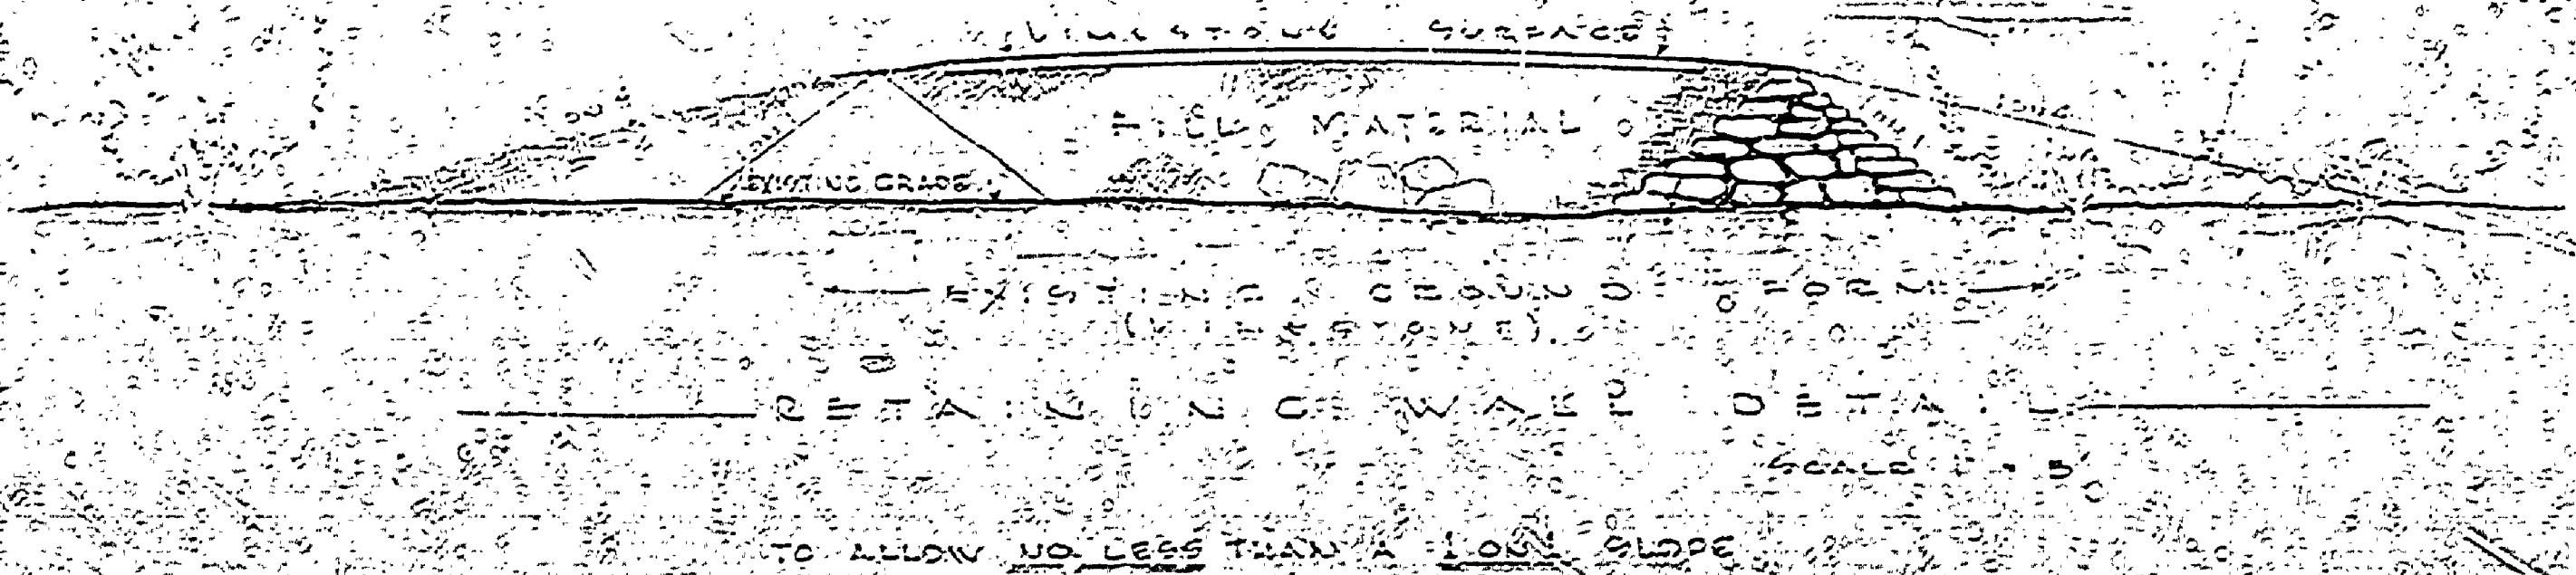


BRUNING 9170									
DRAWN BY	DATE	CHECKED BY	DATE	APPROVED BY	NO.	DATE	REVISIONS	NO.	DATE
ARCHITECTURAL	1/28-64	ENGINEERING	1/28-64	J.R.	1		4	1	
LANDSCAPE				J.R.	2		5	2	
				J.R.	3		6	3	

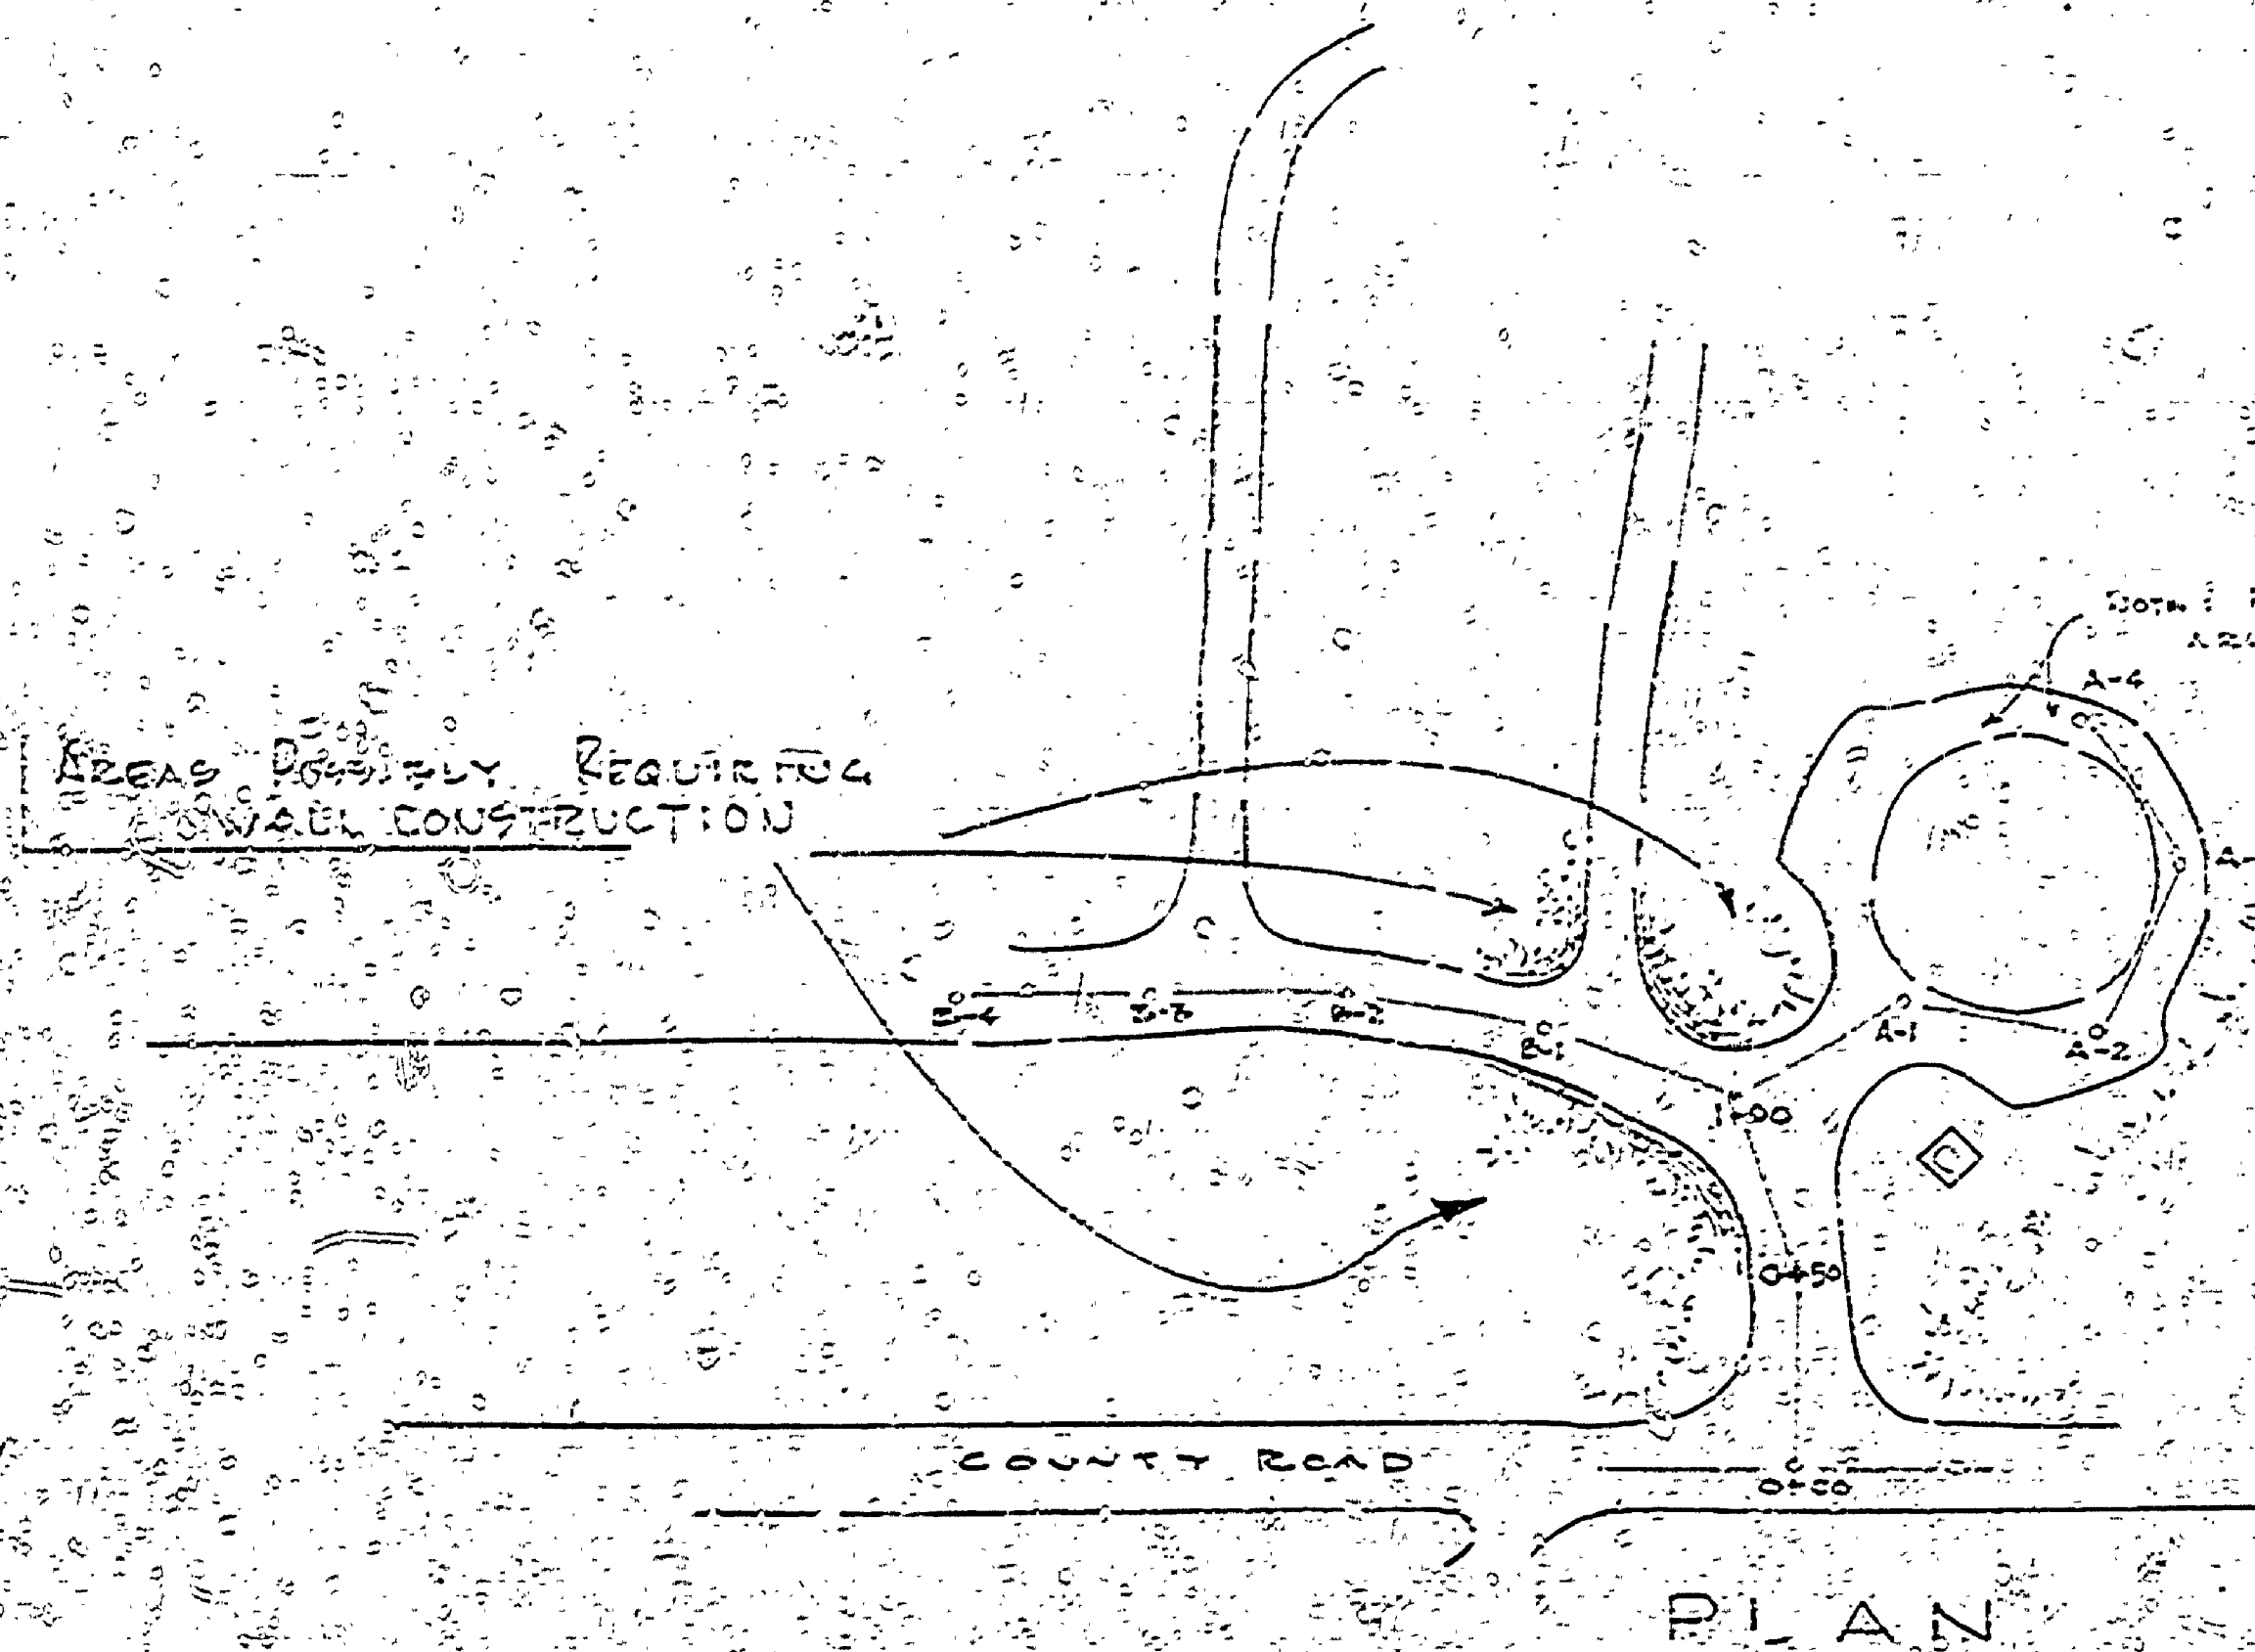

NOTE: FROM A-A TO A-A (CONTINUING AROUND TURN AROUND) RETURN ON A -2% GRADE

MICHIGAN DEPARTMENT OF CONSERVATION PARKS AND RECREATION DIVISION

PAVEMENT GRADE, DRIVEWAY, ENTRANCE GRADE, DRIVEWAY

SHEET NO. 1 OF 1 PLAN NO. E-101