



PLAN OF SEWAGE SAND FILTER  
SCALE: 3/4" = 1'-0"

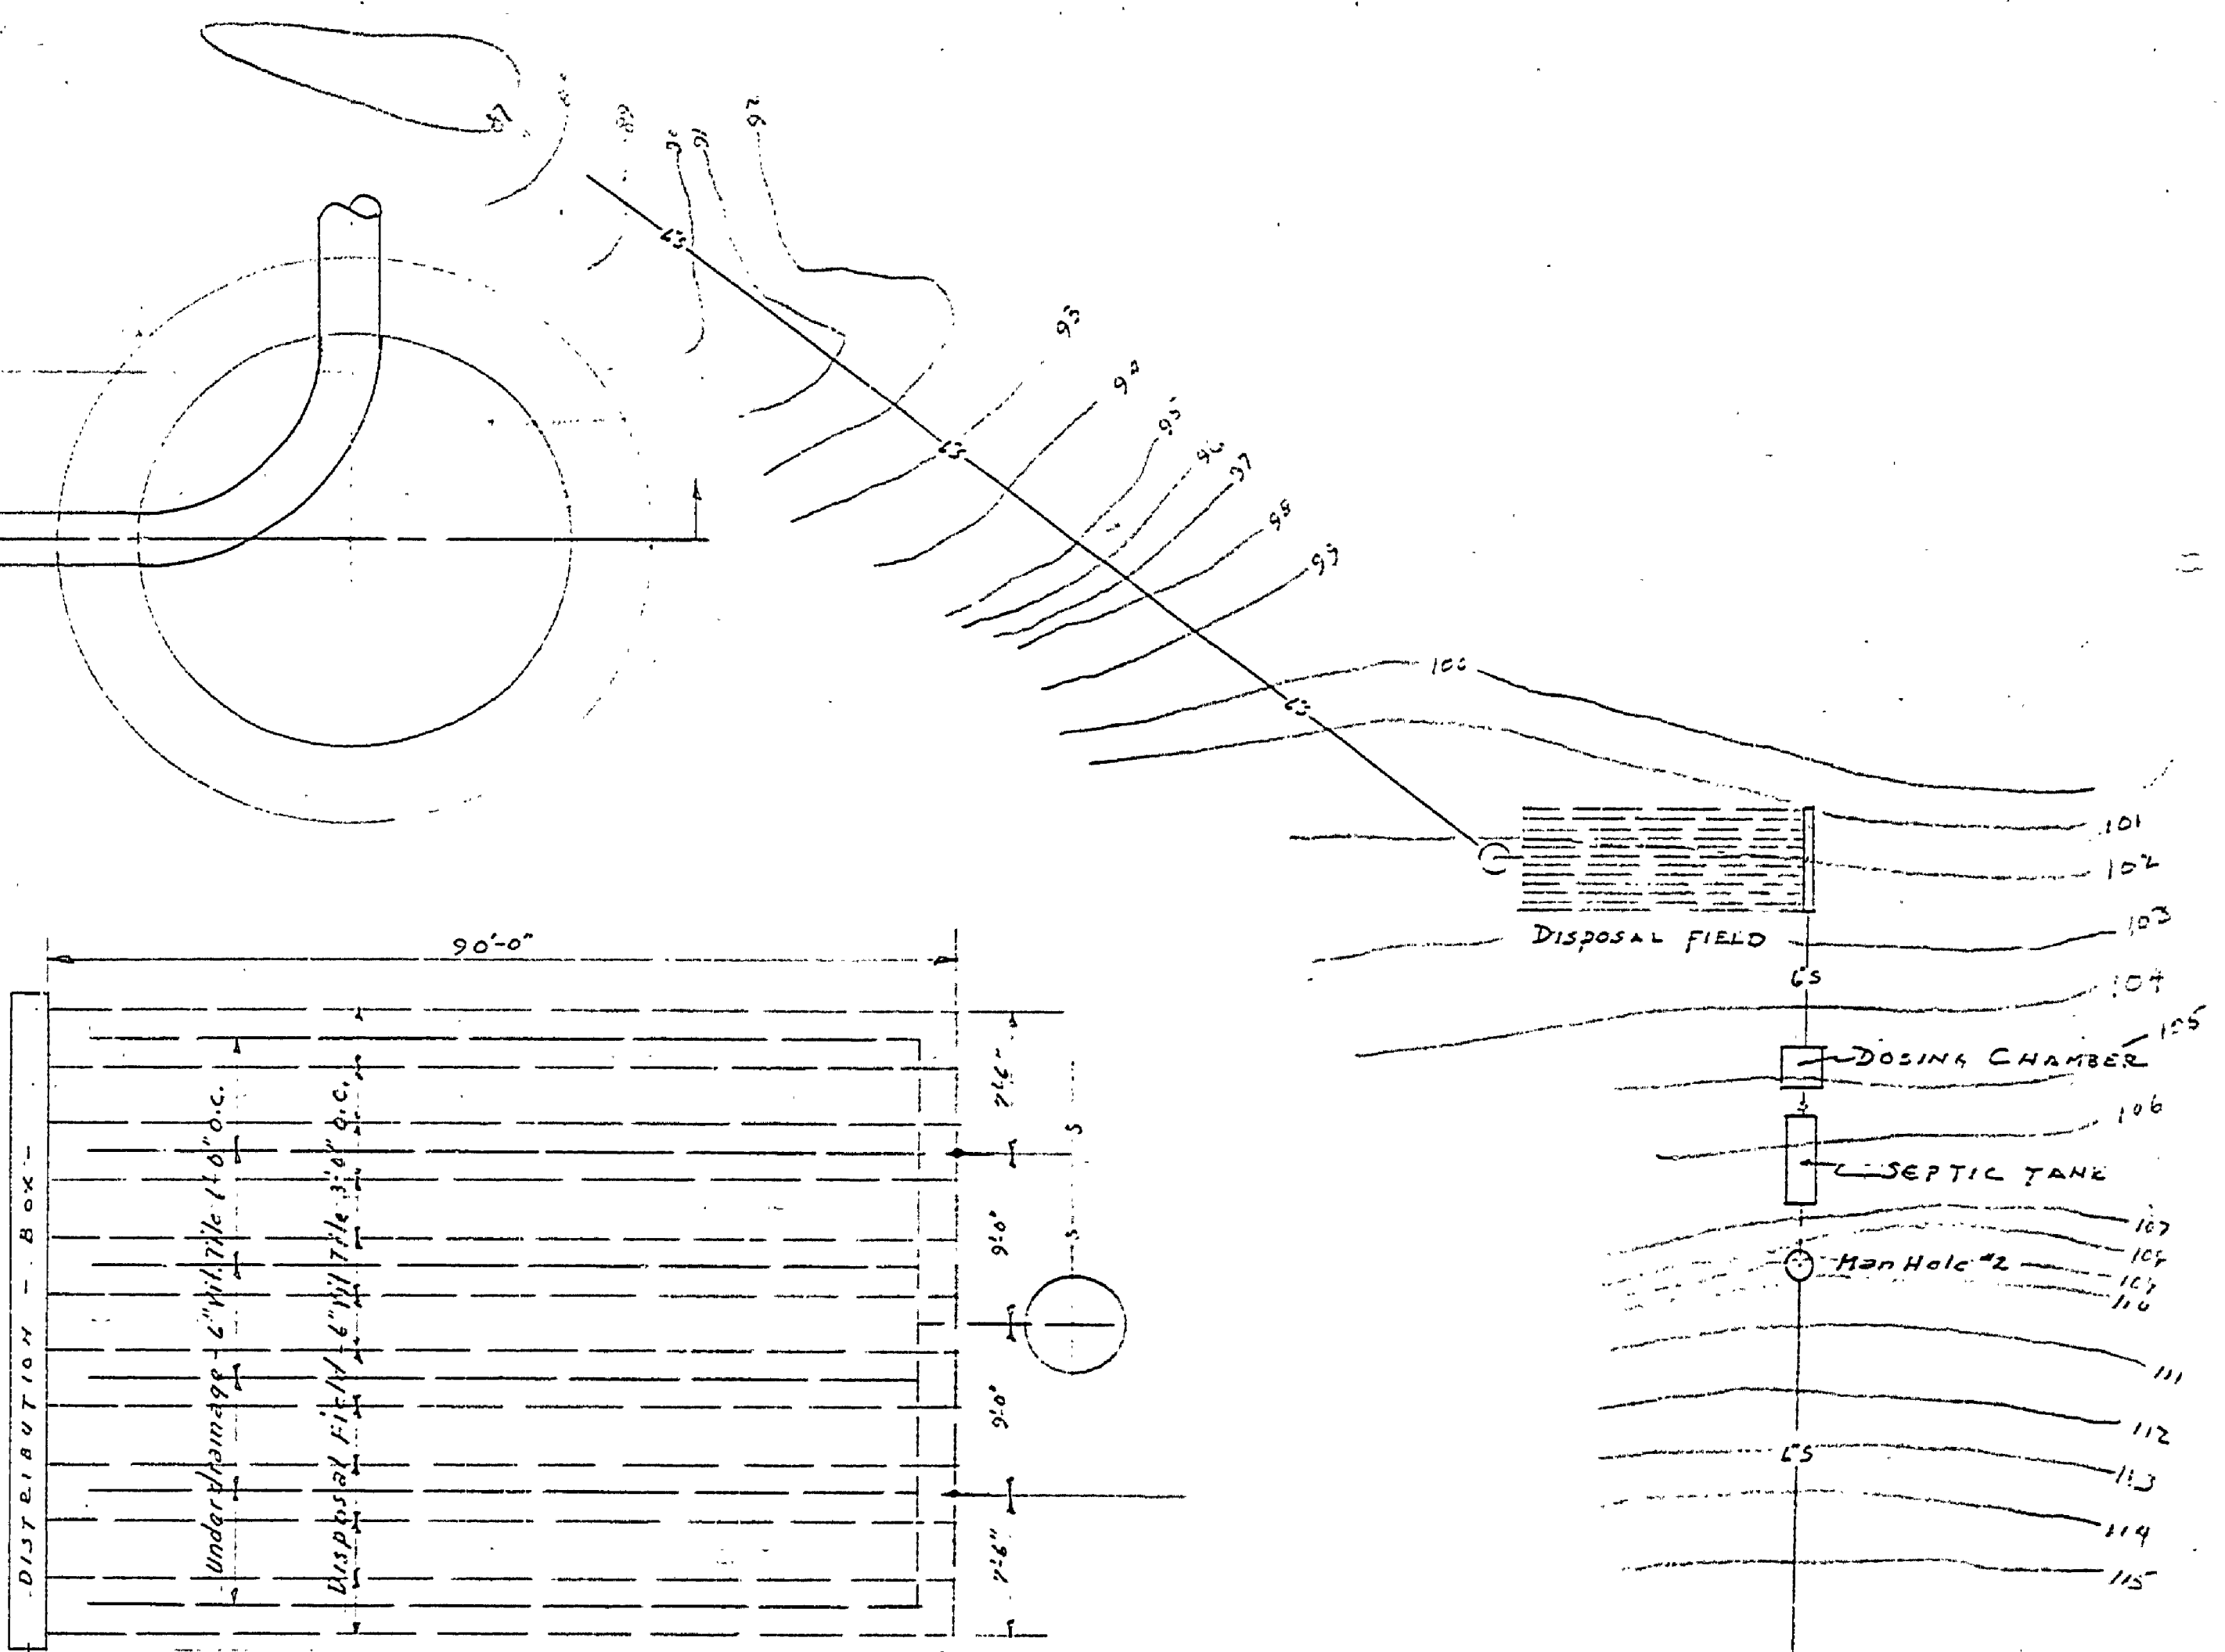


DISTRIBUTION FIELD  
SHOWING DISPOSAL TILE AND UNDERDRAIN TILE

LOCATION PLAN  
SCALE: 1" = 50'

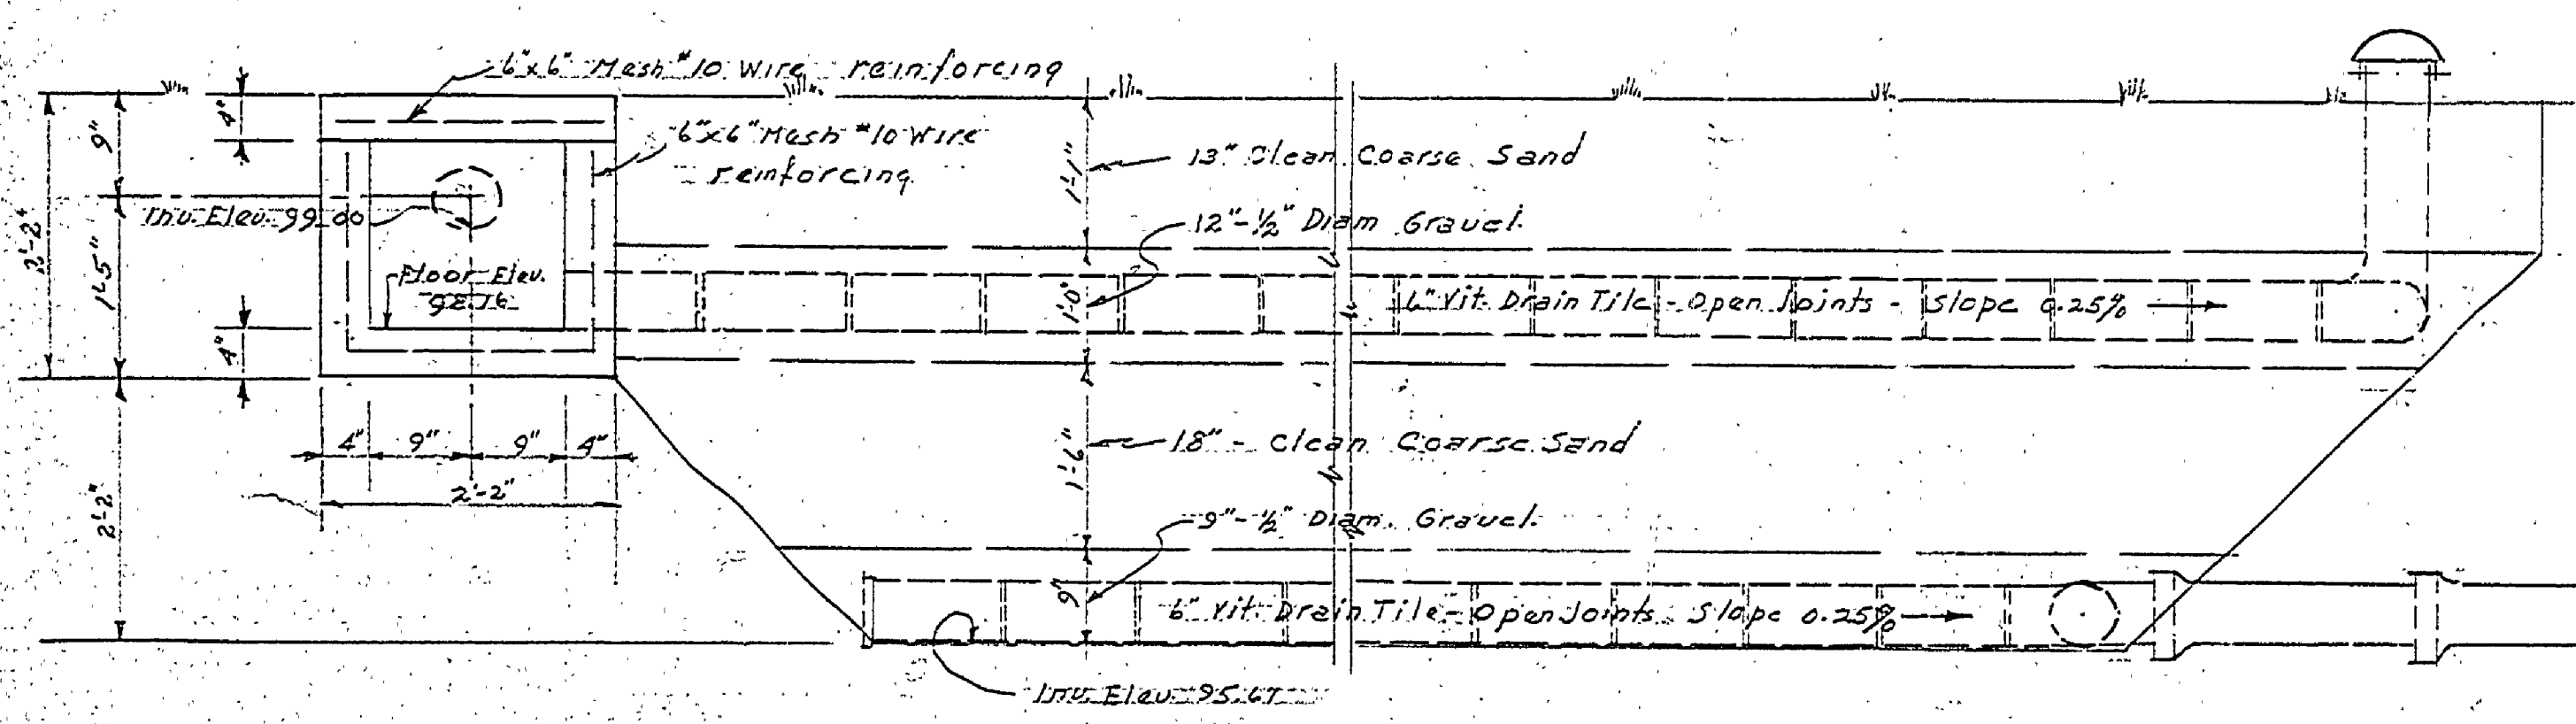

SECTION THRU  
SCALE: 3/4" = 1'-0"

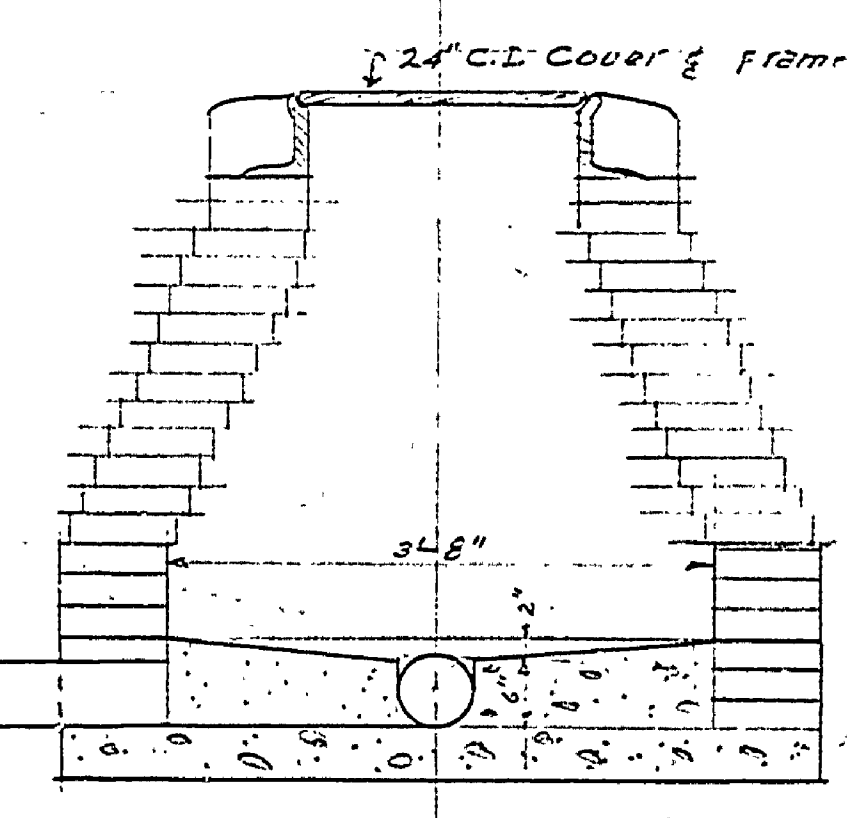

TYPICAL OPEN JOINT  
SCALE: 3/4" = 1'-0"

Drawn by H.C.M.	FORT WILKINS S.P. DISPOSAL SYSTEM	Checked by H.C.M.
Designed by H.C.M.	COMBINATION BLDG LAUNDRY & TOILET	Revised by H.C.M.
Revised by H.C.M.	Size of Disposal field	Date 4/29/70
Revised by H.C.M.	Size of Disposal field	Date 12/1/70