




PLAN OF SEPTIC TANK
SCALE 3/4"=1'-0"

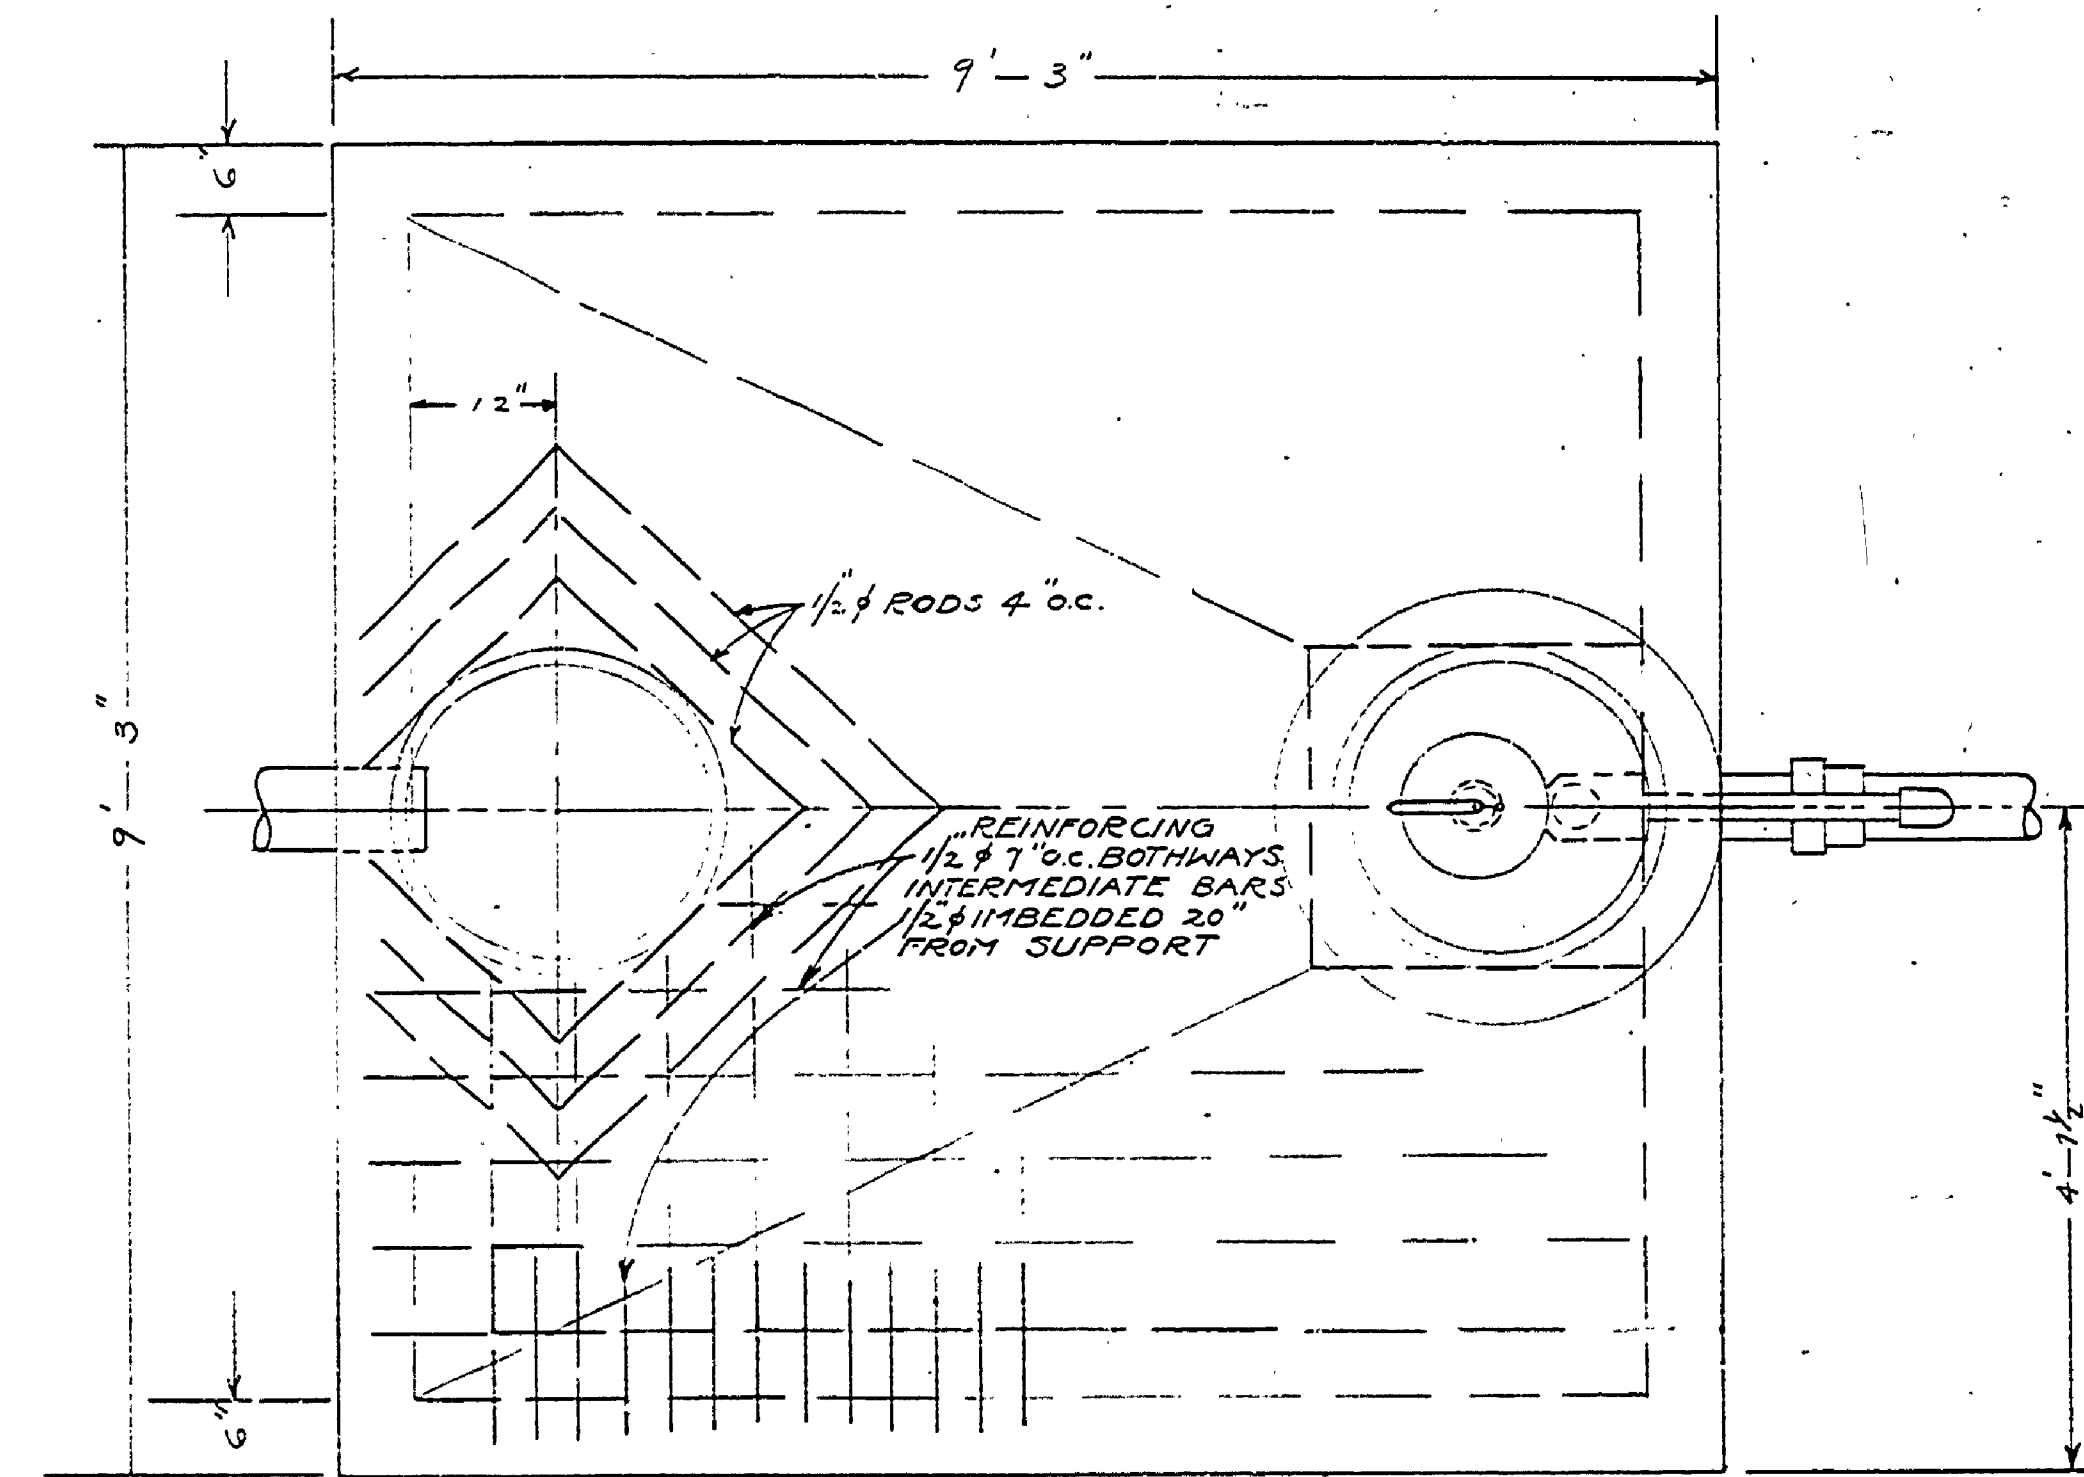

PLAN OF DOSING CHAMBER
SCALE 3/4"=1'-0"

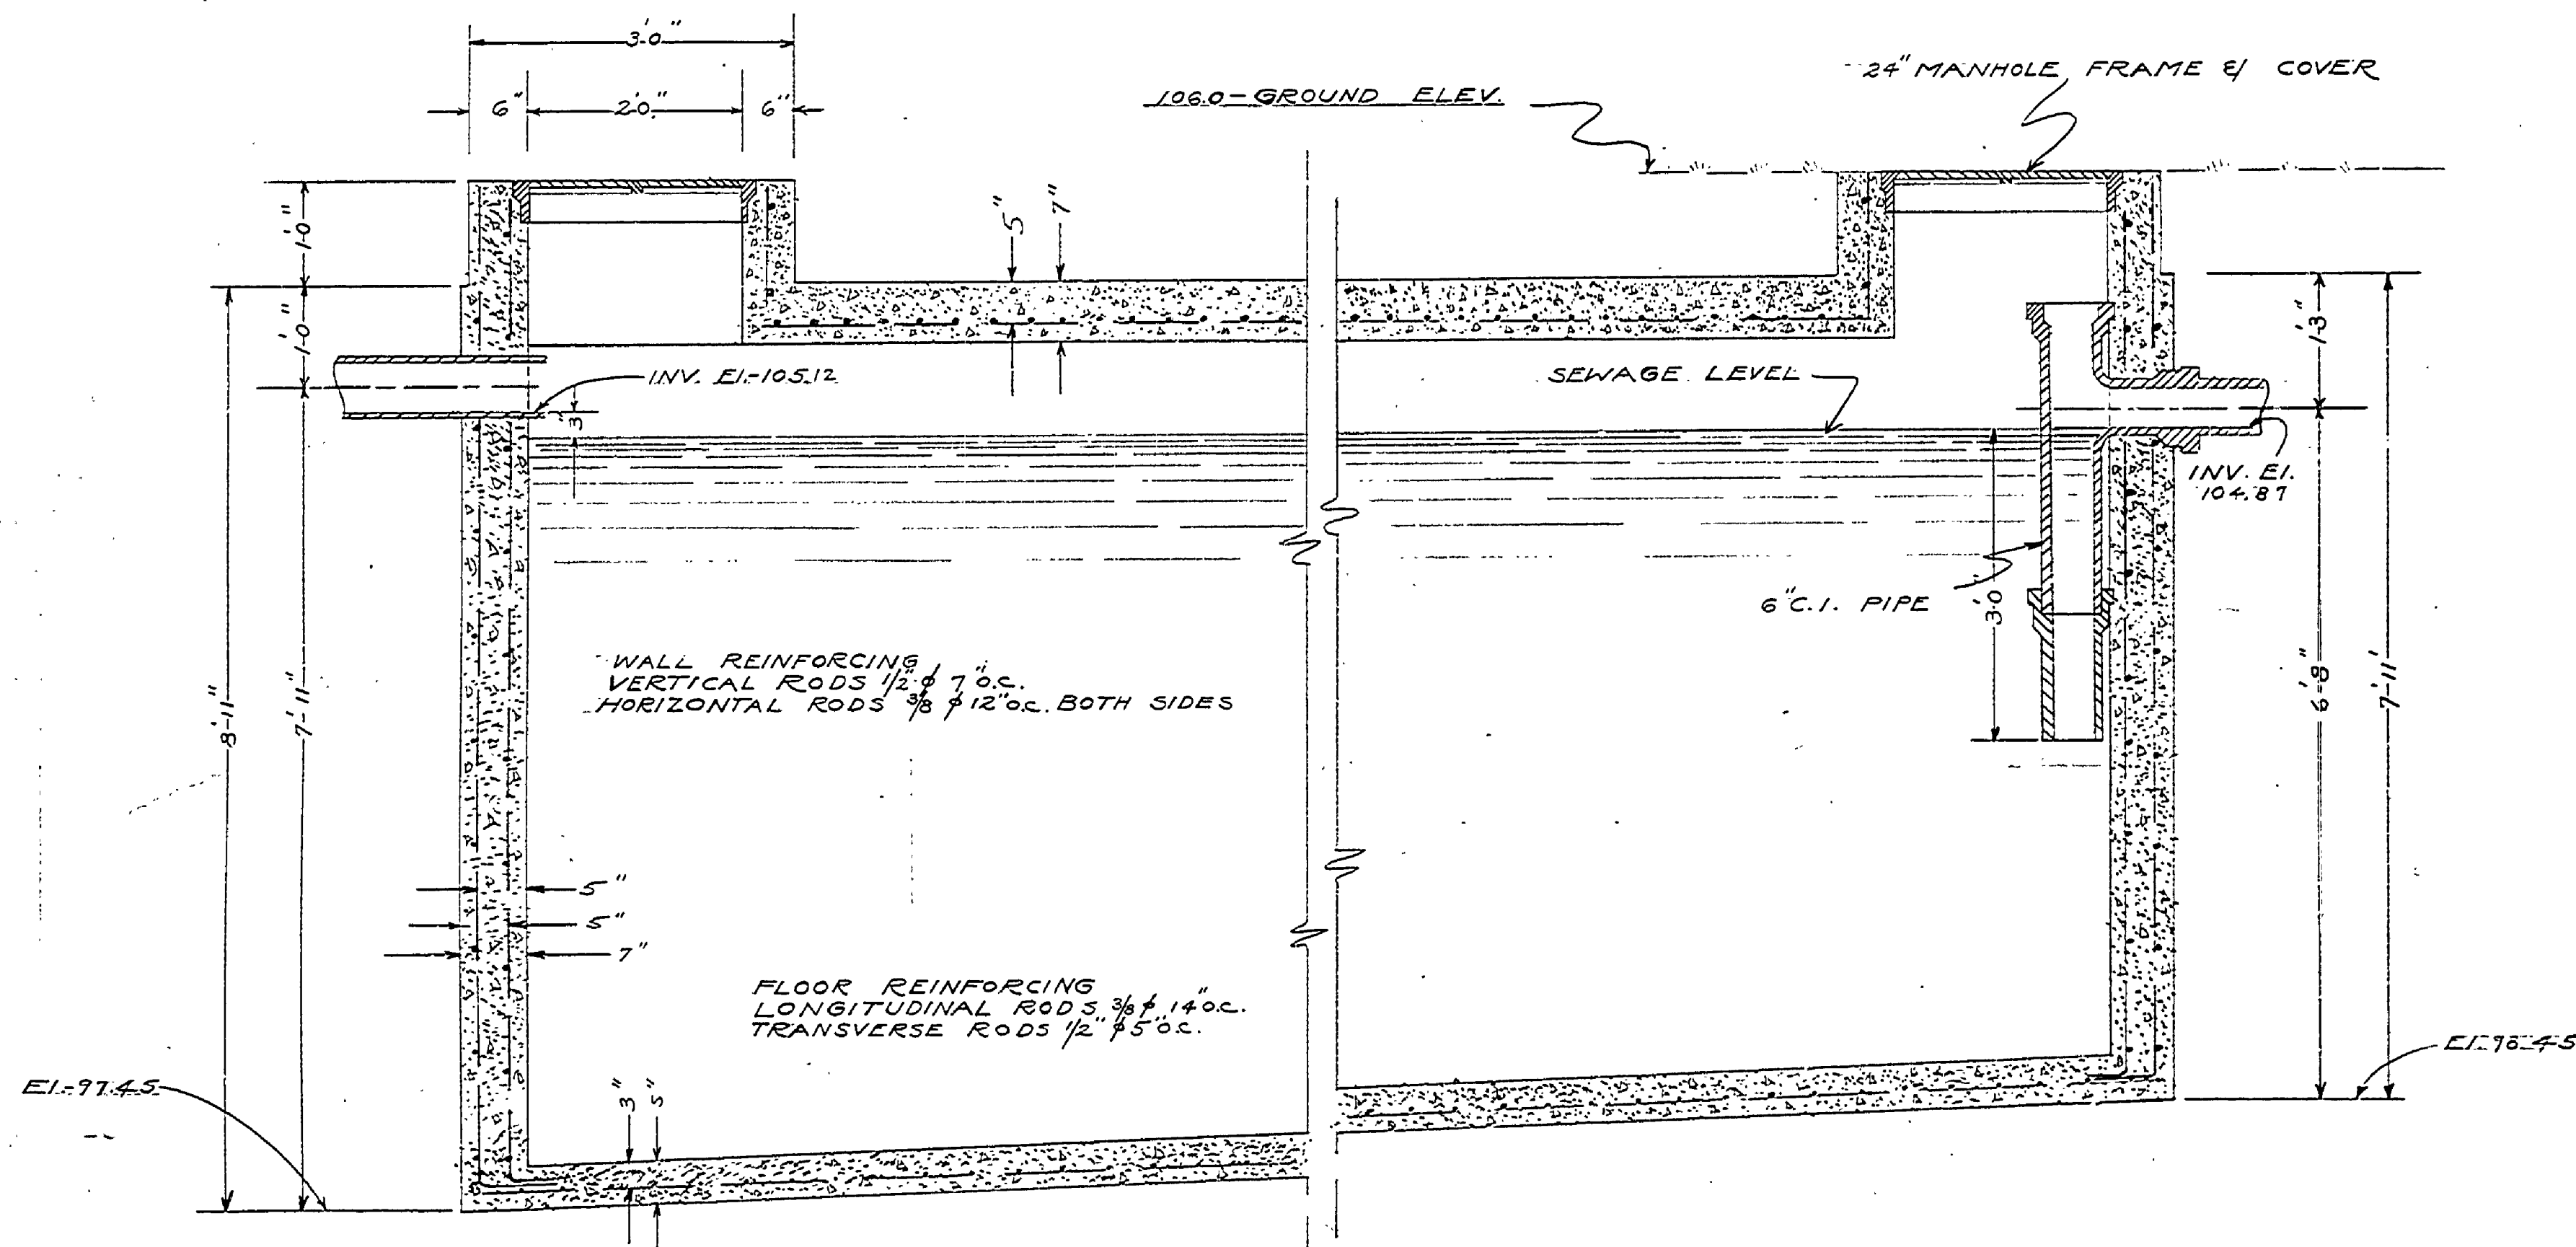


SECTION OF SEPTIC TANK
SCALE 3/4"=1'-0"

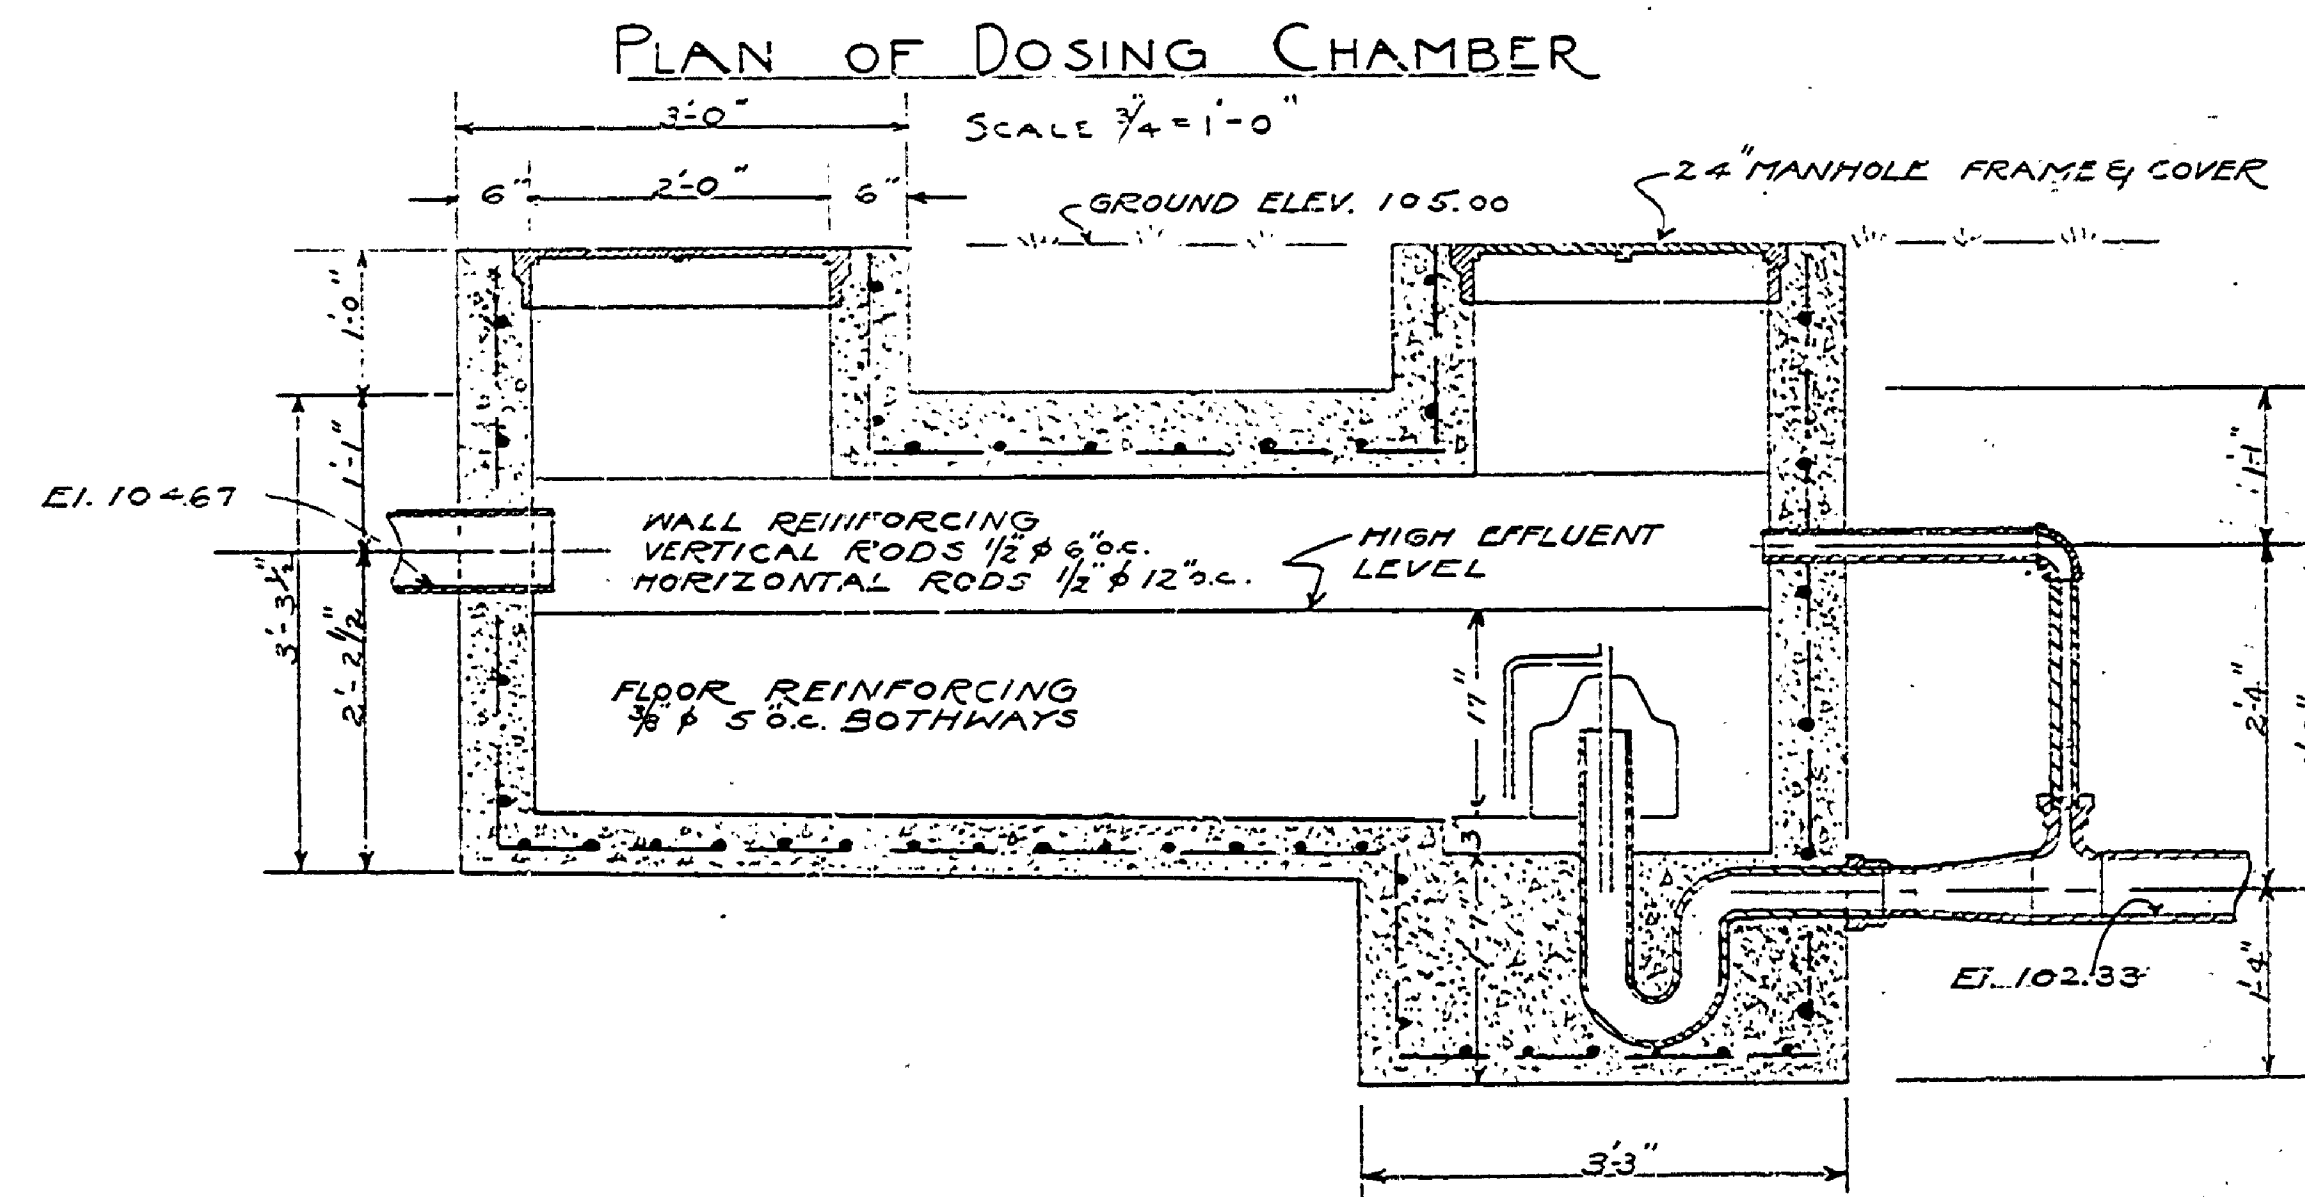

SECTION OF DOSING CHAMBER
SCALE 3/4"=1'-0"

EDWARD W. FORD
CONSULTING ENGINEER
No. 3635

NOTE:
ALL STEEL TO BE HOOKED
AT ENDS OVER SUPPORTS

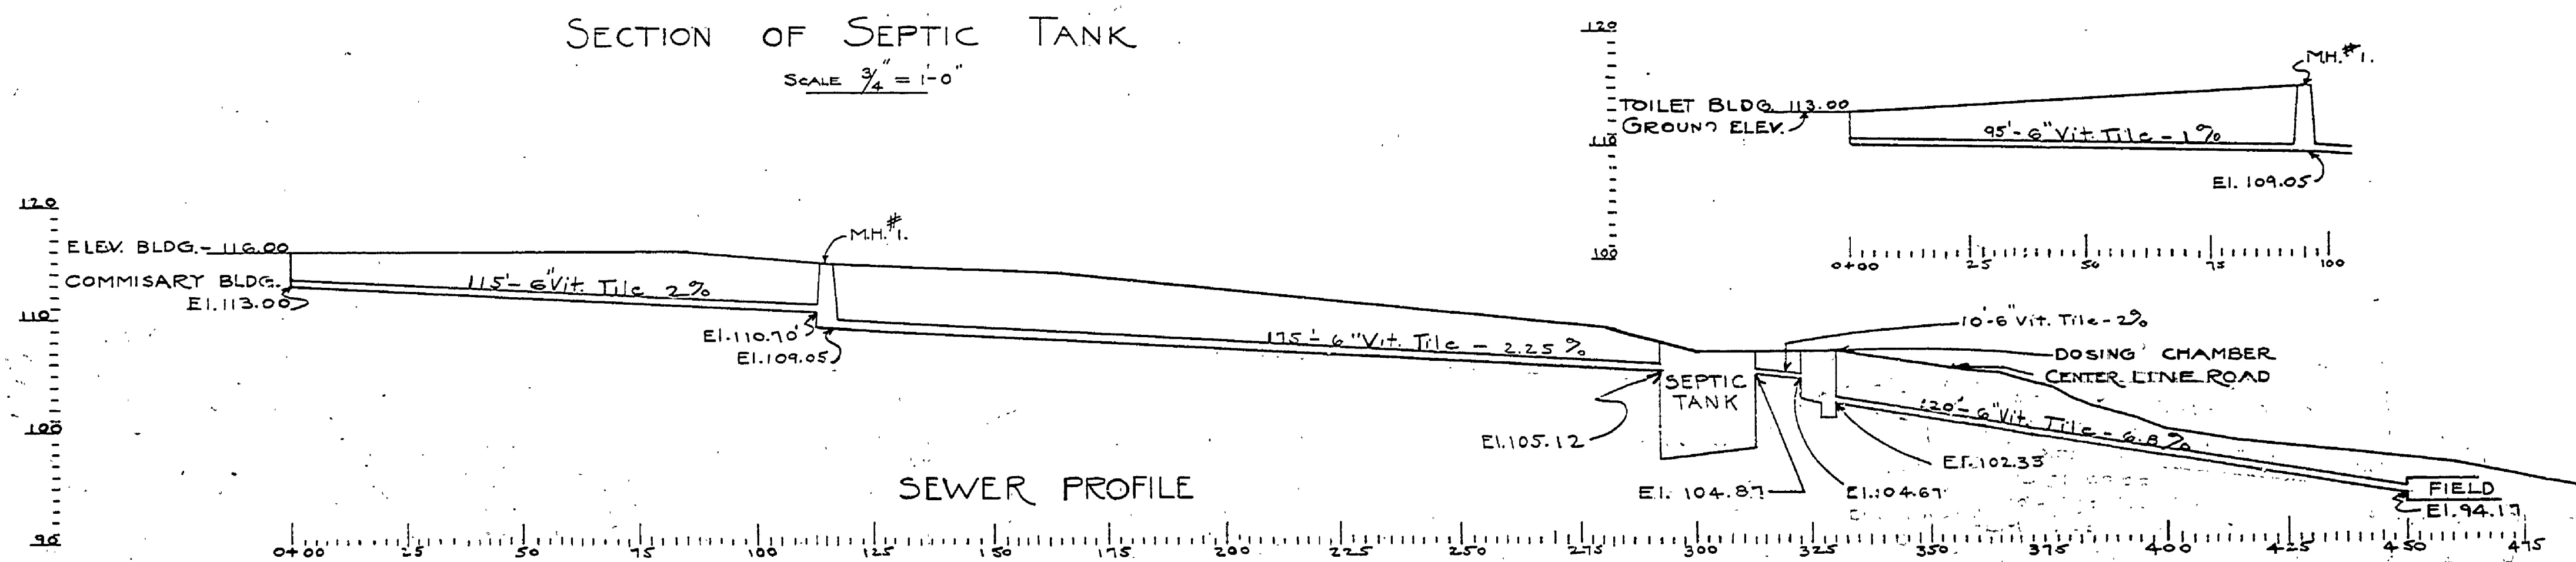

SEWER PROFILE

MICHIGAN DEPARTMENT OF CONSERVATION STATE PARKS DIVISION		
SURVEYED BY:	FORT WILKINS STATE PARK	PLAN NO.
DESIGNED BY:	M.C.M.	SCALE
DRAWN BY:	G.S.	AS SHOWN
CHECKED BY:	G.S.	FILE NO.
APPROVED	DATE	
APPROVED	DATE	

E-96