




PLAN OF SEPTIC TANK & DOSING CHAMBER
SCALE 3/4"=1'-0"

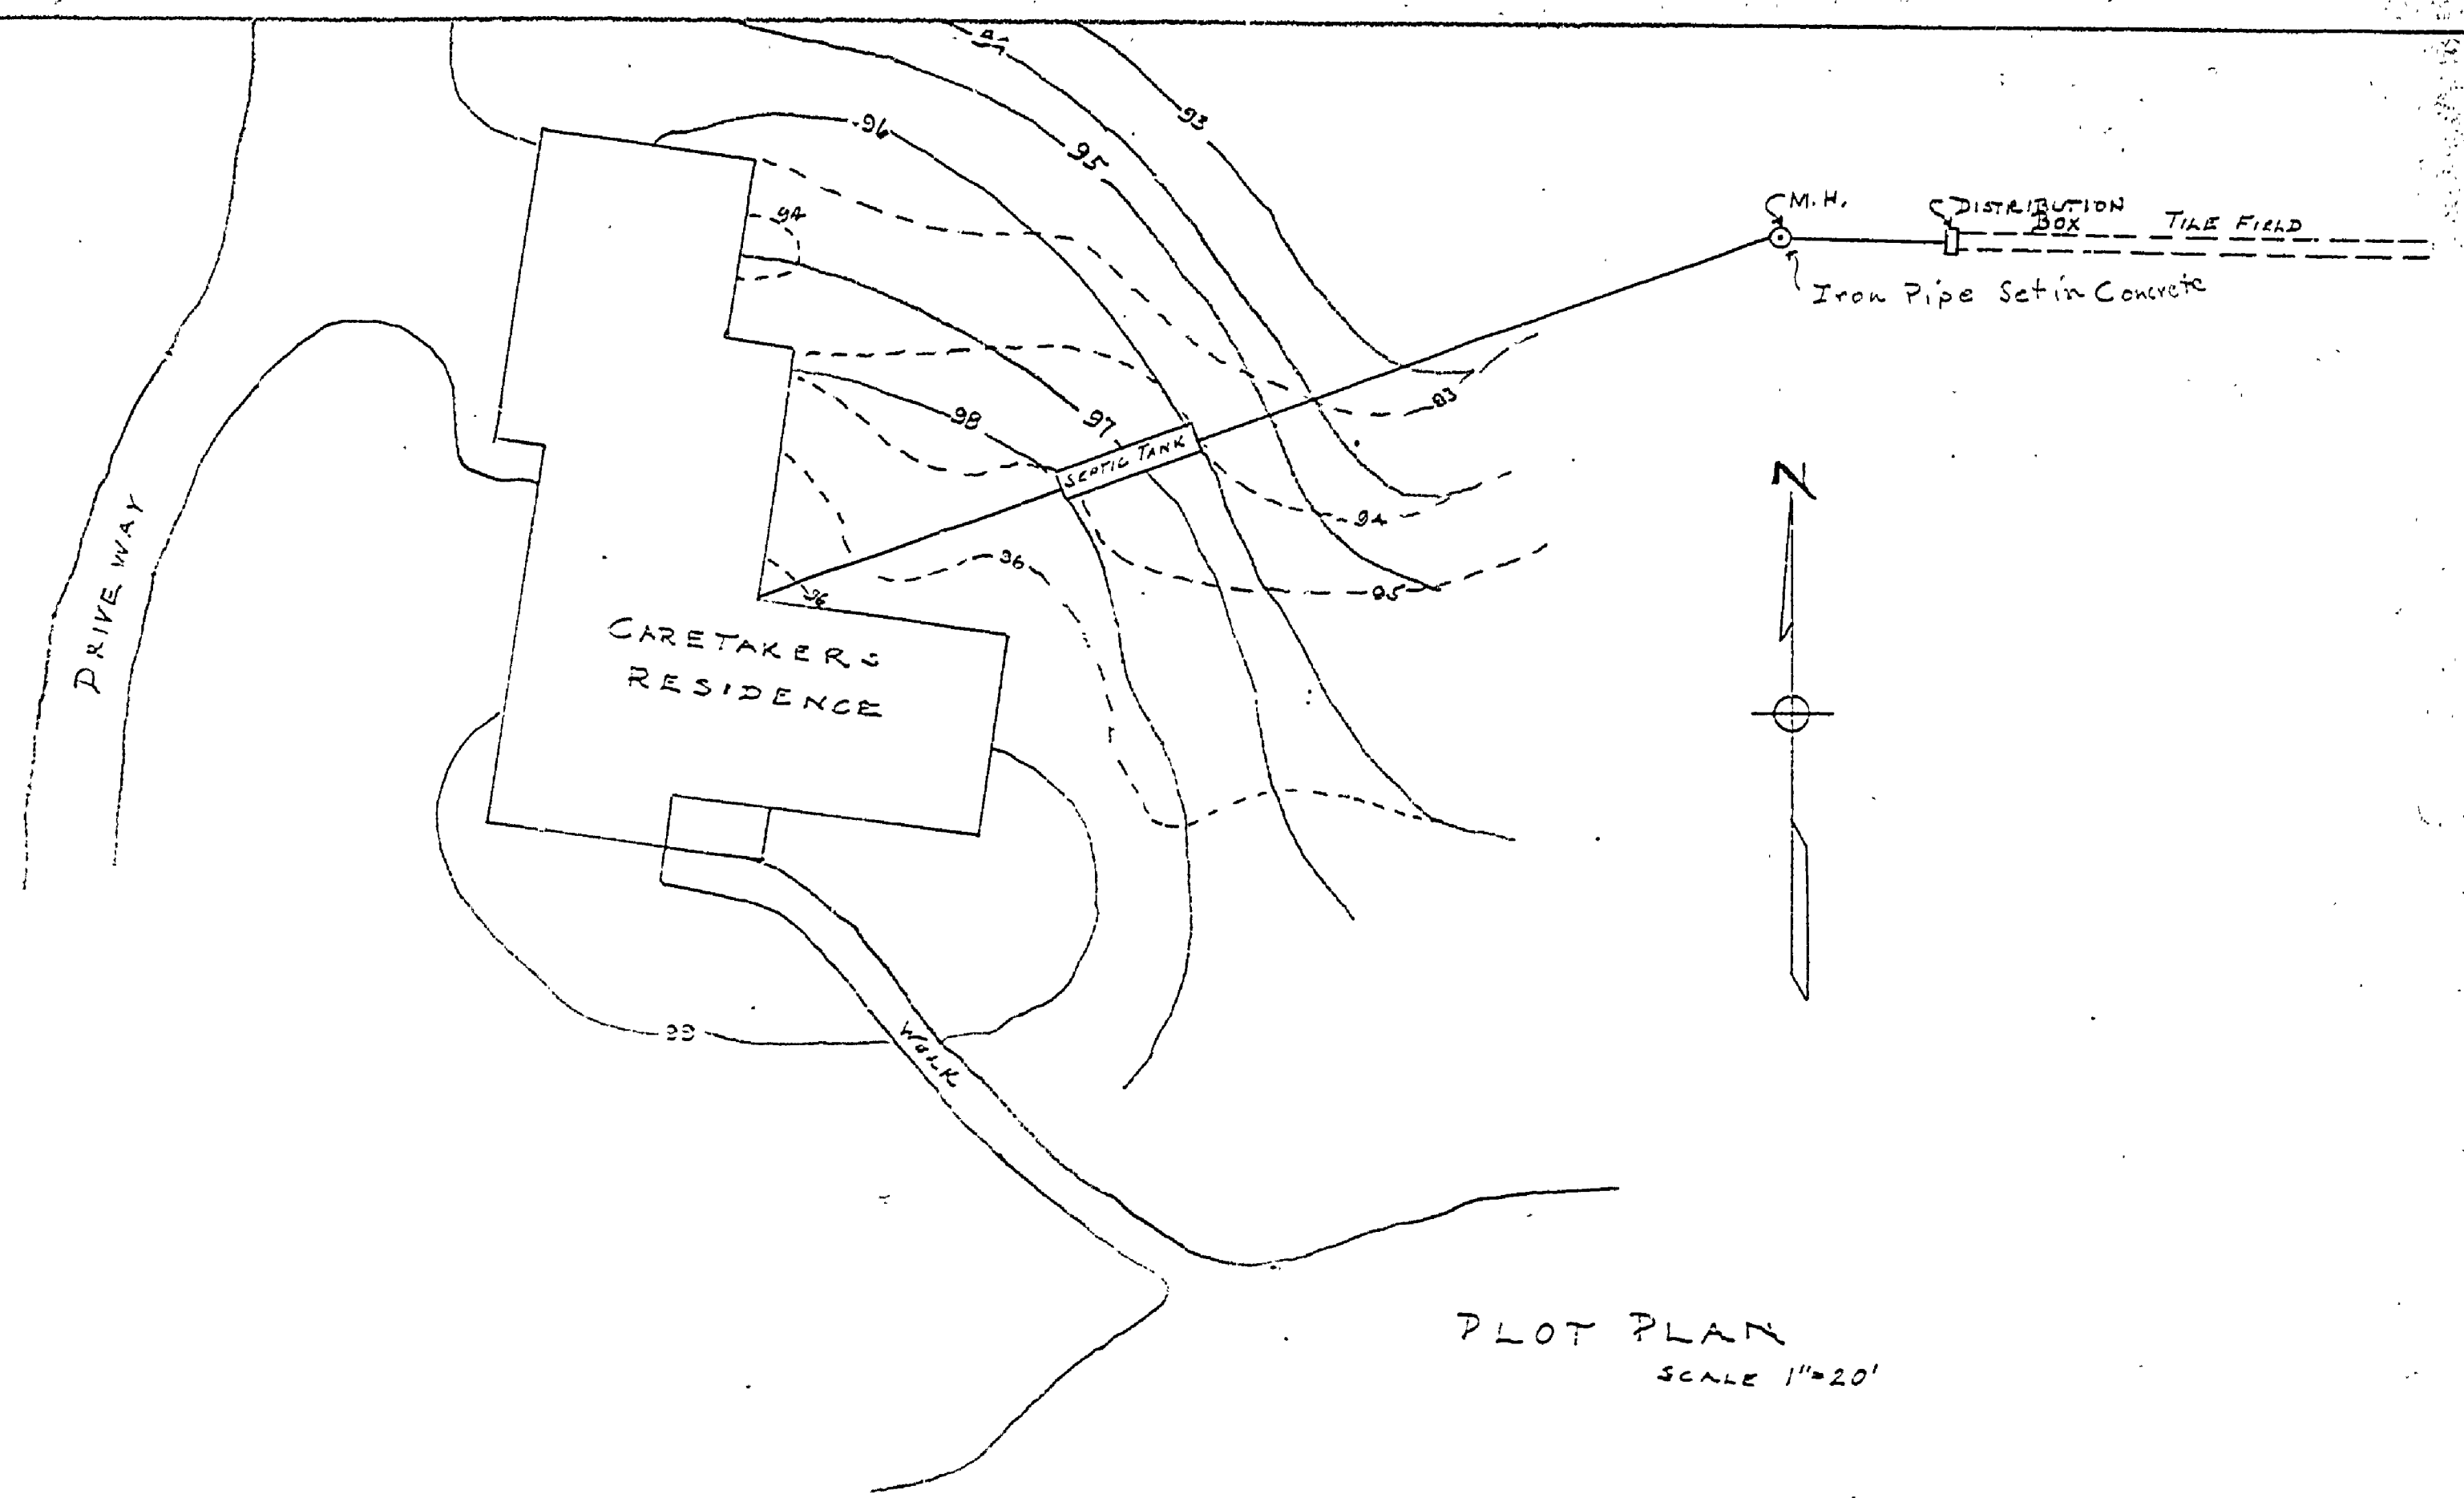


PLOT PLAN
SCALE 1"=20'

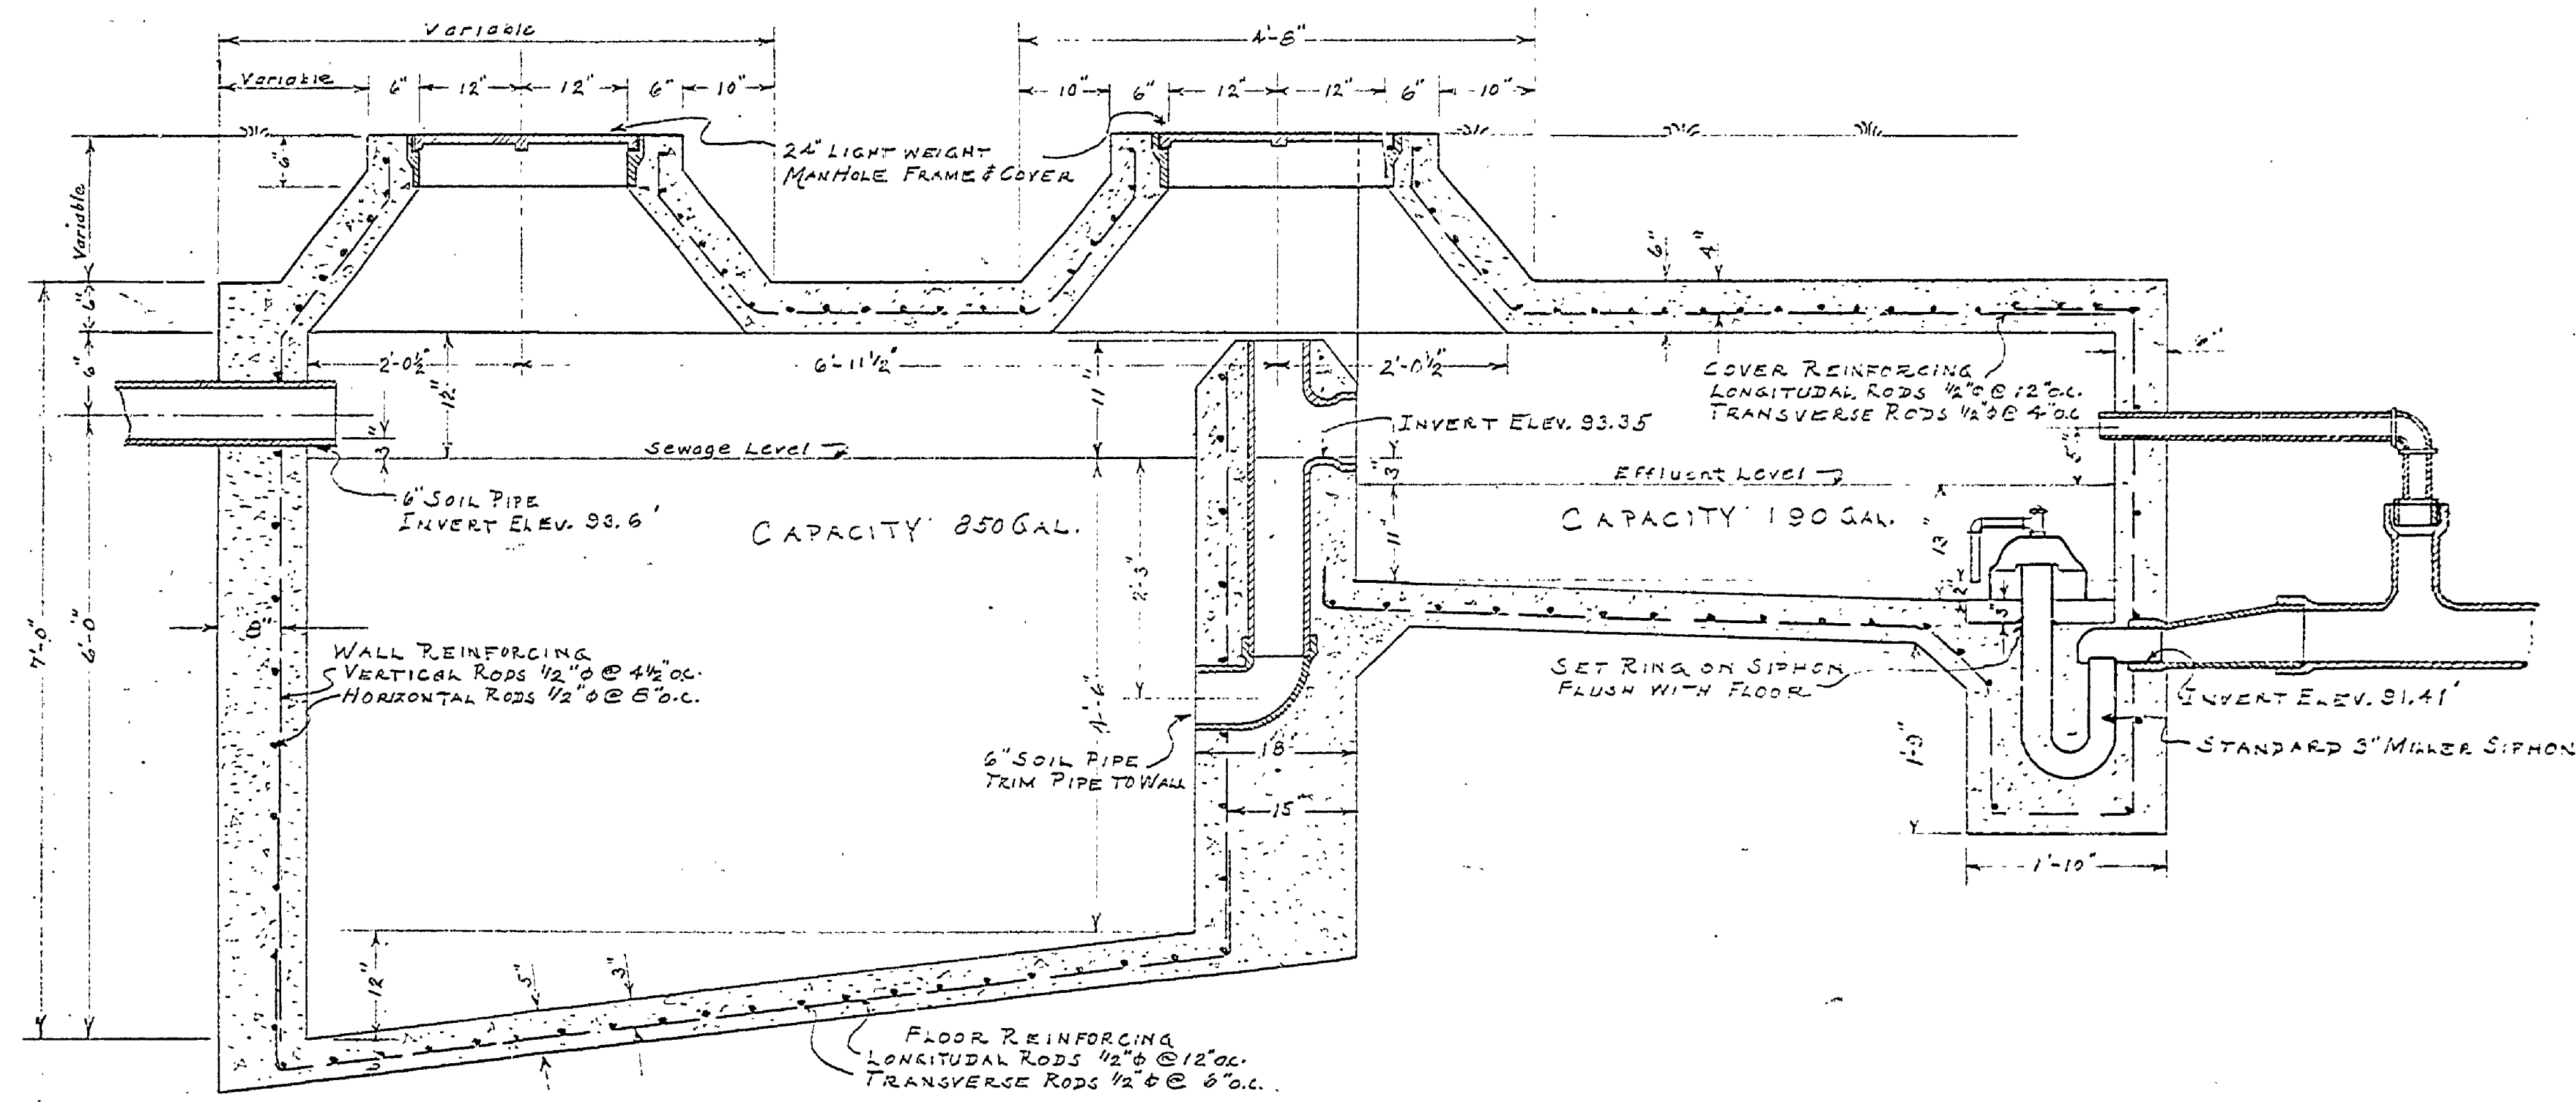


SECTION A-A
SCALE 3/4"=1'-0"

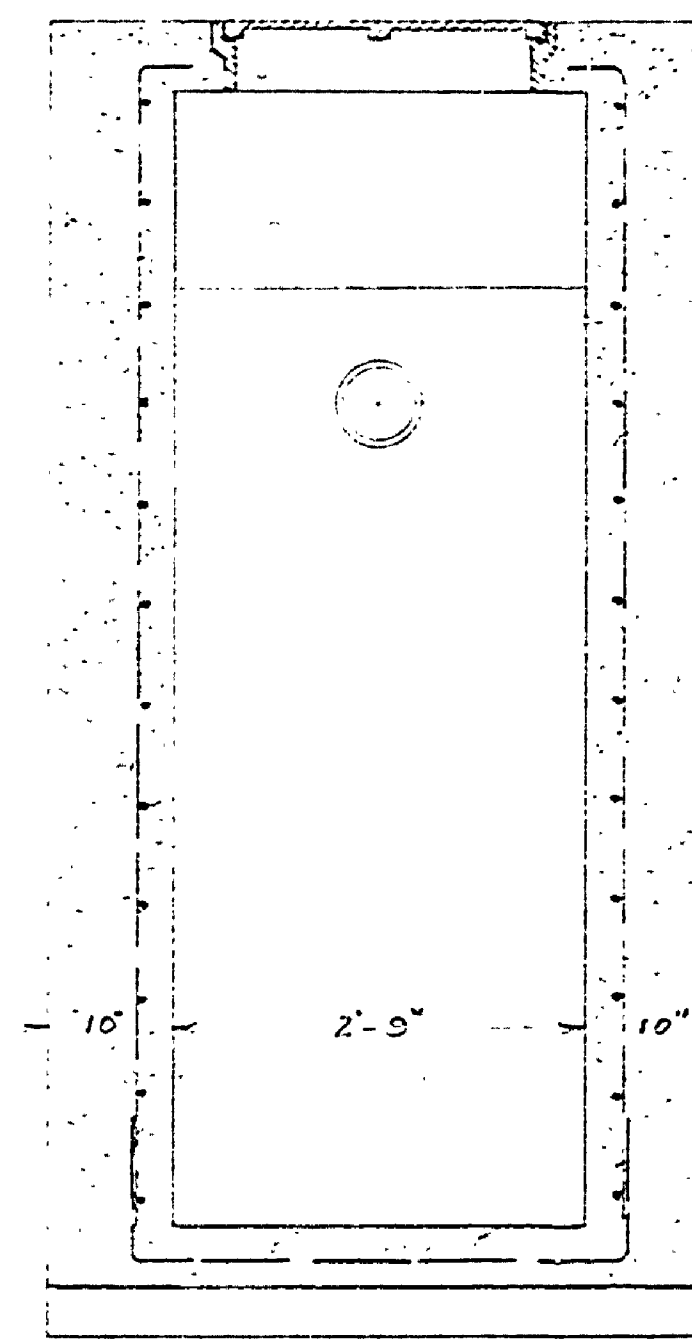

SECTION B-B
SCALE 3/4"=1'-0"

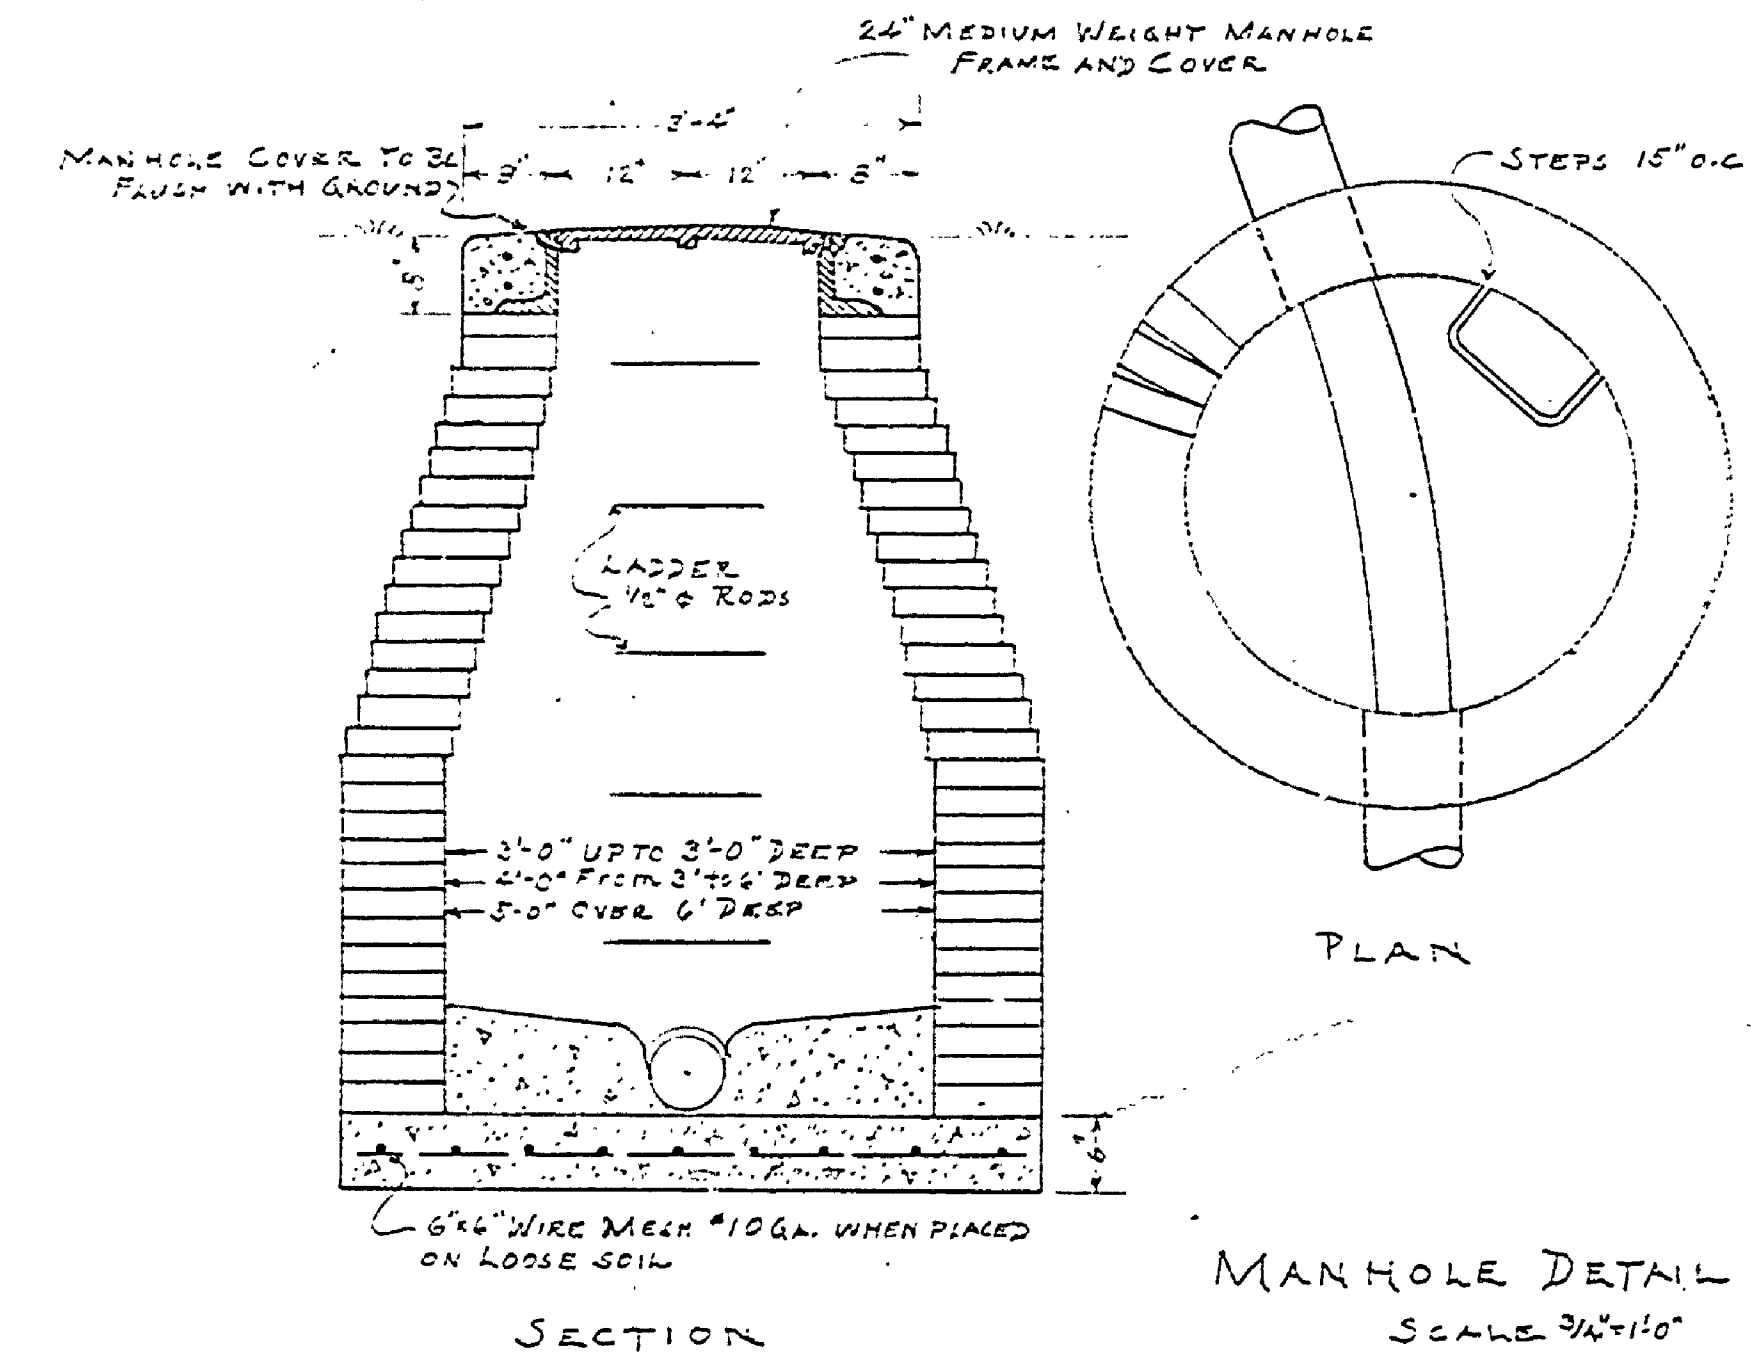

MANHOLE DETAIL
SCALE 3/8"=1'-0"

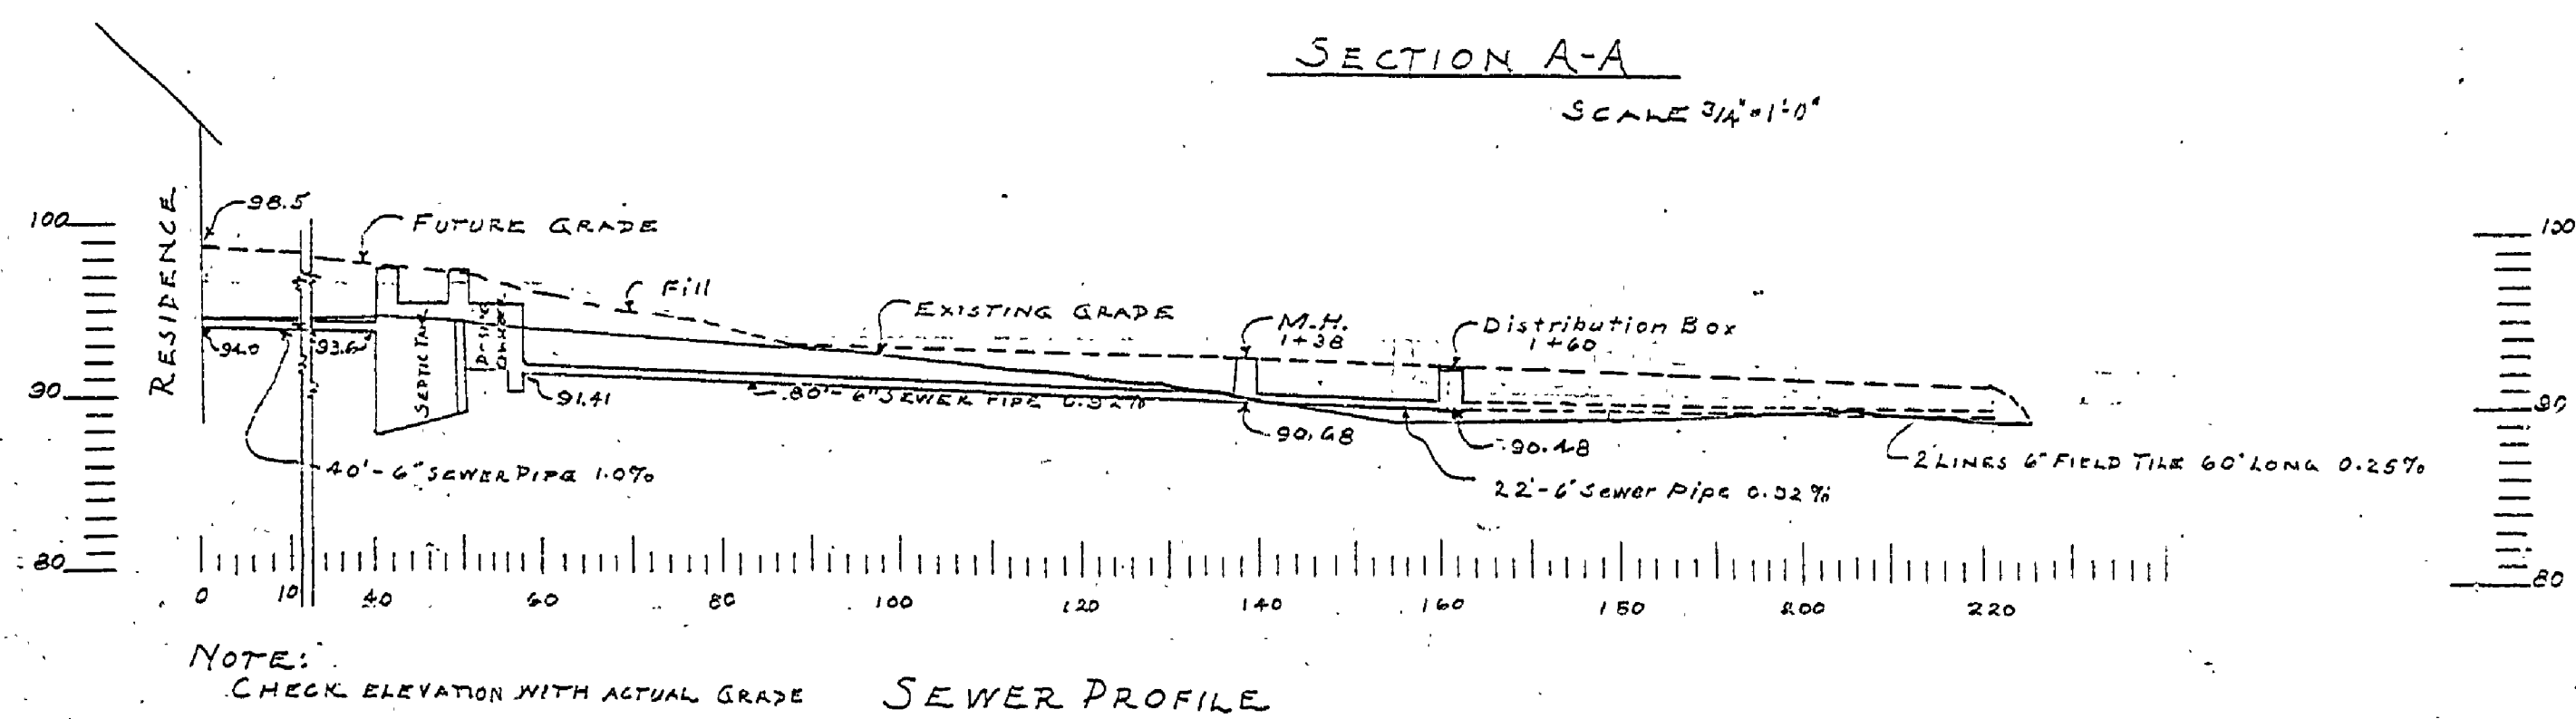

NOTE: CHECK ELEVATION WITH ACTUAL GRADE
SEWER PROFILE

Michigan Department of Conservation
Bureau of Parks and Recreation
EXAMINED AND APPROVED
OCT 12 1964
John W. Hefner
SUPERVISOR OF PARS AND RECREATION

MICHIGAN DEPARTMENT OF CONSERVATION STATE PARKS DIVISION		PLAN NO. 1 of 2
DESIGNED BY E. J. P.	FORT WILKINS STATE PARK	SCALE AS SHOWN
DRAWN BY E. J. P.	DISPOSAL SYSTEM	DATE 9-2-64
CHECKED BY	CARETAKER'S RESIDENCE	
PREPARED AND APPROVED BY: <i>[Signature]</i>	CHIEF STATE PARKS DIVISION	DATE 1/19/64
APPROVED BY:		DATE

E-101