



NOTE:
SEWER LINE TO ENTER
DISTRIBUTION BOX ON CENTER OF BOX.


PLAN OF DISPOSAL FIELD
SCALE 3/4" = 1'-0"

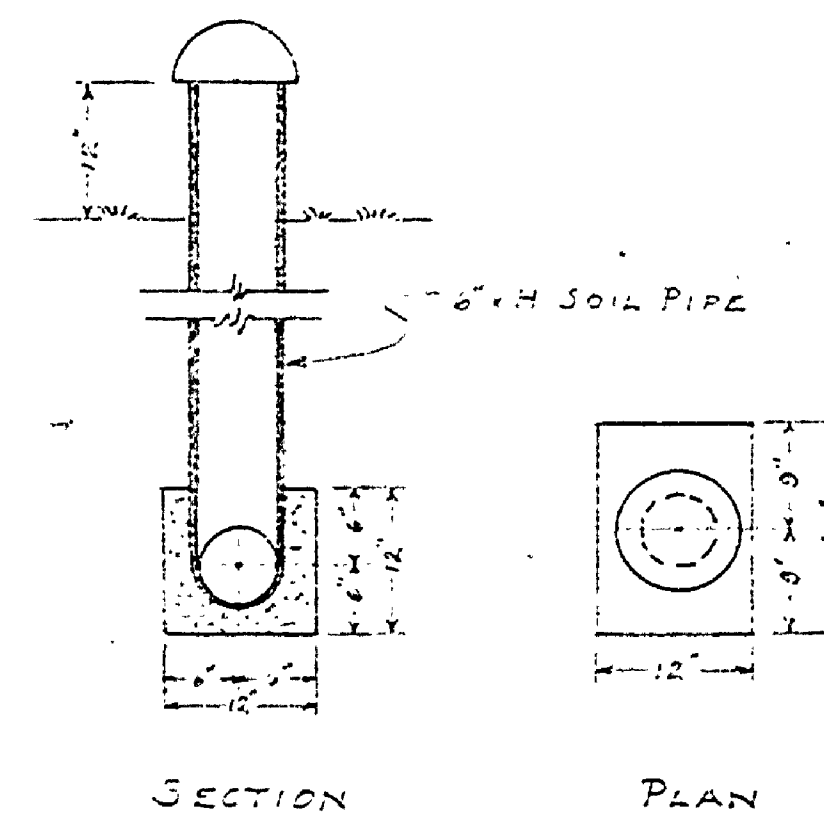


VENT DETAILS
SCALE 3/4" = 1'-0"

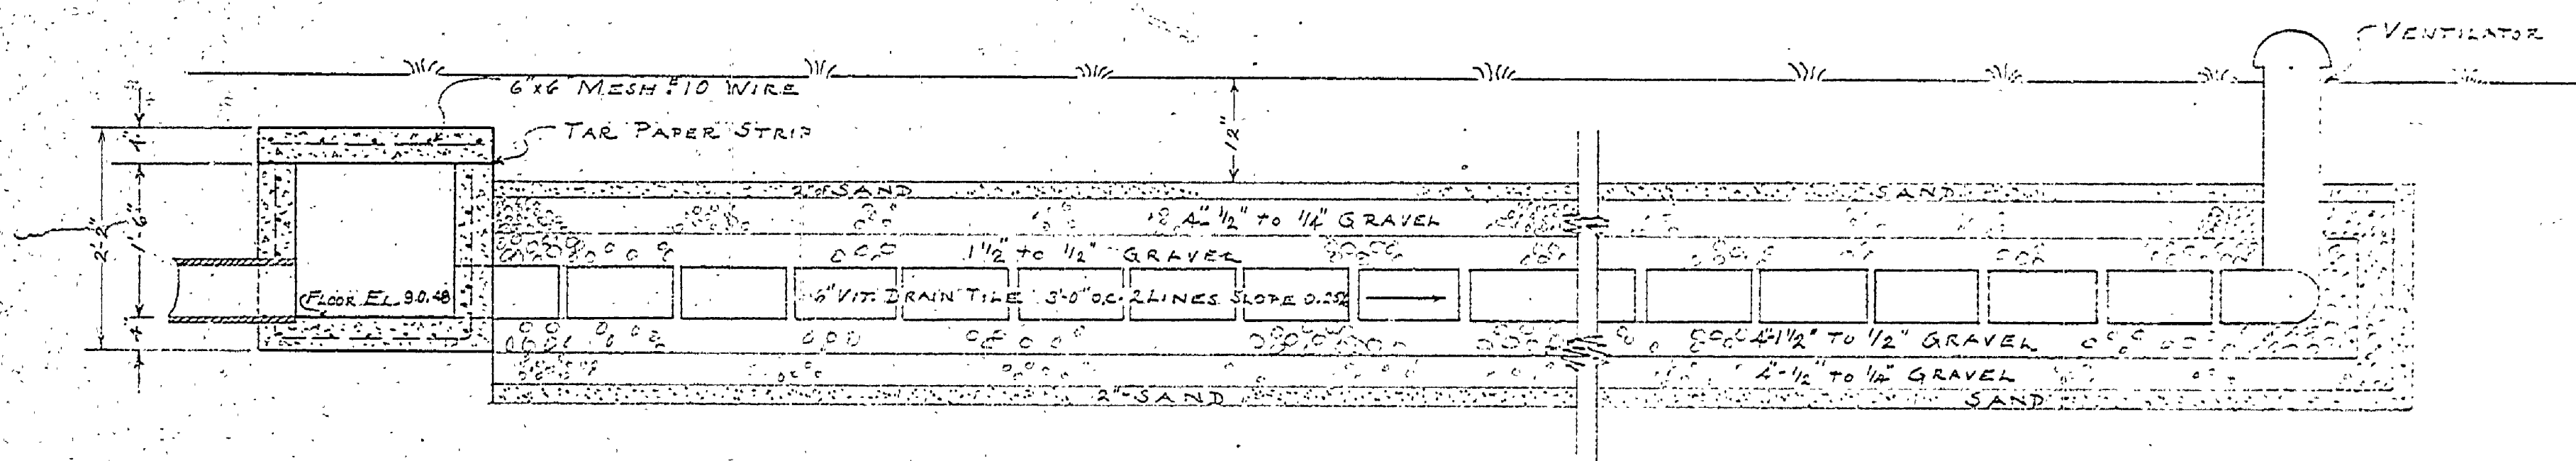

SECTION A-A
SCALE 3/4" = 1'-0"

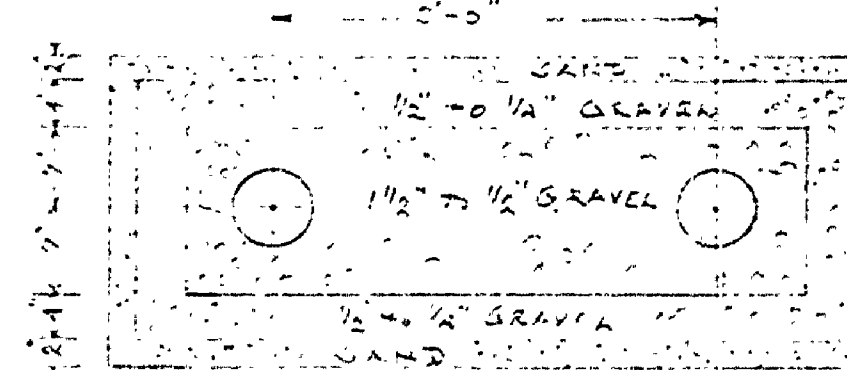

X-SECTION OF FIELD

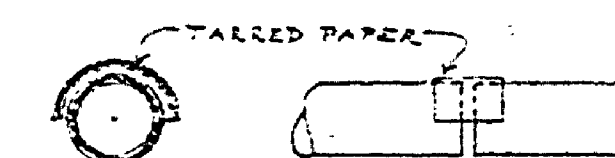

TYPICAL FIELD JOINT
SCALE 3/4" = 1'-0"

Michigan Department of Conservation
Division of Engineering
EXAMINED AND APPROVED
OCT 11 1941
Arthur M. Wilkie
DIRECTOR
CONSTRUCTION PERMIT NO. 1572

MICHIGAN DEPARTMENT OF CONSERVATION STATE PARKS DIVISION	
DESIGNED BY E. J. P.	FORT WILKINS STATE PARK
DRAWN BY E. J. P.	DISPOSAL SYSTEM
CHECKED BY	CARETAKERS RESIDENCE
PREPARED AND APPROVED BY	<i>[Signature]</i> CHIEF, STATE PARKS DIVISION
DATE	10/11/41
SCALE	AS SHOWN
PLANNING NO.	2-612

101
E-~~101~~