
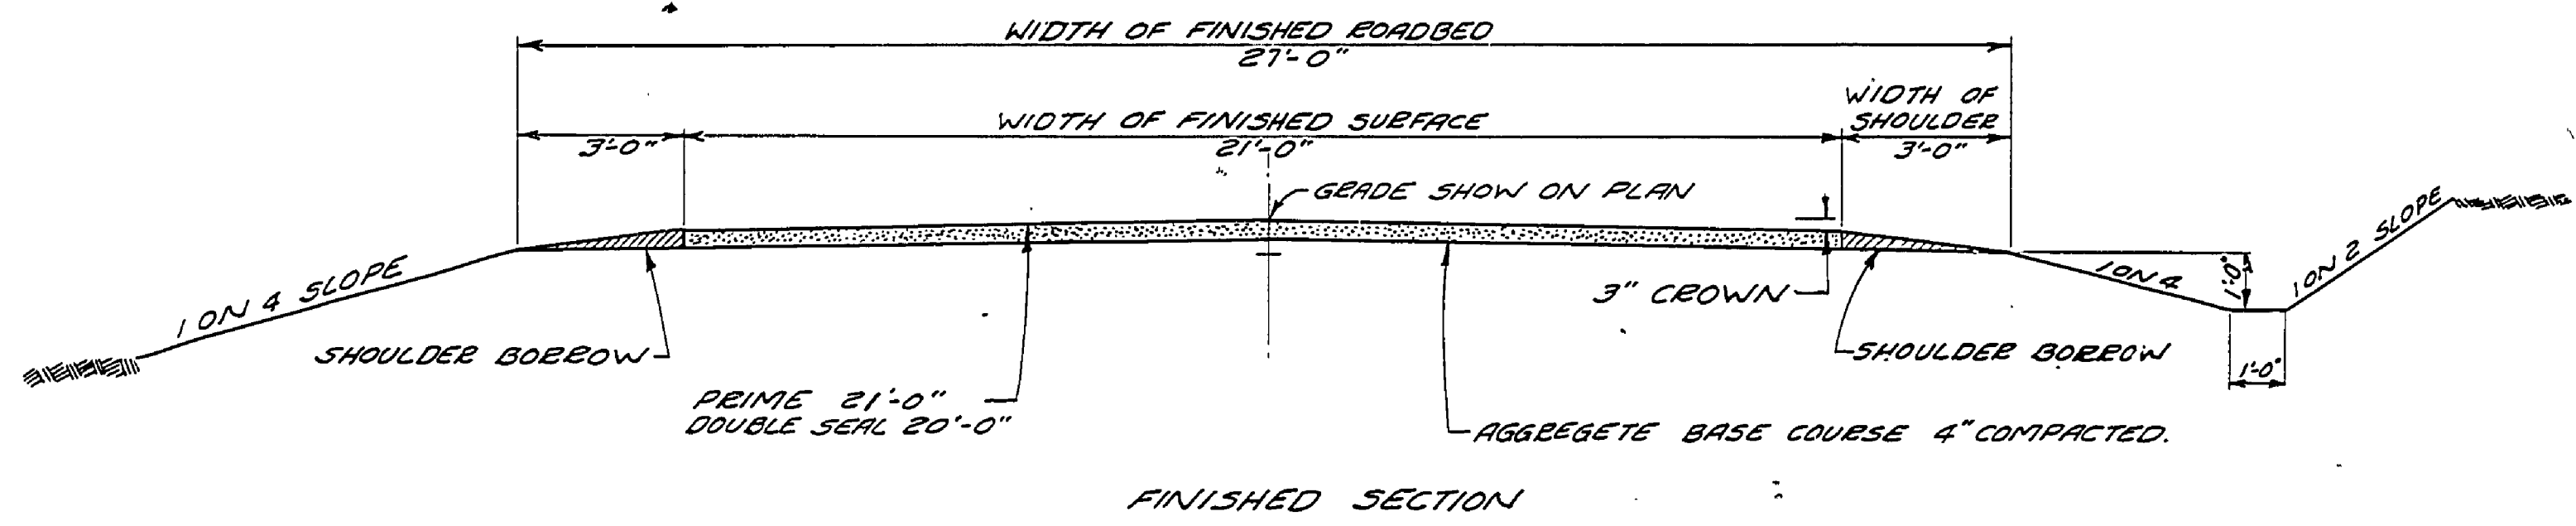
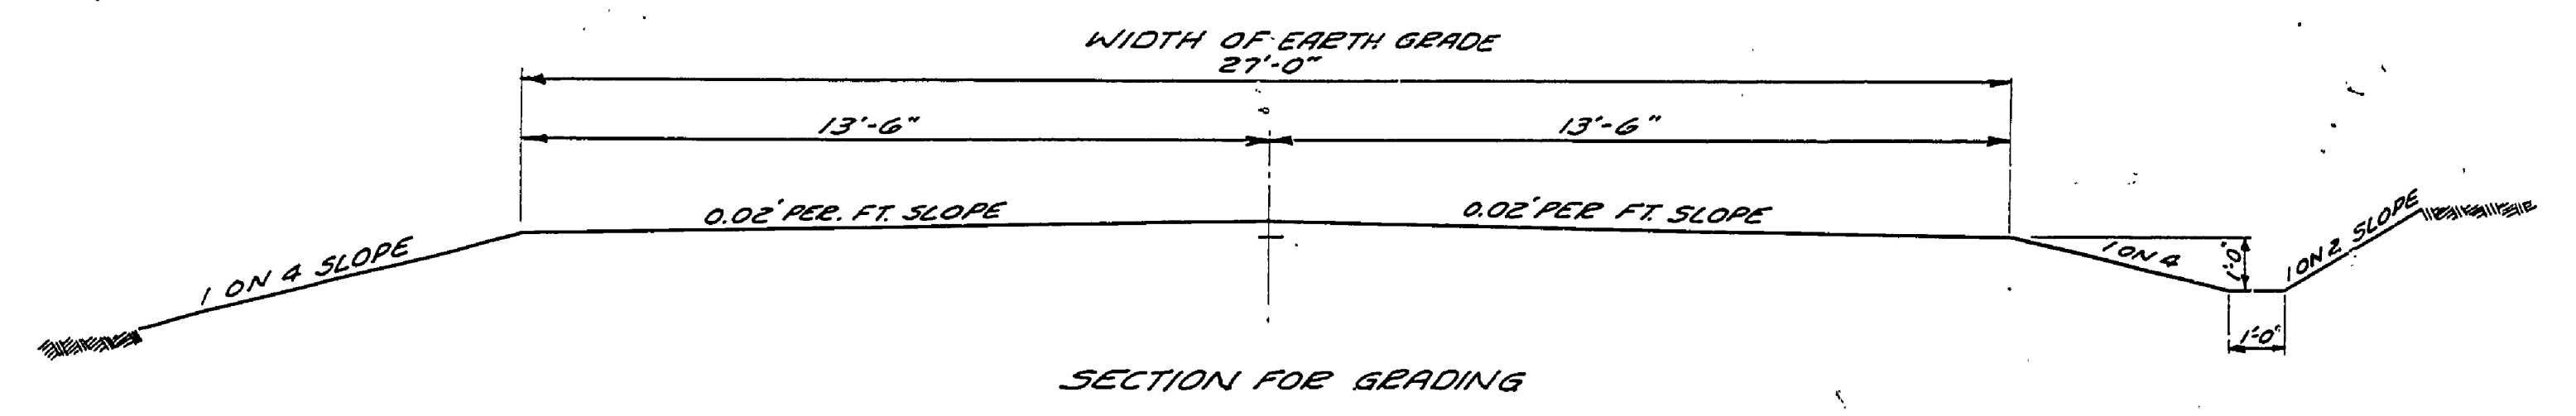


DATE BY									
NO. DATE BY	1								
REVISIONS	4								
APPROVED BY	A.C. Bennett								
ASSISTANT CHIEF IN CHARGE	A.C. Bennett								
OF DESIGN	DATE 5/21/52								
REVIEWED BY SECTIONS	ARCHITECTURAL								
ENGINEERING	LANDSCAPE								
DRAWN BY	E.C. Bennett								
CHECKED BY	DATE MAY 15, 1952								

CURVE # 1
 Δ: 0° 52' L
 D: 14° 00'
 E: 0.17'
 T: 43.35'
 L: 86.66'
 P.C. 1+26.68
 P.T. 1+70.00
 R.T. 2+13.34

CURVE # 2
 Δ: 47° 00' E
 D: 24° 00'
 E: 21.76'
 T: 106.57'
 L: 195.85'
 P.C. 3+47.95
 P.T. 4+52.02
 R.T. 5+43.28

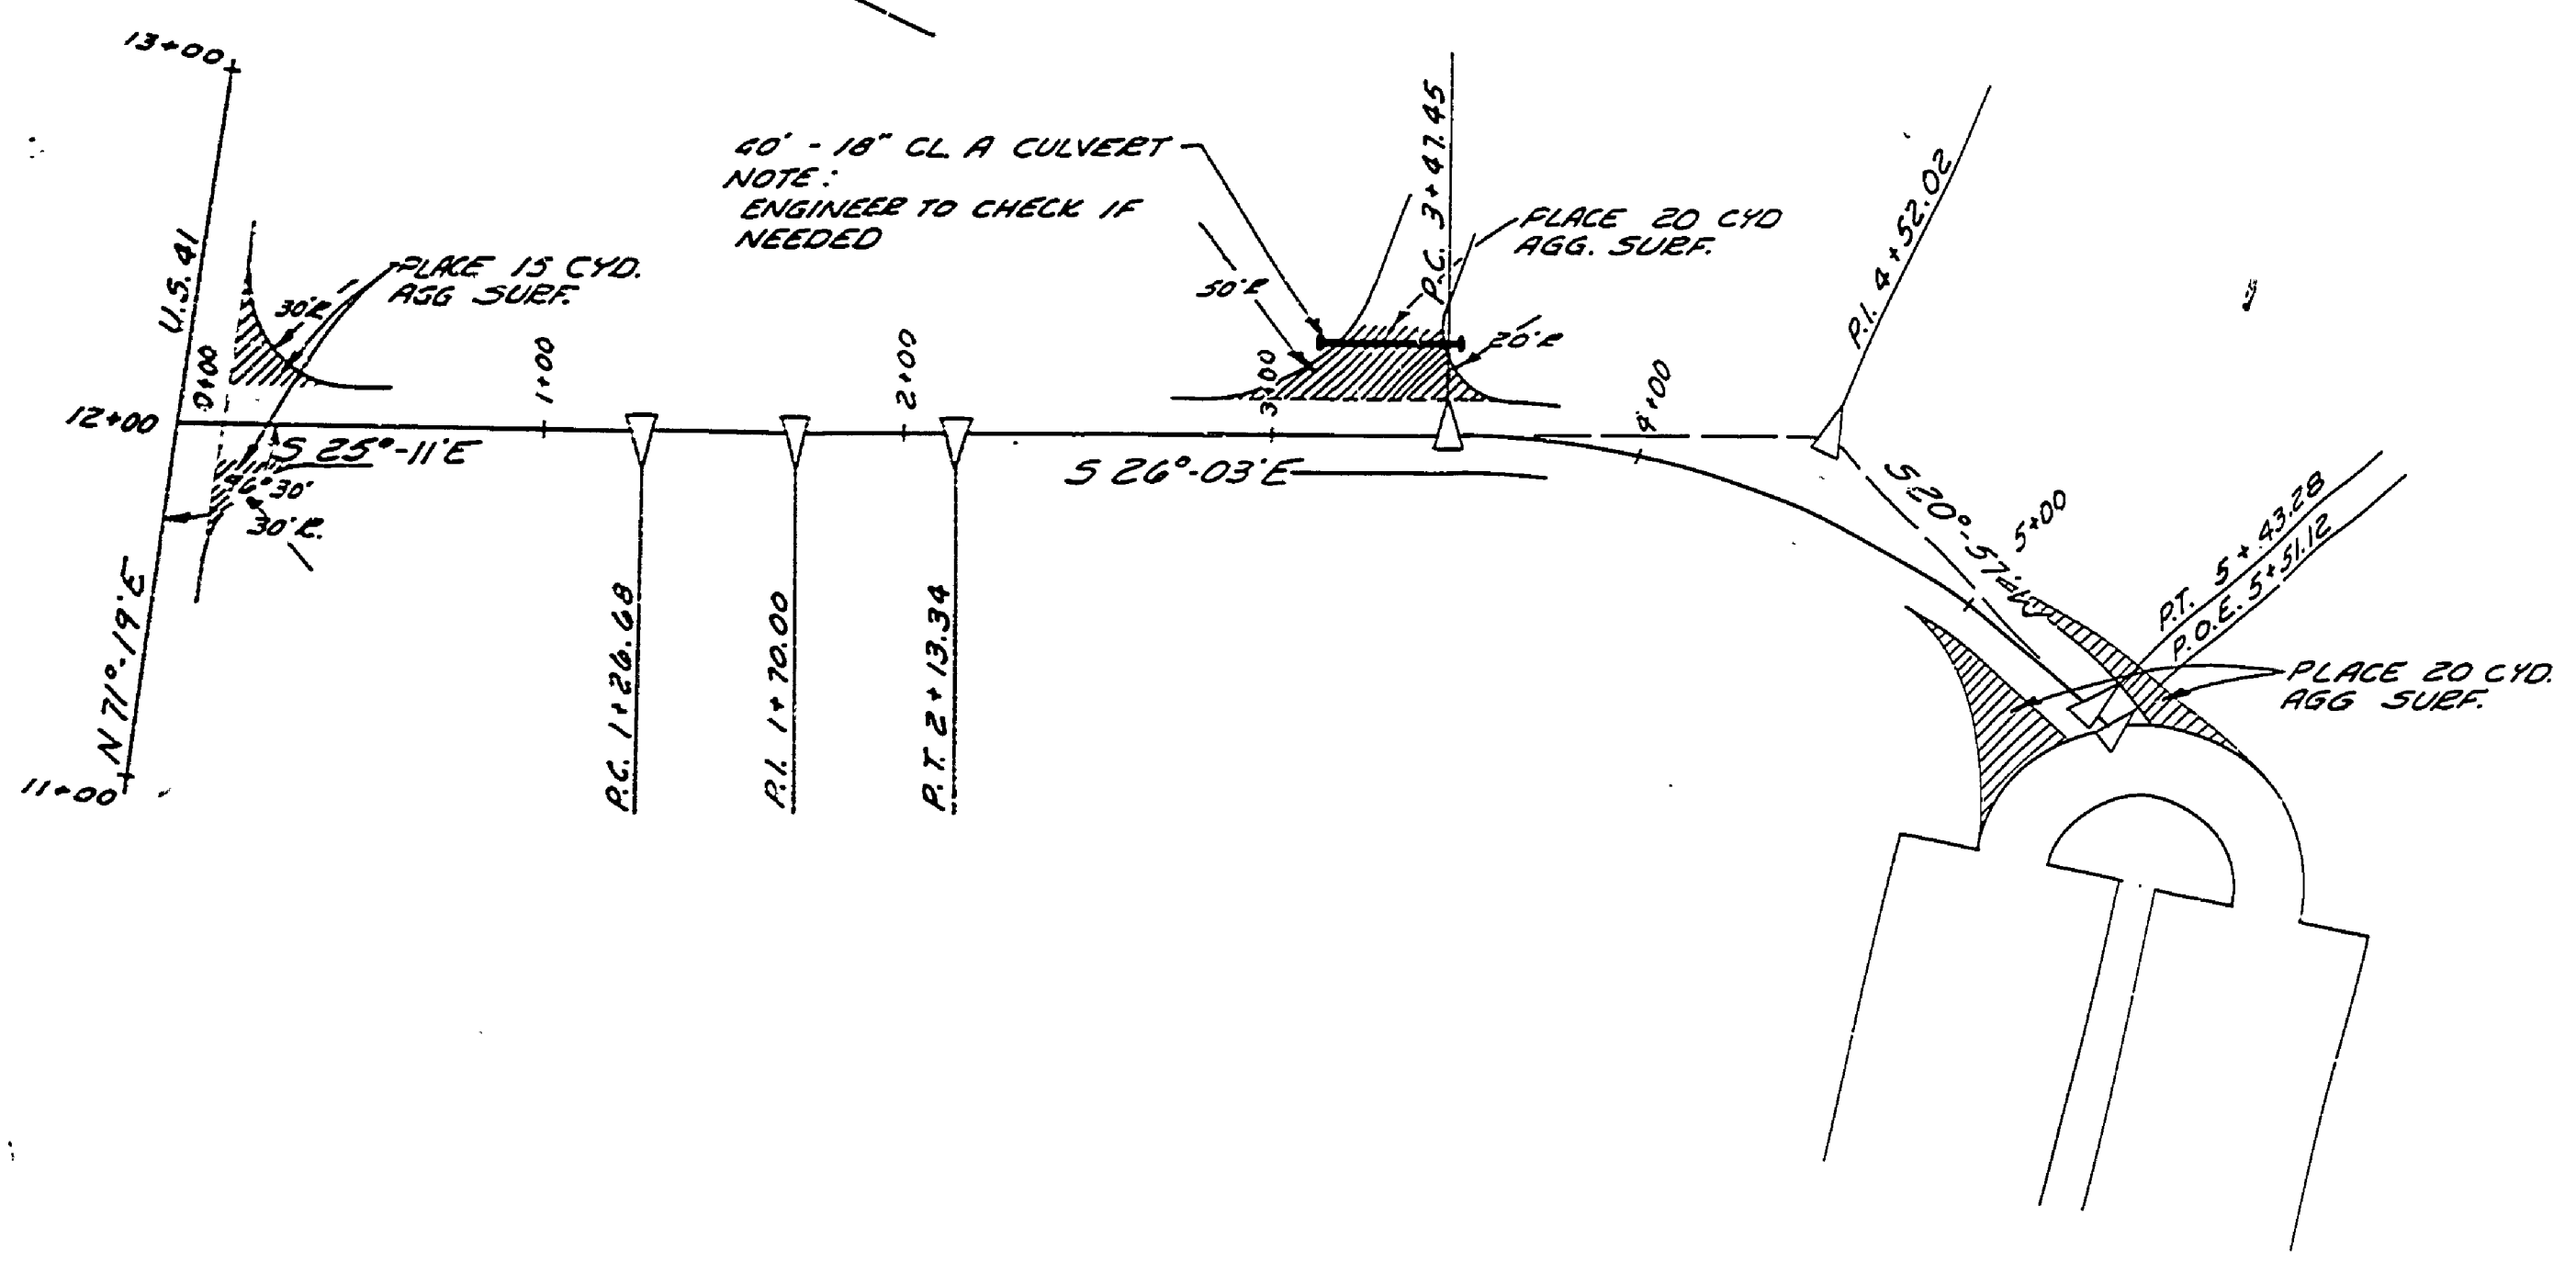

TYPICAL CROSS-SECTIONS

M 42012 31

