




DESIGNED BY	DATE	REVIEWED	DATE	APPROVED	DATE	NO.	DATE	BY	REVISIONS
DRAWN BY J.V. I.D.M.C.	Dec. 65	ARCHITECTURAL				1			4
CHECKED BY		ENGINEERING				2			5
		LANDSCAPE				3			6

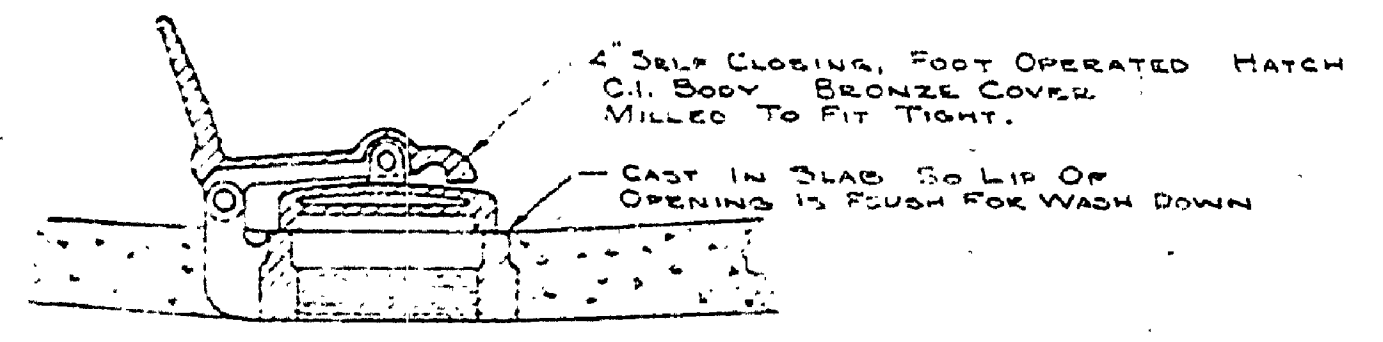

MATCH & COVER SECTION DETAIL
 MODEL FIG. 42
 YARON DEVELOPMENT SYSTEMS CO.
 2500 N. ALAMEDA
 COLUMBIAN, CALIF.

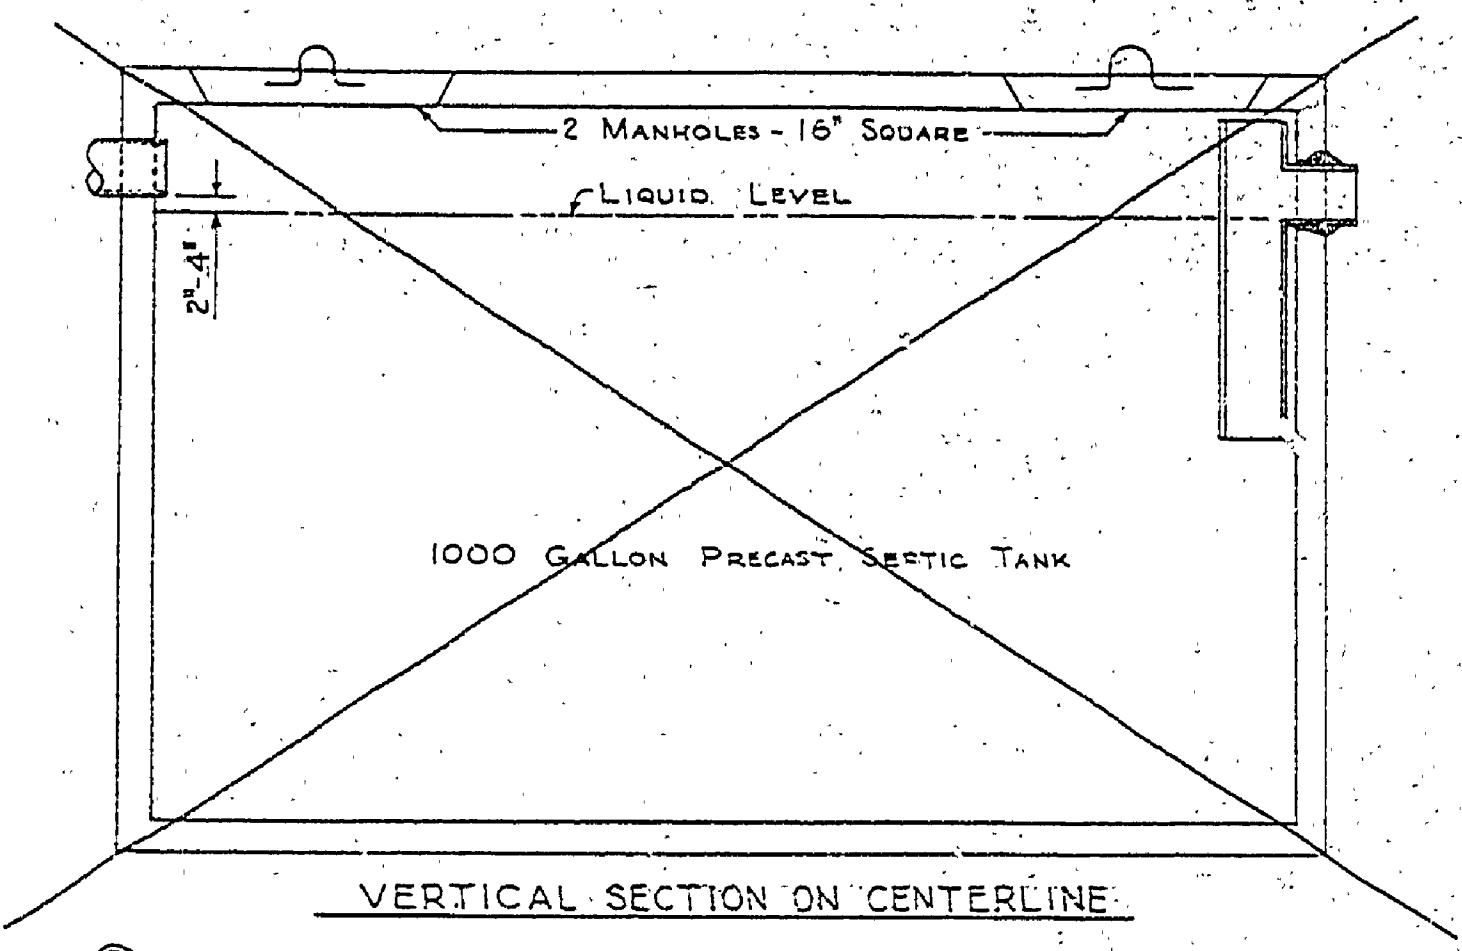



VERTICAL SECTION ON CENTERLINE

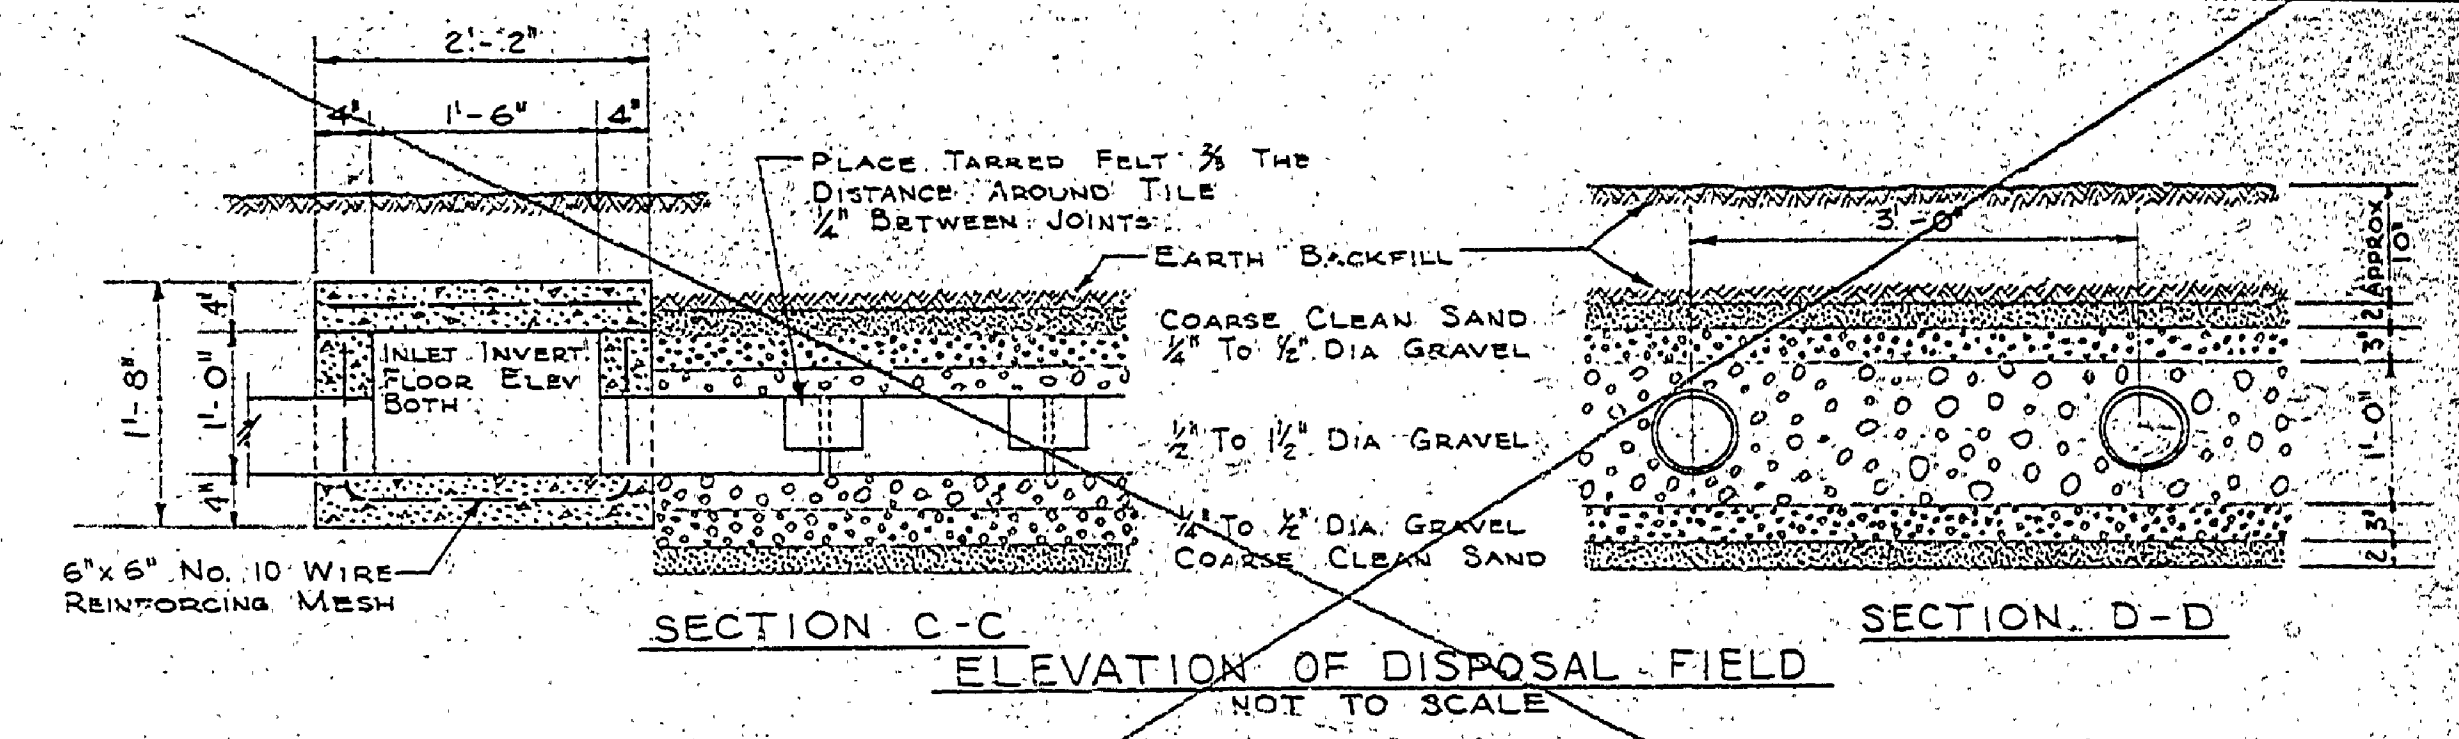


SECTION C-C
 ELEVATION OF DISPOSAL FIELD
 NOT TO SCALE

SECTION D-D

DISTRIBUTION BOX COVER
 NOT TO SCALE

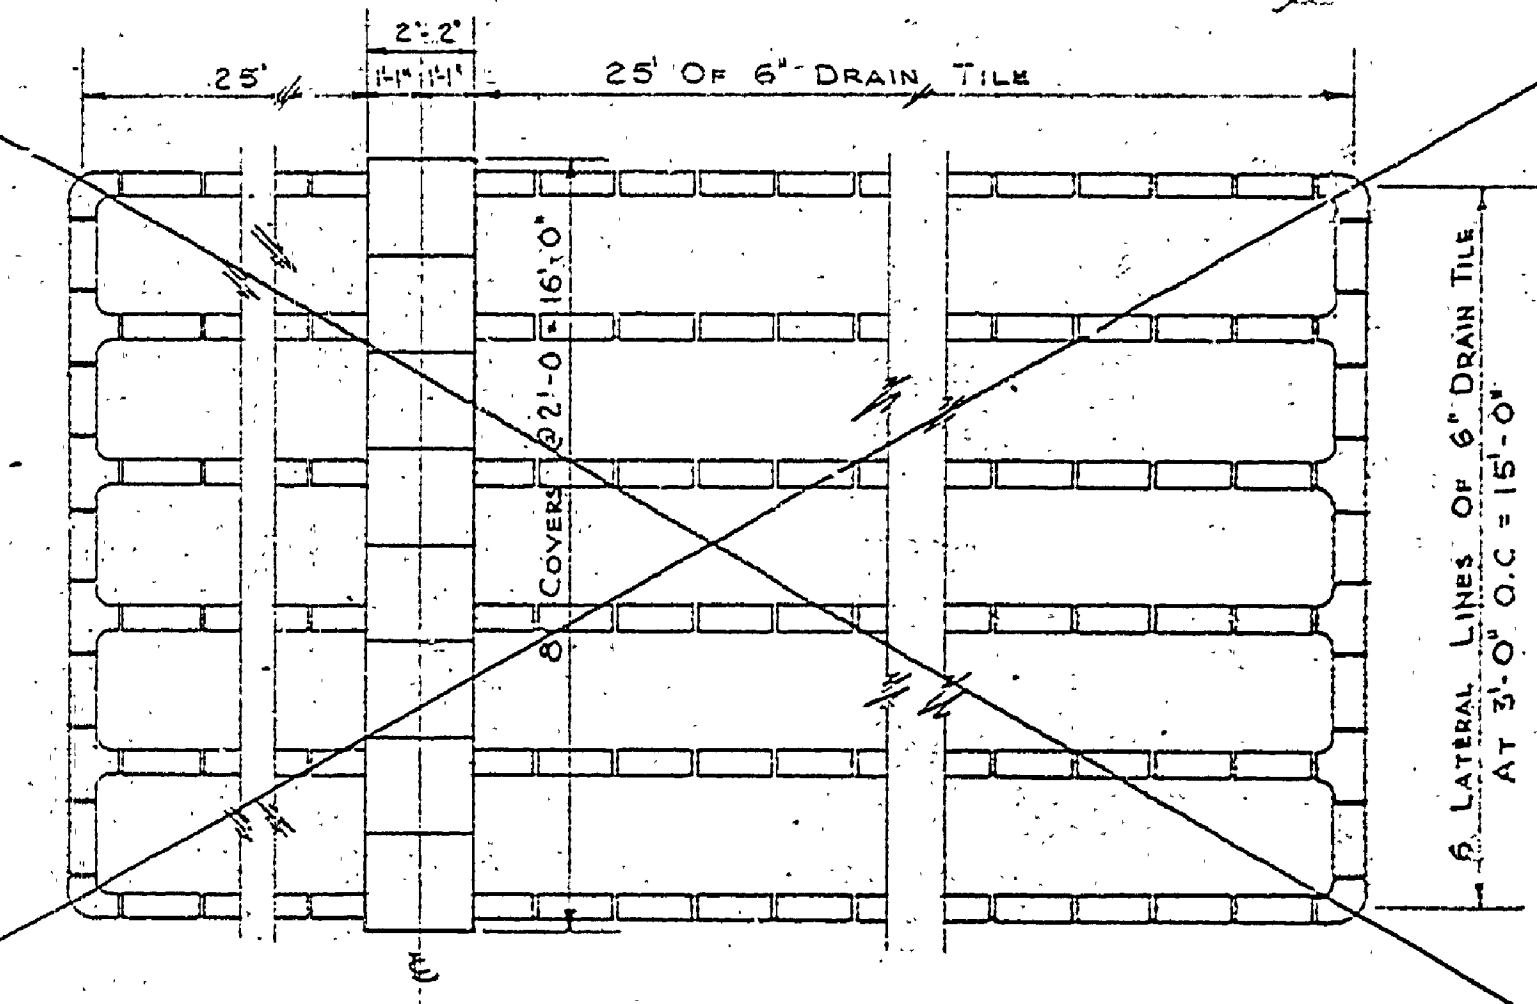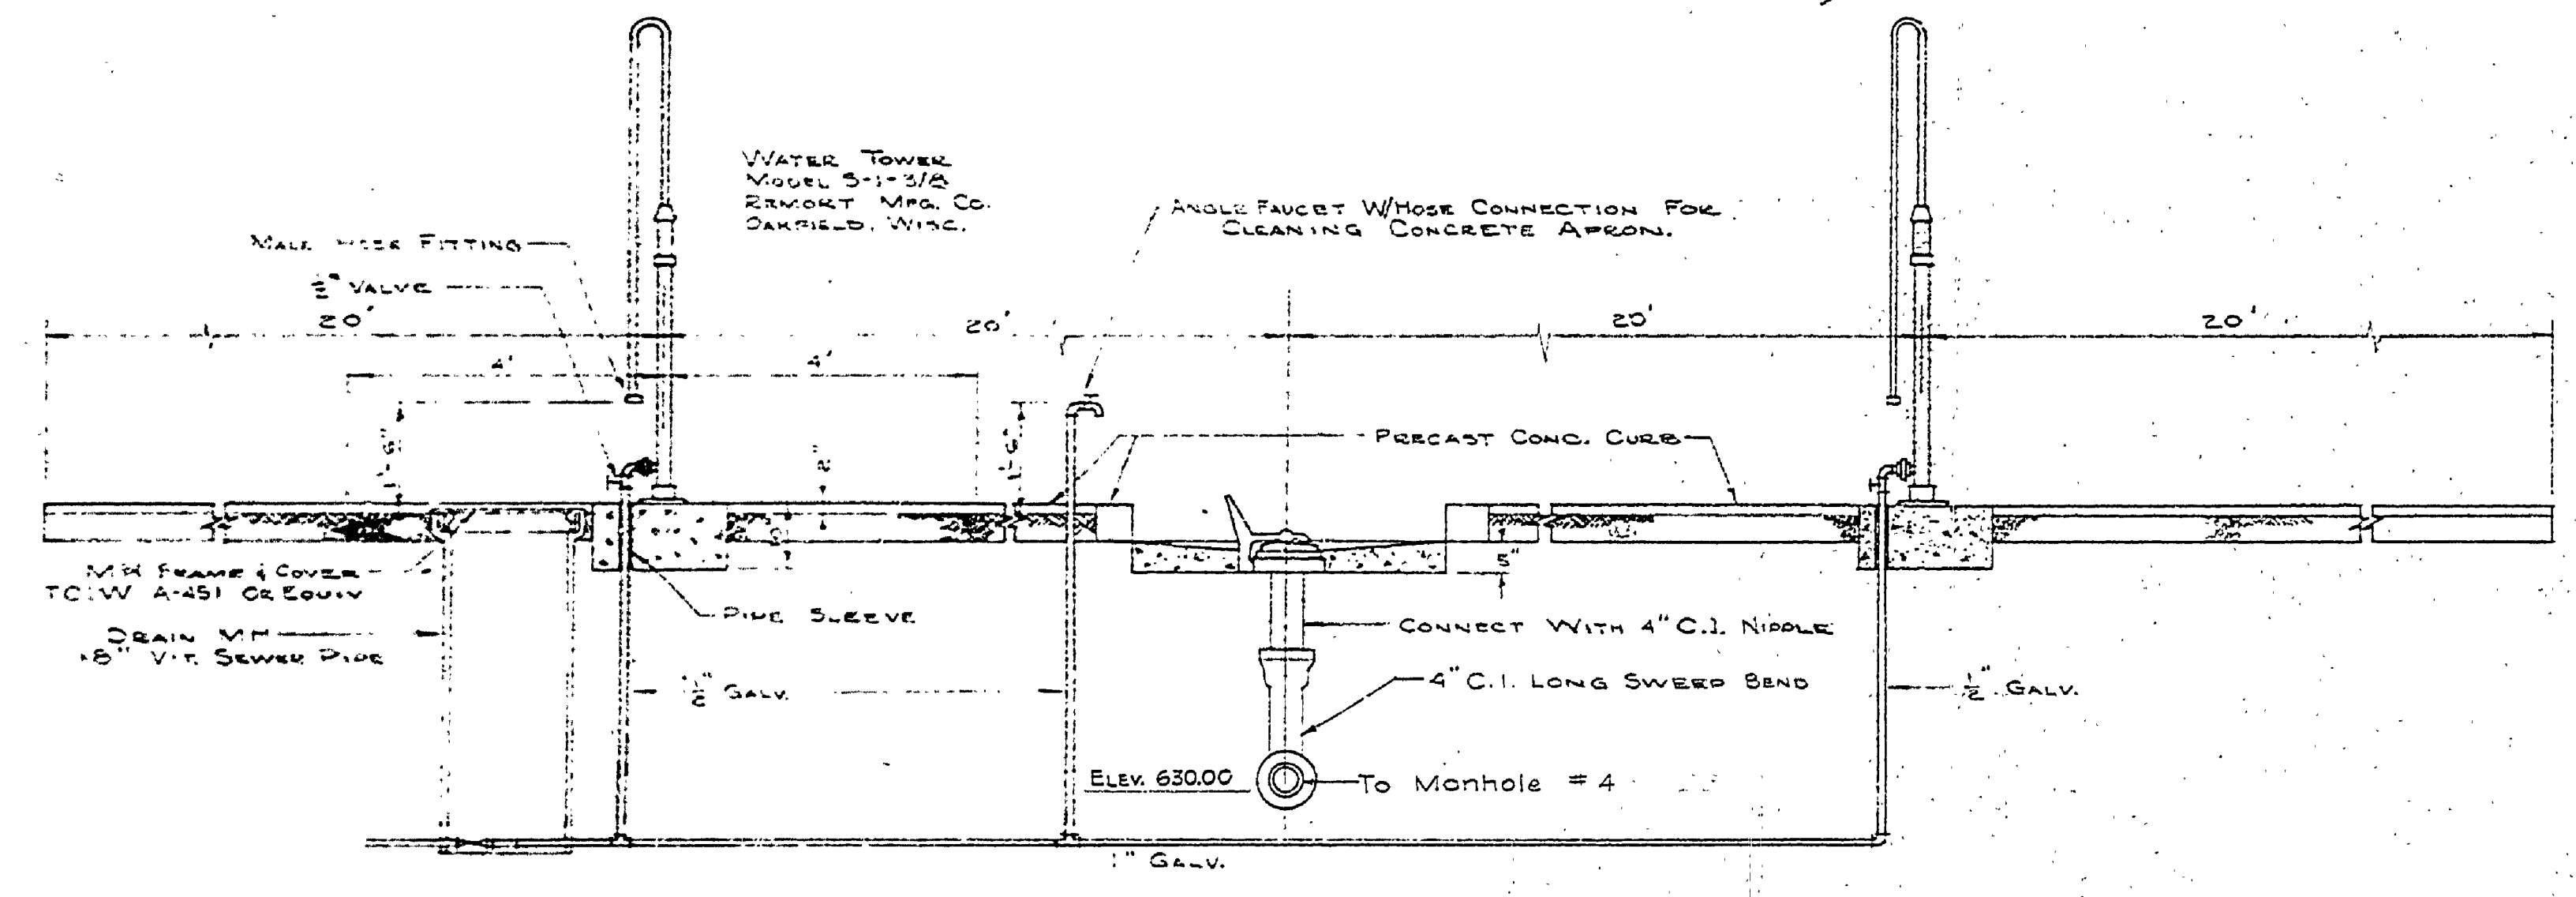

PLAN
 DISPOSAL FIELD
 (NOT TO SCALE)

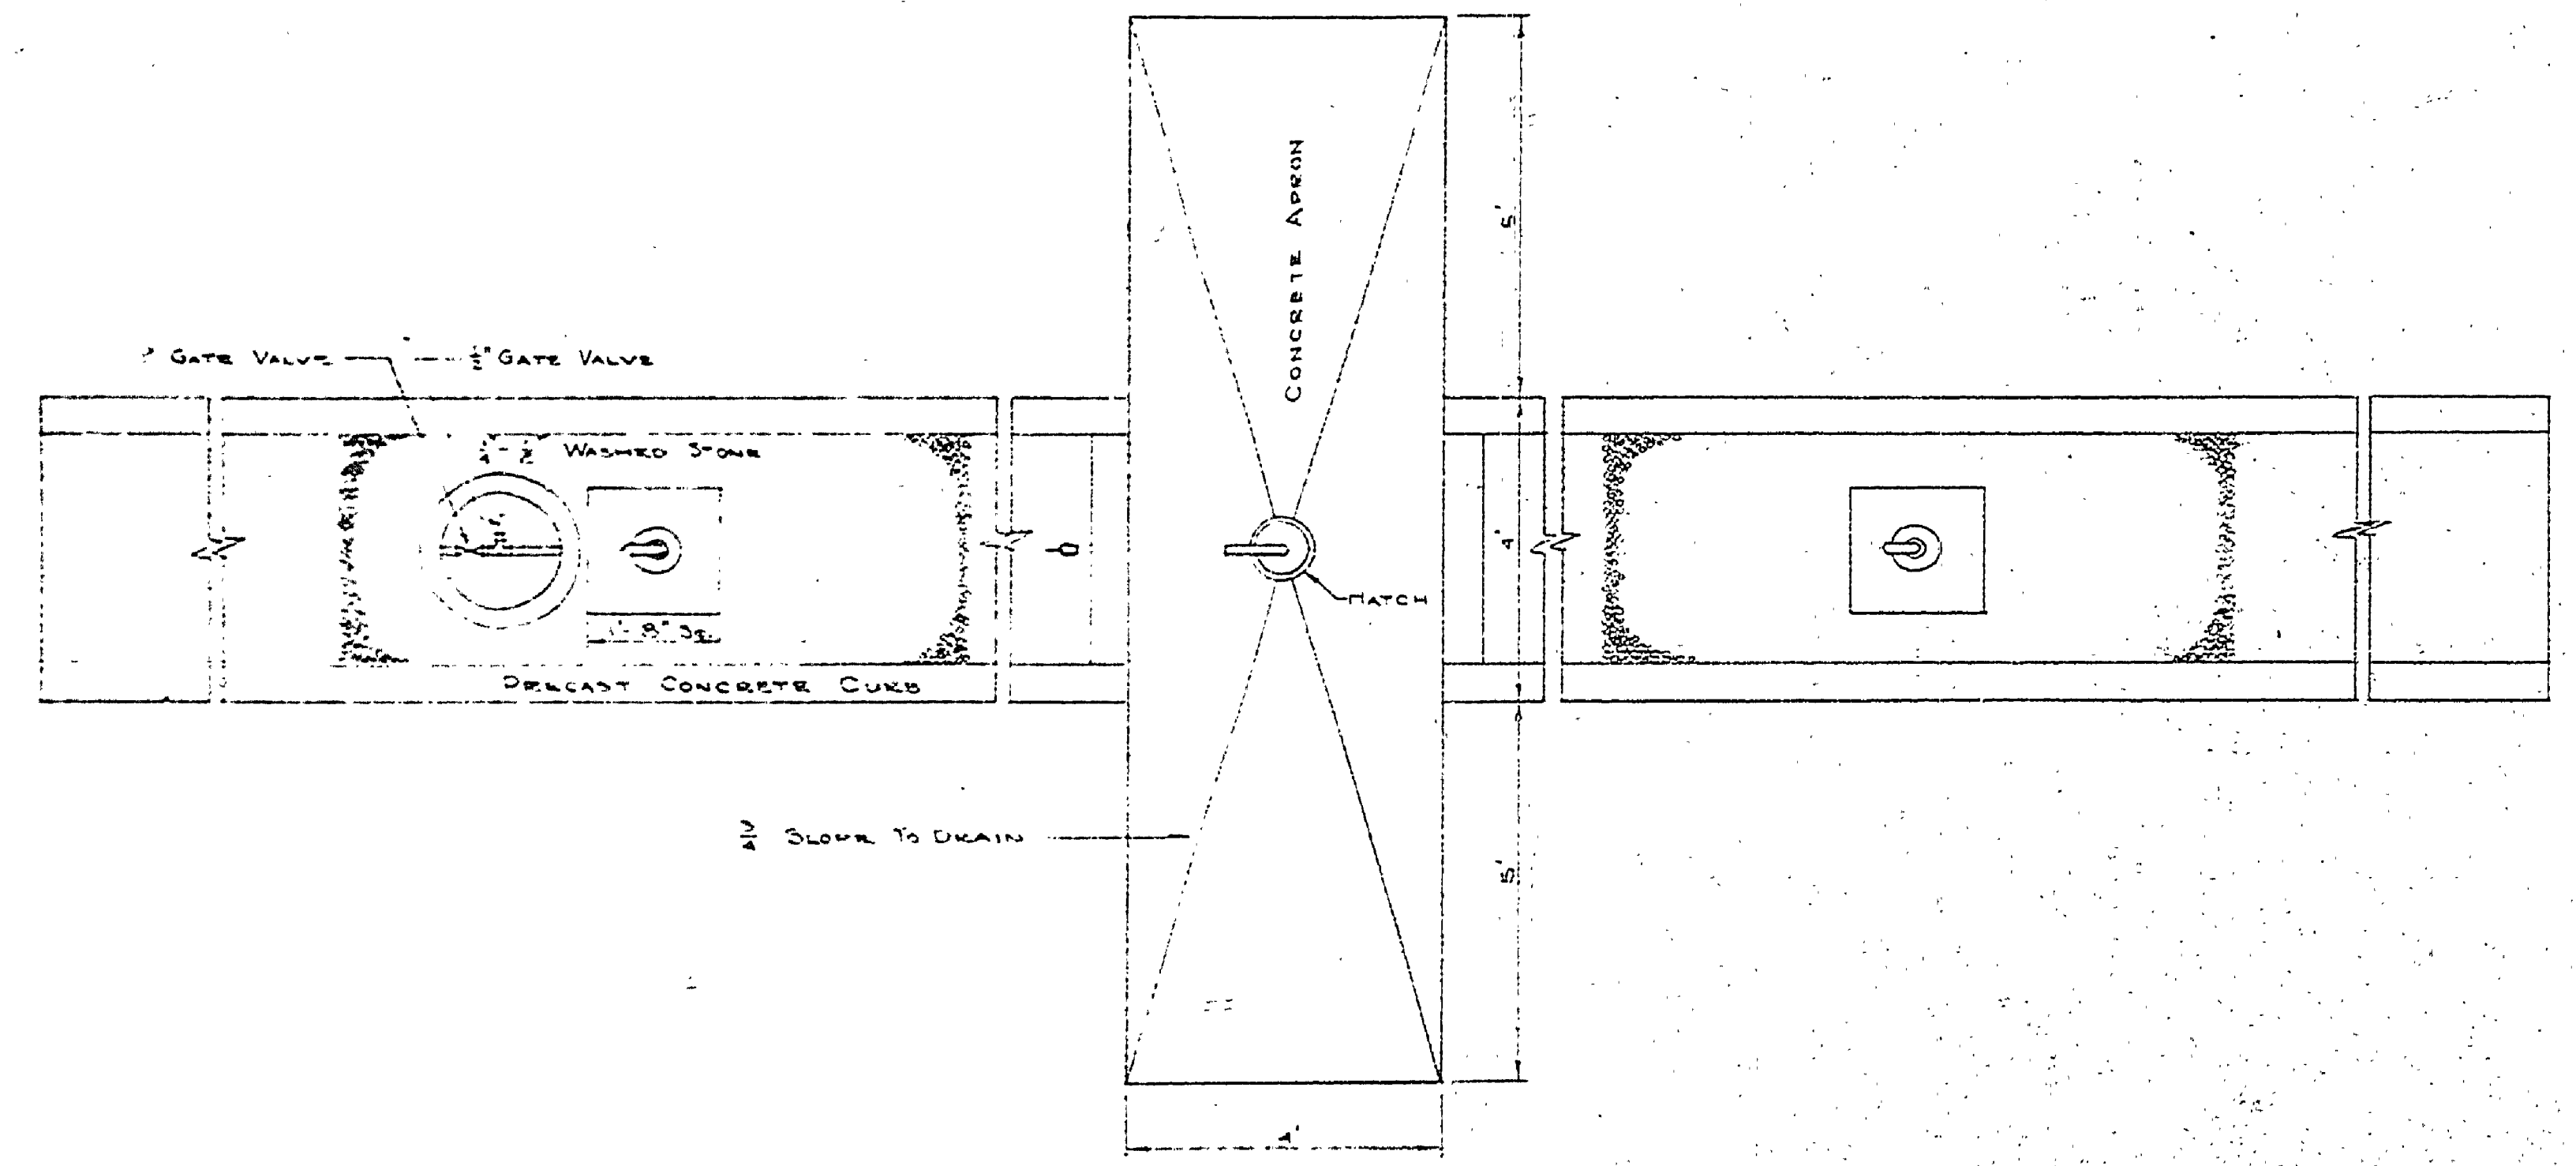

MICHIGAN
 DEPARTMENT OF CONSERVATION
 PARKS AND RECREATION DIVISION

FORT WILKINS STATE PARK
 SANITATION STATION

SHEET NO. 6 OF 6
 PLAN NO. E-107