
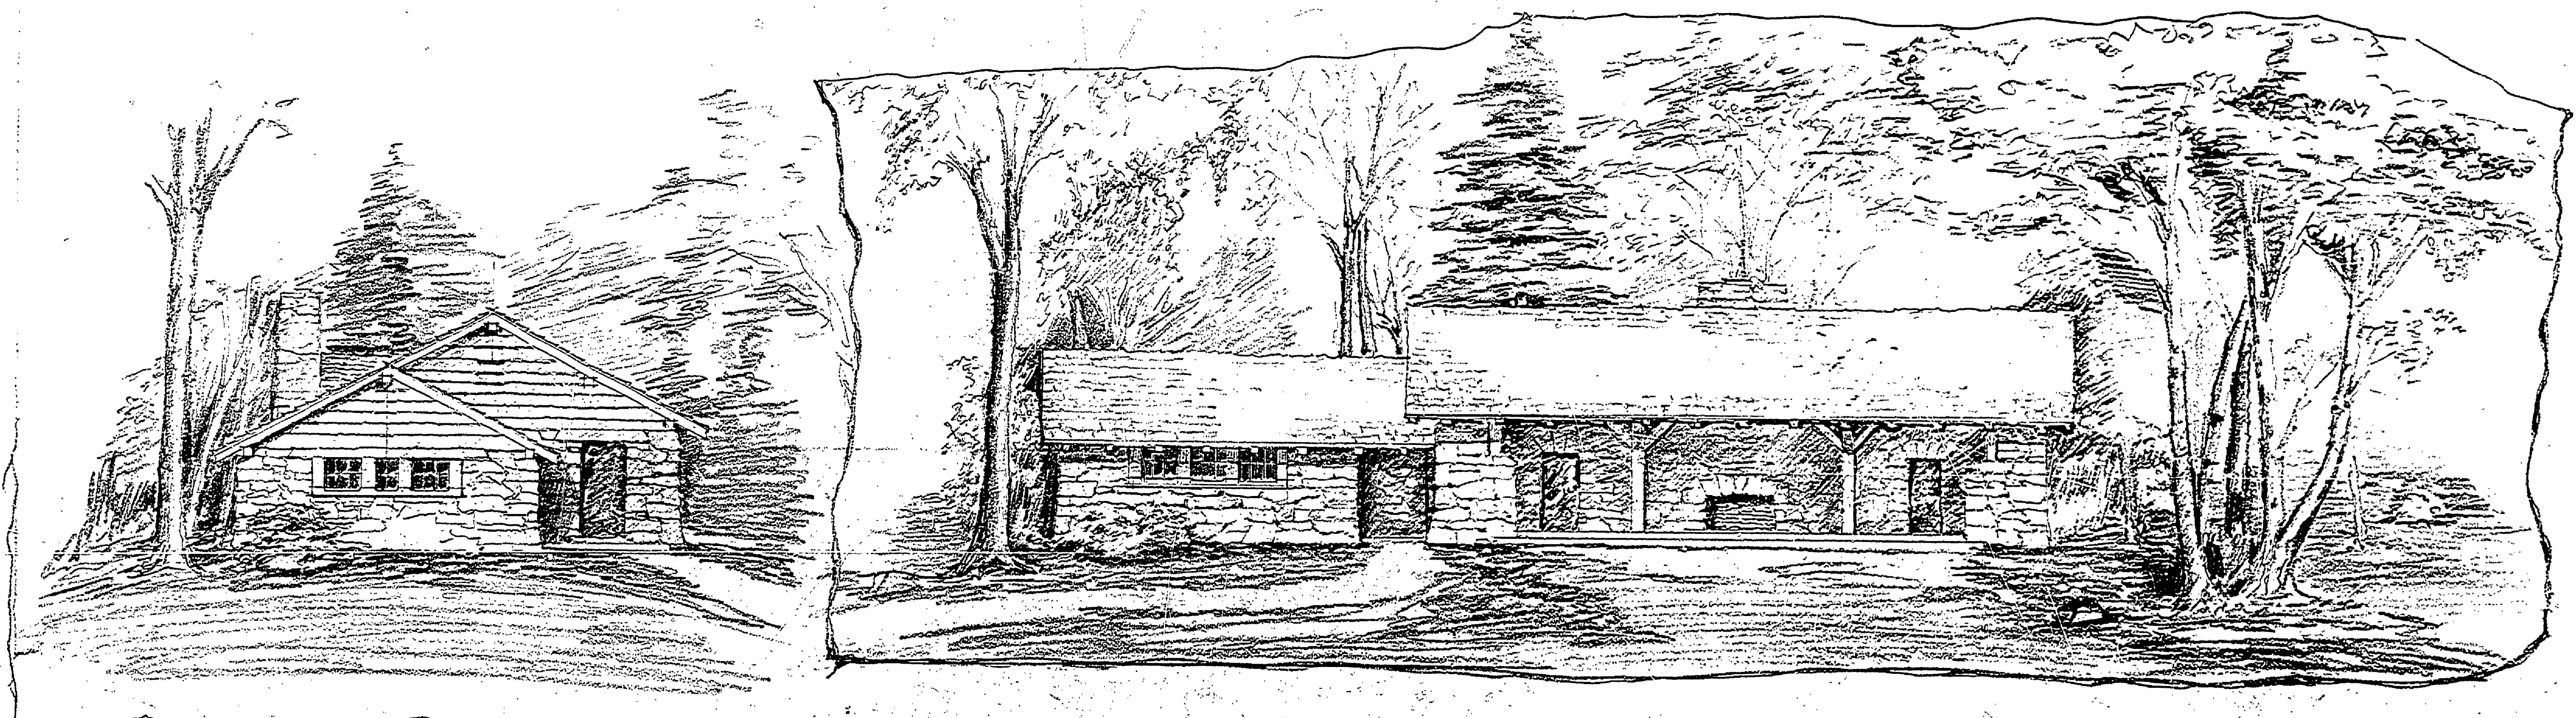


MICHIGAN
DEPARTMENT OF CONSERVATION
PARKS DIVISION
PRELIMINARY STUDY
COMBINATION SHELTER & TOILET
FORT WILKINS

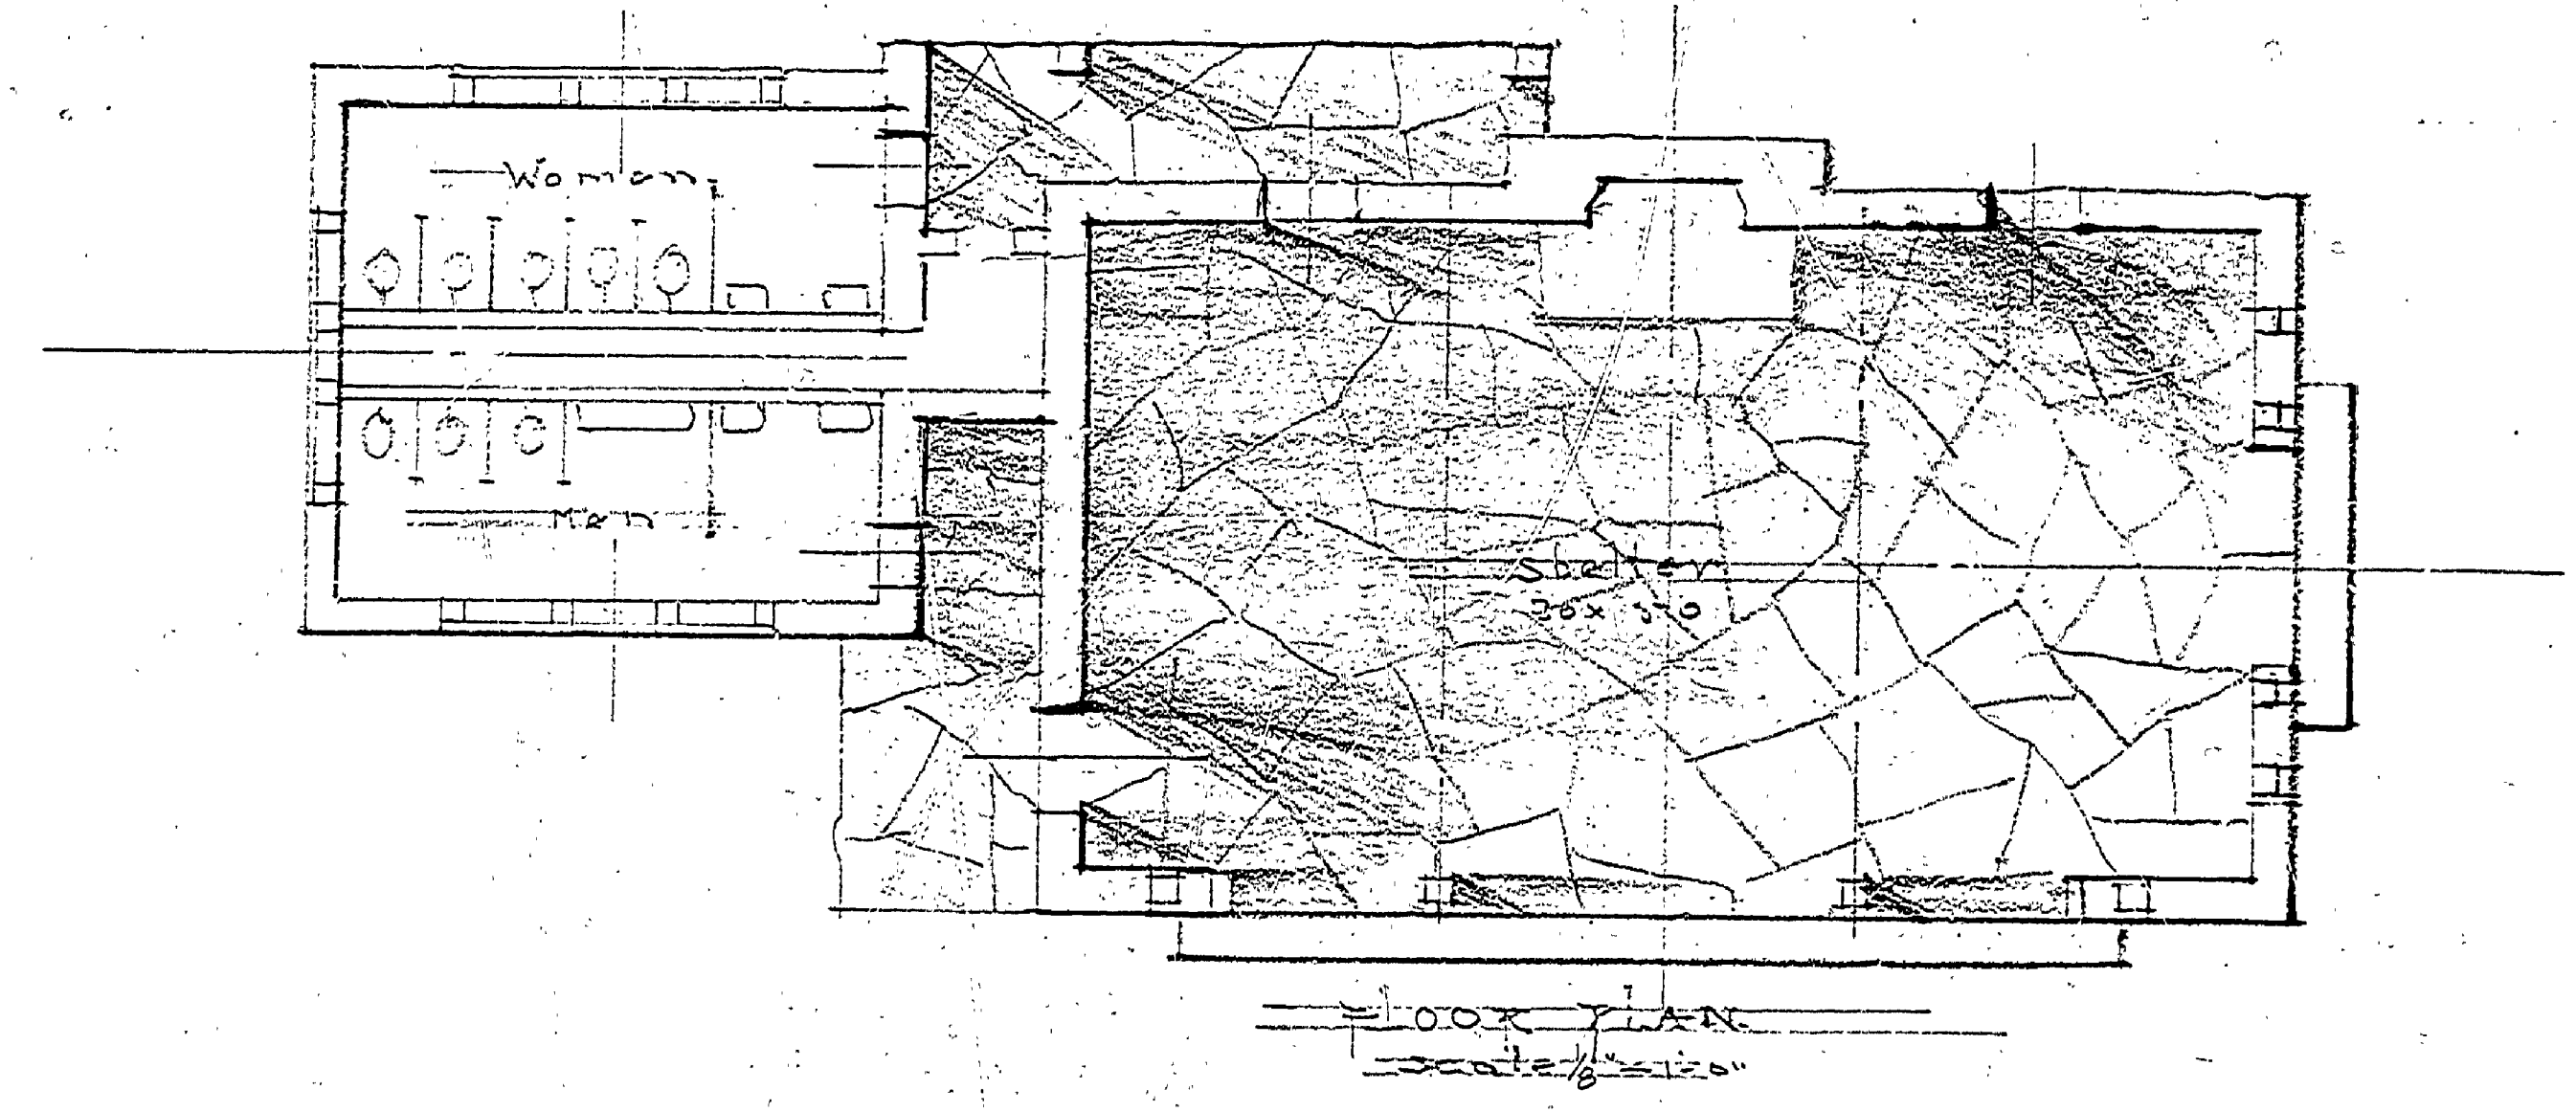

A-101