


ELEVATION


SHELTER GABLE DETAILS

Scale 1"=1'-0"


Splice ridge beam for 6"x6" rafters on inside of 6"x10" verge board outside.

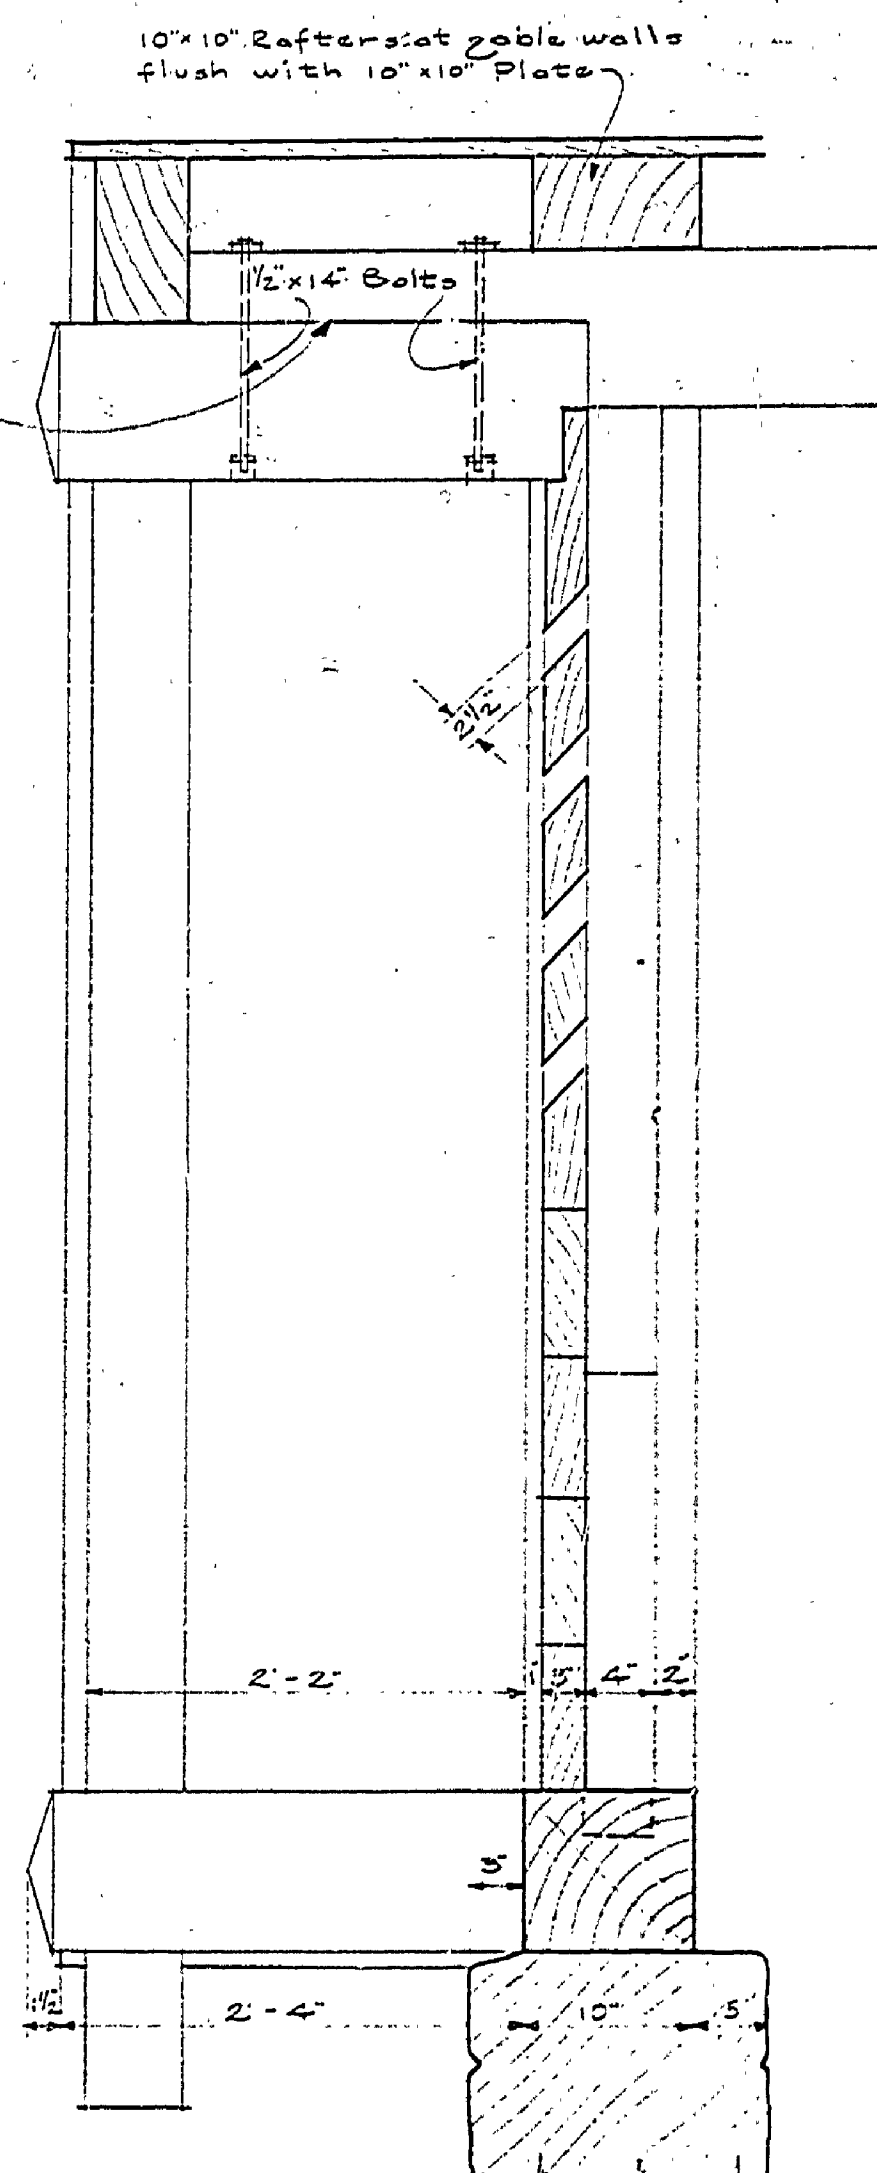

SECTION

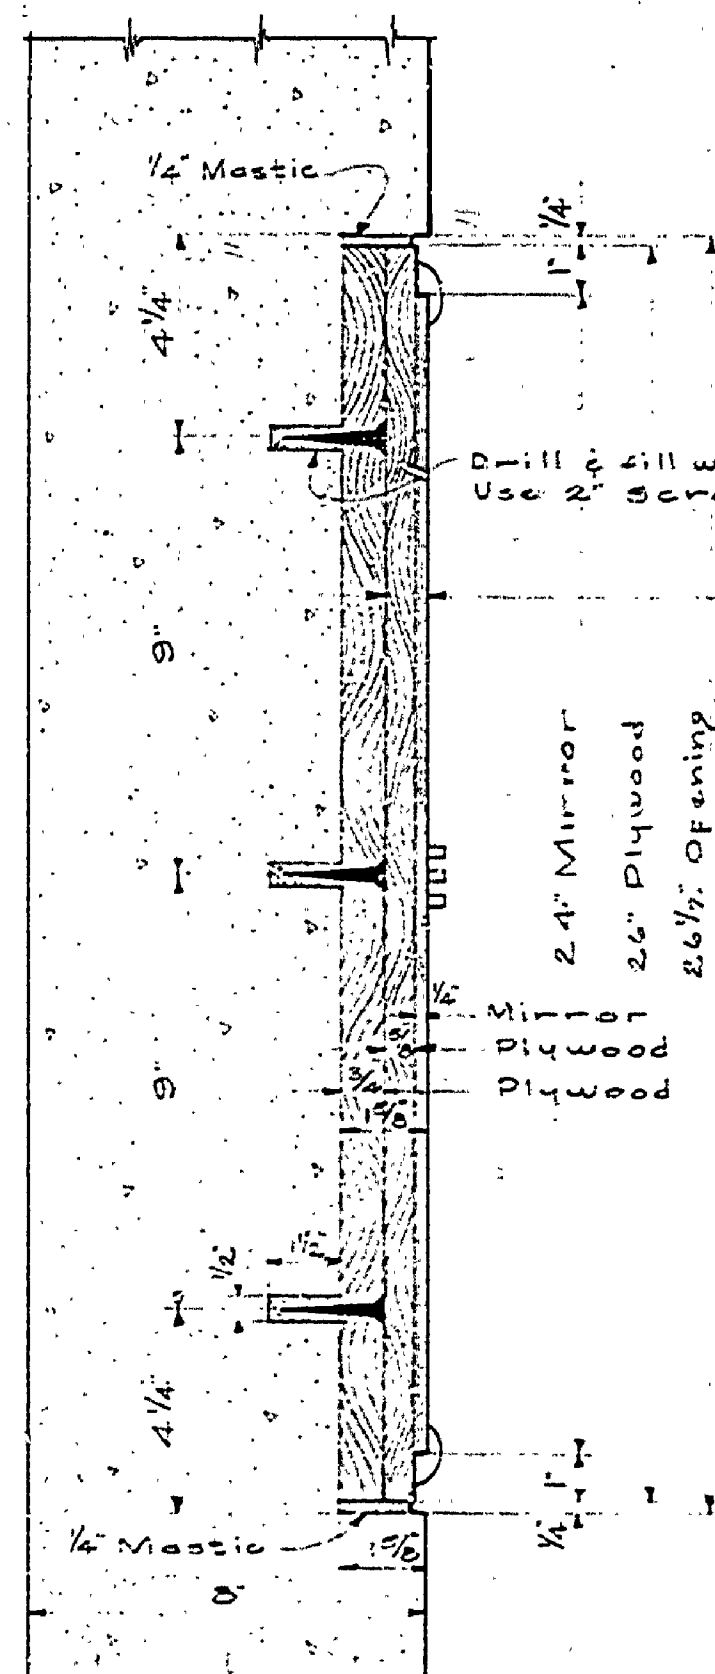


SECTION

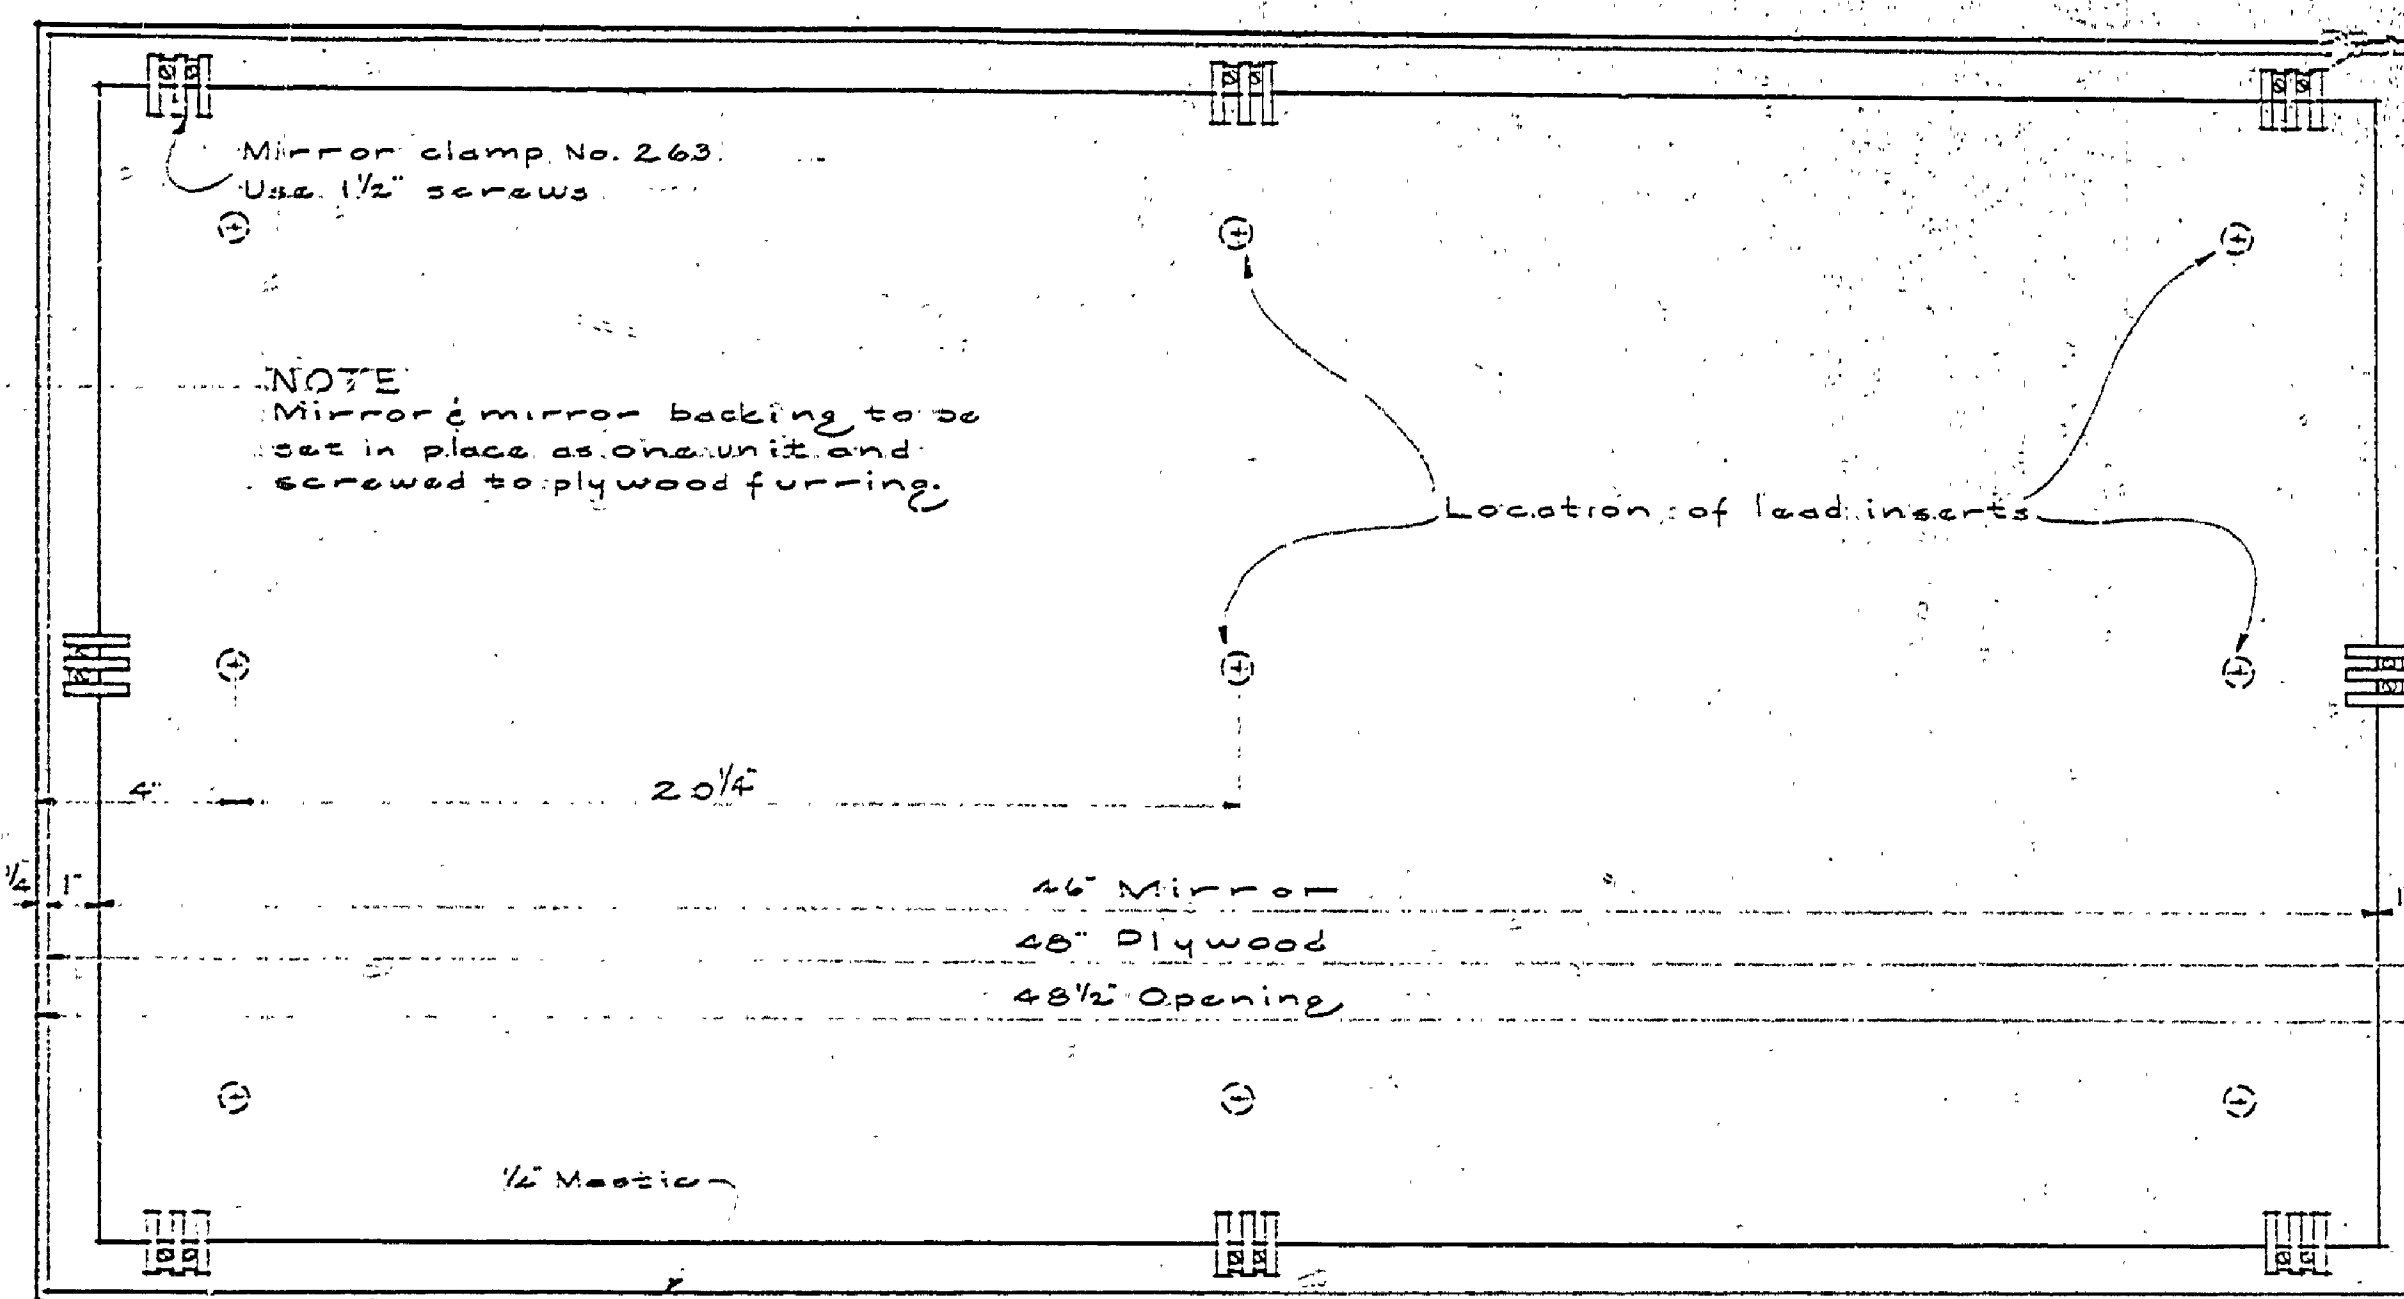


ELEVATION

MIRROR DETAILS

Scale 5"=1'-0"

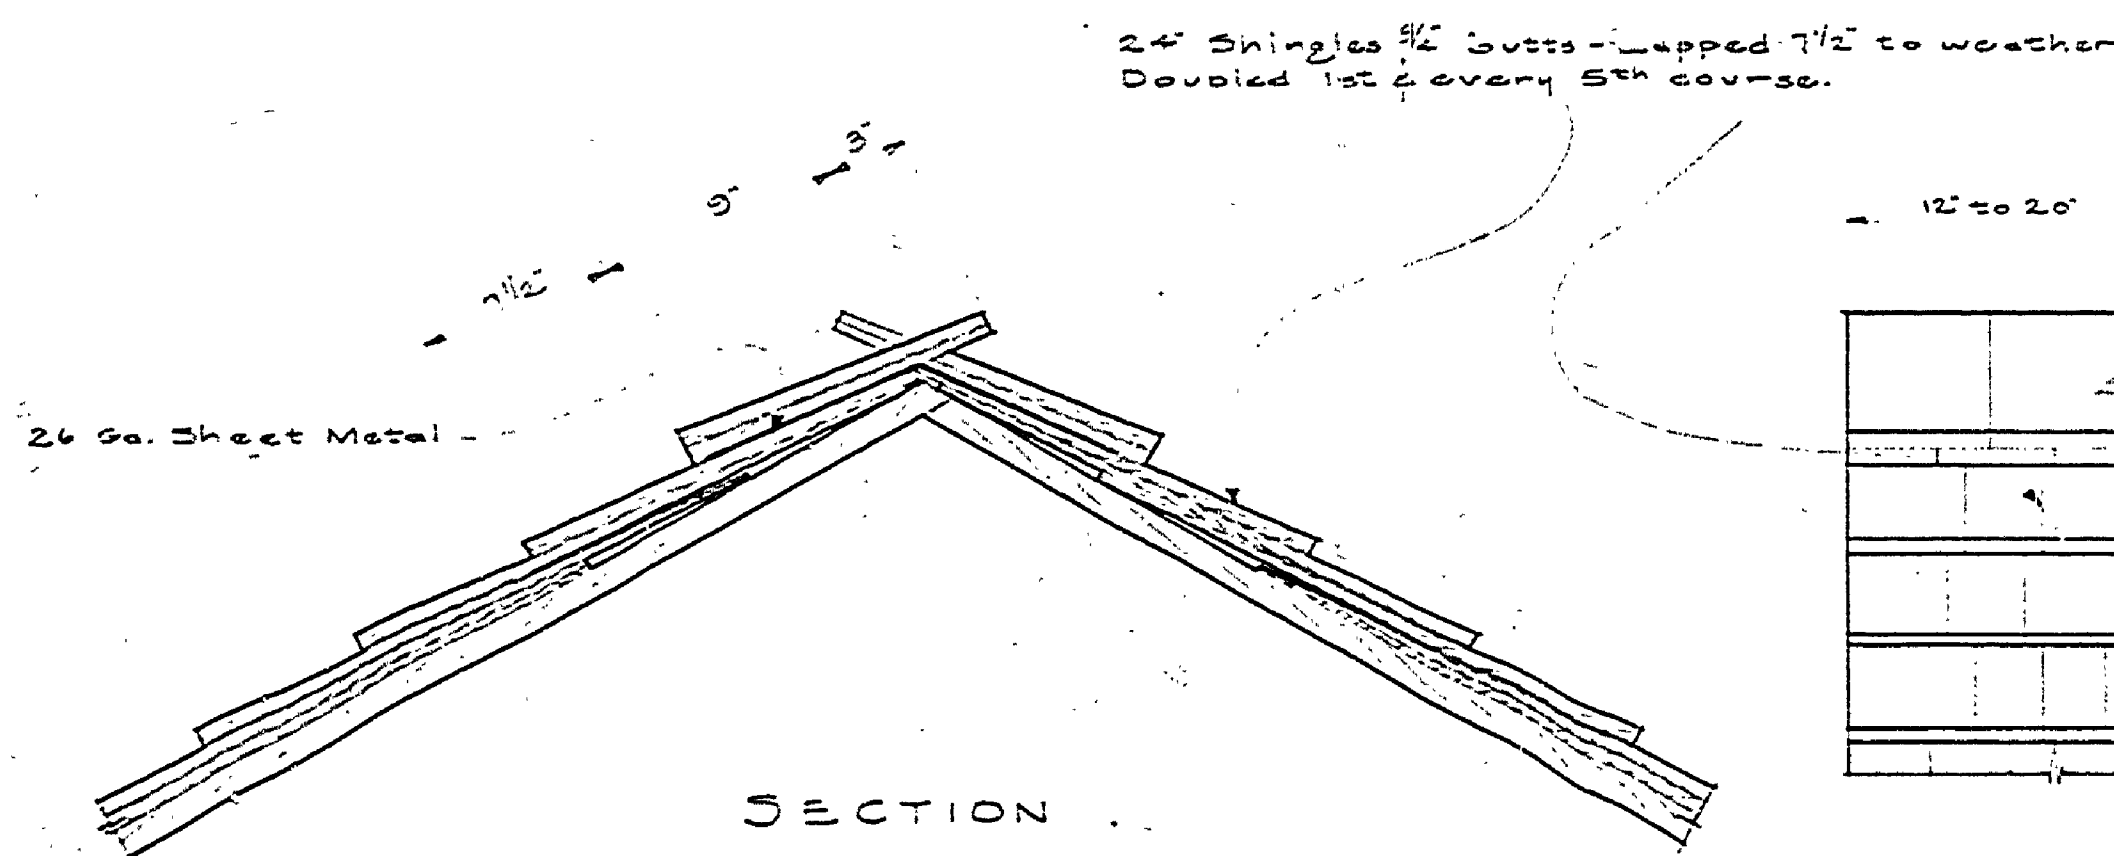

SECTION

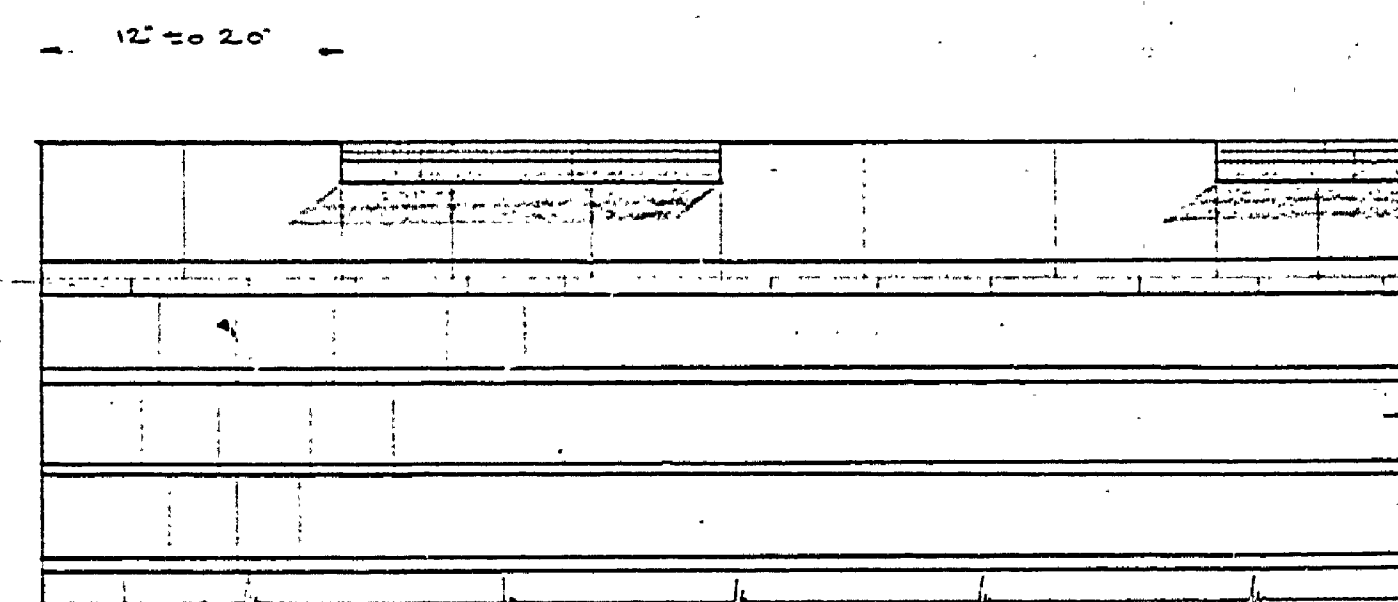

ELEVATION

DETAILS OF COMB RIDGE

Scale 1 1/2"=1'-0"

MICHIGAN		
DEPARTMENT OF CONSERVATION		
STATE PARK'S DIVISION		
DESIGNED BY E. A. BARTWICK	FORT WILKINS STATE PARK	SHEET NUMBER 3 OF 3
DRAWN BY C. V. SPYGL	TOILET AND	SCALE AS SHOWN
CHECKED BY C. V. SPYGL	SHELTER BUILDING	DATE 8-15-41
APPROVED CHIEF PARKS DIVISION	<i>[Signature]</i>	DATE
APPROVED INSPECTOR		DATE
APPROVED		DATE