




DETAIL SHOWING COMB RIDGE

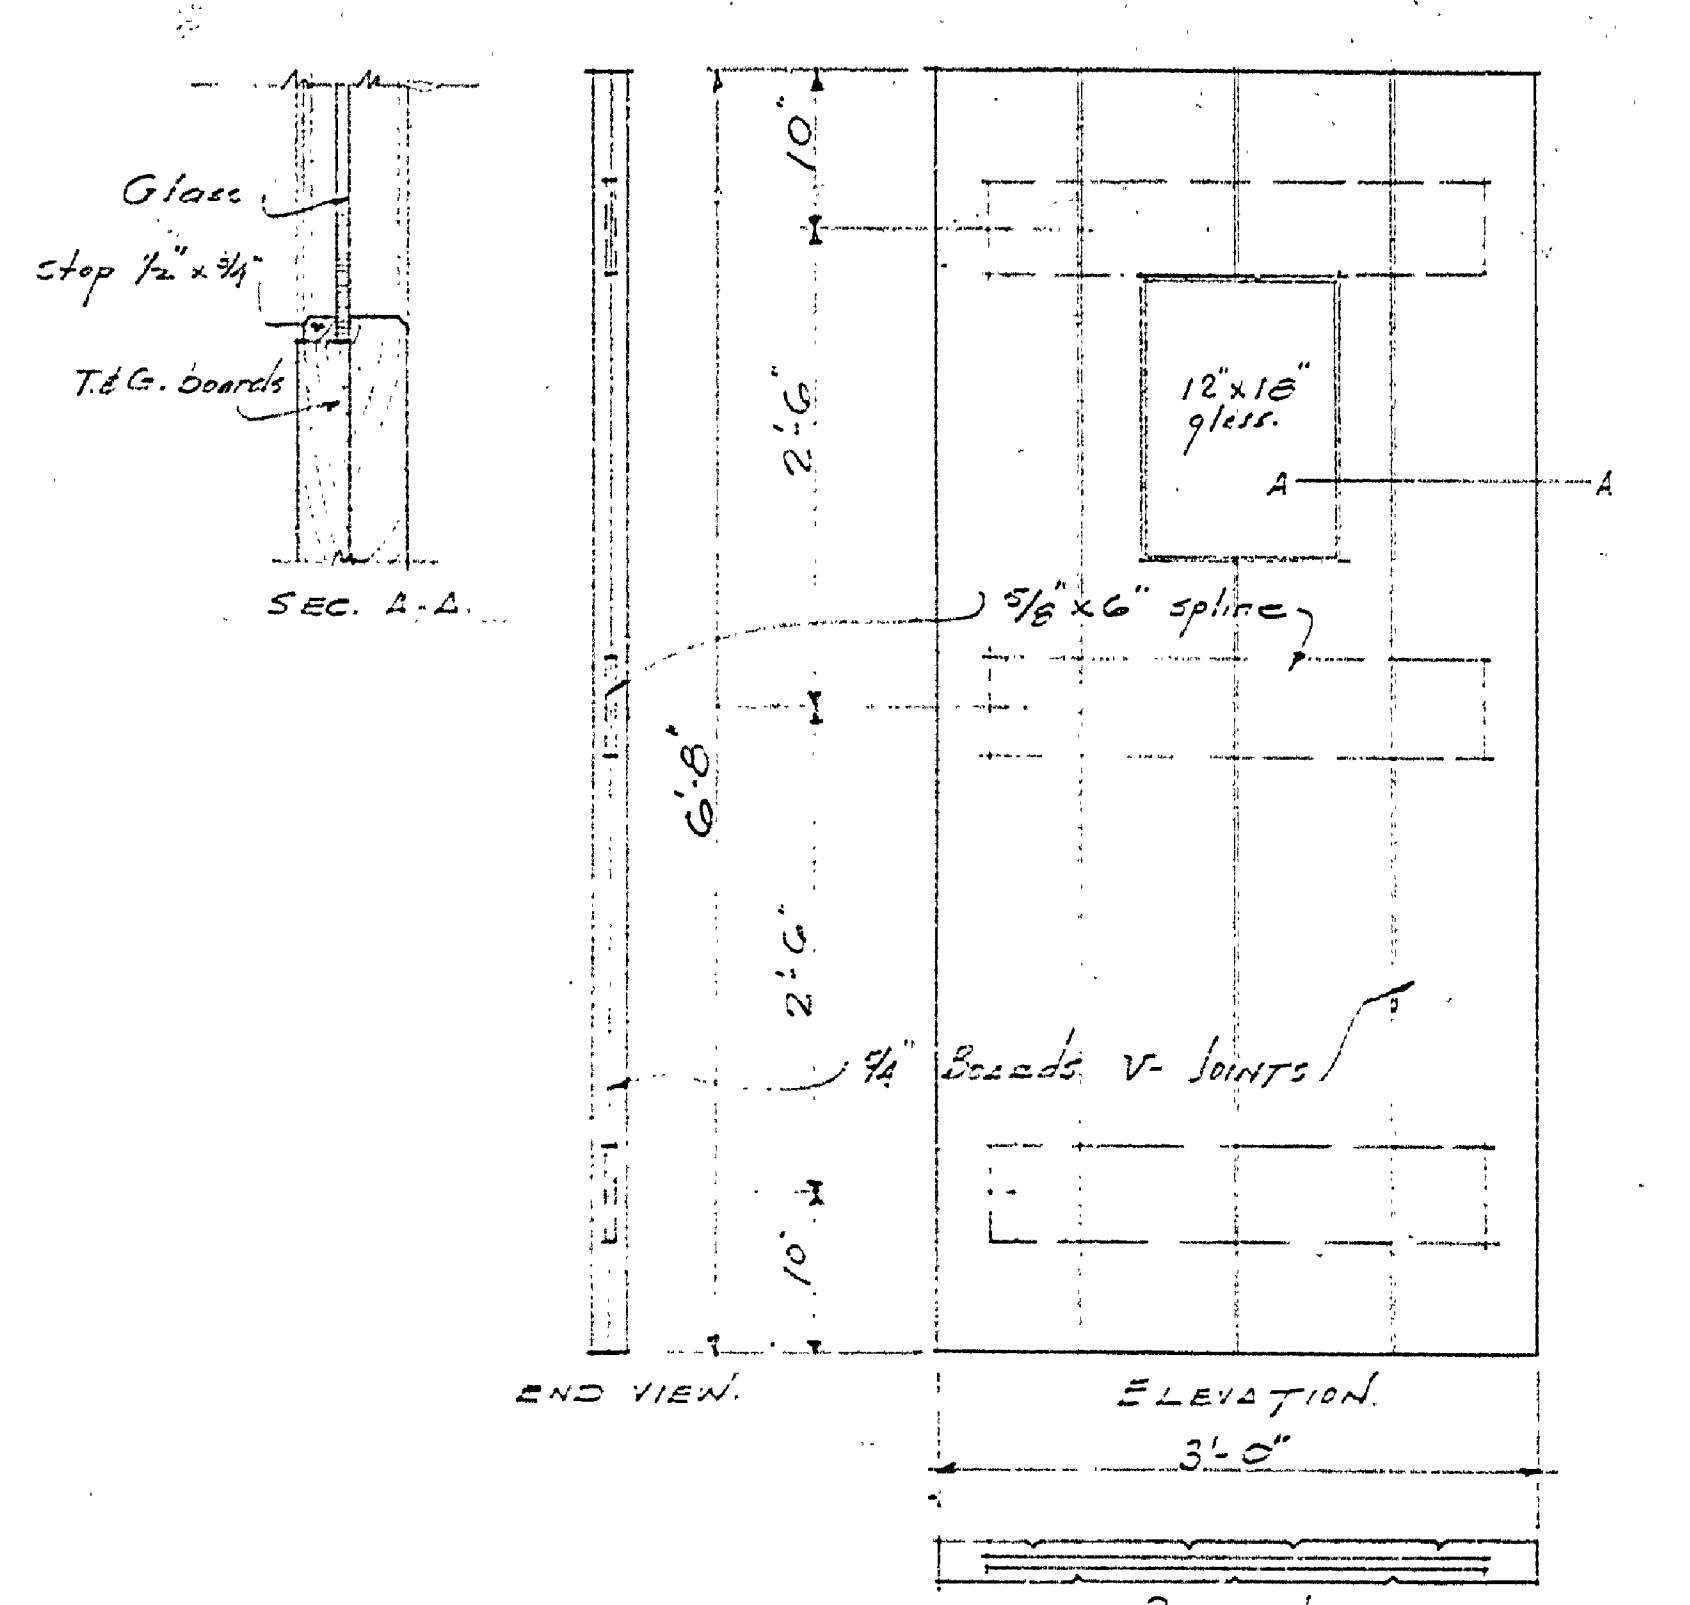


TYPICAL EXTERIOR DOOR DETAILS
SCALE 1" = 1'-0"

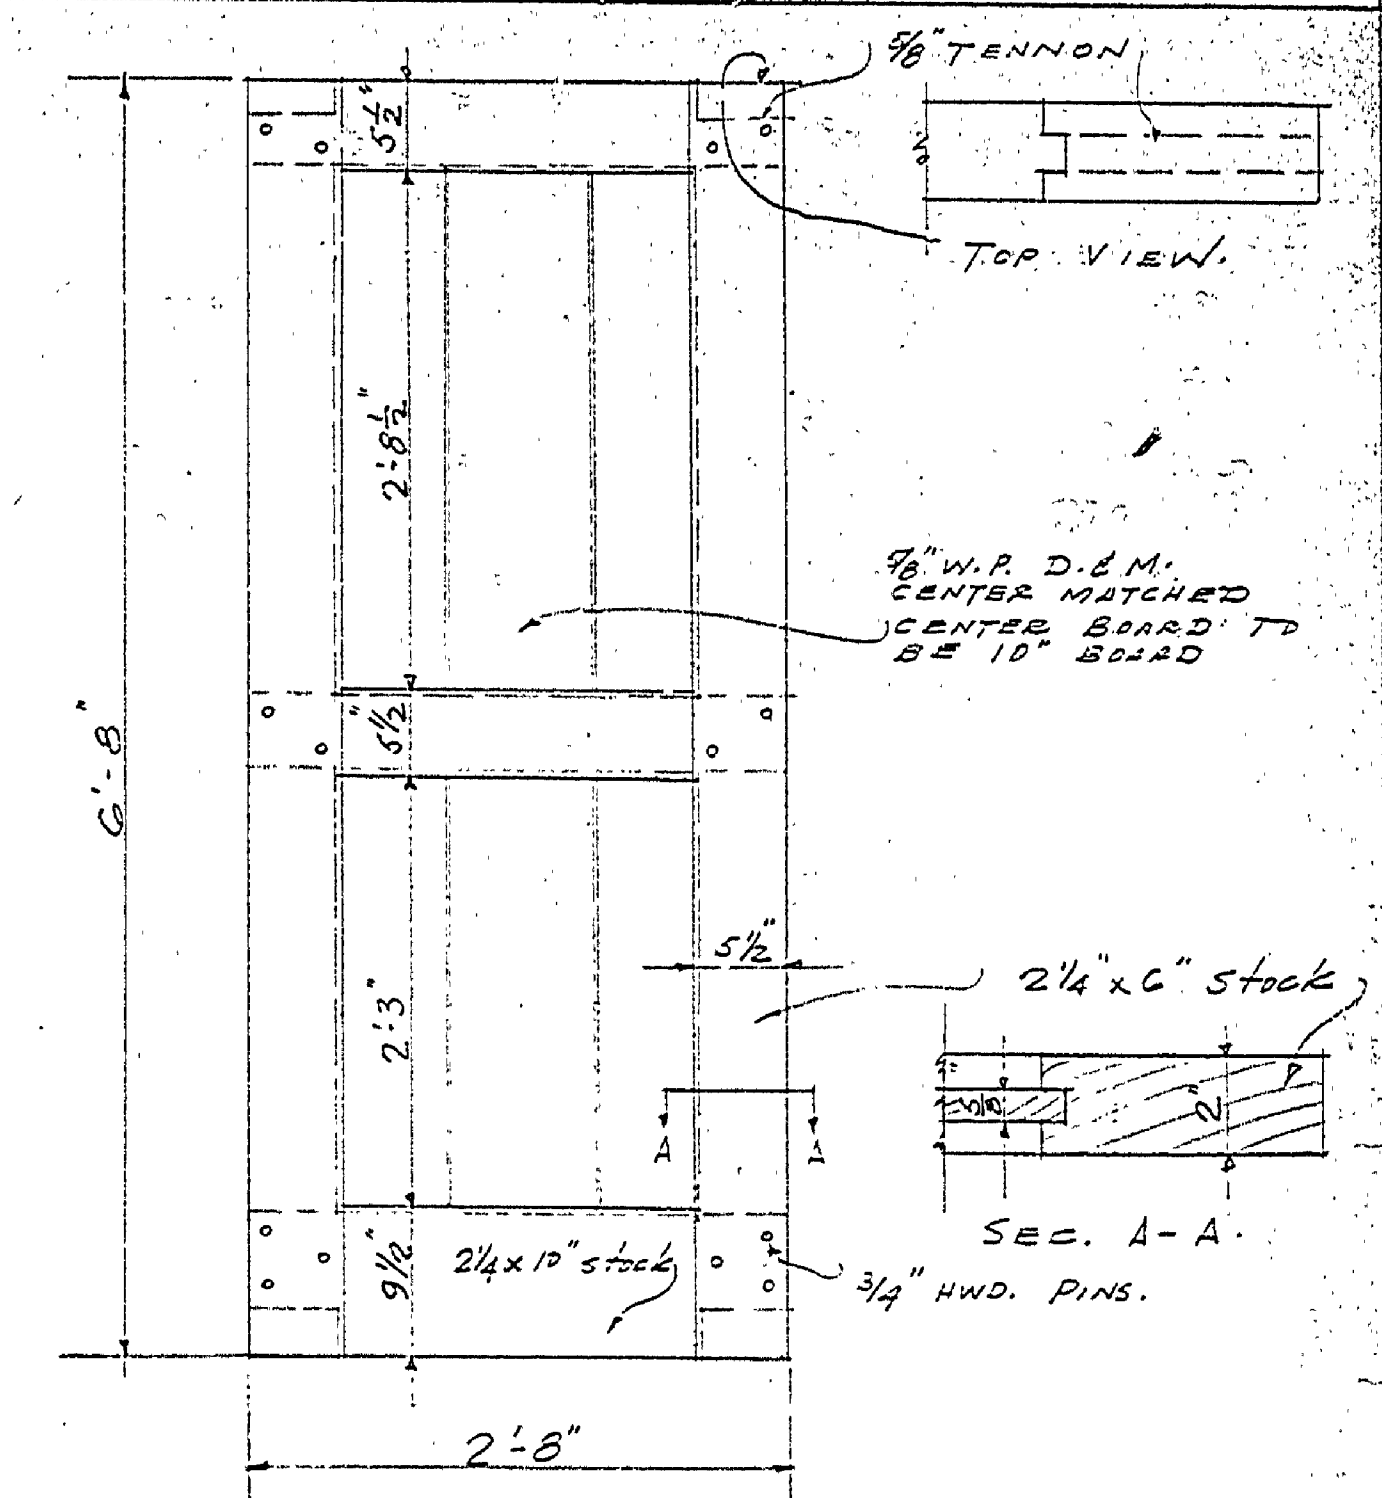


TYPICAL INTERIOR DOOR
SCALE 1" = 1'-0"

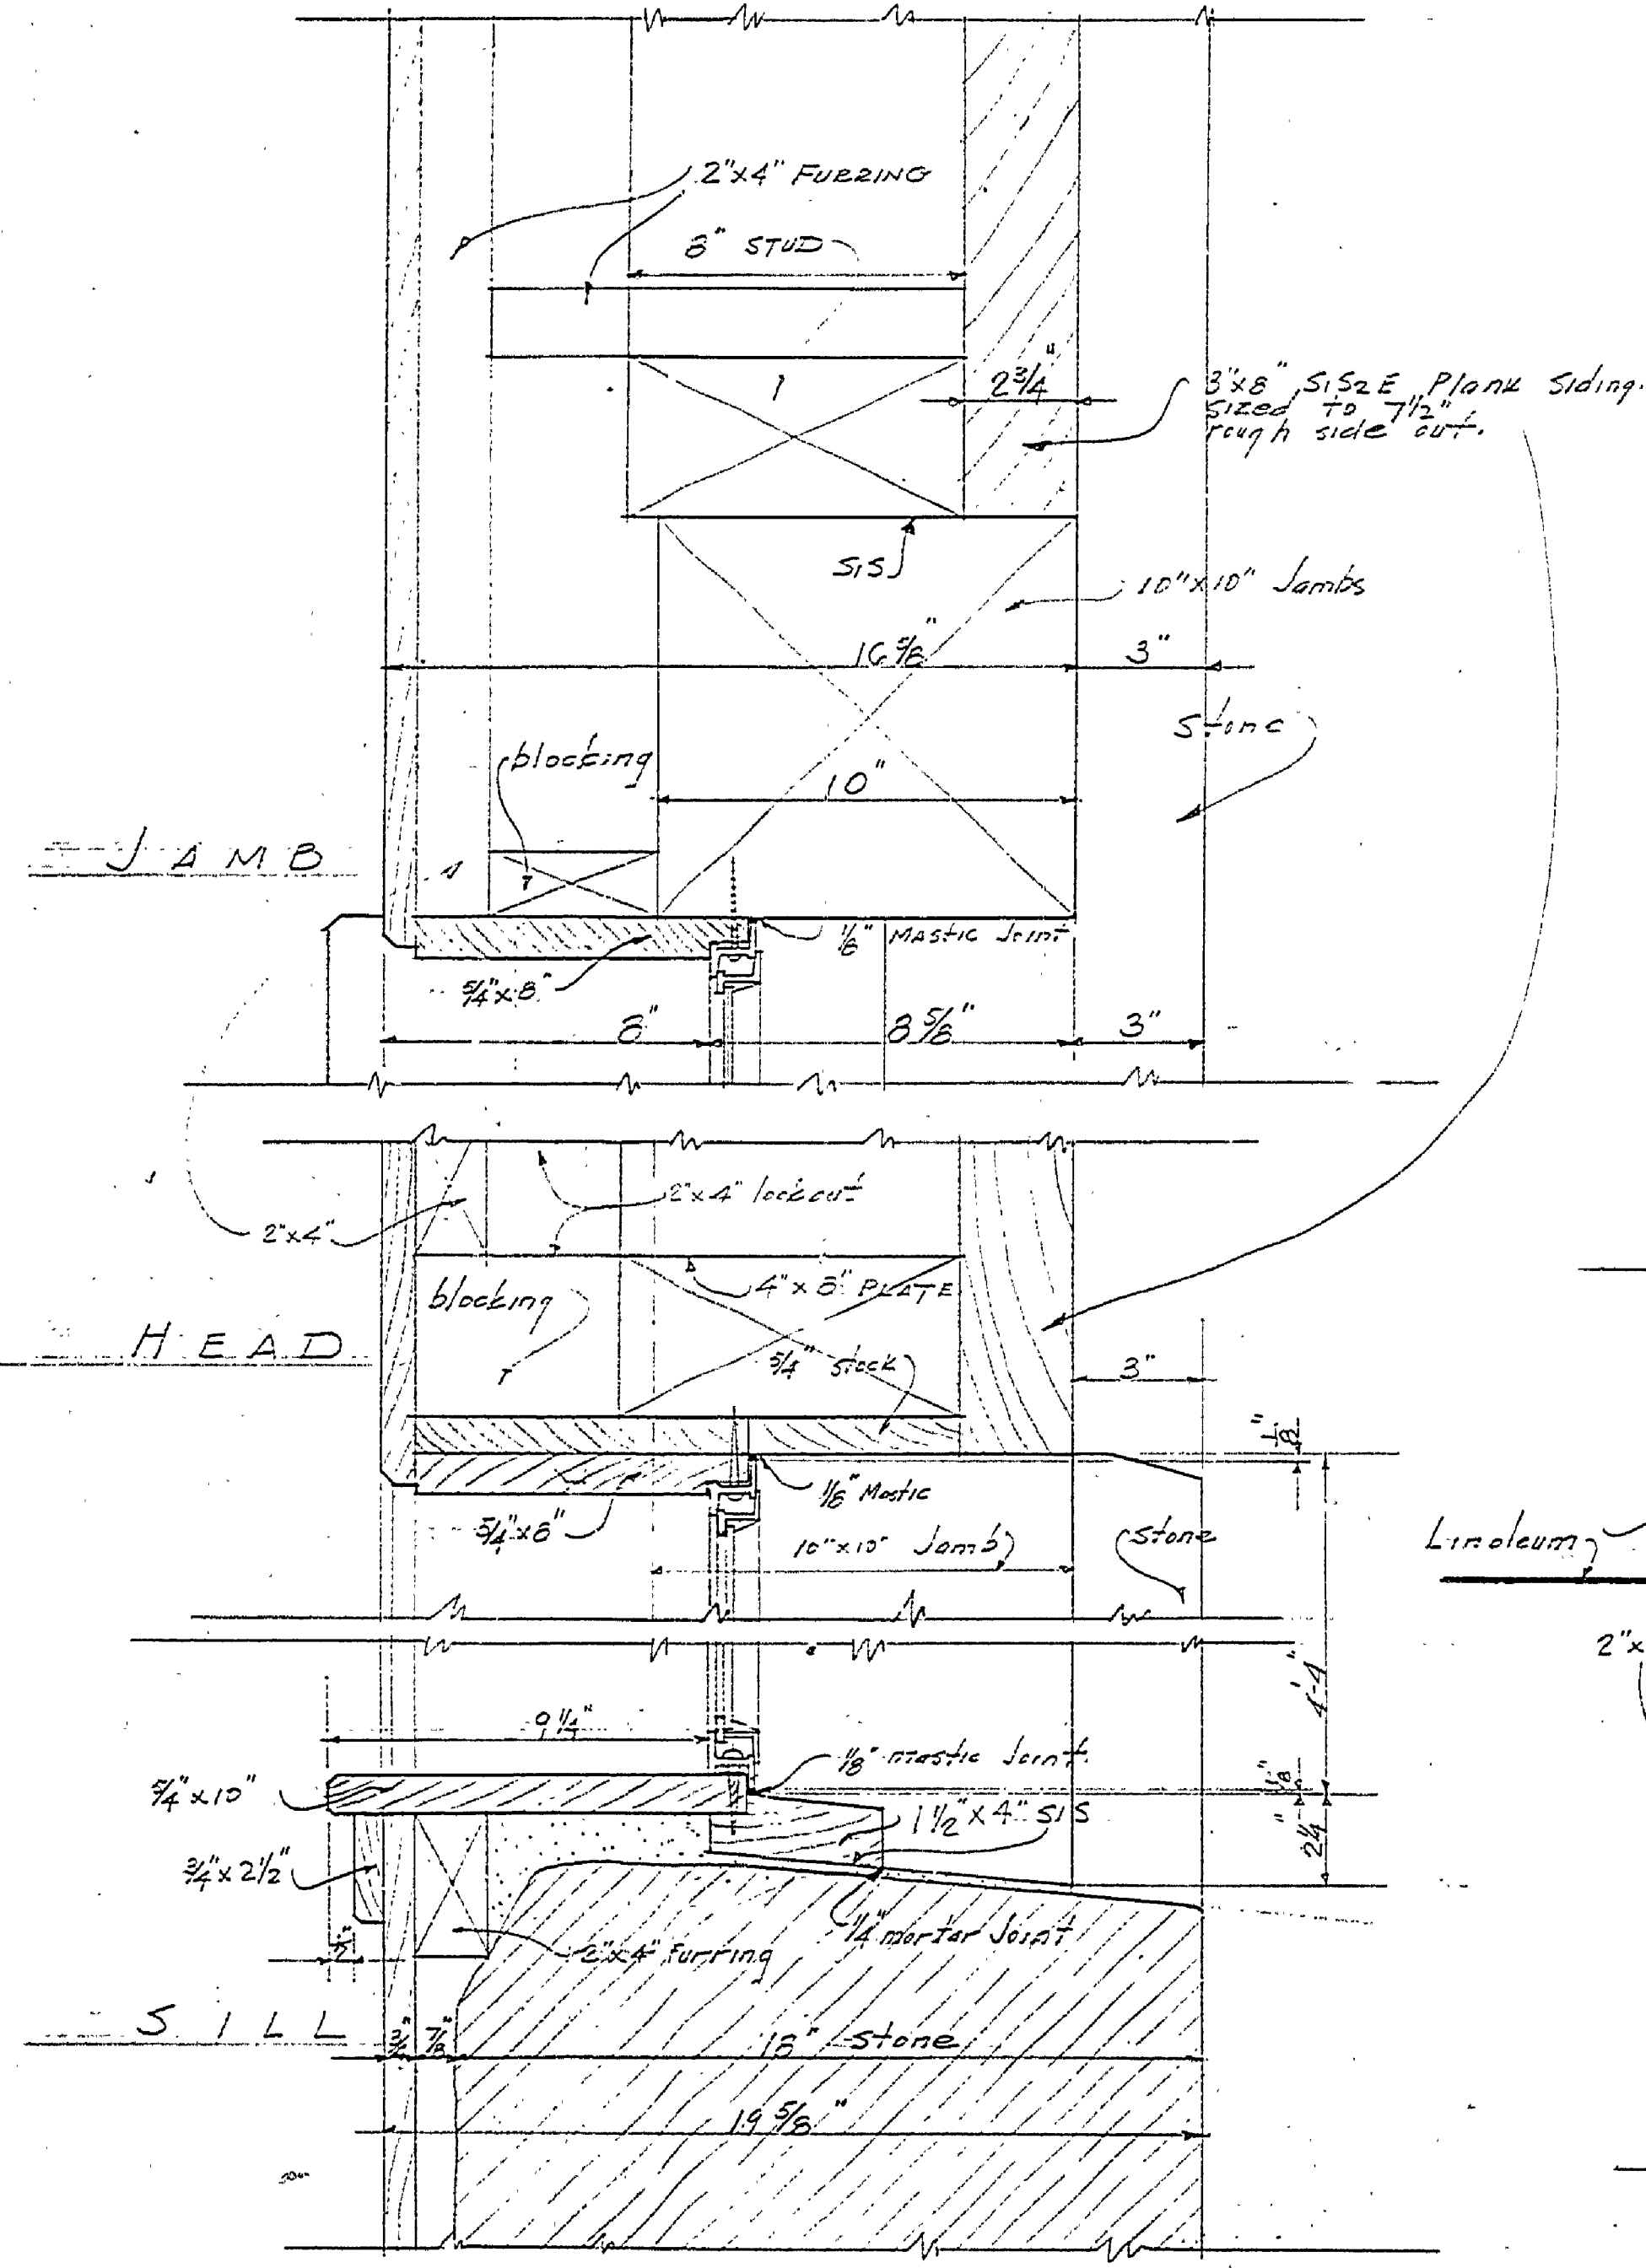


WINDOW DETAIL AT 1:1
SCALE 3" = 1'-0"

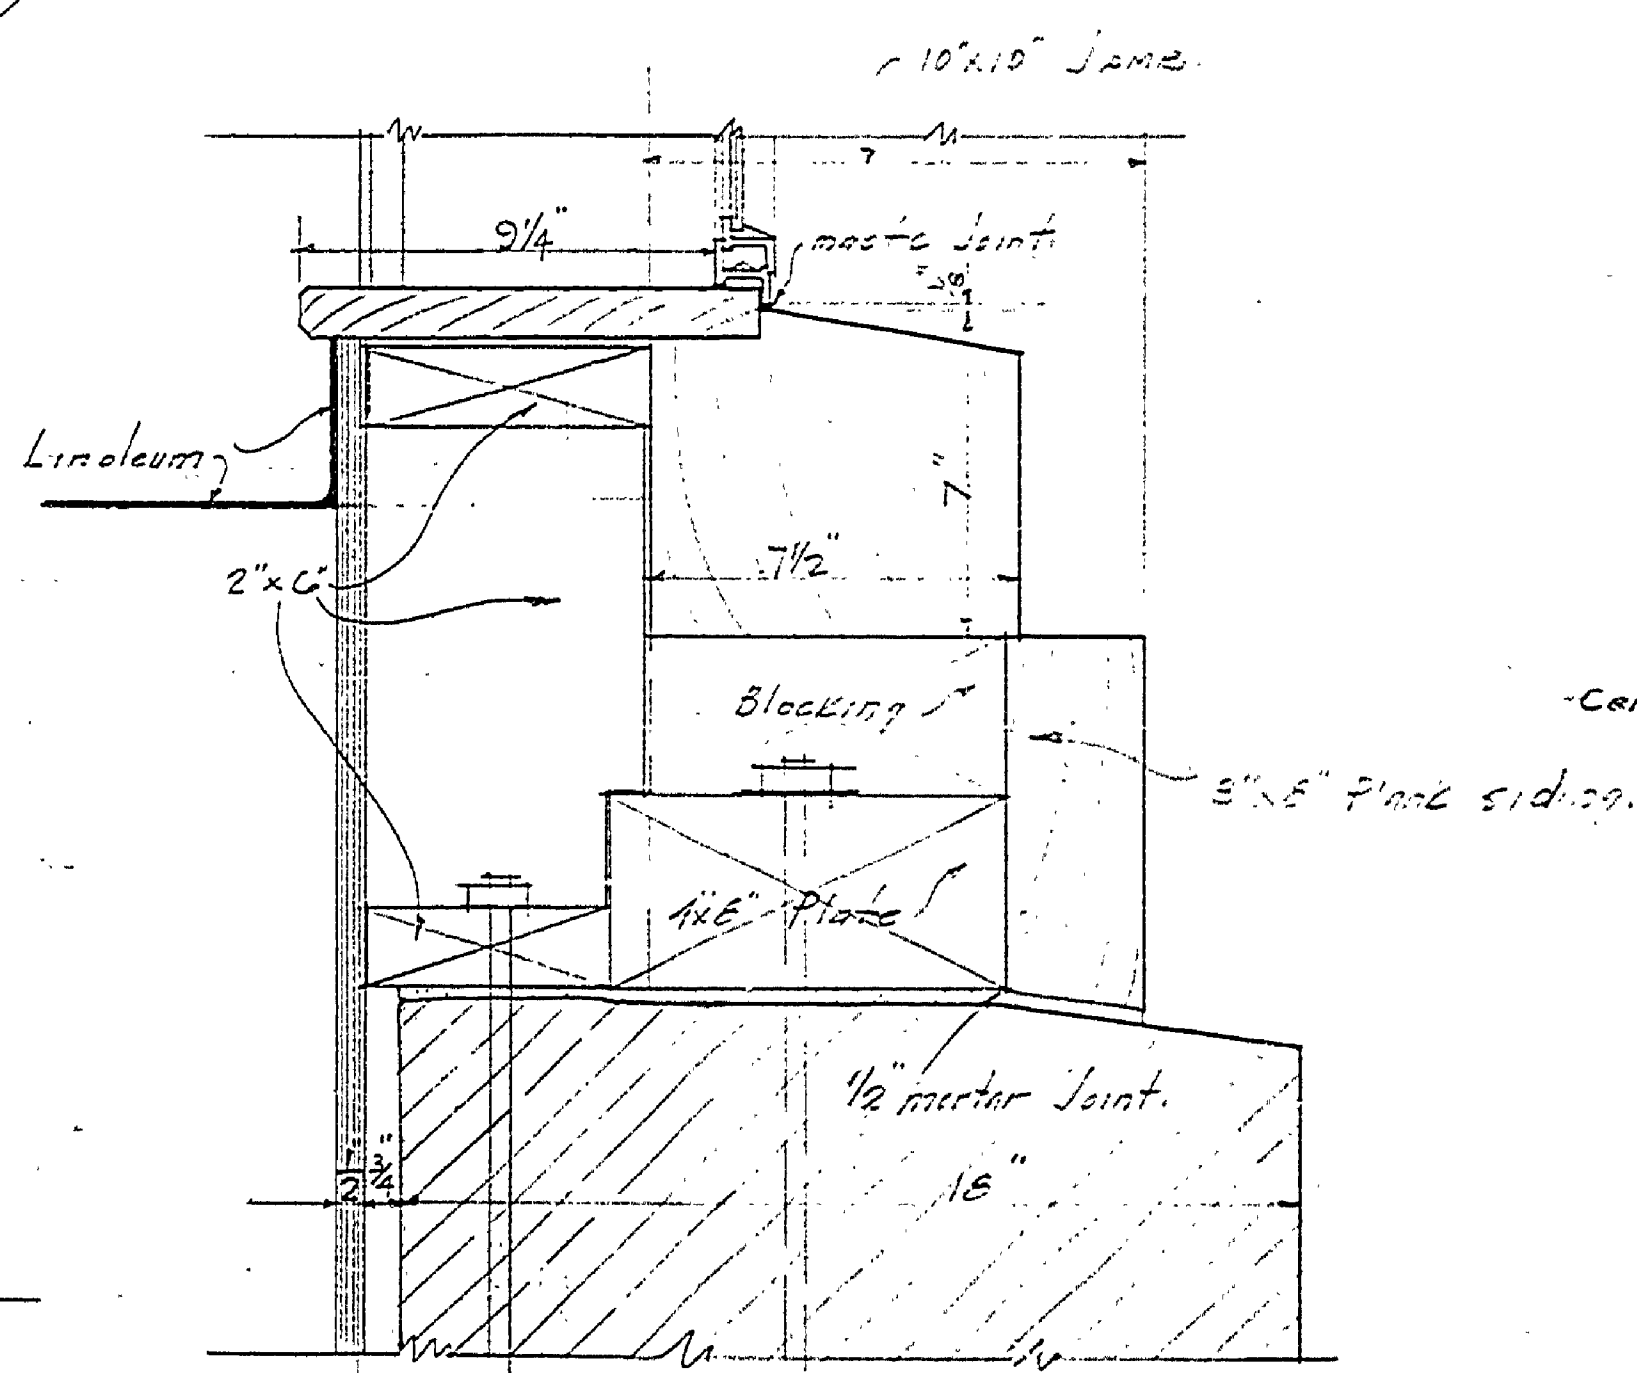

SILL
DETAIL AT KITCHEN

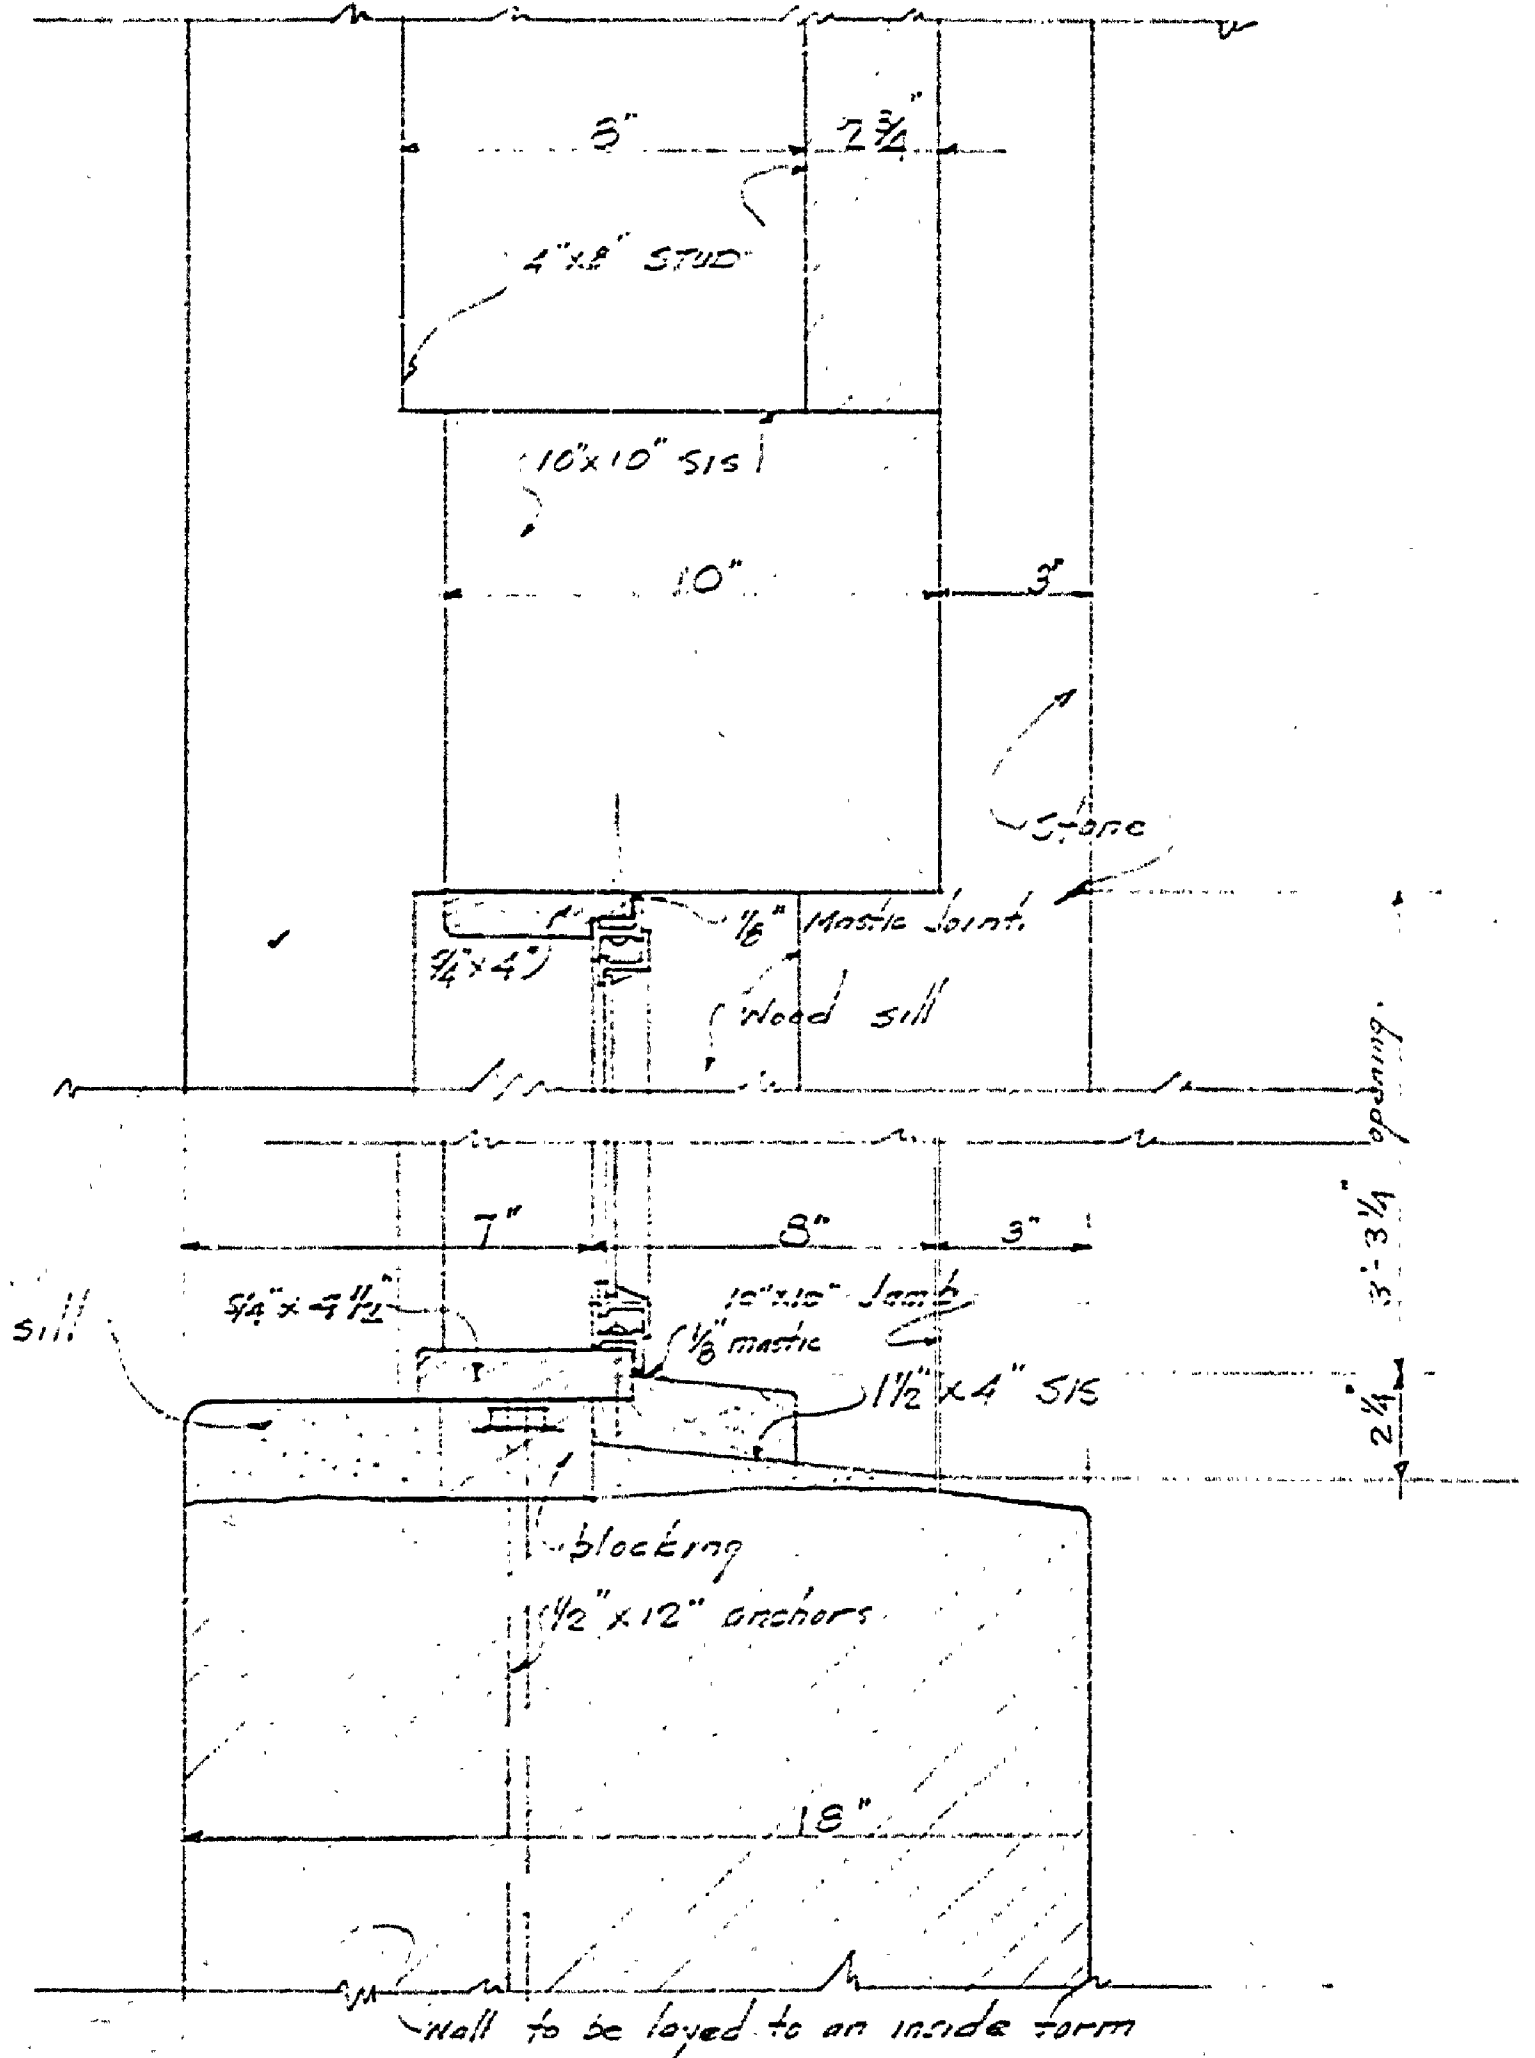

WINDOW DETAIL AT GARAGE
SCALE 3" = 1'-0"

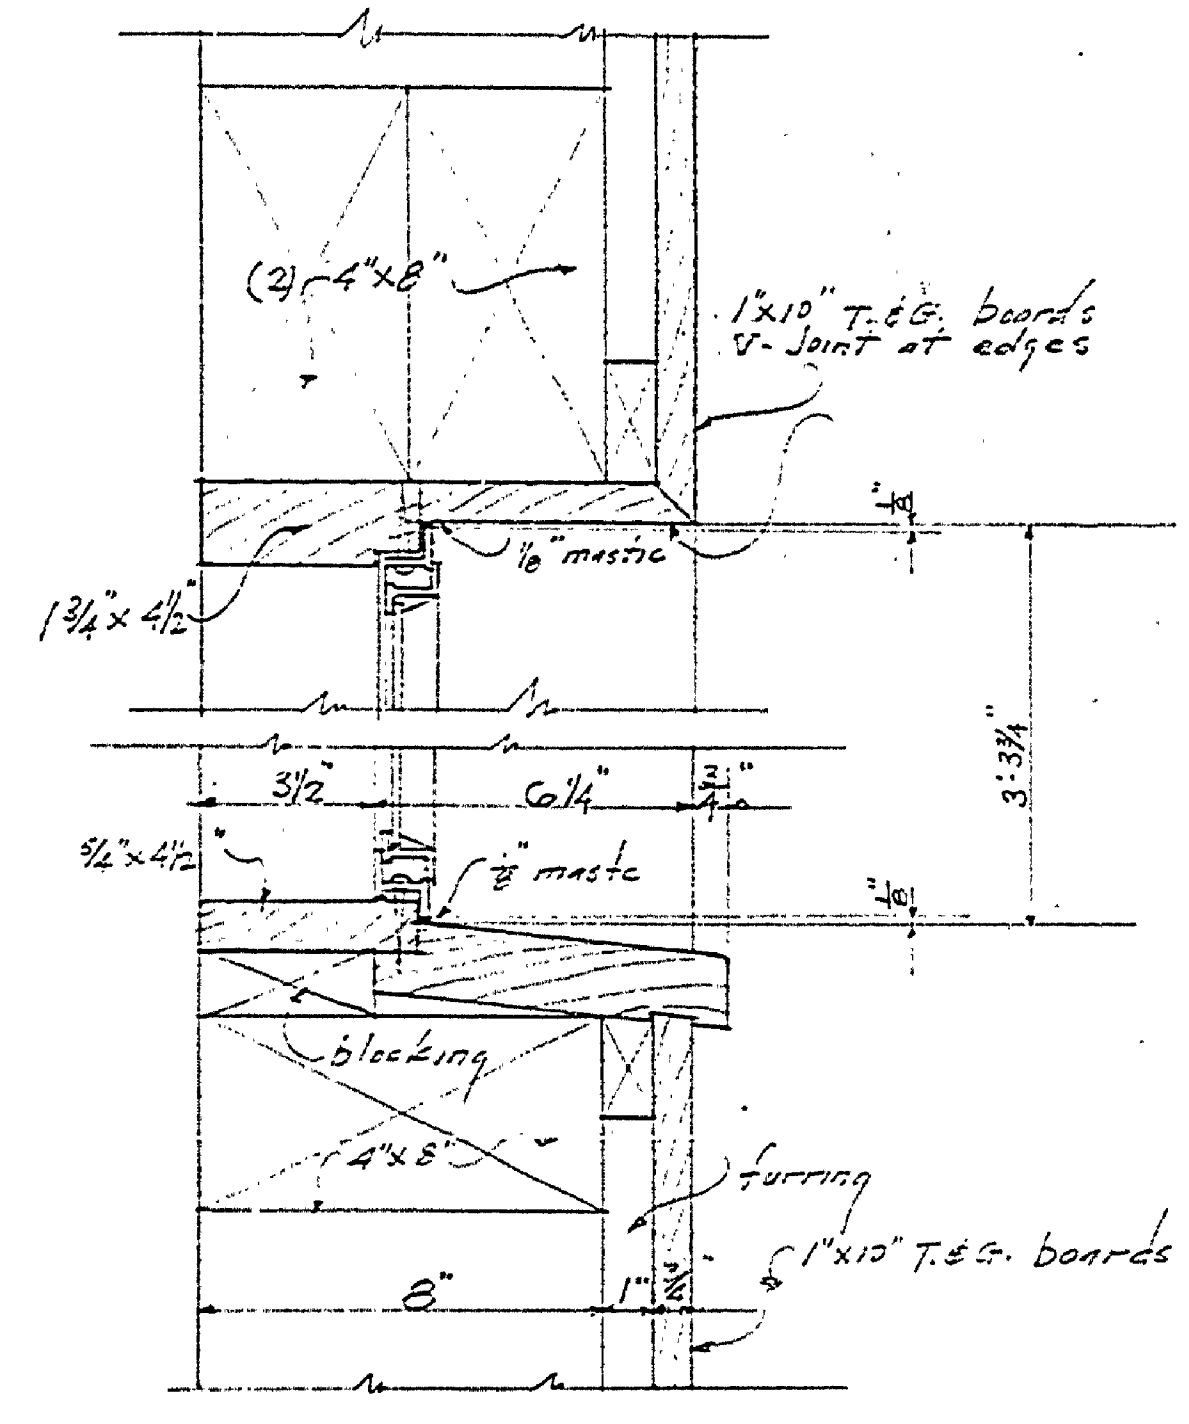

DETAIL AT C-C
SCALE 3" = 1'-0"

MICHIGAN			
DEPT. OF CONSERVATION			
STATE PARKS DIVISION			
Designed by E. J. Nordmark	CIRETILERS RESIDENCE	SHEET No. 5	
Drawn by G. J. Eudine	FORT WILKINS	AS SHOWN	
Checked by G. J. Eudine	STATE PARK	PLAN NUMBER	
Approved	CHIEF, PARKS DIVISION	DATE	
Approved	INSPECTOR	DATE	
Approved		DATE	