
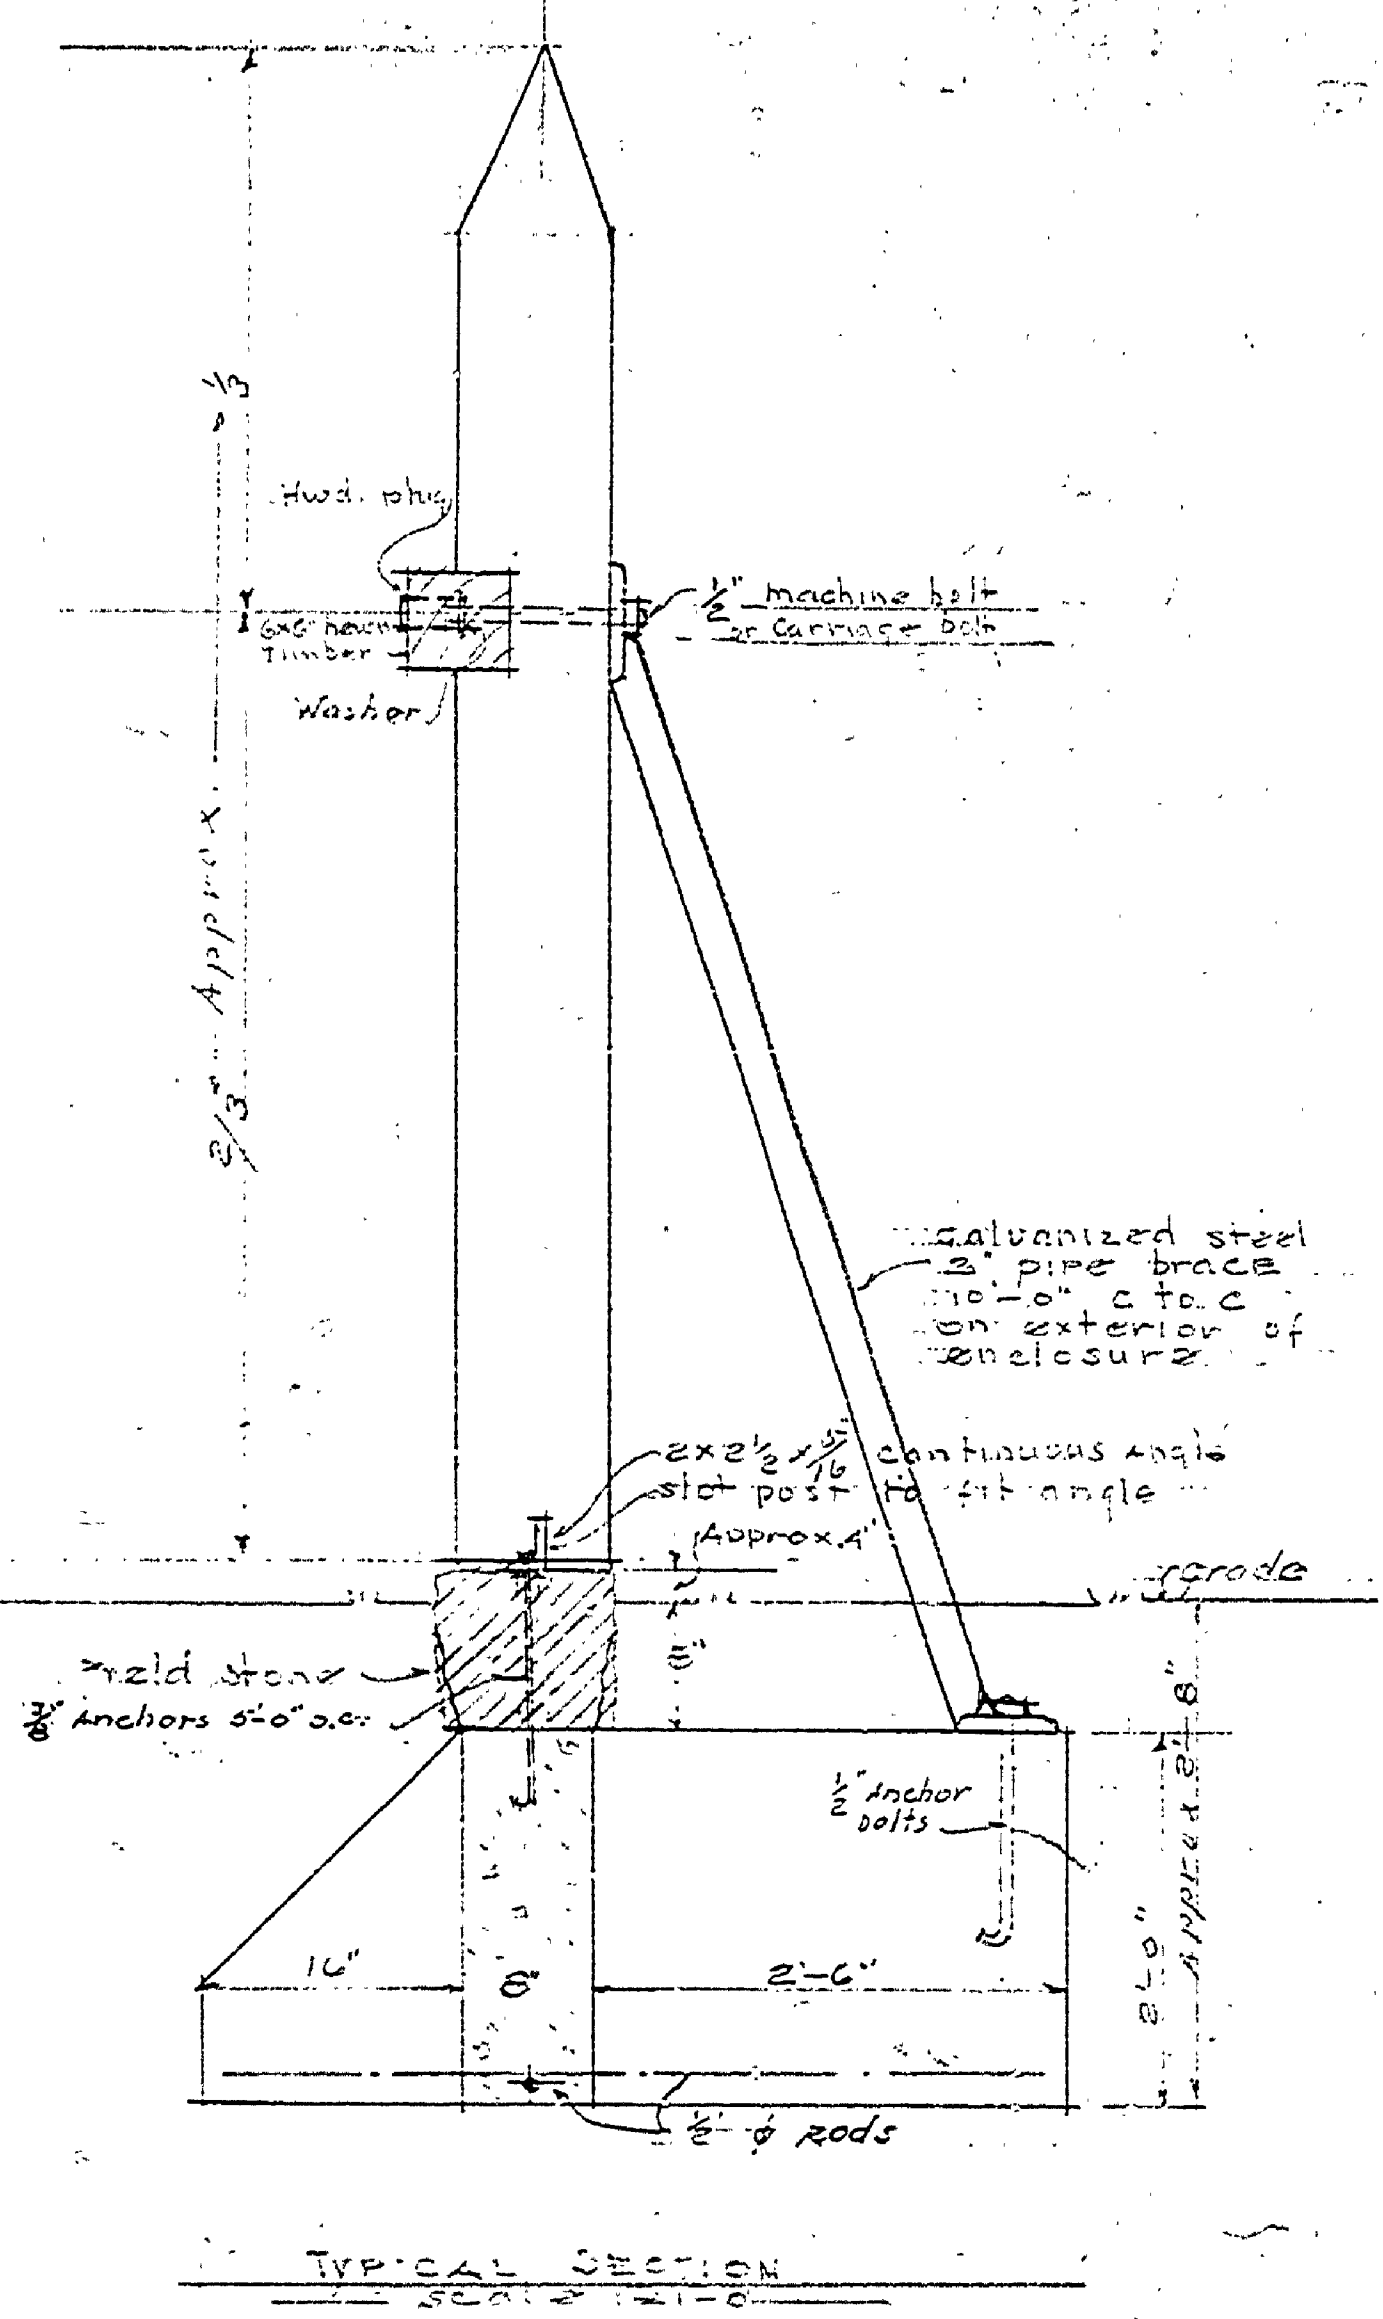


L A K E F A N N Y H O O E

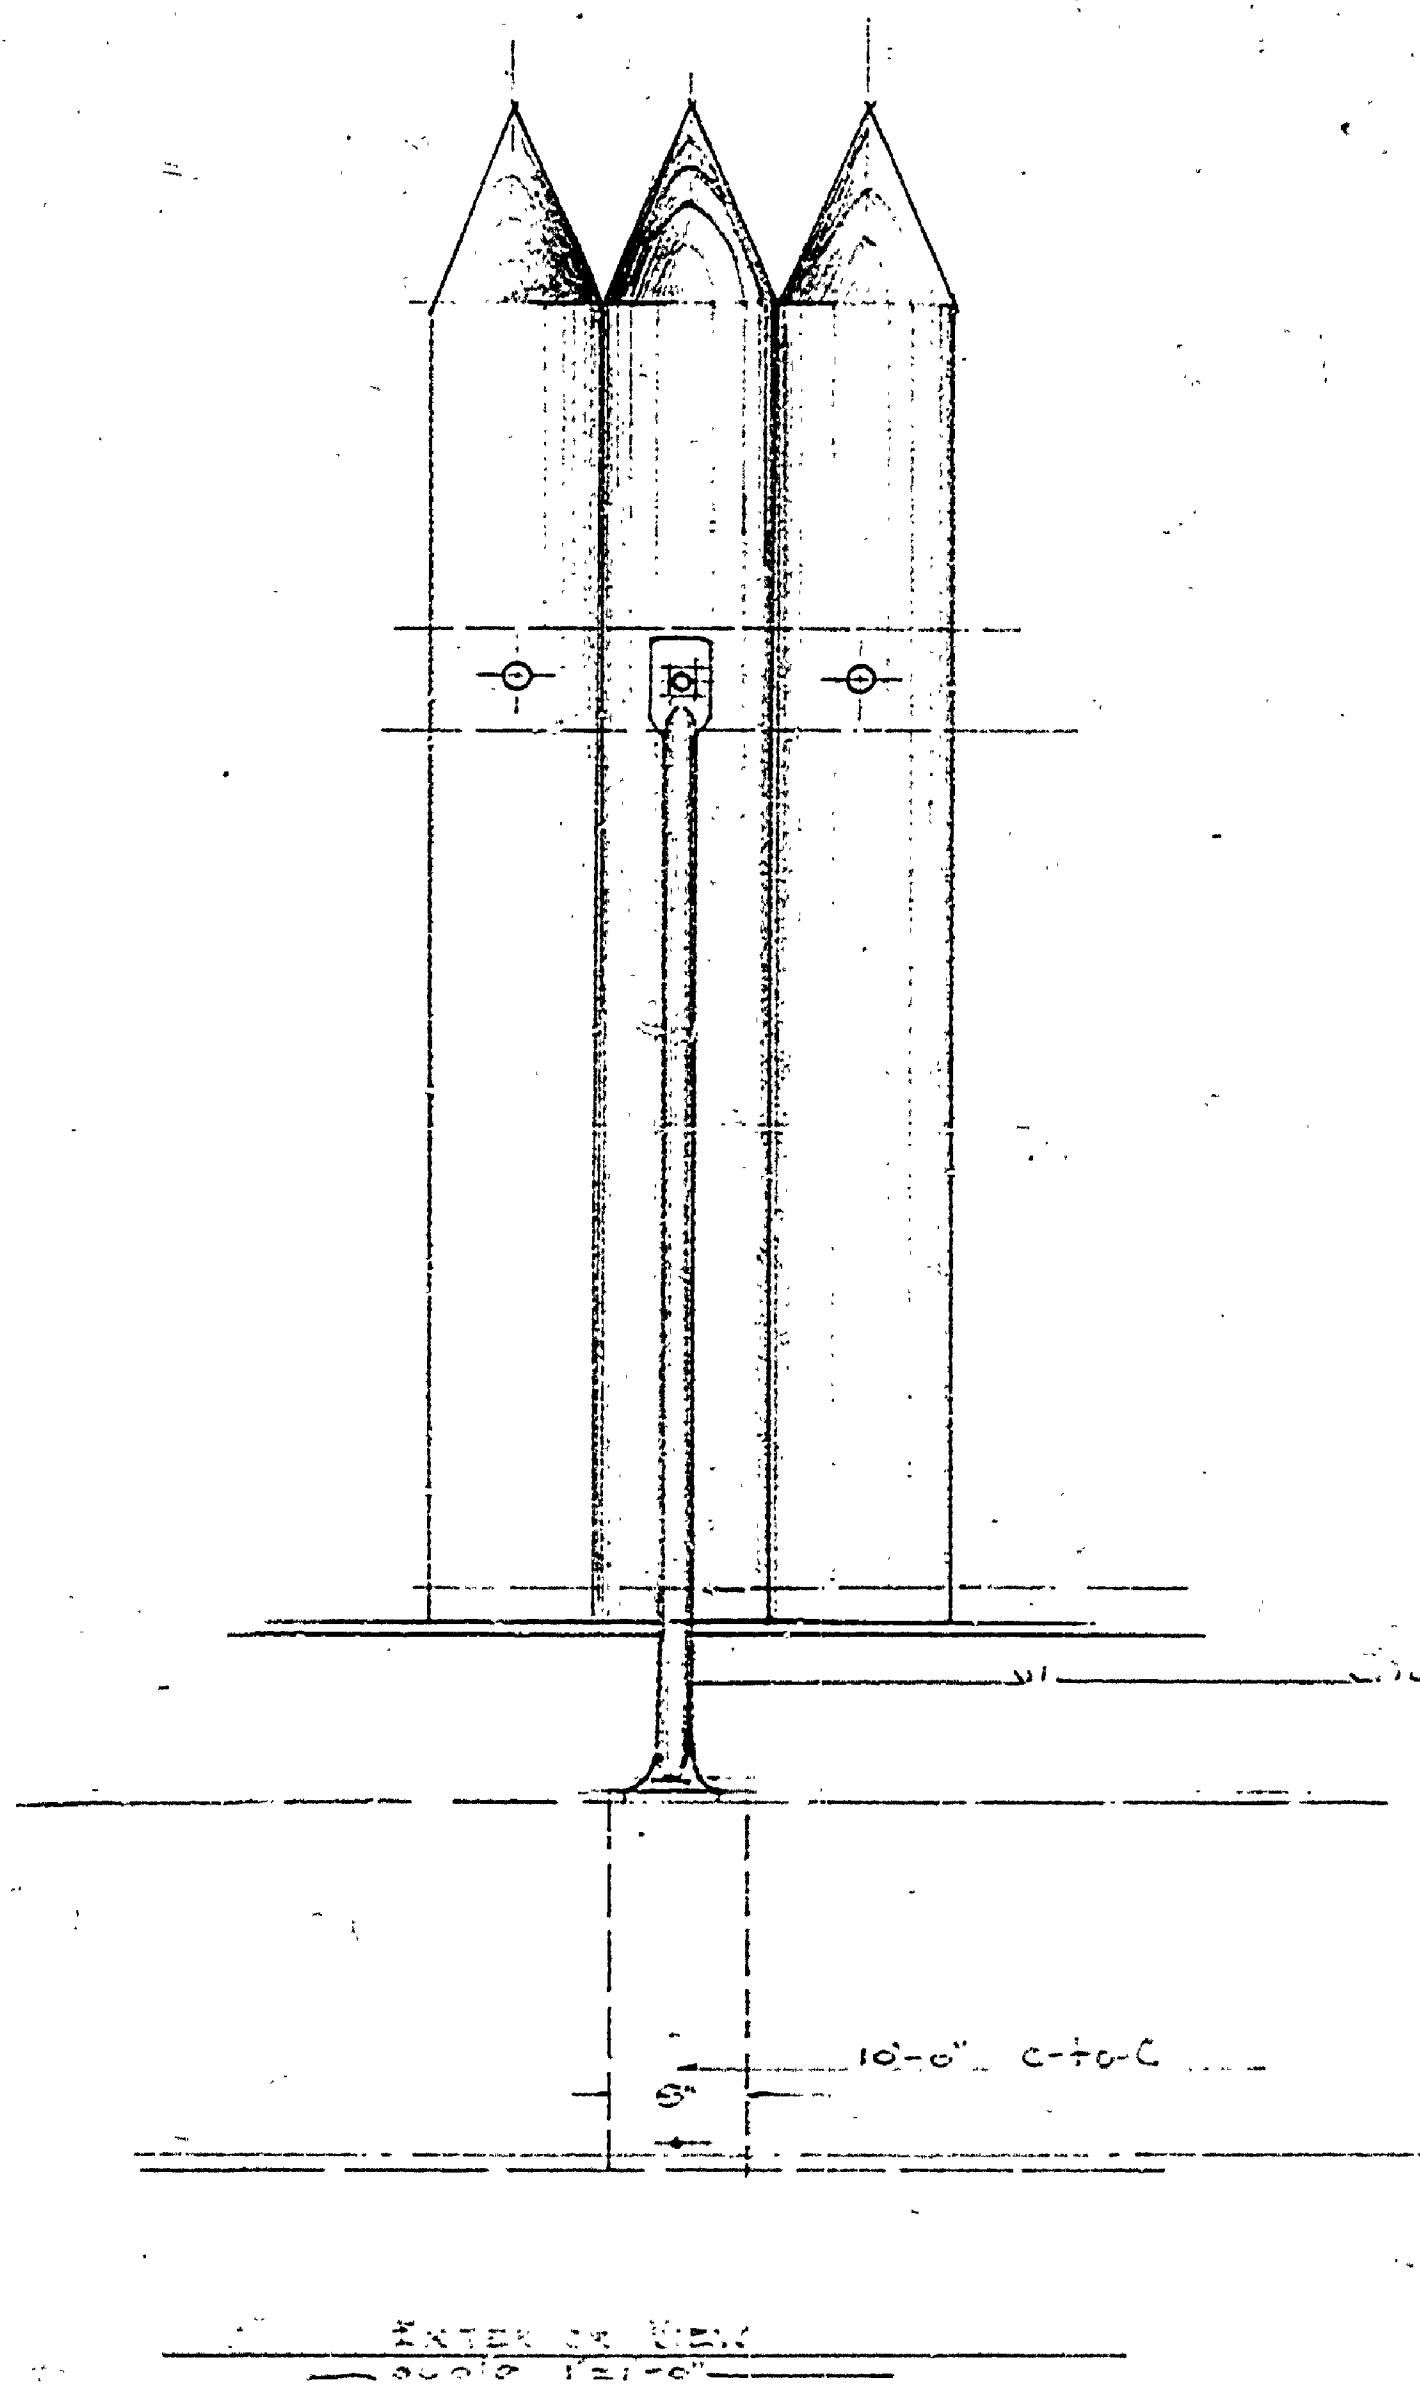

NOTE: All 10' & pipe braces to be painted
 1 coat iron oxide paint
 1 coat black metal paint

*Boylet
 E. F. H.*

MICHIGAN DEPARTMENT OF CONSERVATION		
STATE PARKS DIVISION		
DESIGNED BY	RECONSTRUCTION OF	SHEET NUMBER
DRAWN BY	STOCKADE AT	SCALE
TRACED BY	EDO. WILKINS	DATE
CHECKED BY	EDO. WILKINS, STATE PARK	APPROVED
APPROVED		
APPROVED		
APPROVED		