




FIRST FLOOR
Scale - $\frac{1}{8} = 1'$

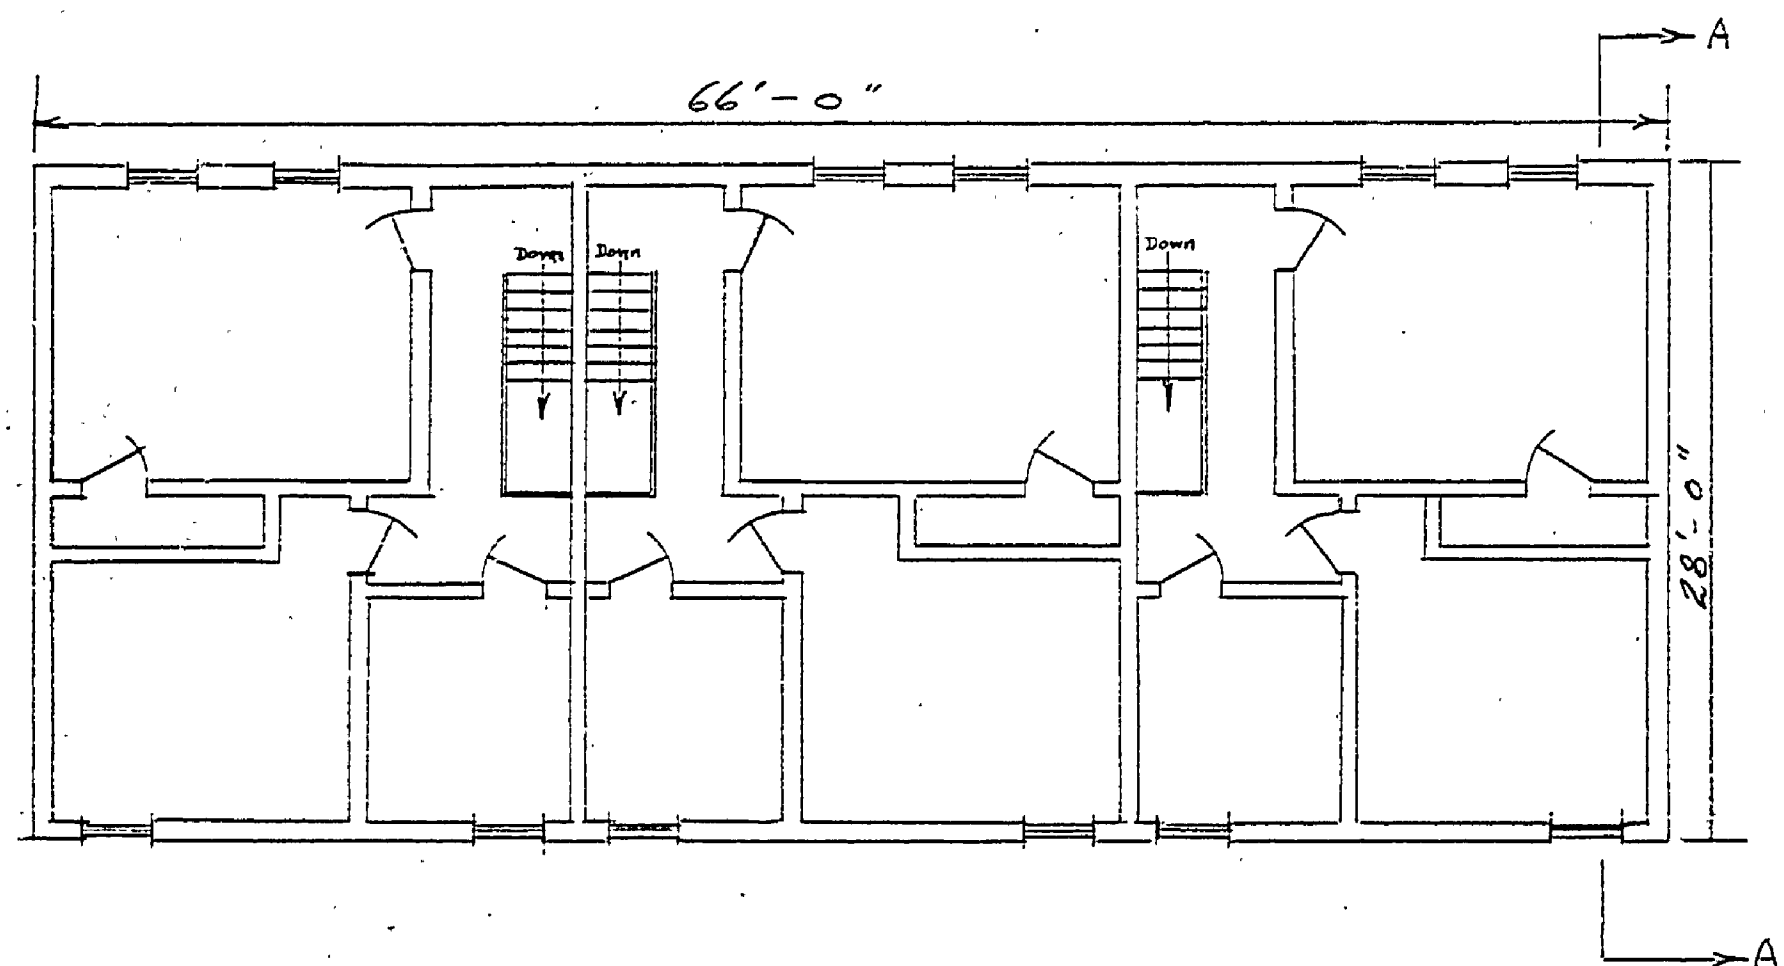

SECOND FLOOR
Scale - $\frac{1}{8} = 1'$

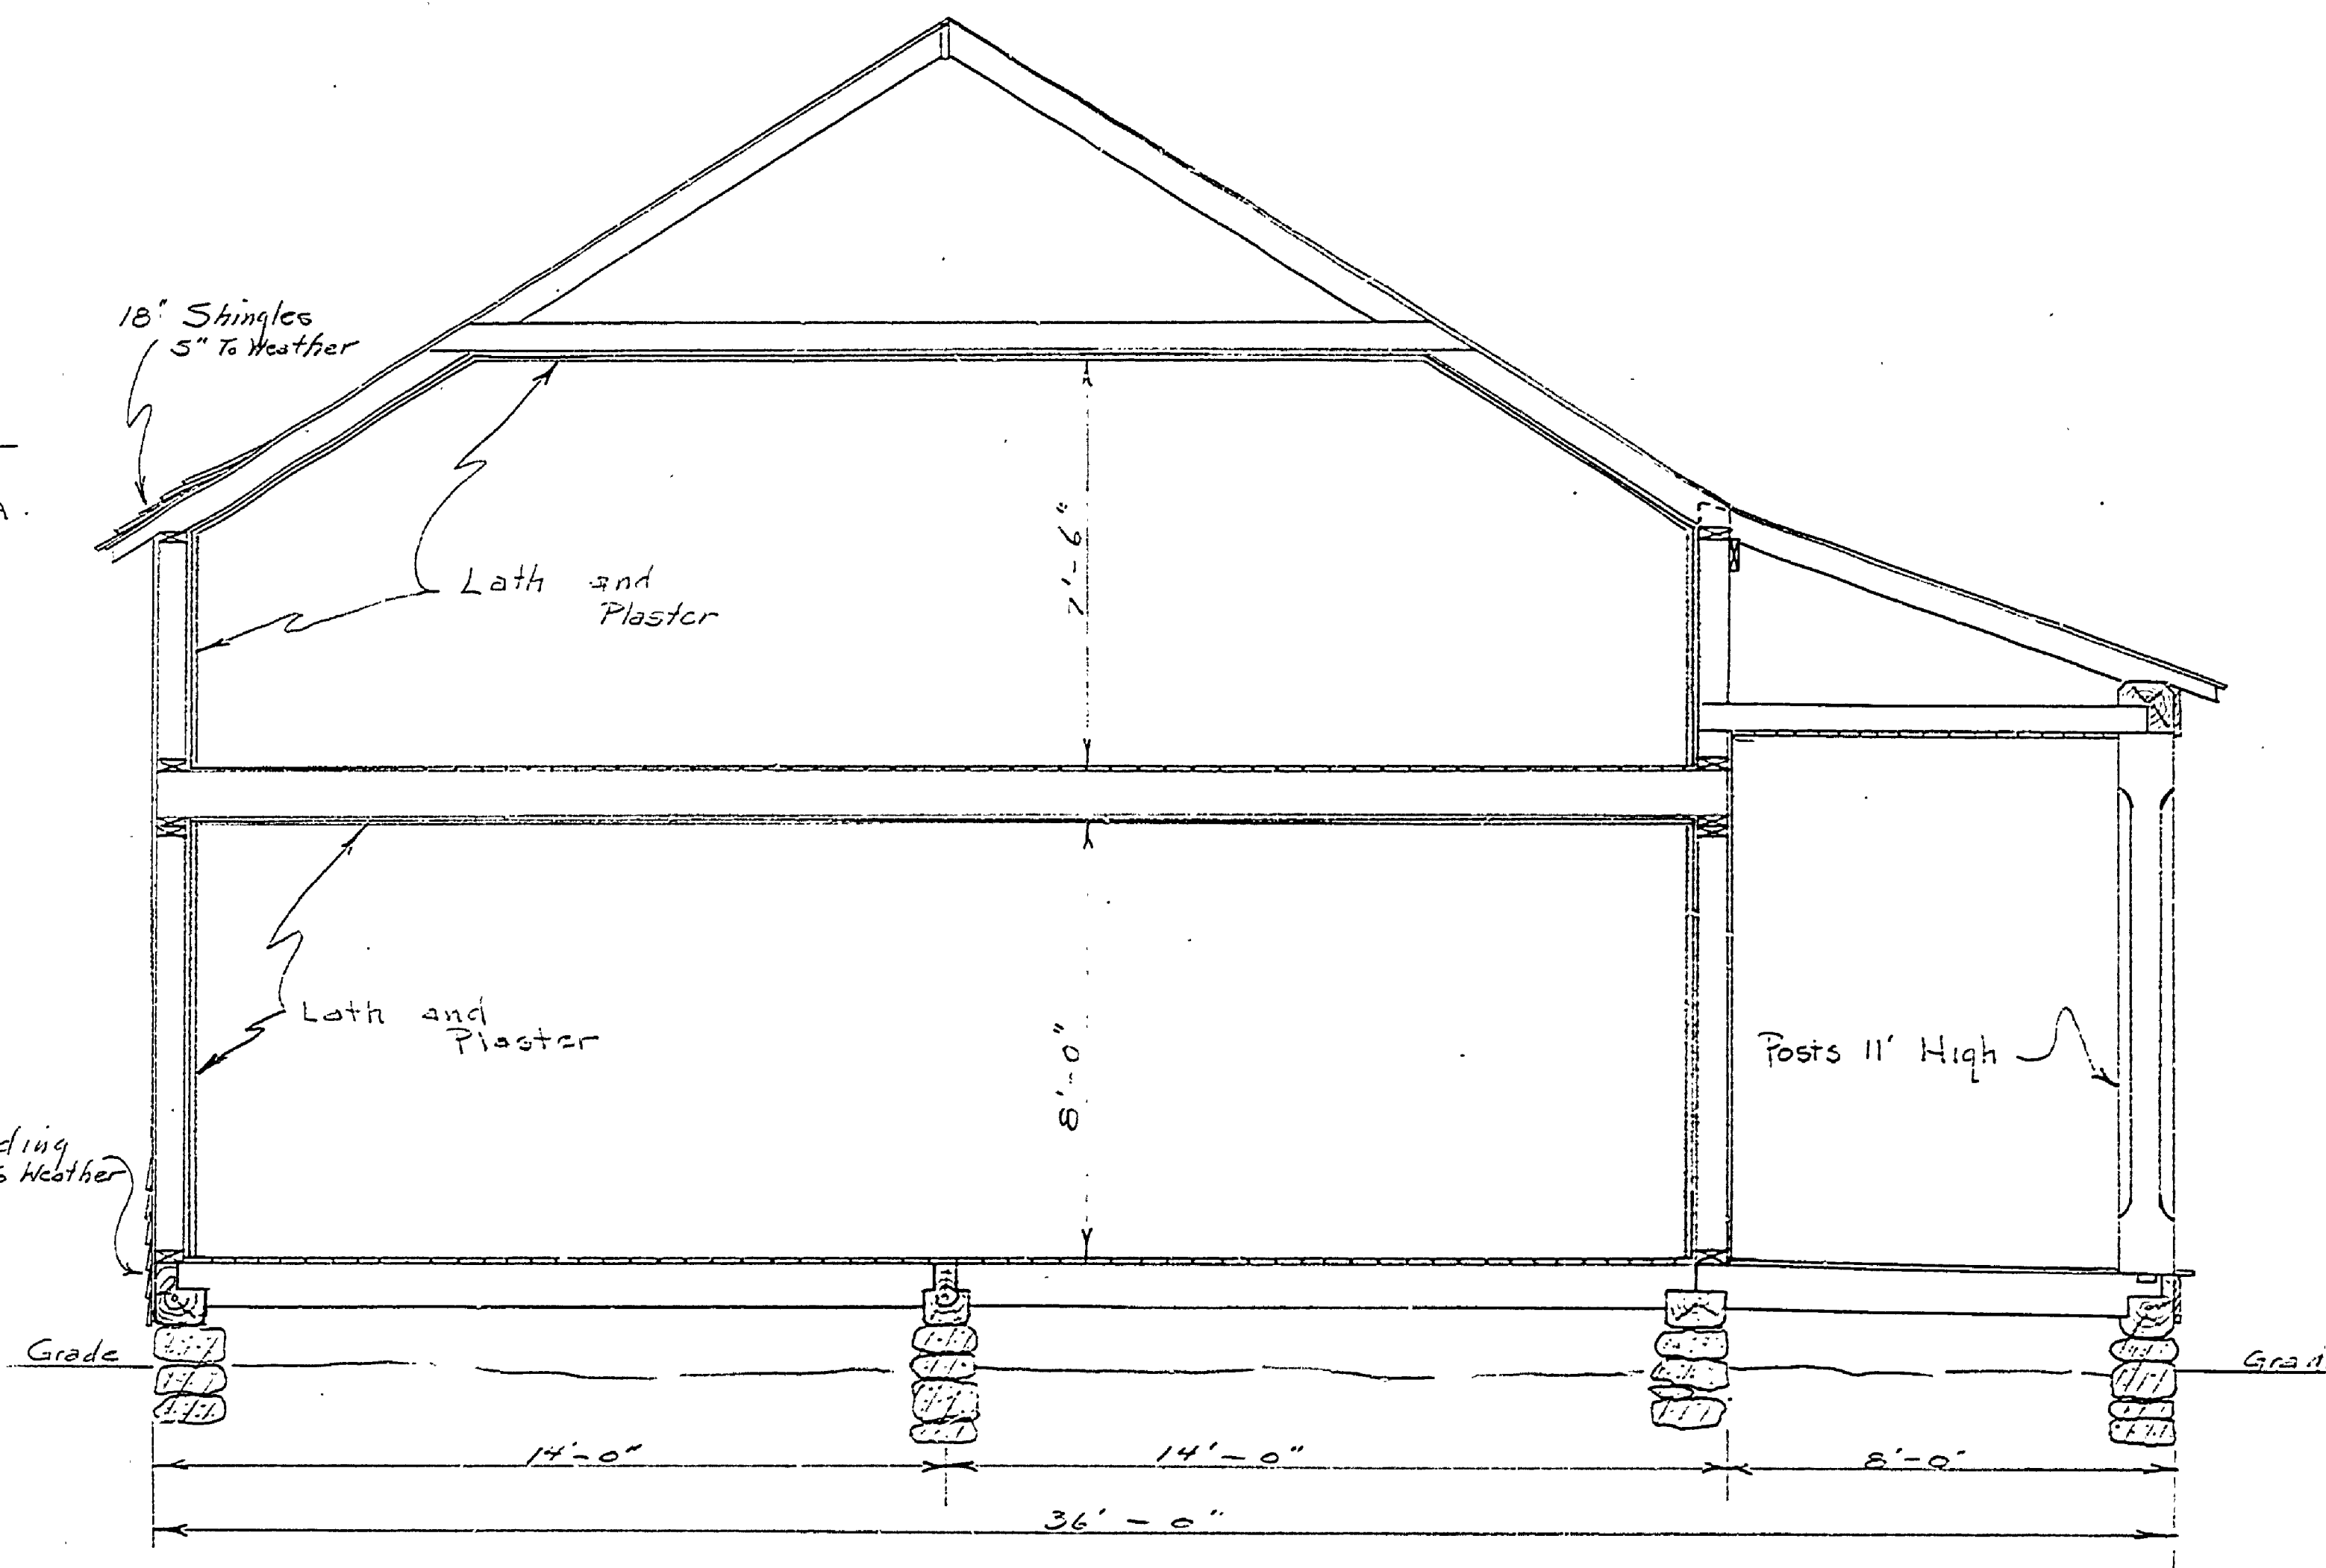


SECTION - A-A
Scale - $\frac{3}{8} = 1'$

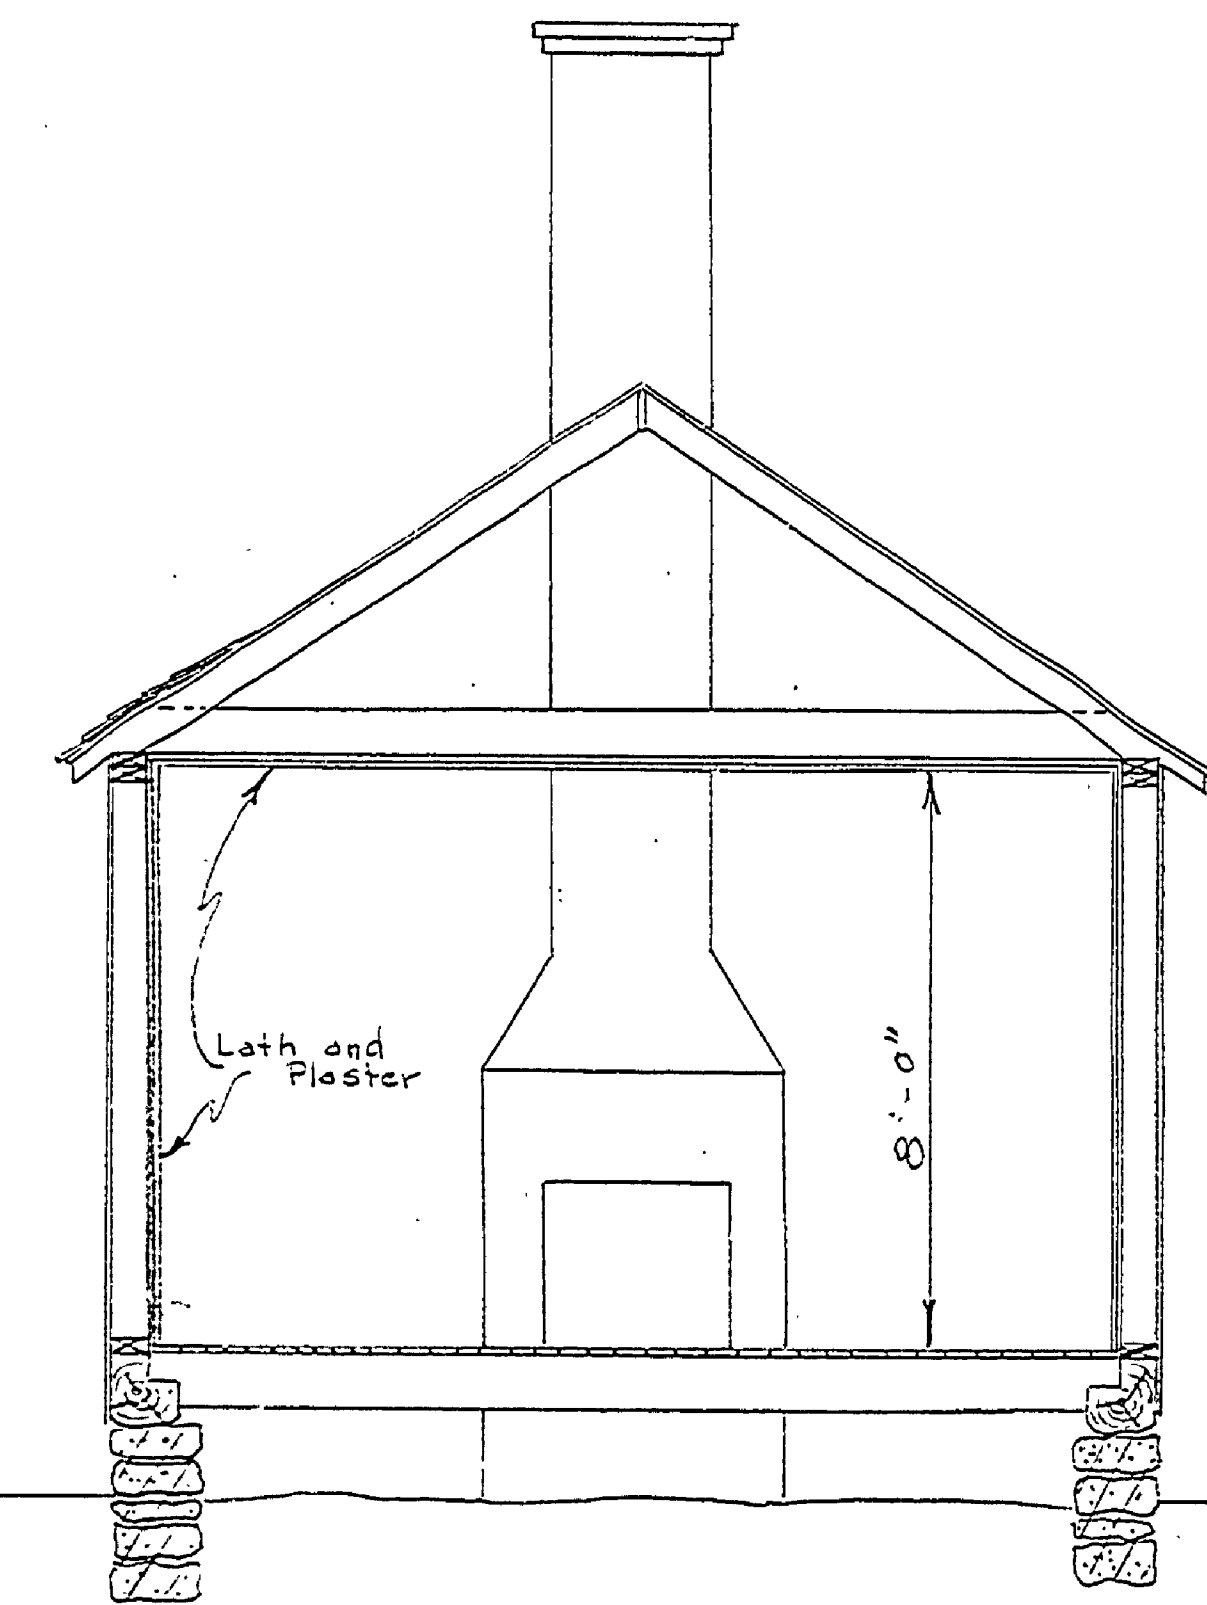

SECTION - B-B
Scale - $\frac{3}{8} = 1'$

OFFICERS QUARTERS
3 - BUILDINGS

Note:-
2 of the three buildings are two family quarters instead of three as above plan shows. Floor plans however are identical to those on this plan for the left two quarters.

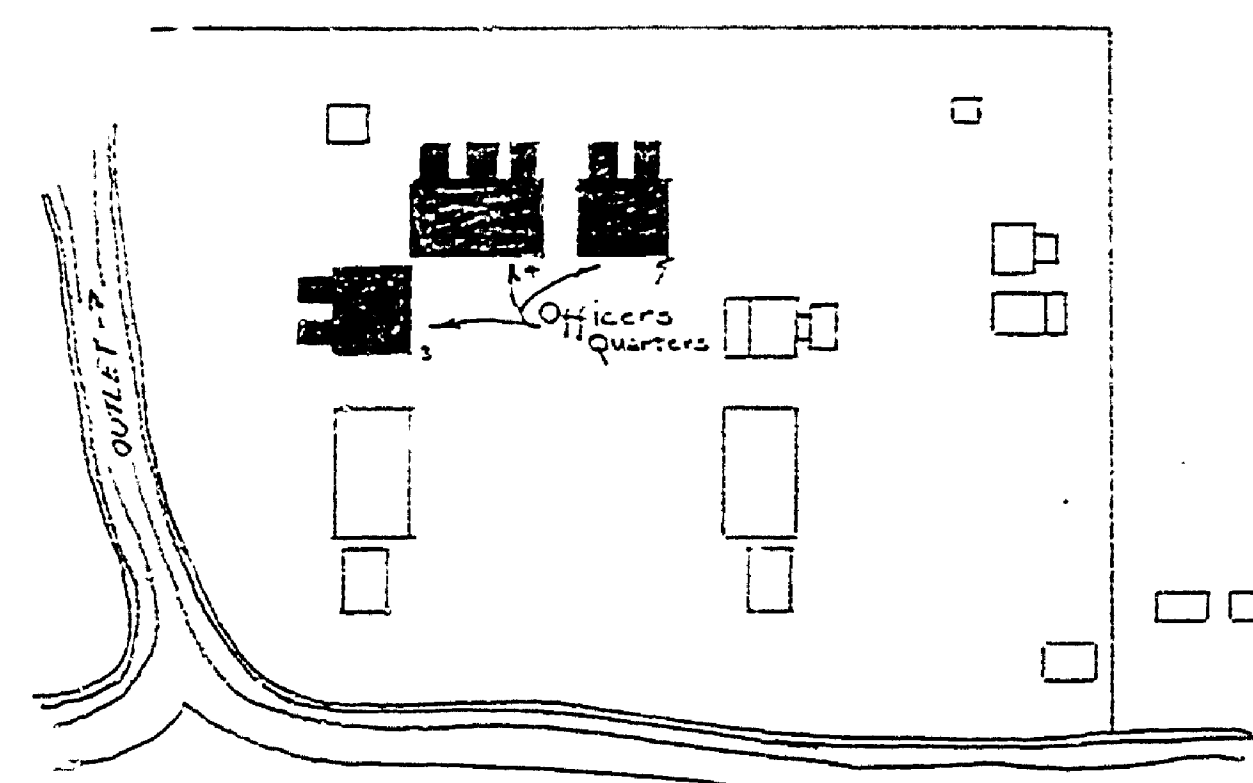

LAKE FANNY HOOE
FORT GROUNDS & BUILDINGS
BUILDINGS ON THIS PLAN ARE
SHADED

INSURANCE NOS.
13, 14 & 15

BIDG Nos. 3, 4 & 5

MICHIGAN DEPT. OF CONSERVATION
DIVISION OF STATE PARKS
PLANS OF OLD FORT BUILDING IN
FORT WILKINS STATE PARK

SCALE - AS INDICATED

Sheet 1 of 1
Date - 1-7-37

A-108-d