



ELEVATION

PLAN
SCALE 1" = 1'-0"

INTERIOR DOOR 1 3/4"
EXTERIOR " 1 1/2"

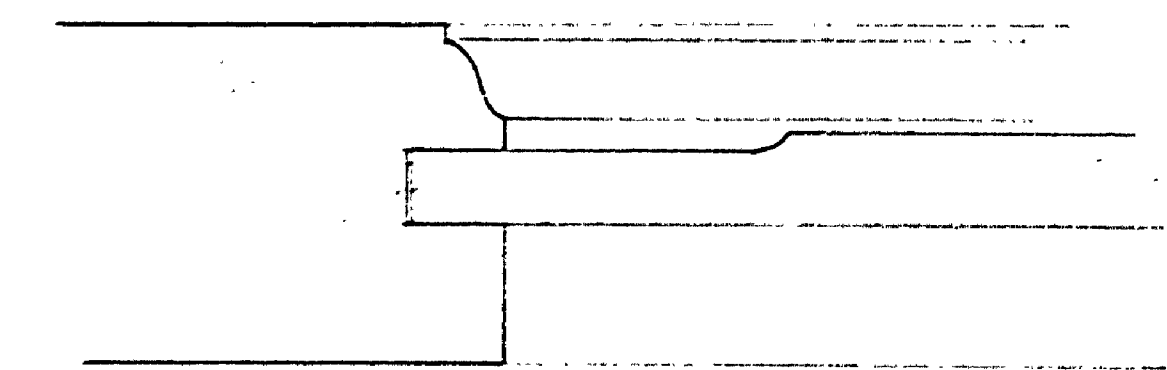


SECTION A-A

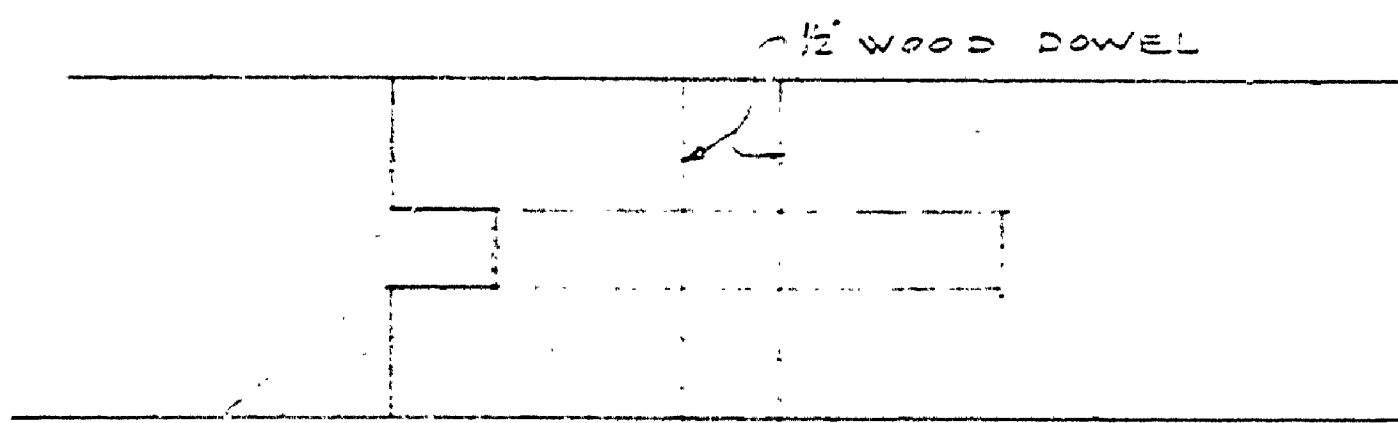


SECTION B-B

FULL SIZE SCALE

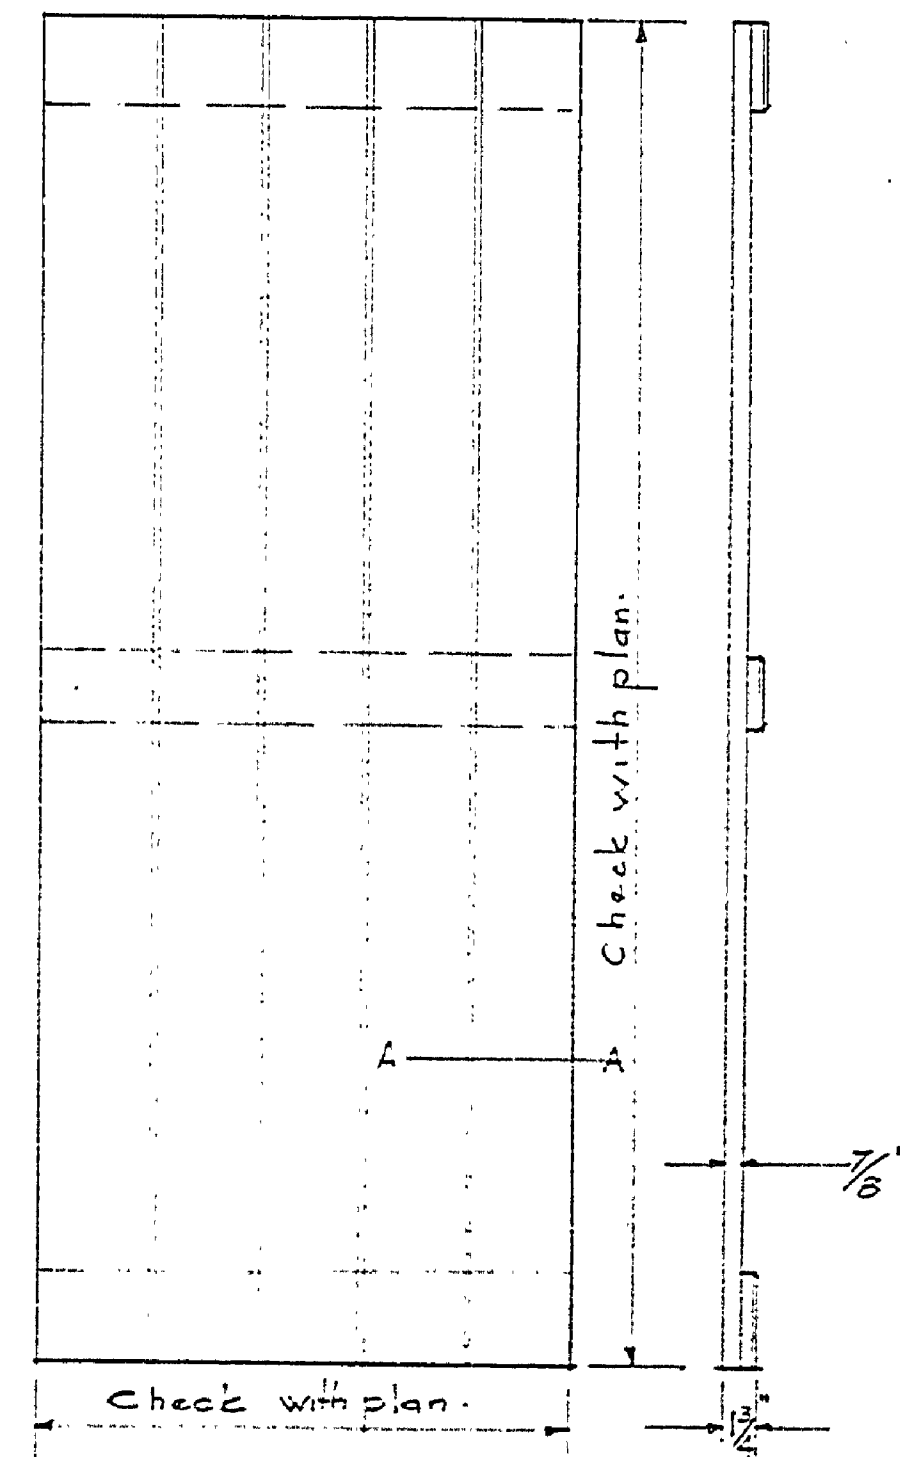

BED ROOM AND CLOSET DOORS
SCALE 1" = 1'-0"

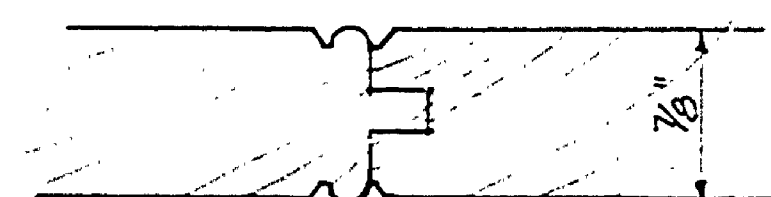

SECTION A-A
FULL SIZE SCALE

EXTERIOR AND INTERIOR DOOR DETAILS

MICHIGAN DEPARTMENT OF CONSERVATION STATE PARKS DIVISION		
Designed By	FOET WILKINS	Sheet No. 1042
Drawn By	MEASURED DRAWINGS	Scale As Shown
Traced By	OF	Date
Checked By	EXTERIOR AND INTERIOR DOORS	4-1-42
		Plan Number
Approved	Chief Parks Division	Date
Approved	Inspector	Date
Approved		Date

A-108-m