



Plot Plan
Scale 1/4" = 1'-0"

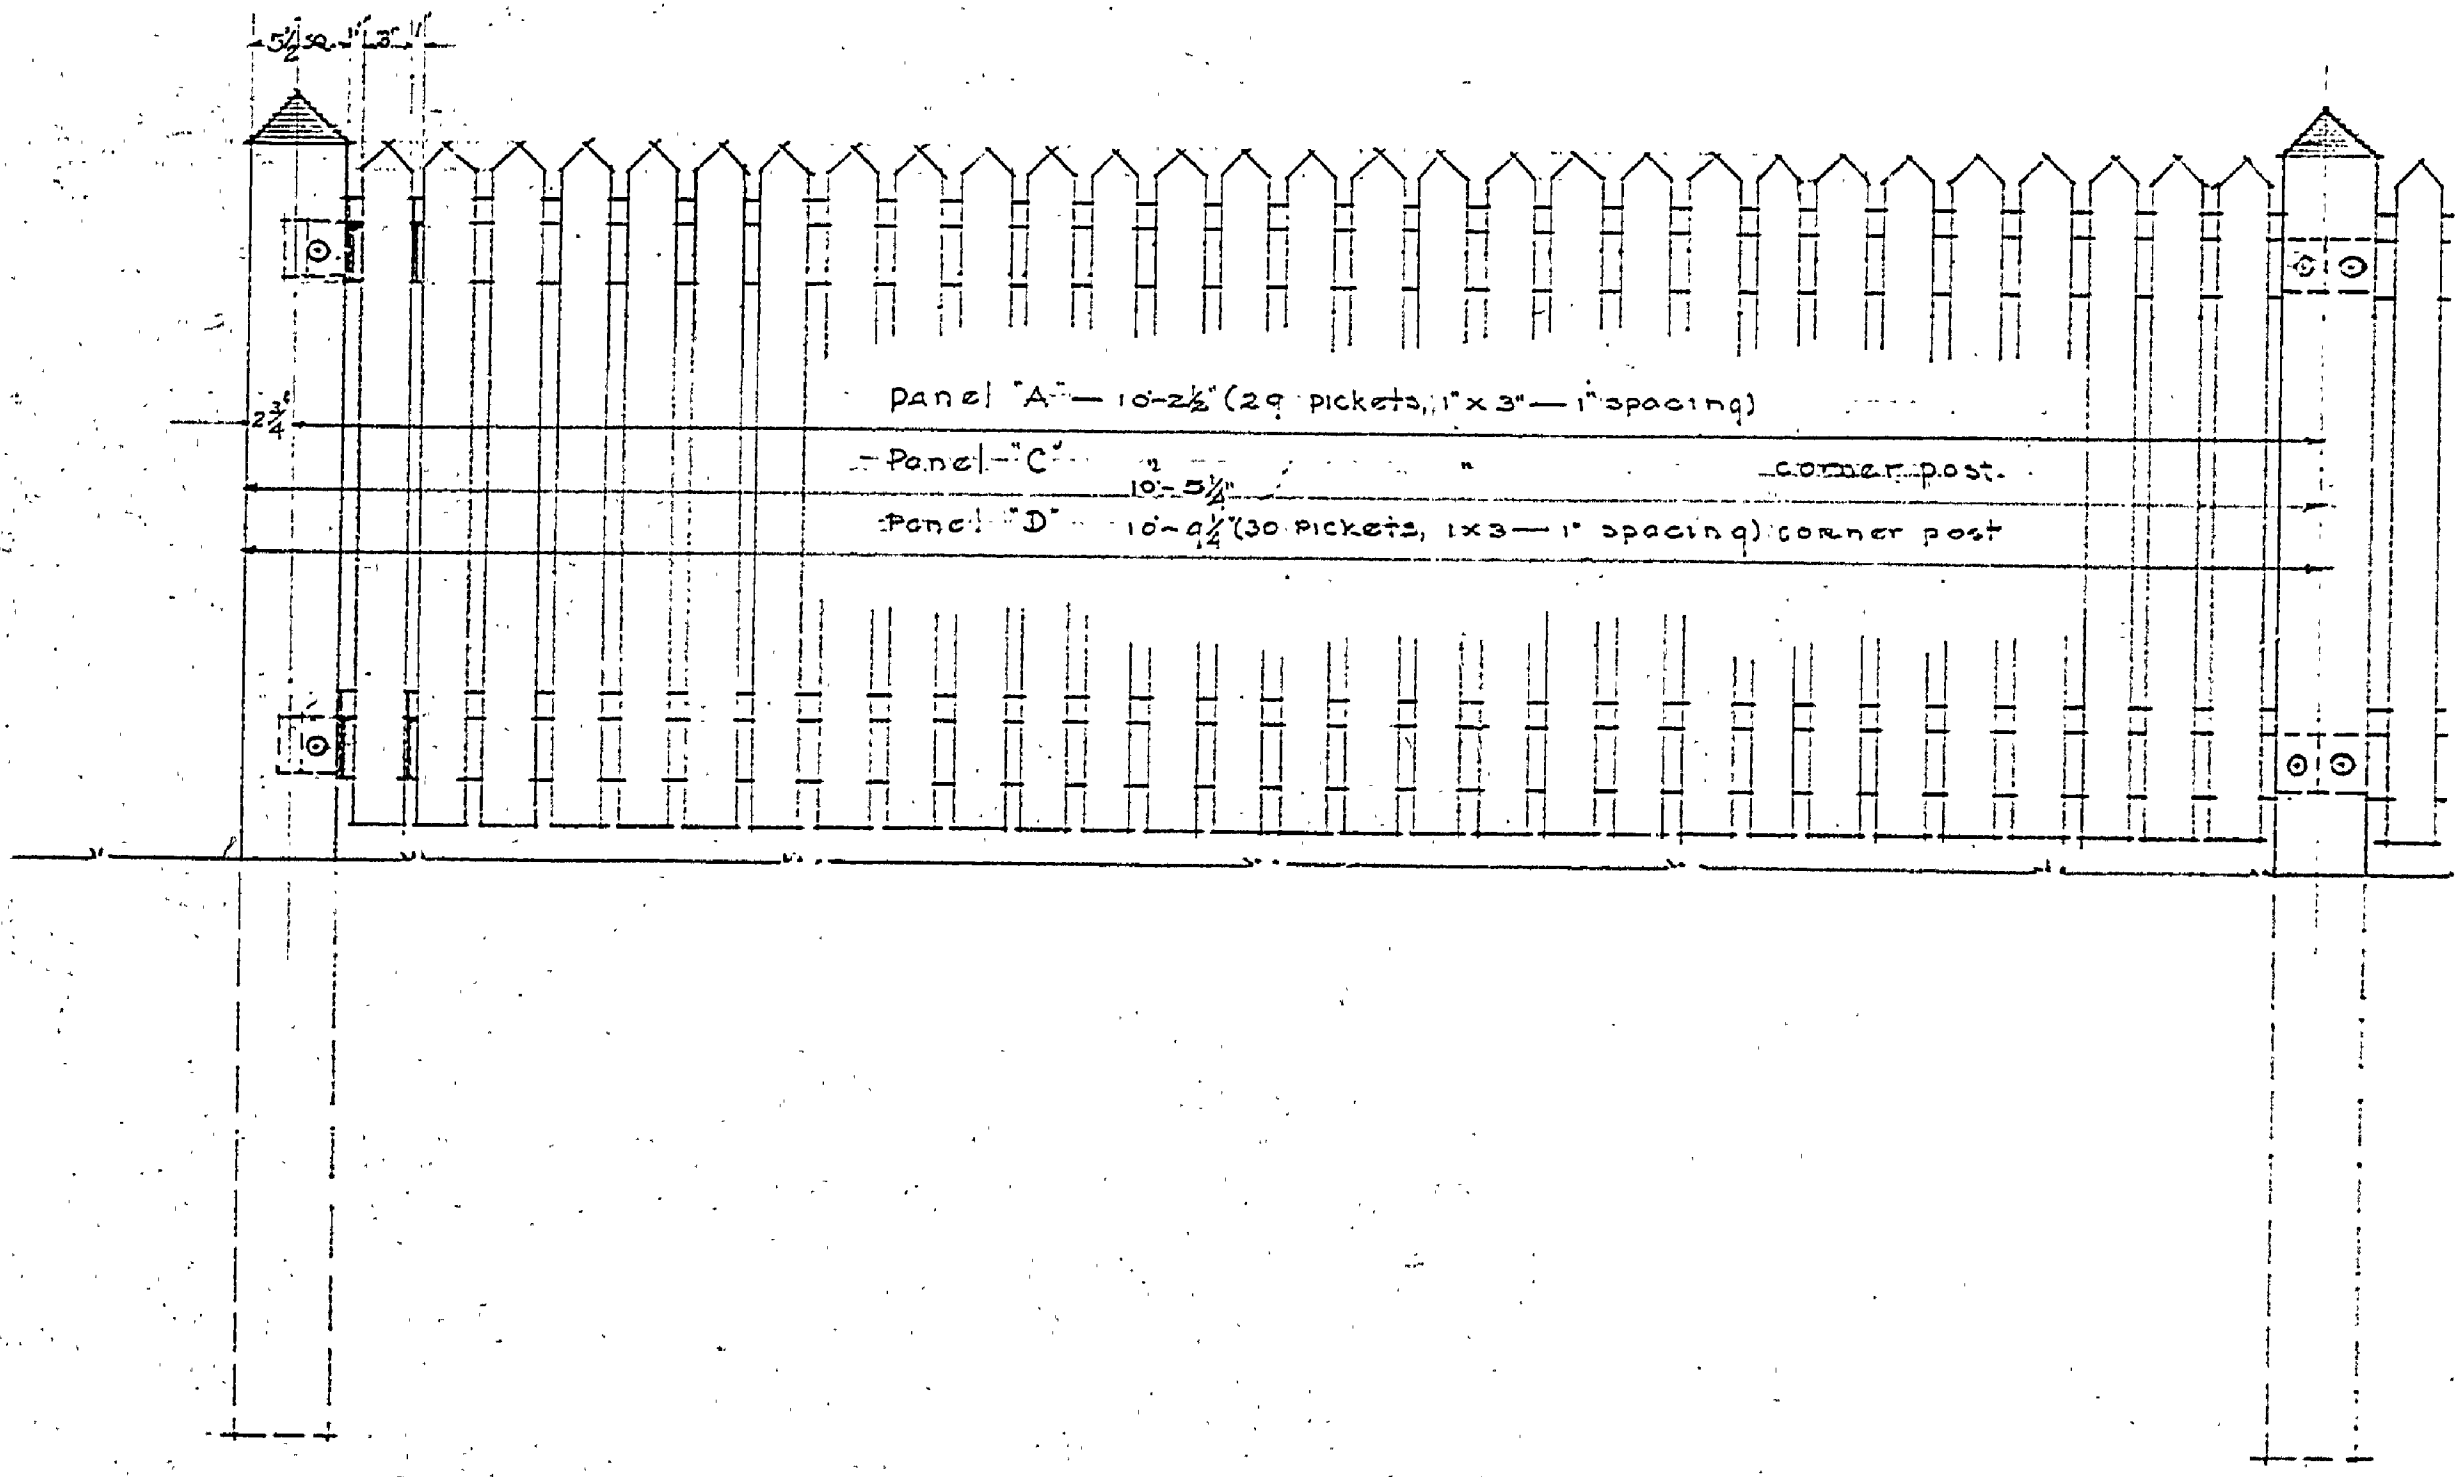

Panel "A" - 10'-2 1/2" (29 pickets, 1' spacing)
 Panel "C" - corner post
 Panel "D" - 10'-0" (30 pickets, 1' spacing) corner post

DETAIL OF TYPICAL POST

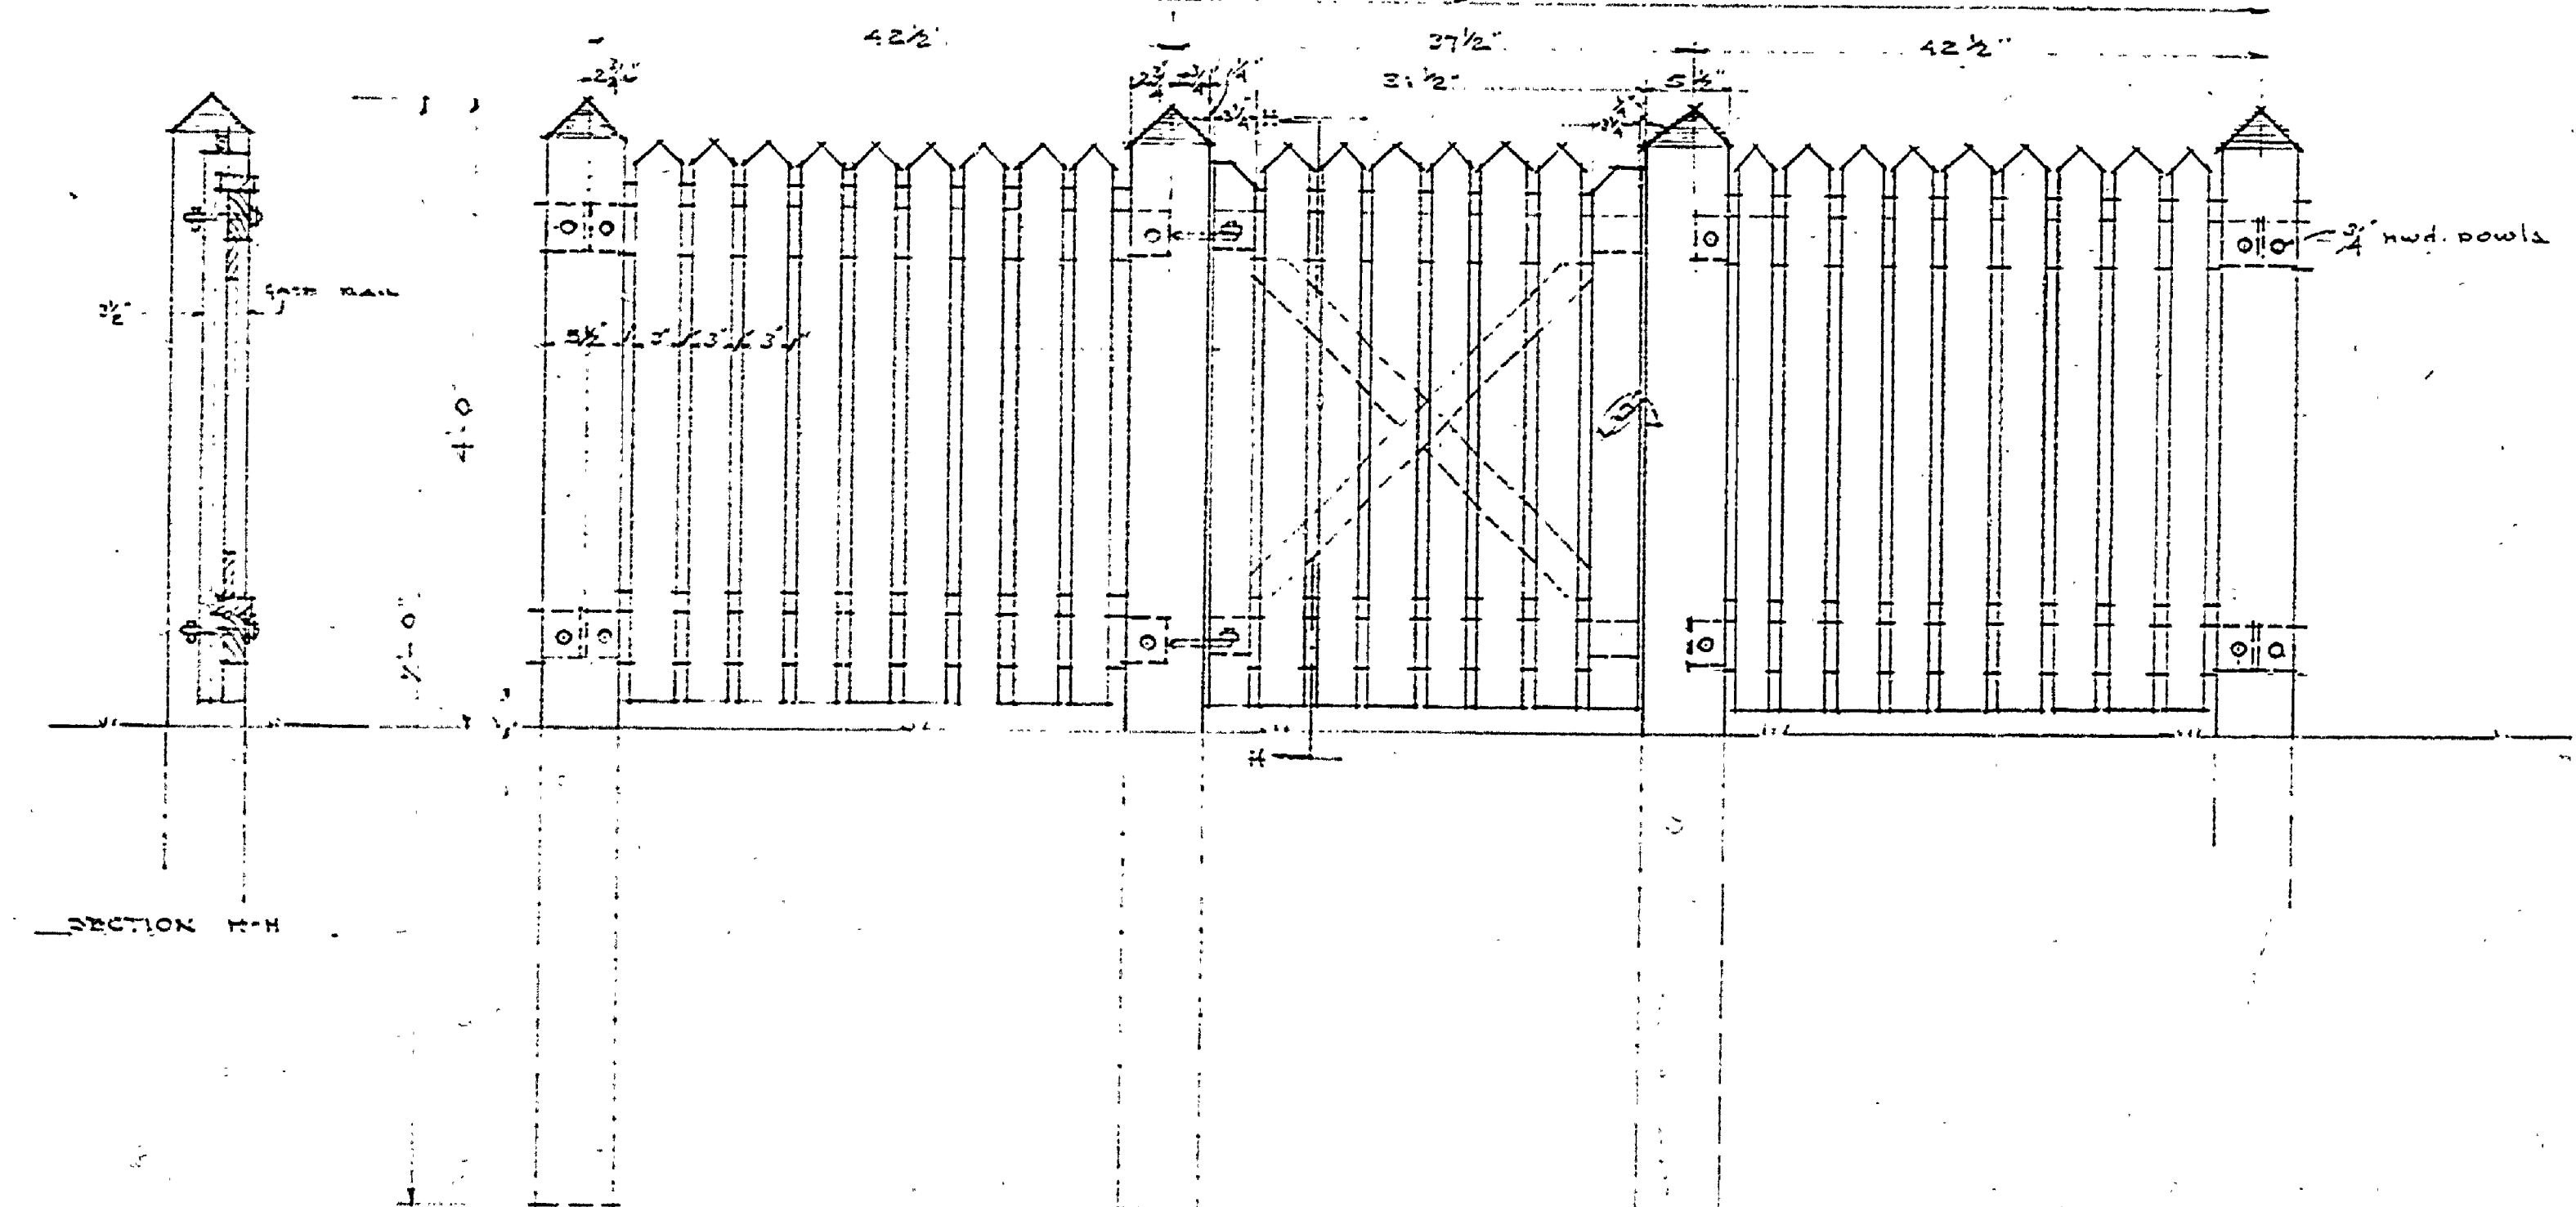

DETAIL OF PANEL "B"
Scale 1/4" = 1'-0"

MICHIGAN DEPARTMENT OF CONSERVATION PARKS DIVISION		
DESIGNED BY C.F.H.	FORT WILKINS CEMETARY	PLAN NO. 1-1041
DRAWN BY C.F.H.	PLOT ENCLOSURE FORT WILKINS STATE PARK	SCALE AS SHOWN
TRACED BY		DATE 7/5/42
APPROVED BY		DATE
APPROVED BY	CHIEF OF PARKS DIVISION	DATE

A-109