


ELEVATIONS

All doors may be batten doors

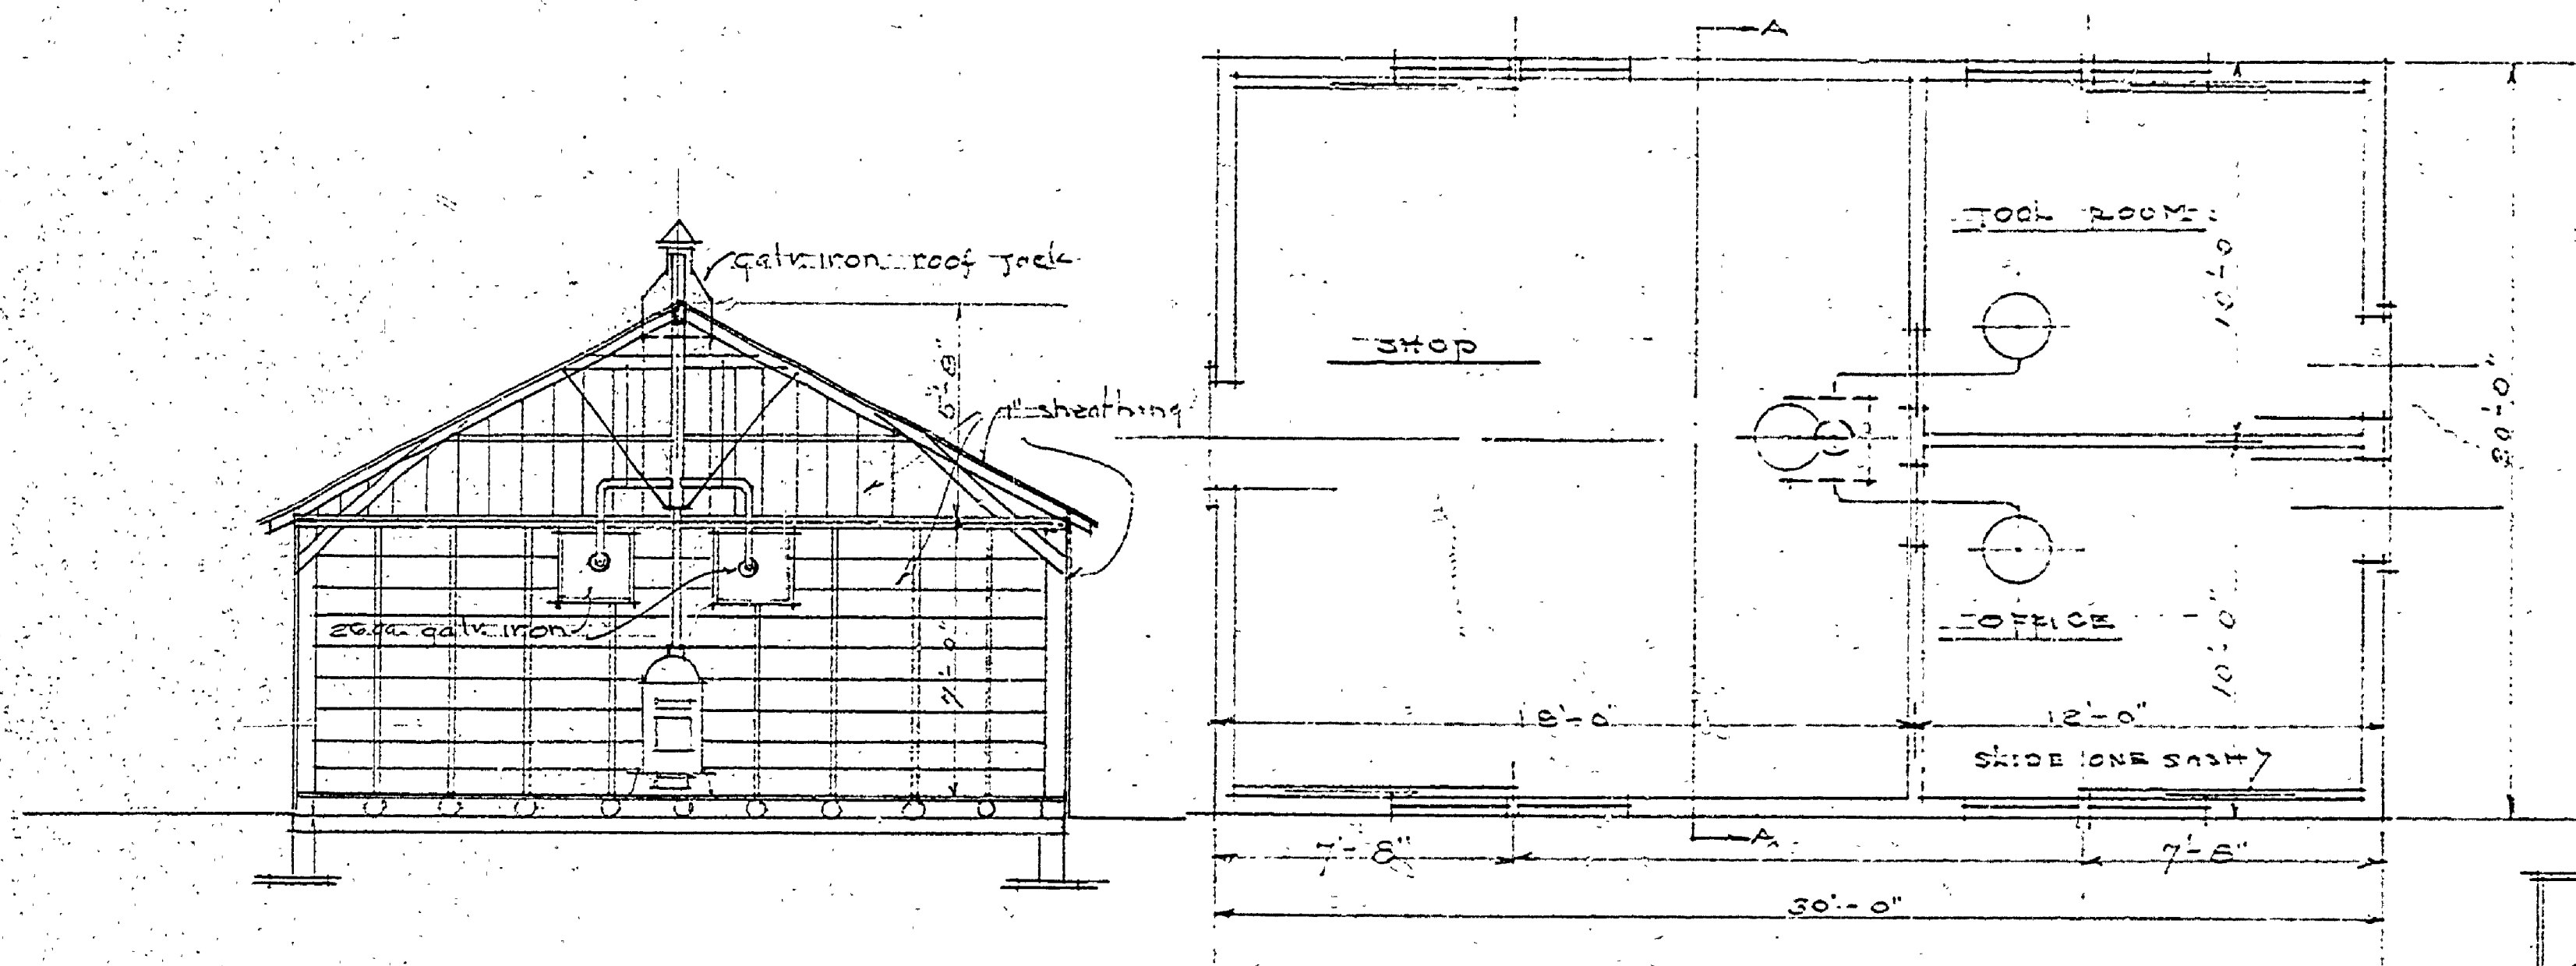

SECTION A-A

PLAN  
Scale 1/4" = 1'-0"

NOTE:  
ROOF, STUDING, RAFTERS ETC.  
MAY BE MADE FROM POLES

MICHIGAN  
DEPARTMENT OF CONSERVATION  
PARKS DIVISION

|             |                           |              |
|-------------|---------------------------|--------------|
| DESIGNED BY | TEMPORARY COMBINATION     | SHEET NO.    |
| DRAWN BY    | BUILDING                  | 1011         |
| CHECKED BY  | FOR CONSTRUCTION PURPOSES |              |
| PREPARED BY | FORT WILKINS S.P.         | DATE 6/27/40 |
| APPROVED BY | CHIEF OF PARKS DIVISION   | DATE         |
| APPROVED BY |                           | DATE         |

INSURANCE No. 1

A-110