

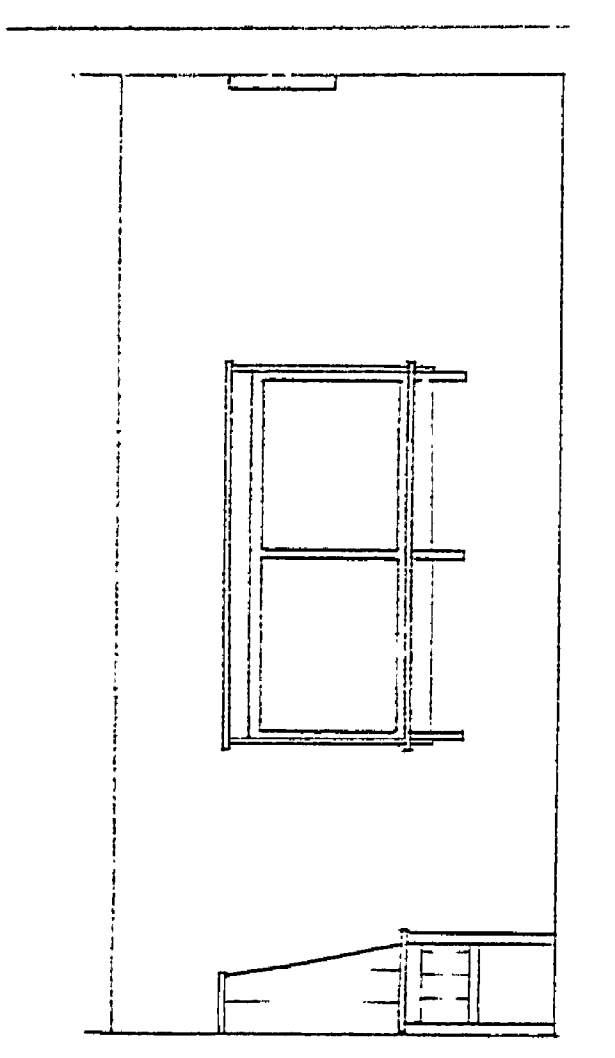



DRAWN BY: <i>M.D.S.</i>	REVIEWED BY SECTIONS		NO.	DATE	BY
	ARCHITECTURAL	DATE			
TRACED BY	APPROVED BY: <i>W. C. C. Logel</i>	1	1-17-47	1	
CHECKED BY: <i>C.F.B.</i>	ASSISTANT CHIEF IN CHARGE	2	1-17-47	2	
DATE: 12-28-46	OF DESIGN: <i>D.A.M.</i>	3	1/17/47	3	
				4	
				5	
				6	

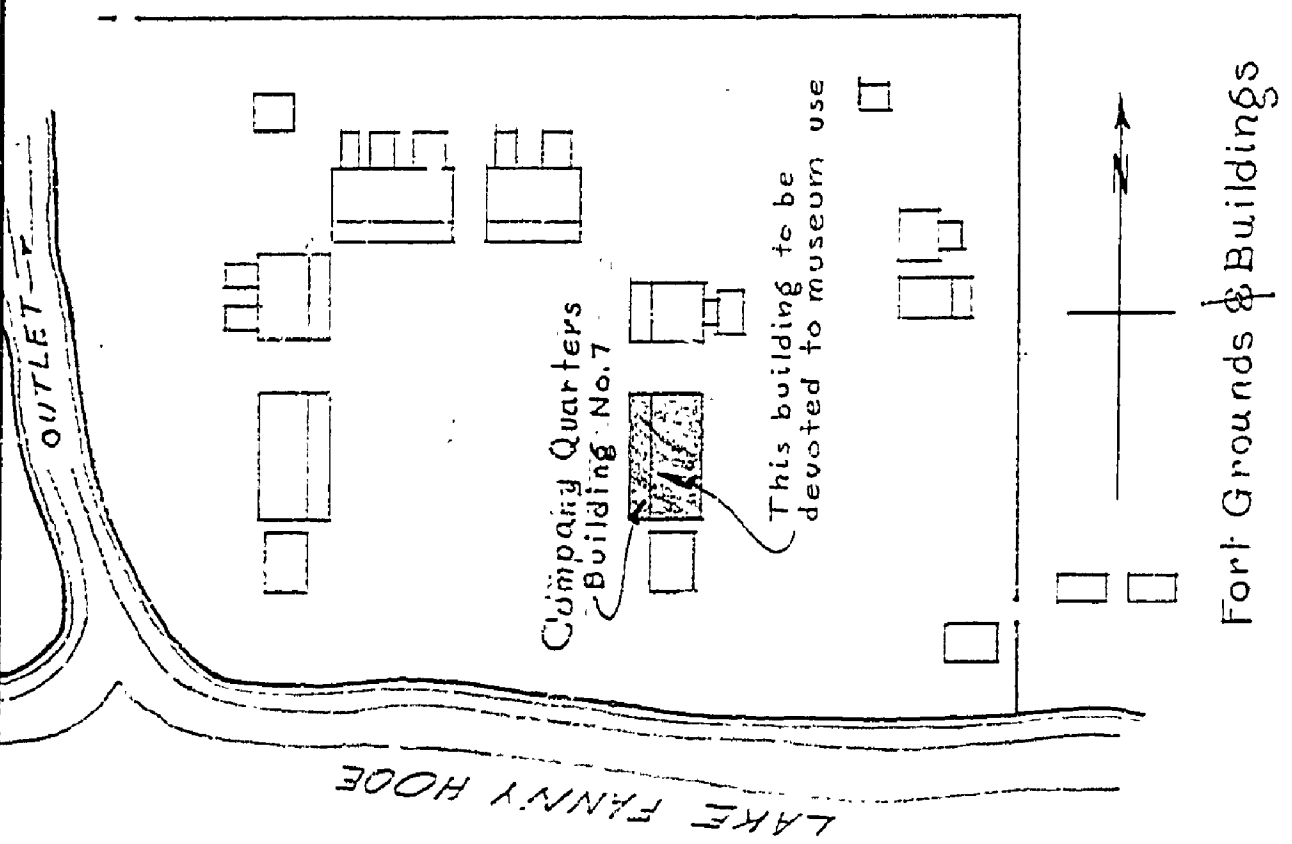


Elevation—End Cases
Scale 1/4"=1'

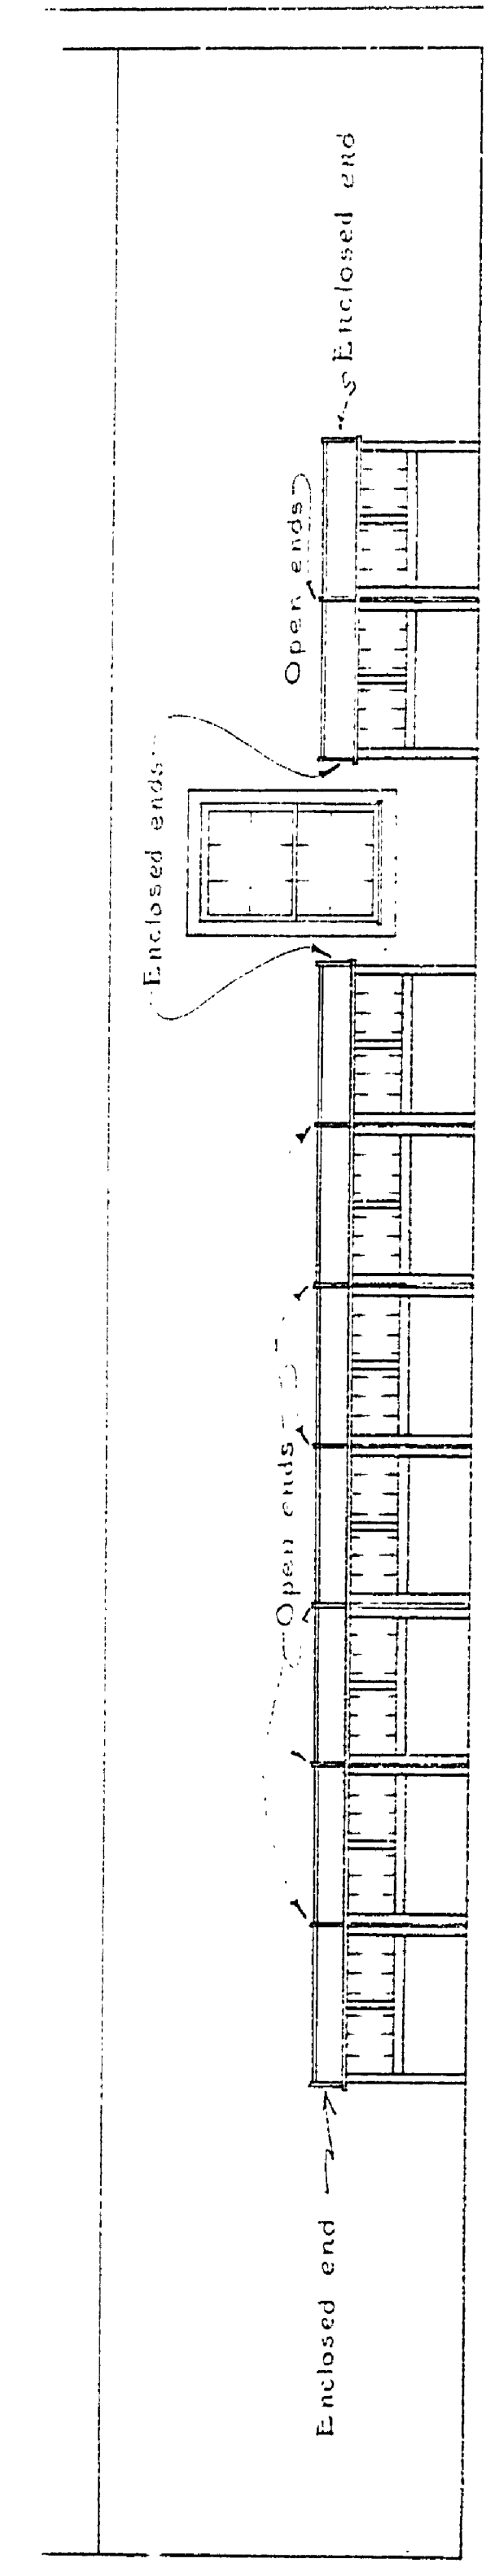


Elevation—Center Cases
Scale 1/4"=1'

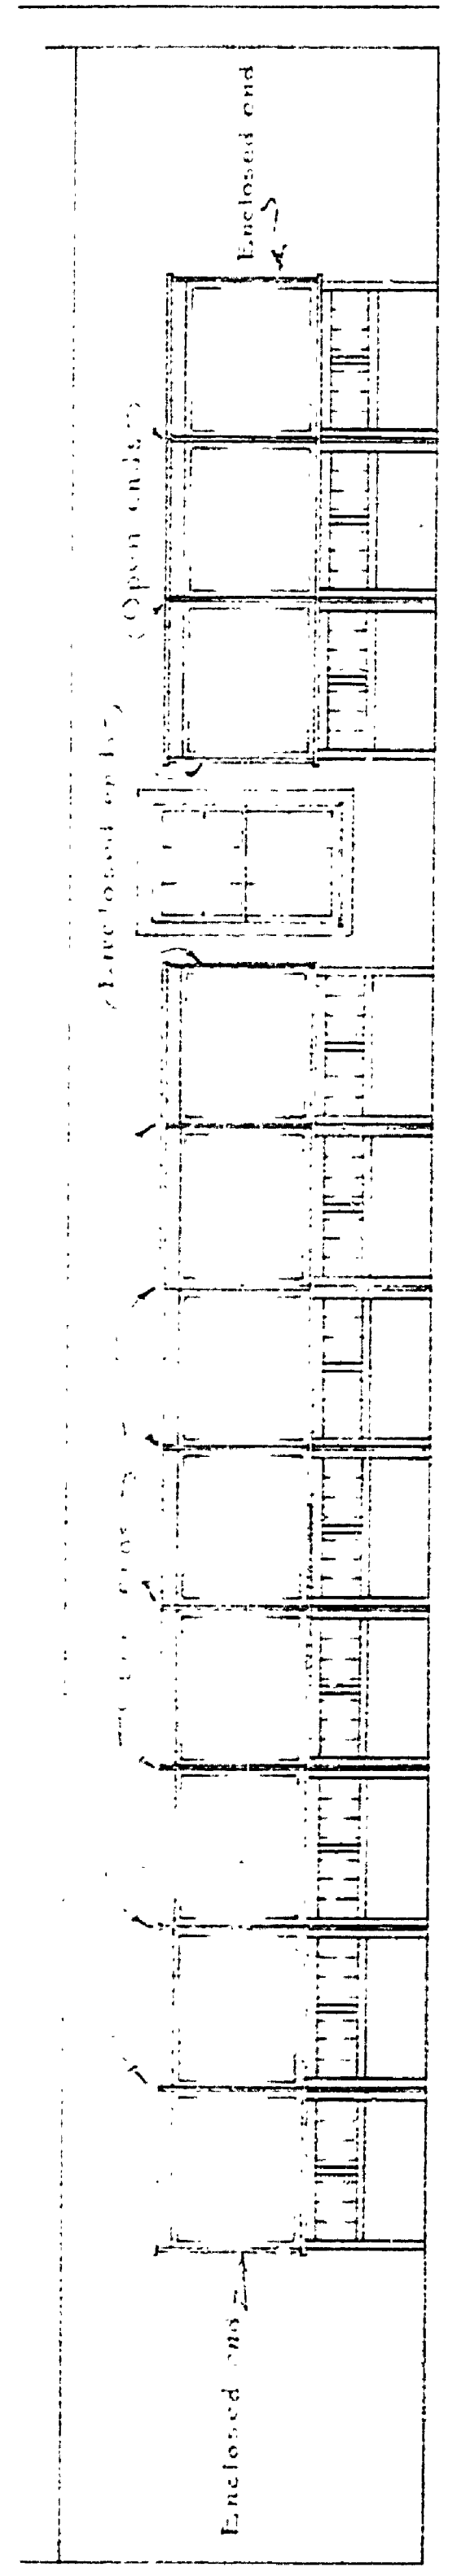

Elevation—East Wall Cases
Scale 1/4"=1'

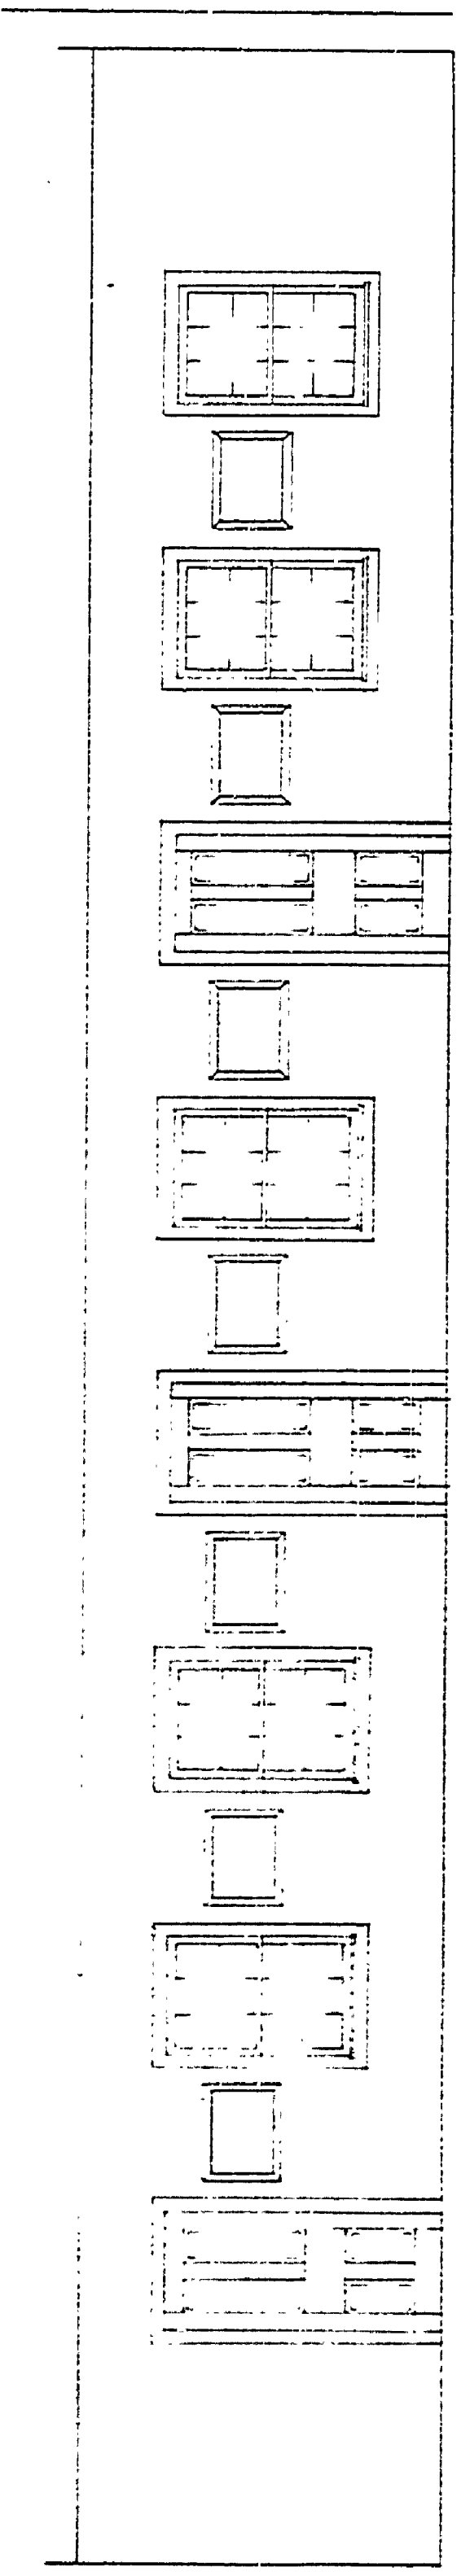

Elevation—West Wall Cases
Scale 1/4"=1'

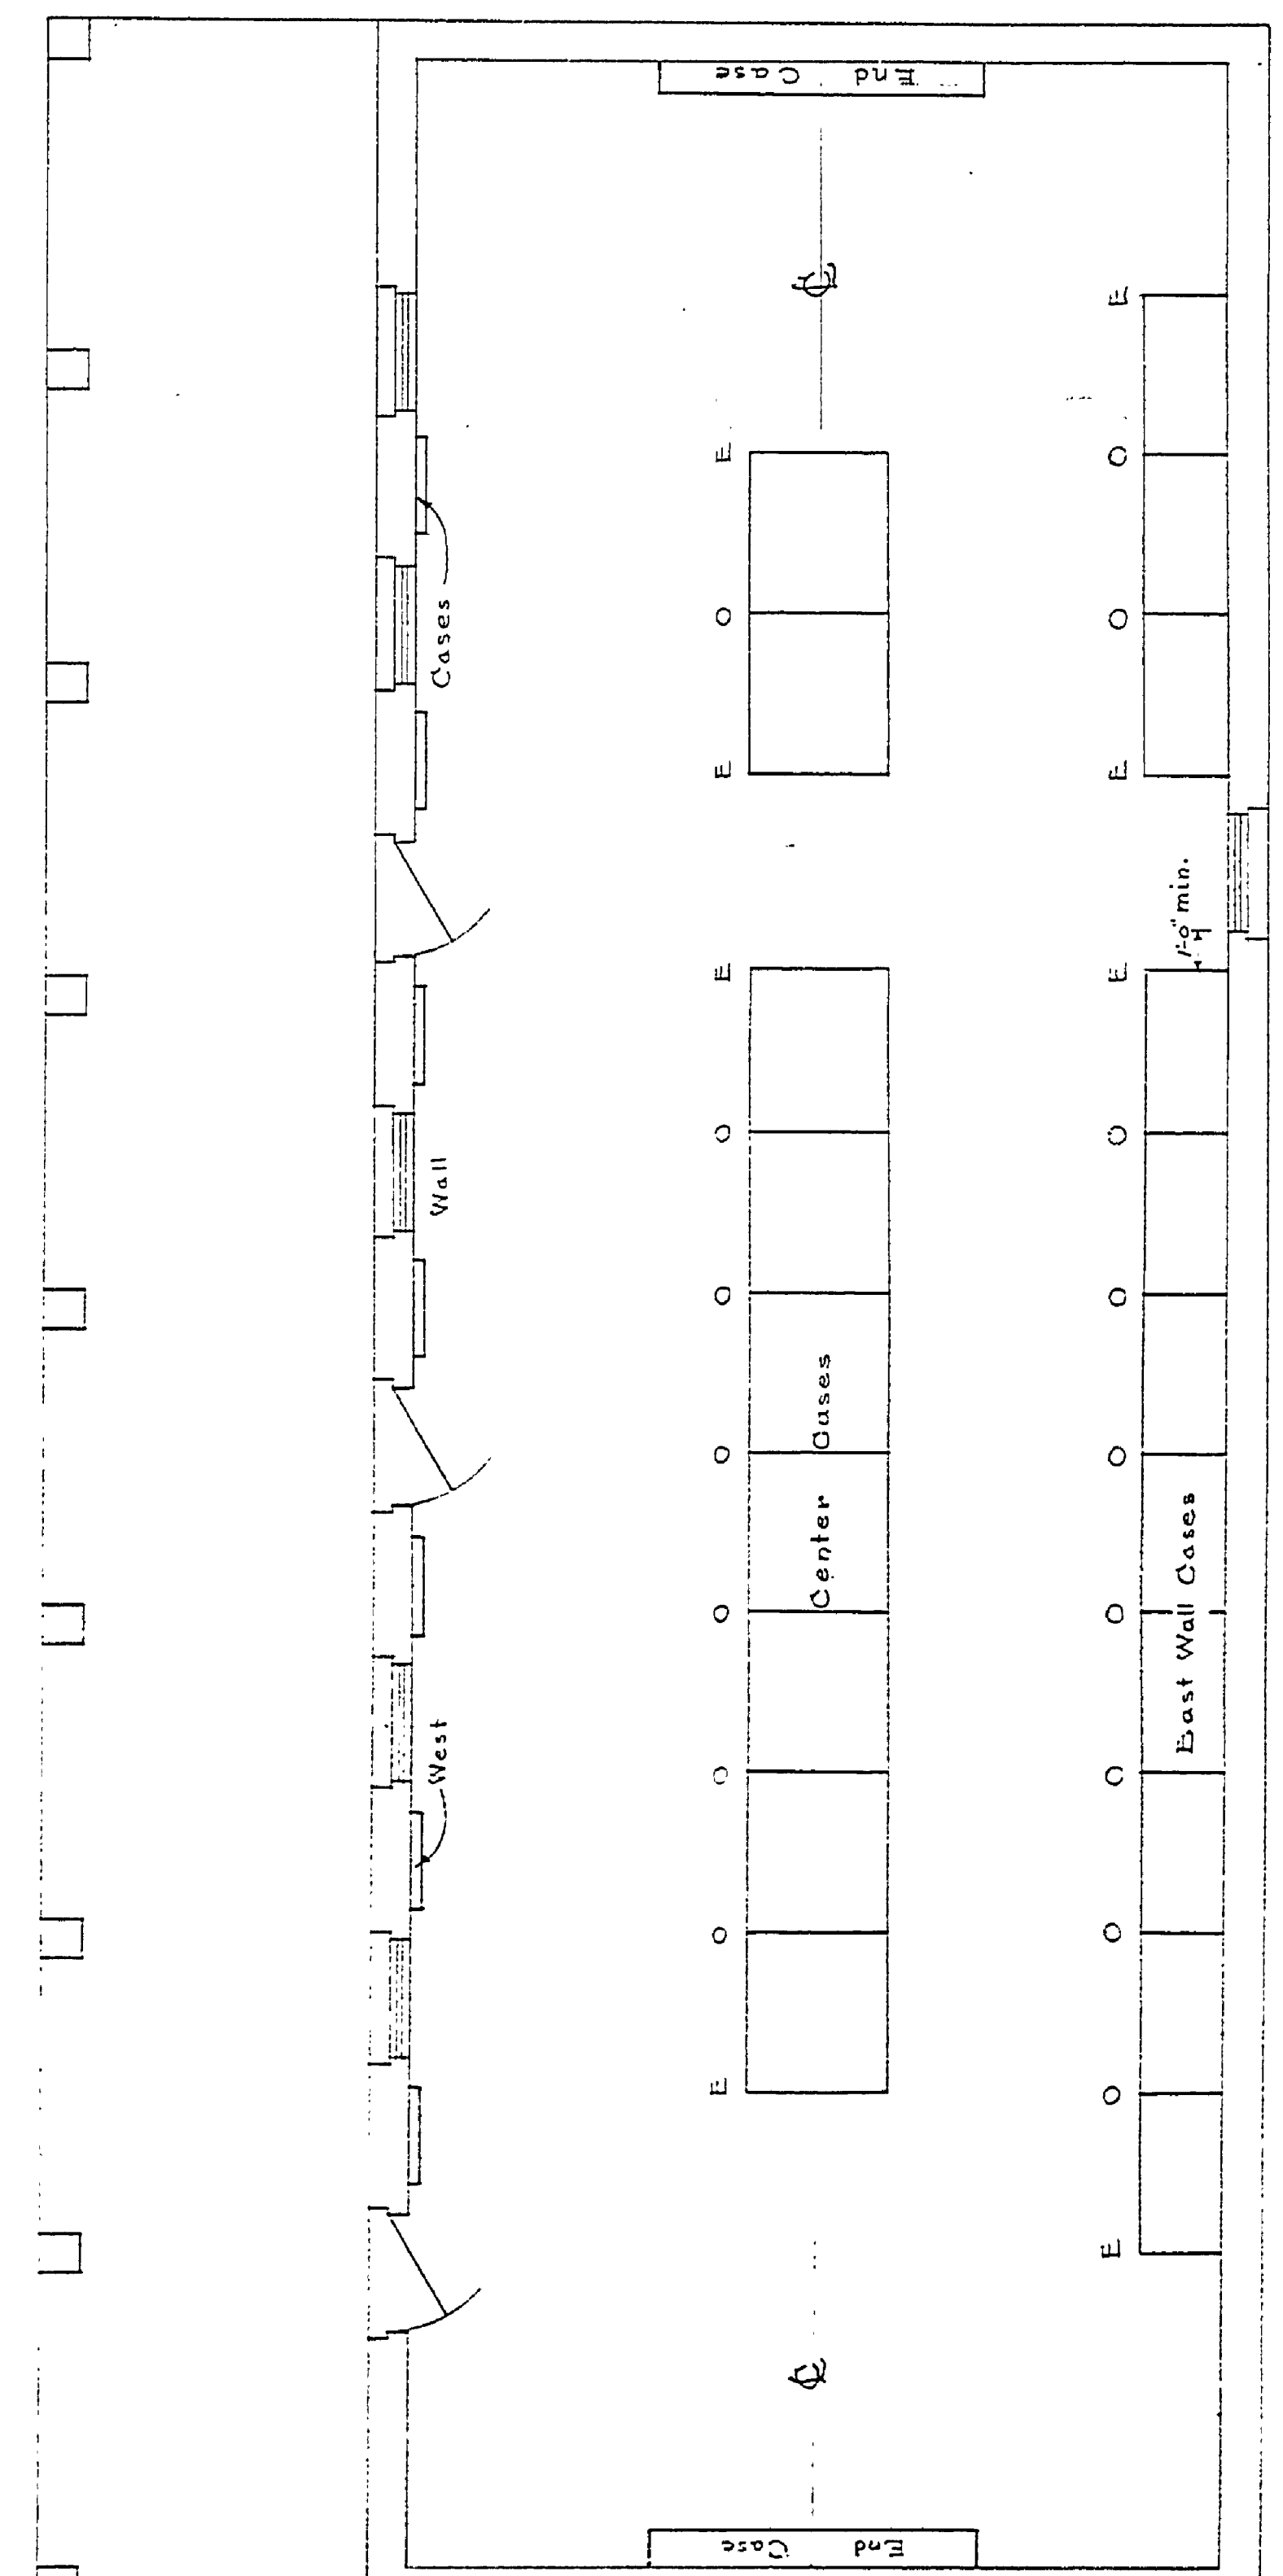

Plan For Location Of Museum Cases
Scale 1/4"=1'

COMPANY QUARTERS
BUILDING NO. 7

MICHIGAN
DEPARTMENT OF CONSERVATION
STATE PARKS DIVISION

FORT WILKINS STATE PARK
PLAN FOR MUSEUM CASES

SHEET
NO. 1
OF 4

PLAN NO.
A-111