

REVISIONS	NO.	DATE	BY
	1		
	2		
	3		
	4		
	5		
	6		
	7		

APPROVED BY	DATE	APPROVED BY	DATE
<i>[Signature]</i>	2-27-63	<i>[Signature]</i>	2-27-63
<i>[Signature]</i>	2-27-63	<i>[Signature]</i>	2-27-63
<i>[Signature]</i>	2-27-63	<i>[Signature]</i>	2-27-63

REVIEWED BY SECTIONS	DATE
ARCHITECTURAL	2-27-63
ENGINEERING	2-27-63
LANDSCAPE	2-27-63



  

DRAWN BY	DATE
J.M.H.	9-63
TRACED BY	9-63
J.M.H.	9-63
CHECKED BY	10-63
L.M.C.	10-63
DATE	10-16-63



# FORT WILKINS STATE PARK TOILET & SHOWER BUILDING N° 4A

PROJECT NO. **976-006-4-C4**

APPROVED *[Signature]* 2/27/63  
CHIEF OF PARKS & RECREATION DATE

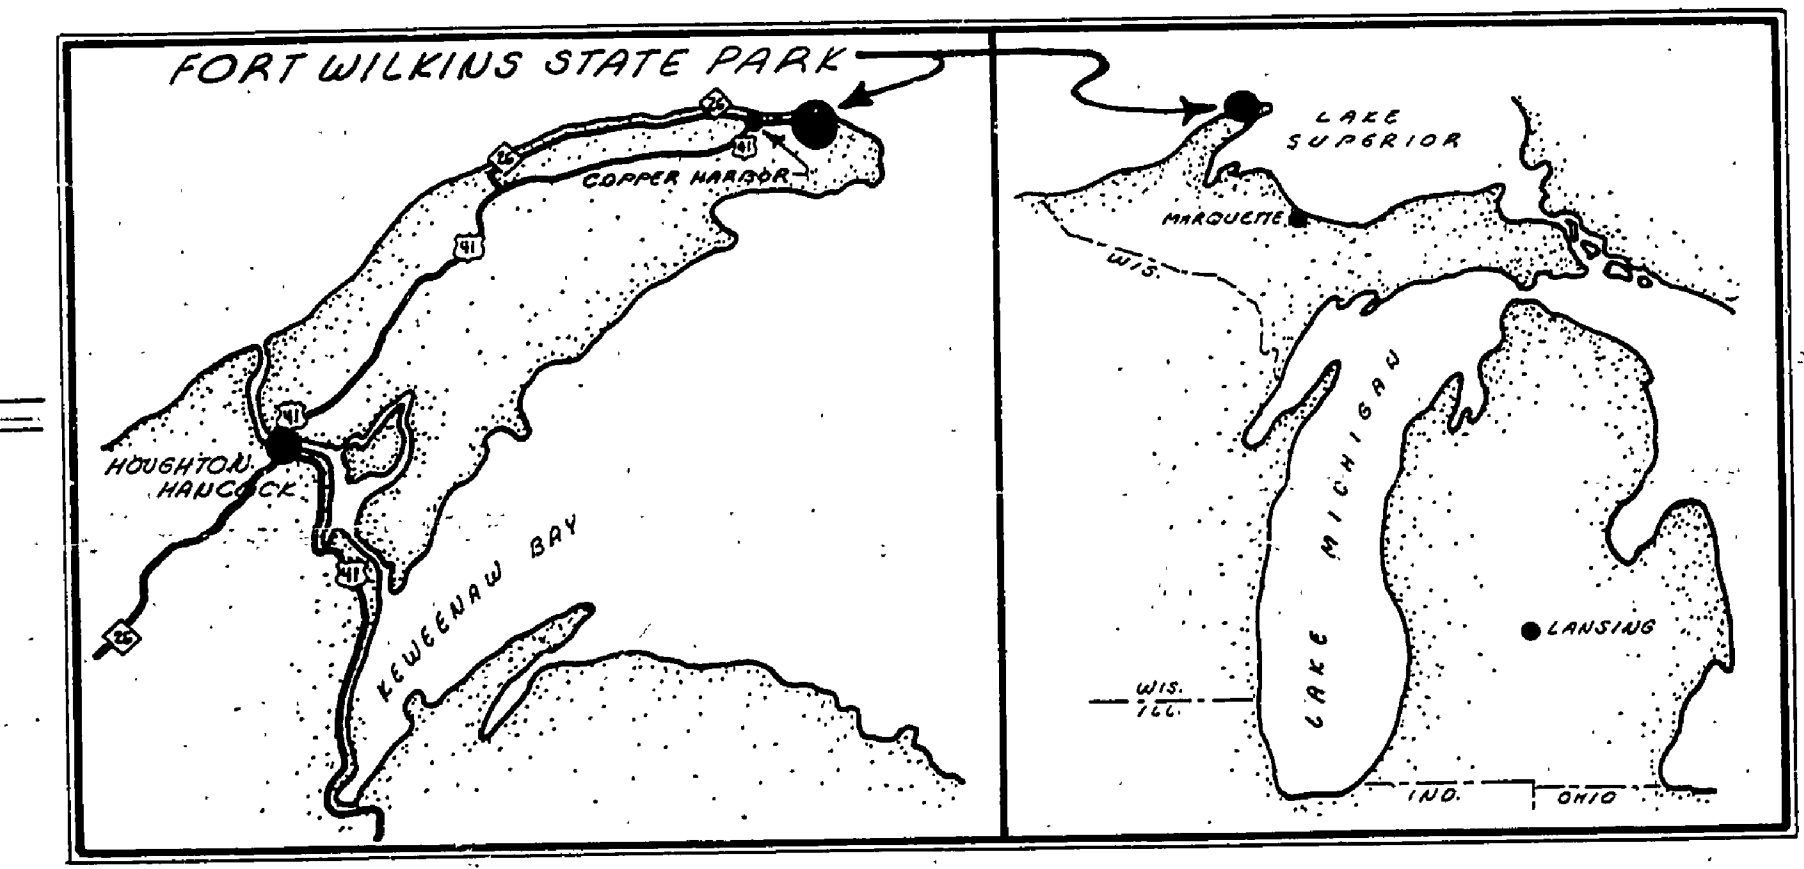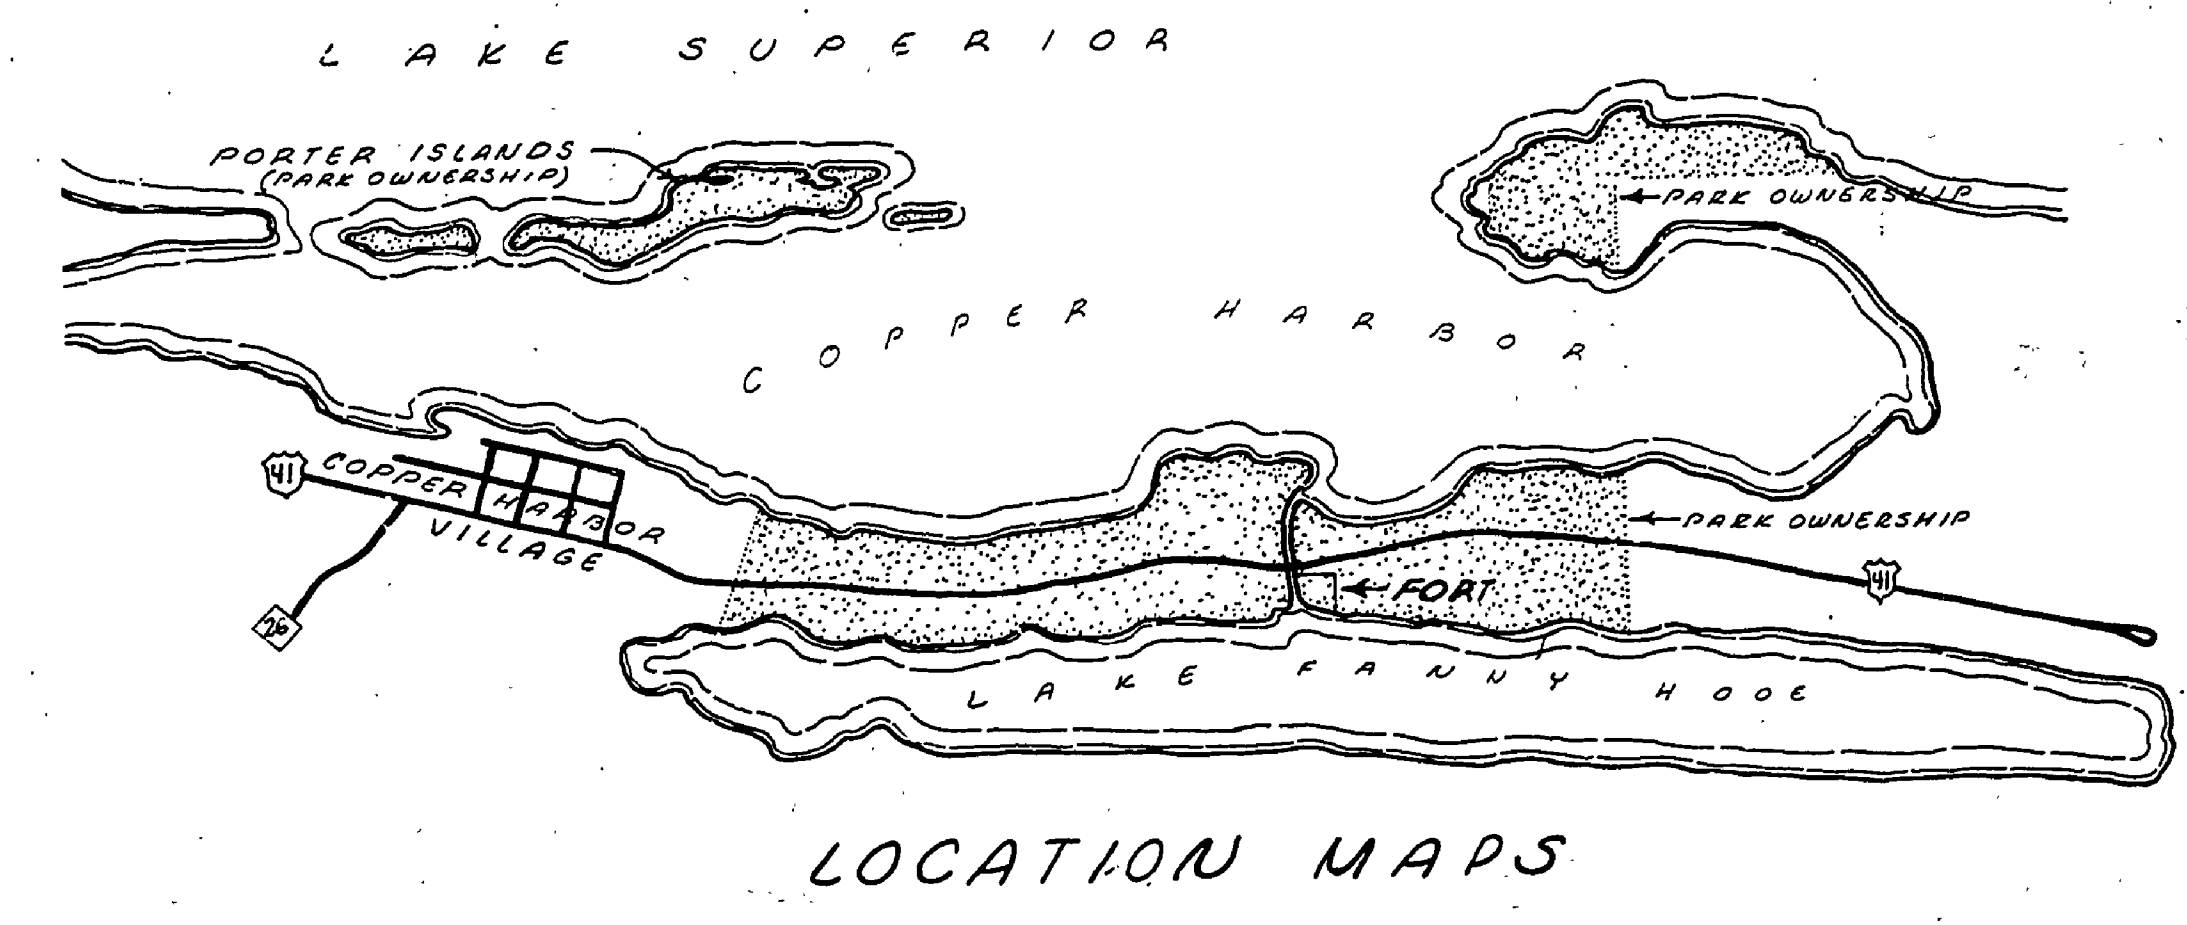


BMJ-66 - STANDARD DISK STAMPED JULY 1934 IN SOUTH SIDE OF CONCRETE BRIDGE OVER FANNY HOOE CREEK AND IN EAST END OF CURB  
ELEVATION 621.862

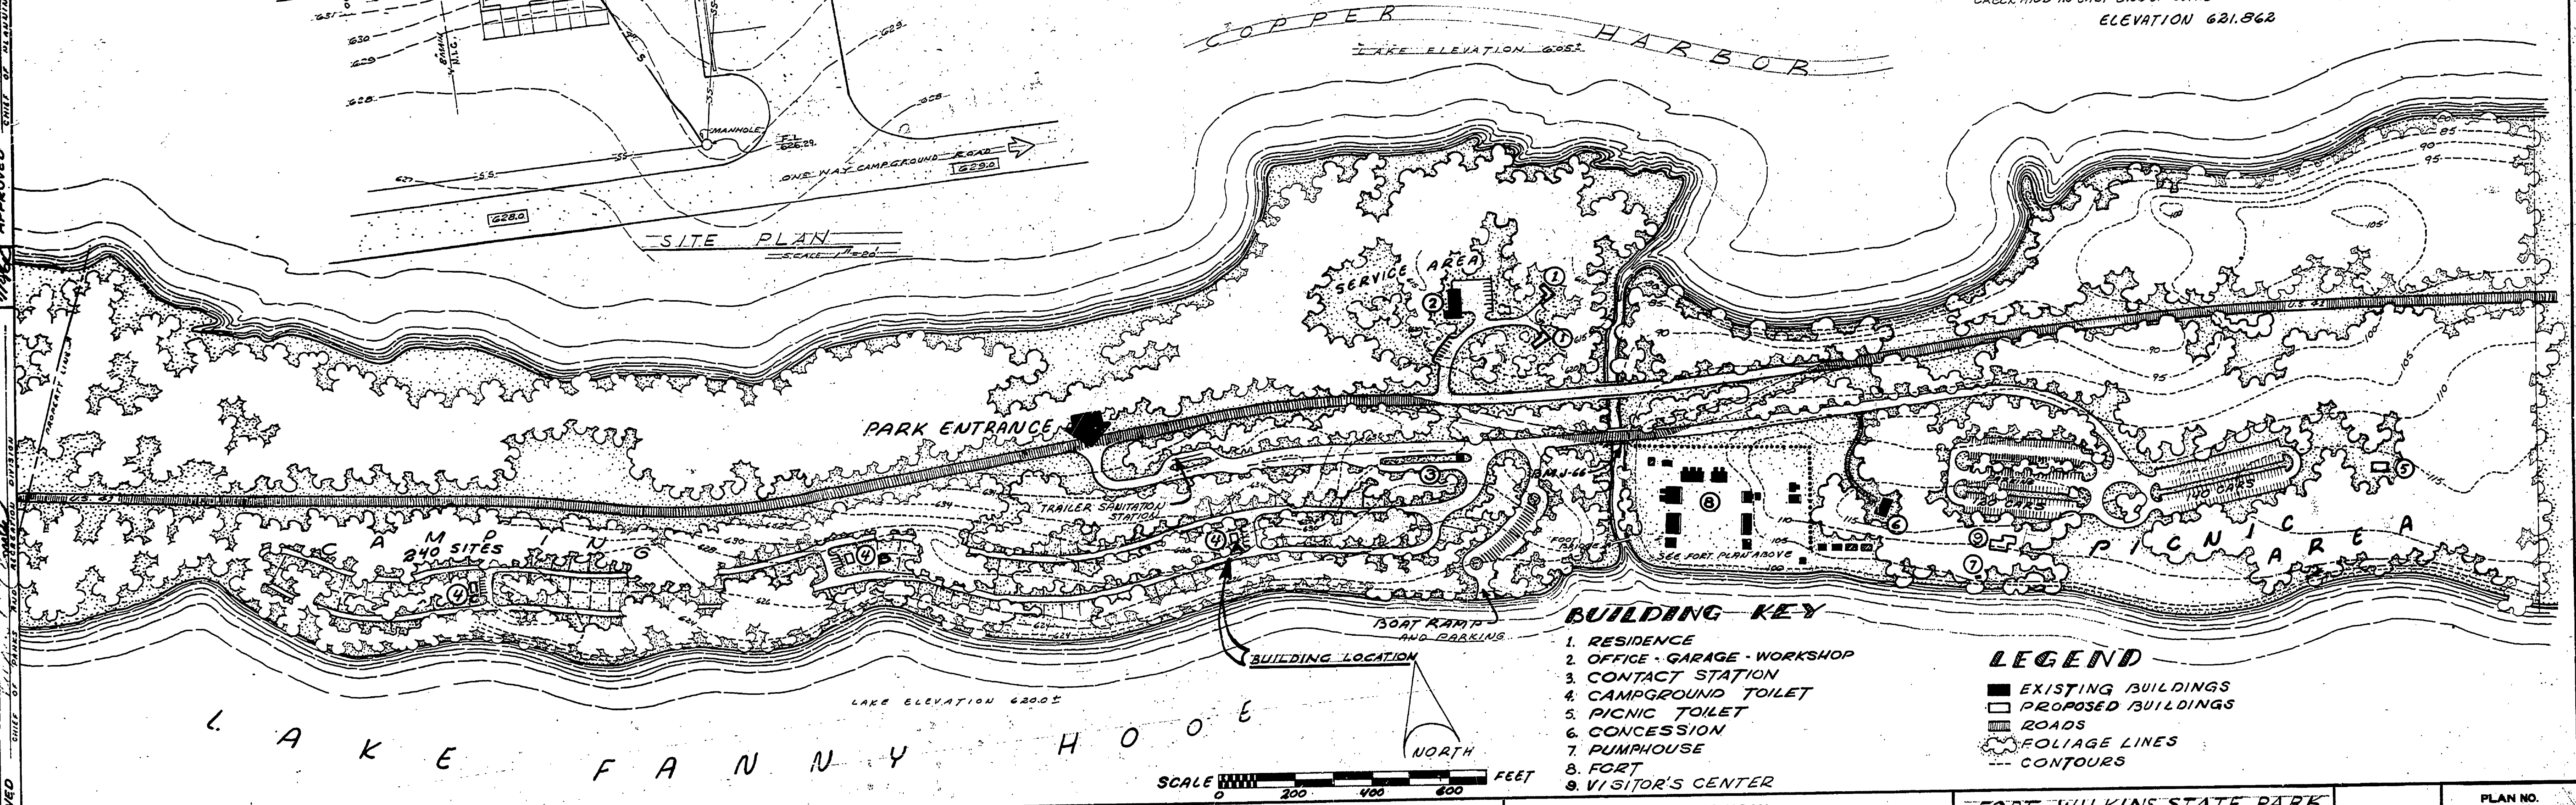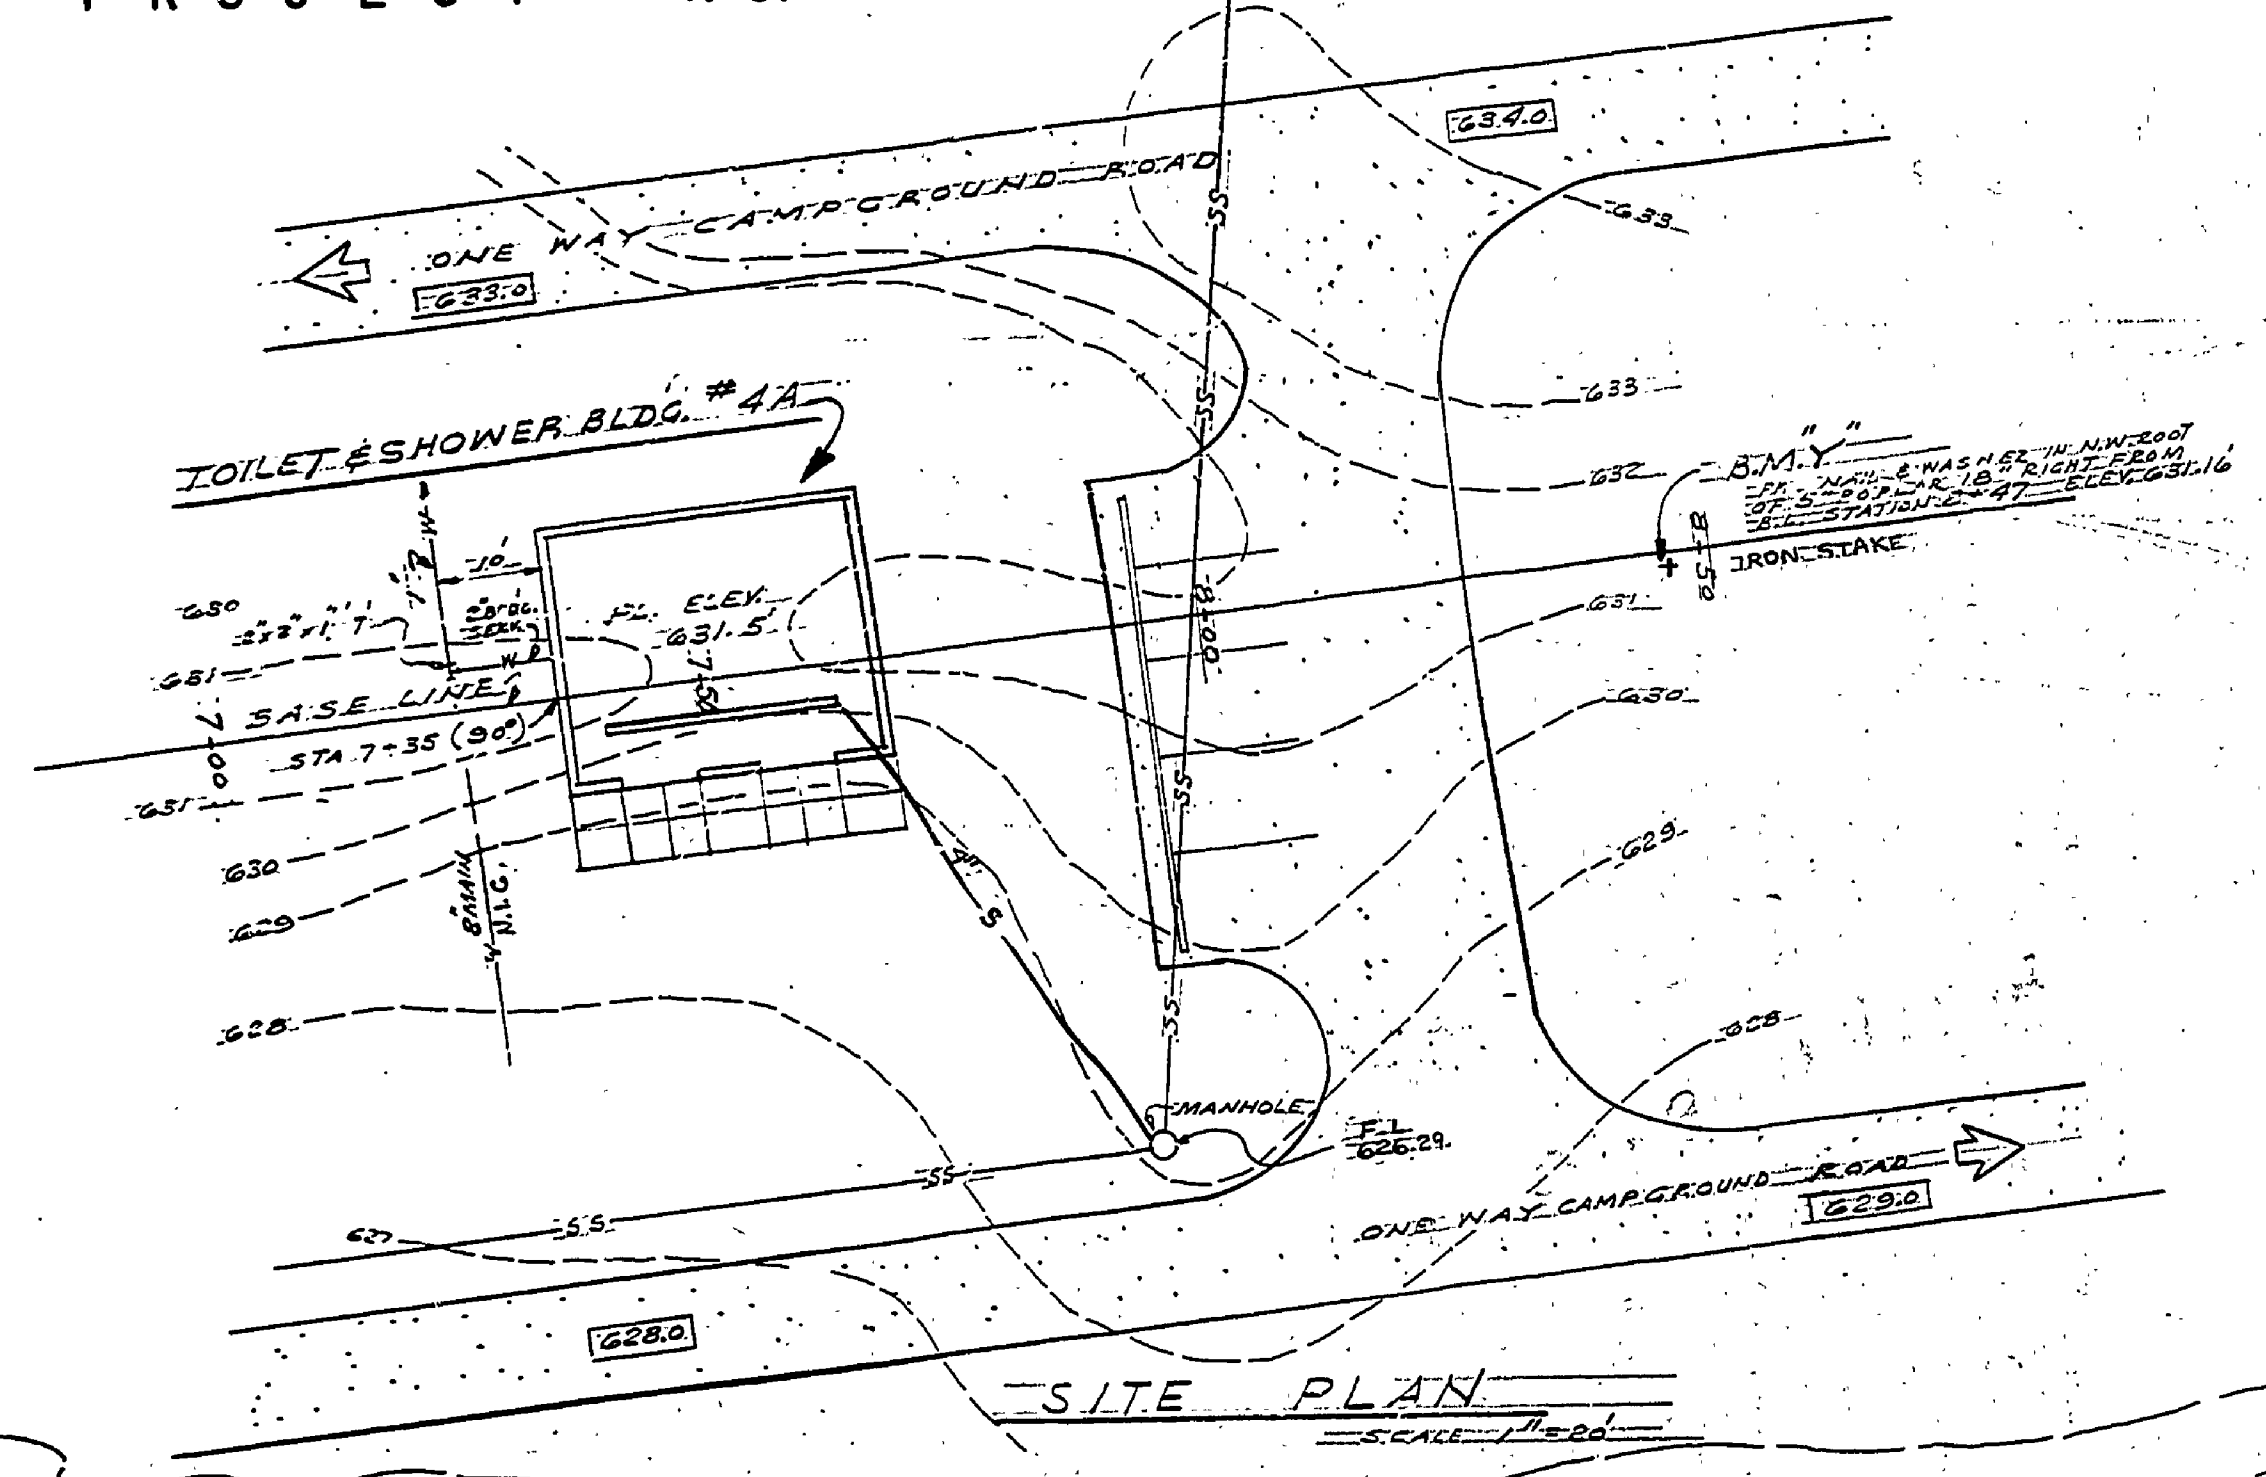

- BUILDING KEY**
1. RESIDENCE
  2. OFFICE - GARAGE - WORKSHOP
  3. CONTACT STATION
  4. CAMPGROUND TOILET
  5. PICNIC TOILET
  6. CONCESSION
  7. PUMPHOUSE
  8. FORT
  9. VISITOR'S CENTER

- LEGEND**
- EXISTING BUILDINGS
  - PROPOSED BUILDINGS
  - ROADS
  - FOLIAGE LINES
  - - - CONTOURS

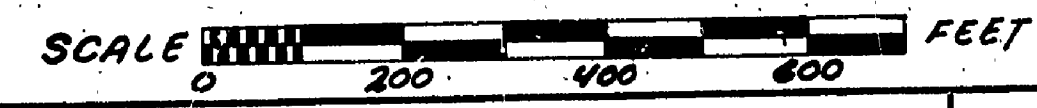

MICHIGAN  
DEPARTMENT OF CONSERVATION  
PARKS AND RECREATION DIVISION

FORT WILKINS STATE PARK TOILET & SHOWER BUILDING #4A		NO. 1 OF 4	PLAN NO. A-114
---	--	---------------	-------------------