
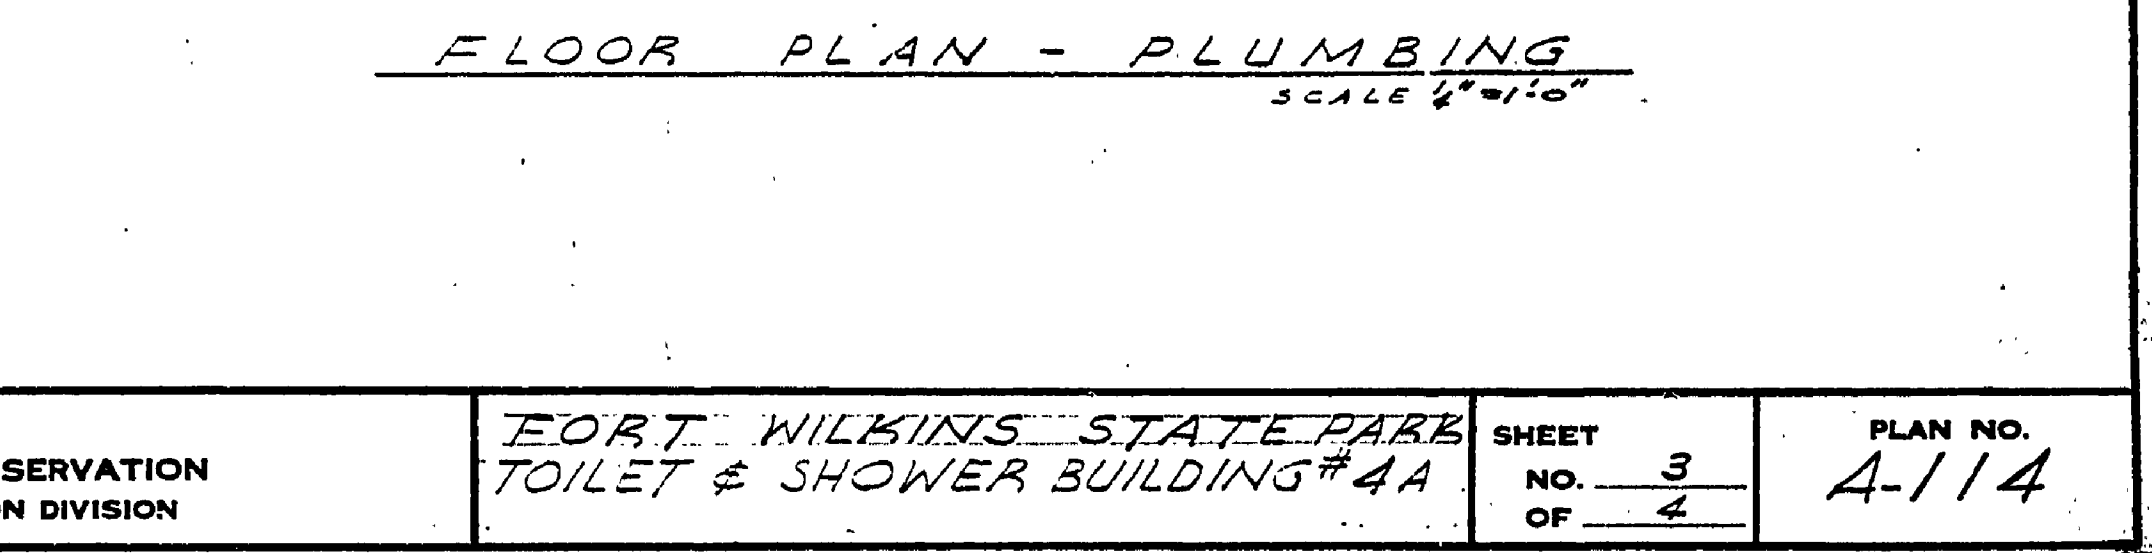
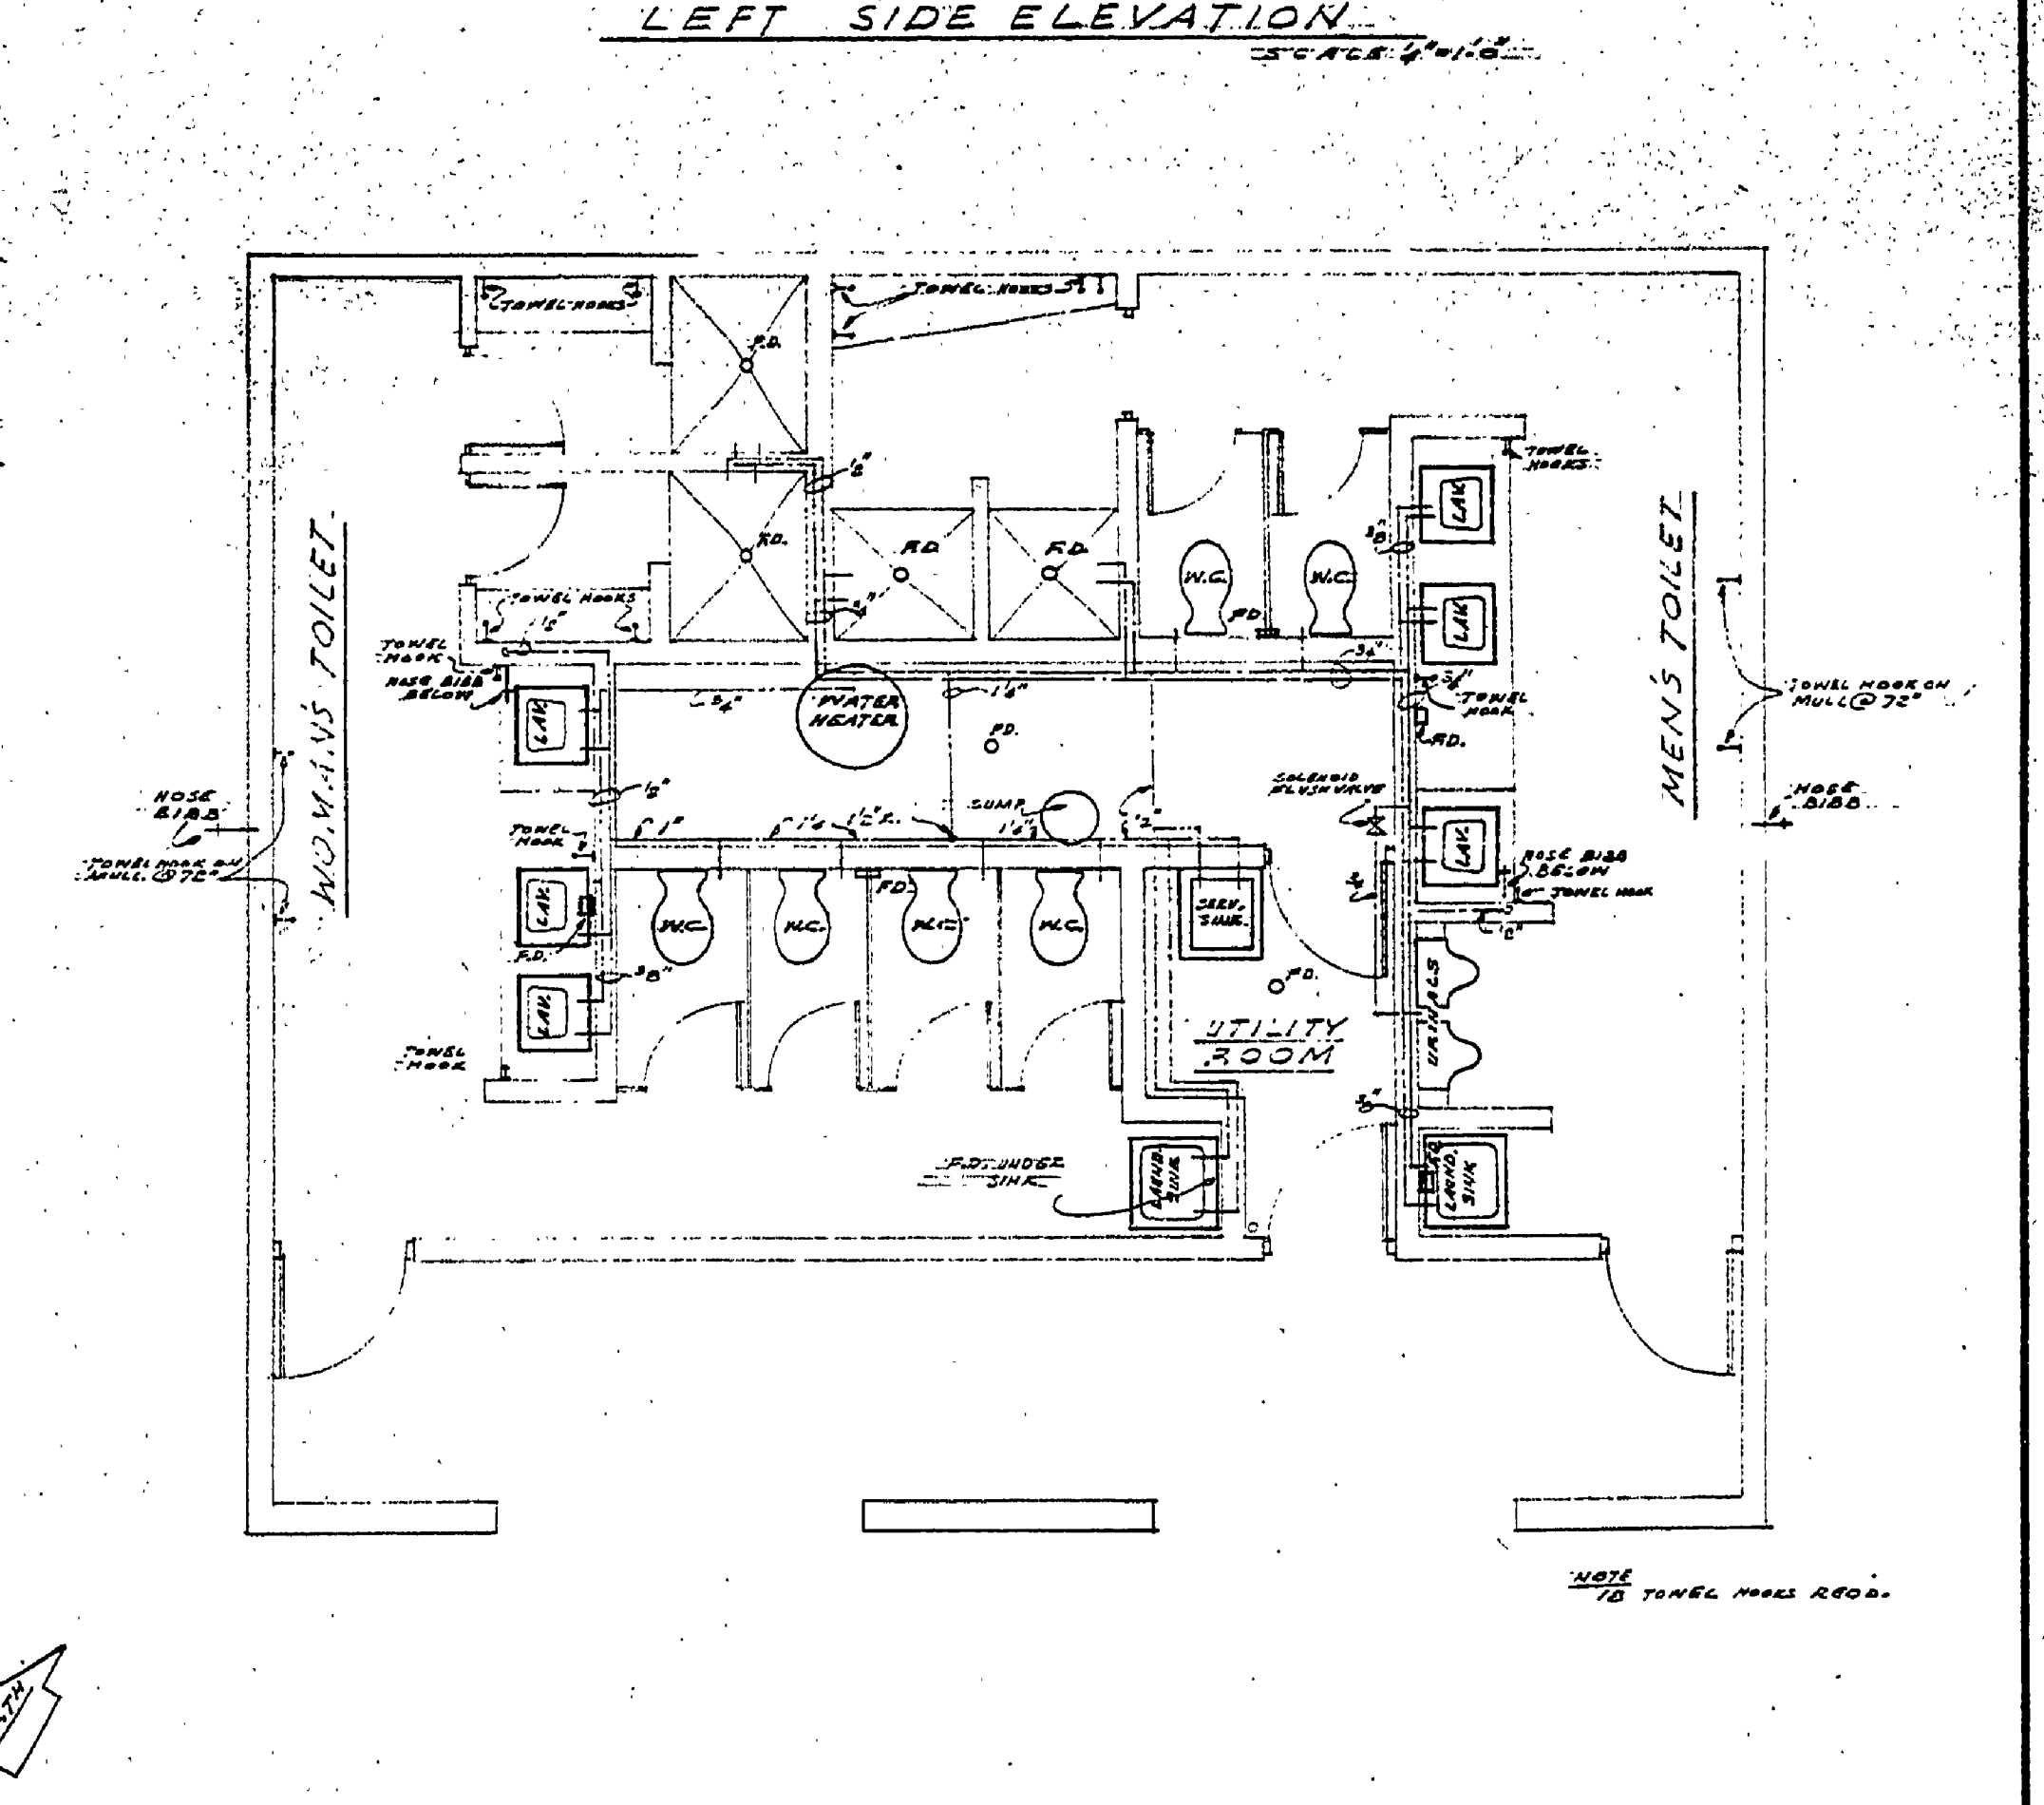
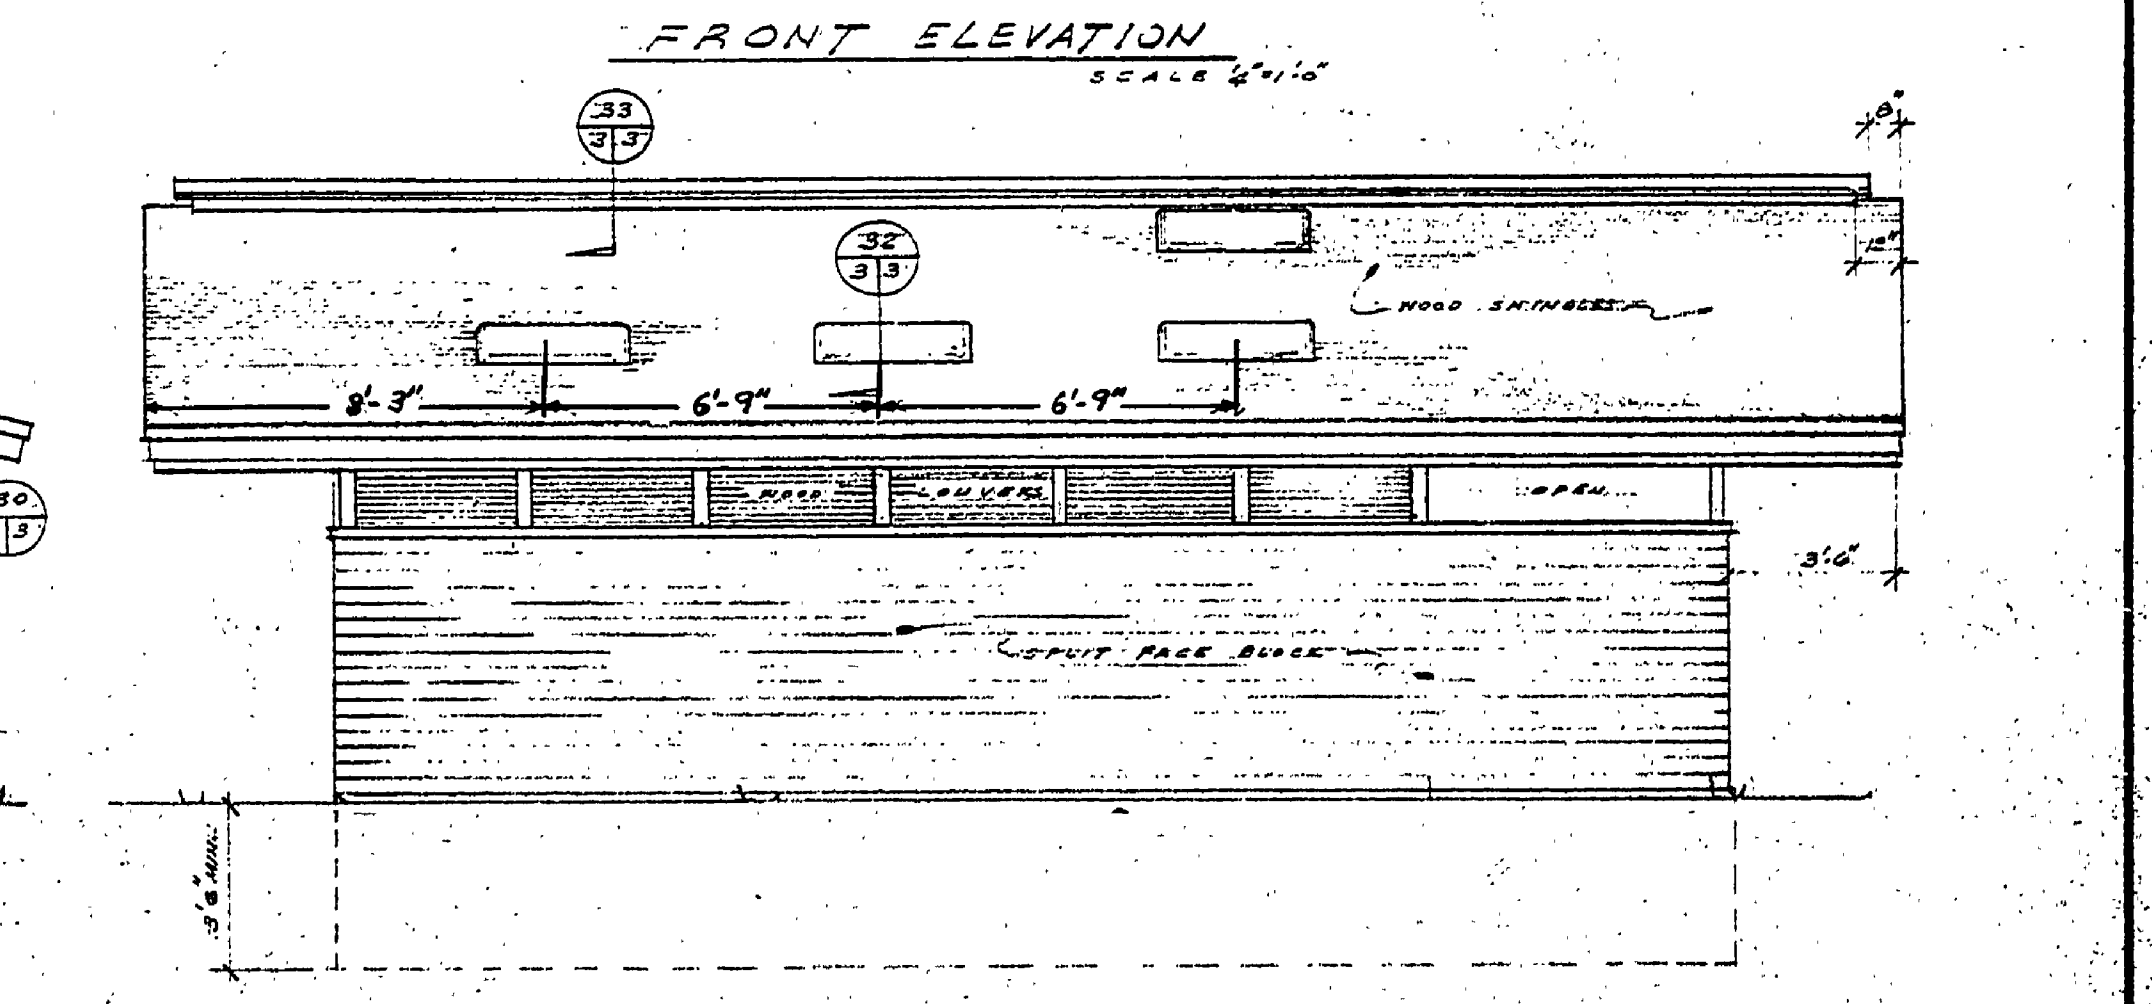
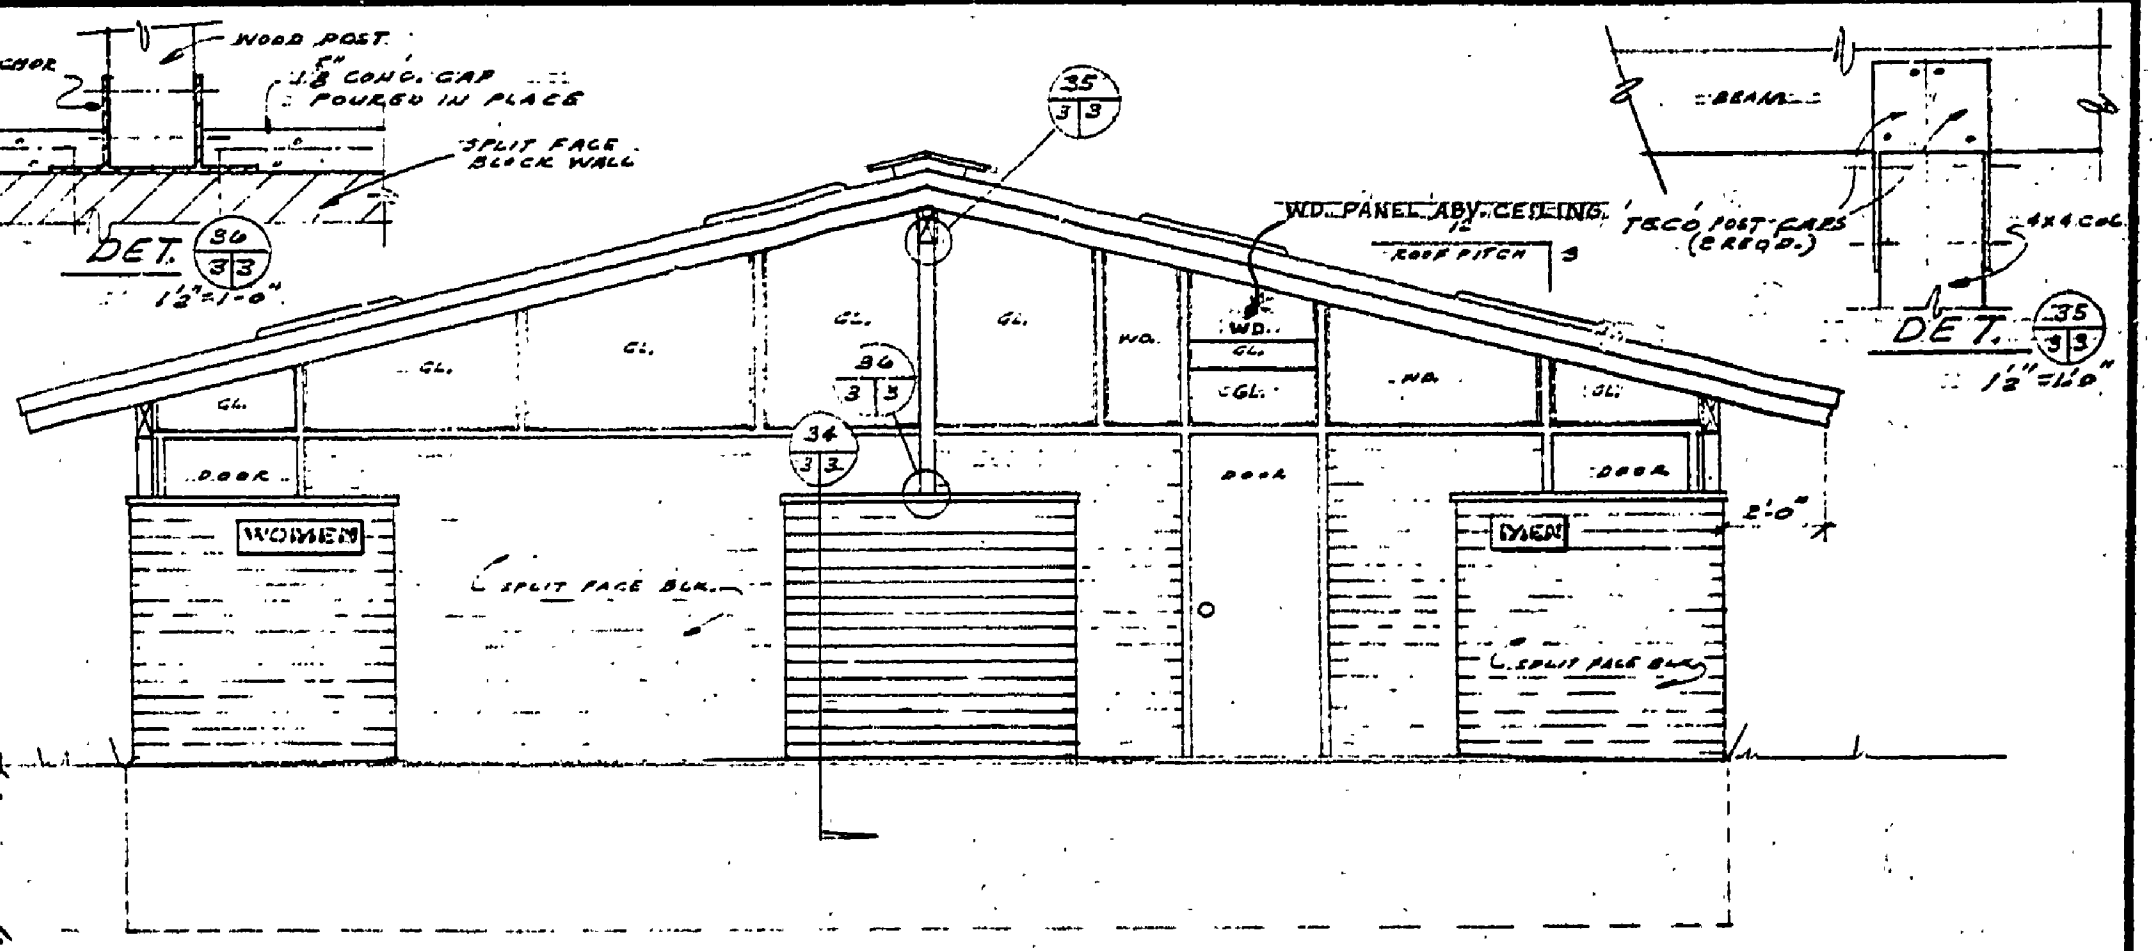
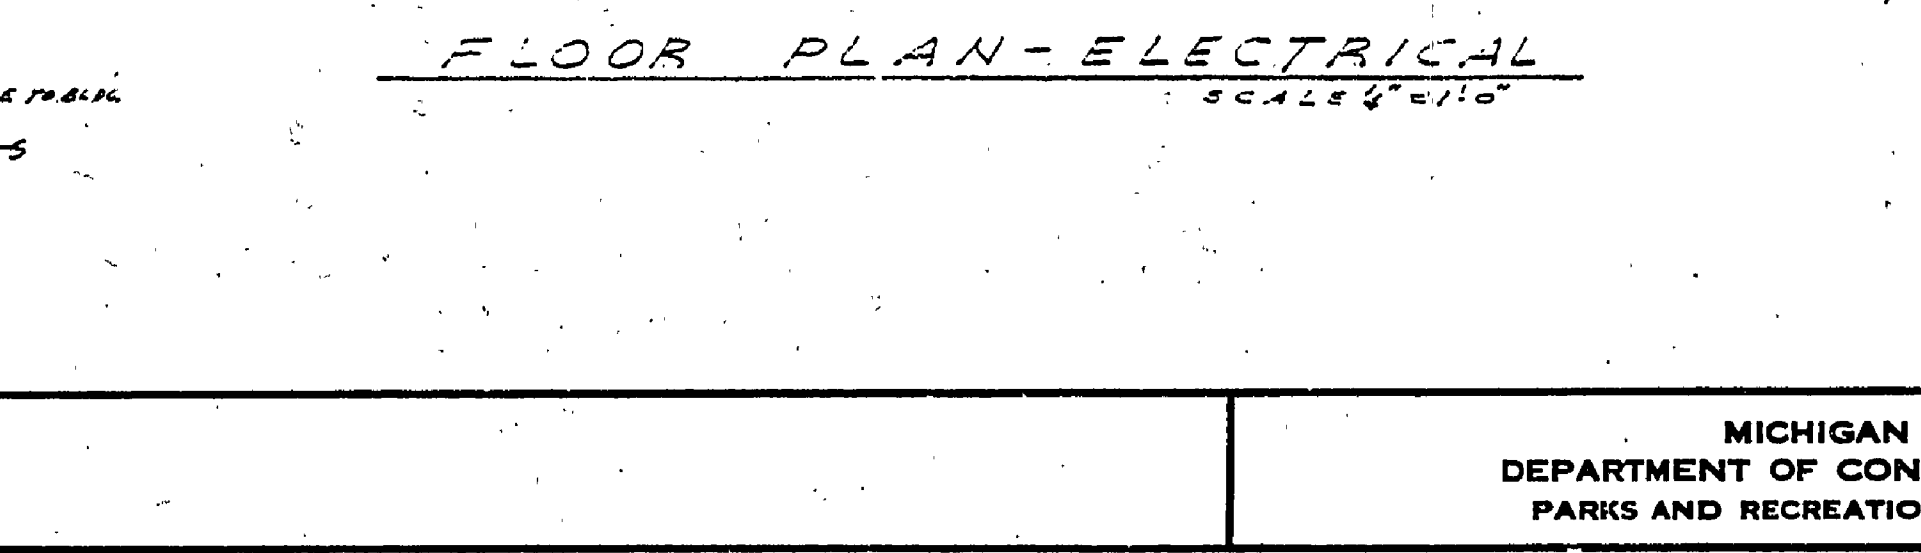
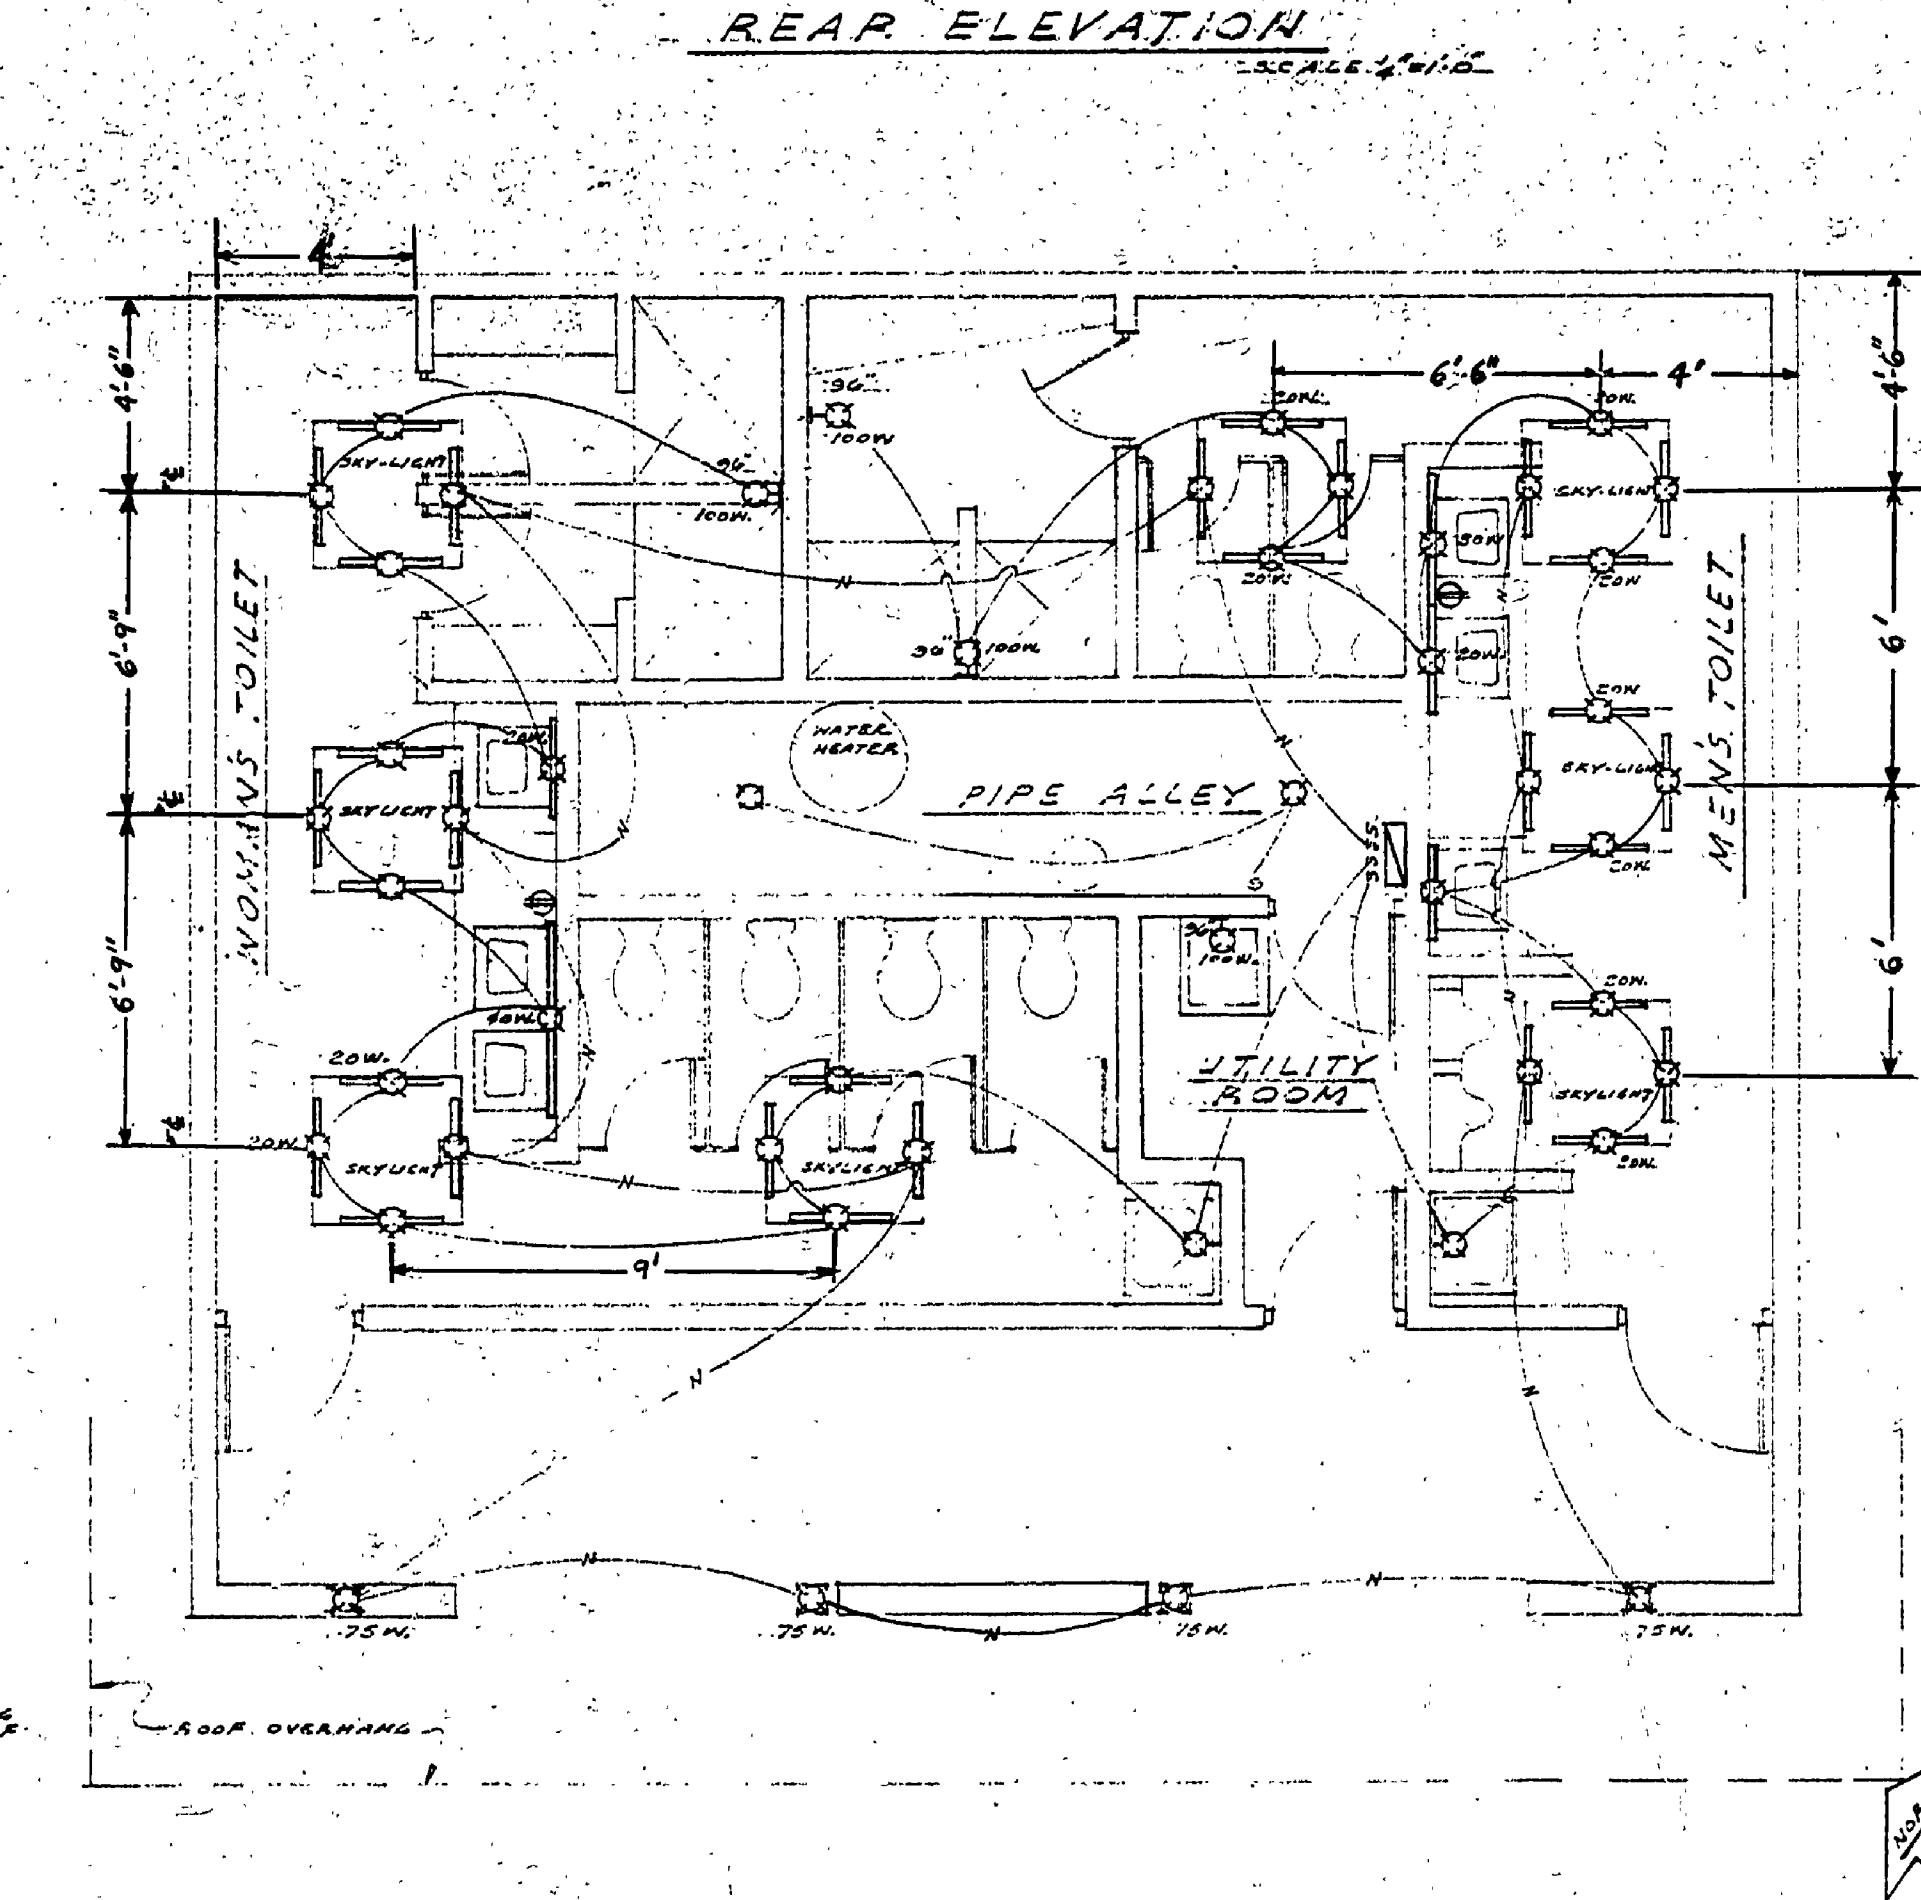
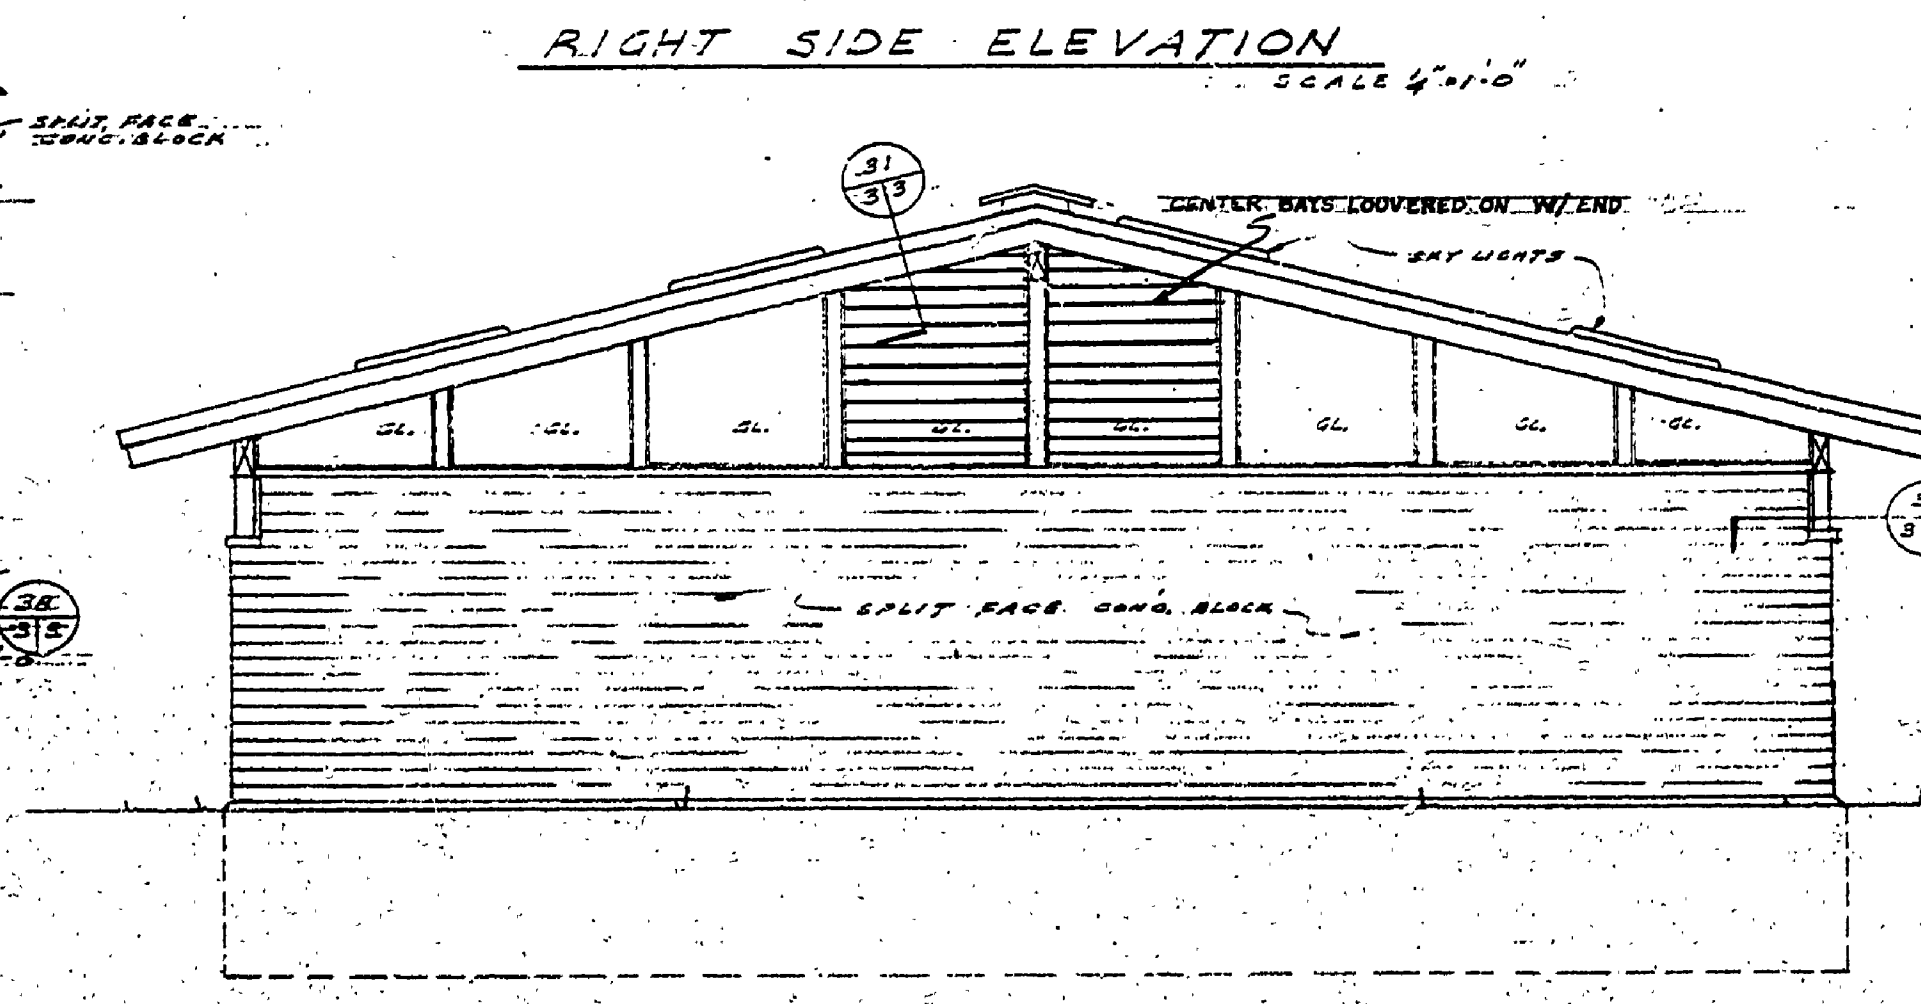
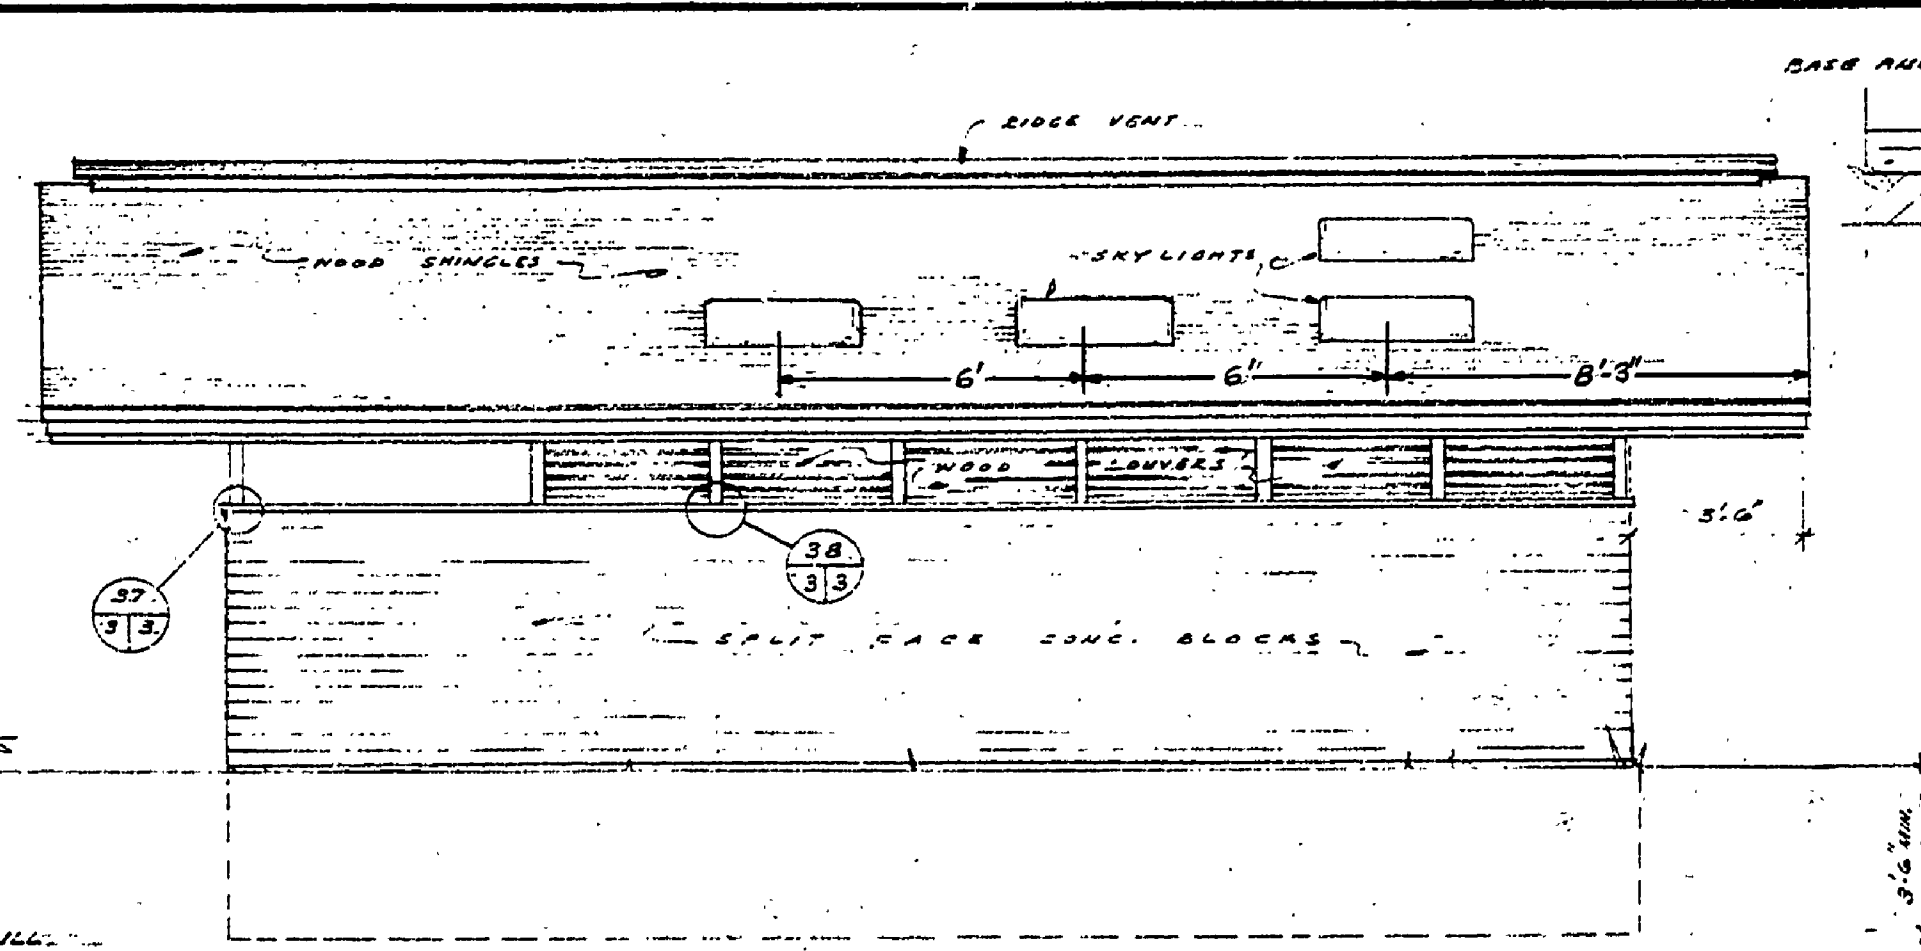
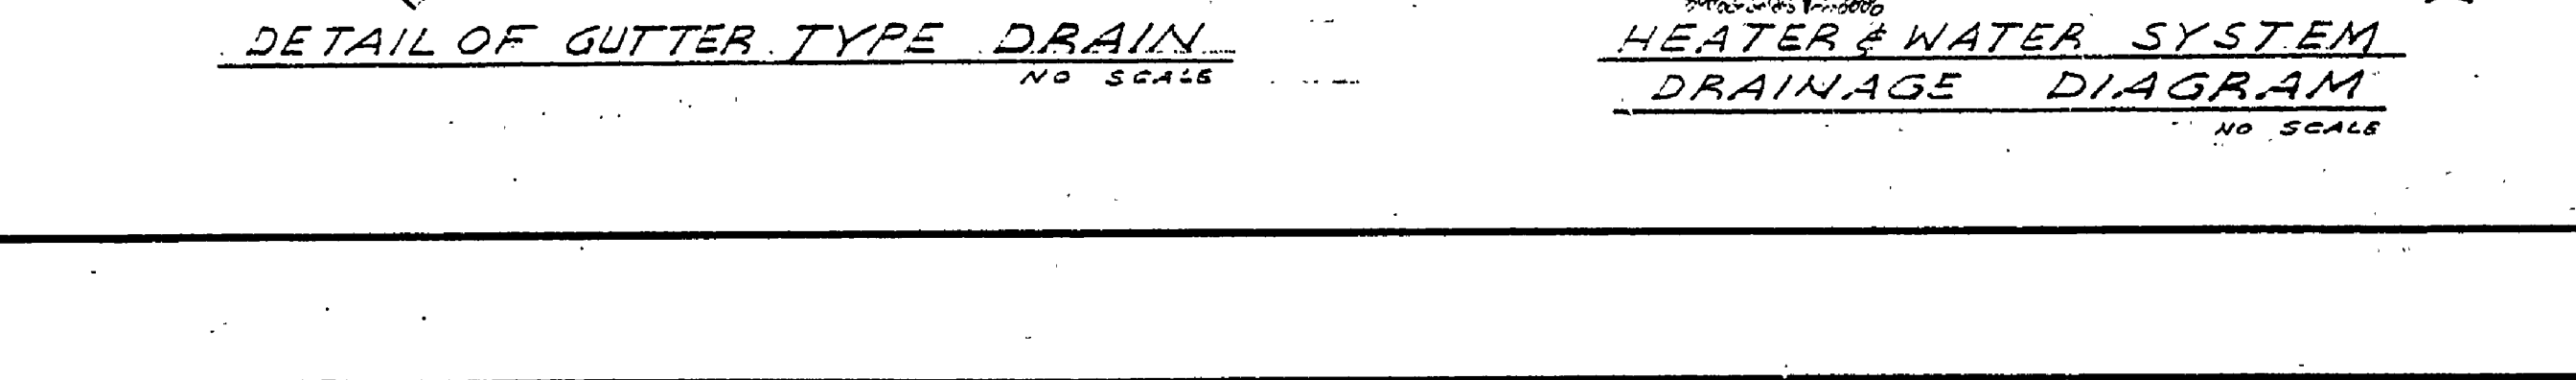
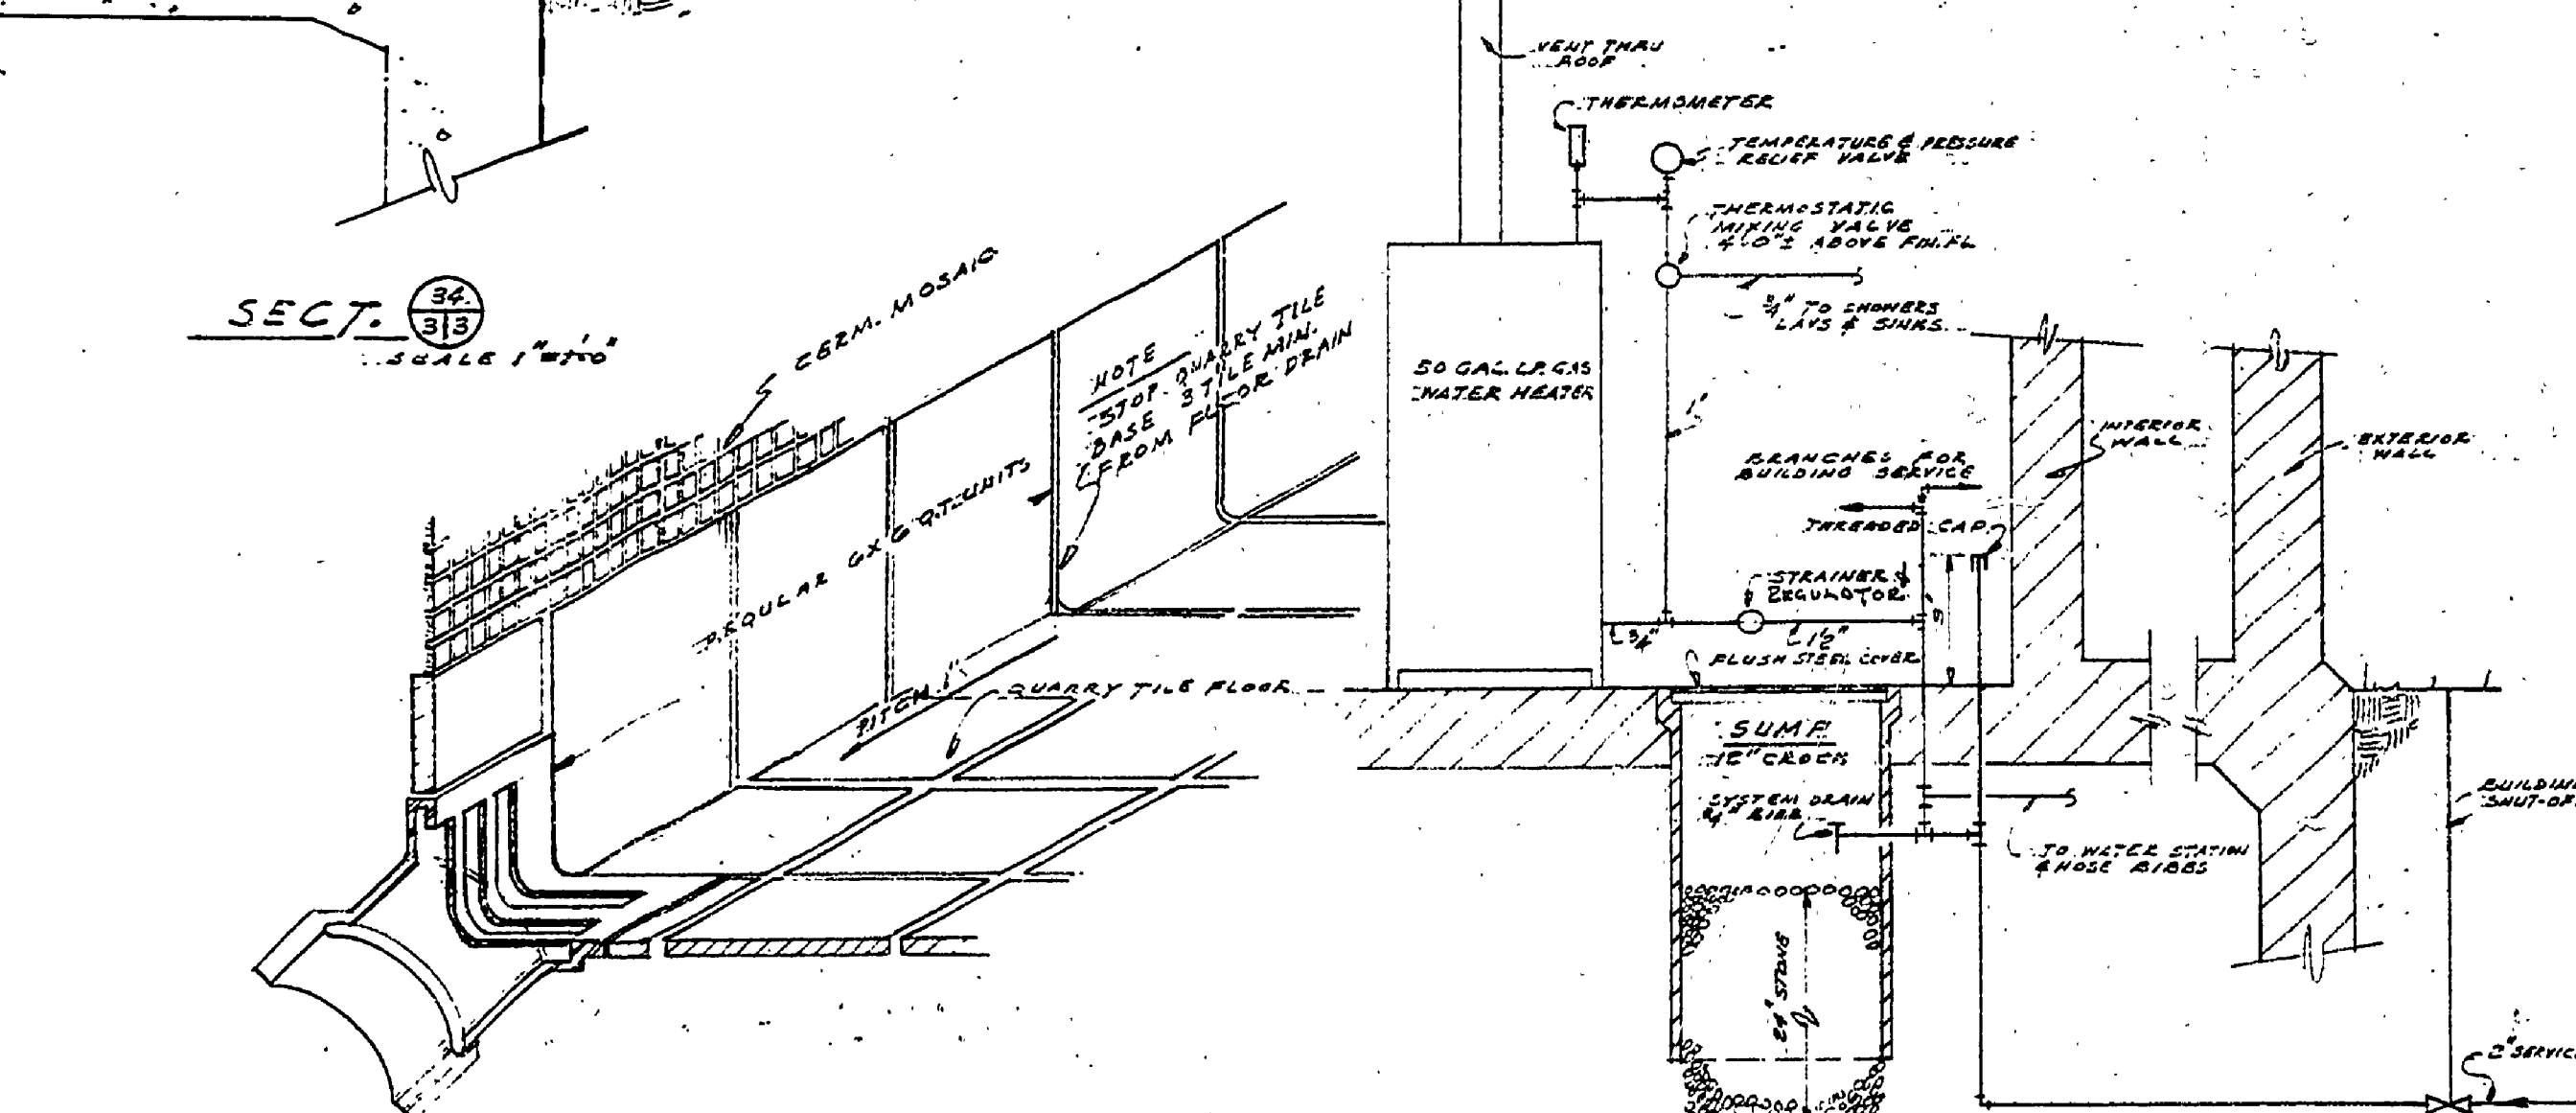
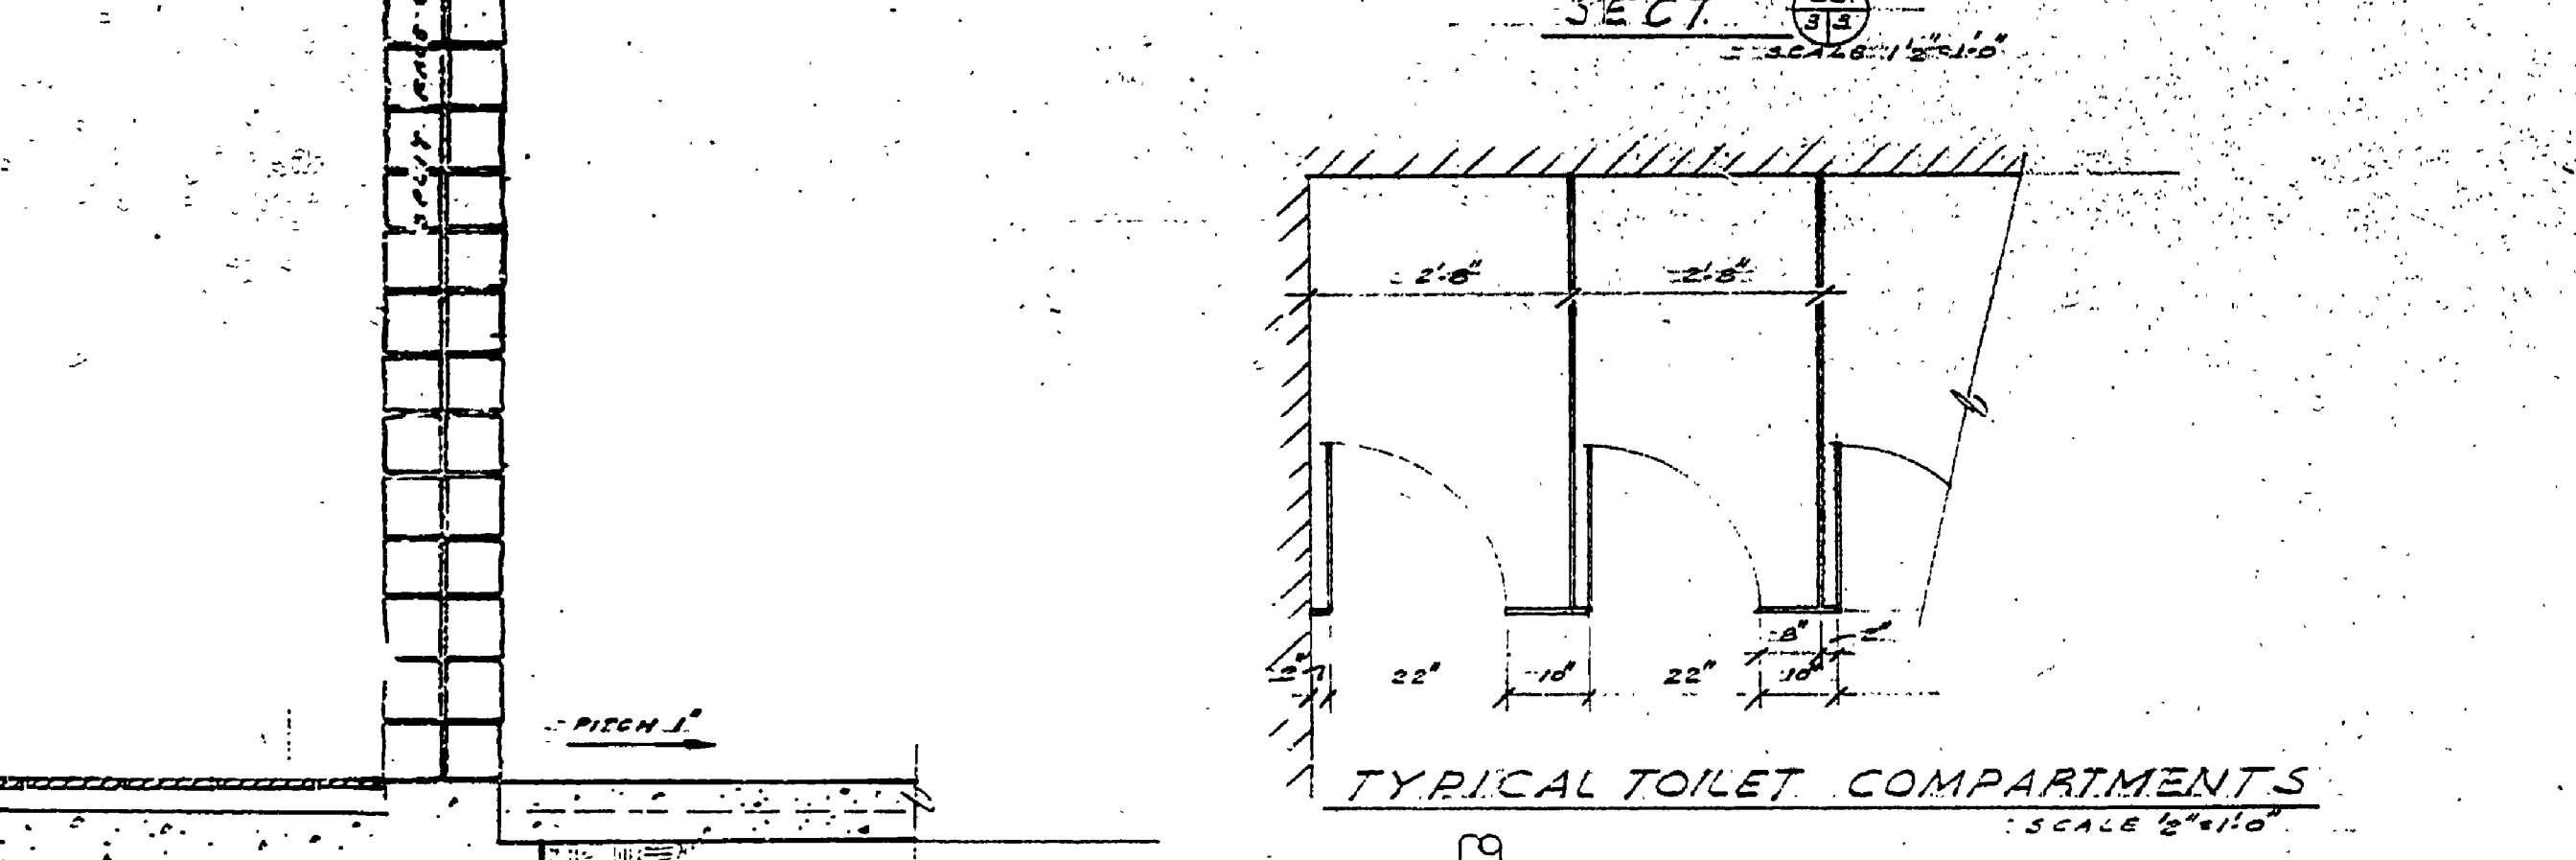
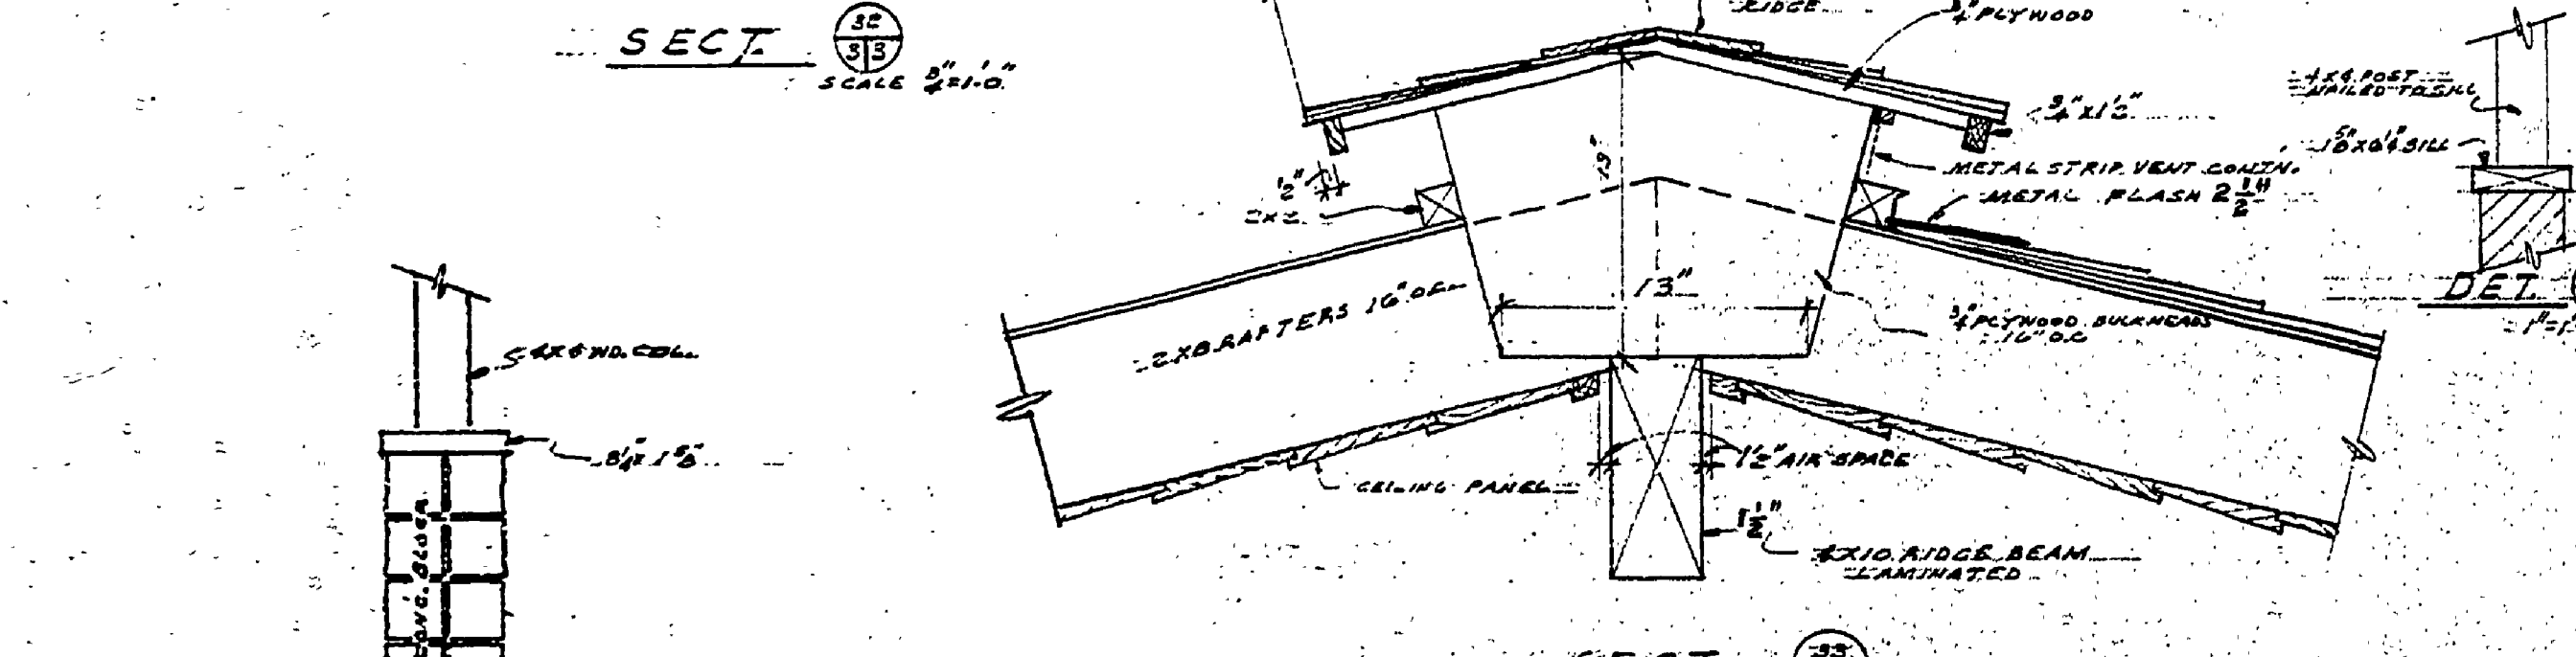
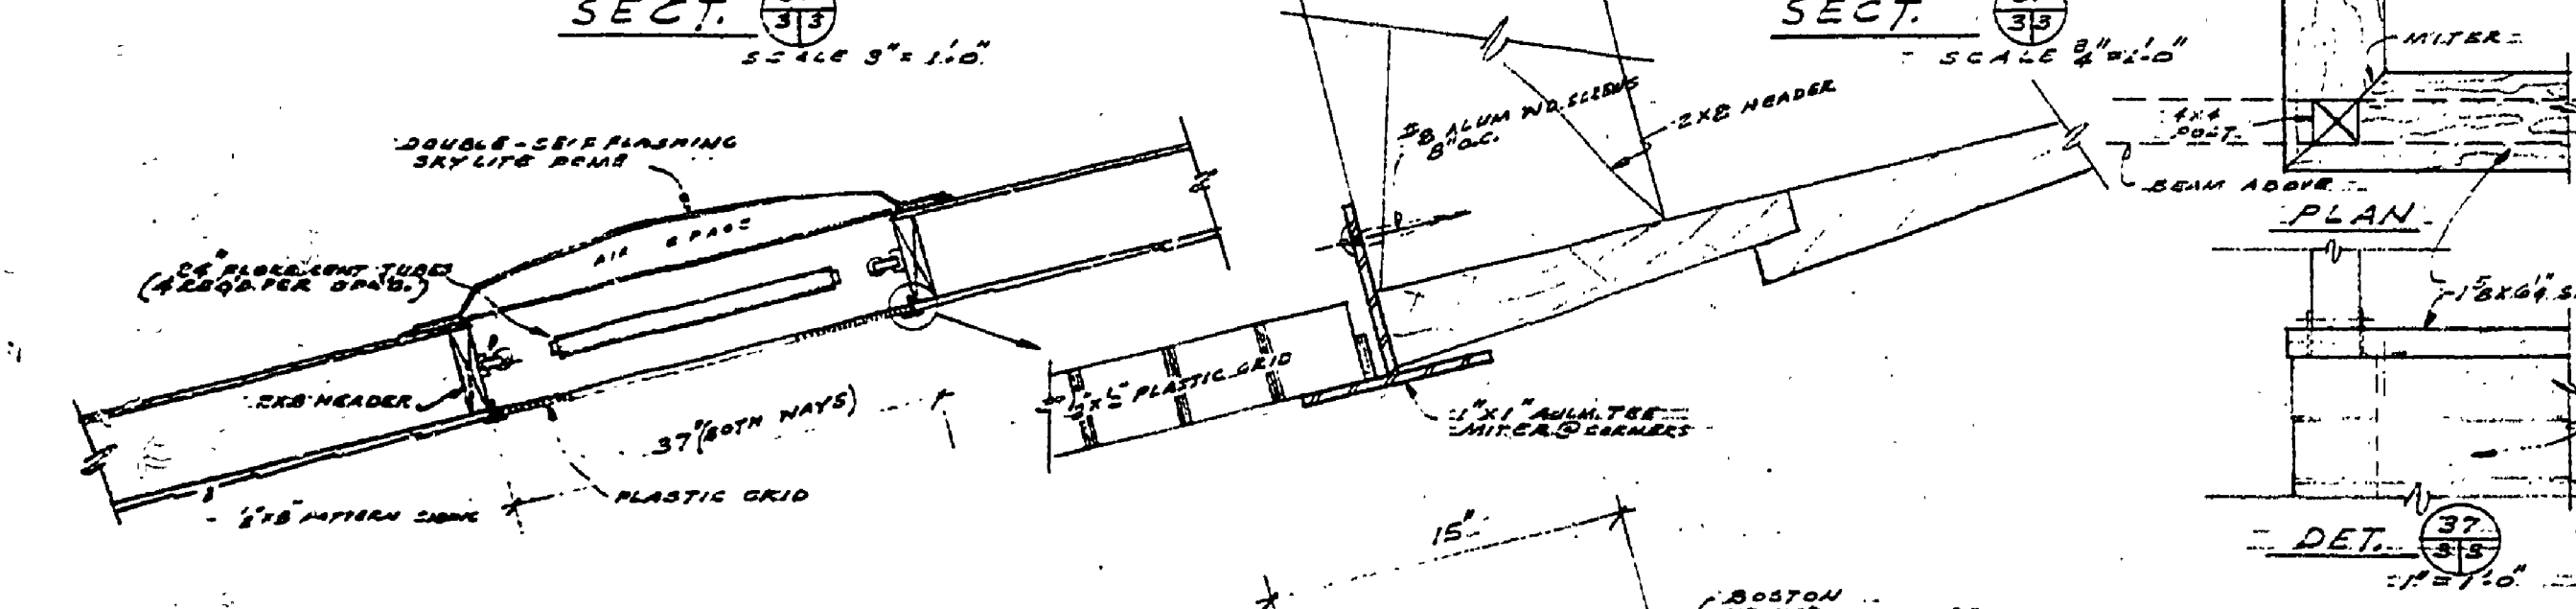


DESIGNED BY	DATE	REVIEWED	DATE	APPROVED	DATE	NO.	DATE	BY
W.M.L.	10.11.55	ARCHITECTURAL	10.11.55		1	1		
DRAWN BY	2.20.56	ENGINEERING	2.20.56		2	2		
CHECKED BY		LANDSCAPE	7.27.57		3	3		
					4	4		
					5	5		
					6	6		

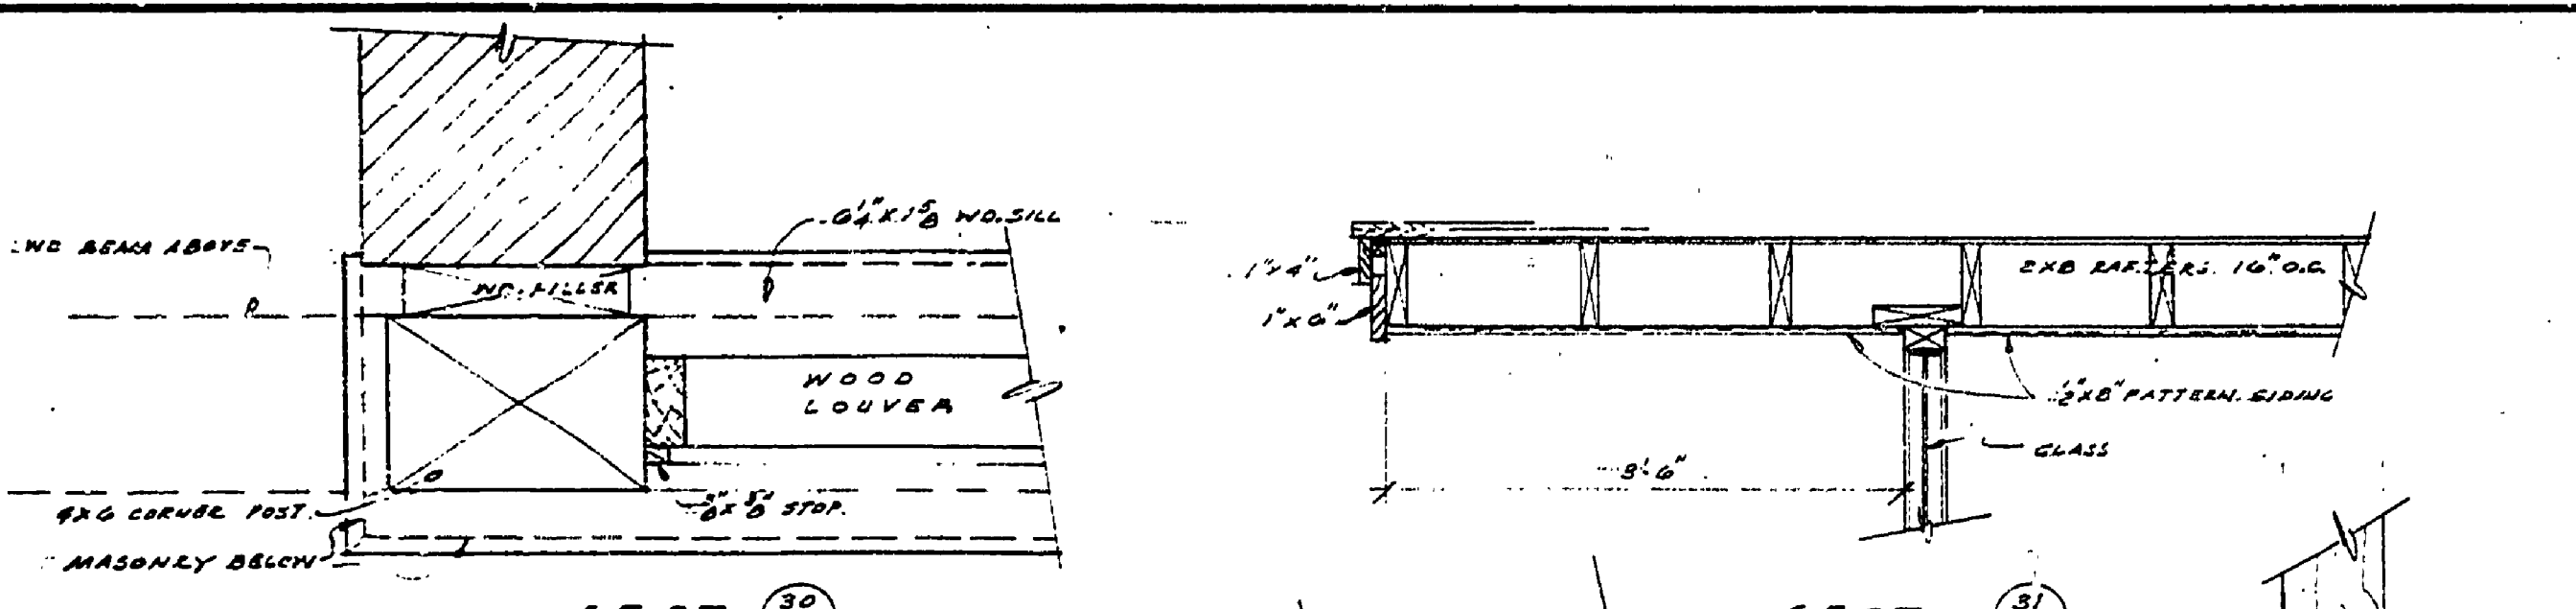

MICHIGAN
DEPARTMENT OF CONSERVATION
PARKS AND RECREATION DIVISION

FORT WILKINIS STATE PARK
TOILET & SHOWER BUILDING # 4A

SHEET
NO. 3
OF 4

PLAN NO.
4-114