

DATE	BY	REVISIONS
		4
		5
		6
		7

NO	DATE	BY
1		
2		
3		

APPROVED BY	DATE	REVIEWED BY SECTIONS
<i>[Signature]</i>	2-27-63	ARCHITECTURAL ENGINEERING LANDSCAPE
ASSISTANT CHIEF IN CHARGE OF DESIGN	DATE	APPROVED
<i>[Signature]</i>	2-24-63	<i>[Signature]</i>





  

DRAWN BY	9-63
TRACED BY	9-63
CHECKED BY	10-63
D.T.E.	10-16-63

# FORT WILKINS STATE PARK TOILET & SHOWER BUILDING N° 4A

PROJECT NO. 976-006-4-C4



APPROVED *[Signature]* 2/27/63  
CHIEF OF PARKS & RECREATION DATE

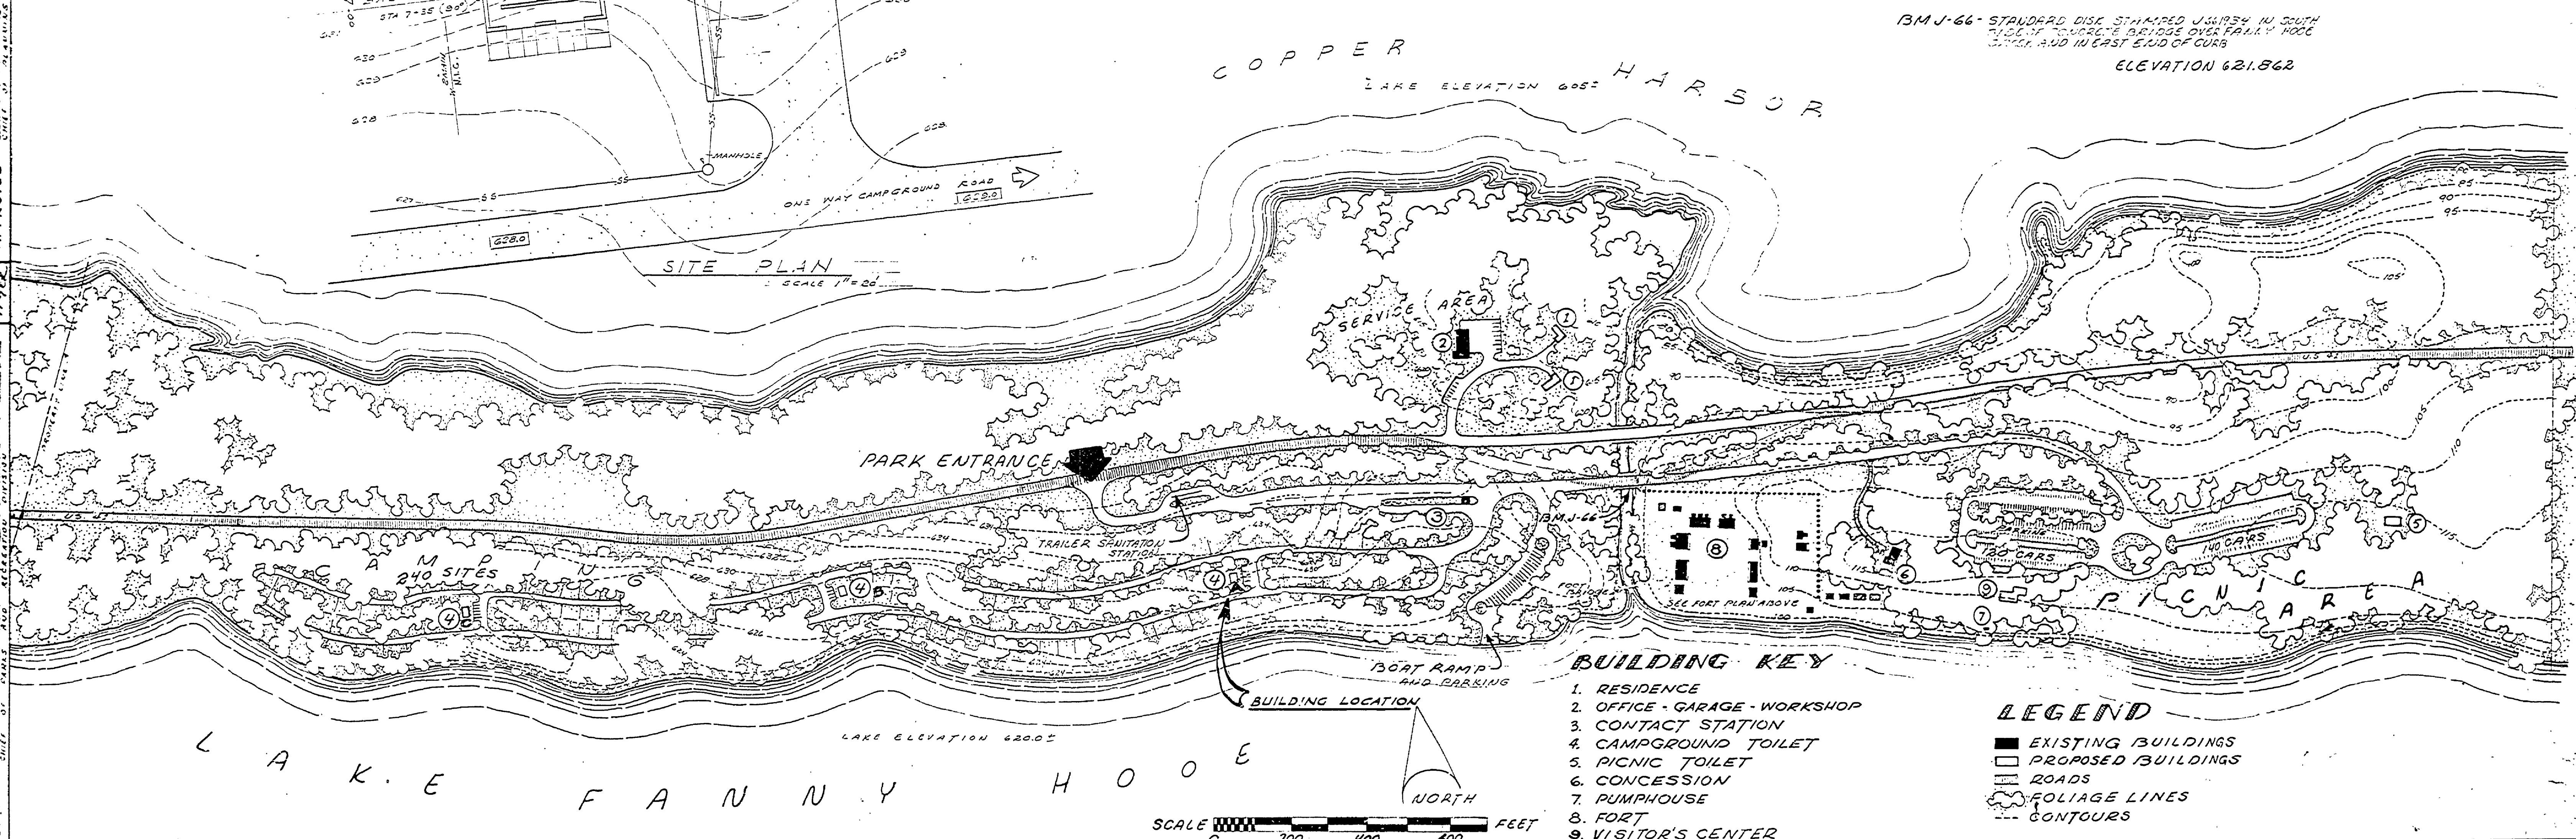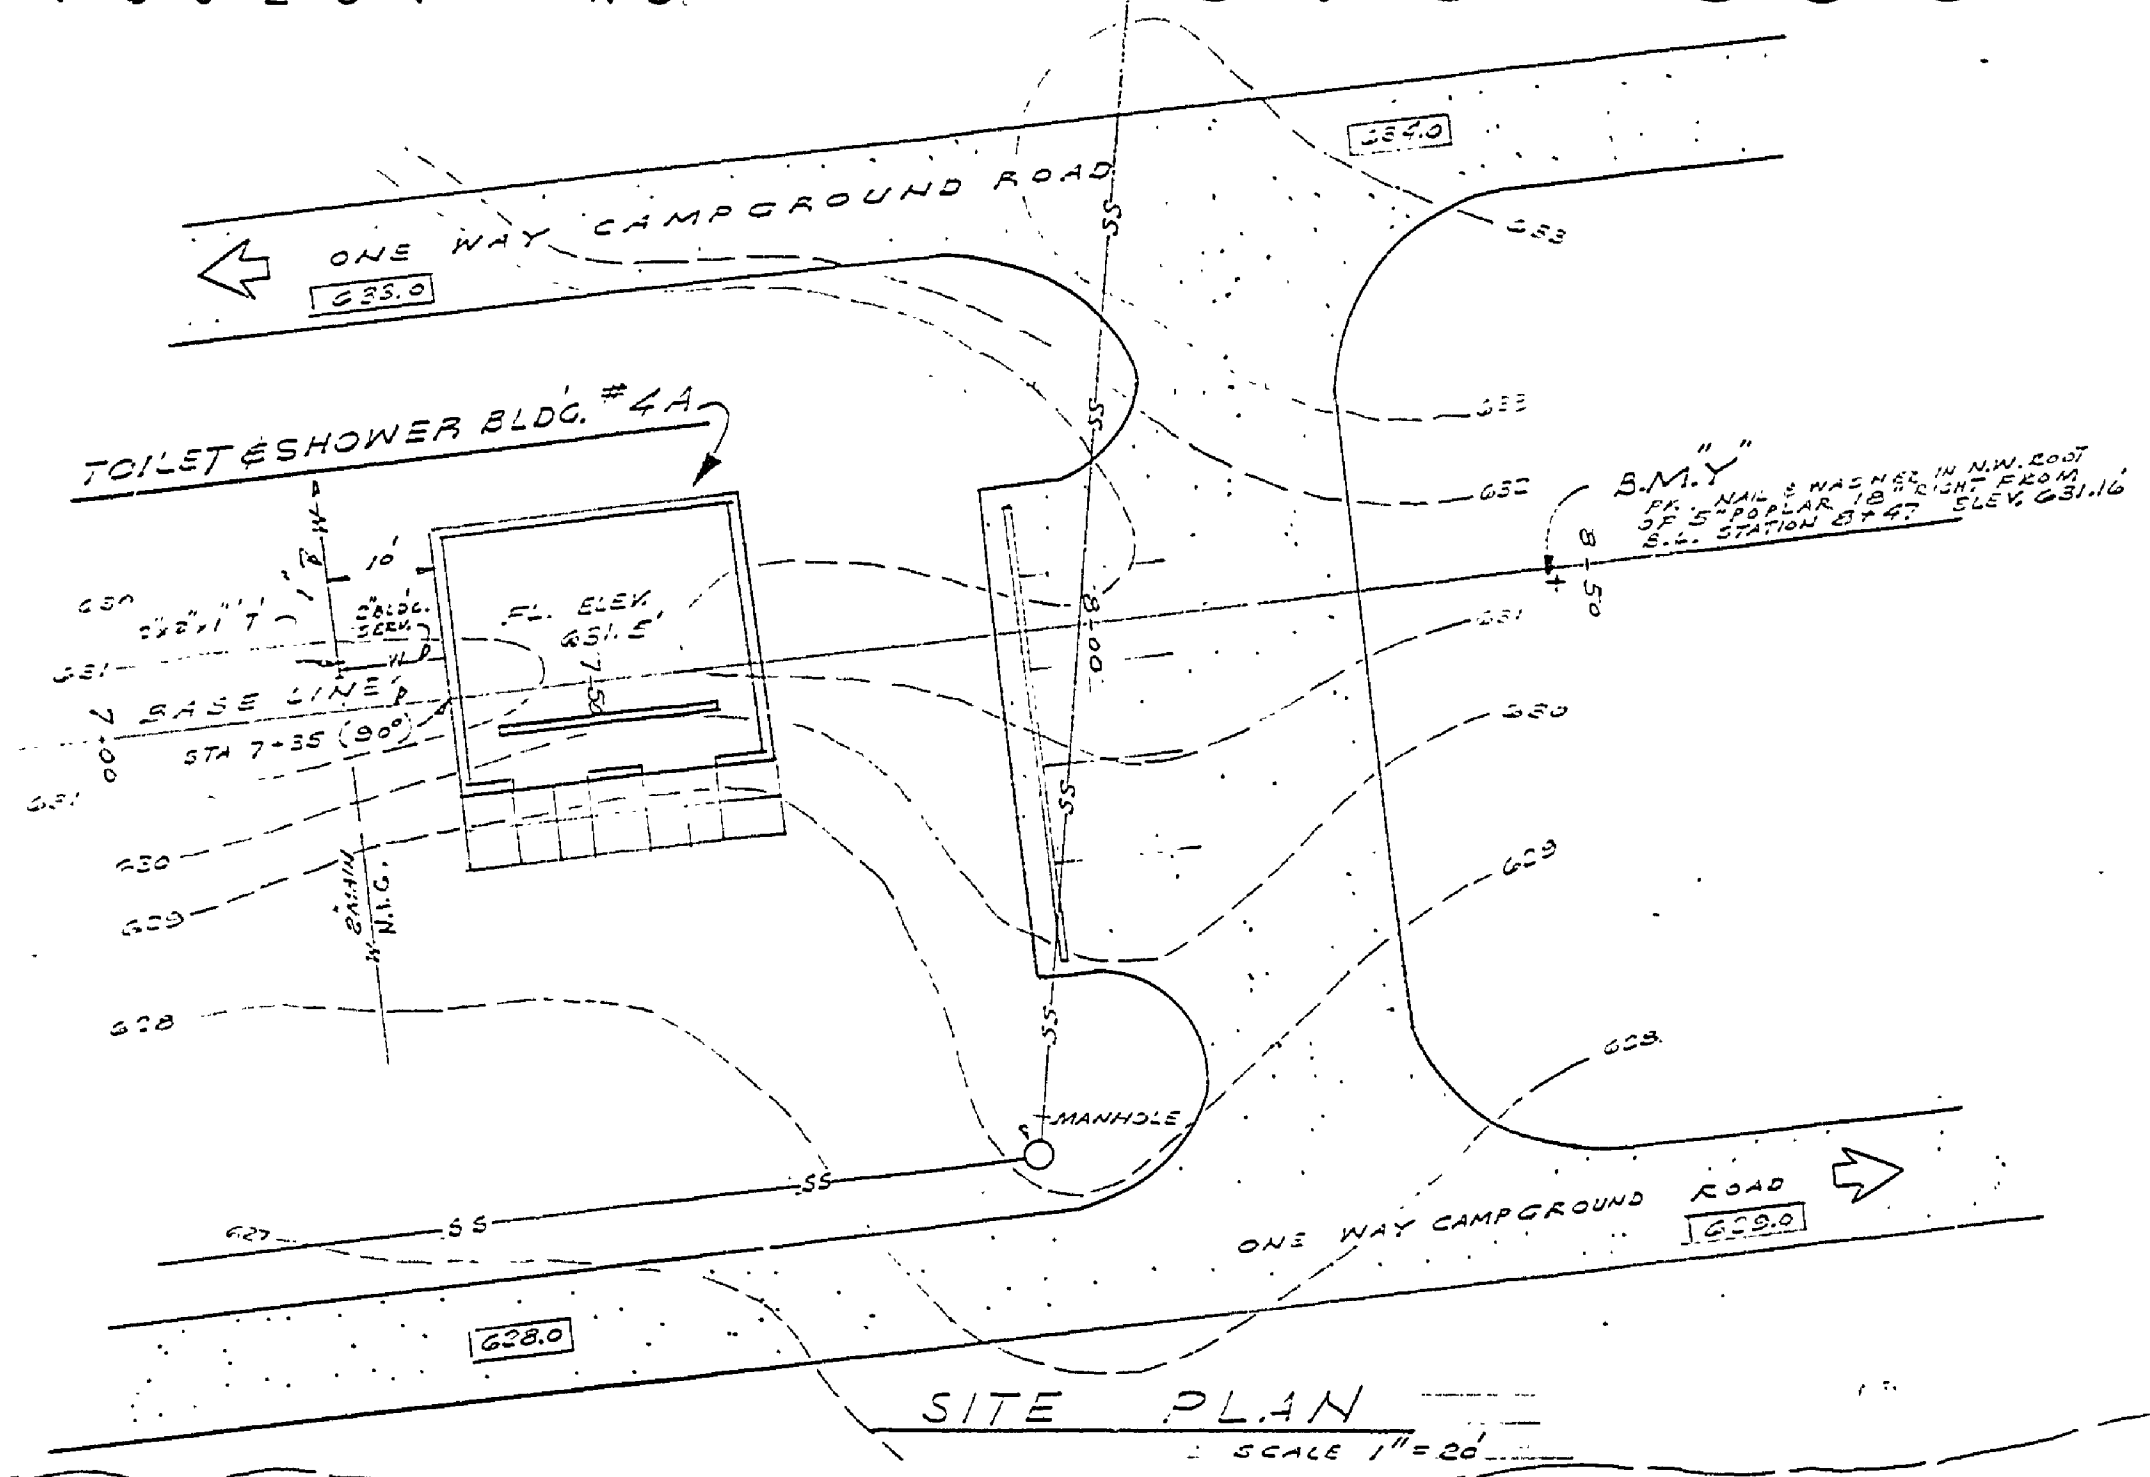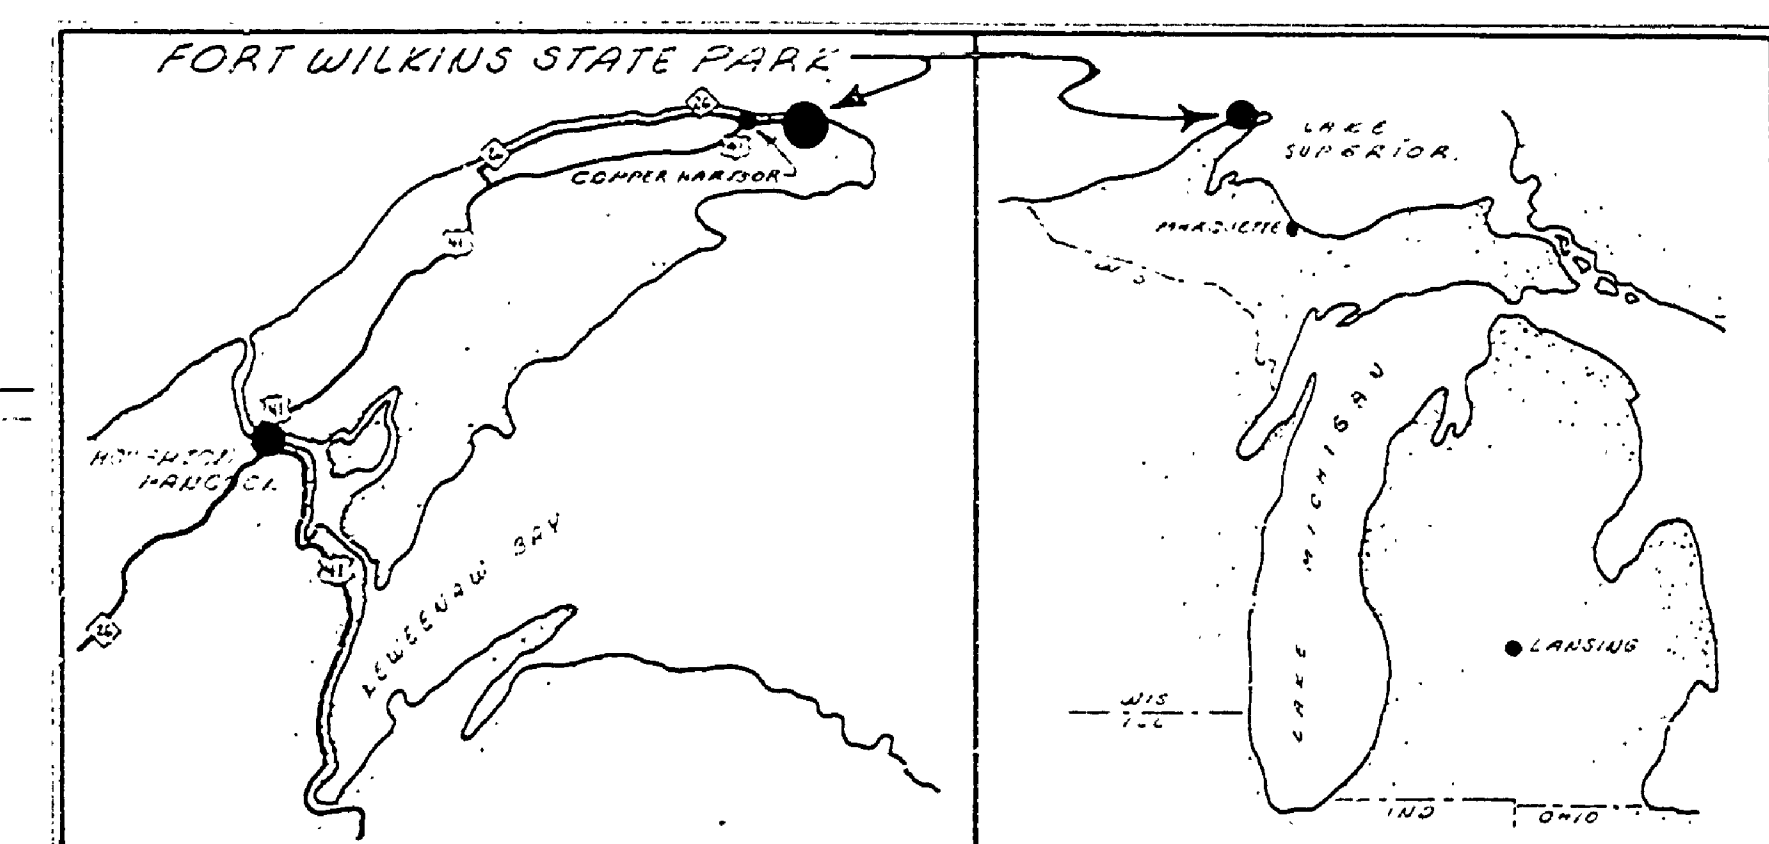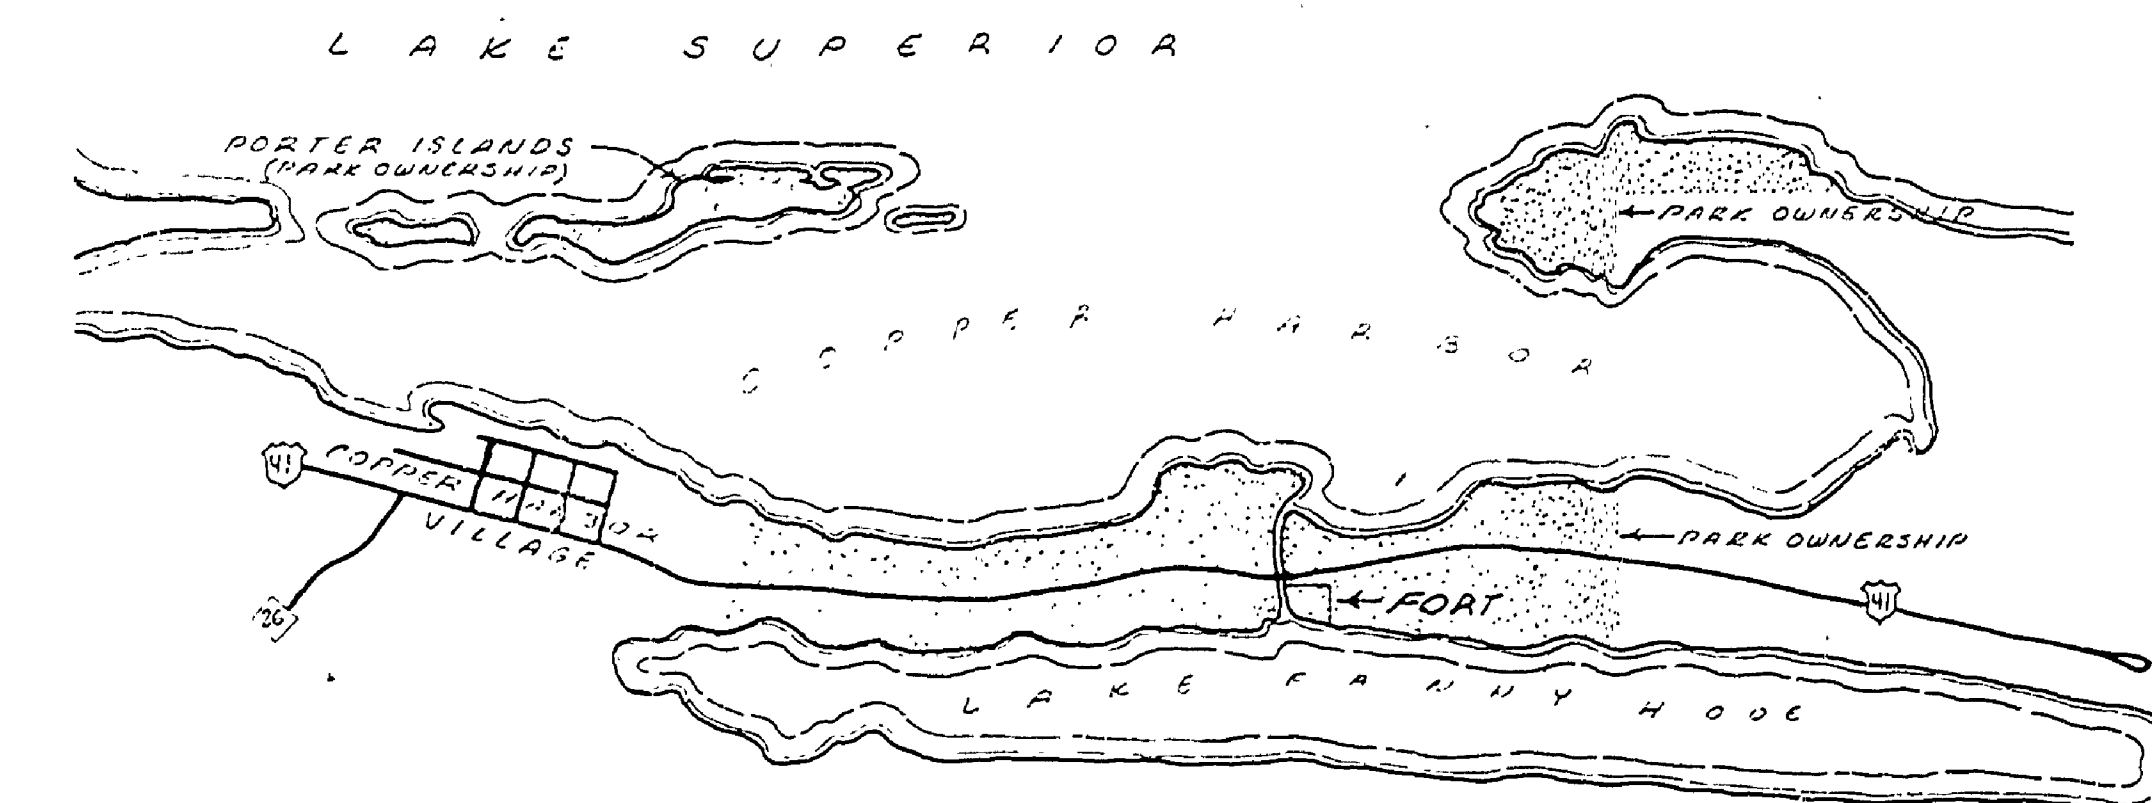

BM J-66 STANDARD DISK STAMPED JULY 24 IN SOUTH  
EDGE OF TOLENTINE BRIDGE OVER FANNY HOOD  
CREEK AND IN EAST END OF CURB  
ELEVATION 621.862

- BUILDING KEY**
1. RESIDENCE
  2. OFFICE - GARAGE - WORKSHOP
  3. CONTACT STATION
  4. CAMPGROUND TOILET
  5. PICNIC TOILET
  6. CONCESSION
  7. PUMPHOUSE
  8. FORT
  9. VISITOR'S CENTER

- LEGEND**
- EXISTING BUILDINGS
  - PROPOSED BUILDINGS
  - ROADS
  - FOLIAGE LINES
  - CONTOURS

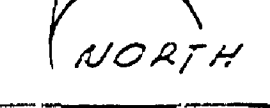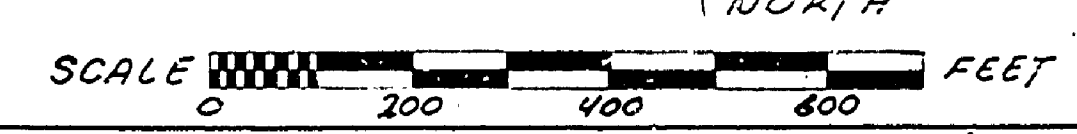

MICHIGAN  
DEPARTMENT OF CONSERVATION  
PARKS AND RECREATION DIVISION

FORT WILKINS STATE PARK  
TOILET & SHOWER BUILDING #4A

NO. 1 OF 4  
PLAN NO. A-714