
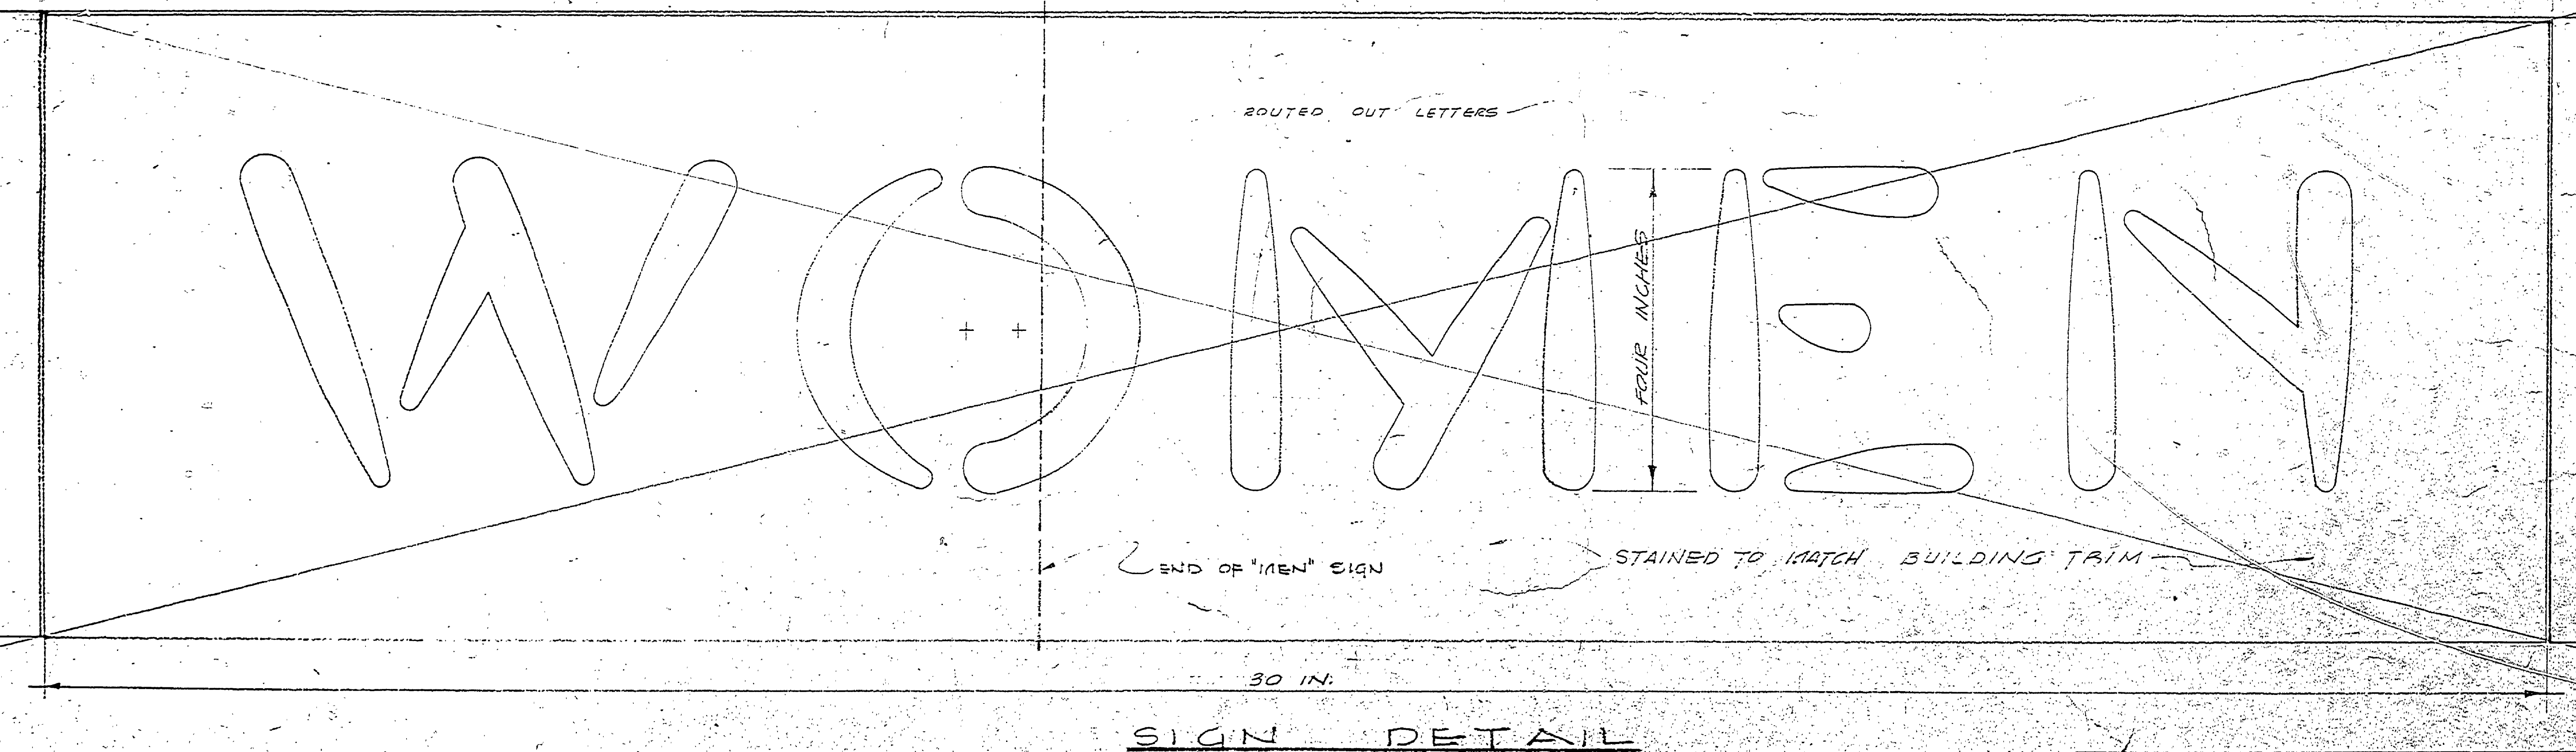
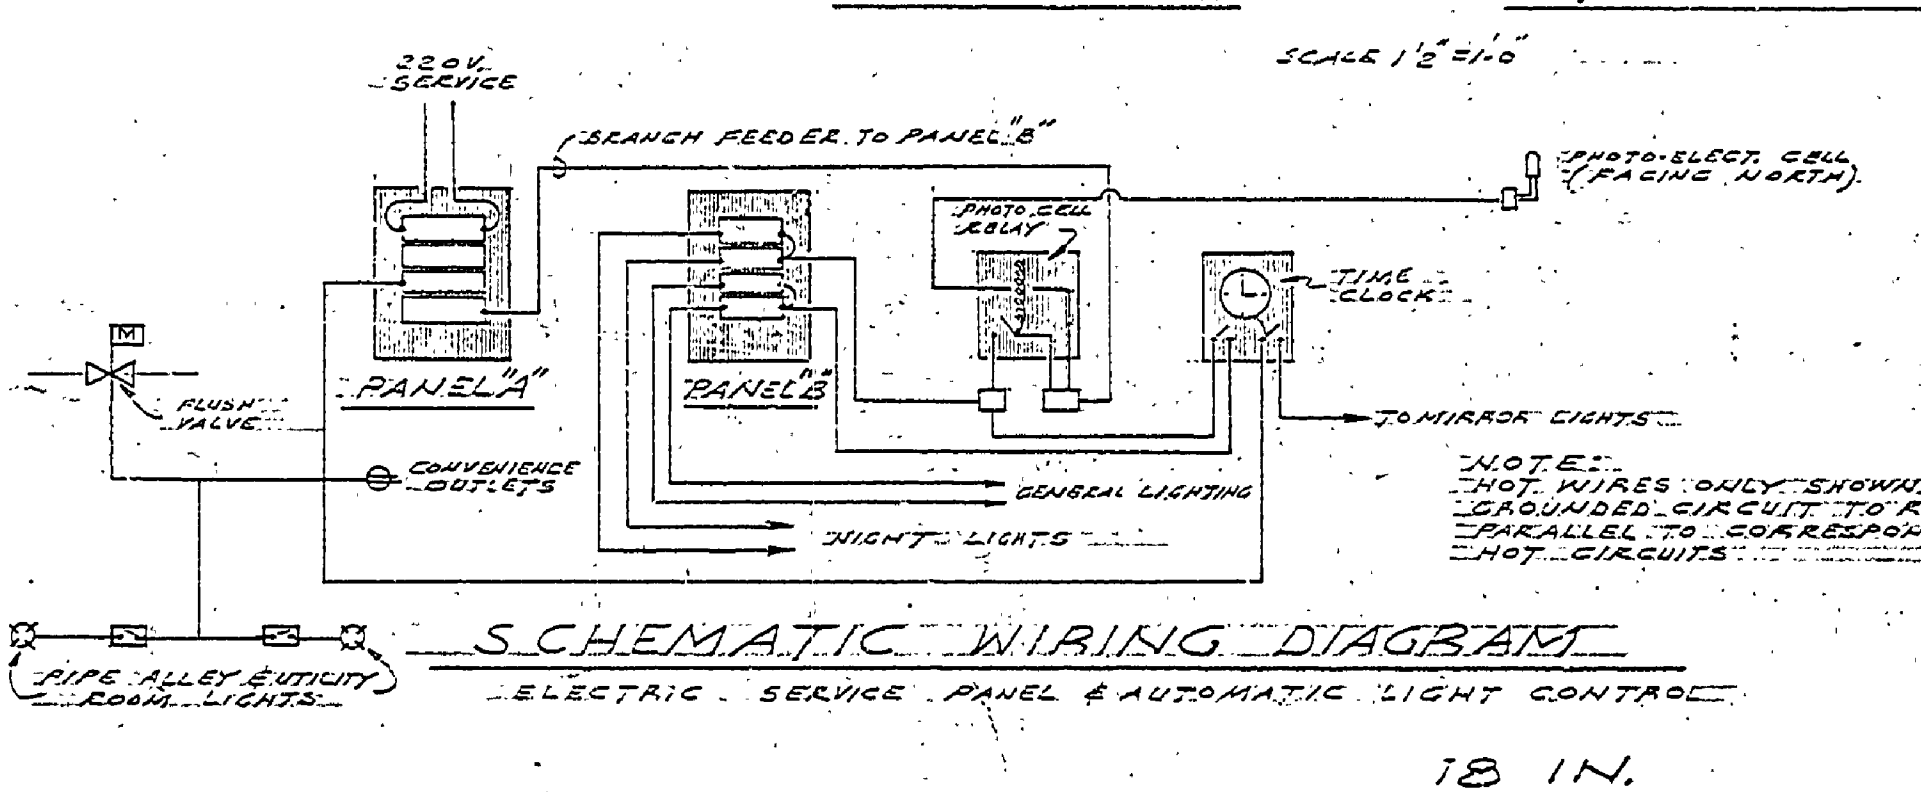
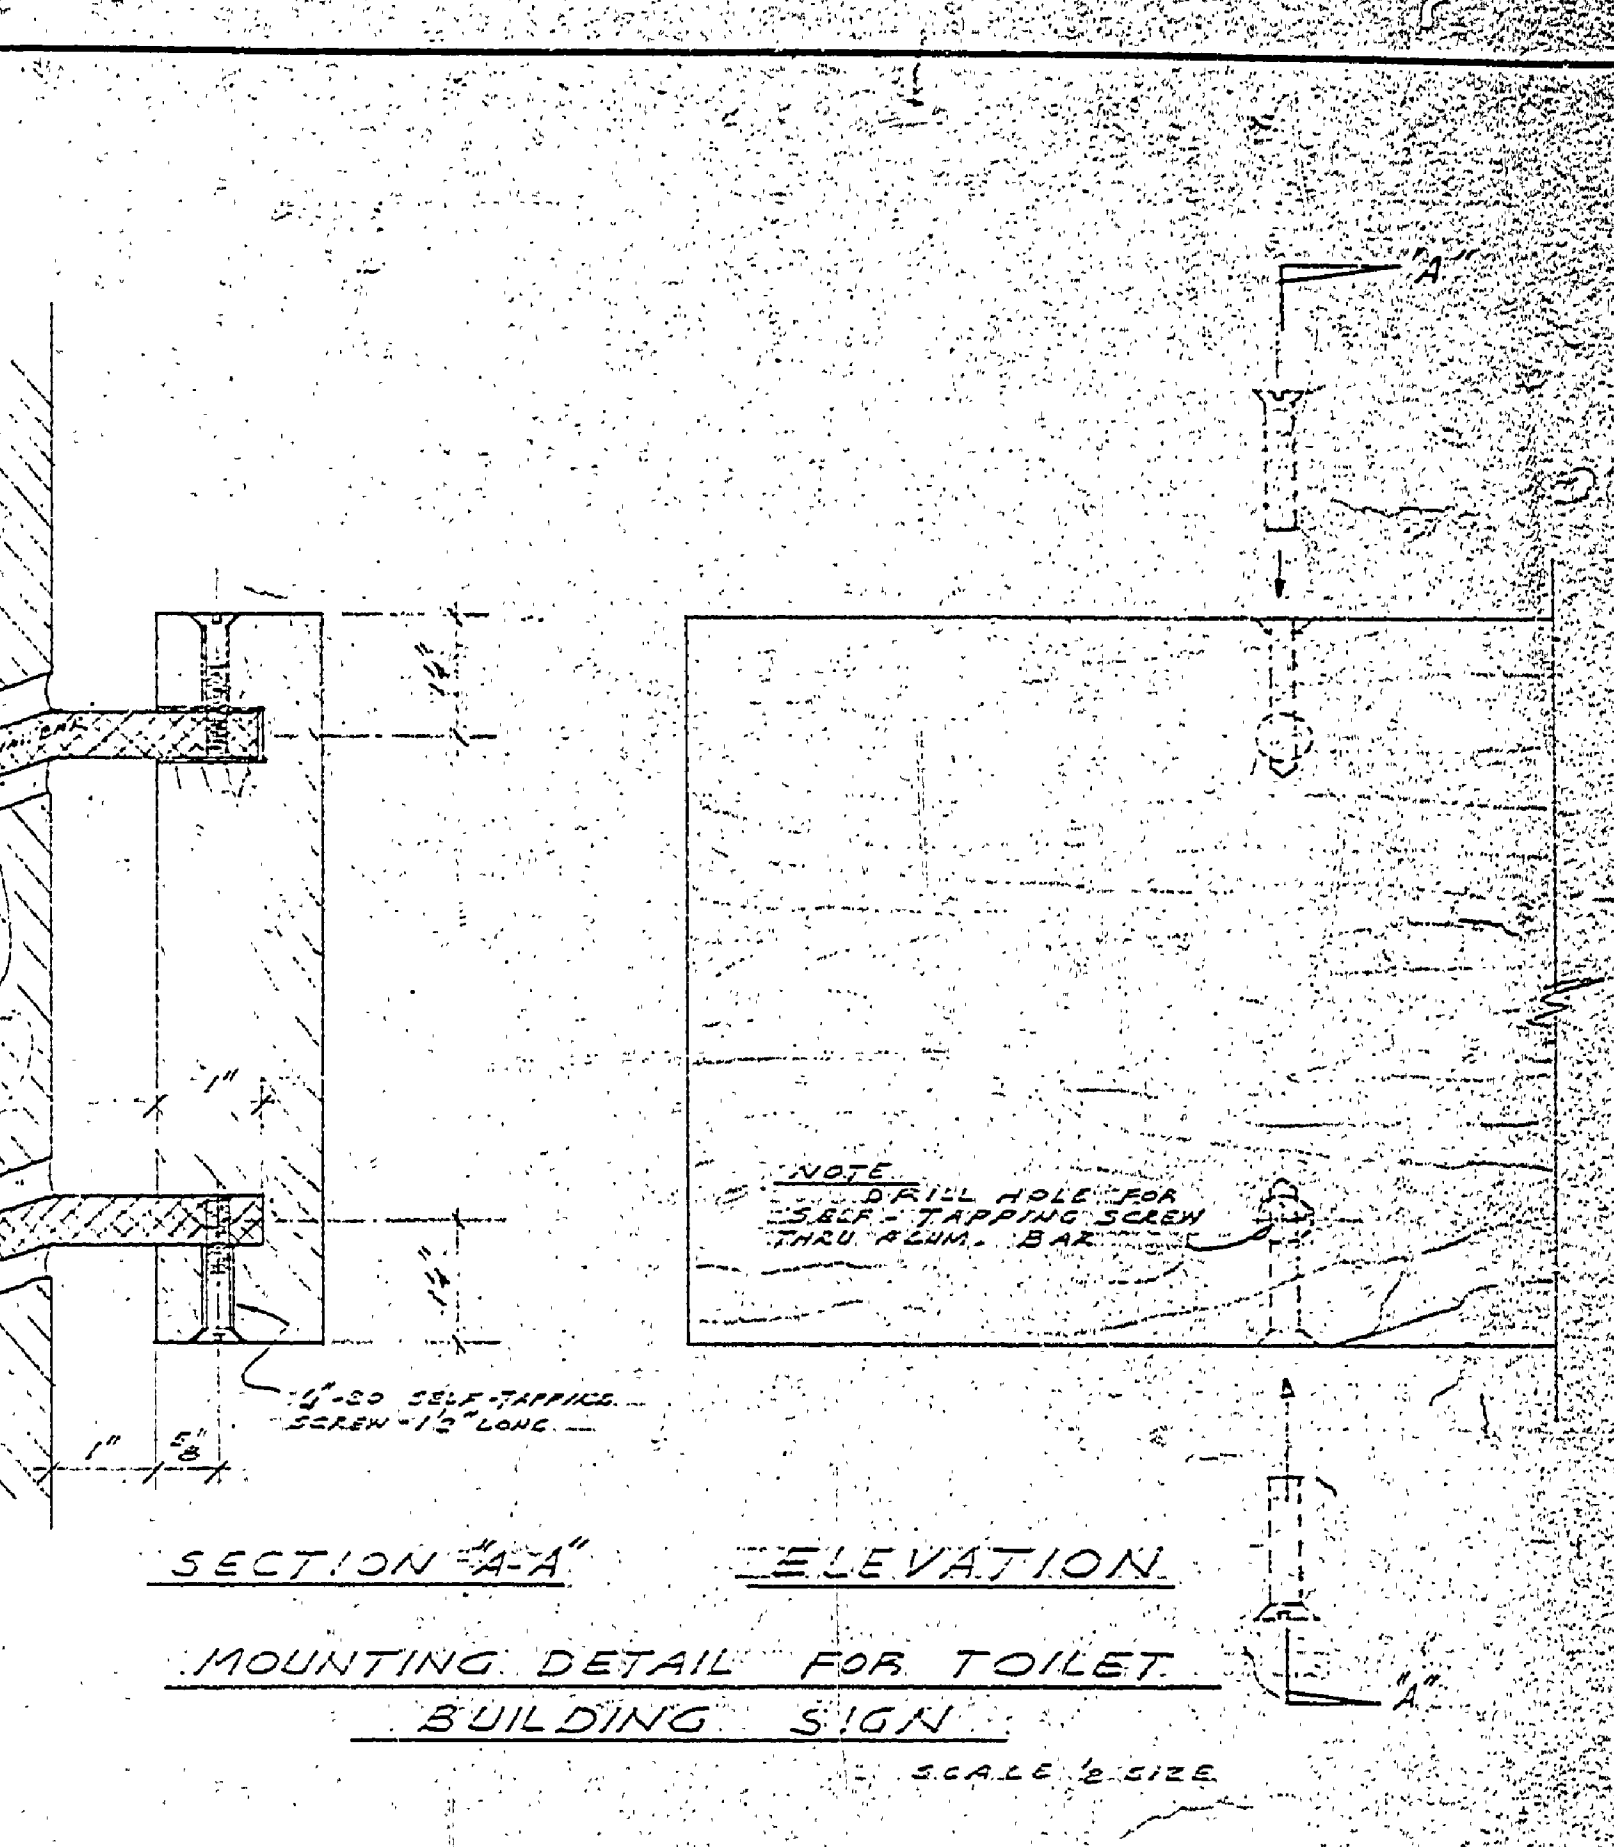
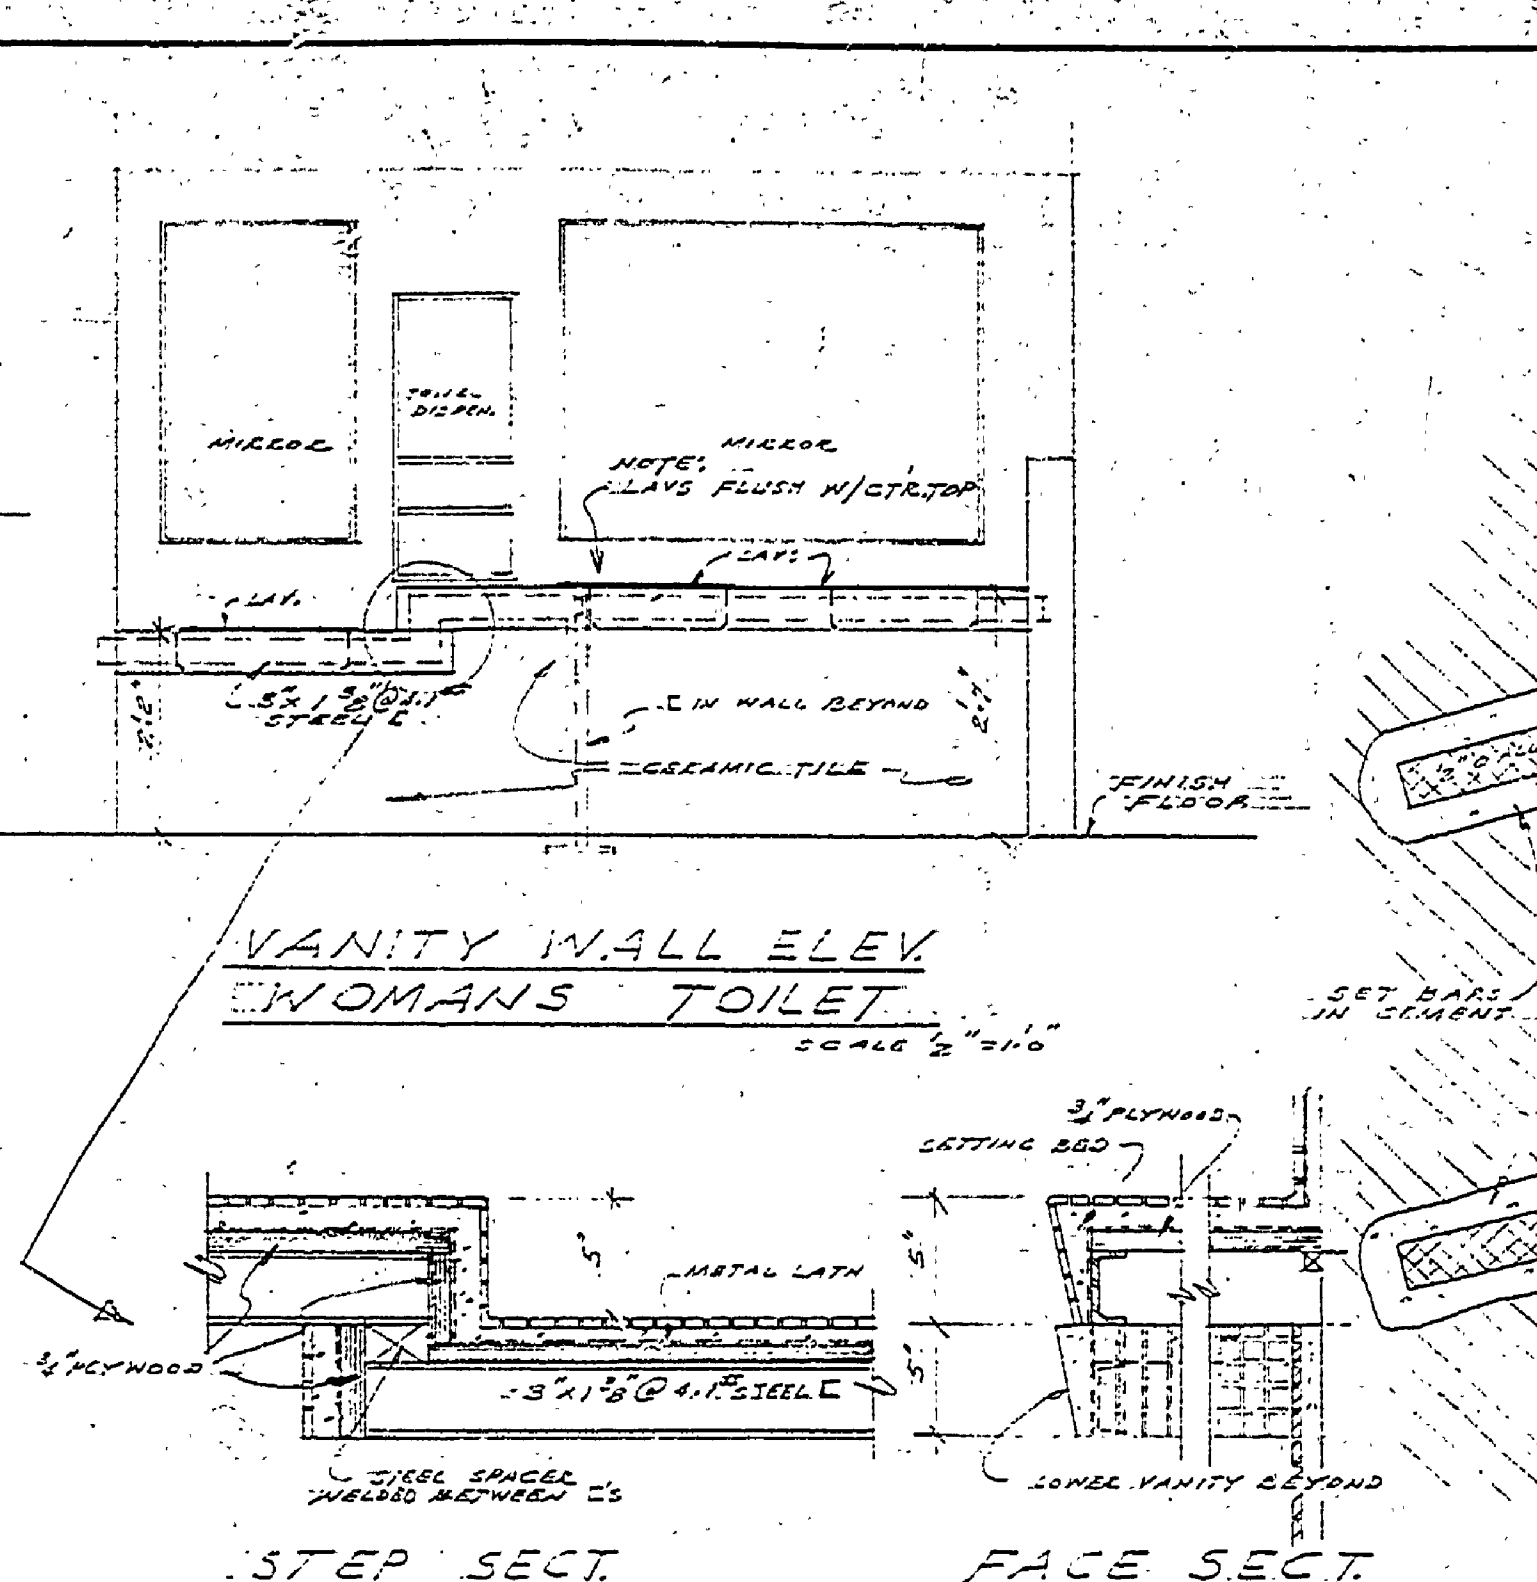
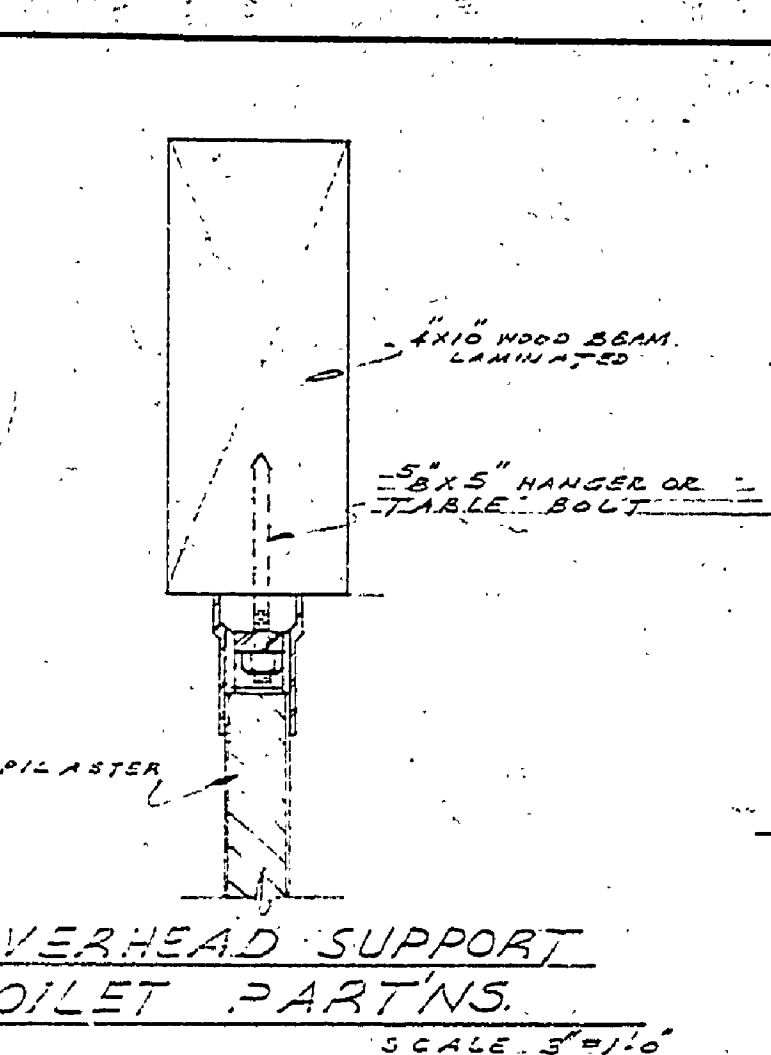
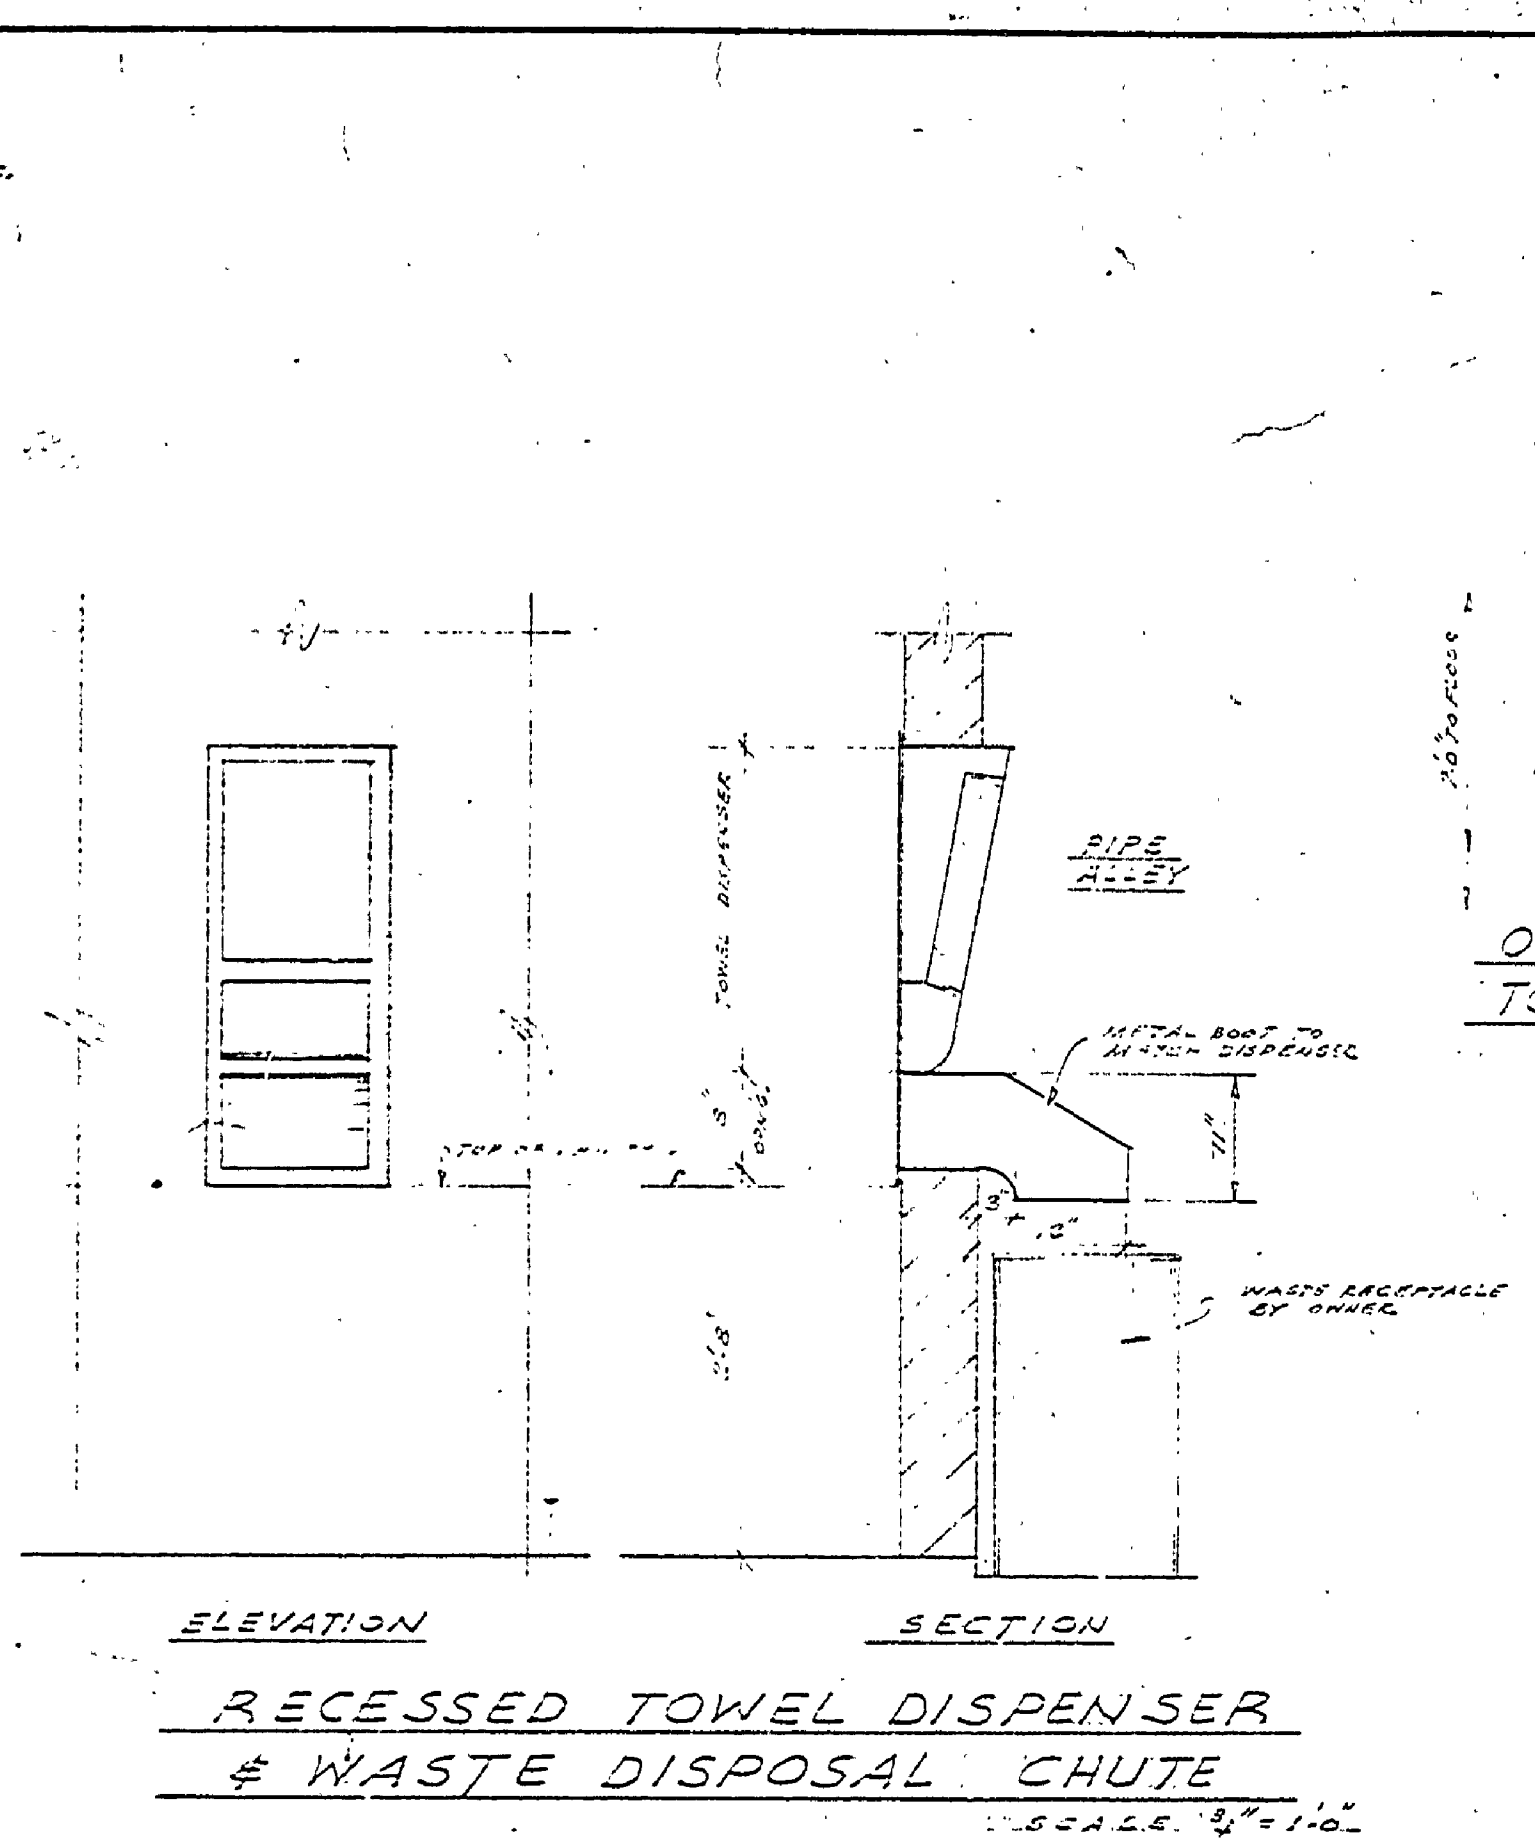


DESIGNED BY	DATE	REVIEWED	DATE	APPROVED	NO.	DATE	REVISIONS
W. J. C.	11/19/41	ARCHITECTURAL	11/19/41		1		
W. J. C.	12/1/41	ENGINEERING	12/1/41		2		
W. J. C.	12/1/41	LANDSCAPE	12/1/41		3		
					4		
					5		
					6		

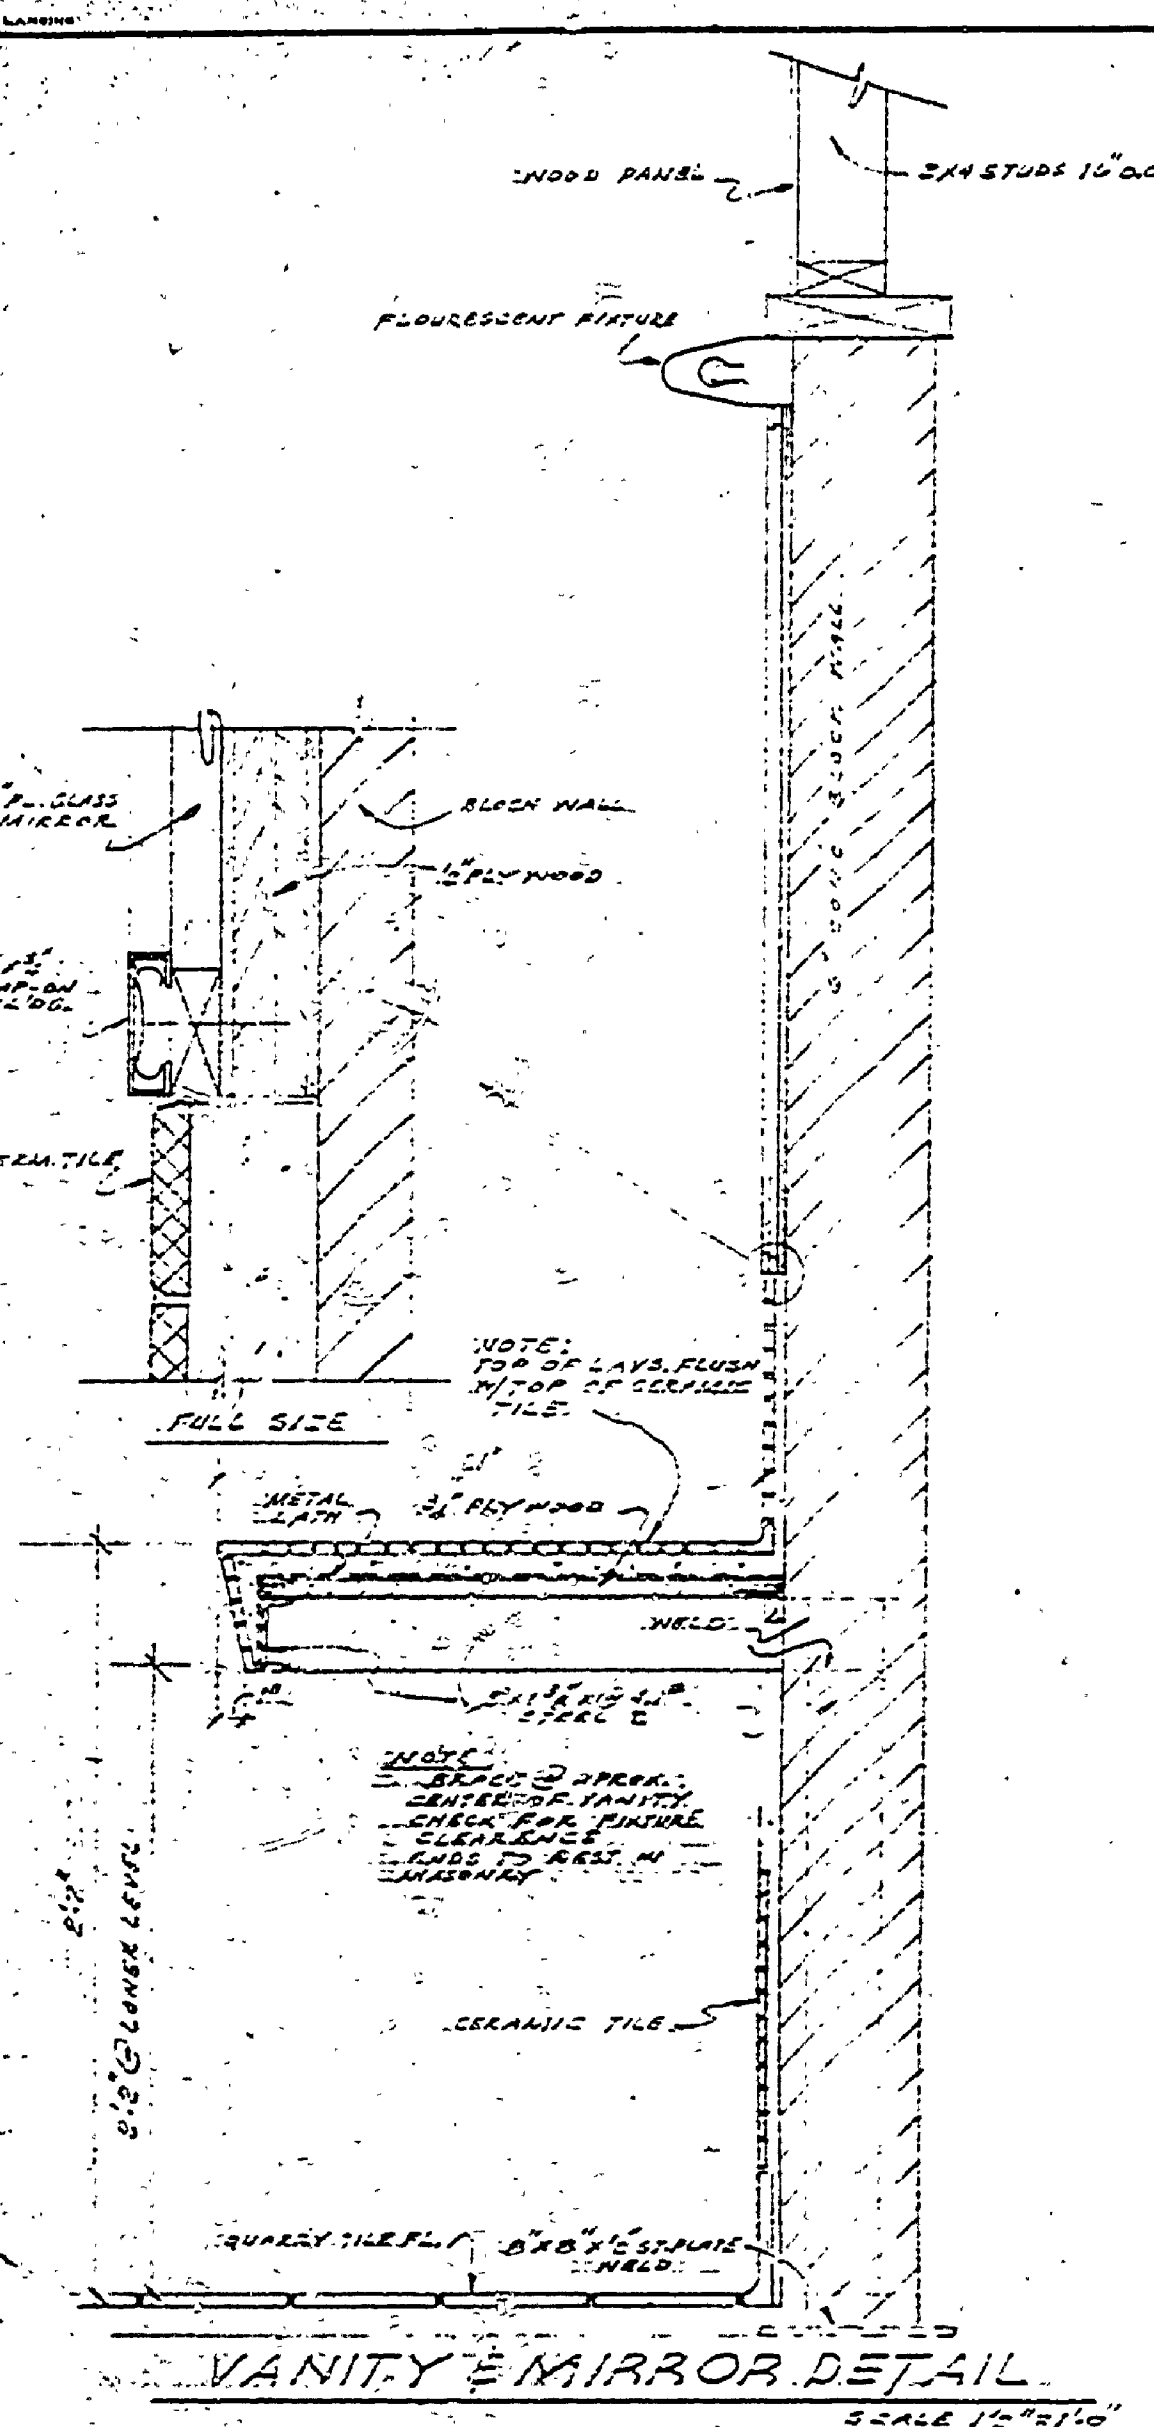

SIGN DETAILS - MISC. DETAILS  
FORT WILKINS STATE PARK  
TOILET & SHOWER BUILDING #44

SHEET NO. 4 OF 4  
PLAN NO. A-114

MICHIGAN DEPARTMENT OF CONSERVATION  
PARKS AND RECREATION DIVISION