

BRUNING 1170	NO	DATE	BY	REVISIONS
	1			4
	2			5
	3			6
	4			7

NO	DATE	BY
1		
2		
3		

APPROVED	DATE	BY


REVIEWED BY SECTIONS	DATE	APPROVED BY
ARCHITECTURAL	1-3-64	
ENGINEERING	1-3-64	
LANDSCAPE	1-3-64	

DRAWN BY	DATE
J.M.H.	9-63

CHECKED BY	DATE
J.M.H.	9-63

CHECKED BY	DATE
L.M.C.	10-63

APPROVED	DATE	BY
	10-16-63	

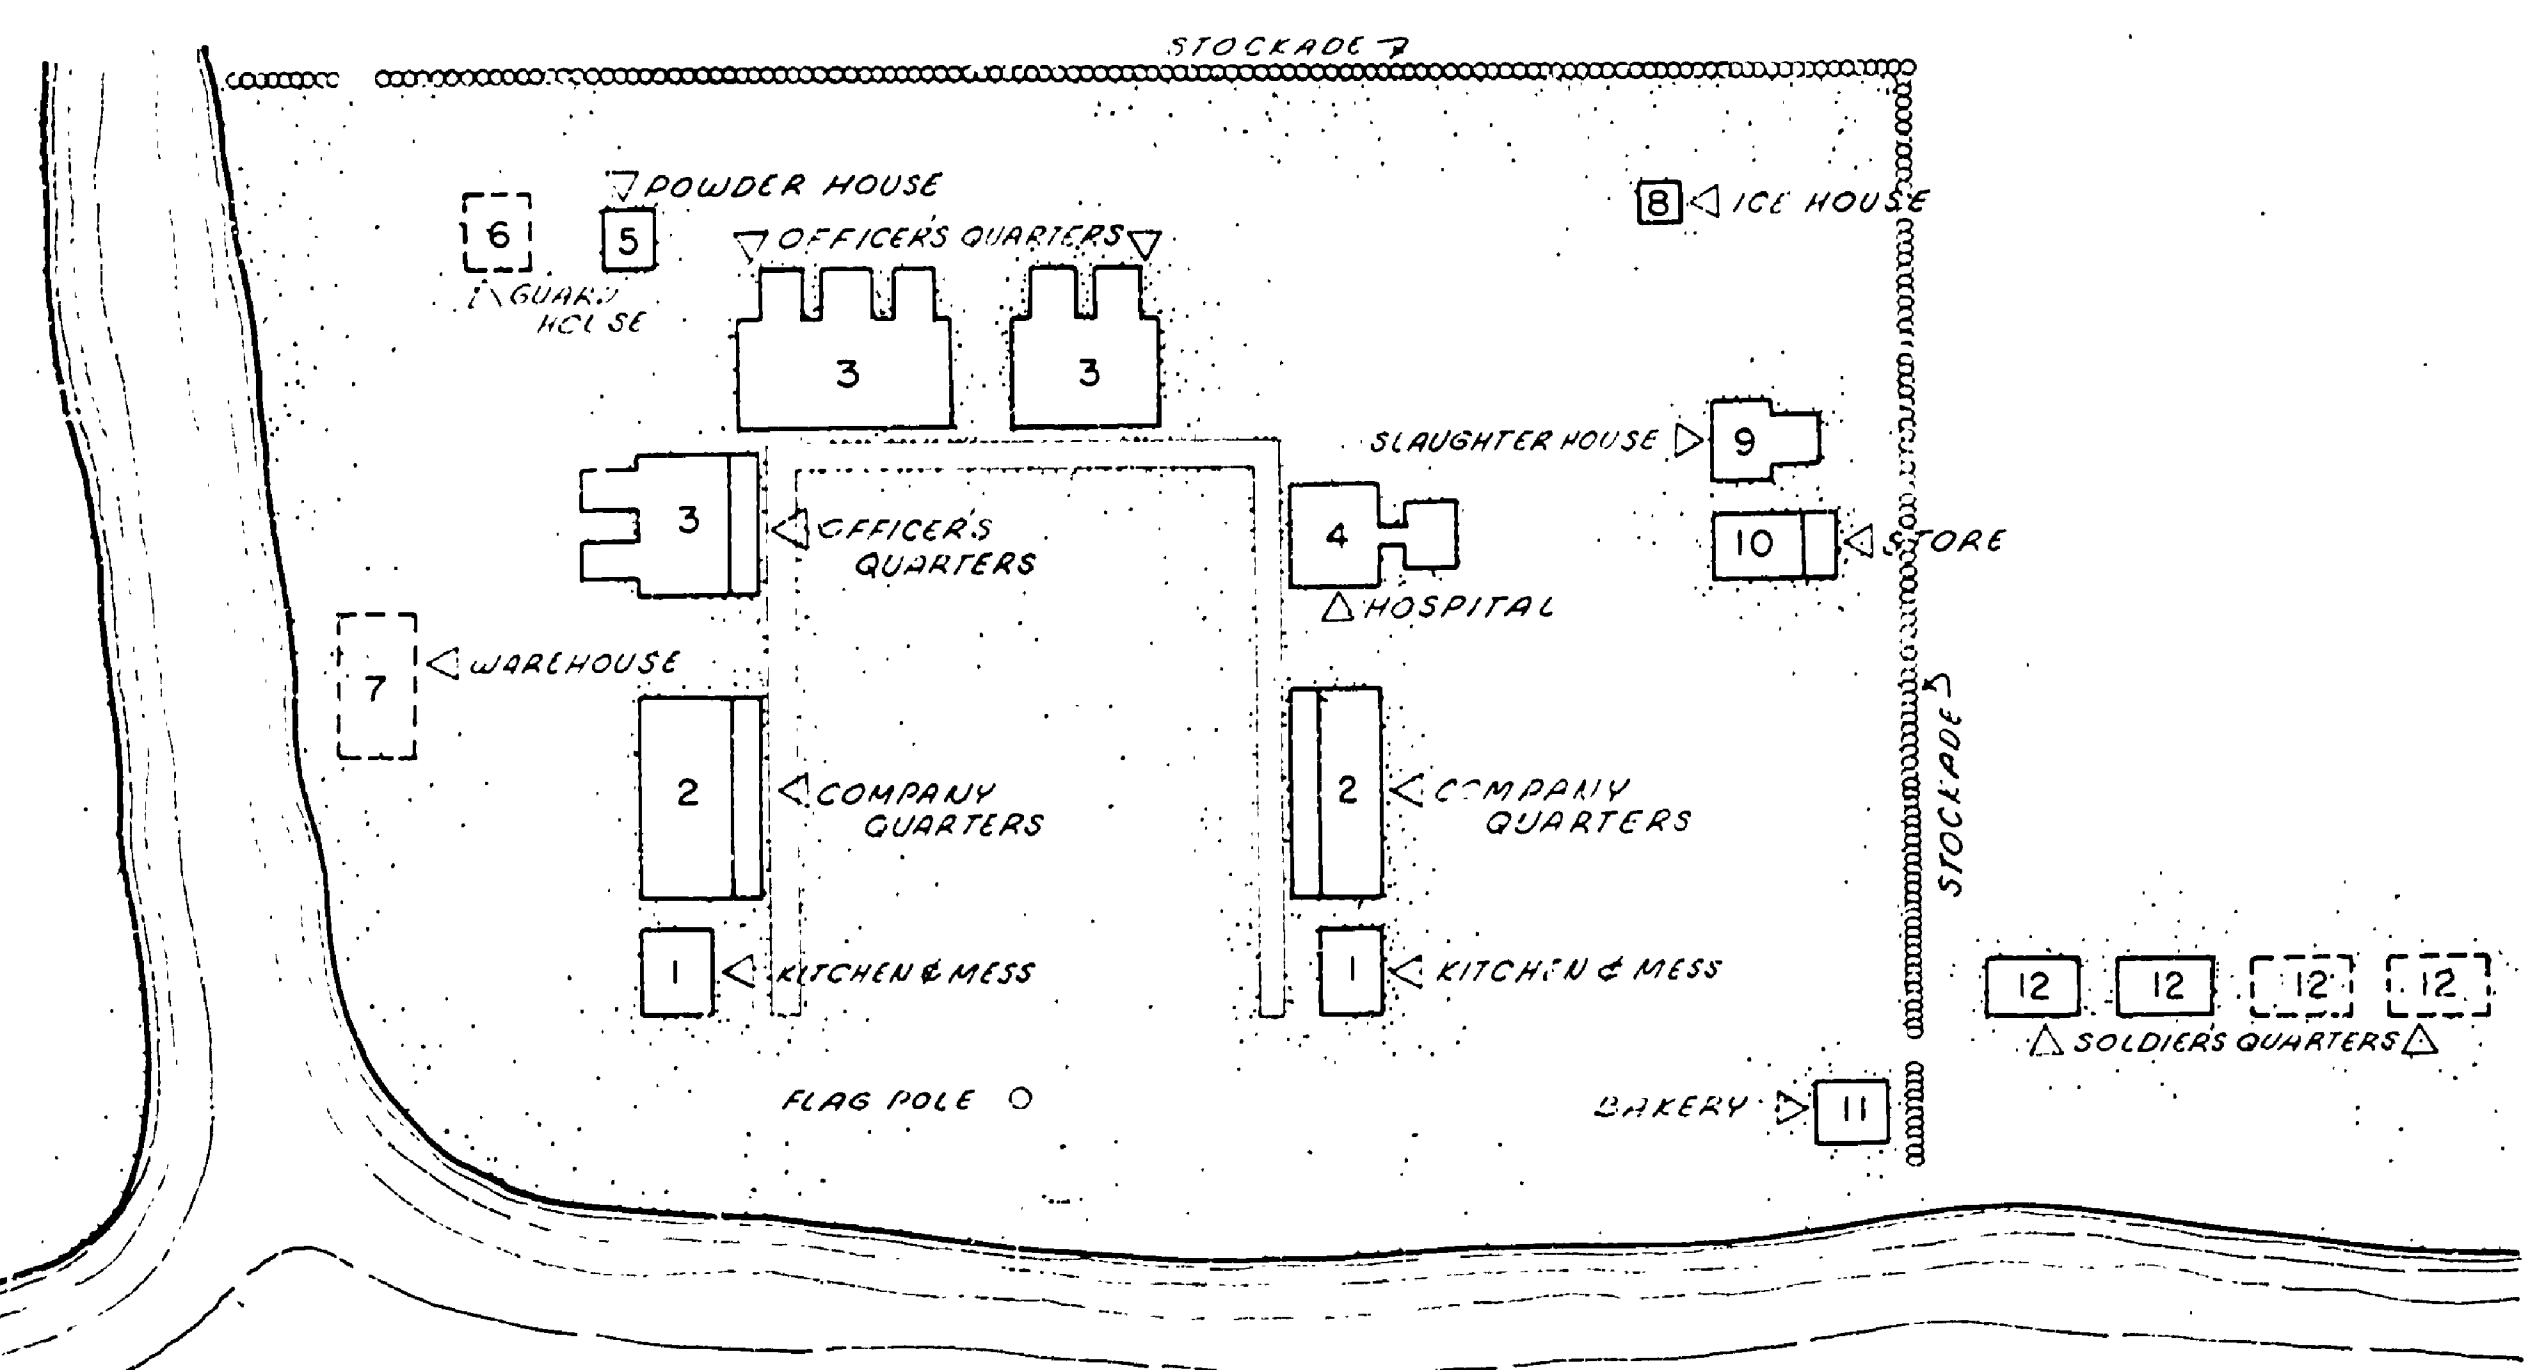

PLAN OF FORT

EXISTING RESTORATION
 PROPOSED RESTORATION


APPROVAL BY:

PARKS & RECREATION DIVISION *[Signature]* DATE 2/10/64


CONSERVATION COMMISSION *[Signature]* DATE 2-14-64

PARK DATA

- LOCATED IN KEWEENAW COUNTY AT THE NORTH TERMINUS OF U.S. 41 - CONTAINS 170 ACRES LYING BETWEEN LAKE SUPERIOR (COPPER HARBOR) AND LAKE FANNY HOGE - ONE MILE TO VILLAGE OF COPPER HARBOR
- SINGLE ENTRANCE FROM U.S. 41 - 800' BACK UP LAKE - CONTACT BOOTH FOR CAMPSITE CONTROL AND PARK PERMIT SALES - CAMPER TRAFFIC DIVERTED TO RIGHT - DAY USE CONTINUES STRAIGHT
- PARKING FOR 240 CARS FOR DAY USE VISITORS - ADJACENT 9 ACRES PICNIC AREA - VISITORS' CENTER BUILDING CONTAINING MUSEUM TYPE DISPLAYS AND INTERPRETIVE SERVICES -
- SEPARATE ENTRANCE TO BOAT LAUNCH AREA WITH PARKING FOR 20 CARS & TRAILERS -
- 240 WOODED CAMPSITES - ALL SITES WITH WATER ELECTRICAL AND SANITARY FACILITIES - 3 MODERN TOILETS - SHOWER BUILDINGS EACH SERVING APPROX. 80 SITES
- PARK OFFICE - SHOP - GARAGE - STORAGE RES. IDEAS FOR MANAGER AND ASST. MANAGER - PARKING FOR PUBLIC NEAR OFFICE - SEASONAL RANGERS LIVING QUARTERS OR TRAILER SITES

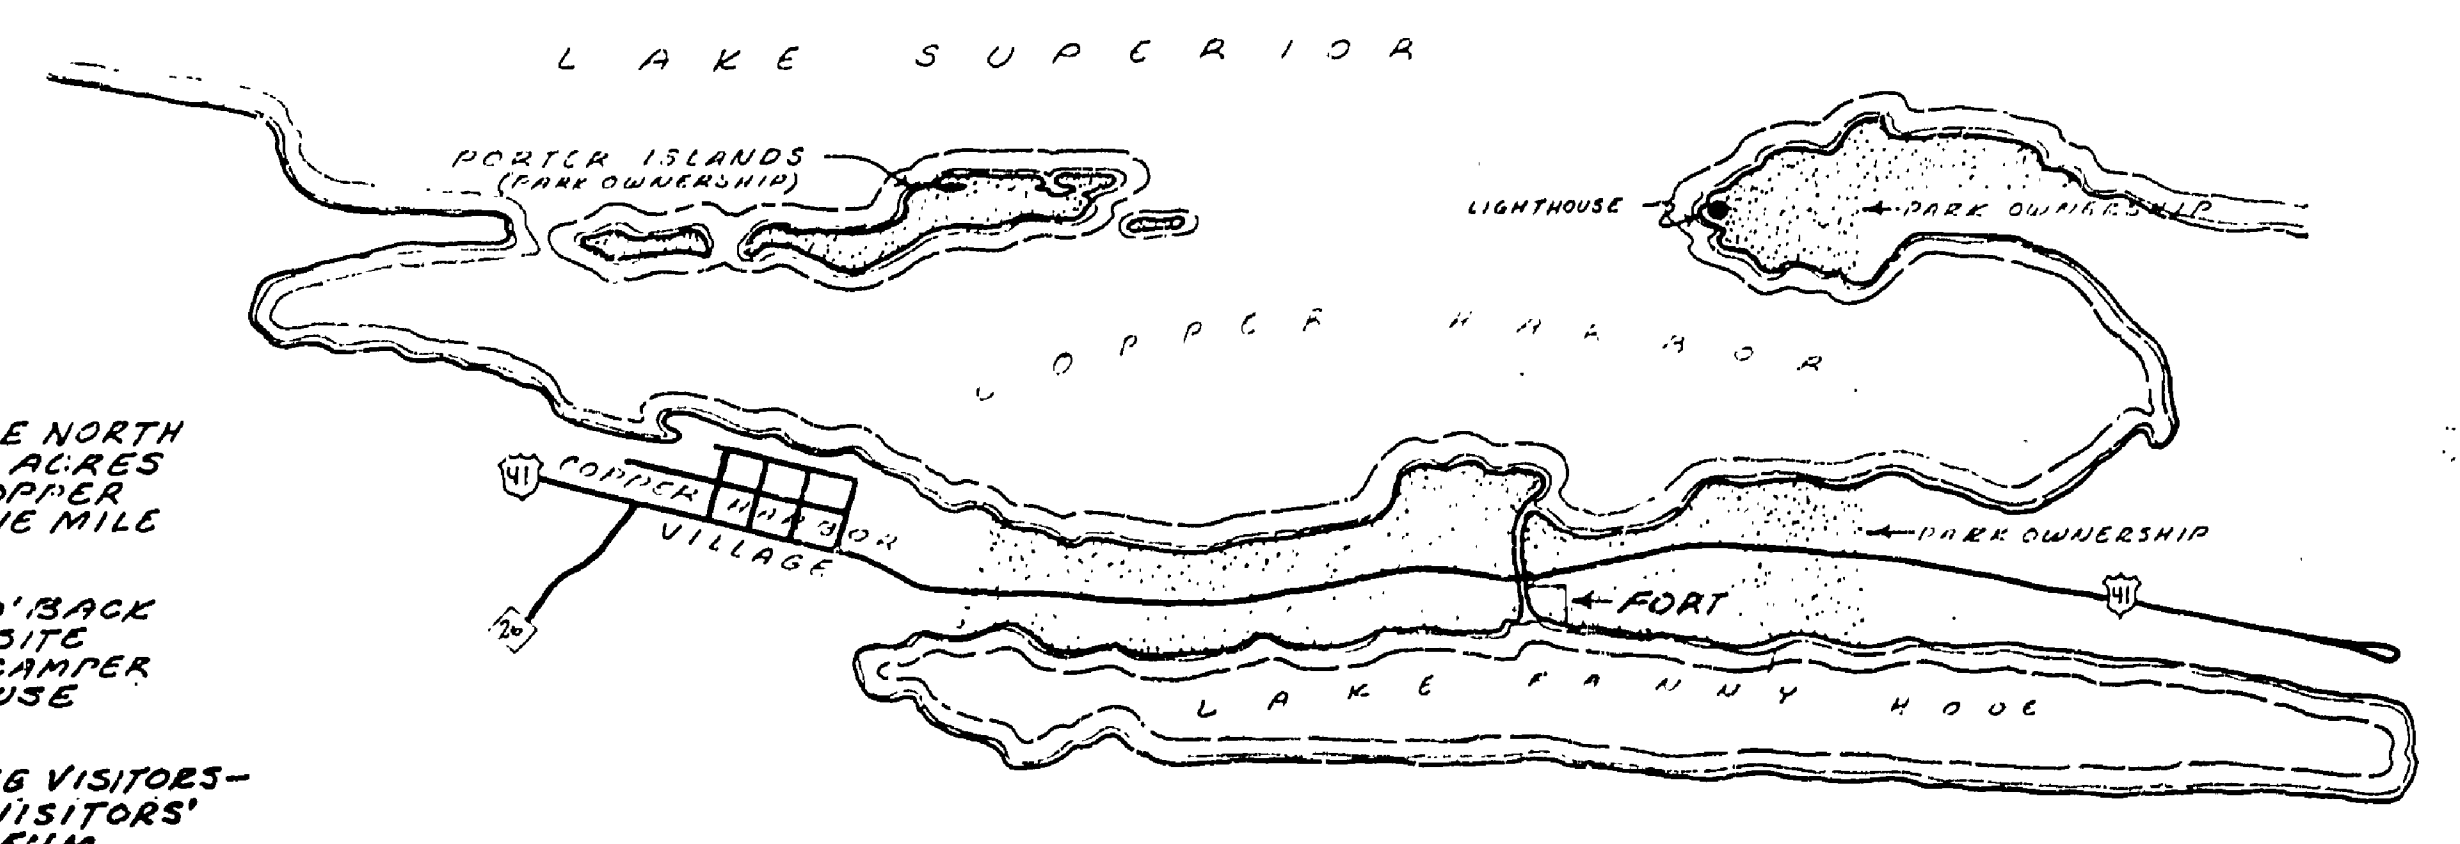


LOCATION MAPS

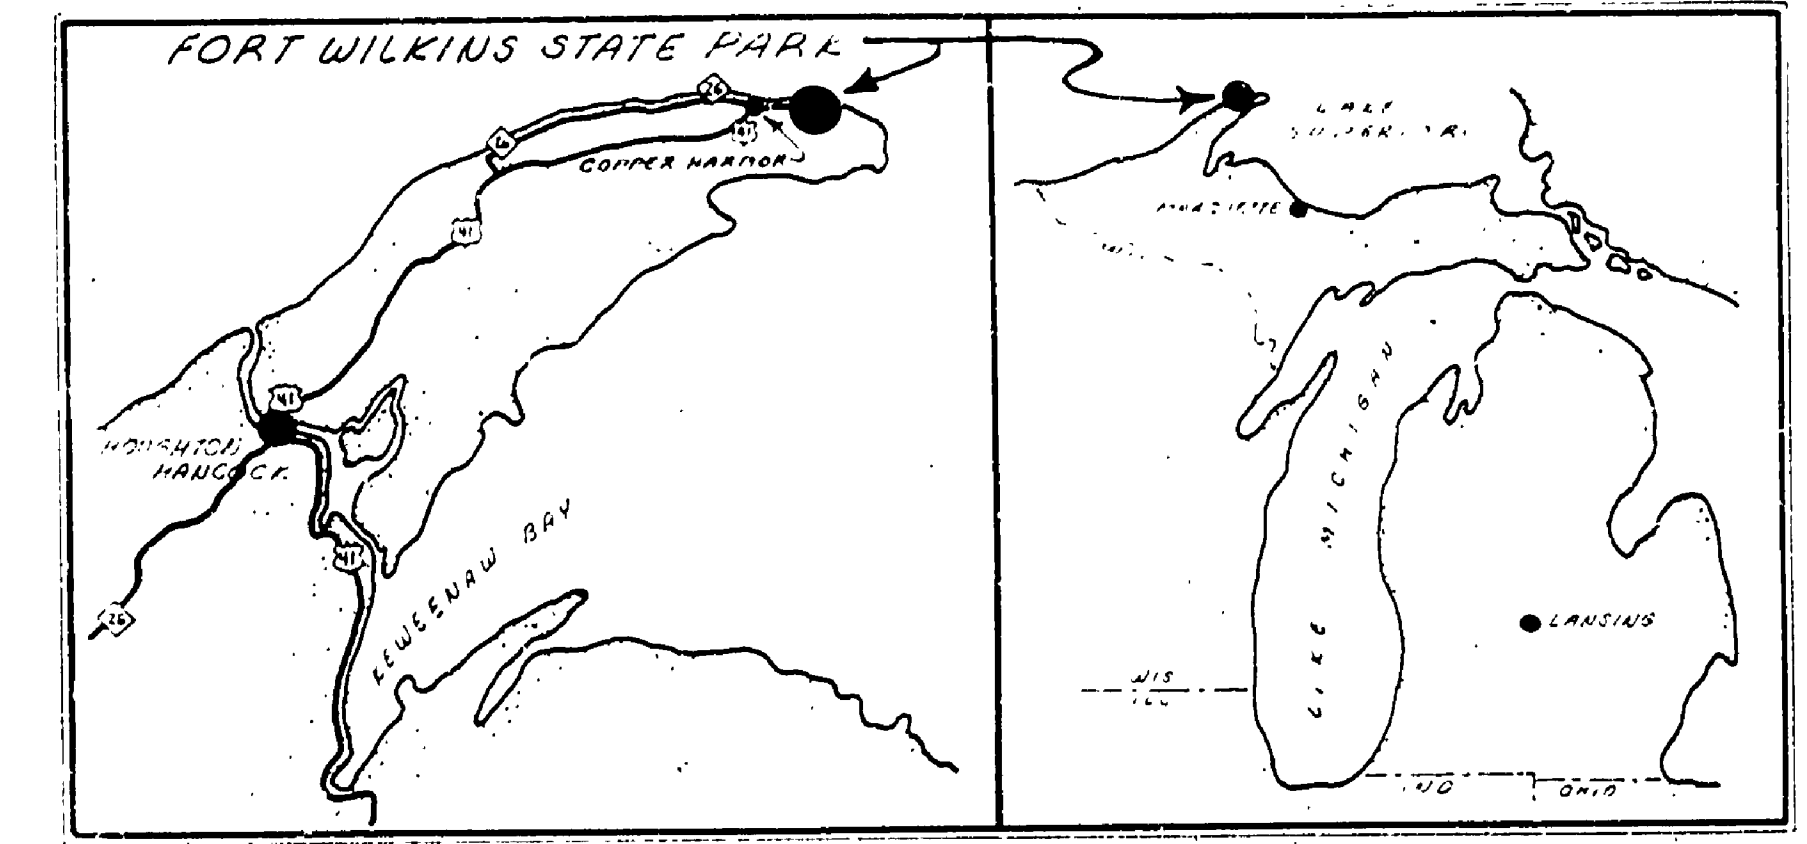

BMJ-66 - STANDARD DISK STAMPED J661934 IN SOUTH SIDE OF CONCRETE BRIDGE OVER FALLS - 1000' CREEK AND IN EAST END OF CURB

ELEVATION 621.842

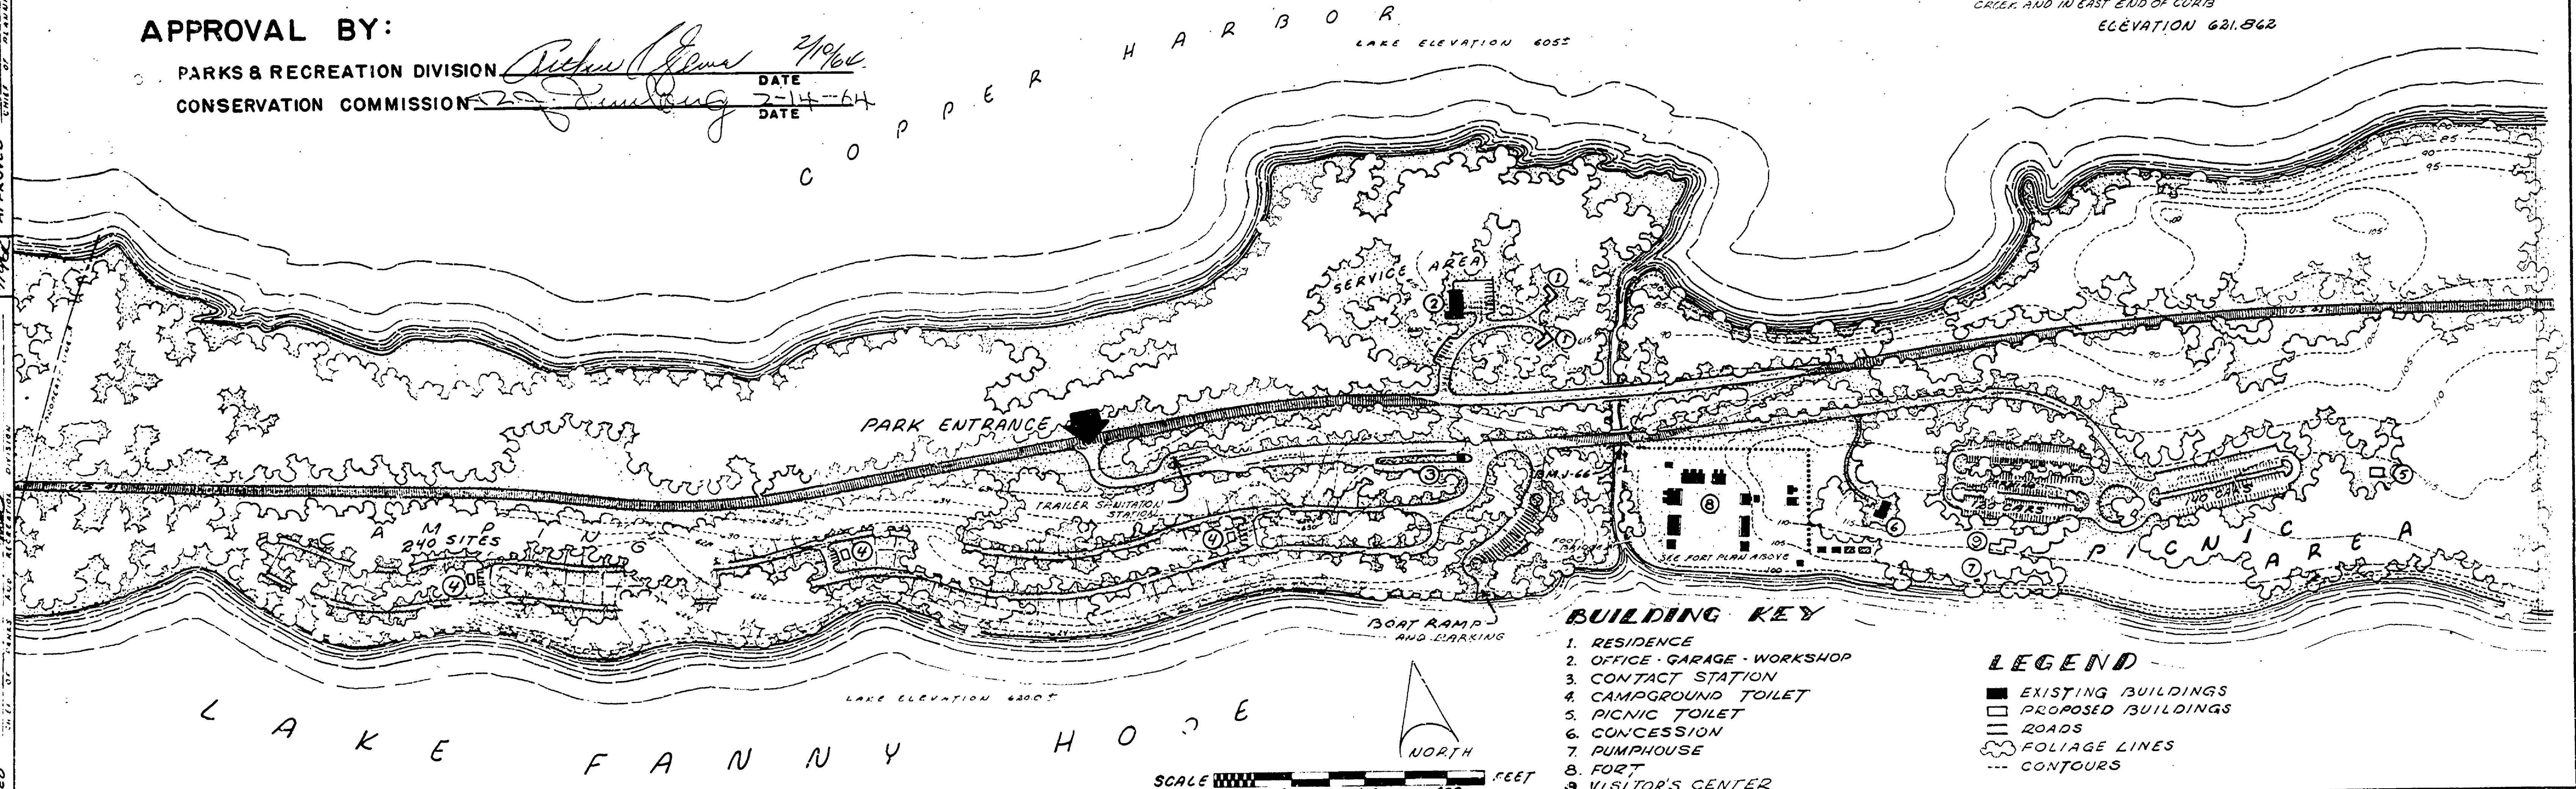

BUILDING KEY

- RESIDENCE
- OFFICE - GARAGE - WORKSHOP
- CONTACT STATION
- CAMPGROUND TOILET
- PICNIC TOILET
- CONCESSION
- PUMPHOUSE
- FORT
- VISITOR'S CENTER

LEGEND

- EXISTING BUILDINGS
- PROPOSED BUILDINGS
- ROADS
- FOLIAGE LINES
- CONTOURS

MICHIGAN DEPARTMENT OF CONSERVATION PARKS AND RECREATION DIVISION

FORT WILKINS STATE PARK
MASTER PLAN

SHEET NO. 1 OF 1
PLAN NO. L-100