



B.M. = D. Elev. 113.42  
Nail in 8" Oak  
Center of parking area turnaround


Natural Witnesses to  
P.O.B. Sta. 0+00  
1" Iron Pipe  
10" Oak N 85° E 43.0'  
18" N. Pine S 20° W 76.9'  
8" Oak W 23.6'

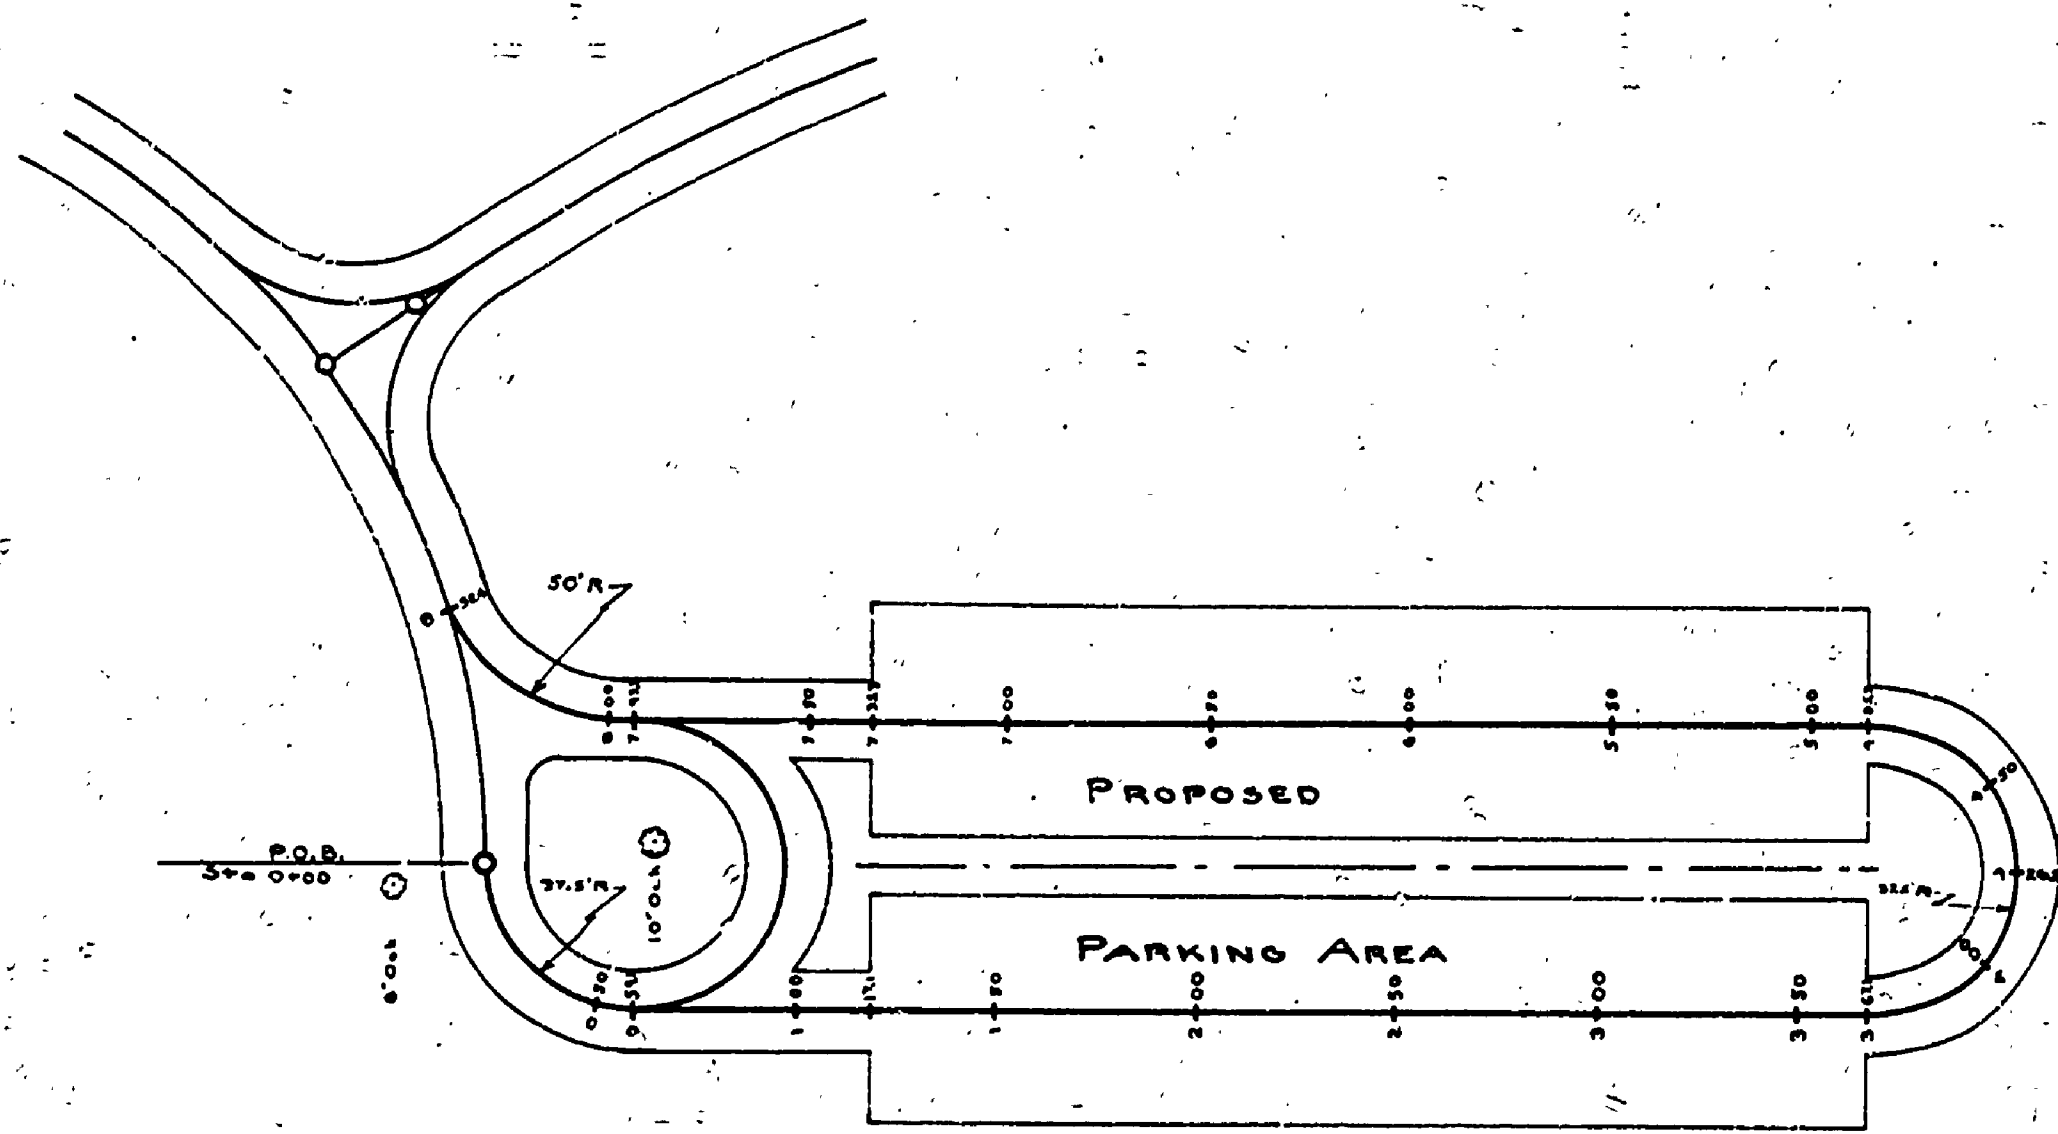

PLAN  
SCALE: 1" = 50'

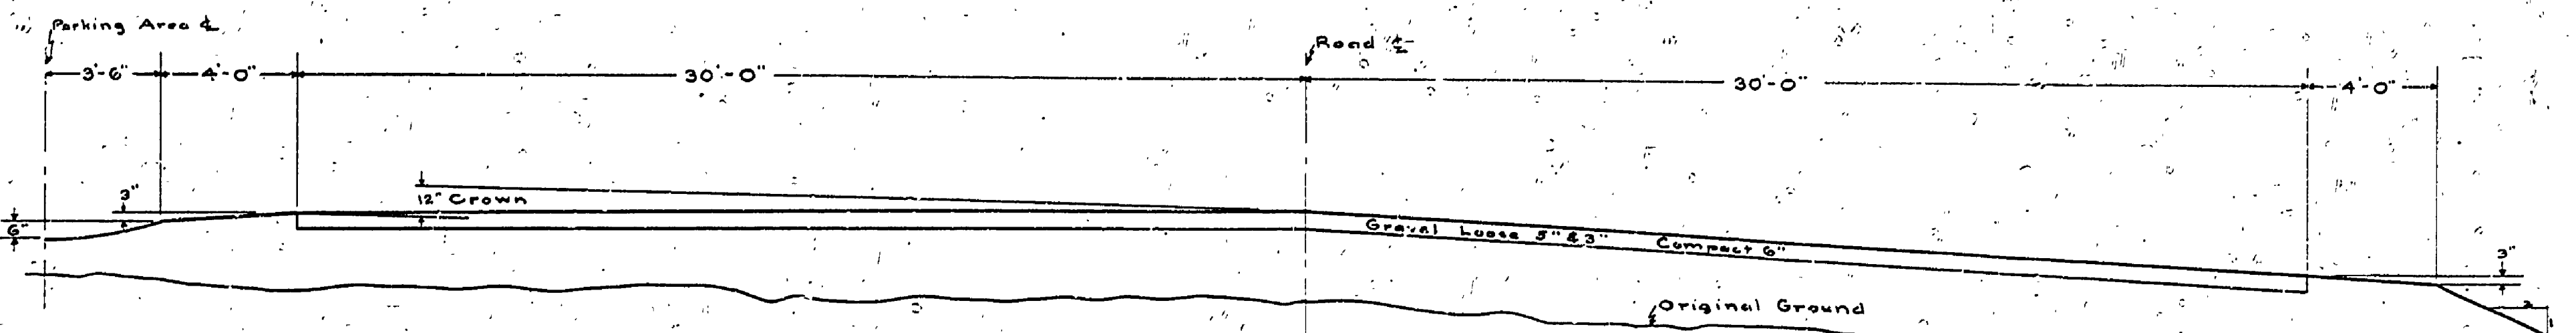

TYPICAL SECTION  
SCALE: 1/2" = 1'-0"

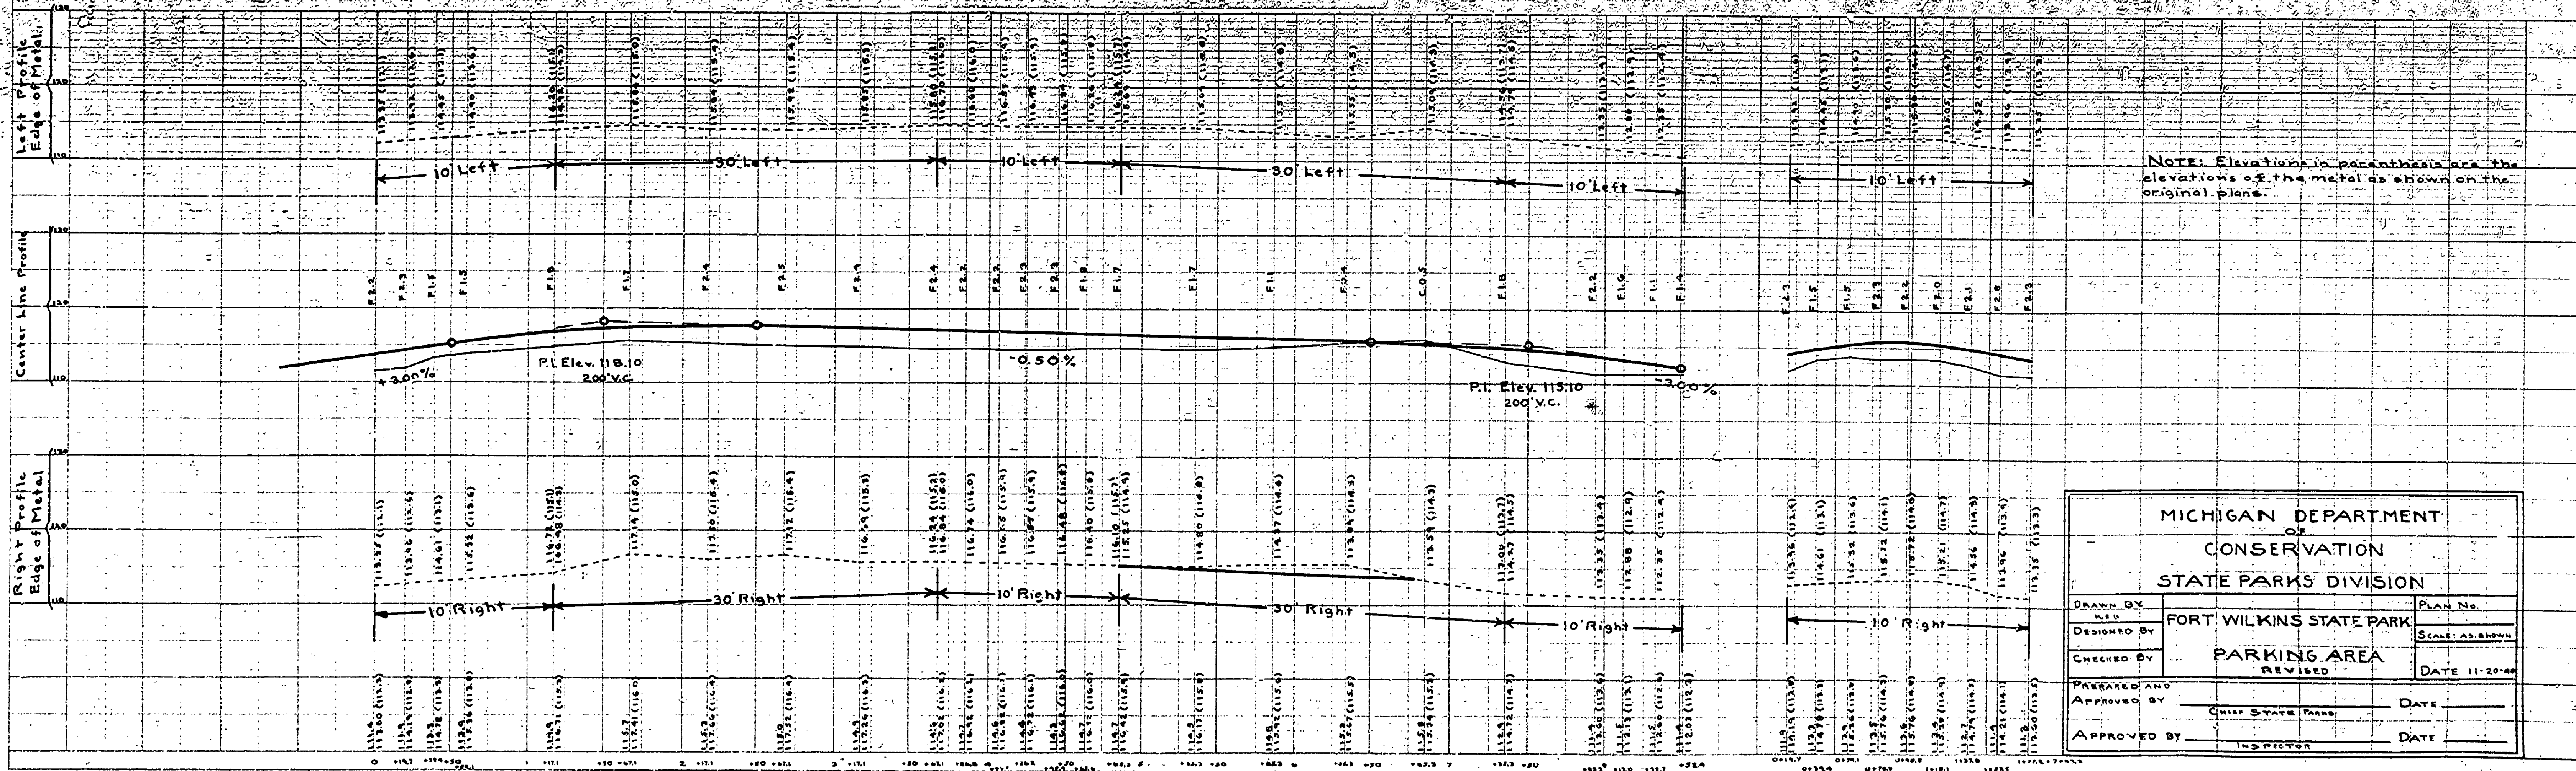

NOTE: Elevations in parenthesis are the elevations of the metal as shown on the original plans.

MICHIGAN DEPARTMENT OF CONSERVATION STATE PARKS DIVISION	
DESIGNED BY FOR T. WILKINS STATE PARK	PLAN No.
CHECKED BY PARKING AREA	SCALE: AS SHOWN
APPROVED AND APPROVED BY	DATE
INSPECTOR	DATE

PLATE 1 - PLAN - PROFILE OF W. W. STANLEY  
1000 P.M. ROAD, EAST AND CENTER ST. W. W. STANLEY  
1000 P.M. ROAD, EAST AND CENTER ST. W. W. STANLEY