

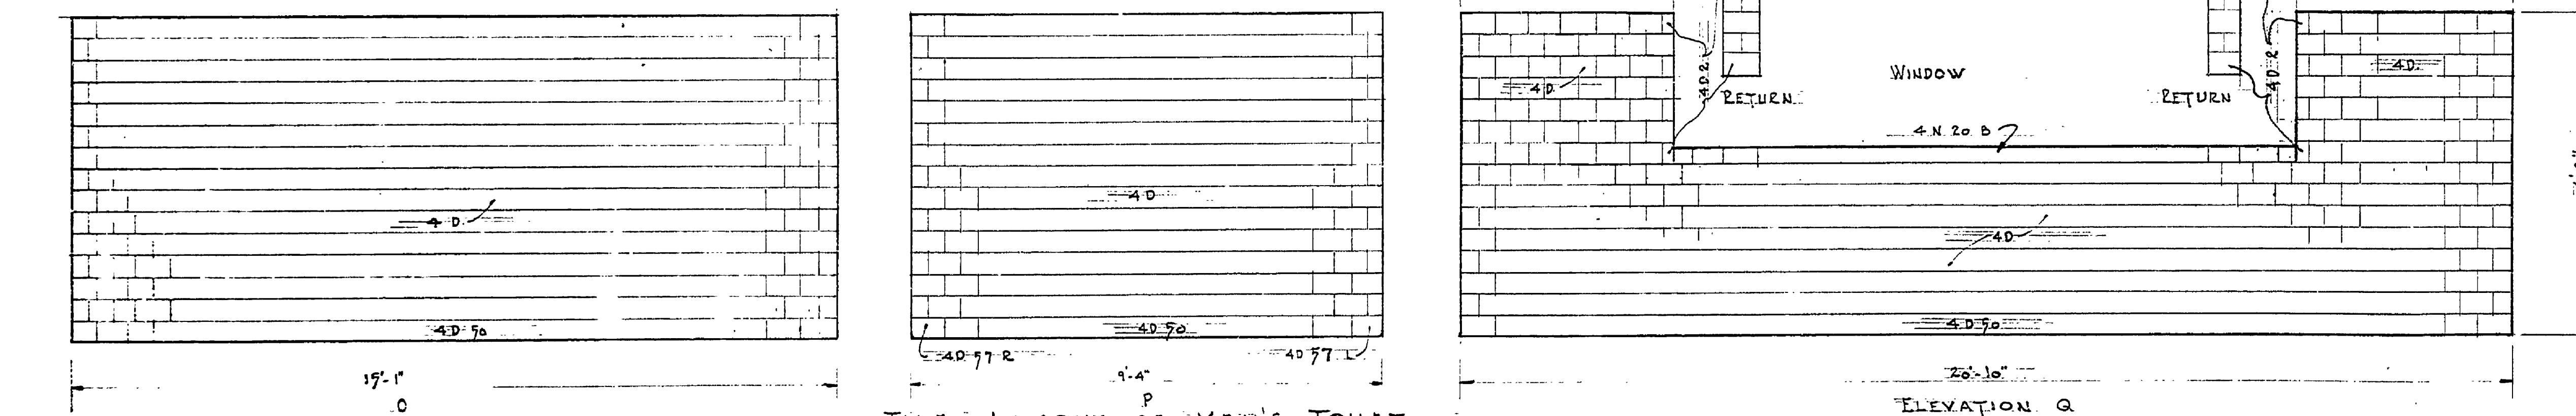
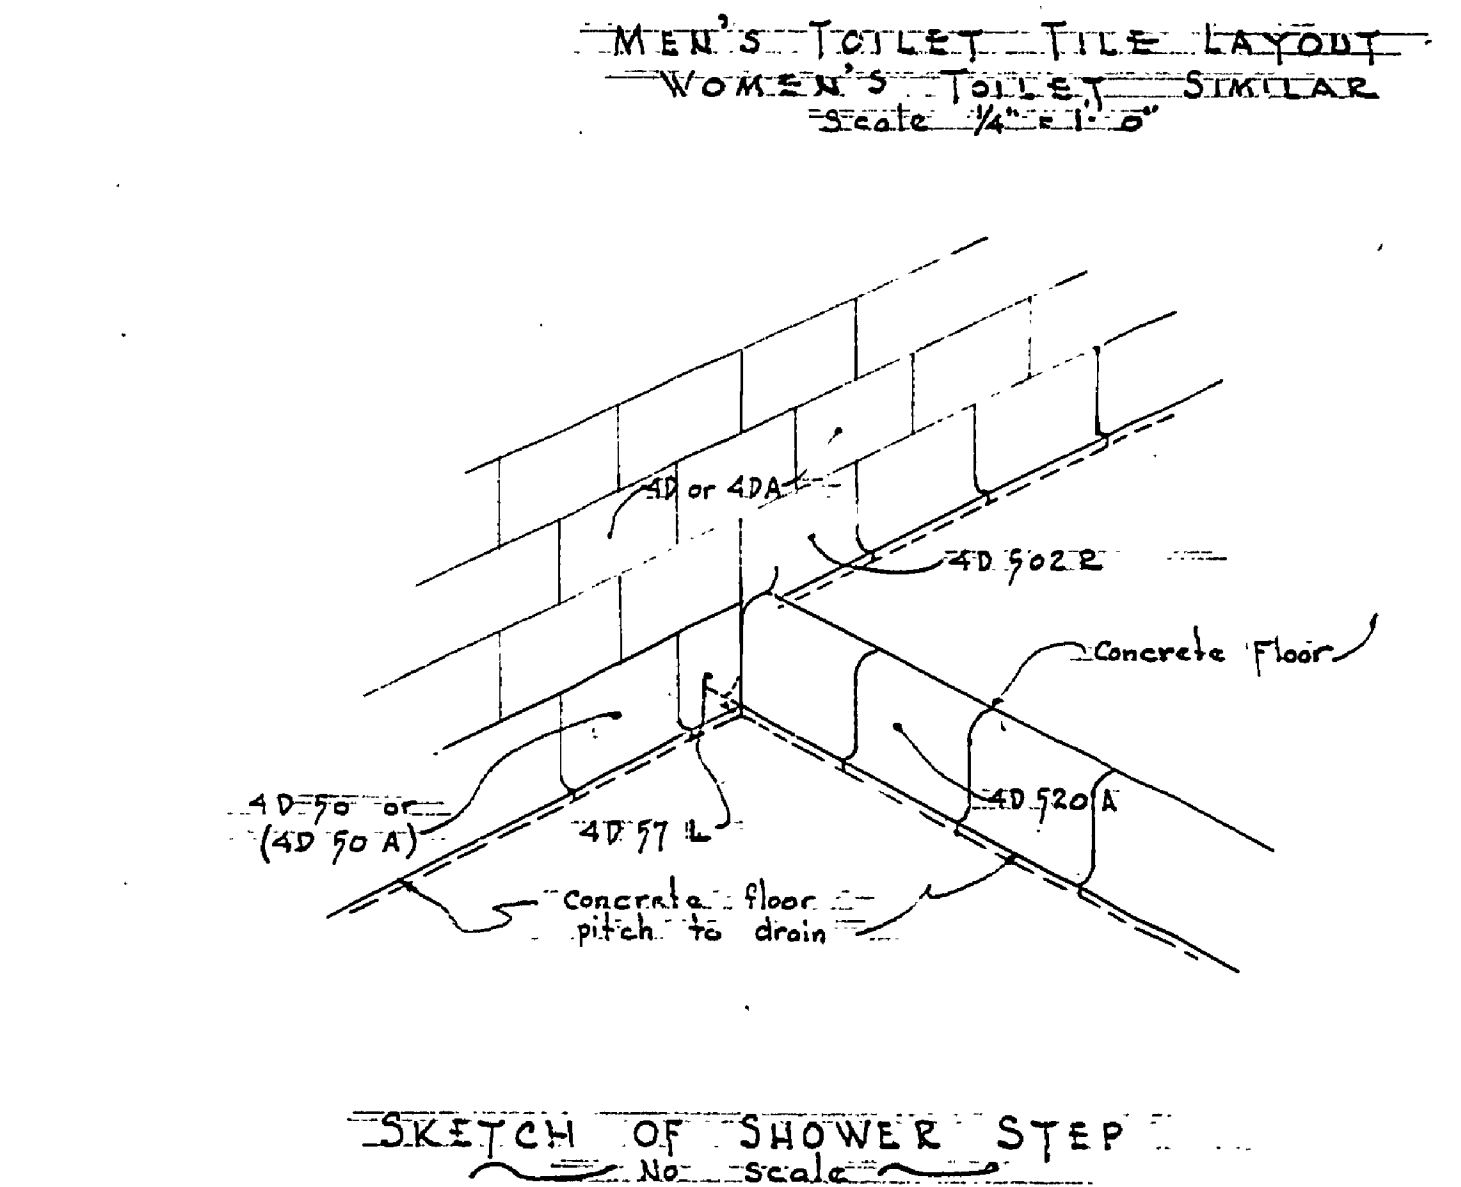
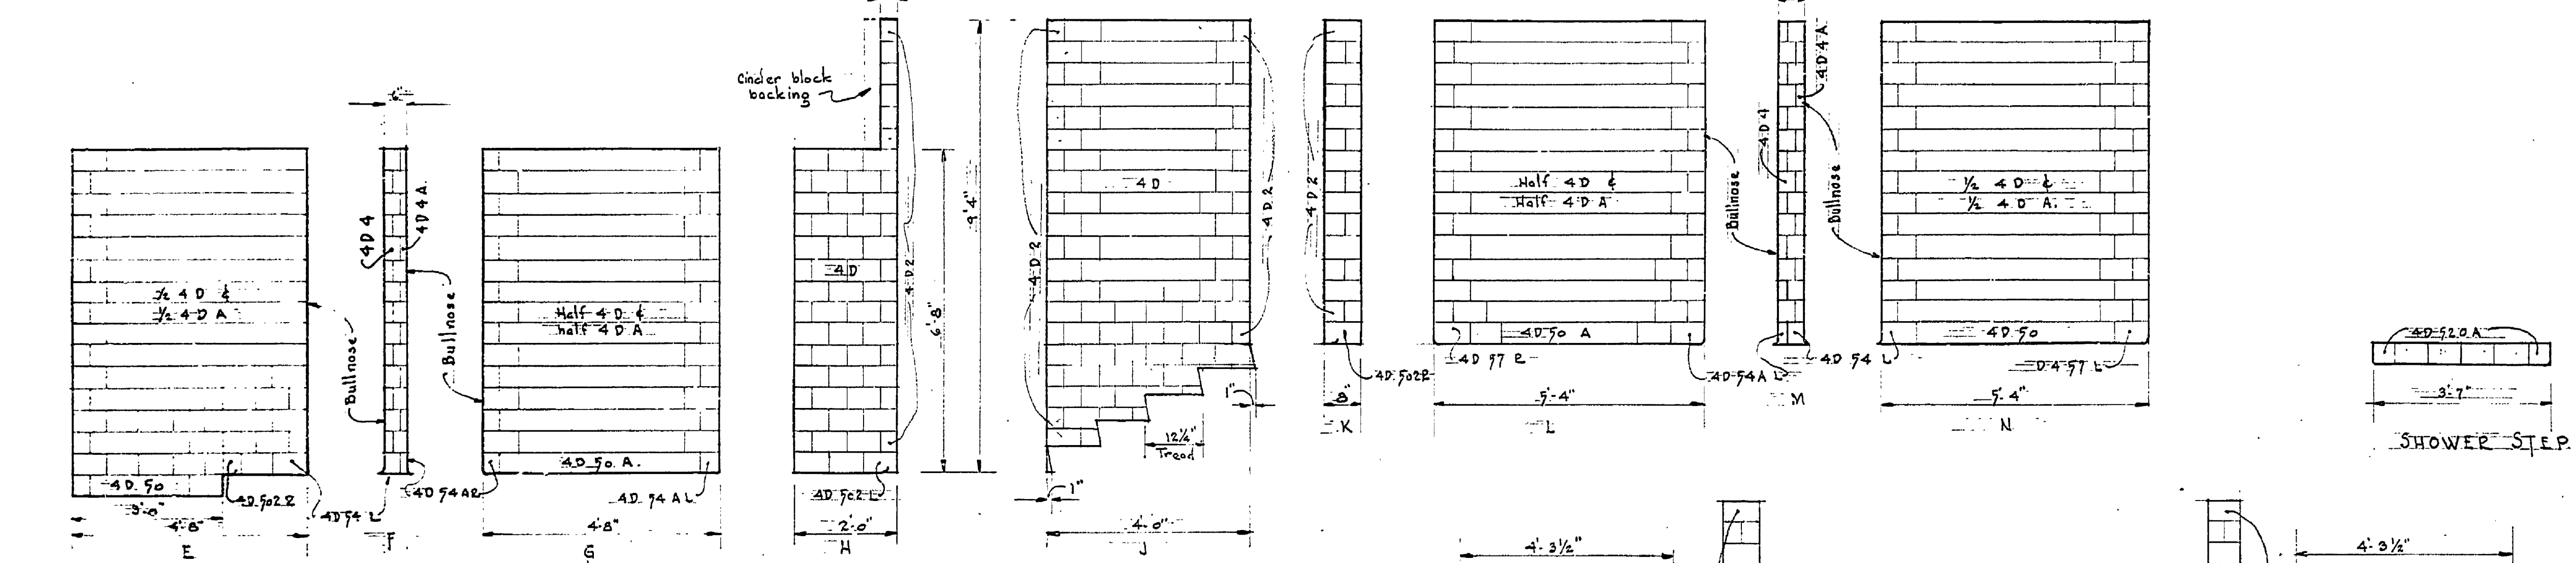
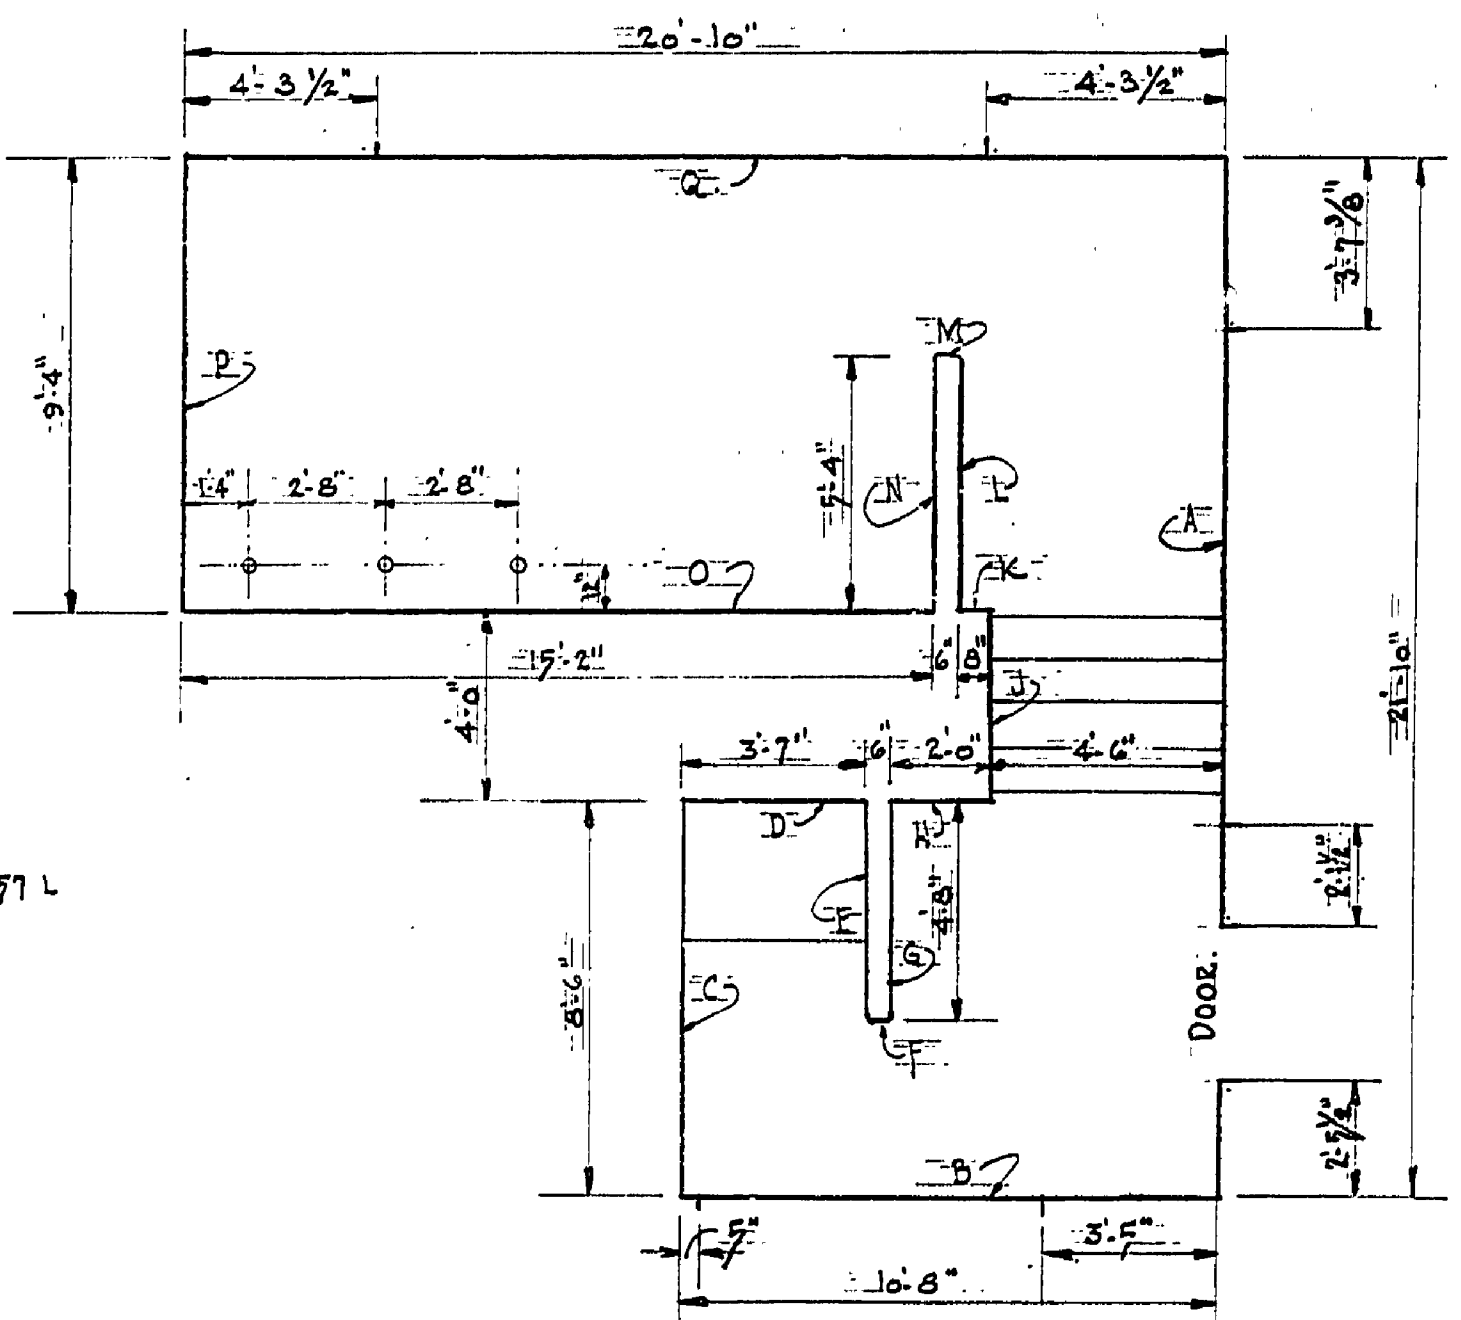


DRAWN BY J.W.F.	TRACED BY J.W.F.	CHECKED BY DATE	REVIEWED BY SECTIONS		APPROVED BY		NO. DATE BY		REVISIONS									
			ARCHITECTURAL	LANDSCAPE	J.T.R.	H.C.M.	J.T.R.	1-17-51	1-17-51	1-17-51	1-17-51	1-17-51	1-17-51	1-17-51	1-17-51	1-17-51	1-17-51	1-17-51
			ASSISTANT CHIEF IN CHARGE		DATE		1-17-51		DATE									
			OF DESIGN		DATE		1-17-51		DATE									

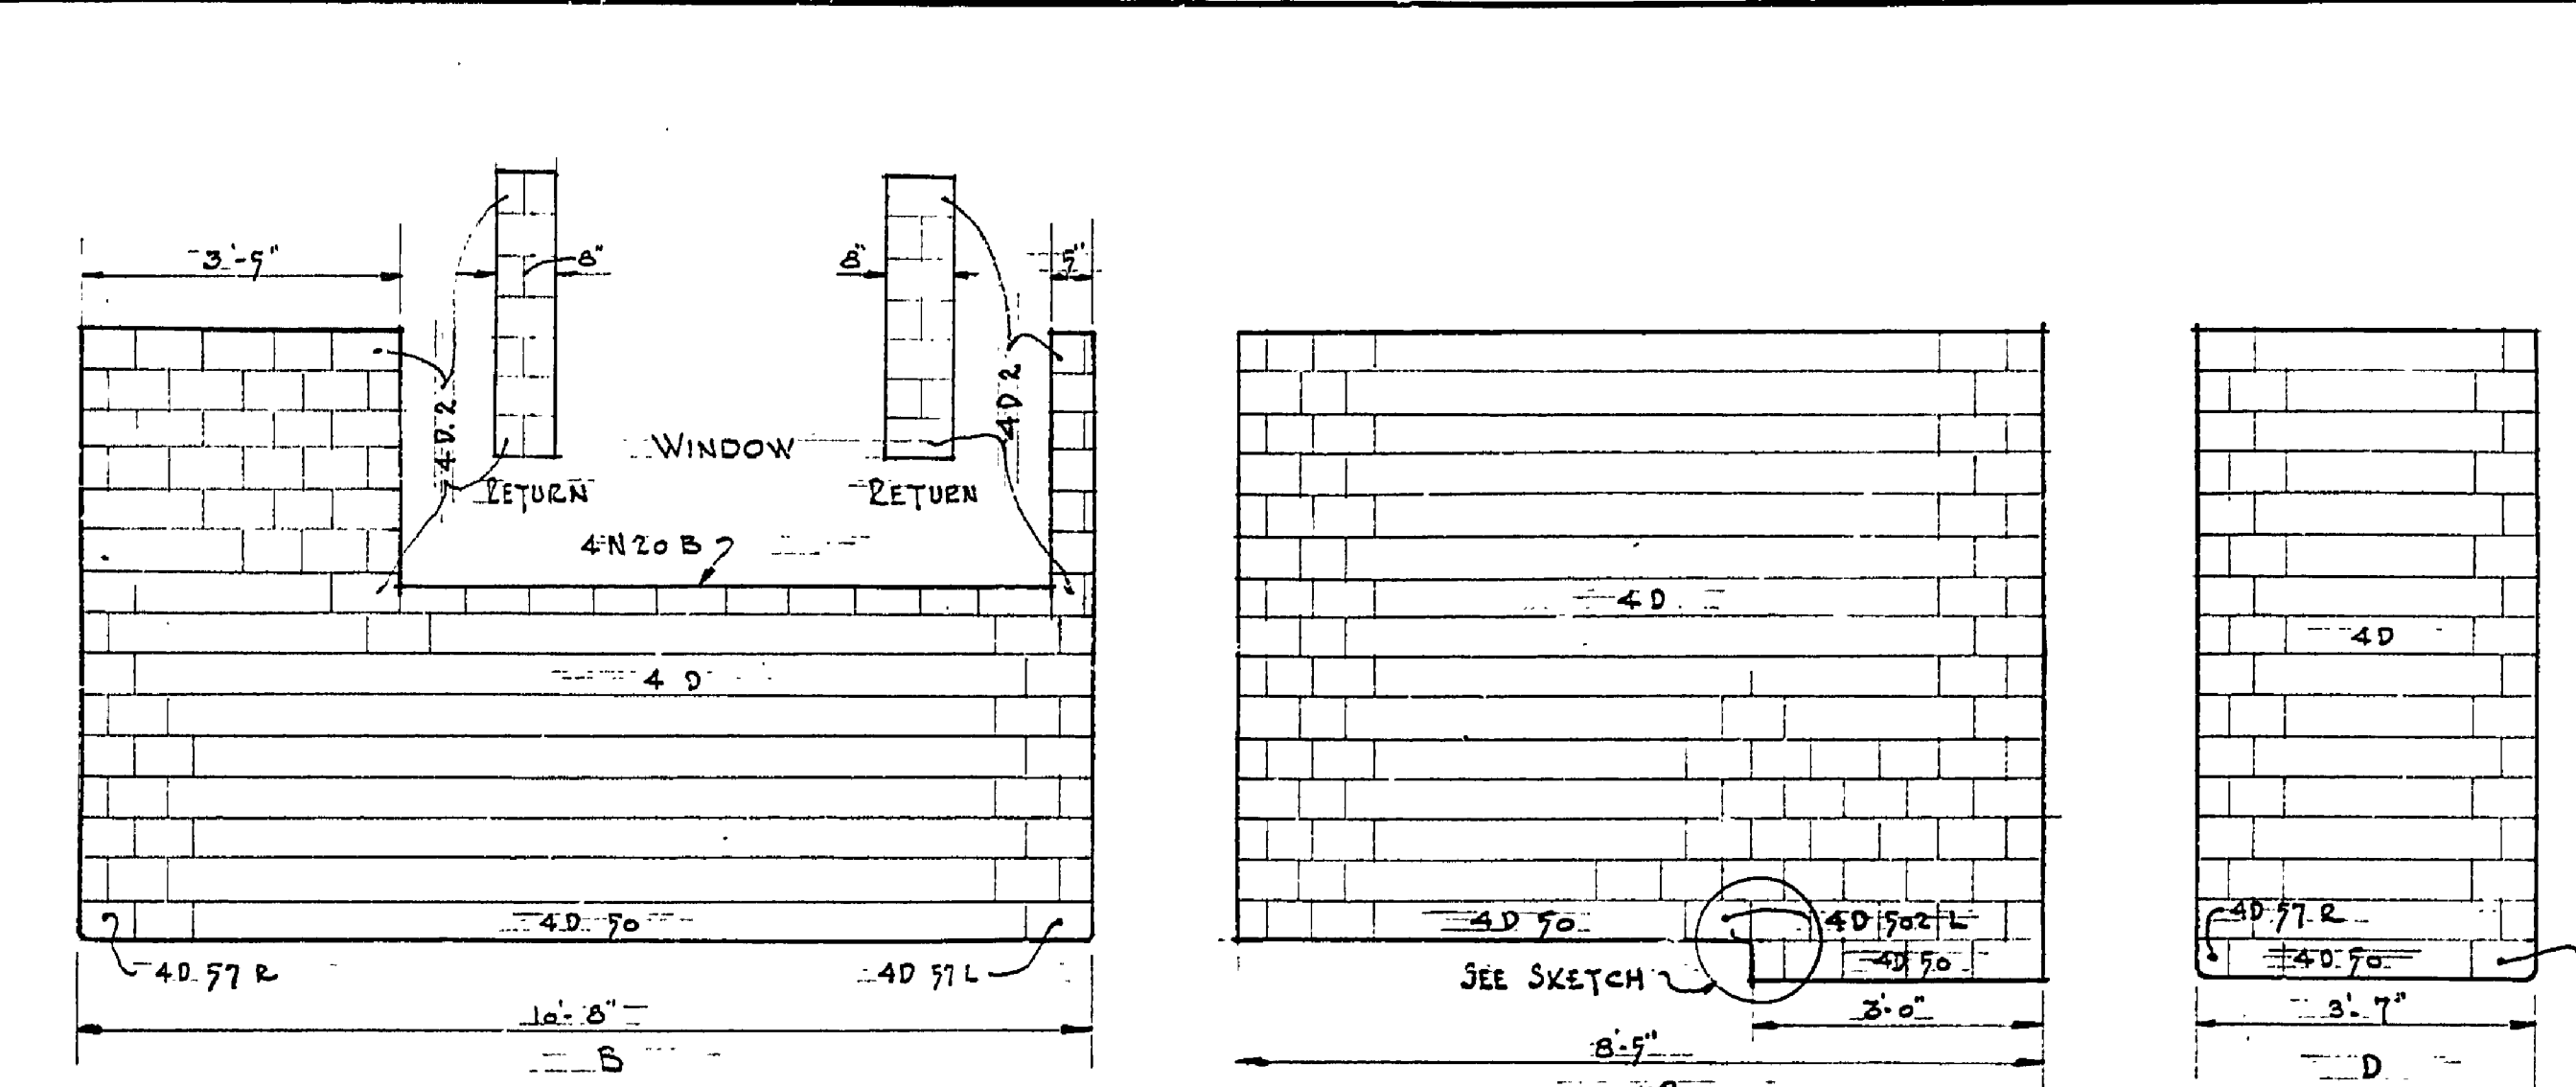

TILE LAYOUT OF MEN'S TOILET  
WOMEN'S TOILET SIMILAR  
Scale 1/2" = 1'-0"

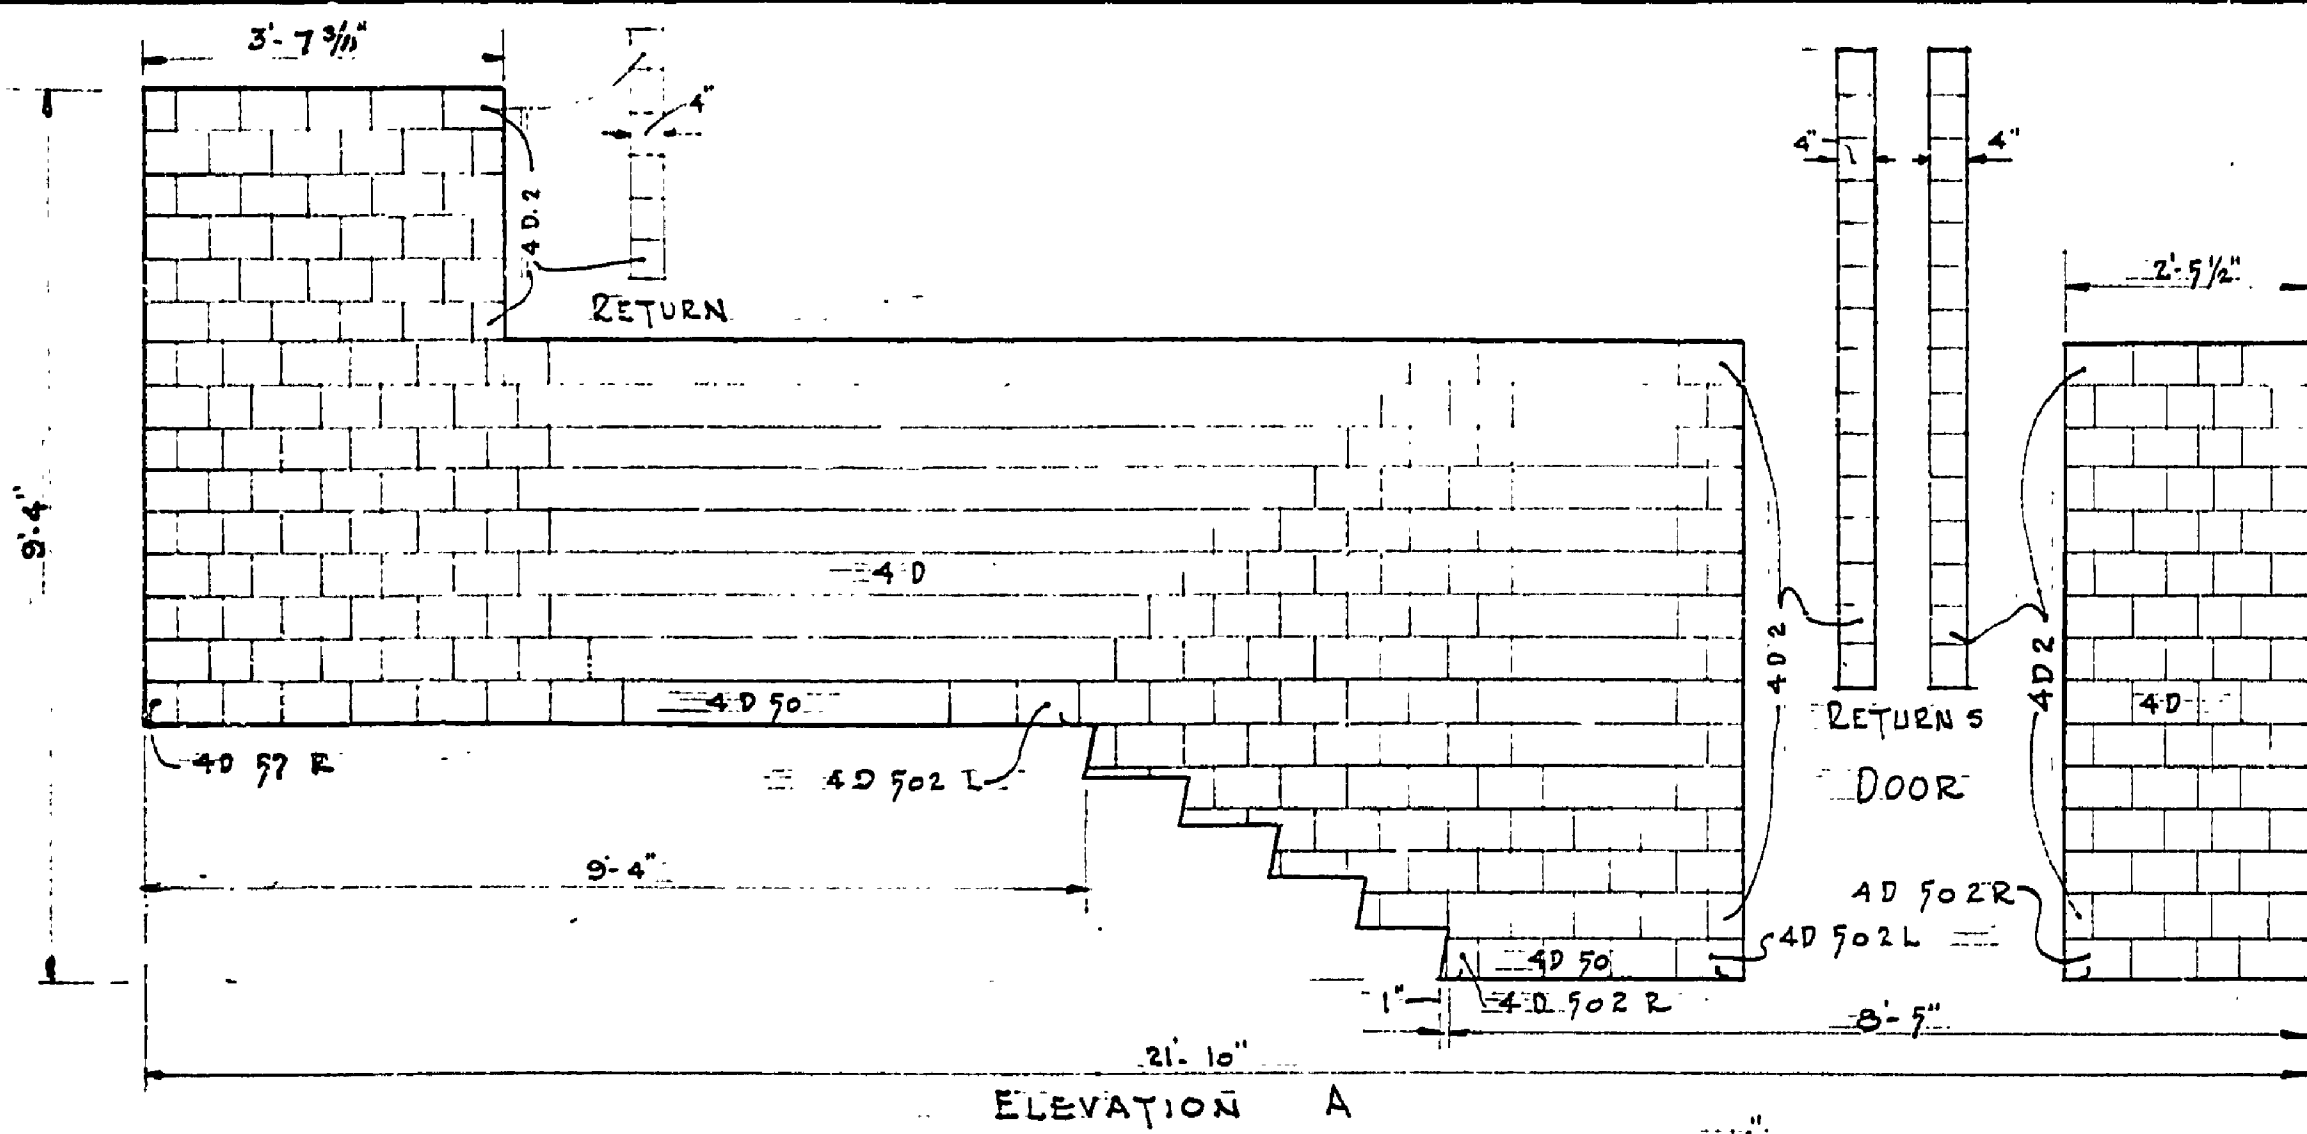