
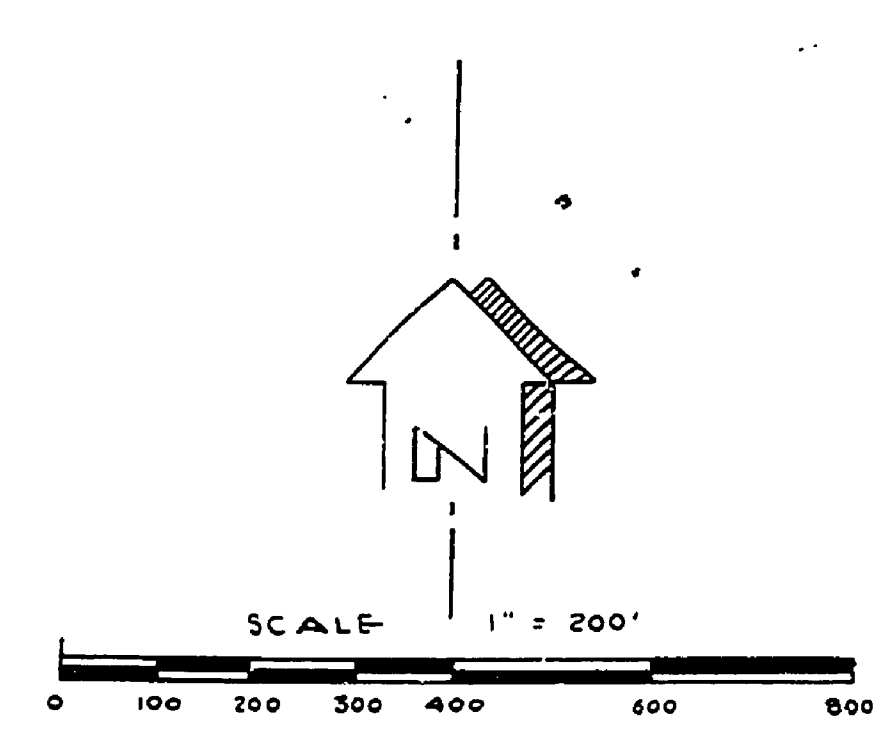



NO.	DATE	BY	REVISIONS
1			
2			
3			
4			
5			
6			

APPROVED BY	DATE	REVIEWED BY SECTIONS
<i>J.I.R.</i>	4-30-54	ARCHITECTURAL
ASSISTANT CHIEF IN CHARGE		ENGINEERING
OF DESIGN	4-30-54	LANDSCAPE

DRAWN BY	DATE
BINDEMANN	OCT. 19, 1951
CHECKED BY	
BINDEMANN	

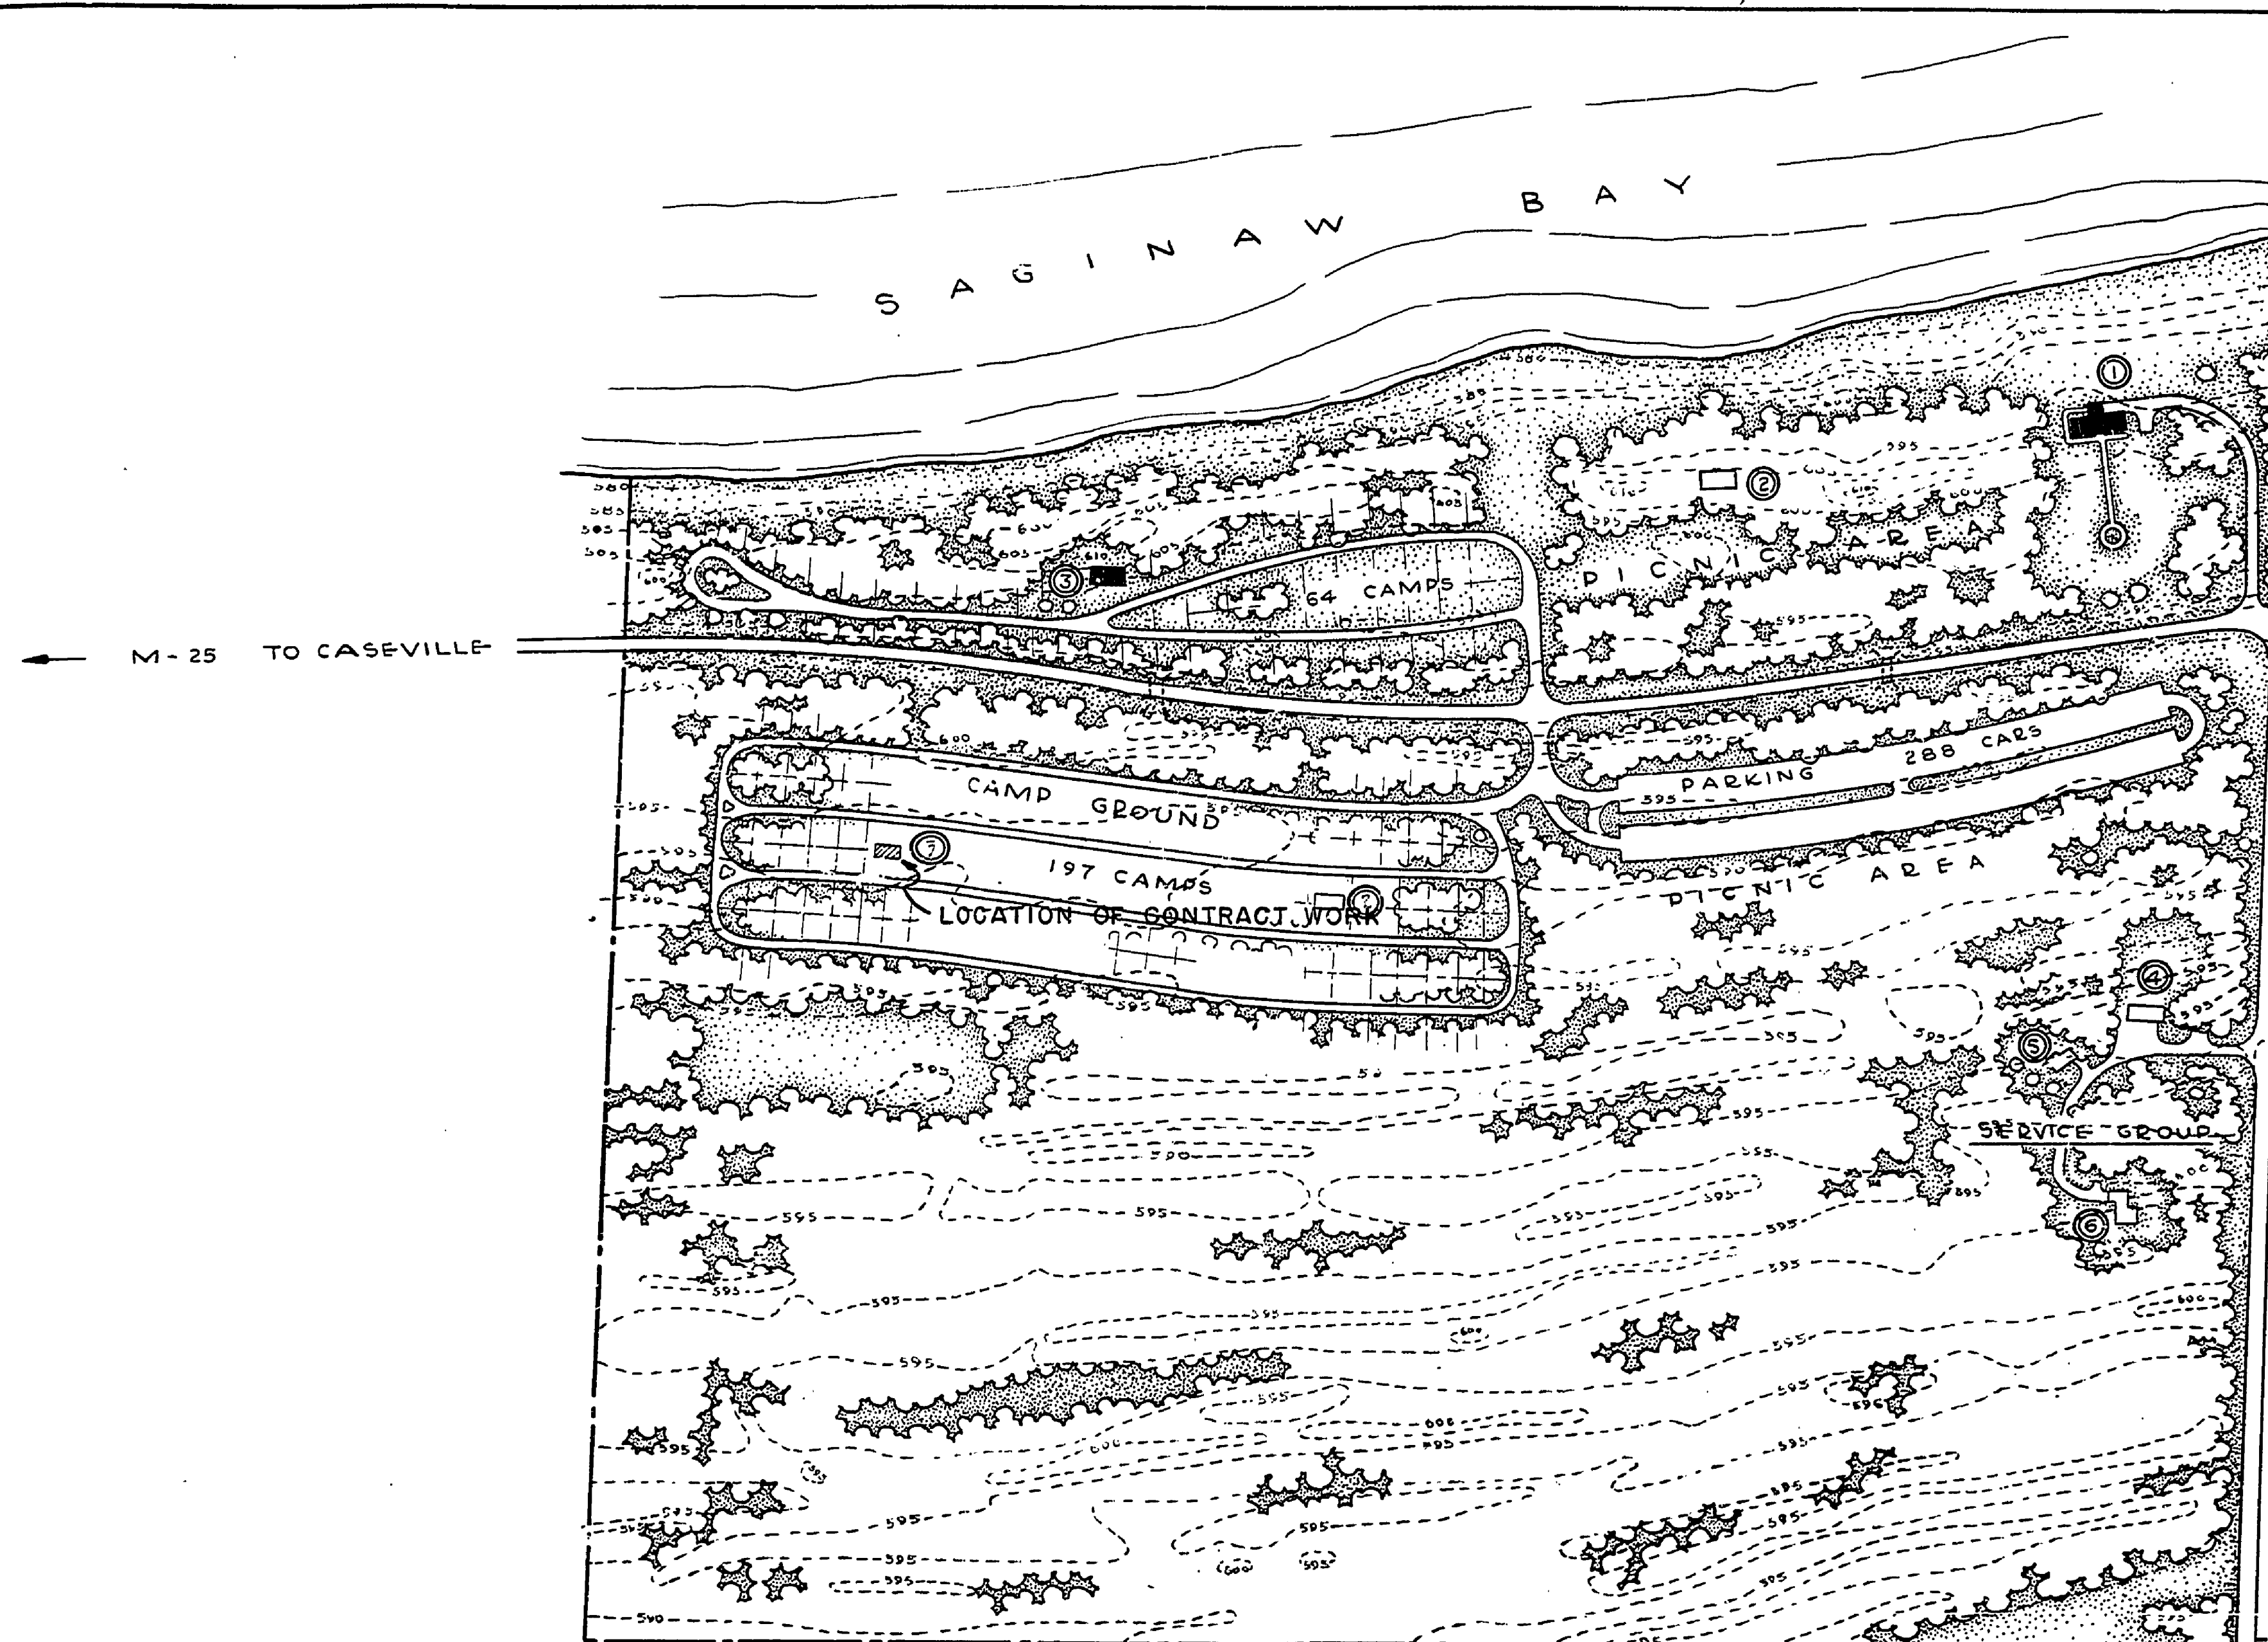



- LEGEND**
- ROADS
  - UNDER PASS
  - TREES
  - BUILDINGS (EXISTING)
  - BUILDINGS (PROPOSED)
  - MARSHLAND
  - CONTOURS
  - PARK BOUNDARY
- KEY TO BUILDINGS**
- 1 BATH HOUSE & CONCESSION
  - 2 TOILET
  - 3 TOILET, LAUNDRY & SHOWER
  - 4 OFFICE, SHOP & GARAGE
  - 5 RANGER'S RESIDENCE
  - 6 MANAGER'S RESIDENCE
- NOTE: FOR MORE INFORMATION ON GROUP CAMP, SEE PLAN NUMBER L. 101...

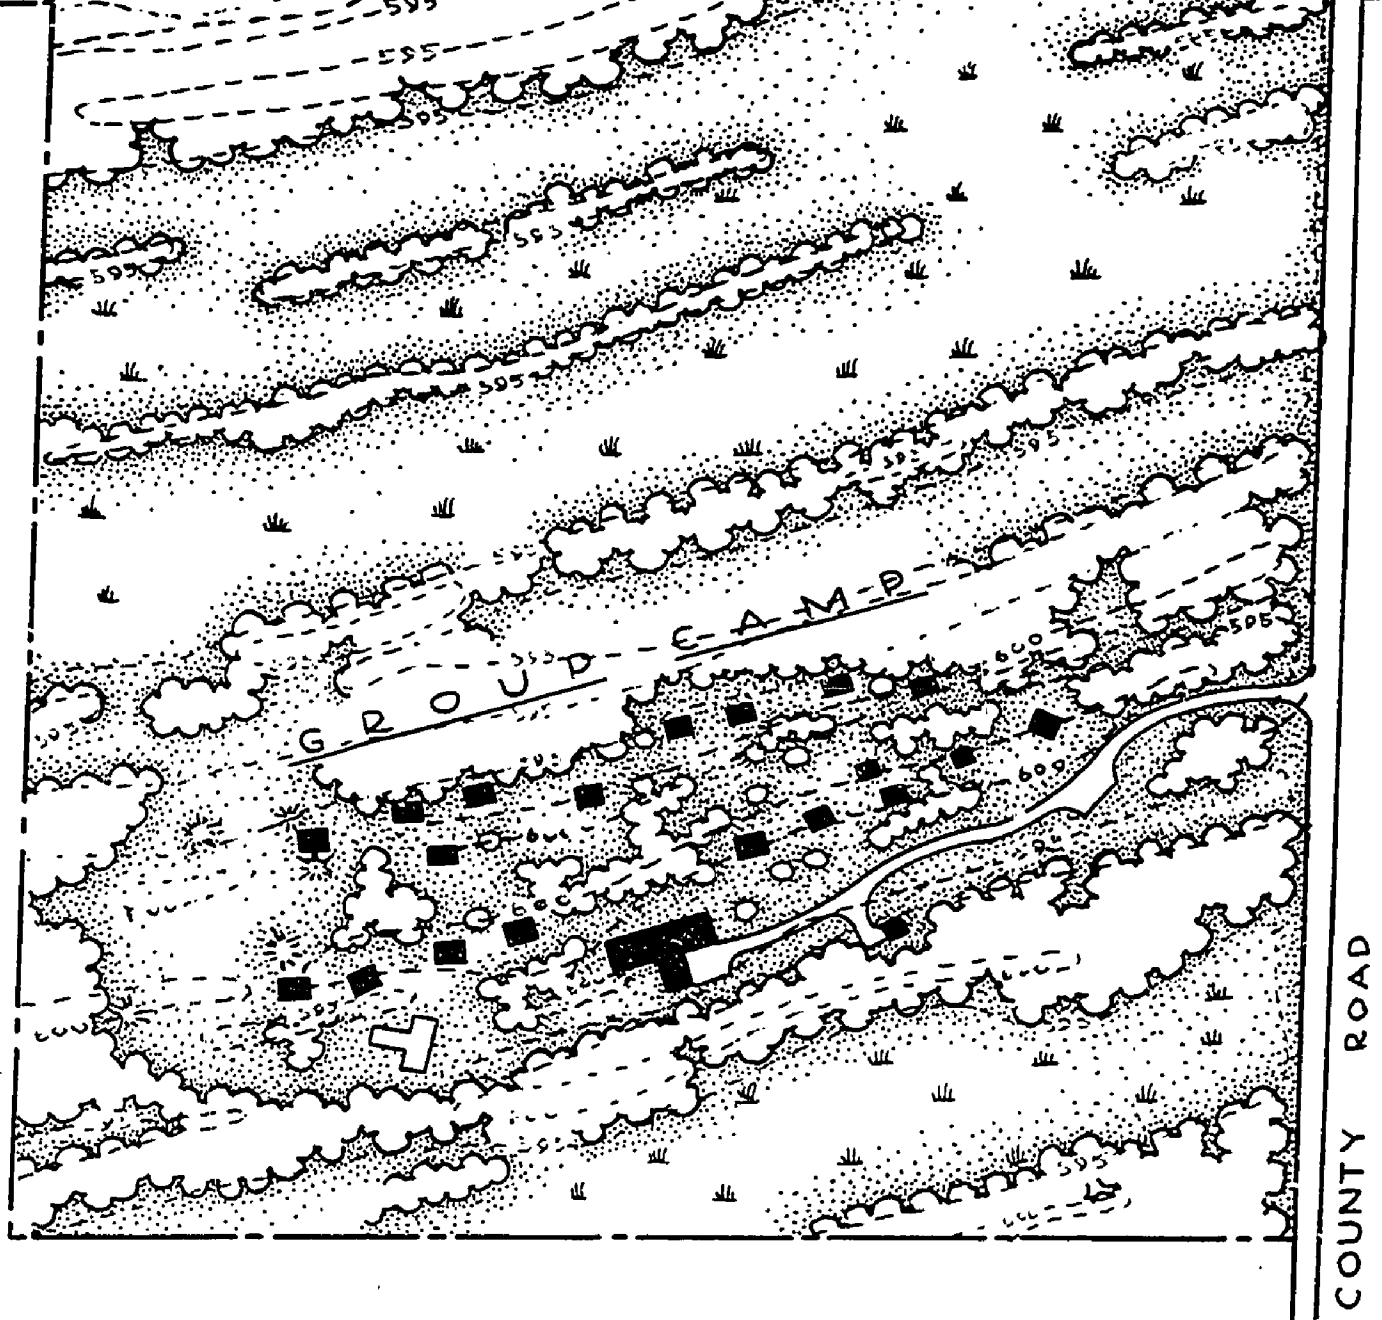

## SLEEPER STATE PARK CONSTRUCTION PLANS FOR CAMP GROUND TOILET, LAUNDRY & SHOWER BUILDING PROJECT NO. 80-182-1C

PRIVATELY OWNED LAND

STATE OWNED LAND

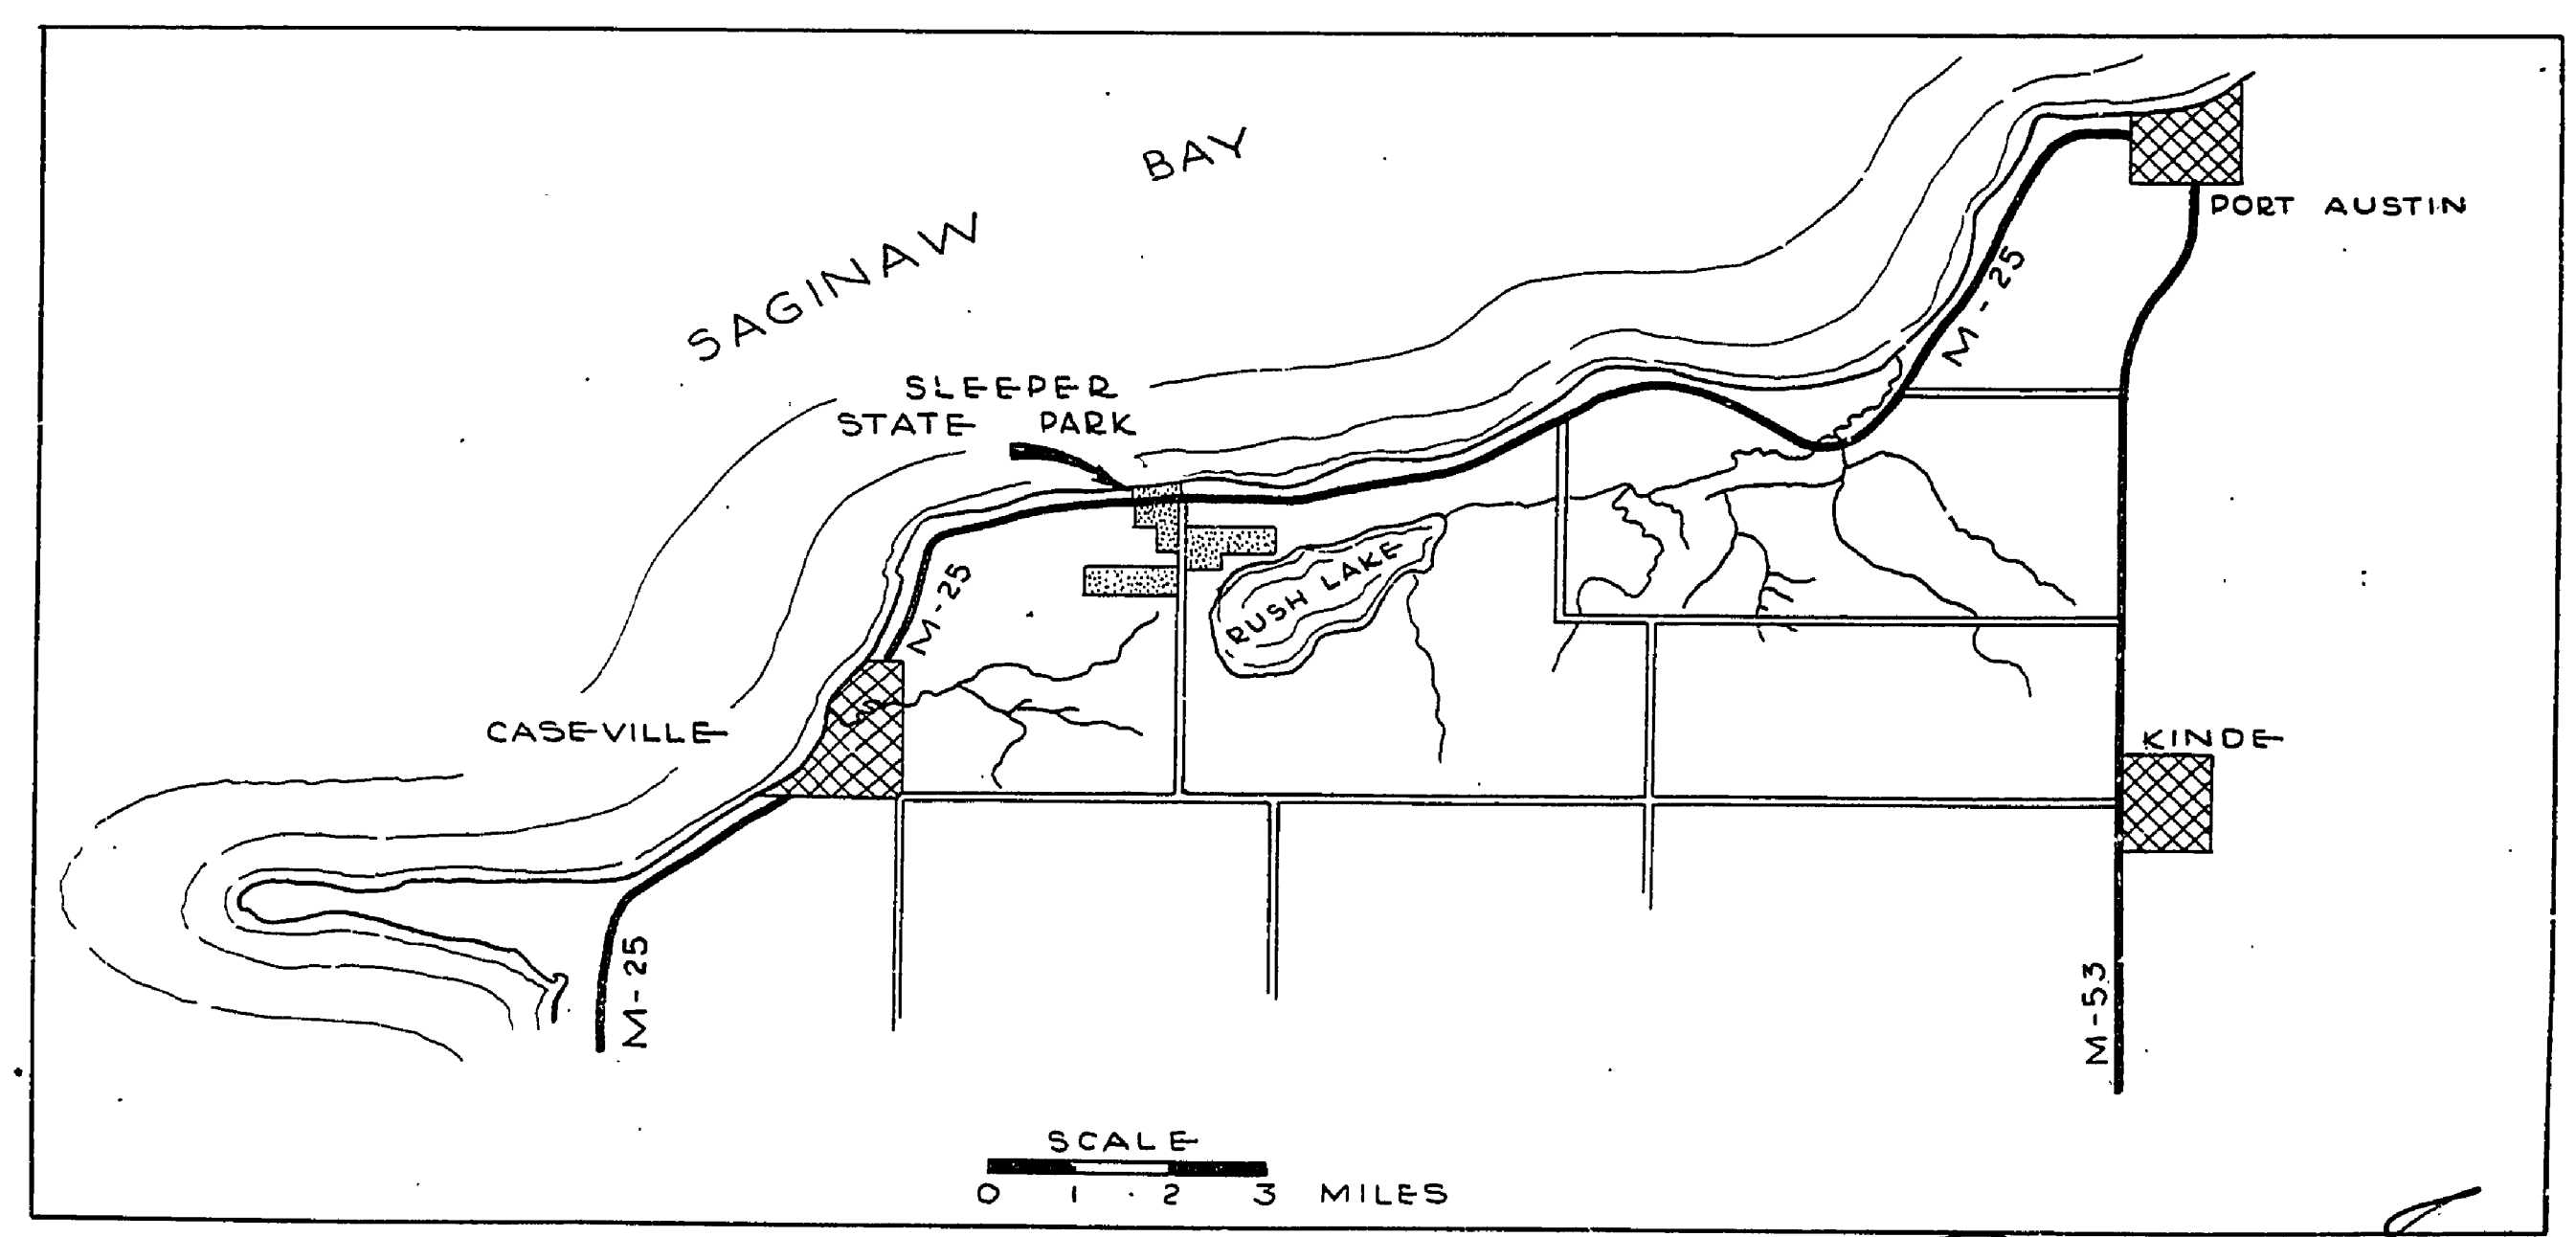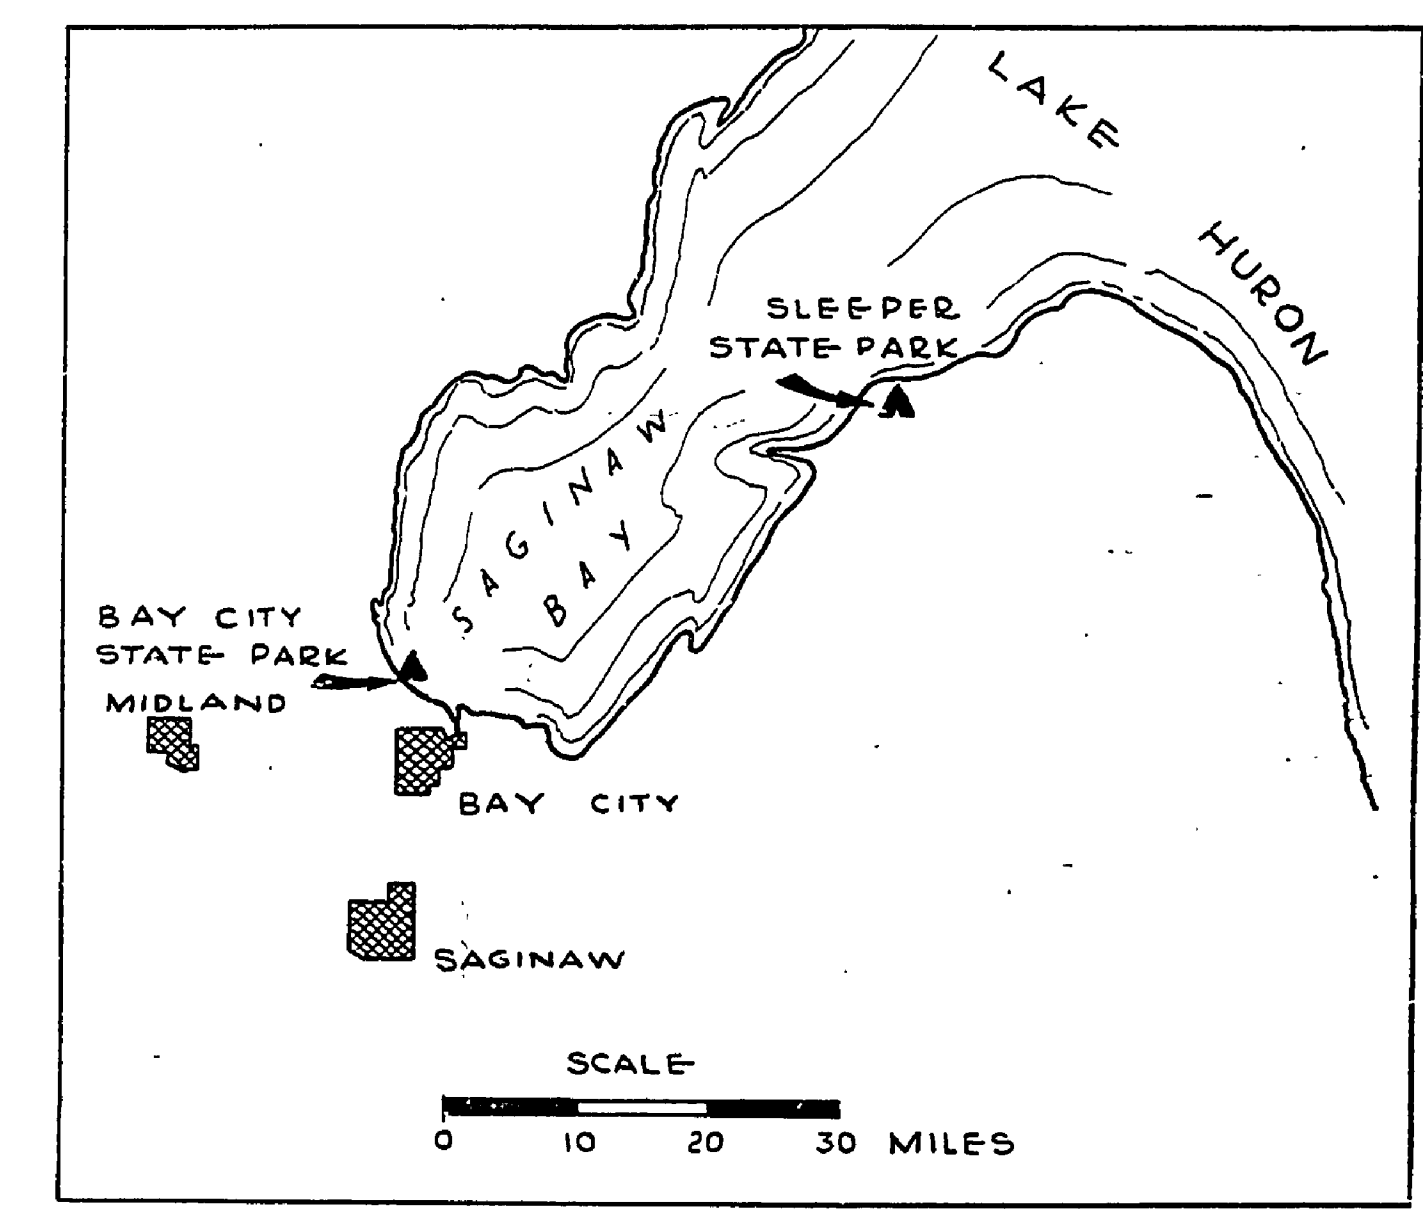

*Richard J. ...*  
CHIEF, PARKS & RECREATION DIVISION

MICHIGAN  
DEPARTMENT OF CONSERVATION  
PARKS AND RECREATION DIVISION

SLEEPER STATE PARK  
TOILET, LAUNDRY & SHOWER BLDG.  
CAMP GROUND.

SHEET NO. 1 OF 7  
PLAN NO. A-108