
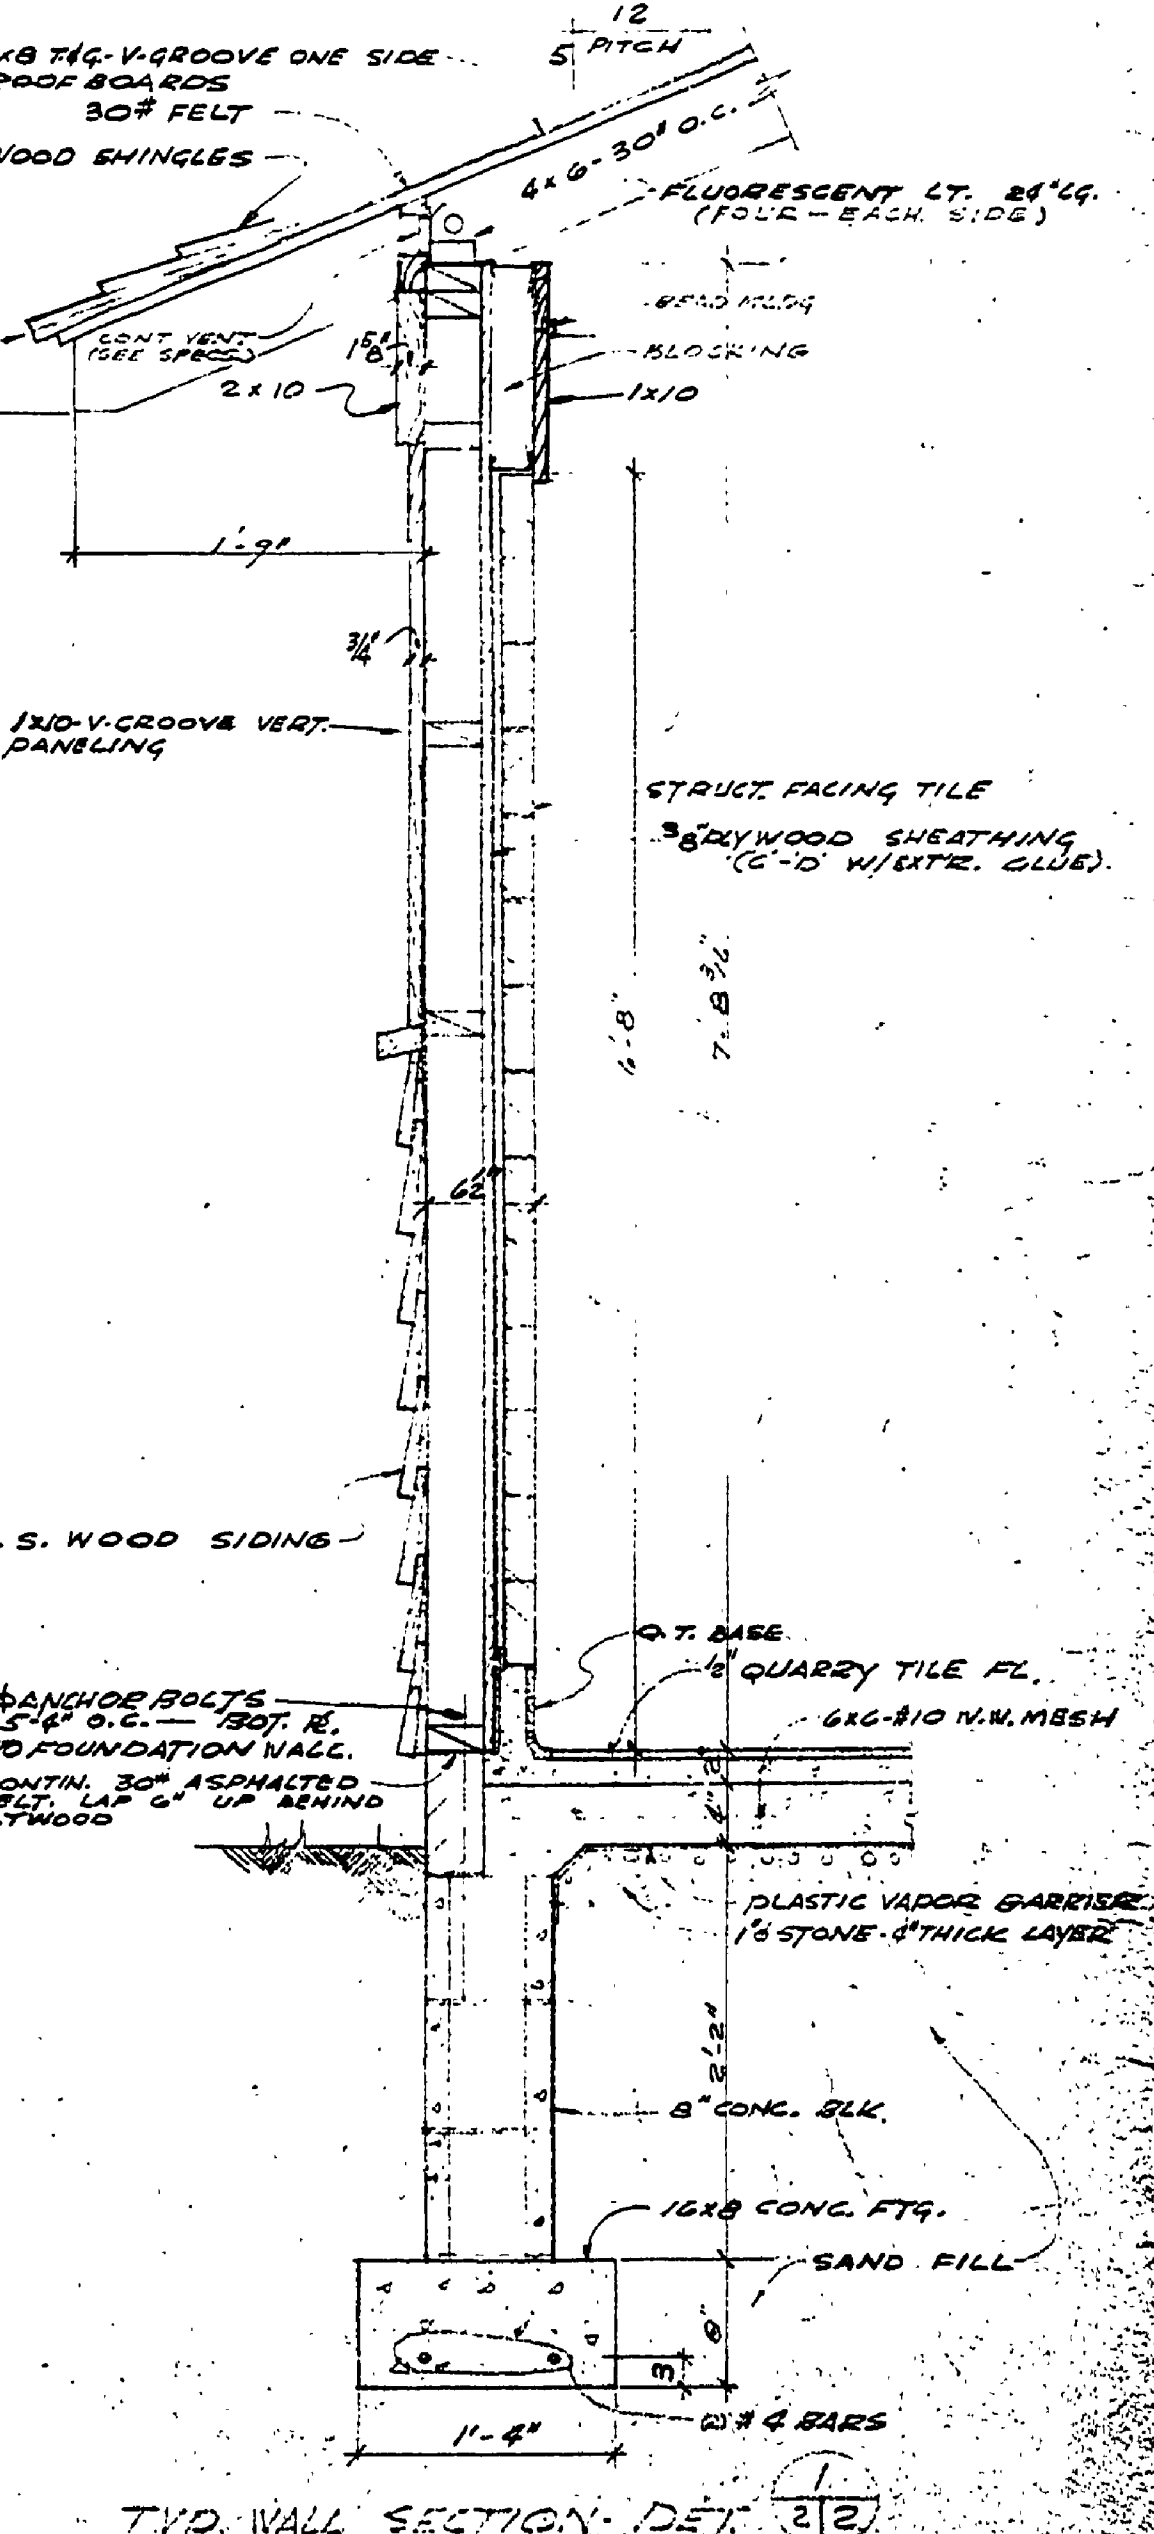
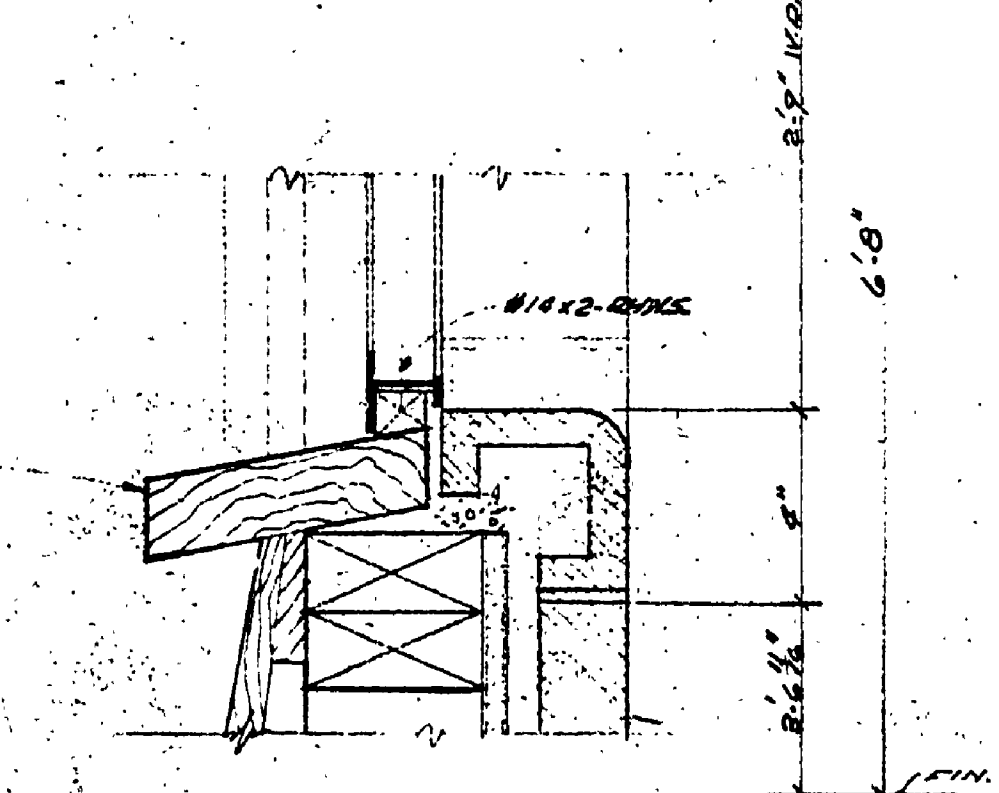
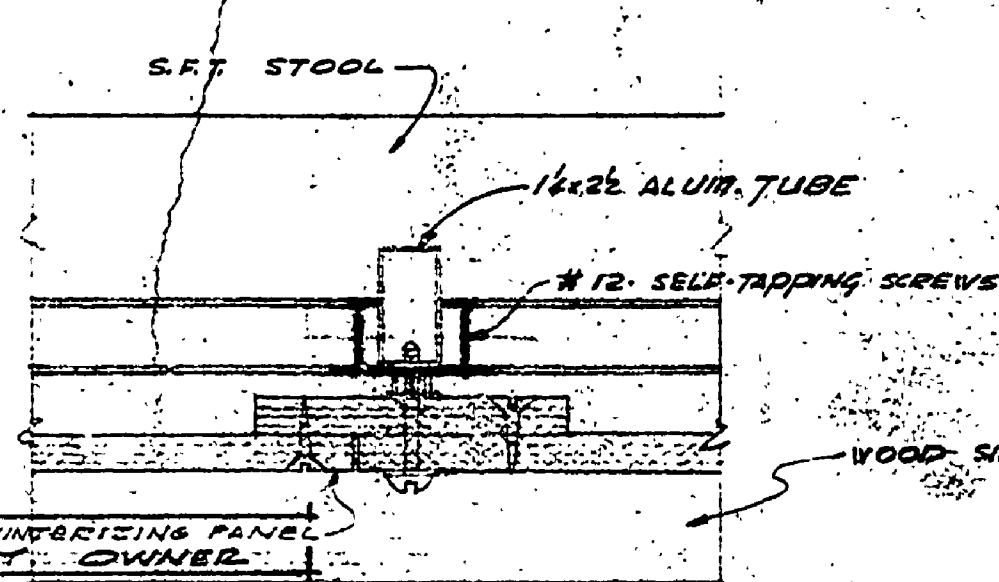
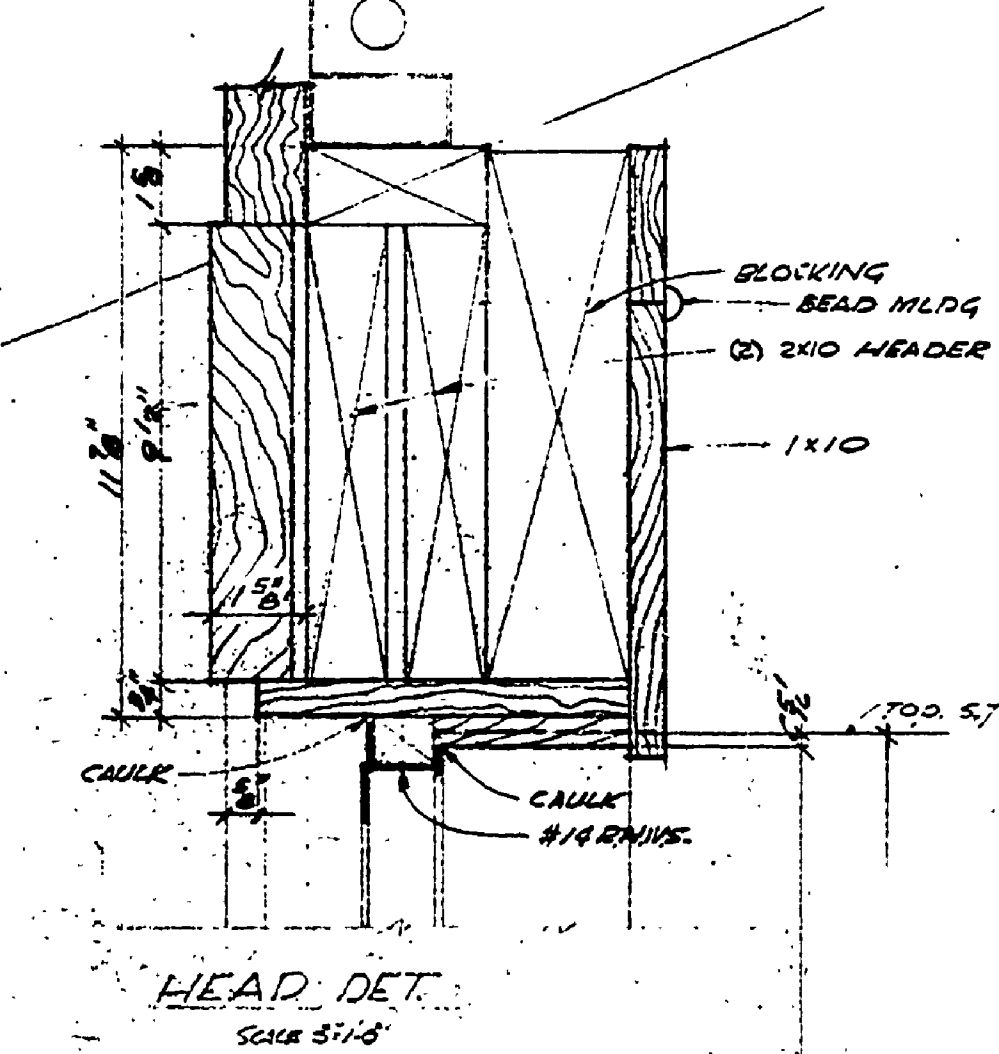
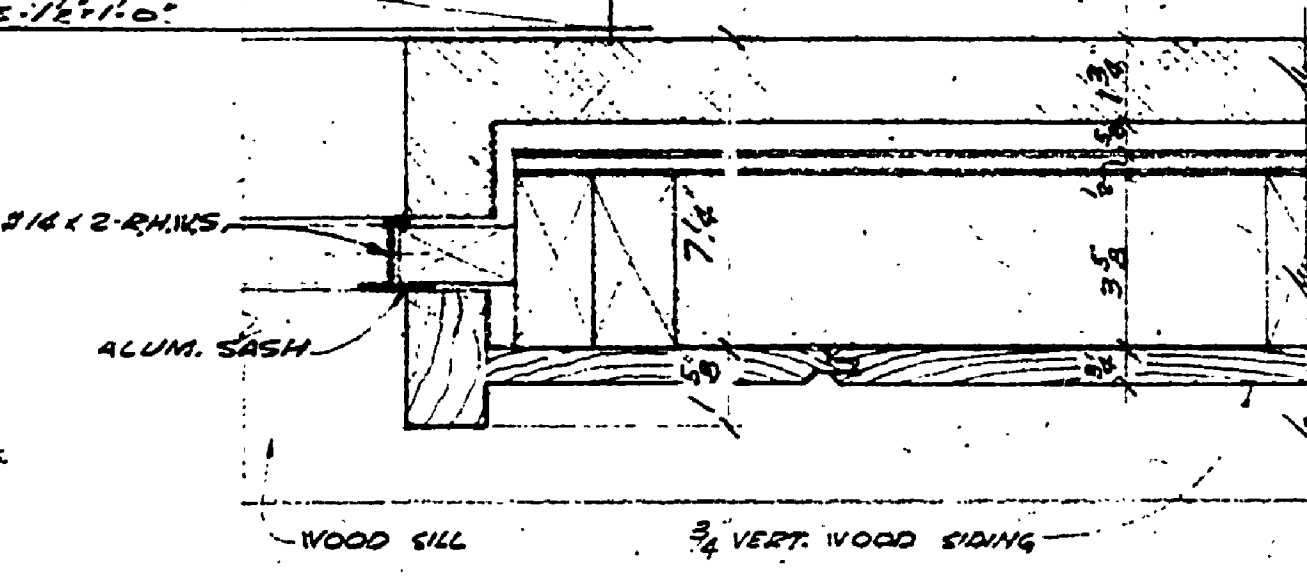
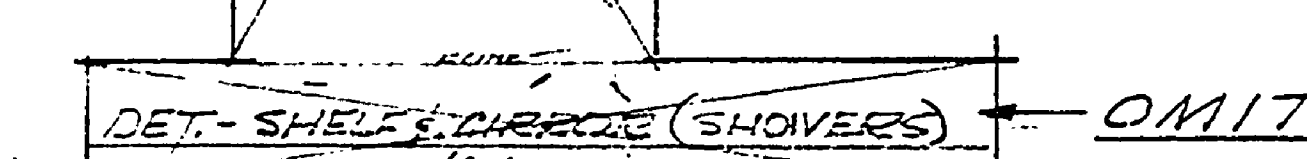
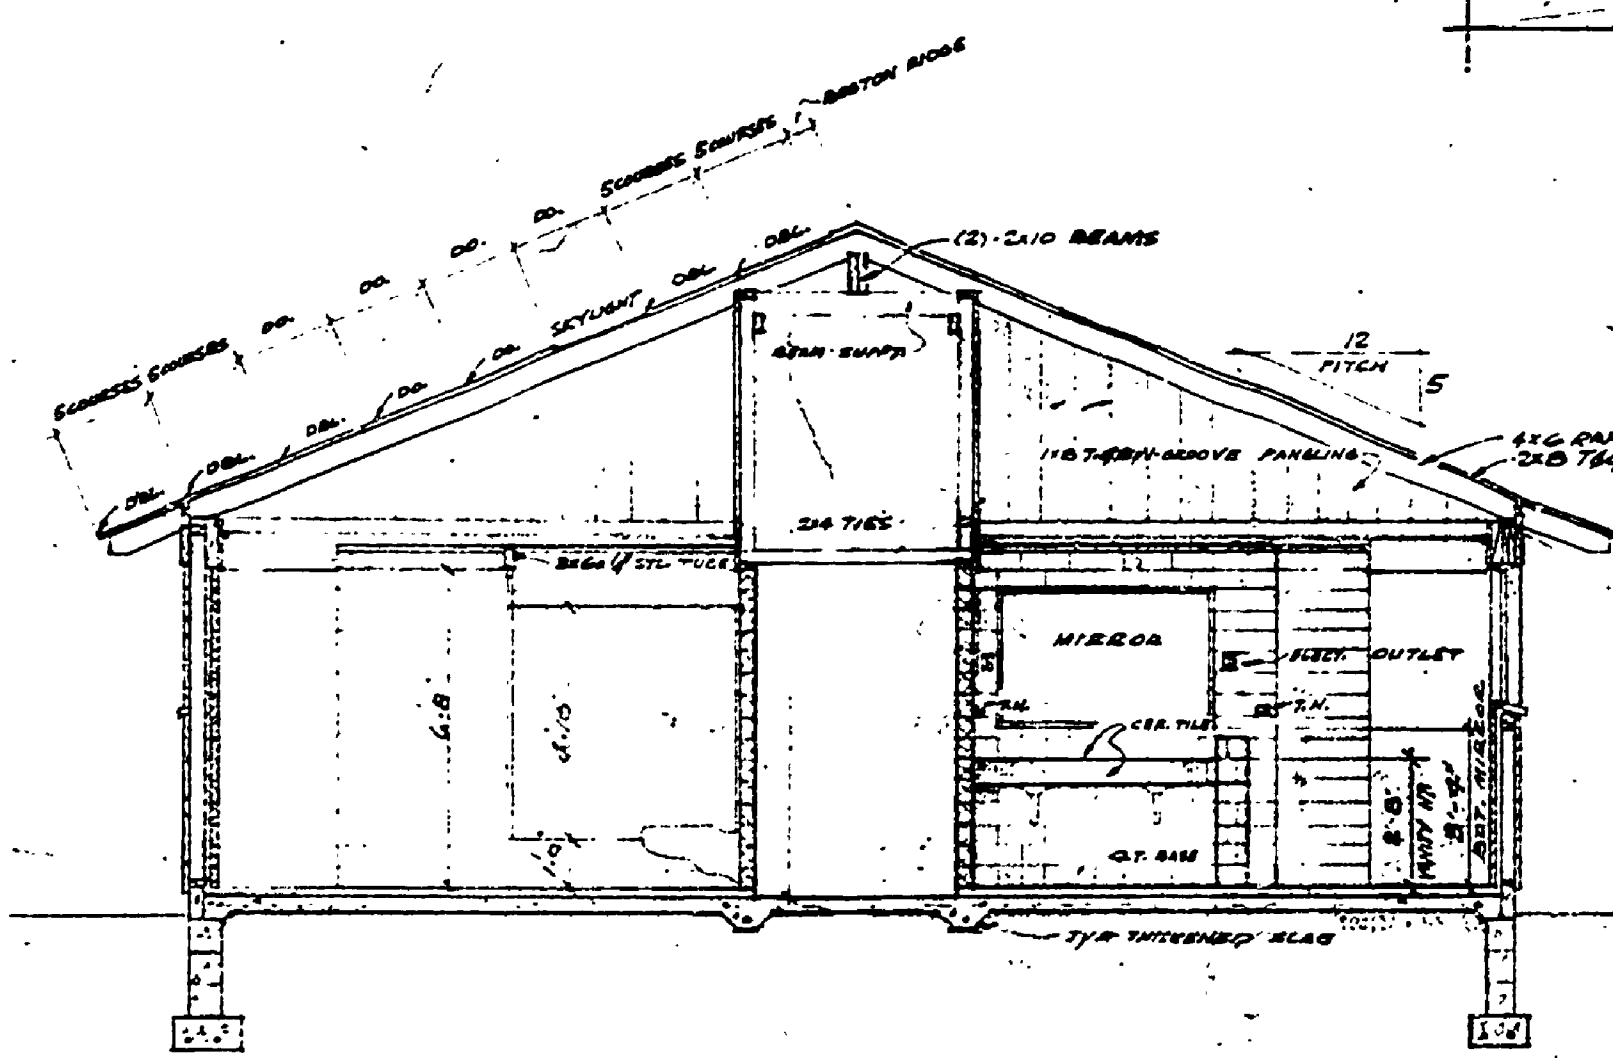
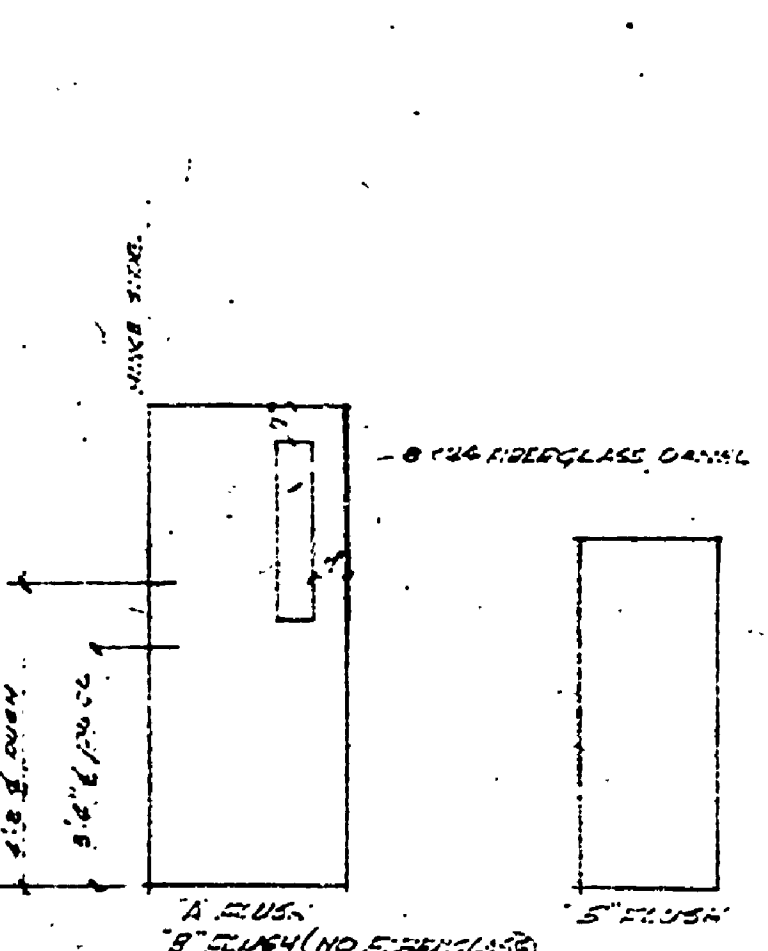
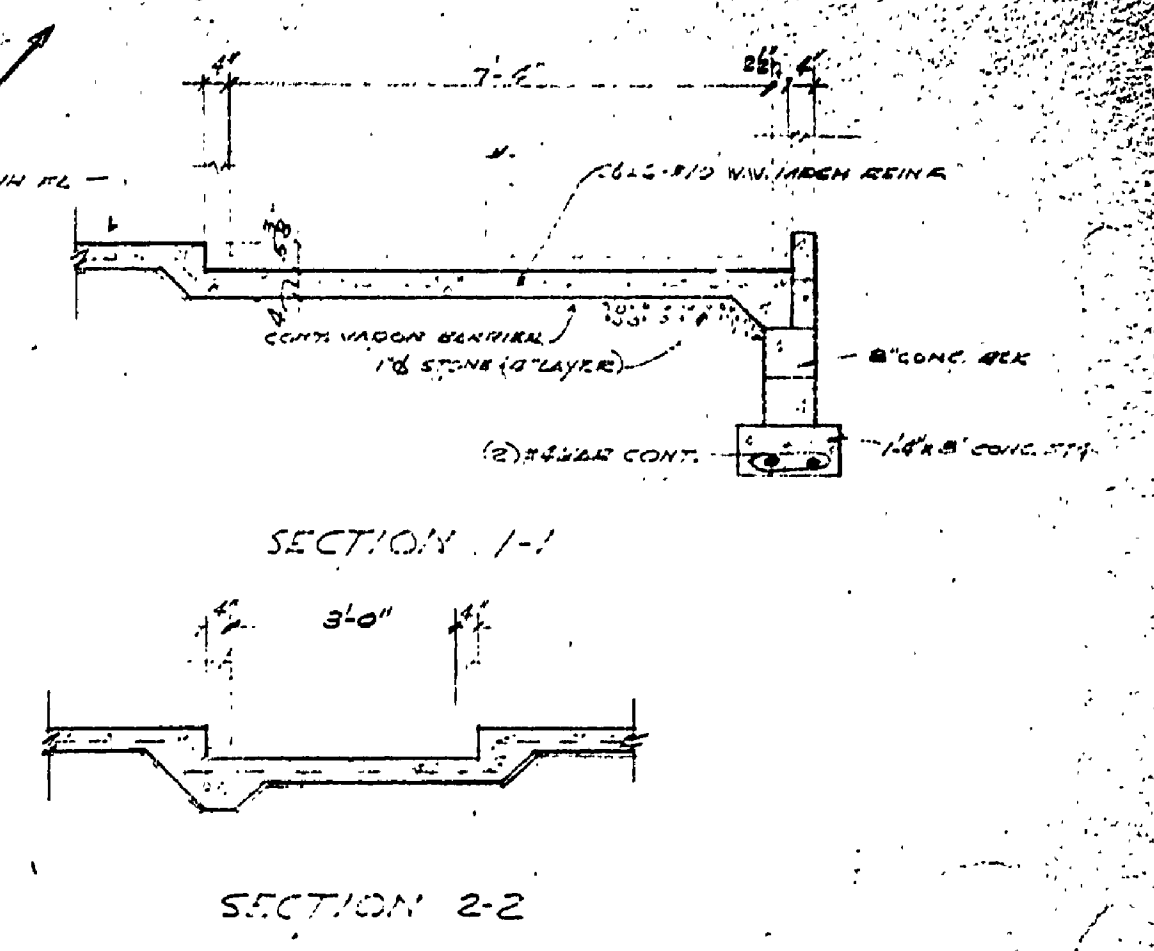
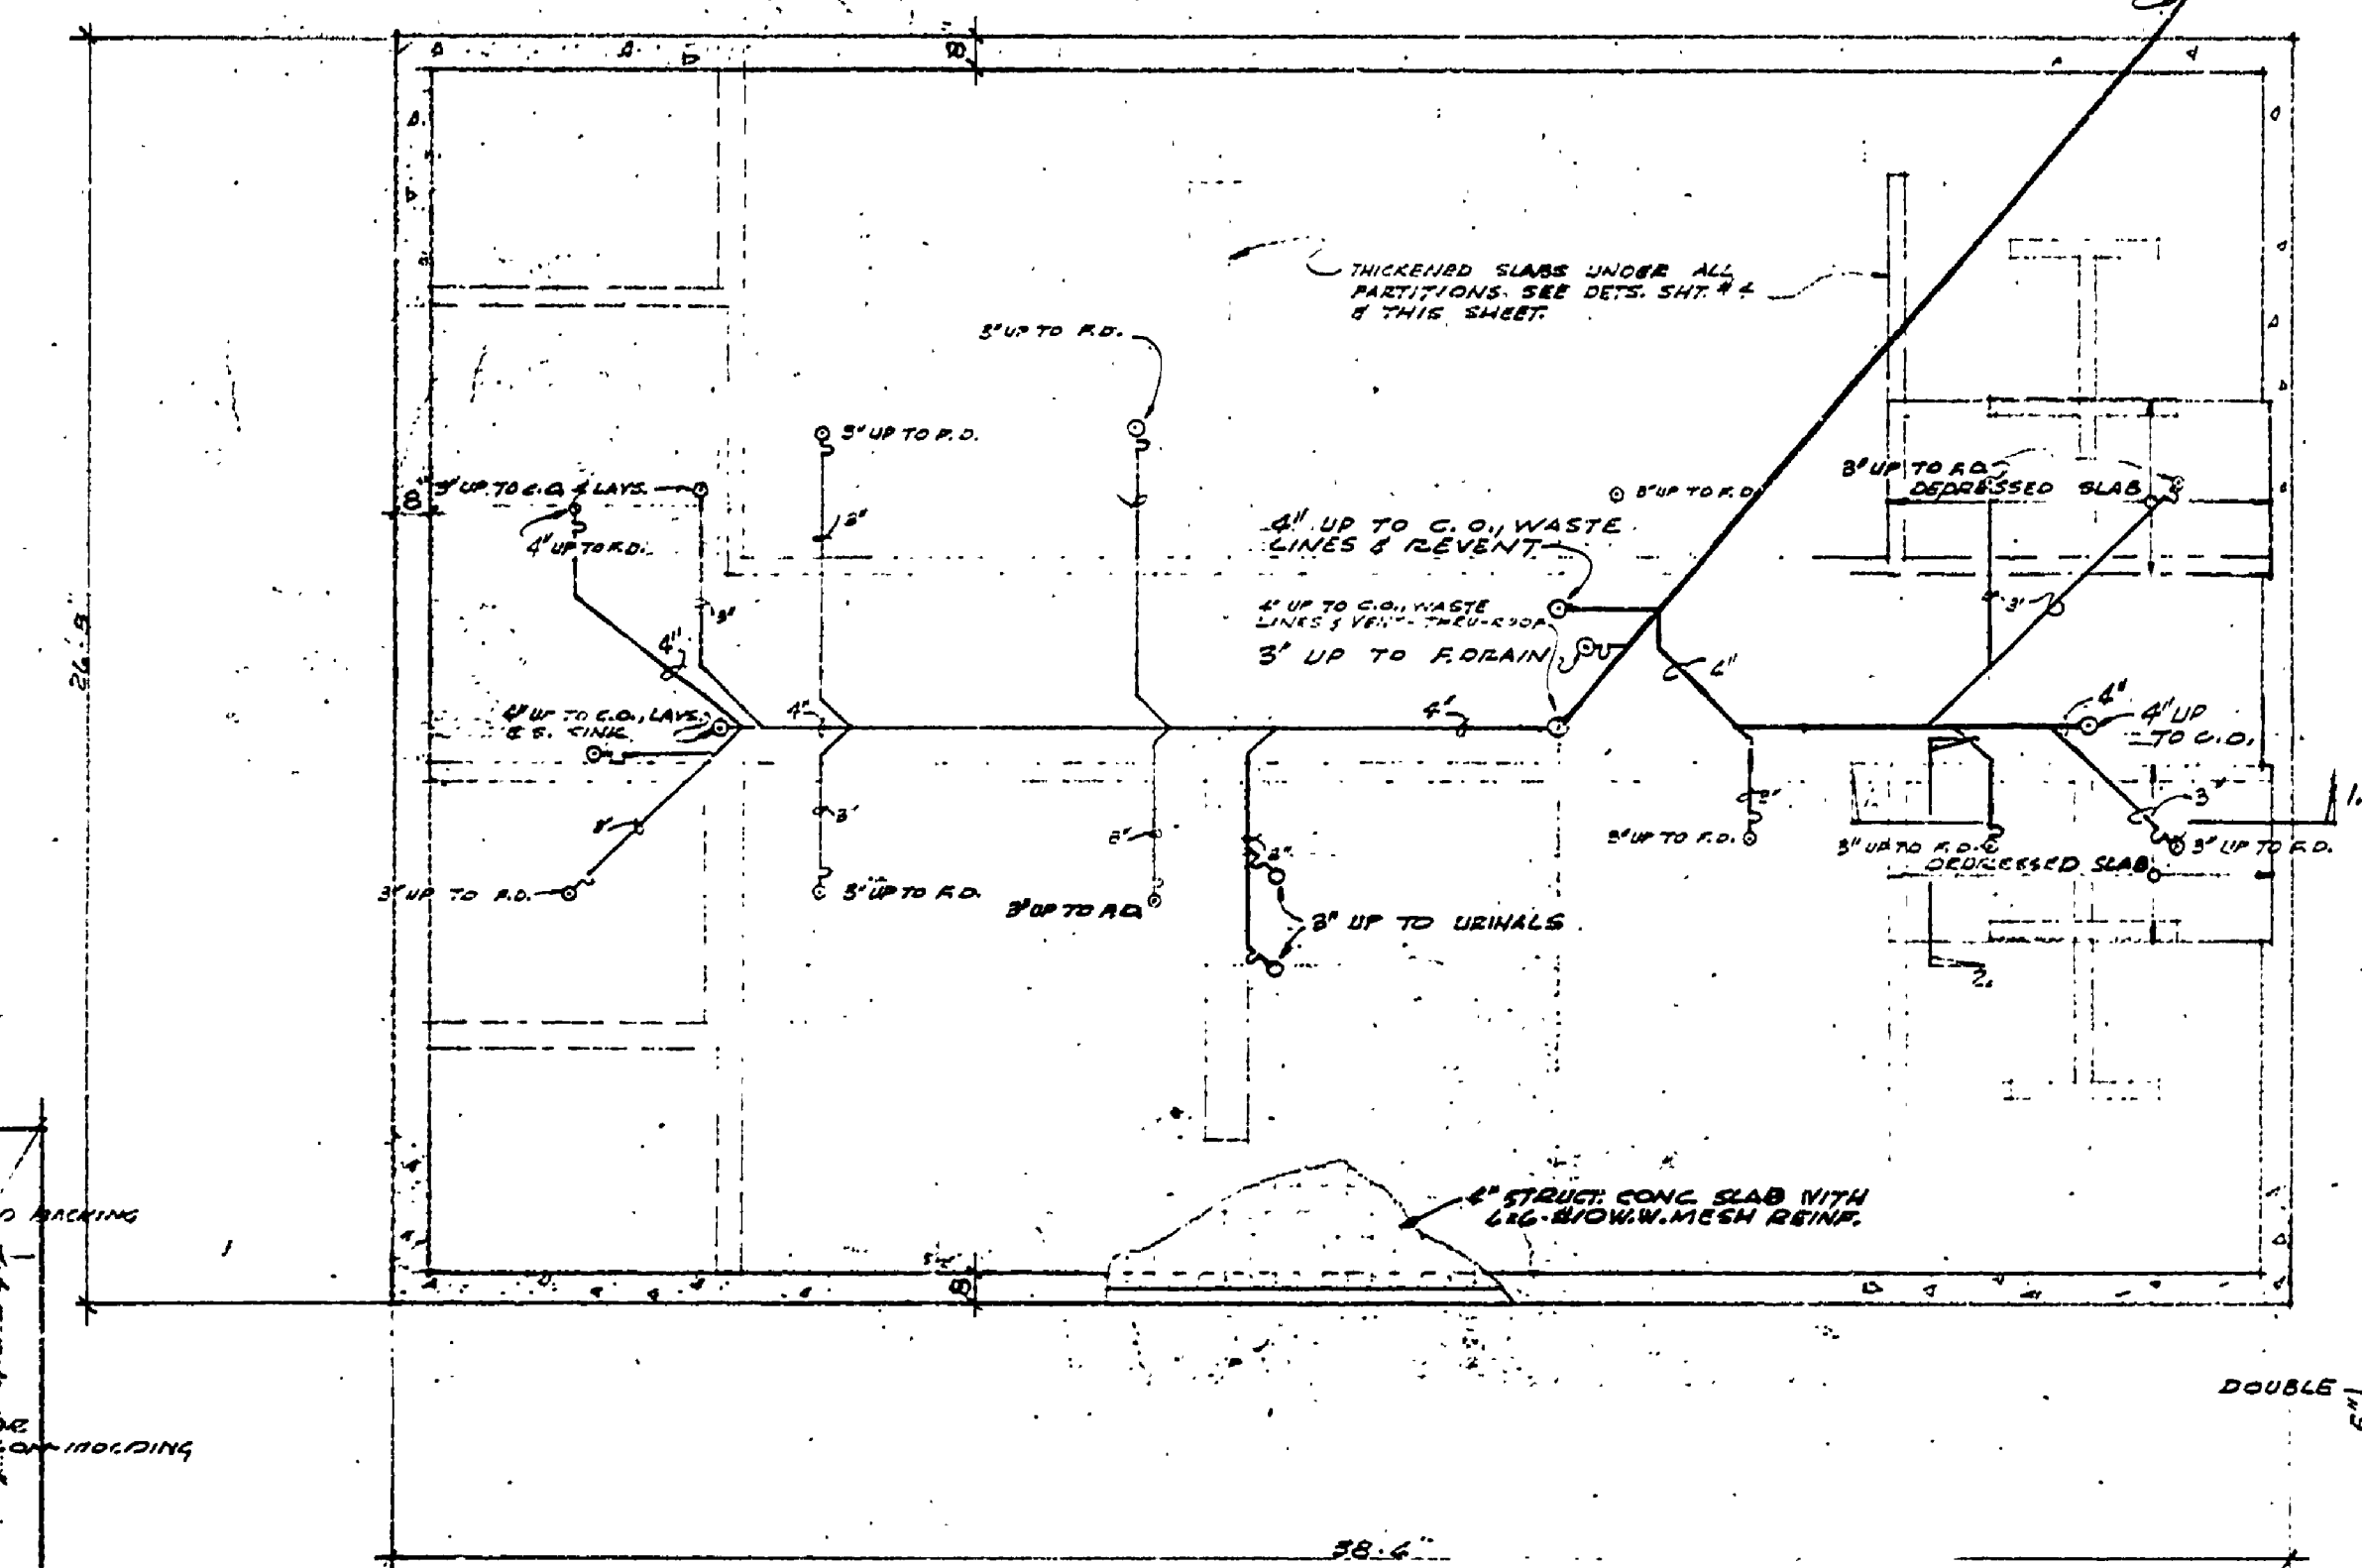


DESIGNED BY	DATE	REVIEWED	DATE	APPROVED	DATE	NO.	DATE	BY
						1		
						2		
						3		
						4		
						5		
						6		

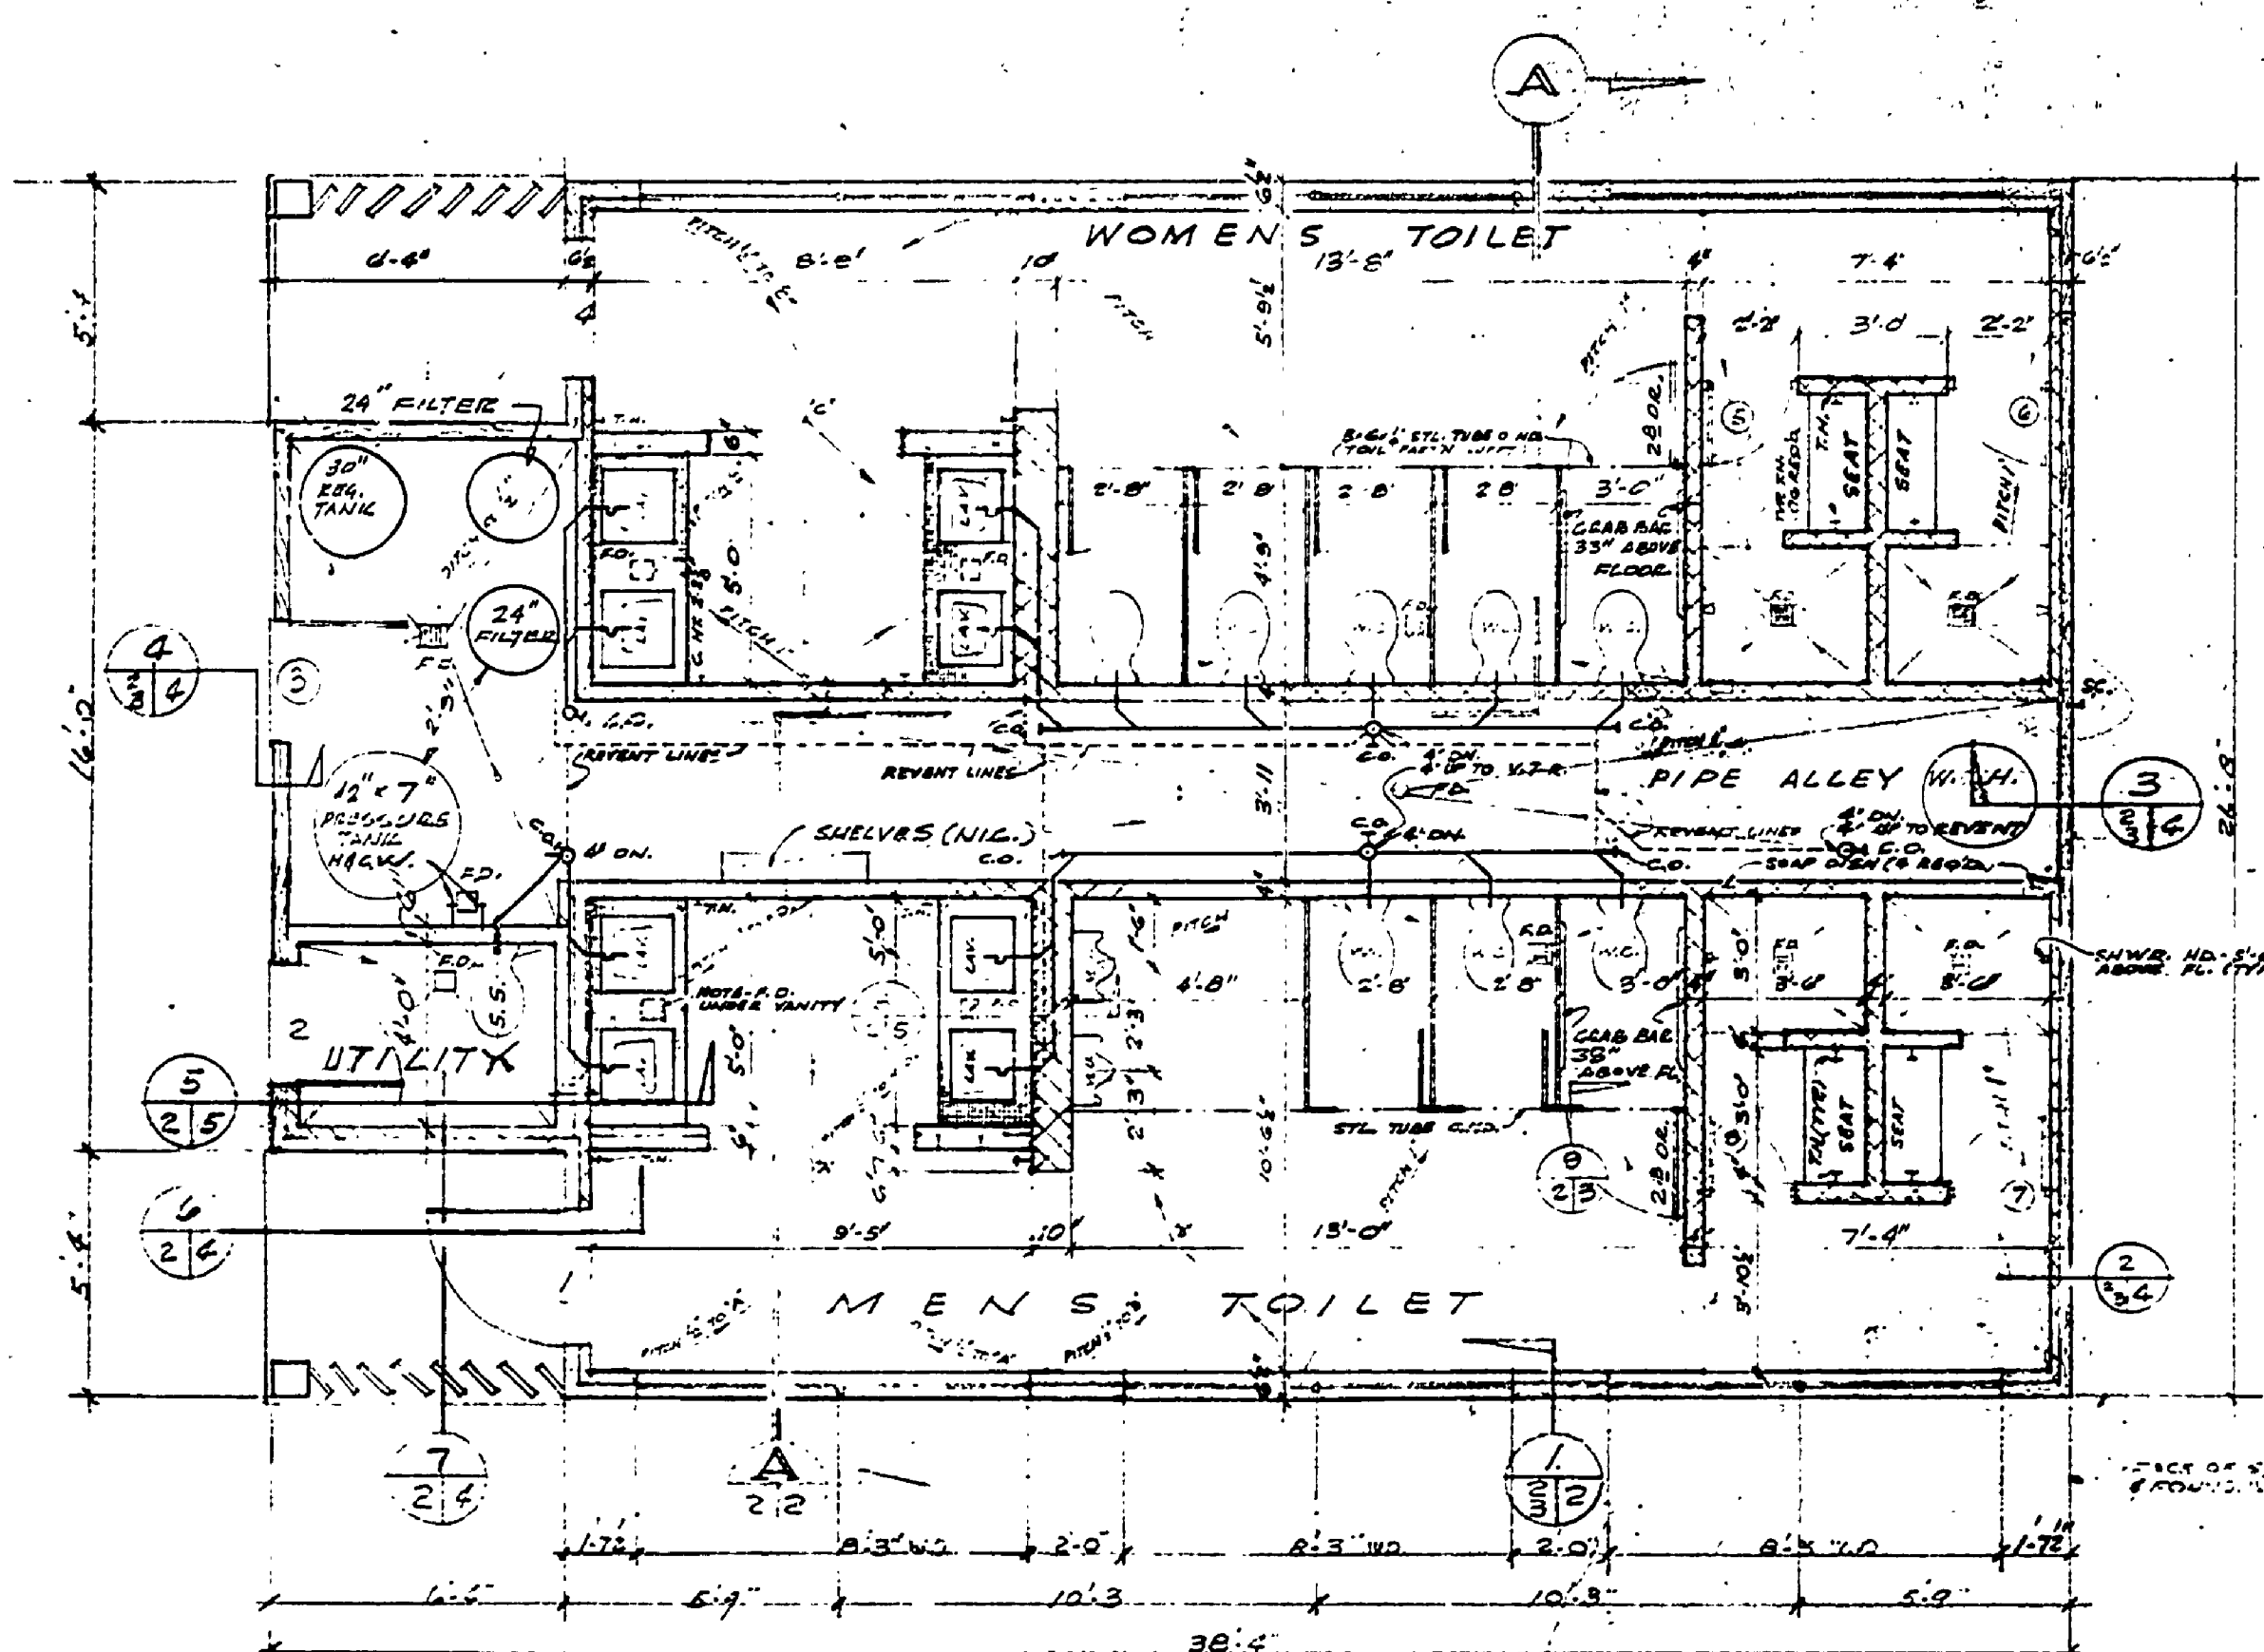

FINISH SCHEDULE

ROOM	ROOF	CEILING	WALLS	FLOOR	DOOR	TRIM	PAINT	REMARKS
MENS TOILET ROOM	•	•	•	•	•	•	•	
WOMENS TOILET ROOM	•	•	•	•	•	•	•	
MENS SHOWER ROOM	•	•	•	•	•	•	•	
WOMENS SHOWER ROOM	•	•	•	•	•	•	•	
UTILITY ROOM	•	•	•	•	•	•	•	
STORAGE & PIPE ALLEY	•	•	•	•	•	•	•	

DOOR SCHEDULE

DESIGNATION	TYPE	SIZE	REMARKS
1 A	WD	7'6" x 3'0"	ELUM. SOLID CORE
2 A	WD	7'6" x 2'6"	"
3 B	WD	7'6" x 2'6"	"
4 A	WD	7'6" x 3'0"	"
5 B	STL	1' x 1'8"	TO HANGER JACKET
6 B	STL	1' x 1'8"	"
7 B	STL	1' x 1'8"	"
8 B	STL	1' x 1'8"	"